
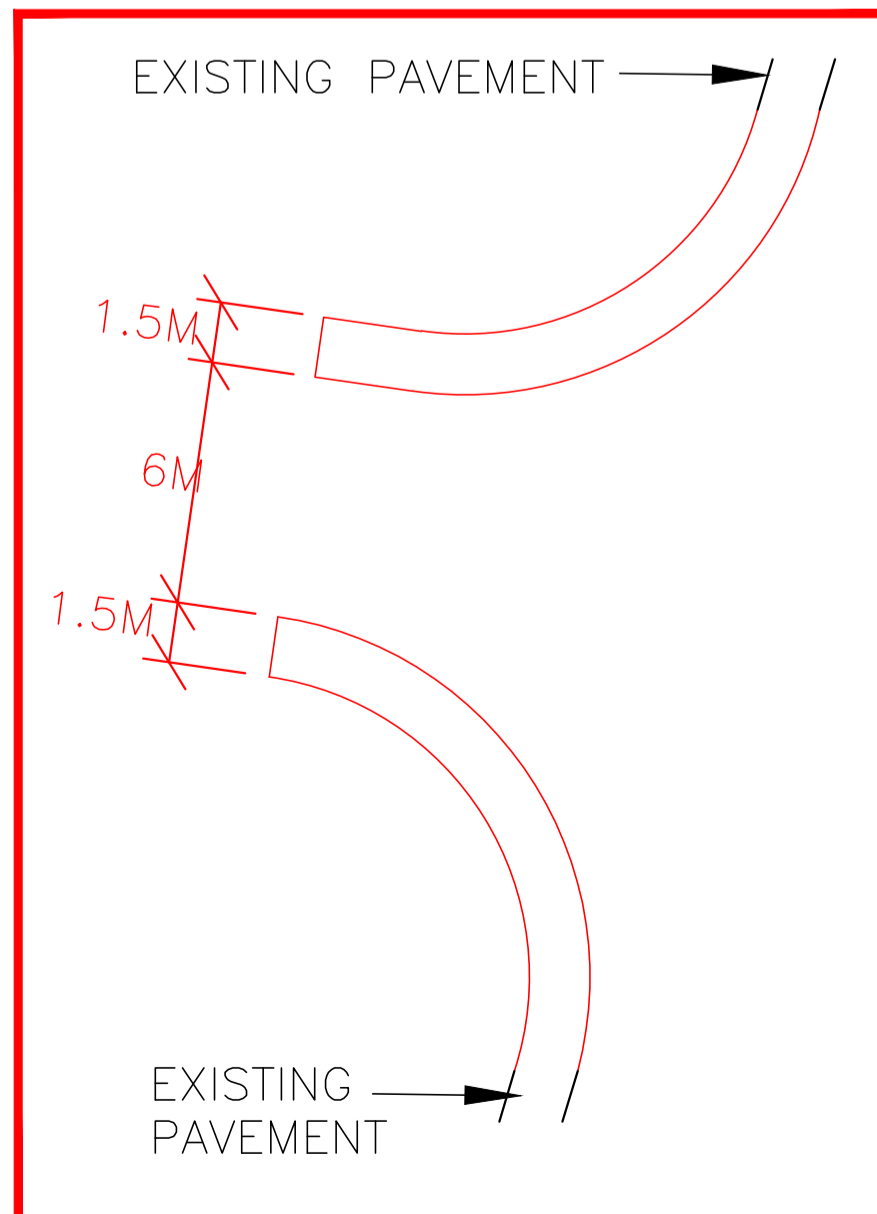
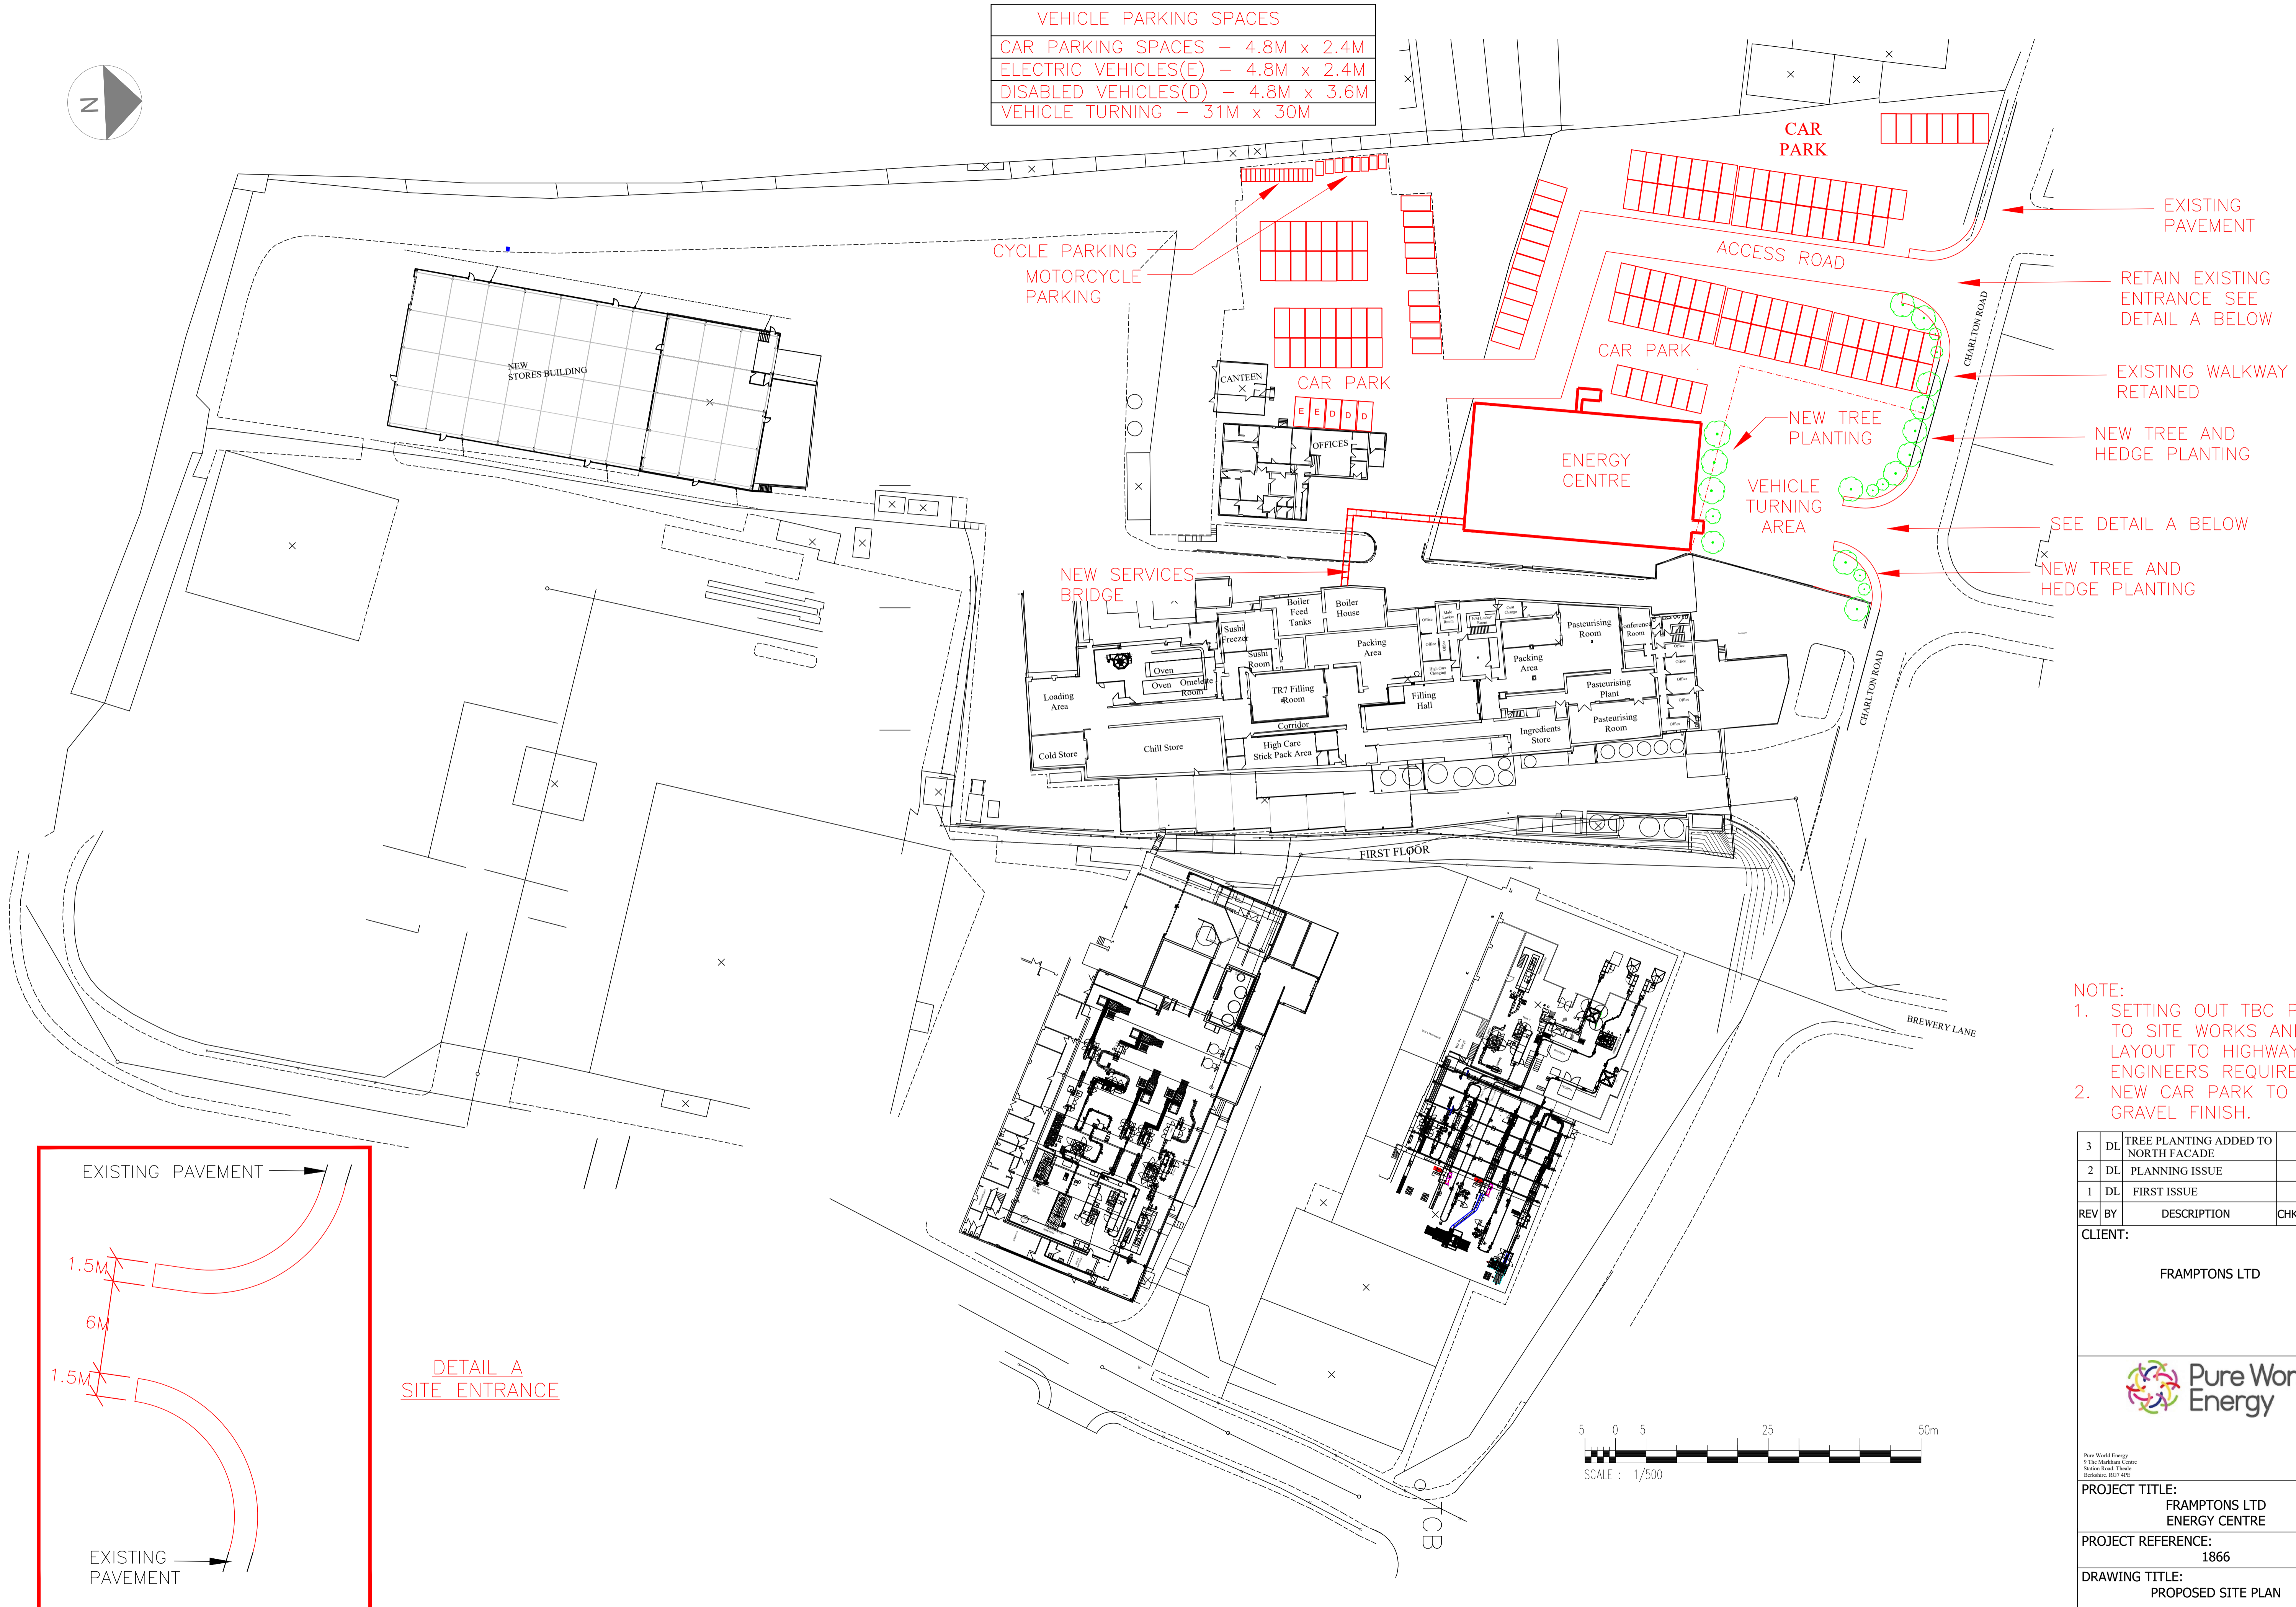


VEHICLE PARKING SPACES	
CAR PARKING SPACES	- 4.8M x 2.4M
ELECTRIC VEHICLES(E)	- 4.8M x 2.4M
DISABLED VEHICLES(D)	- 4.8M x 3.6M
VEHICLE TURNING	- 31M x 30M

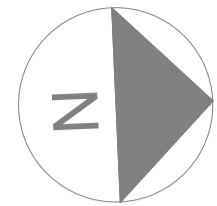

DETAIL A  
SITE ENTRANCE

- NOTE:
1. SETTING OUT TBC PRIOR TO SITE WORKS AND ROAD LAYOUT TO HIGHWAYS ENGINEERS REQUIREMENTS.
  2. NEW CAR PARK TO BE GRAVEL FINISH.

3	DL	TREE PLANTING ADDED TO NORTH FACADE		02.01.21
2	DL	PLANNING ISSUE		11.11.20
1	DL	FIRST ISSUE		03.11.20
REV	BY	DESCRIPTION	CHKD/APPD	DATE

CLIENT:

FRAMPTONS LTD



PROJECT TITLE:  
FRAMPTONS LTD  
ENERGY CENTRE

PROJECT REFERENCE:  
1866

DRAWING TITLE:  
PROPOSED SITE PLAN

SCALE:	DRG. NO:	REV
1:500@A1	PWE-1866-PL-002	3