



Notes

1. Reproduced from the Ordnance Survey Map with the permission of the Controller of His Majesty's Stationary Office, Crown Copyright and Database Rights 2025
Ordnance Survey AC0000808122/100004910.


- Permit Boundary
- Fire Assembly Point
- First Aid Kit
- Smoking Area
- Emergency Fire Exit
- Fire Extinguisher
- High Voltage
- Diesel Fuel
- Hazardous Waste
- Cylinder Storage Area

Rev	subject	date



Darwen Resource Recovery Park, Lower Eccleshill Road, Darwen, BB3 0RP
Tel: (01254) 819700, Fax: (01254) 819749, Email: richard.bisset@suez.com

Site	
Mannings Heath Transfer Station	
Title	
Site Layout Plan	
Scale	
1:500@A3	
Date	
June 2025	
Drawing Ref	Drawn by
Mnh-LAY-0625-02	JA
	Checked by
	LB

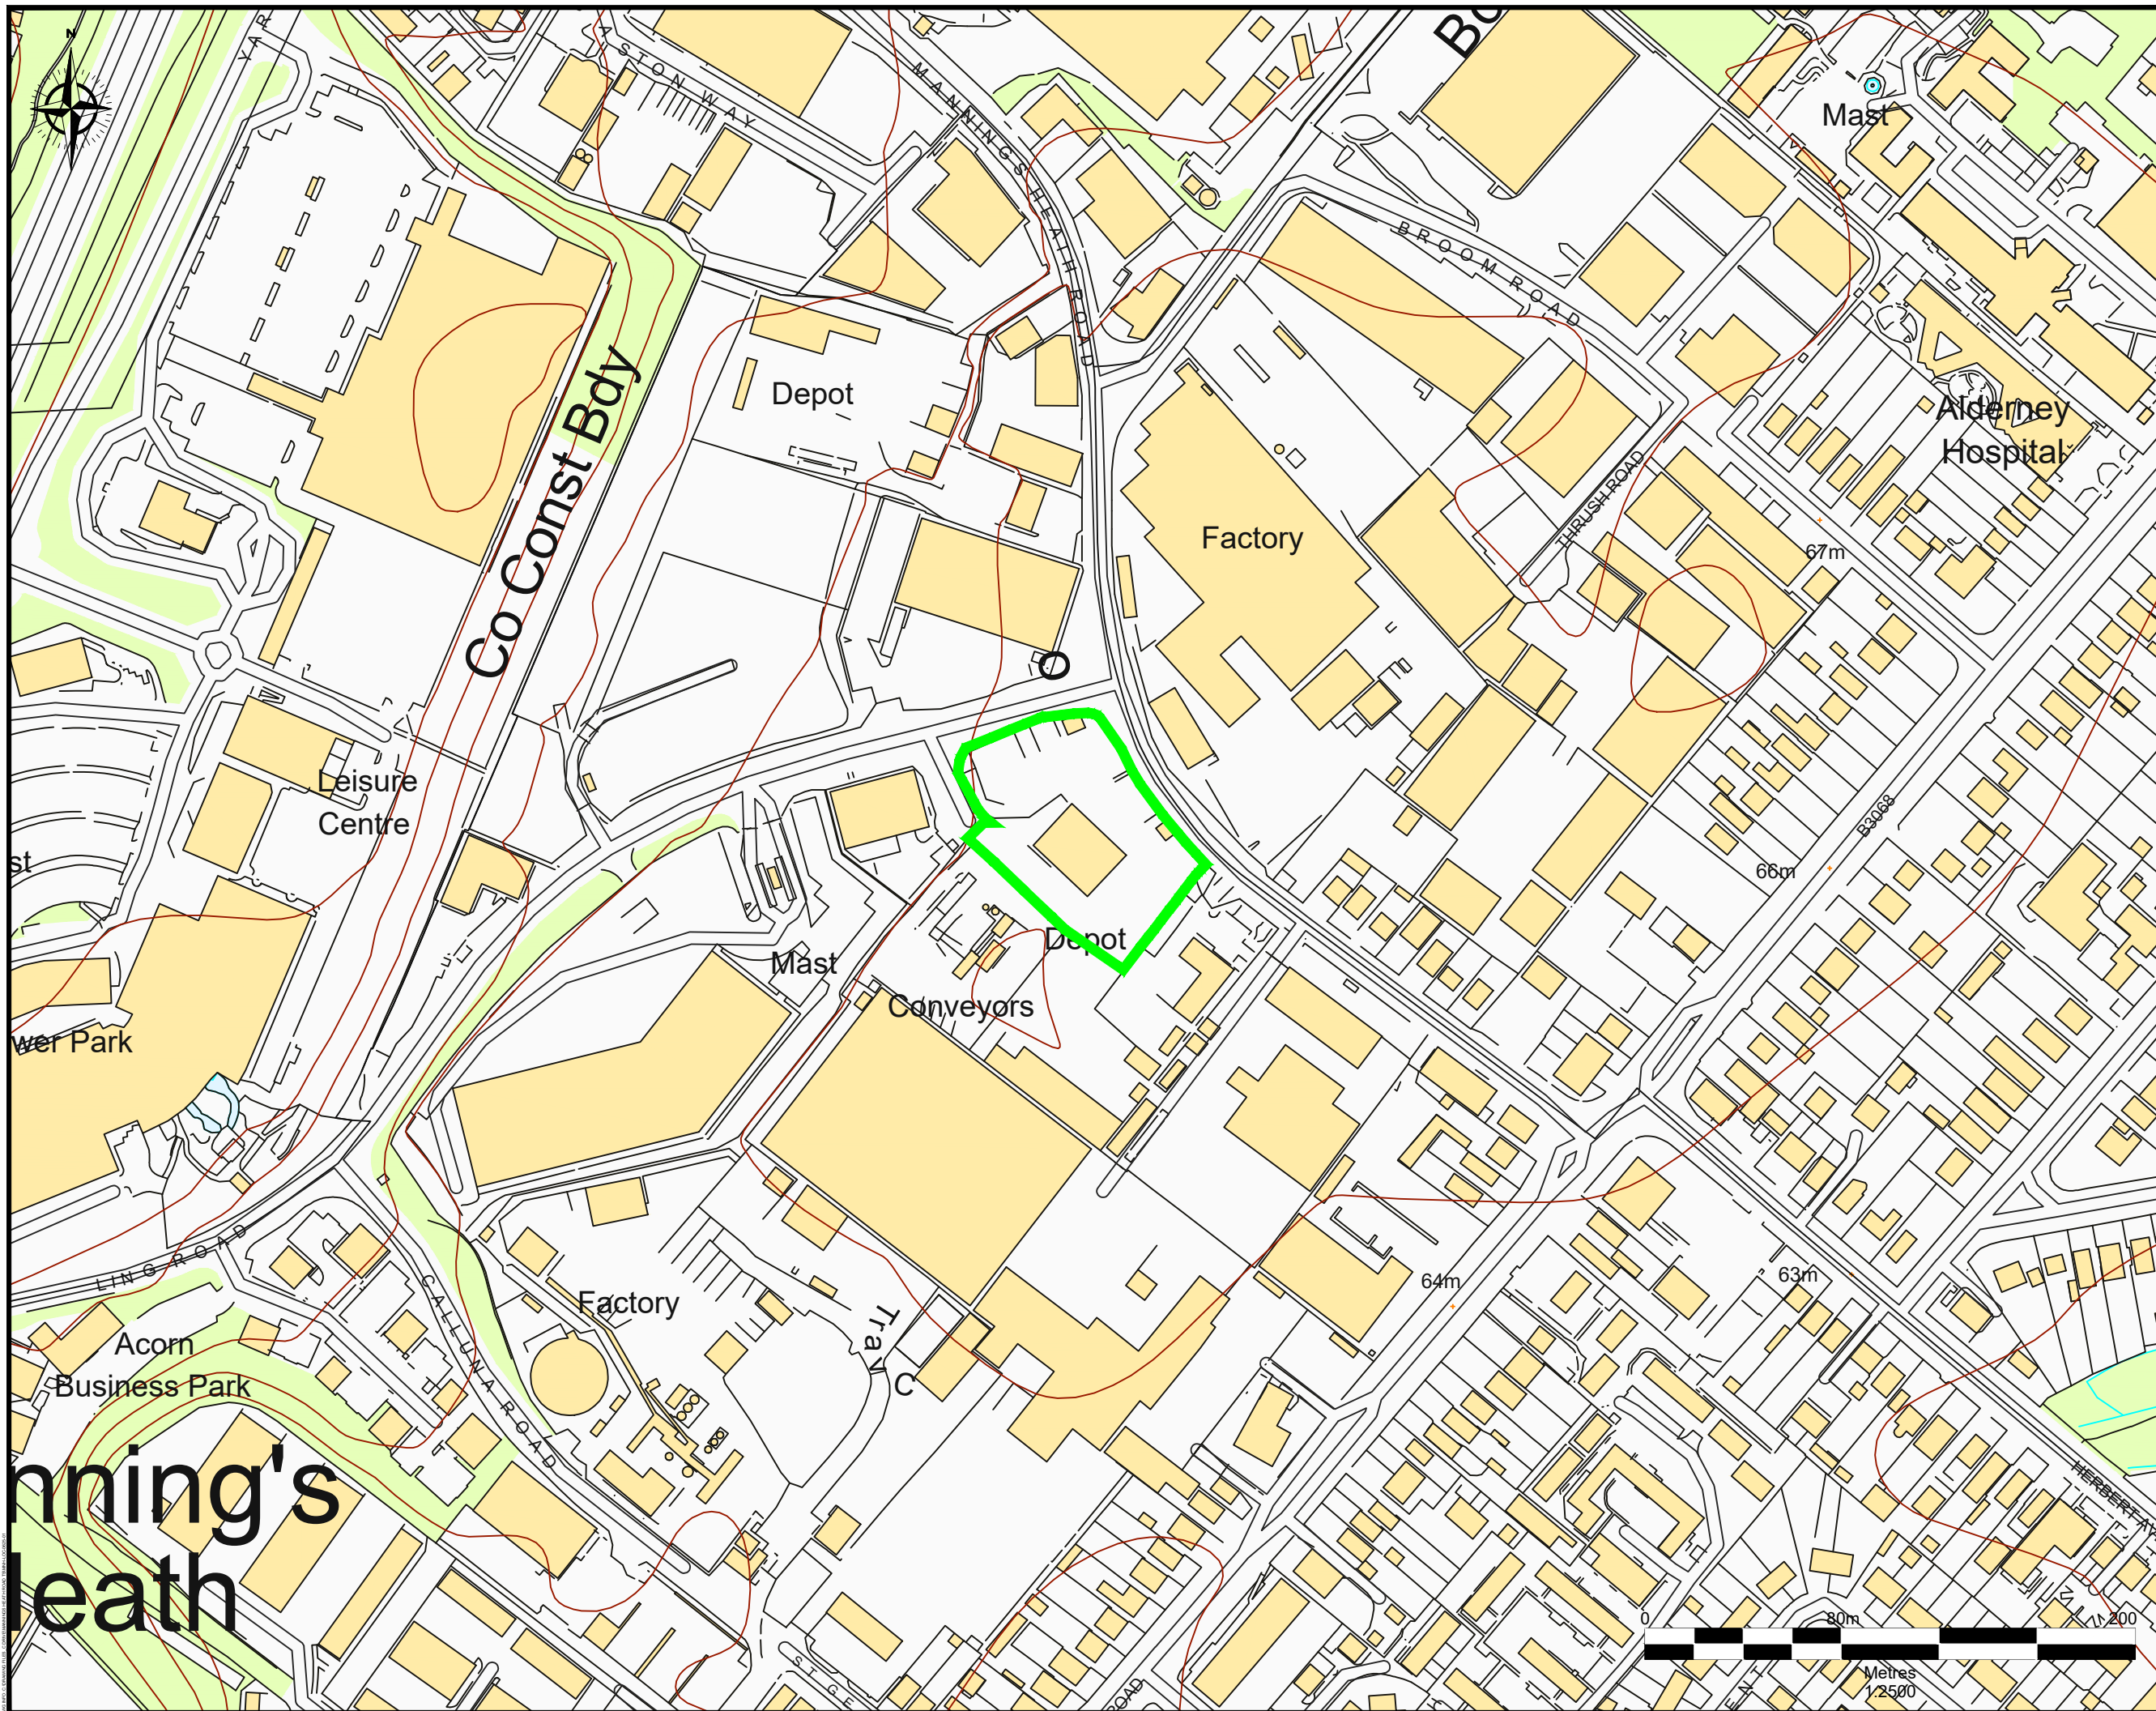

Notes

1. Reproduced from the Ordnance Survey Map with the permission of the Controller of His Majesty's Stationary Office, Crown Copyright and Database Rights 2025
Ordnance Survey AC0000808122/100004910.


Site Location

Rev	subject	date



Darwen Resource Recovery Park, Lower Eccleshill Road, Darwen, BB3 0RP
Tel: (01254) 819700, Fax: (01254) 819749, Email: richard.bisset@suez.com

Site	
Mannings Heath Transfer Station	
Title	
Site Location Plan	
Scale	
1:2500@A3	
Date	
June 2025	
Drawing Ref	Drawn by
Mnh-LOC-0625-01	JA
	Checked by
	LB

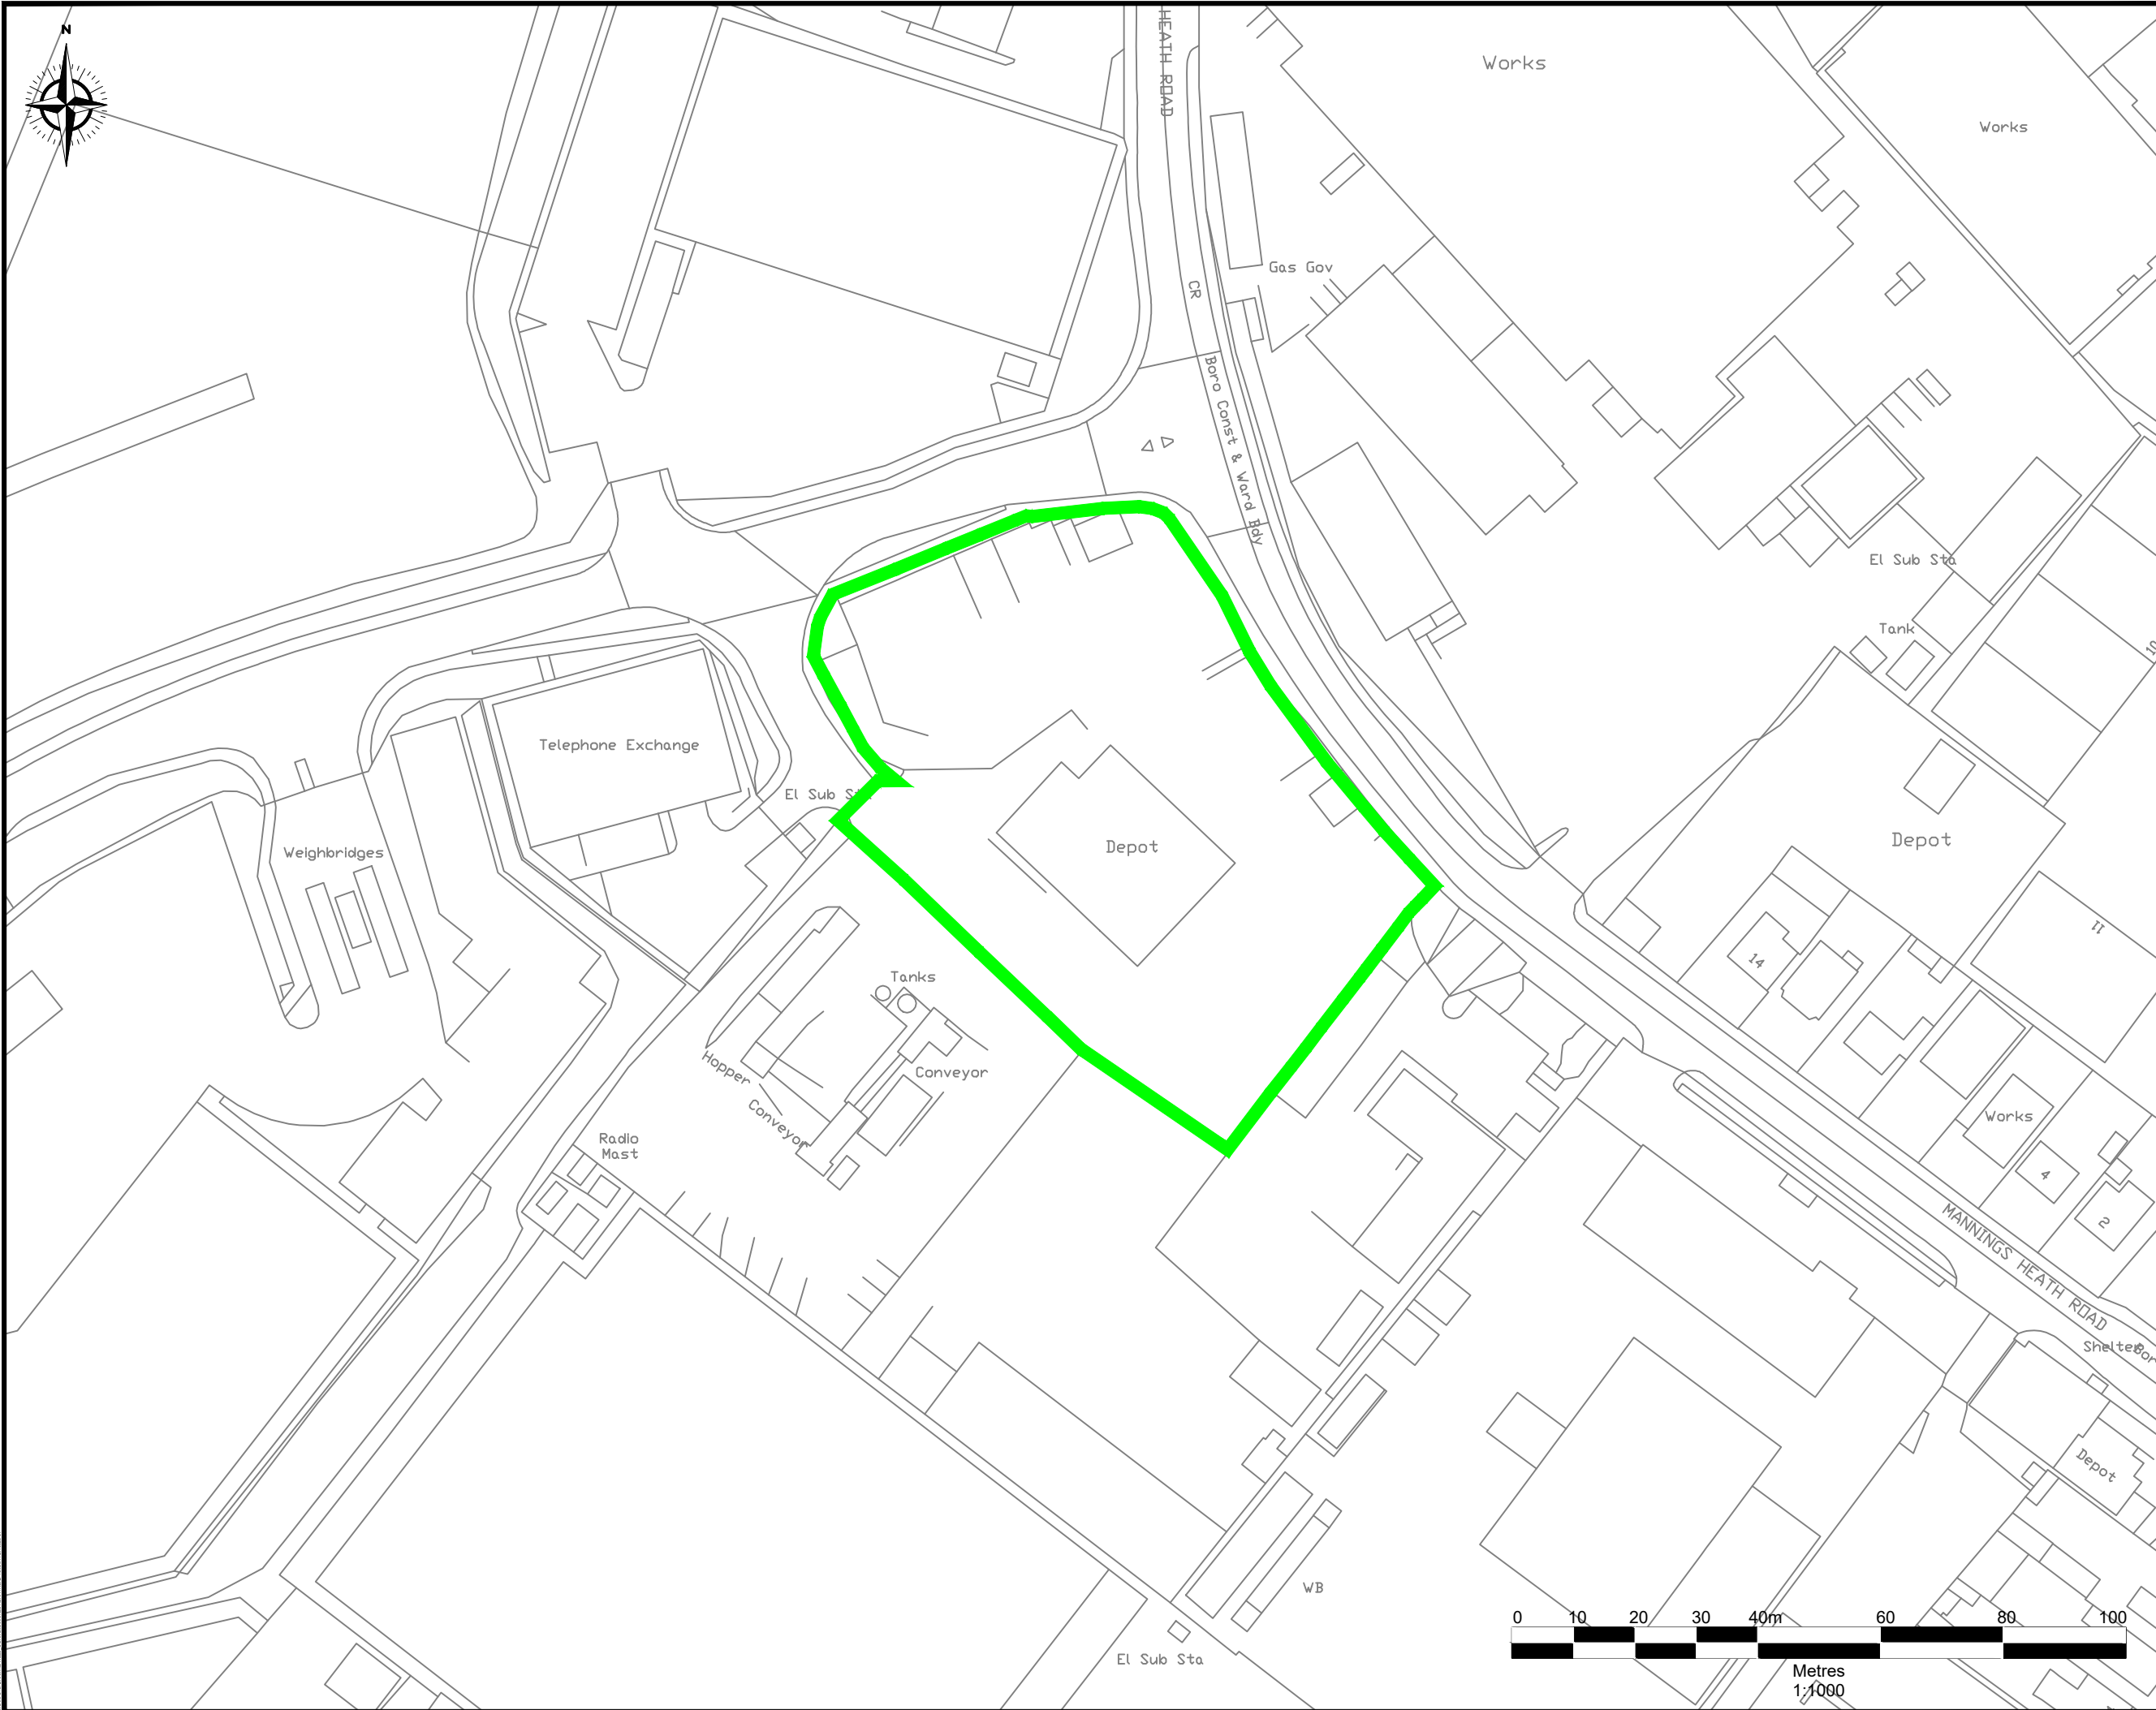

Notes

1. Reproduced from the Ordnance Survey Map with the permission of the Controller of His Majesty's Stationary Office, Crown Copyright and Database Rights 2025
Ordnance Survey AC0000808122/100004910.


Permit Boundary

Rev	subject	date



Darwen Resource Recovery Park, Lower Eccleshill Road, Darwen, BB3 0RP
Tel: (01254)819700, Fax: (01254)819749, Email: richard.bisset@suez.com

Site Mannings Heath Transfer Station	
Title Permit Boundary Plan	
Scale 1:1000@A3	
Date June 2025	
Drawing Ref Mnh-PER-0625-01	Drawn by JA
	Checked by LB

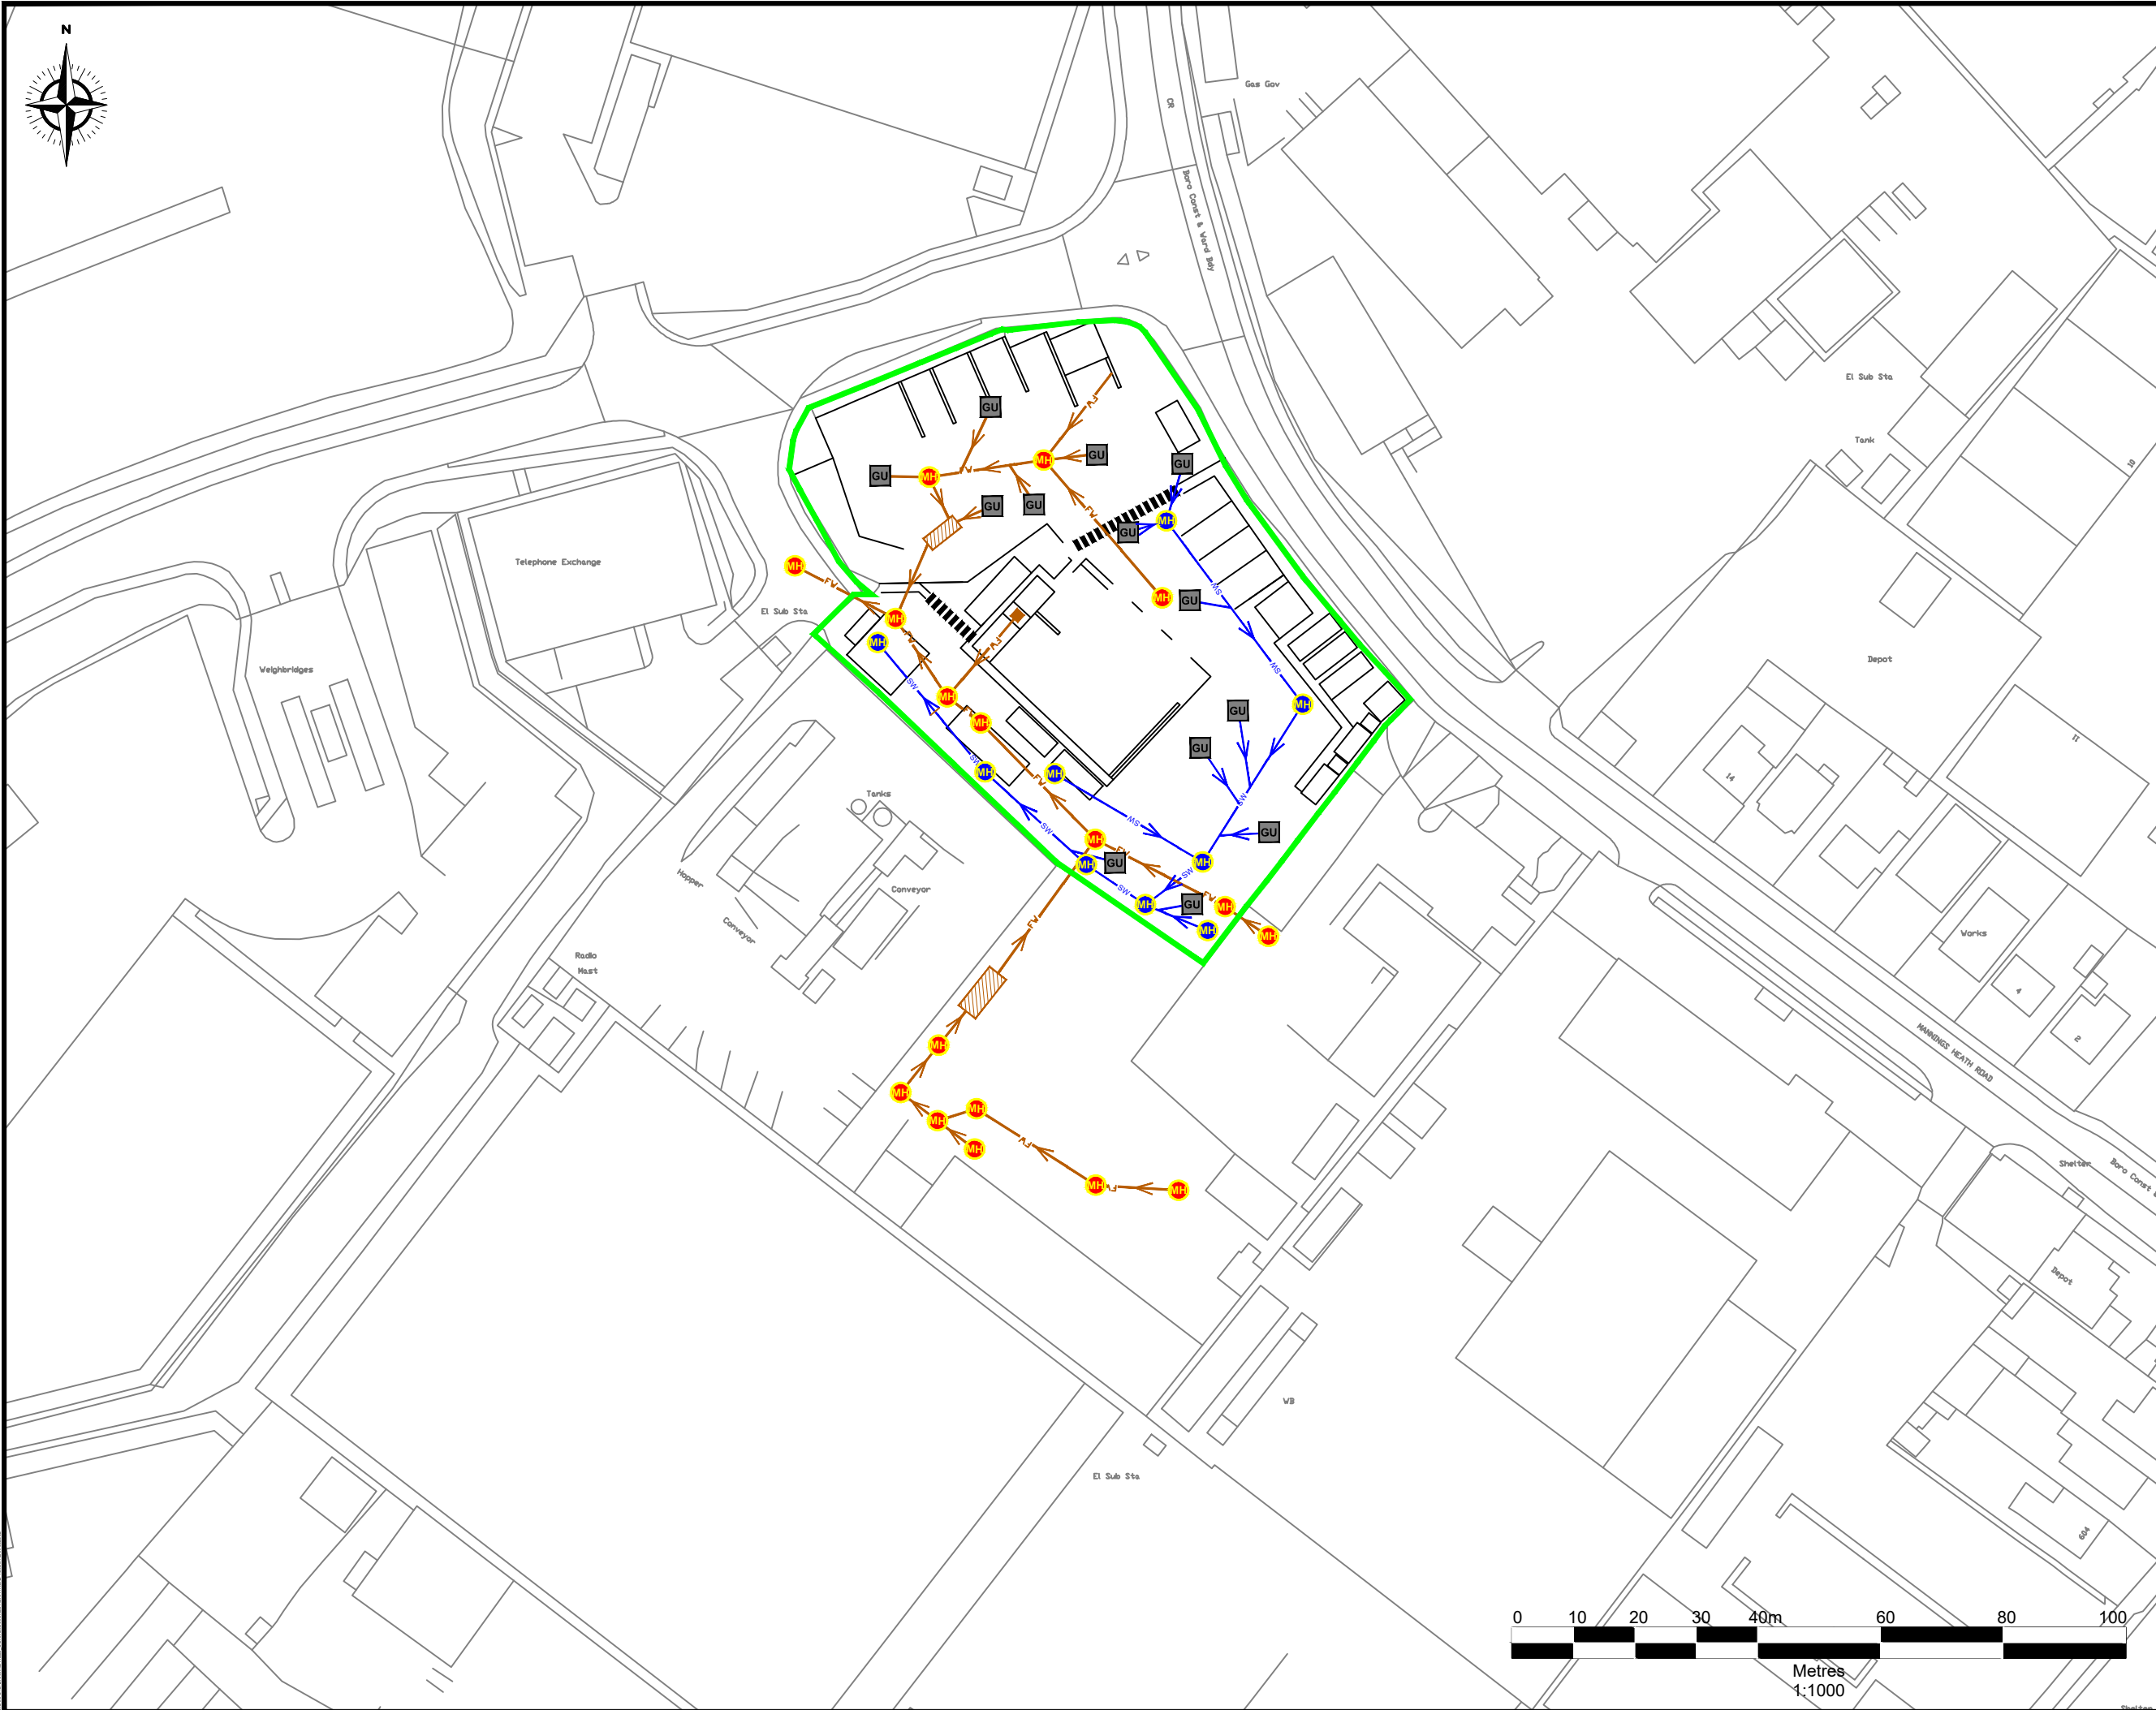

Notes

1. Reproduced from the Ordnance Survey Map with the permission of the Controller of His Majesty's Stationary Office, Crown Copyright and Database Rights 2025
Ordnance Survey AC0000808122/100004910.

- Permit Boundary
- Interceptor
- Internal FW
- Surface Water Manhole
- Foul Water Manhole
- Foul Water Drain
- Surface Water Drain


Rev	subject	date



Darwen Resource Recovery Park, Lower Eccleshill Road, Darwen, BB3 0RP
Tel: (01254)819700, Fax: (01254)819749, Email: richard.bisset@suez.com

Site Mannings Heath Transfer Station	
Title Site Drainage Plan	
Scale 1:1000@A3	
Date June 2025	
Drawing Ref Mnh-DRN-0625-02	Drawn by JA
	Checked by LB

01254 819700 01254 819749 01254 819700 01254 819749 01254 819700 01254 819749 01254 819700 01254 819749 01254 819700 01254 819749

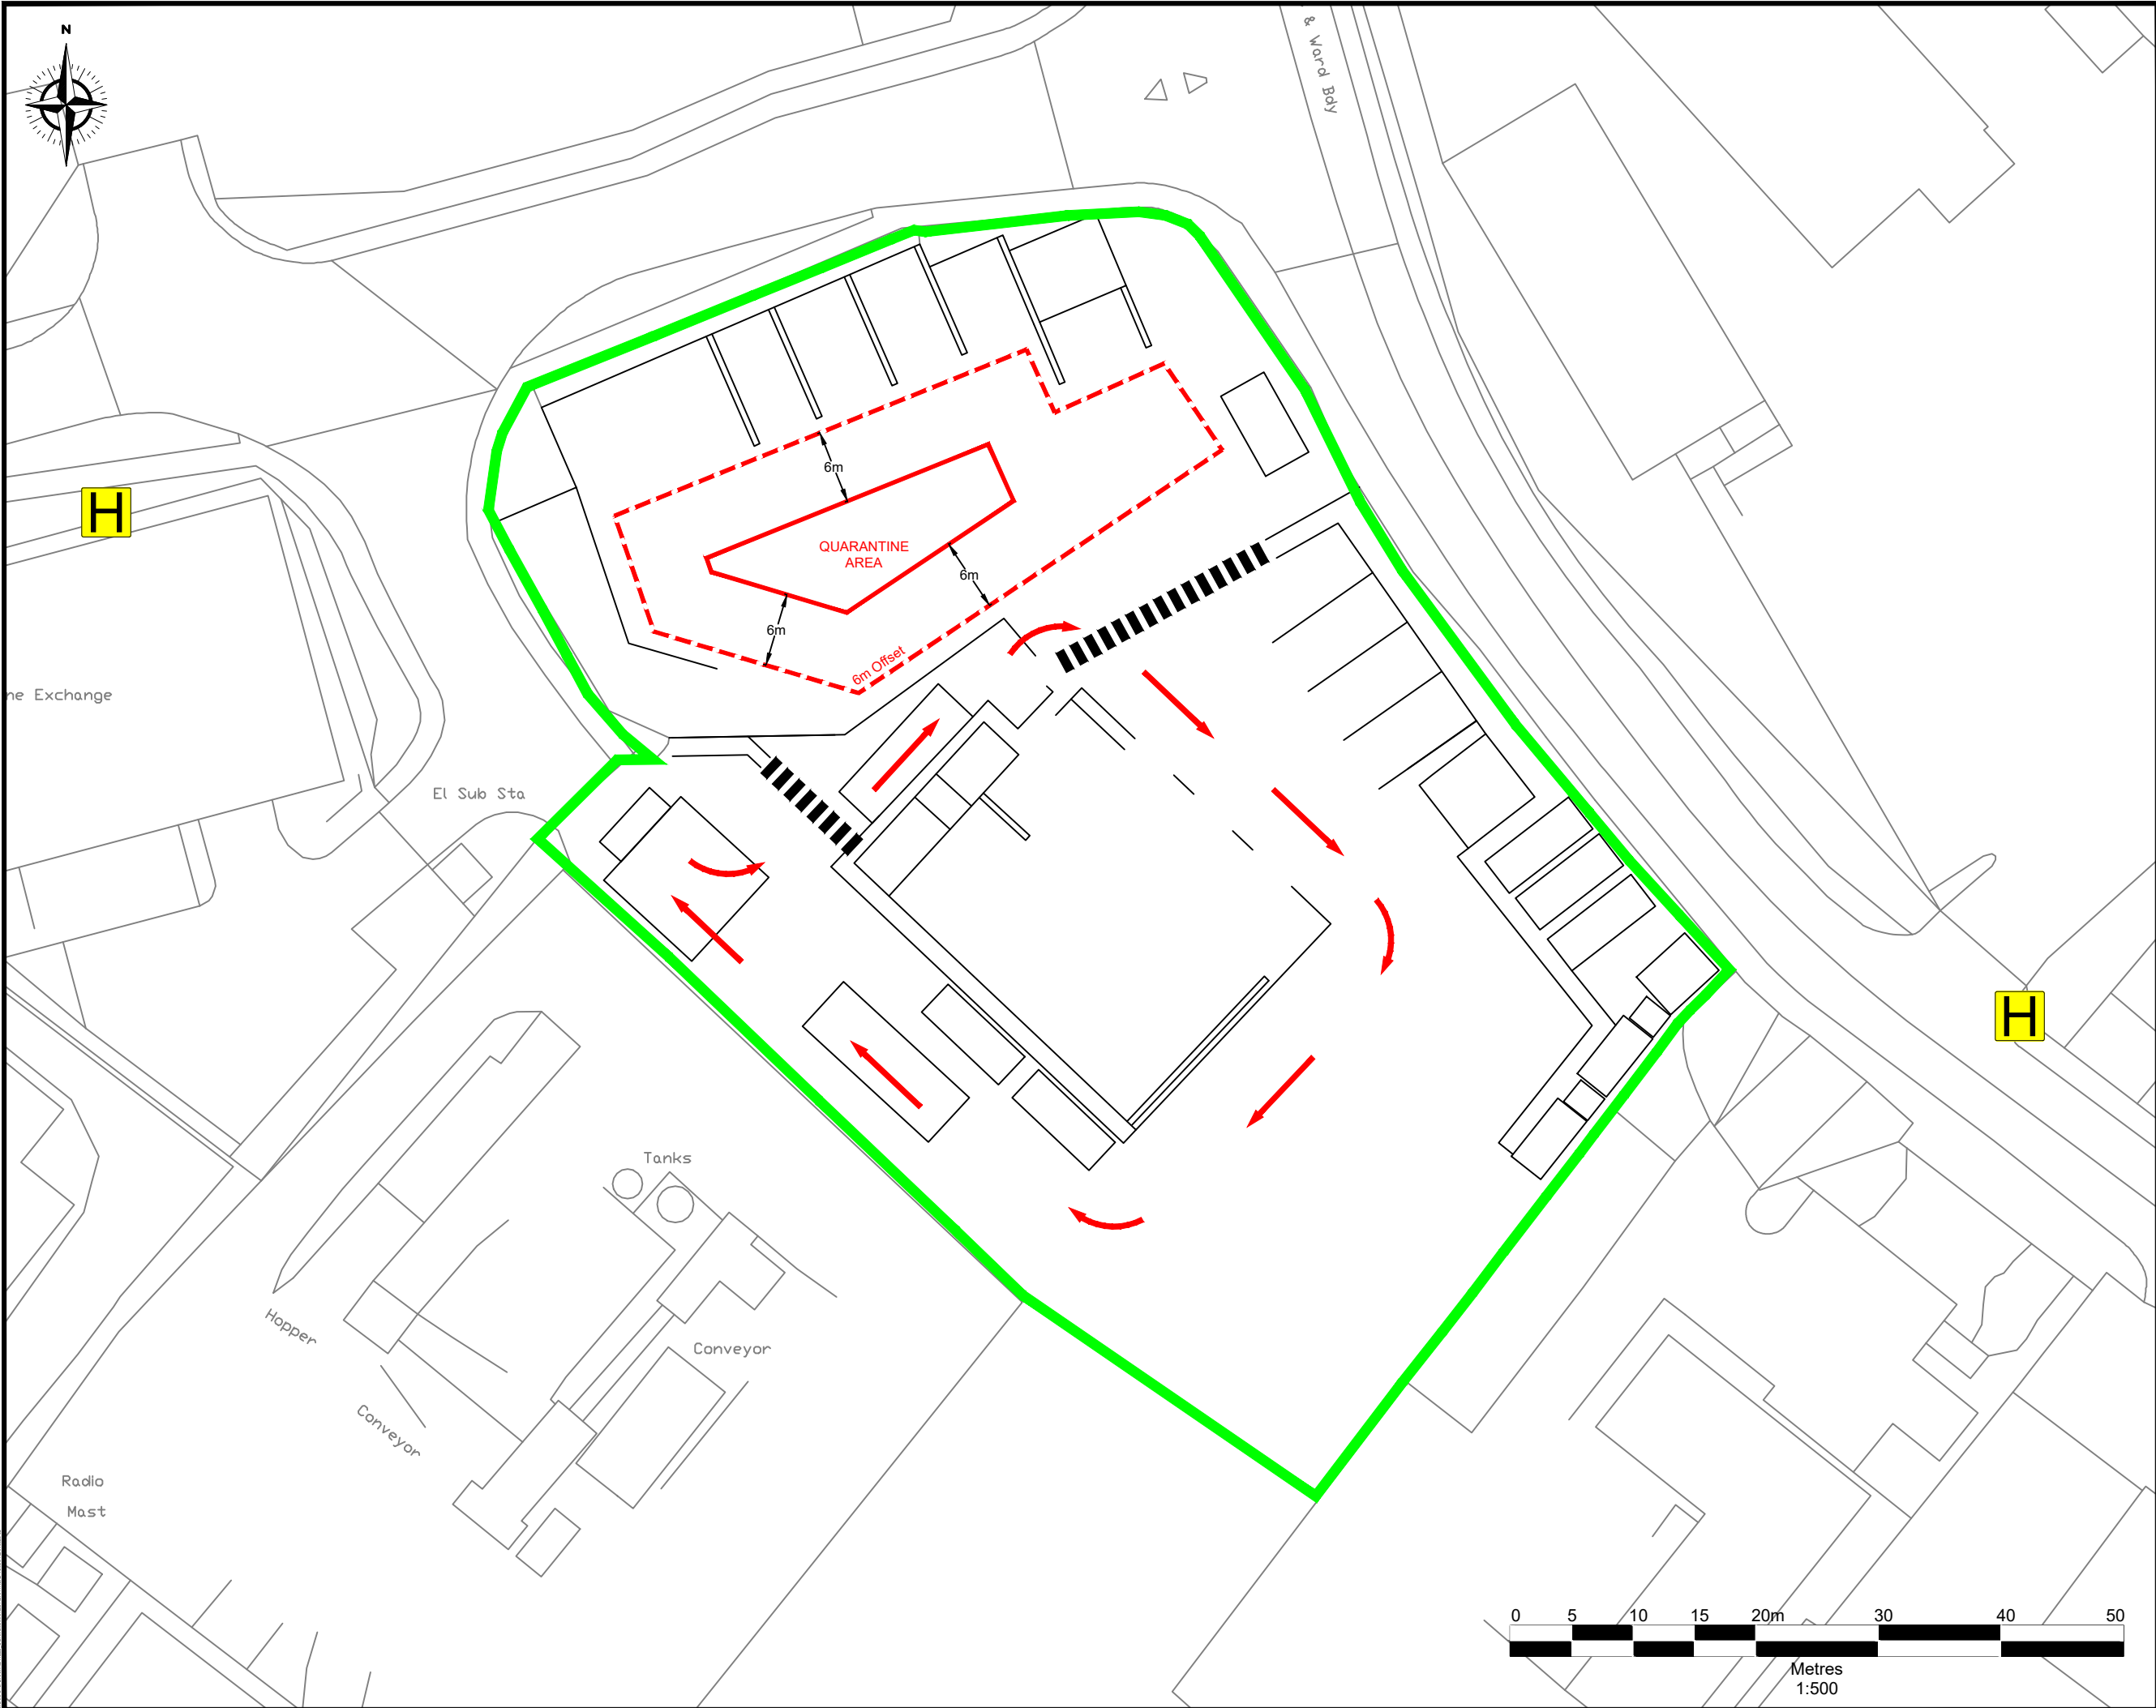

Notes

1. Reproduced from the Ordnance Survey Map with the permission of the Controller of His Majesty's Stationary Office, Crown Copyright and Database Rights 2025 Ordnance Survey AC0000808122/100004910.

-  Permit Boundary
-  Emergency Vehicle Access Route
-  Fire Hydrants
-  Quarantine Area

Rev	subject	date



Darwen Resource Recovery Park, Lower Eccleshill Road, Darwen, BB3 0RP
Tel: (01254)819700, Fax: (01254)819749, Email: richard.blisset@suez.com

Site Mannings Heath Transfer Station	
Title Emergency Access Plan	
Scale 1:500@A3	
Date June 2025	
Drawing Ref Mnh-EAR-0625-02	Drawn by JA
	Checked by LB