




LEGEND

- ID02: Tipping hall
- ID03: Waste bunker building
 - (ID03a): Tipping bunker
 - (ID03b): Main waste bunker
 - (ID03c): Waste chute platform
 - (ID03d): Crane maintenance area
 - (ID03e): IBA Bunker
 - (ID03f): IBA loading enclosure
 - (ID03g): Back loading hatch
- ID04: Boiler house
- ID05: Air pollution control building
 - (ID05a): APC plant and reactor
 - (ID05b): Bag filter house
 - (ID05c): Induced draft (ID) fan
 - (ID05d): Compressed air station
 - (ID05e): Water treatment plant
 - (ID05f): Urea tank

SCALE

 

KEY

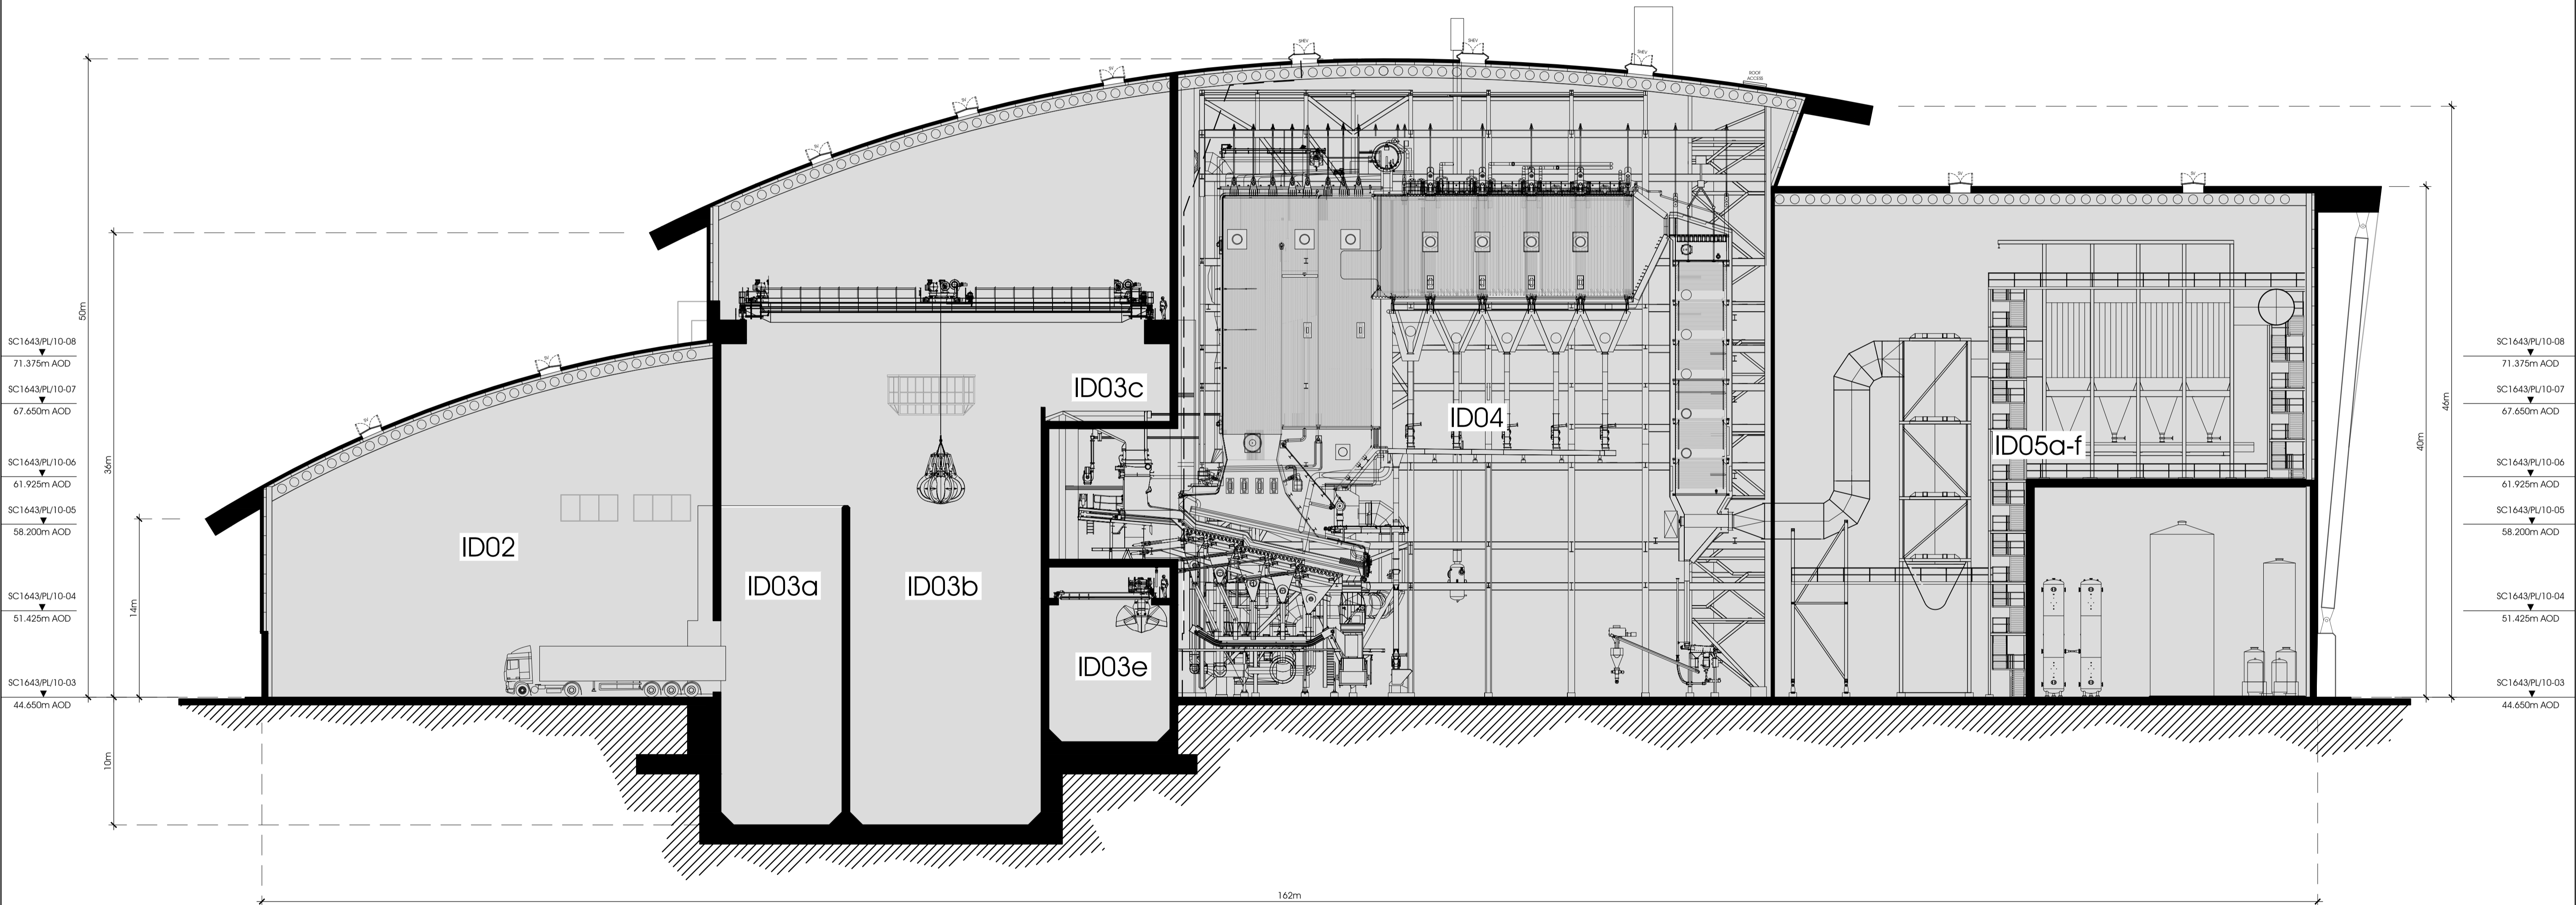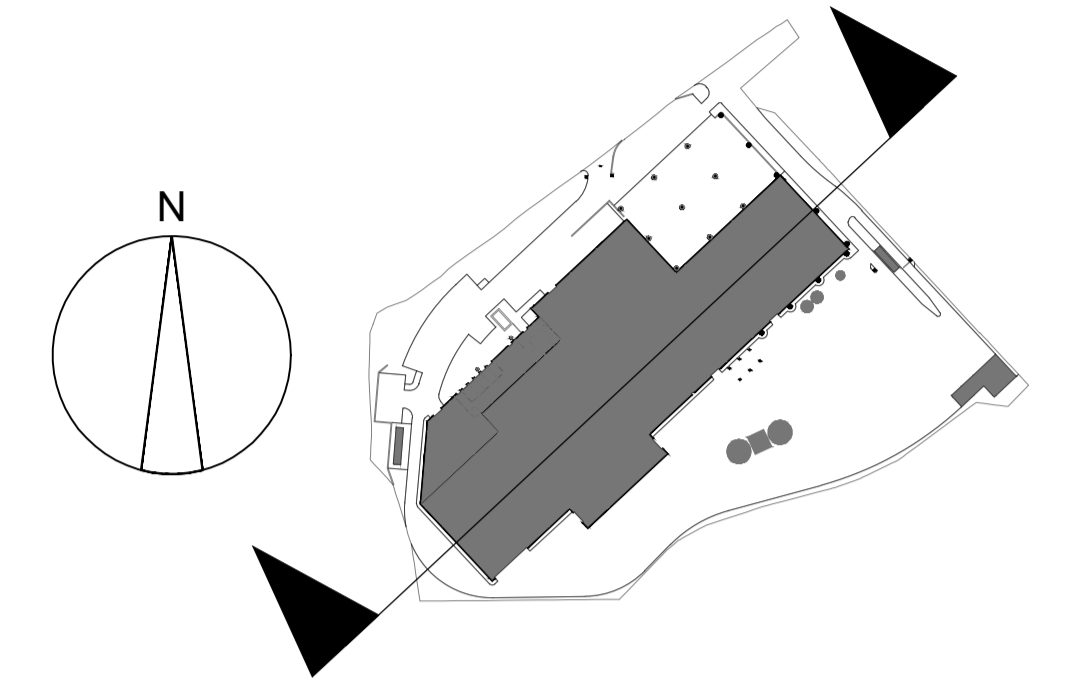

****ID04 & ID05 ARRANGEMENT OF PROCESS EQUIPMENT INDICATIVE ONLY****

INDICATIVE LONG SECTION
SCALE 1 : 250 @ A1

MATERIALS & FINISHES

ROOF FINISH

TRAPEZOIDAL INSULATED PANEL - KINGSPAN KS1000RW OR EQUIVALENT.


IN GOOSEWING GREY RAL 080 70 05



EAVES & FASCIAS

POWDER COATED FLASHINGS & TRIMS WITH TRAPEZOIDAL INSULATED SOFFIT - KS1000RW OR EQUIVALENT.


IN PURE GREY RAL 000 55 00

 

FEATURE CLADDING SURROUNDS

FLAT INSULATED CLADDING PANELS - KINGSPAN QUADCORE AWP OR EQUIVALENT.


IN MERLIN GREY RAL 180 40 05

 

FEATURE FINISHES

HORIZONTAL FIN PROFILE RAINSCREEN CLADDING OR EQUIVALENT

IN WILLOW GREEN RAL 100 80 20

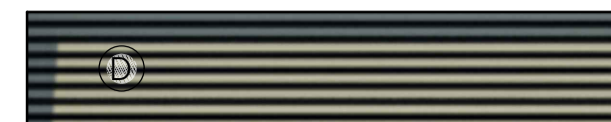


& AUTUMN RAL 040 50 20



KINGSPAN "DRI-DESIGN" PANEL RAINSCREEN CLADDING OR EQUIVALENT.

IN WILLOW GREEN RAL 100 80 20

 

FLAT INSULATED CLADDING PANELS - KINGSPAN QUADCORE AWP OR EQUIVALENT.

IN WHITE RAL 9003



VERTICAL FADE PAINT FINISH TO SILOS & CHIMNEY

FROM MERLIN TO GOOSEWING GREY



GENERAL WALL CLADDING

VERTICALLY ORIENTATED KINGSPAN QUADCORE CURVED WALL PANELS OR EQUIVALENT.

IN SILVER RAL 9006



PLINTHS AND COLUMN BASES

SMOOTH FINISHED PRECAST CONCRETE.

IN NATURAL FINISH




WINDOWS AND DOORS

WINDOWS & DOORS TO BE POWDER COATED ALUMINIUM OR EQUIVALENT



WINDOW FRAMES & GLAZED DOORS IN ANTHRACITE GREY RAL 7016

SOLID, ROLLER SHUTTER & LOUVRED DOORS IN PURE GREY RAL 000 55 00

SCALE

 


KEY

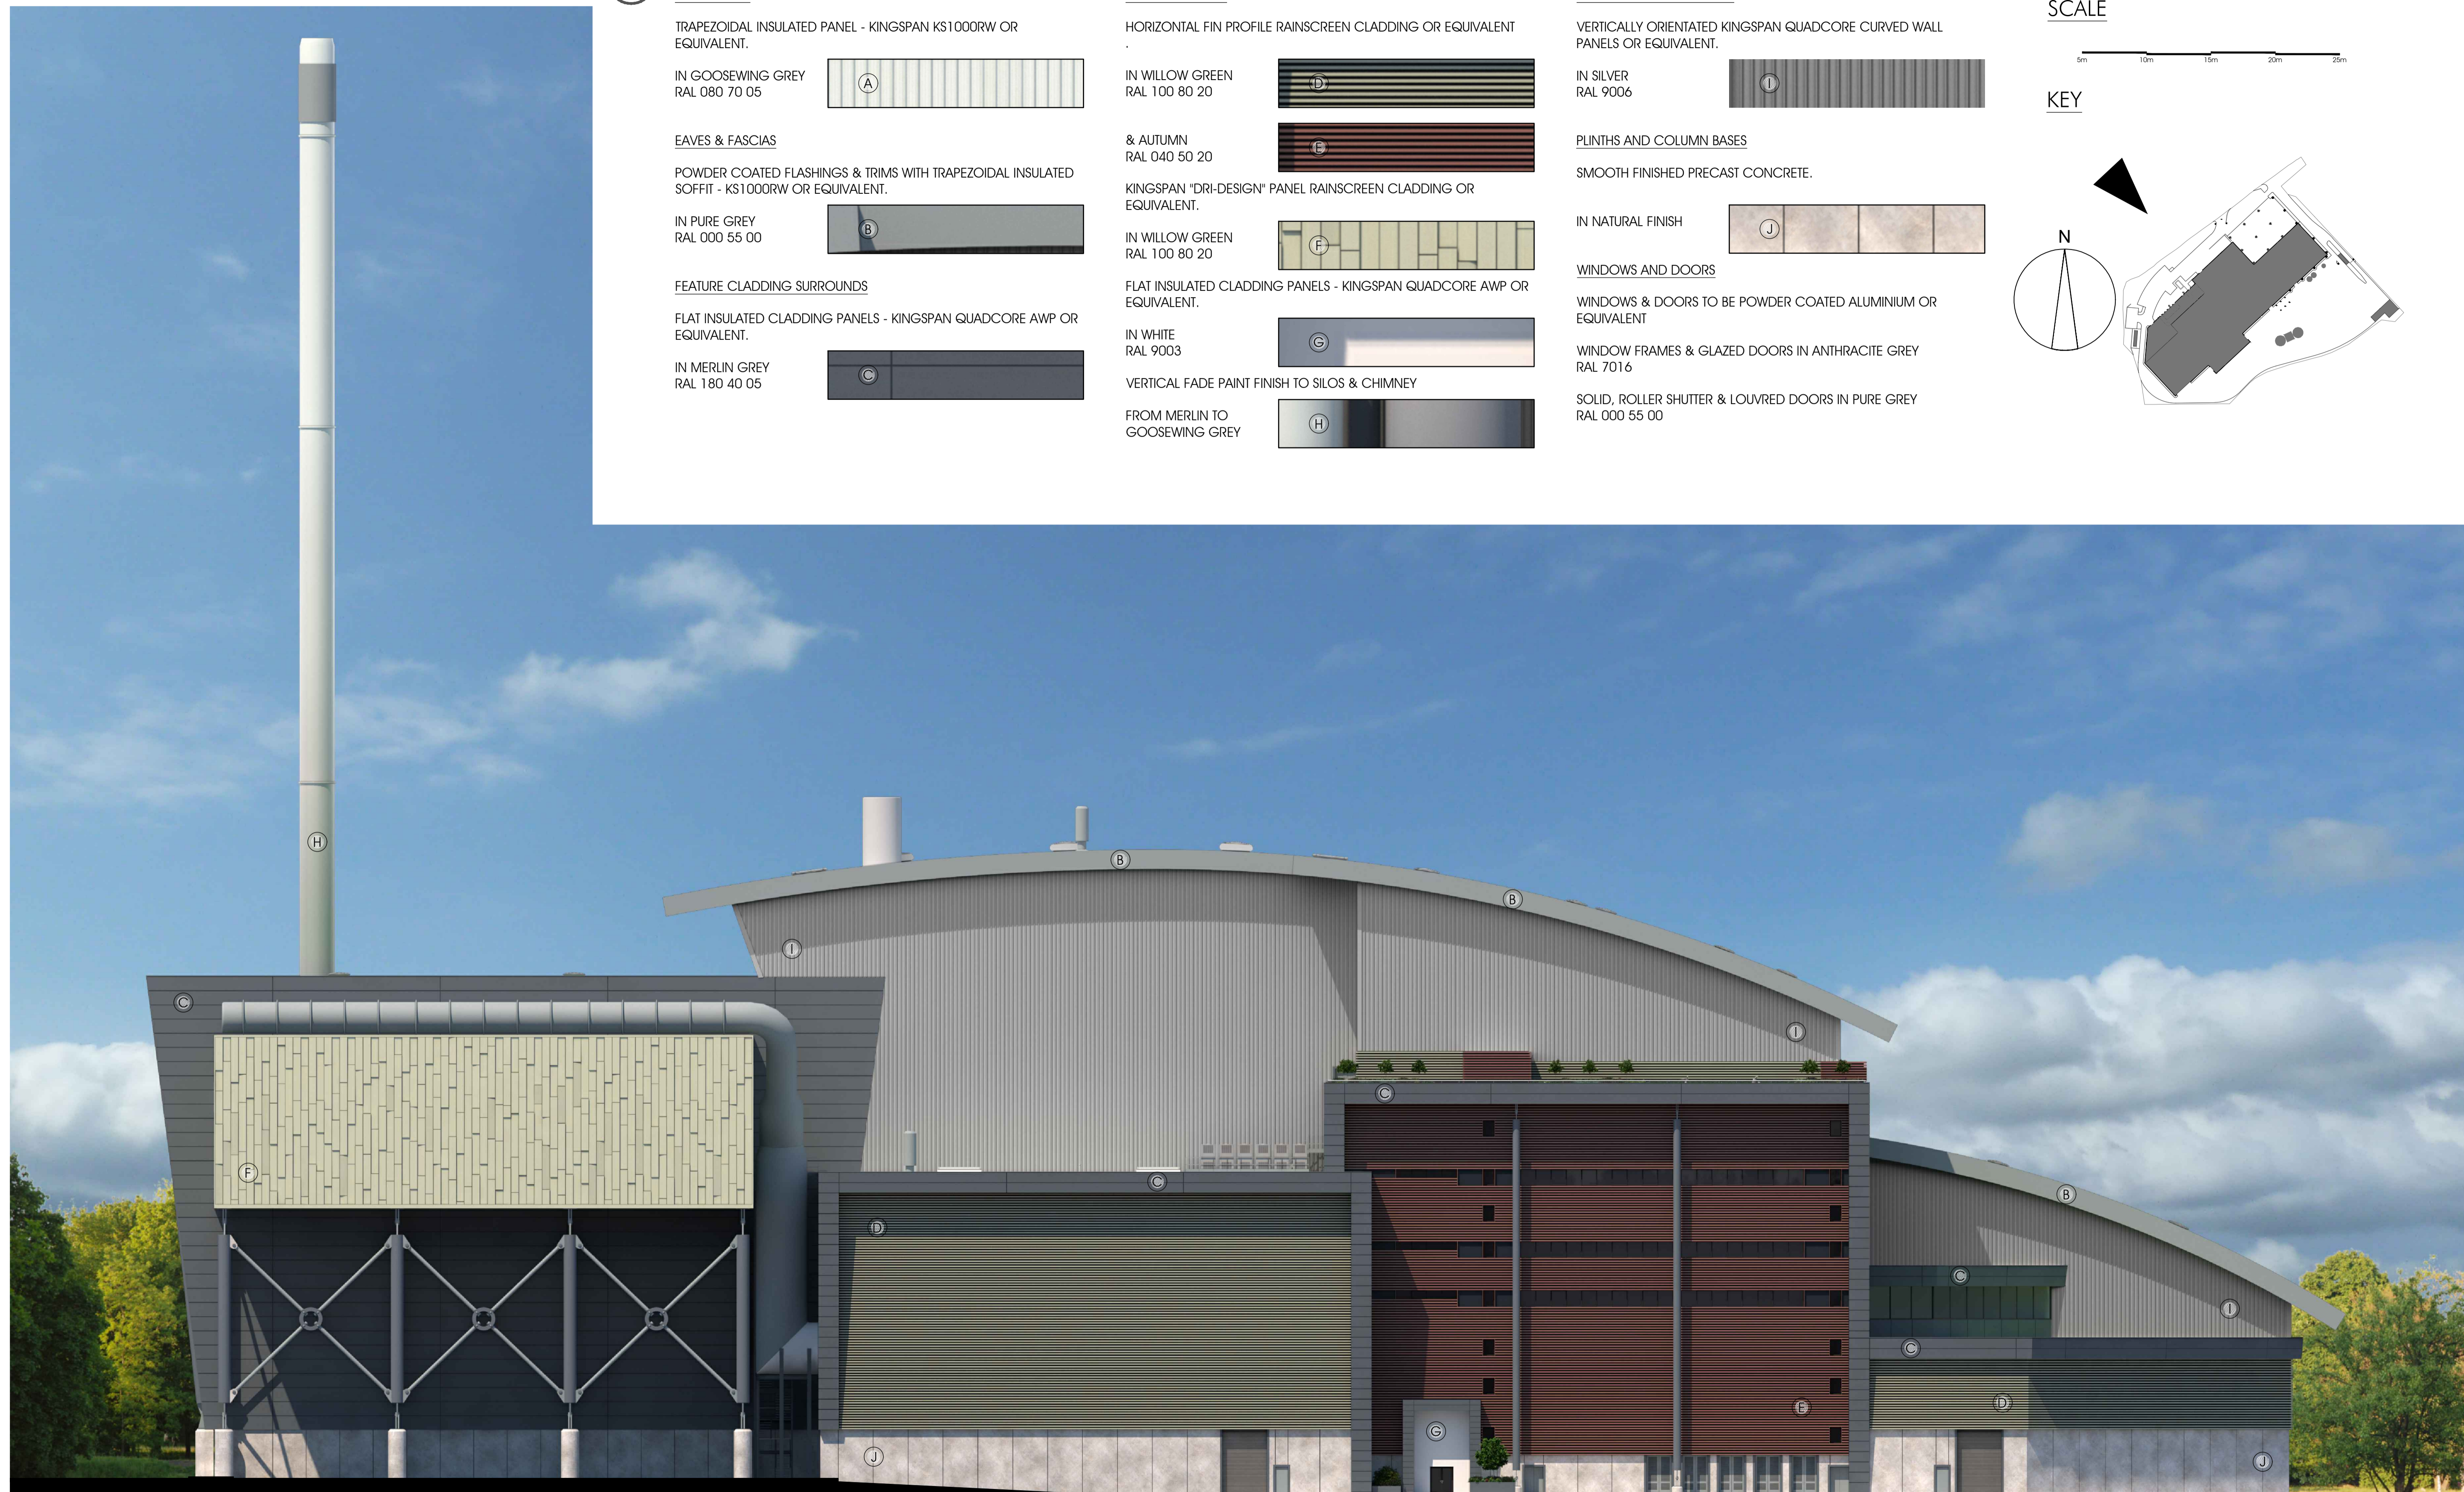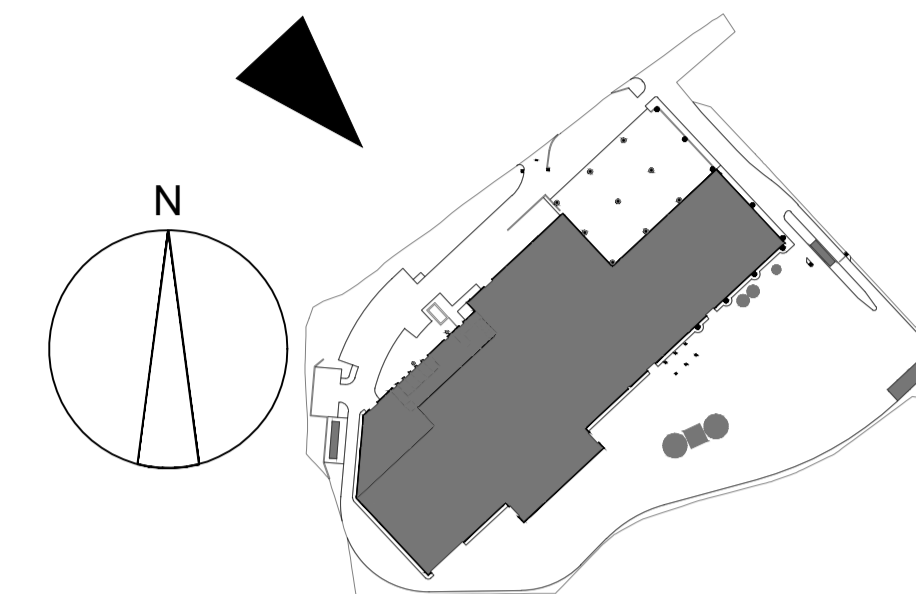

NORTH WESTERN ELEVATION

SCALE 1 : 250 @ A1

© copyright

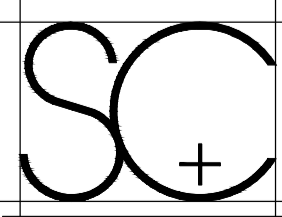

Savage + Chadwick Architects

Armitage House
Lord Street
Douglas
Isle of Man
IM1 1LE
t 01624 672050
f 01624 629237
www.savagechadwick.com



NOTES

Figured dimensions are to be used in preference to scaled dimensions. Do not scale from this drawing. Contractors MUST CHECK ALL dimensions and levels on site and any discrepancies must be reported to the Architect. If in doubt consult the Architect.

rev date comment

rev date comment

client

MVV

project

ENERGY FROM WASTE, COMBINED HEAT & POWER FACILITY. CANFORD.

drawing

NORTHWEST ELEVATION

scale

1:250

date

23/02/2023

project no.

SC1643/PL

paper size

A1

drawn

NAB

drawing no.

12-01

rev.

MATERIALS & FINISHES

ROOF FINISH

TRAPEZOIDAL INSULATED PANEL - KINGSPAN KS1000RW OR EQUIVALENT.

IN GOOSEWING GREY
RAL 080 70 05



EAVES & FASCIAS

POWDER COATED FLASHINGS & TRIMS WITH TRAPEZOIDAL INSULATED SOFFIT - KS1000RW OR EQUIVALENT.

IN PURE GREY
RAL 000 55 00



FEATURE CLADDING SURROUNDS

FLAT INSULATED CLADDING PANELS - KINGSPAN QUADCORE AWP OR EQUIVALENT.

IN MERLIN GREY
RAL 180 40 05



FEATURE FINISHES

HORIZONTAL FIN PROFILE RAINSCREEN CLADDING OR EQUIVALENT

IN WILLOW GREEN
RAL 100 80 20




& AUTUMN
RAL 040 50 20



KINGSPAN "DRI-DESIGN" PANEL RAINSCREEN CLADDING OR EQUIVALENT.

IN WILLOW GREEN
RAL 100 80 20

 

FLAT INSULATED CLADDING PANELS - KINGSPAN QUADCORE AWP OR EQUIVALENT.

IN WHITE
RAL 9003



VERTICAL FADE PAINT FINISH TO SILOS & CHIMNEY

FROM MERLIN TO
GOOSEWING GREY



GENERAL WALL CLADDING

VERTICALLY ORIENTATED KINGSPAN QUADCORE CURVED WALL PANELS OR EQUIVALENT.

IN SILVER
RAL 9006



PLINTHS AND COLUMN BASES

SMOOTH FINISHED PRECAST CONCRETE.

IN NATURAL FINISH



WINDOWS AND DOORS

WINDOWS & DOORS TO BE POWDER COATED ALUMINIUM OR EQUIVALENT




WINDOW FRAMES & GLAZED DOORS IN ANTHRACITE GREY
RAL 7016

SOLID, ROLLER SHUTTER & LOUVRED DOORS IN PURE GREY
RAL 000 55 00

SCALE

5m 10m 15m 20m 25m


KEY

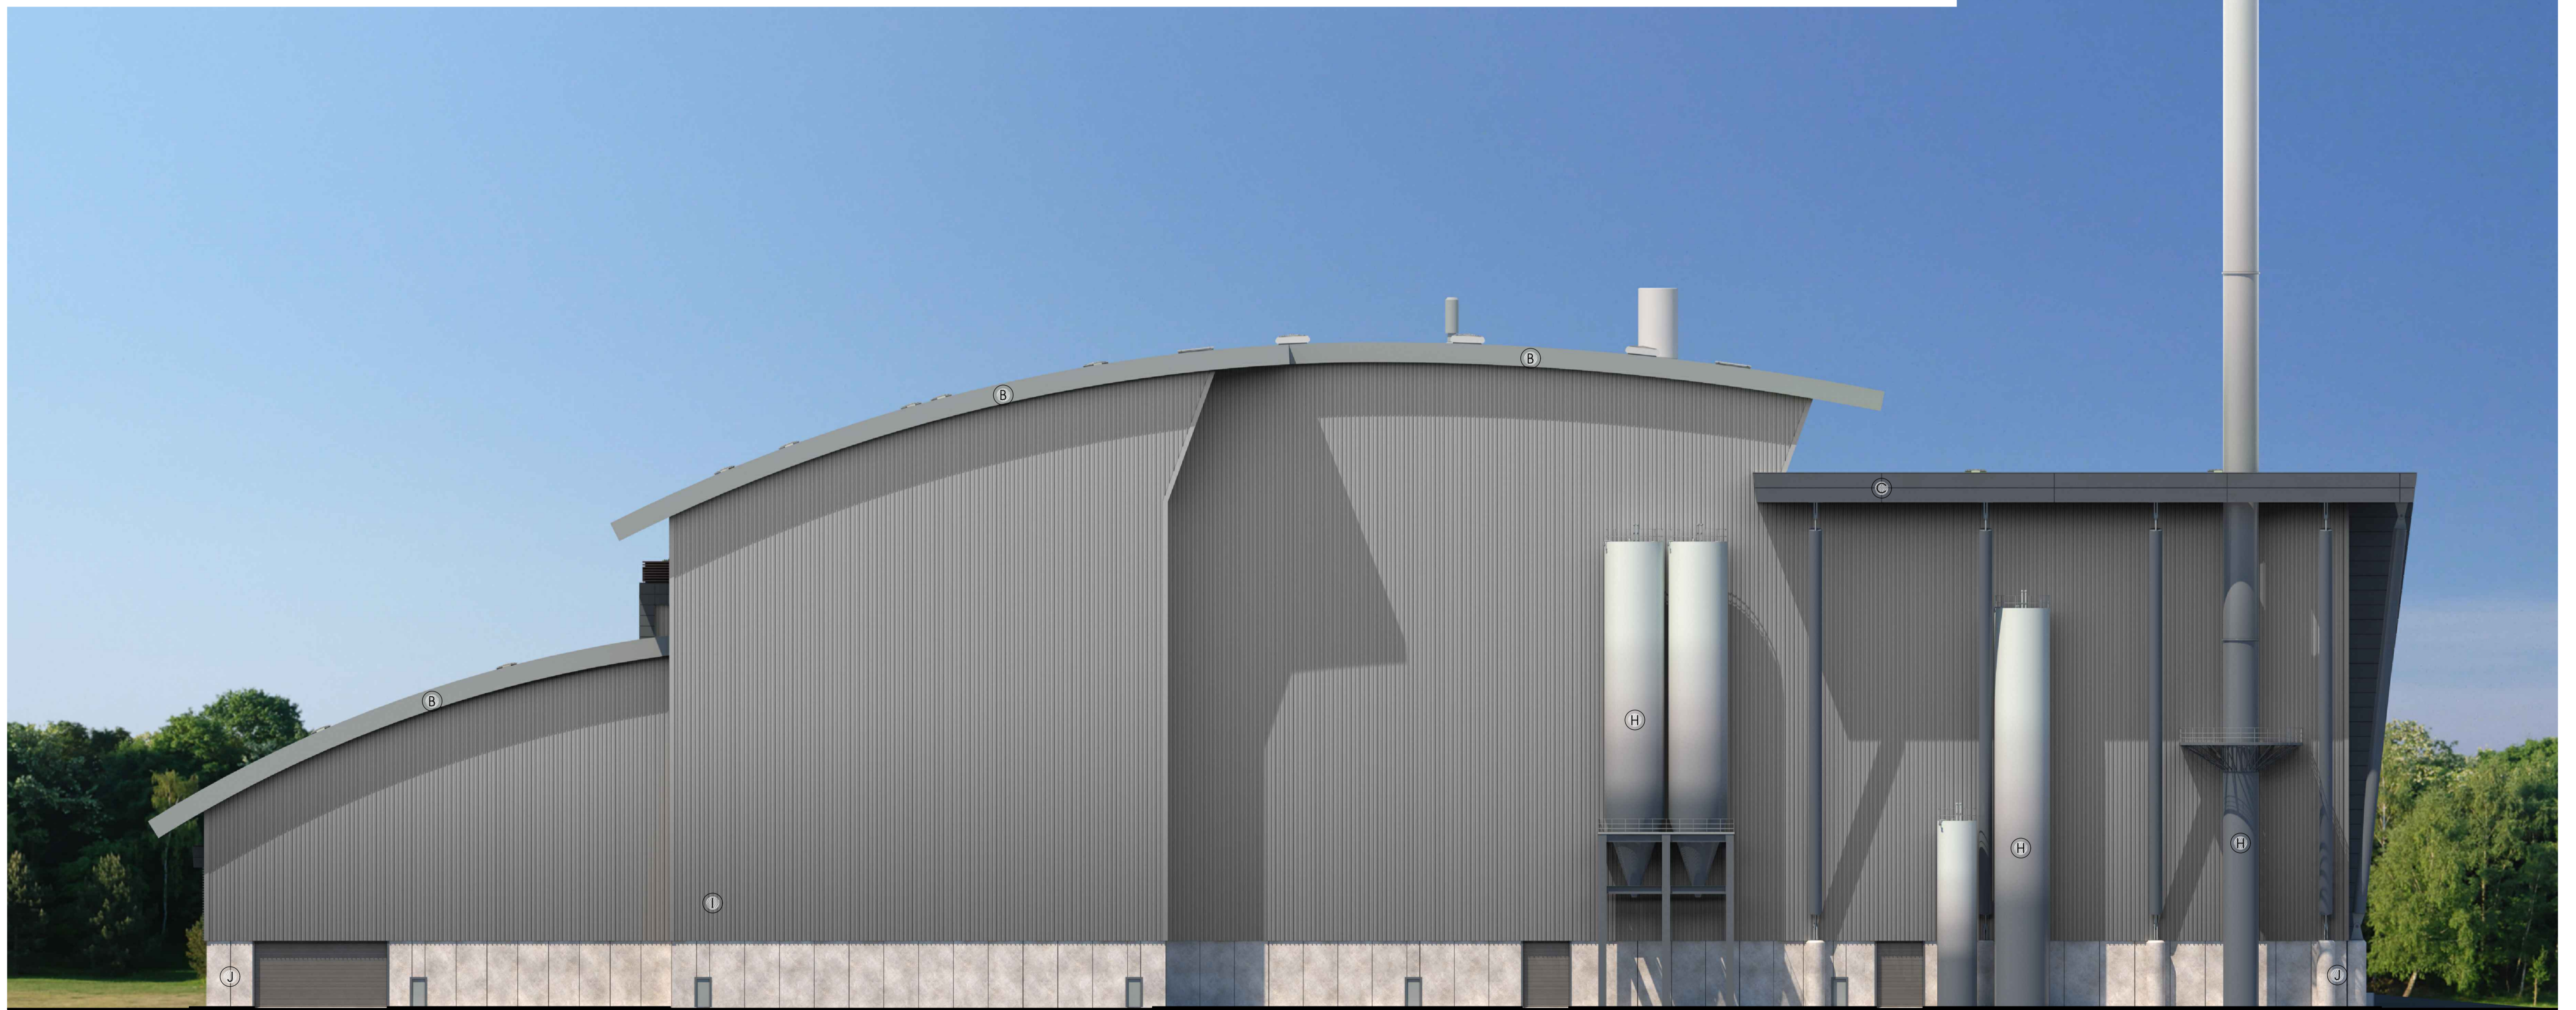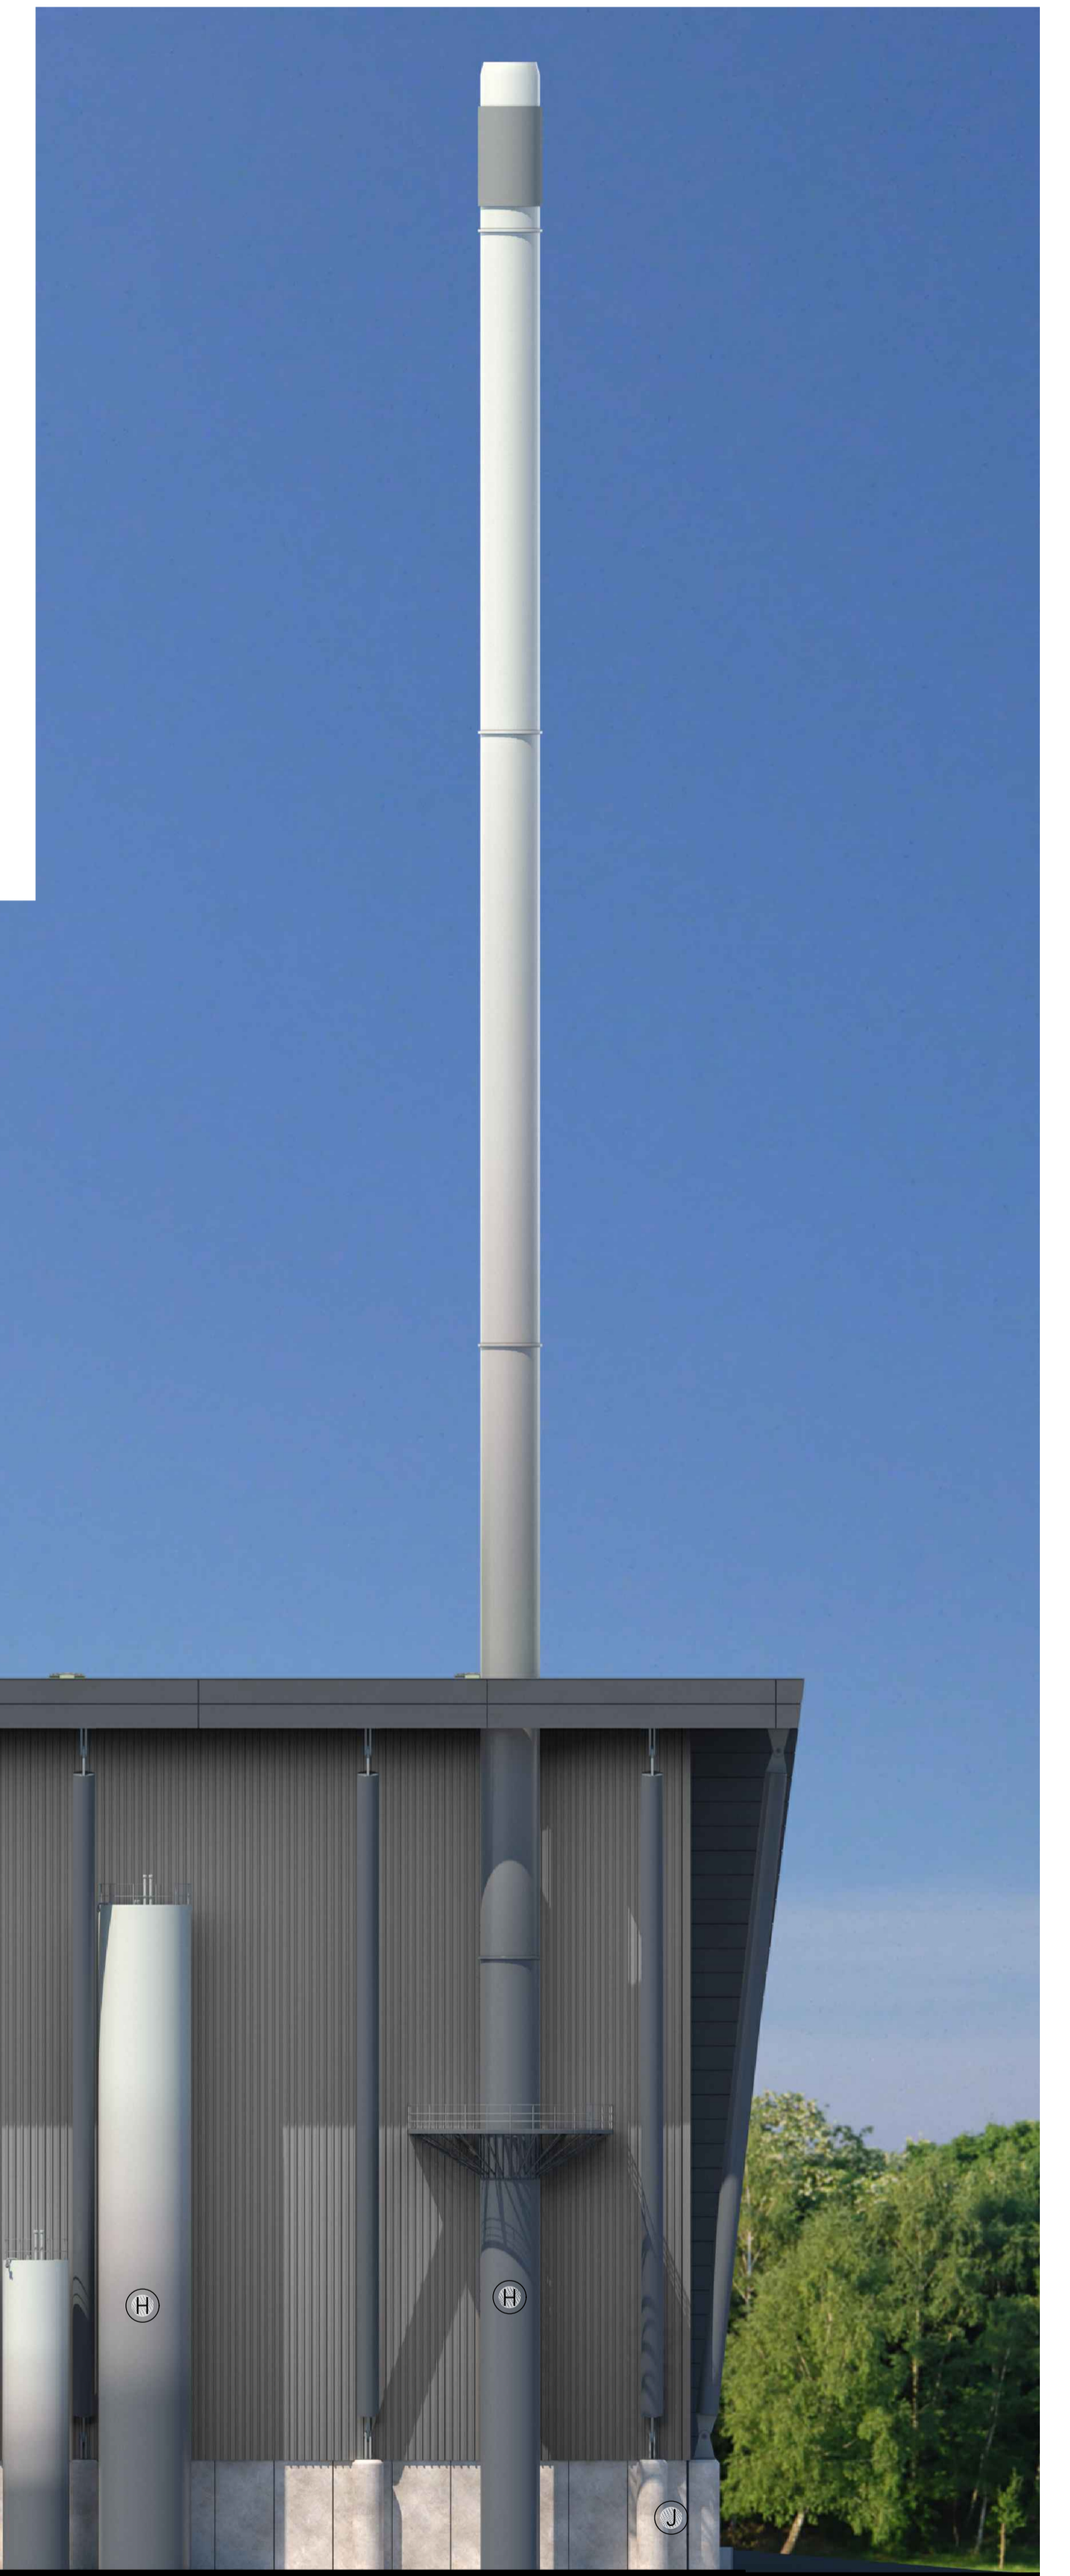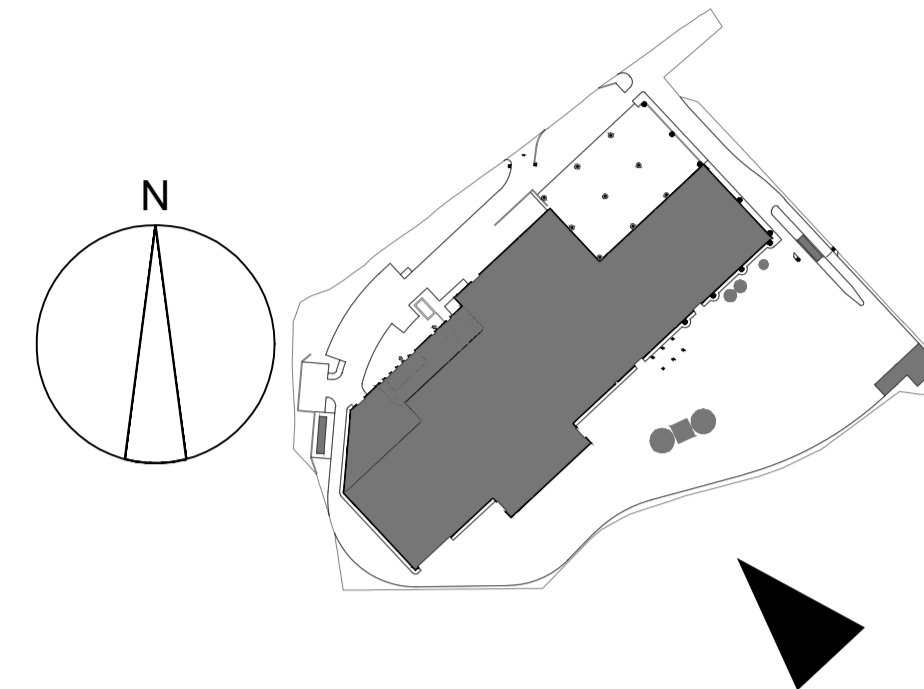

SOUTH EASTERN ELEVATION

SCALE 1 : 250 @ A1

© copyright

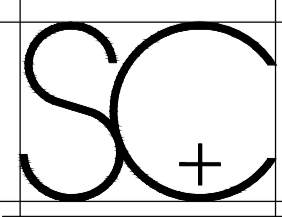

Savage +
Chadwick
Architects

Armitage House
Lord Street
Douglas
Isle of Man
IM1 1LE
t 01624 612050
f 01624 629237
www.savagechadwick.com



NOTES

Figured dimensions are to be used in preference to scaled dimensions. Do not scale from this drawing. Contractors MUST CHECK ALL dimensions and levels on site and any discrepancies must be reported to the Architect. If in doubt consult the Architect.

rev date comment

rev date comment

client

MVV

project

ENERGY FROM WASTE,
COMBINED HEAT & POWER
FACILITY, CANFORD.

drawing

SOUTHEAST ELEVATION

scale

1:250

paper size

A1

date

23/02/2023

drawn

NAB

project no.

SC1643/PL

drawing no.

12-02

rev.

MATERIALS & FINISHES

ROOF FINISH

TRAPEZOIDAL INSULATED PANEL - KINGSPAN KS1000RW OR EQUIVALENT.

IN GOOSEWING GREY
RAL 080 70 05



EAVES & FASCIAS

POWDER COATED FLASHINGS & TRIMS WITH TRAPEZOIDAL INSULATED SOFFIT - KS1000RW OR EQUIVALENT.


IN PURE GREY
RAL 000 55 00



FEATURE CLADDING SURROUNDS

FLAT INSULATED CLADDING PANELS - KINGSPAN QUADCORE AWP OR EQUIVALENT.

IN MERLIN GREY
RAL 180 40 05

 

FEATURE FINISHES

HORIZONTAL FIN PROFILE RAINSCREEN CLADDING OR EQUIVALENT

IN WILLOW GREEN
RAL 100 80 20




& AUTUMN
RAL 040 50 20



KINGSPAN "DRI-DESIGN" PANEL RAINSCREEN CLADDING OR EQUIVALENT.

IN WILLOW GREEN
RAL 100 80 20

 

FLAT INSULATED CLADDING PANELS - KINGSPAN QUADCORE AWP OR EQUIVALENT.

IN WHITE
RAL 9003



VERTICAL FADE PAINT FINISH TO SILOS & CHIMNEY

FROM MERLIN TO
GOOSEWING GREY



GENERAL WALL CLADDING

VERTICALLY ORIENTATED KINGSPAN QUADCORE CURVED WALL PANELS OR EQUIVALENT.

IN SILVER
RAL 9006



PLINTHS AND COLUMN BASES

SMOOTH FINISHED PRECAST CONCRETE.

IN NATURAL FINISH




WINDOWS AND DOORS

WINDOWS & DOORS TO BE POWDER COATED ALUMINIUM OR EQUIVALENT



WINDOW FRAMES & GLAZED DOORS IN ANTHRACITE GREY
RAL 7016

SOLID, ROLLER SHUTTER & LOUVRED DOORS IN PURE GREY
RAL 000 55 00

SCALE

 

KEY

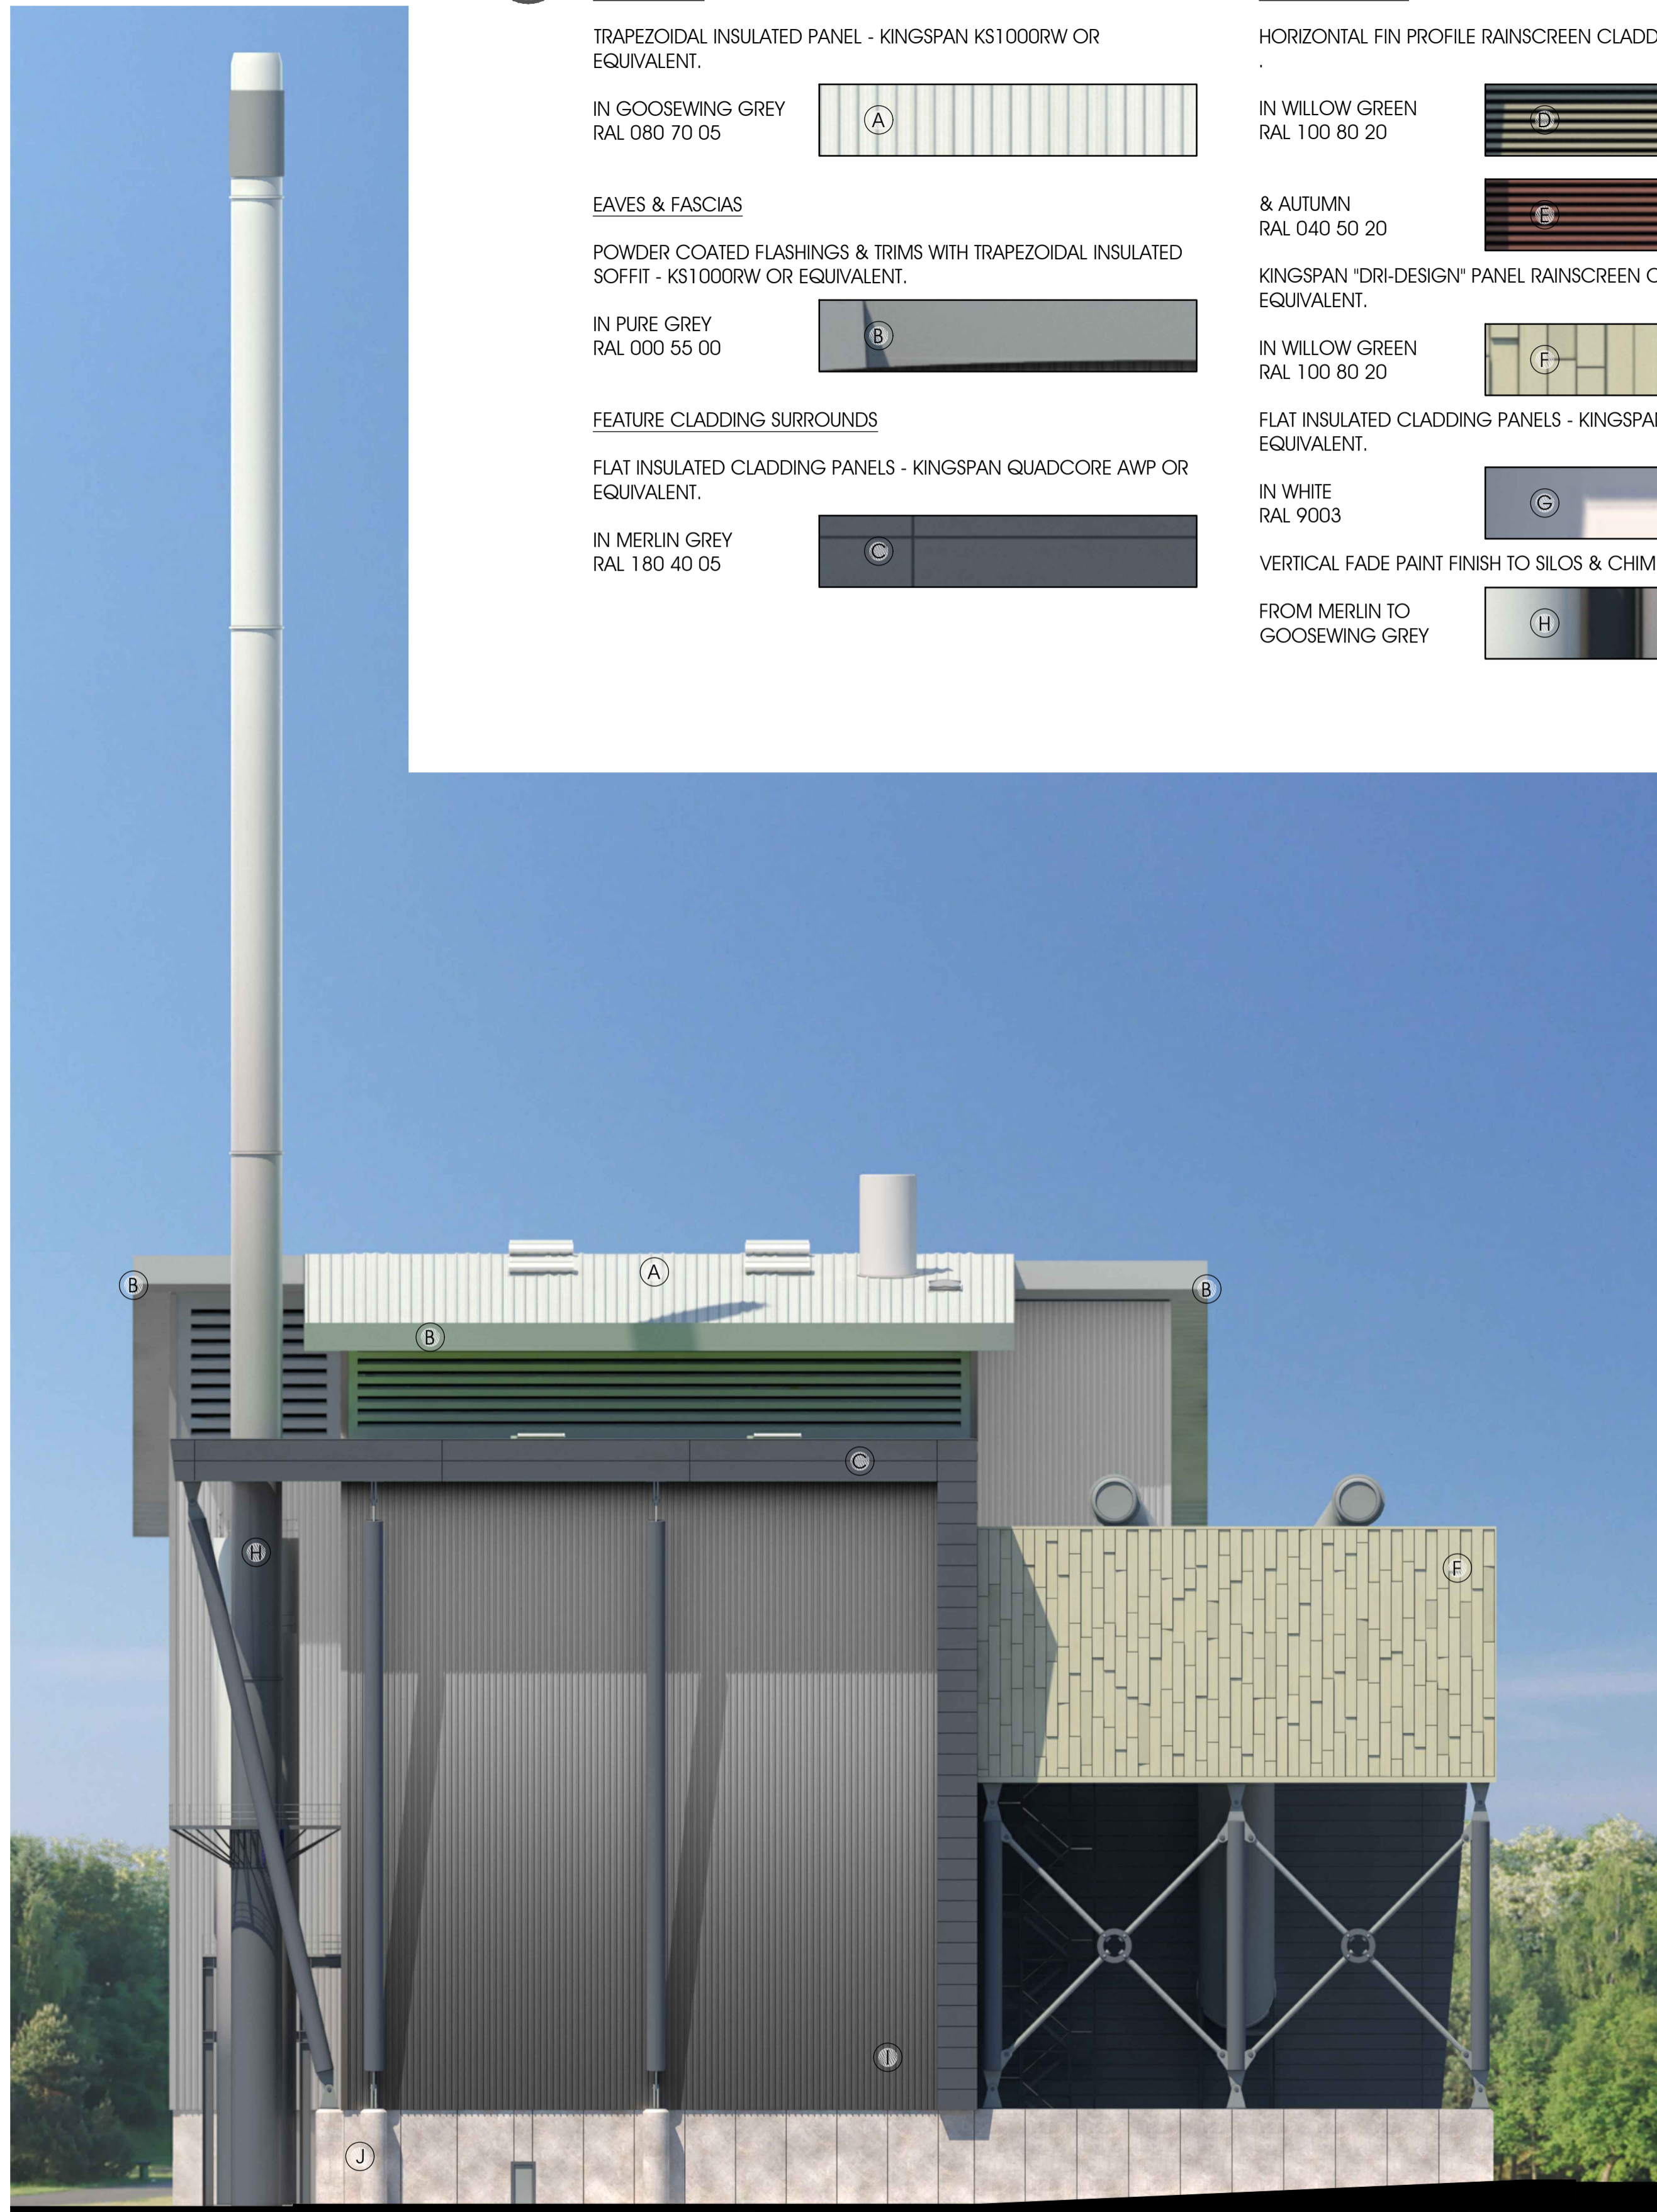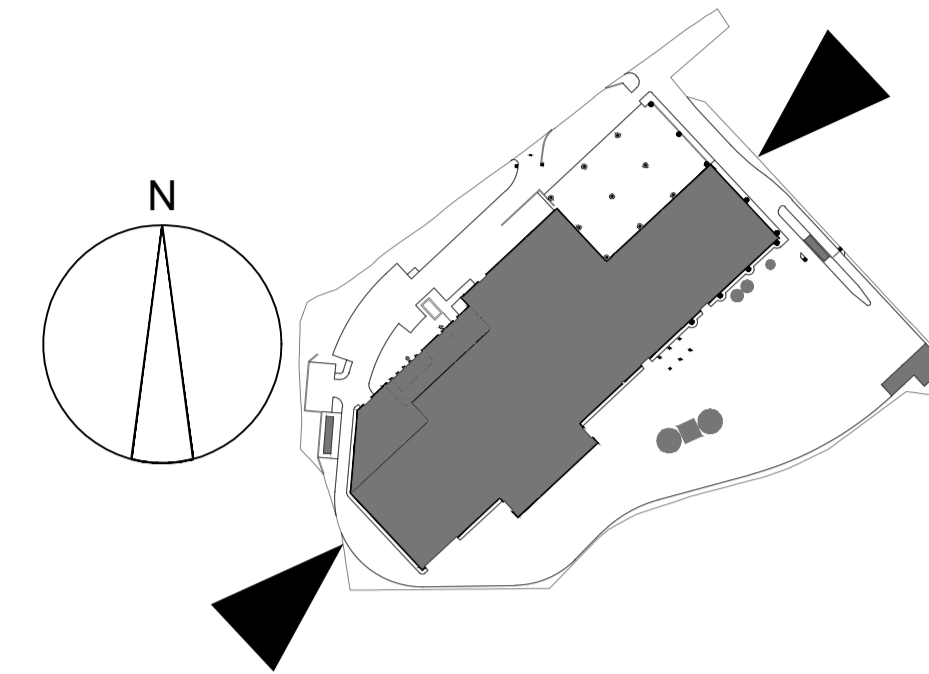

NORTH EASTERN ELEVATION


SCALE 1 : 250 @ A1



SOUTH WESTERN ELEVATION

SCALE 1 : 250 @ A1

© copyright

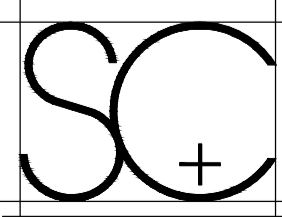

**Savage +
Chadwick
Architects**

Armitage House
Lord Street
Douglas
Isle of Man
IM1 1LE
t 01624 622050
f 01624 629237
www.savagechadwick.com



NOTES

Figured dimensions are to be used in preference to scaled dimensions. Do not scale from this drawing. Contractors MUST CHECK ALL dimensions and levels on site and any discrepancies must be reported to the Architect. If in doubt consult the Architect.

rev date comment

rev date comment

client

MVV

project

**ENERGY FROM WASTE,
COMBINED HEAT & POWER
FACILITY, CANFORD.**

drawing

**NORTHEAST &
SOUTHWEST ELEVATIONS**

scale

OUTHWEST

date

23/02/2023

project no.

SC1643/PL

paper size

A1

drawn

NAB

drawing no.

12-03

rev.