


# Appendix 2b.

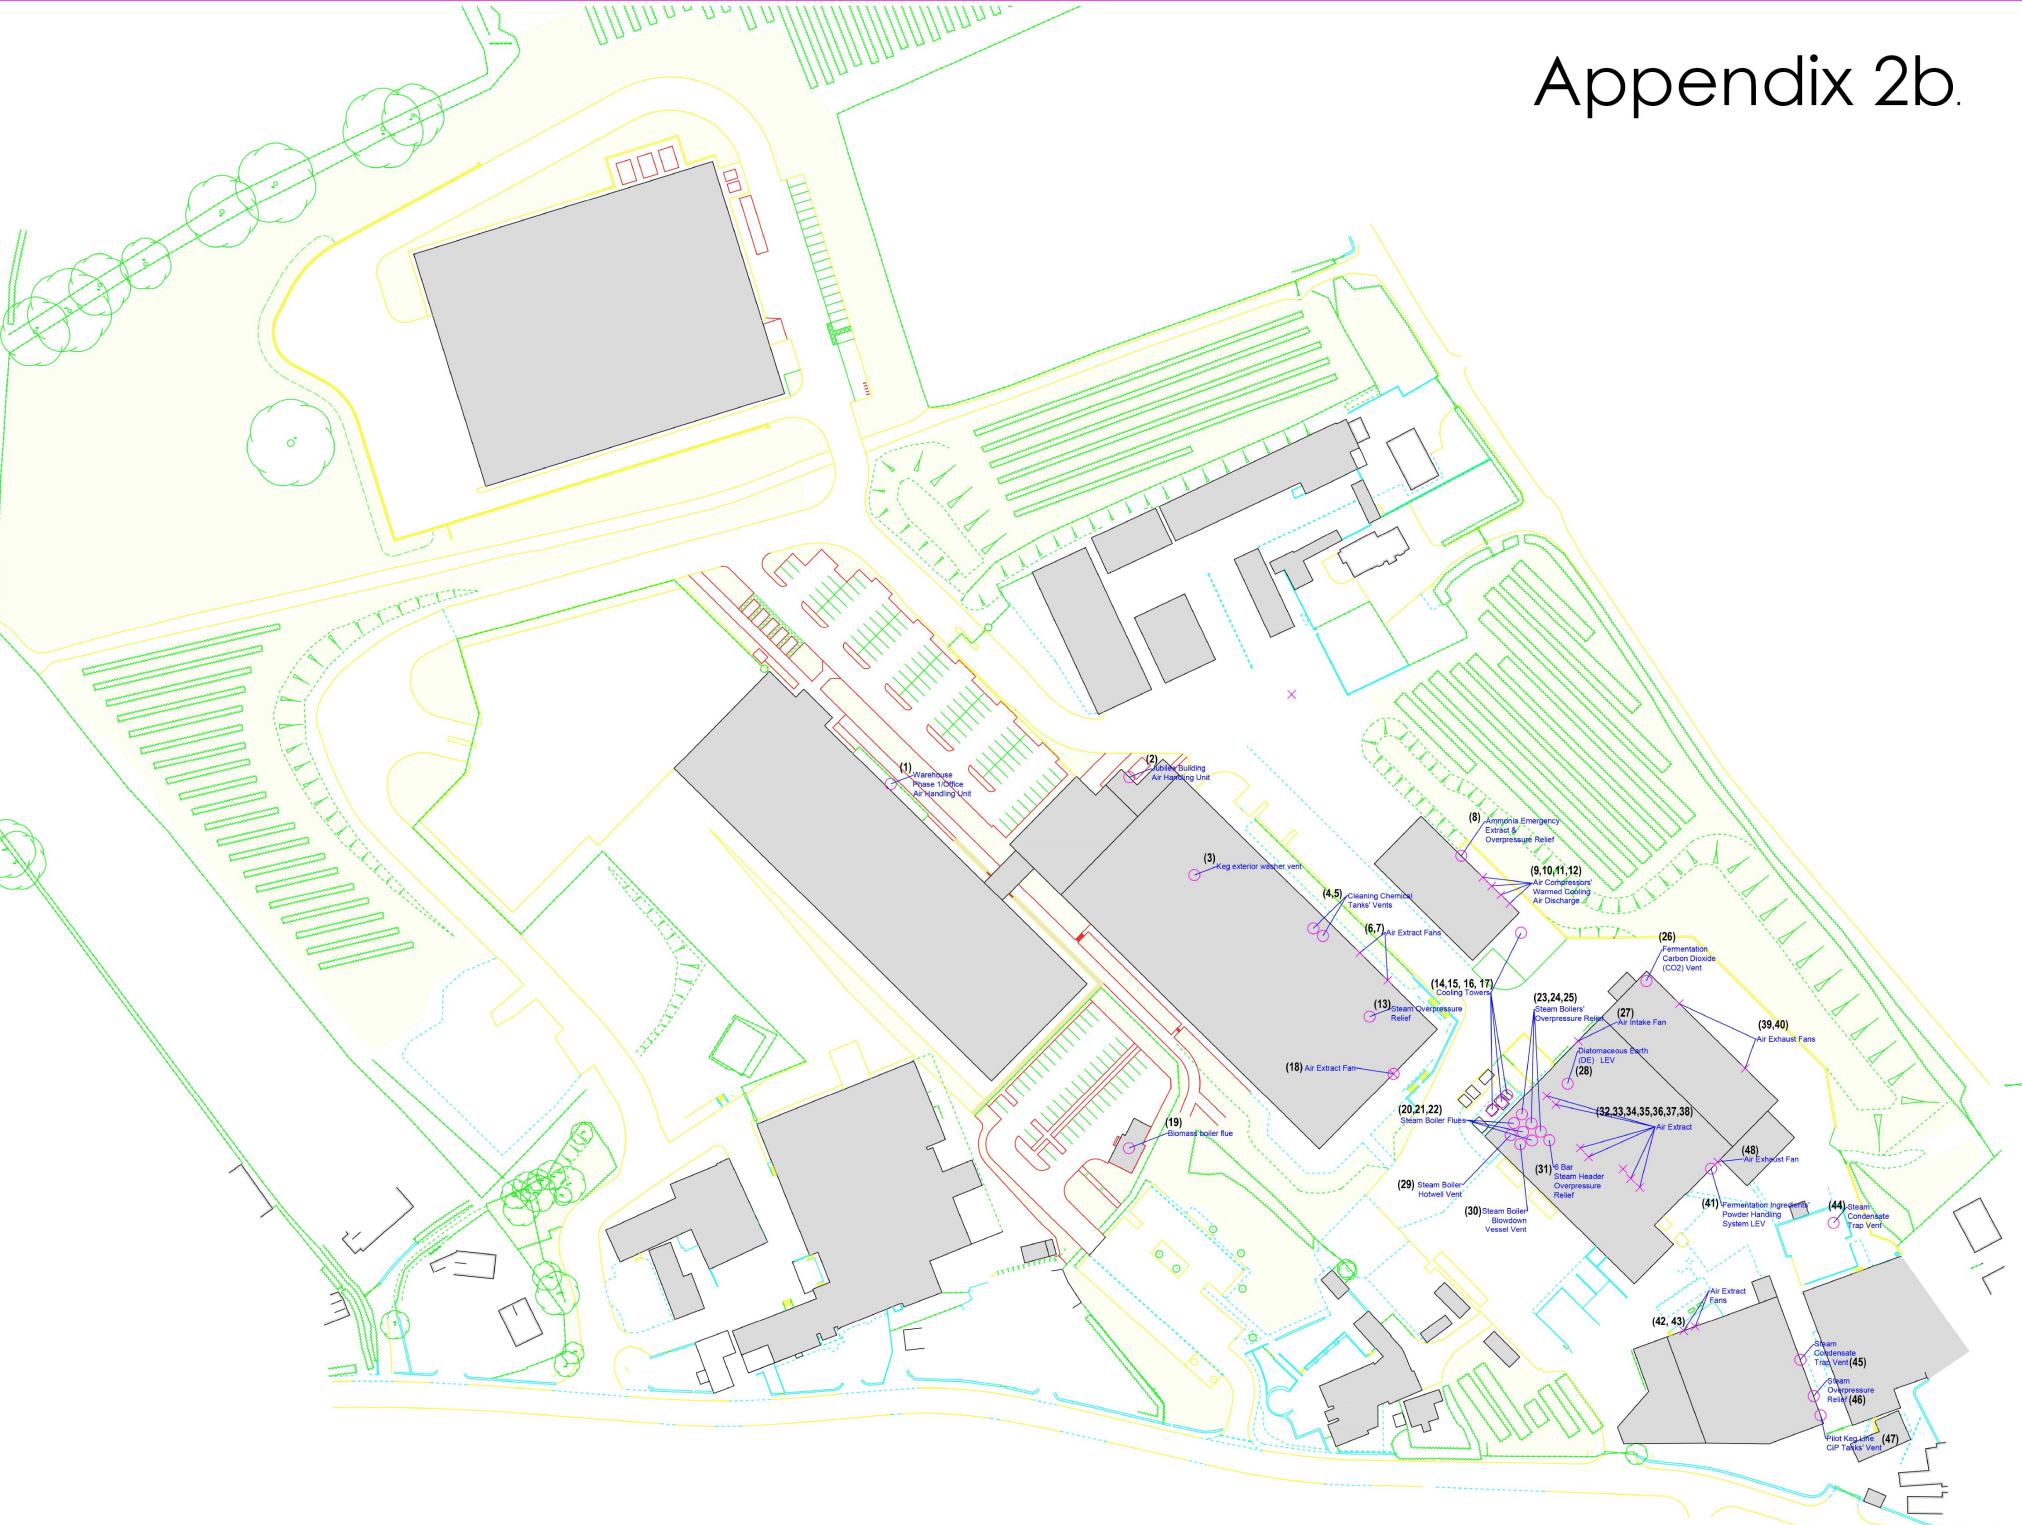

© Forward Design/Office/Architect/Thatchers\_Lockes.jpg

SCALE	1:750 @ A1 1:1500 @ A3
DATE	FEBRUARY 2021
DRAWING BY	ALEX COWARD / MARK LYNAM
CLIENT	THATCHERS CIDER CO LTD MYRTLE FARM SANDFORD BS25 5RA
PROJECT TITLE	Stacks, chimneys & Vents
DRAWING TITLE	EXISTING SITE PLAN
DRAWING No	<b>500/14/001 rev F</b>

**FORWARD**  
Surveying & Design Ltd

Chartered Building Surveyors  
& Design Consultants

32 Puffinor Road, Bristol, BS14 9BP  
Tel: 07980 015358  
email: alex@forward-design.co.uk