


OS NORTH

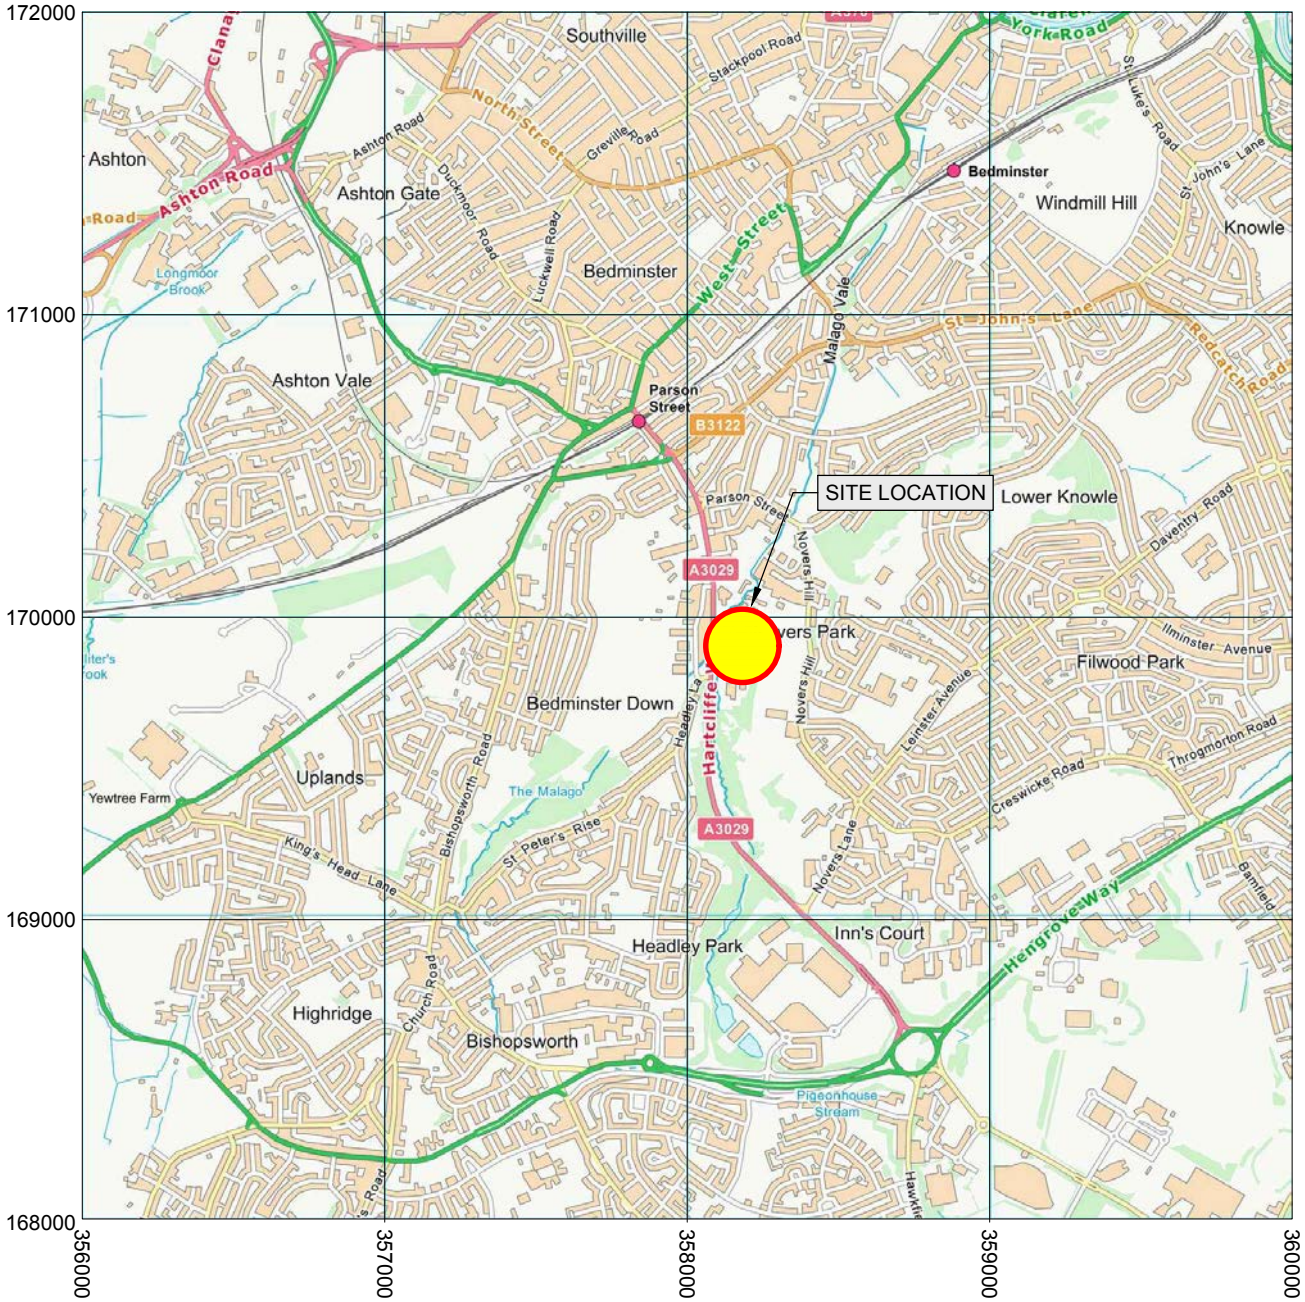

Contains Ordnance Survey data © Crown copyright and database right 2021

 Filwood Green Business Park, 1 Filwood Park Lane, Bristol BS4 1ET Tel: 0117 370 4250 www.mtsenvironmental.co.uk		Client				Title					
		Project		Hartcliffe Way Recycling Depot		SITE LOCATION PLAN					
A		22/04/21		Initial issue		NG		LB		Drawn NG Checked LB Scale at A4 1:25000 Date 22/04/21 Issue Date 22/04/21	
Rev		Date		Description		By		Ckd		Drawing Status INFORMATION	
										Drawing No. HW-MTS-DR-PL-01	
										Revision A	


This drawing is the copyright of MTS Environmental. No liability will be accepted for any amendments to this drawing either printed or digital by parties other than MTS Environmental.

OS NORTH



— APPLICATION BOUNDARY

Notes:

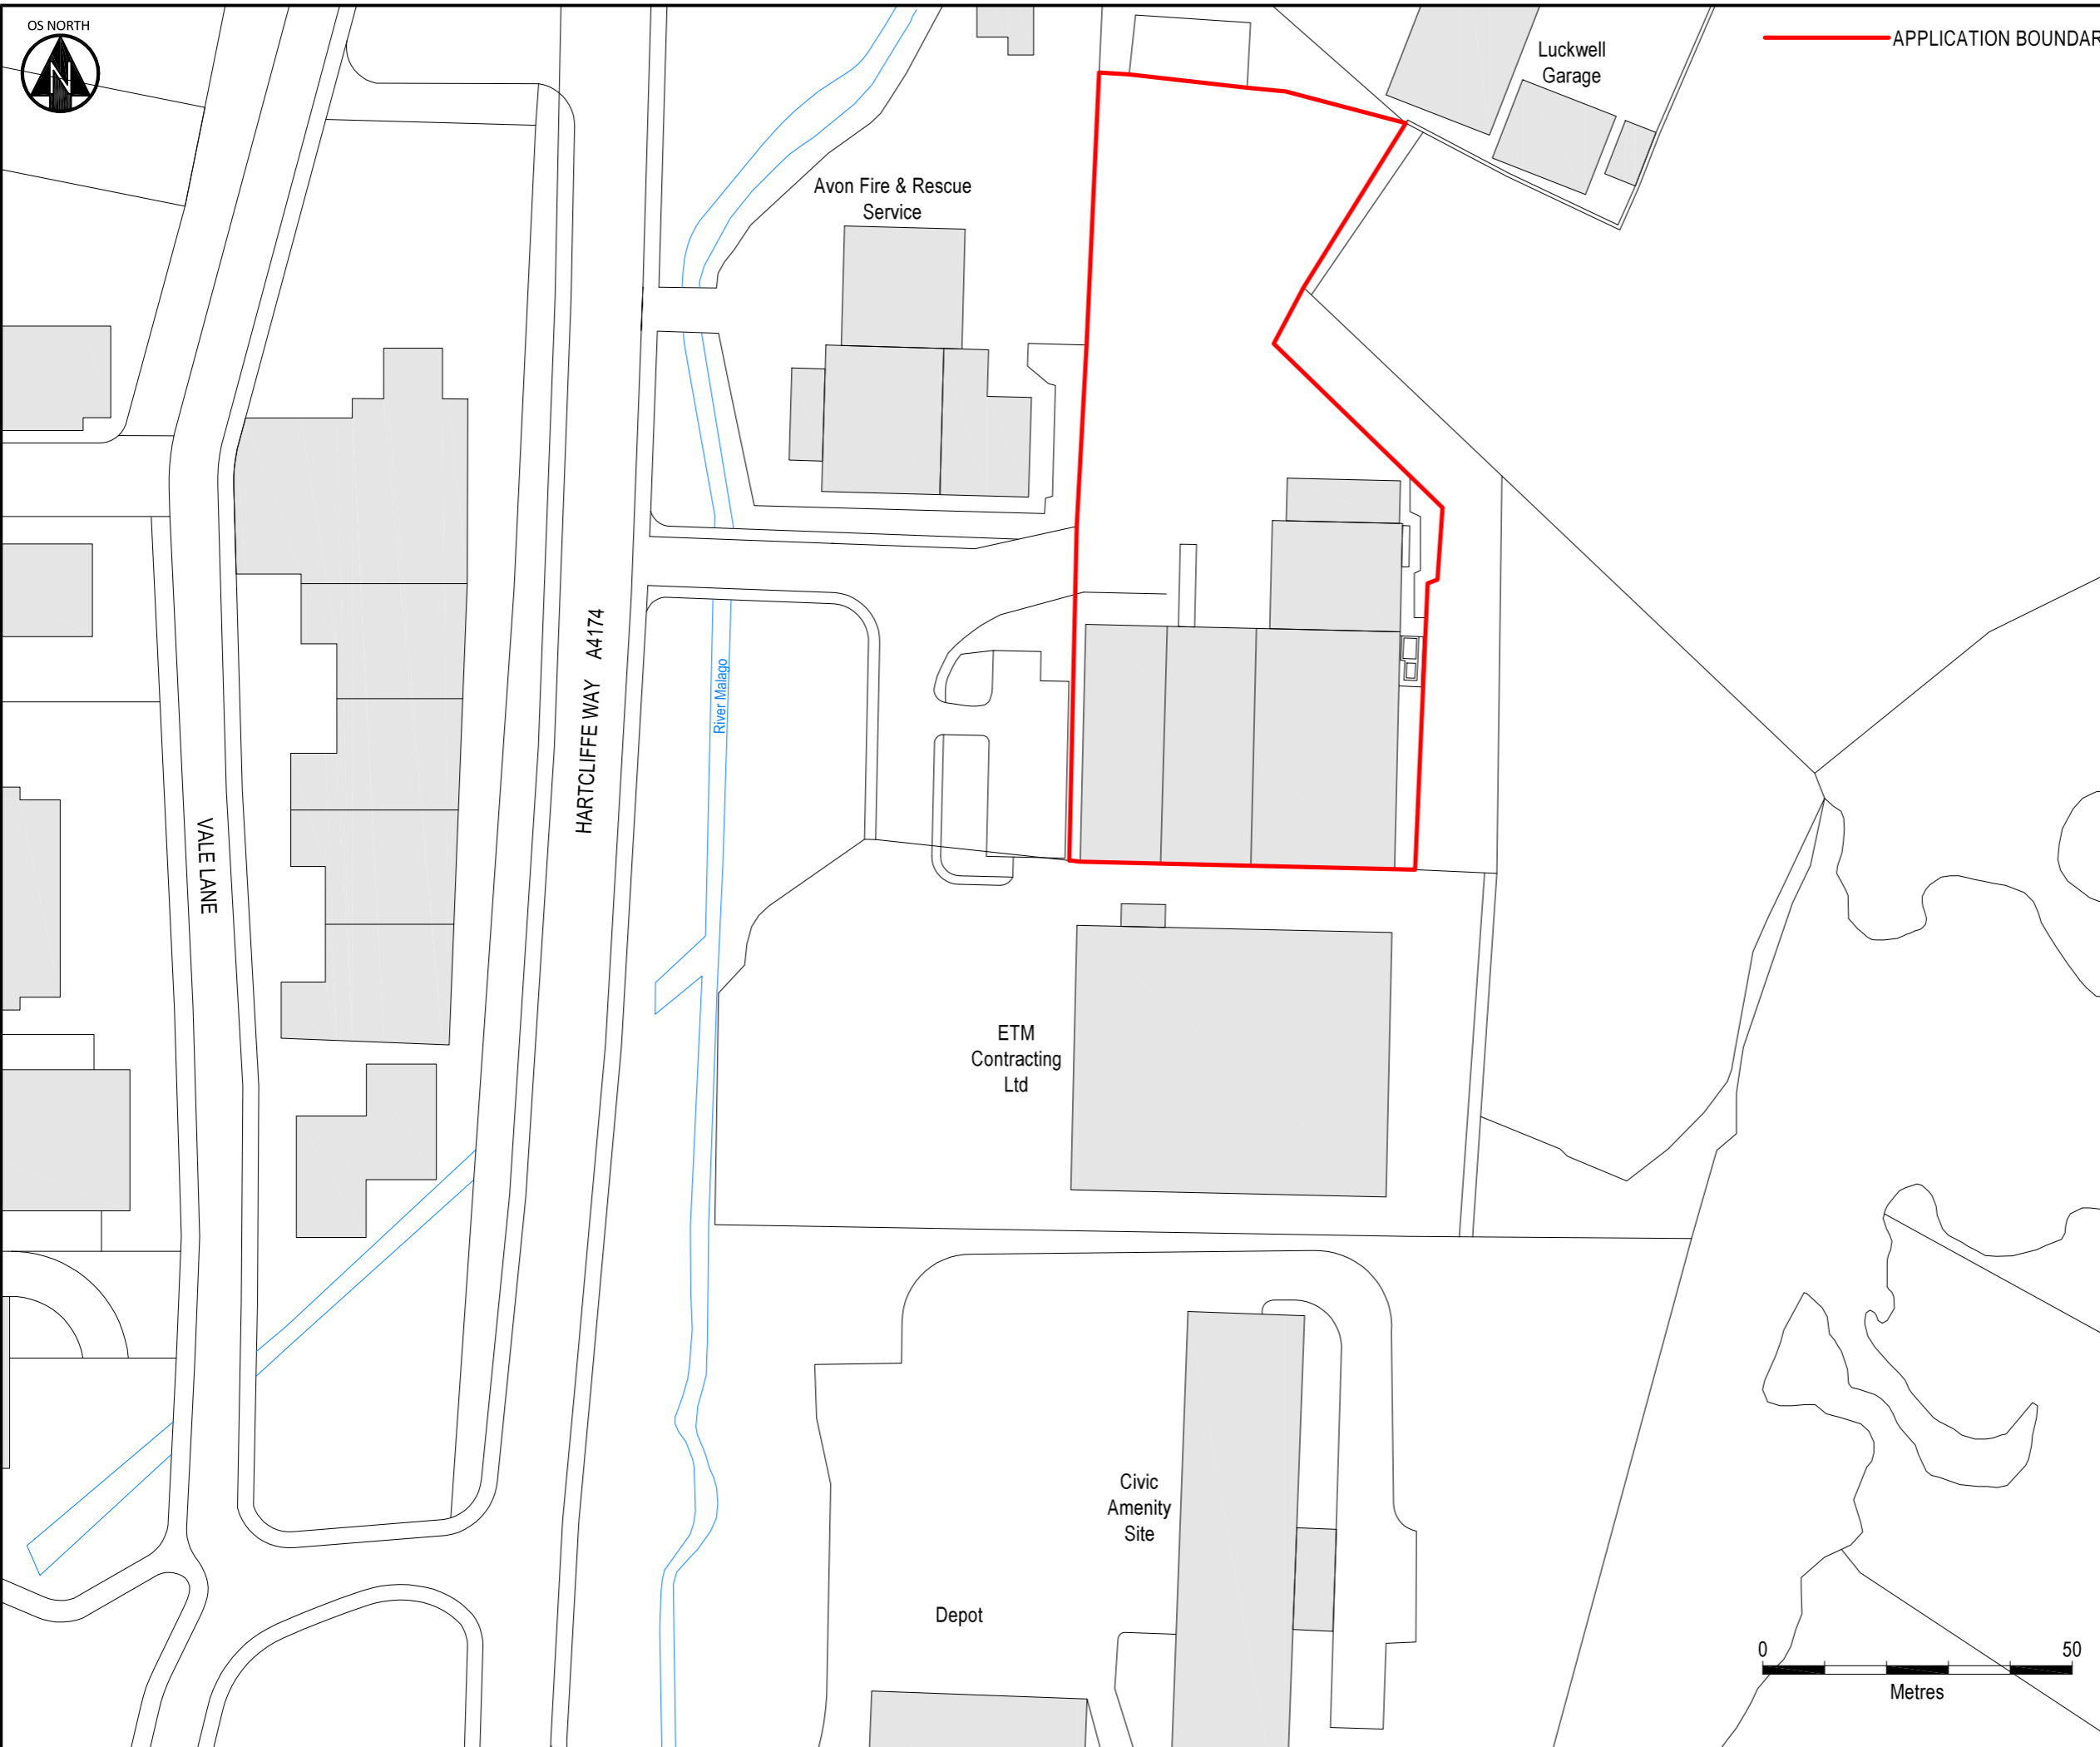

Rev	Date	Description	By	Ckd
A	29/04/21	Initial issue	NG	LB



Filwood Green Business Park, 1 Filwood Park Lane, Bristol BS4 1ET
 Tel: 0117 370 4250
 www.mtsenvironmental.co.uk
 This drawing is the copyright of MTS Environmental Ltd. No liability will be accepted for any amendments to this drawing either printed or digital by parties other than MTS Environmental Ltd.

Client



Project

Hartcliffe Way Recycling Depot


Title

APPLICATION BOUNDARY PLAN

Drawn	Checked	Scale at A3	Date	Issue Date
NG	LB	1:1000	29/04/21	29/04/21

Drawing status INFORMATION

Drawing No.	Revision
HW-MTS-DR-PL-02	A

 



HARTCLIFFE WAY A4174

River Malago

Avon Fire & Rescue Service

PUMPHOUSE (6 x 2.5m)

GATE

OPEN DRAINAGE CHANNEL

WEIGHBRIDGE











SILO

RAMP

OFFICES

 CAR PARKING

FOUL SEWER CONNECTION

-  APPLICATION BOUNDARY
-  4M PUSH WALL
-  WASTE PROCESSING UNIT
-  WASTE RECEPTION & STORAGE AREA
-  QUARANTINE AREA
-  EXISTING LIGHTING LOCATION
-  PROPOSED LIGHTING LOCATION
- DRAINAGE
-  PIPE RUN
-  GULLY
-  MANHOLE

Notes:
 PUMPHOUSE TO CONTAIN FULL RETENTION INTERCEPTOR AND HOLDING TANK WITH SUBMERSIBLE PUMP INSTALLED TO PUMP WATER UP TO THE SITE.

Rev	Date	Description	By	Ckd
A	29/04/21	Initial issue	NG	LB



Filwood Green Business Park, 1 Filwood Park Lane, Bristol BS4 1ET
 Tel: 0117 370 4250
 www.mtsenvironmental.co.uk
 This drawing is the copyright of MTS Environmental Ltd. No liability will be accepted for any amendments to this drawing either printed or digital by parties other than MTS Environmental Ltd.



Client
Hartcliffe Way Recycling Depot


Project
Hartcliffe Way Recycling Depot


Title
SITE LAYOUT & DRAINAGE PLAN

Drawn	Checked	Scale at A3	Date	Issue Date
NG	LB	1:500	29/04/21	29/04/21

Drawing status
INFORMATION


Drawing No.	Revision
HW-MTS-DR-PL-03	A

 

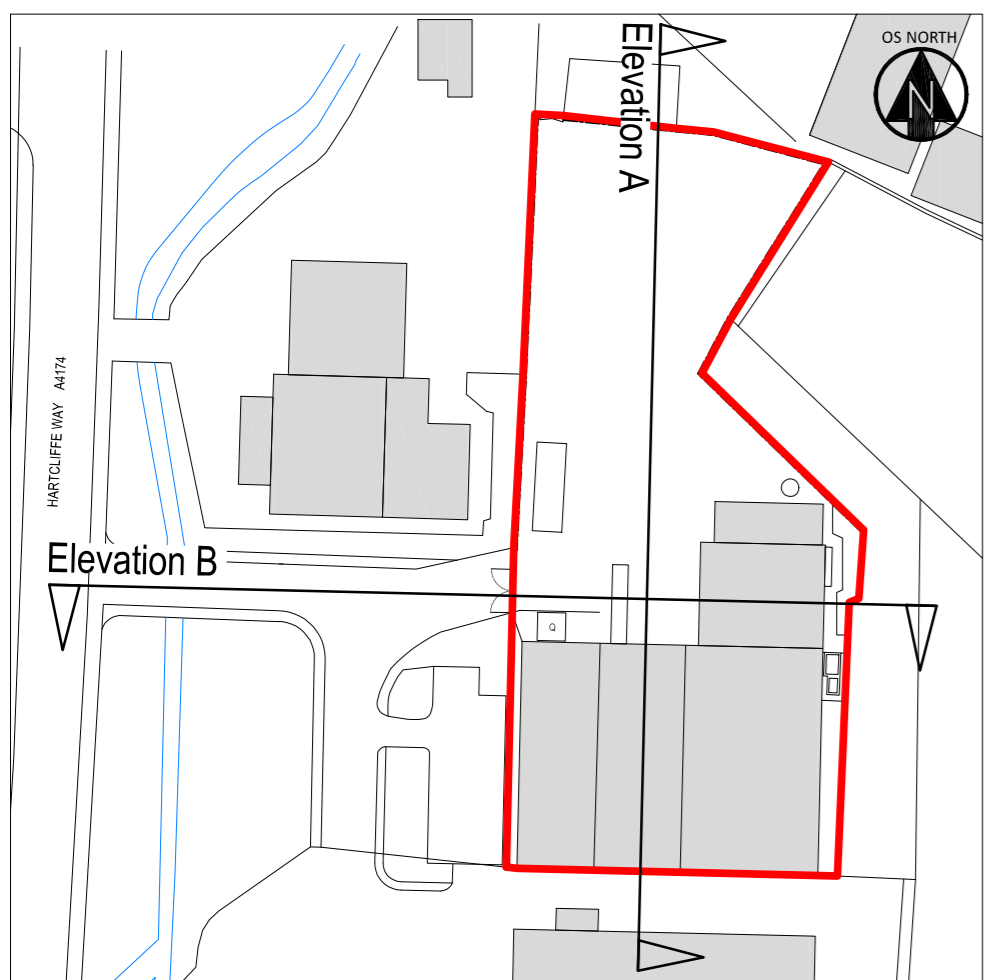


ELEVATION A

SCALES
HORIZ - 1:500
VERT. 1:500

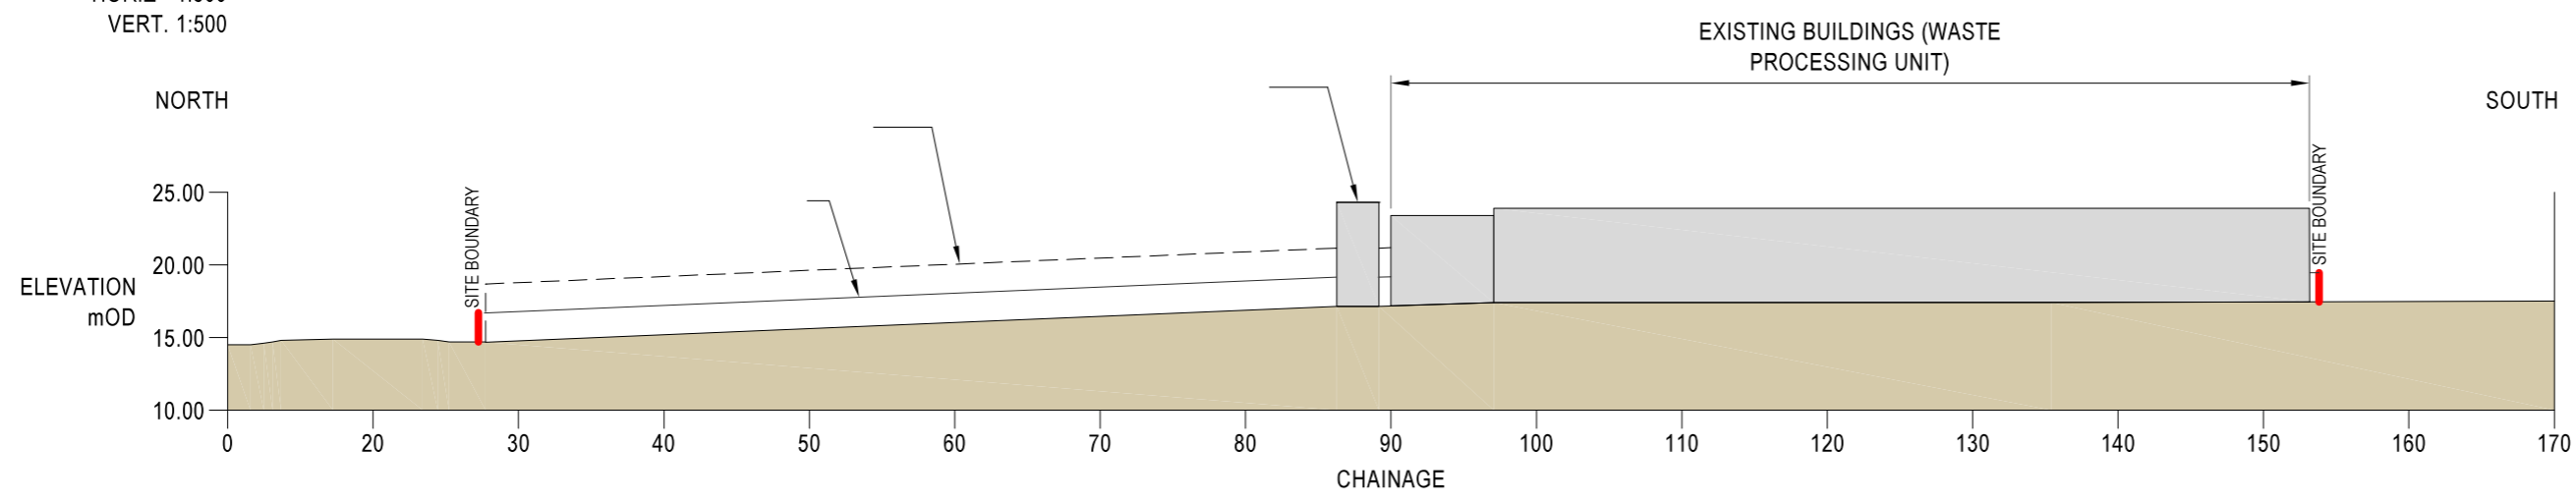

ELEVATION B

SCALES
HORIZ - 1:500
VERT. 1:500

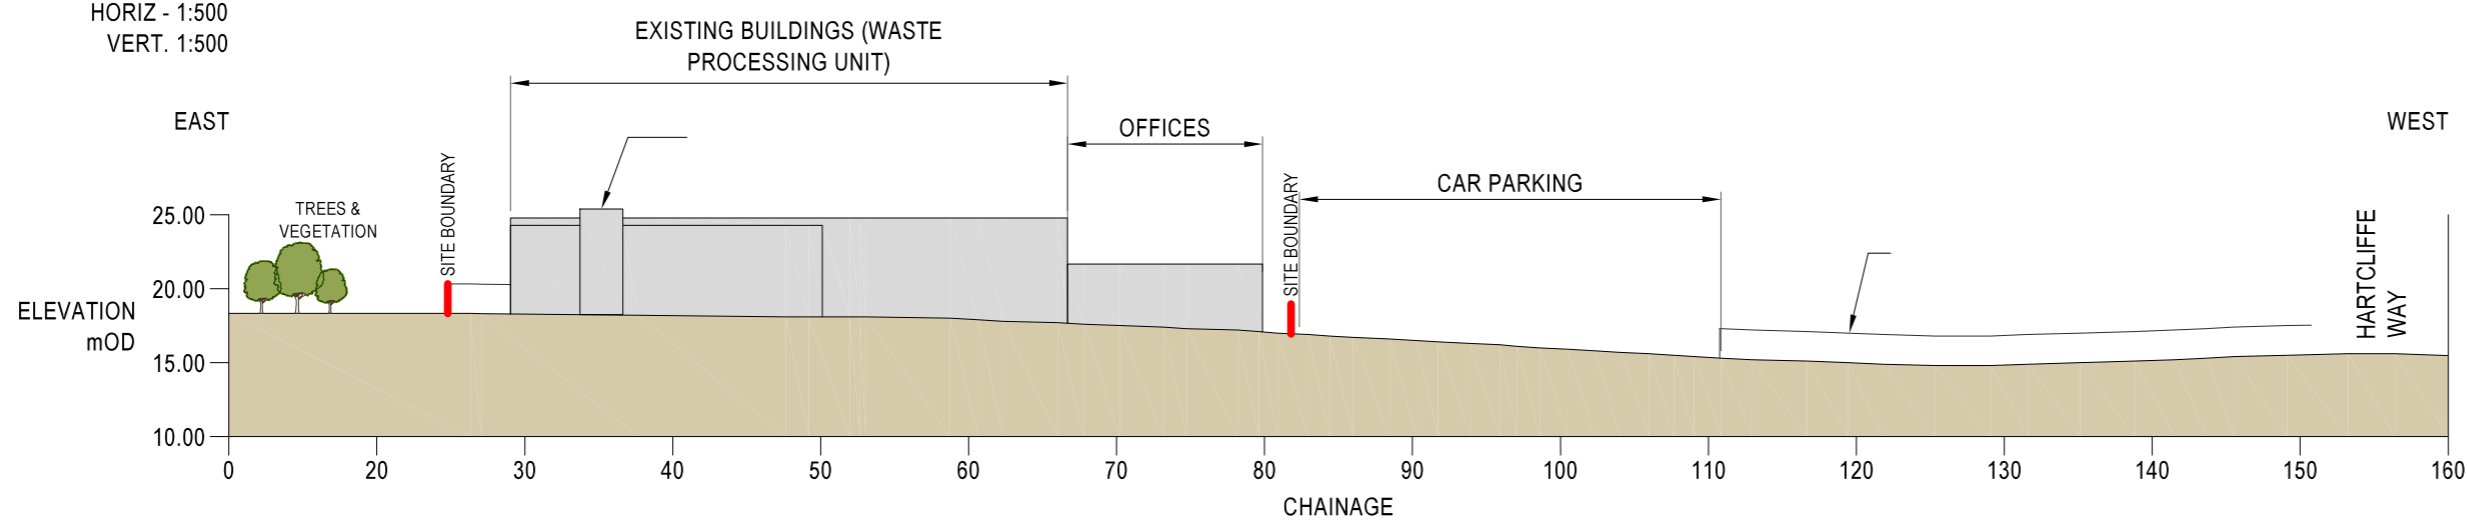

Notes:
DIGITAL TERRAIN/SURFACE MODELLING - EA LIDAR © ENVIRONMENT AGENCY.

Rev	Date	Description	By	Ckd
A	29/04/21	Initial issue	NG	LB



Filwood Green Business Park, 1 Filwood Park Lane, Bristol BS4 1ET
Tel: 0117 370 4250
www.mtsenvironmental.co.uk
This drawing is the copyright of MTS-Environmental Ltd. No liability will be accepted for any amendments to this drawing either printed or digital by parties other than MTS-Environmental Ltd.

Client

Project
Hartcliffe Way Recycling Depot

Title
PROPOSED ELEVATIONS

Drawn	Checked	Scale at A1	Date	Issue Date
NG	LB	1:1000	29/04/21	29/04/21

Drawing status	
INFORMATION	
Drawing No.	Revision
HW-MTS-DR-PL-04	A