


STORAGE TANKS NUMBERED 101, 102, 103, 105, 106, 107, 110, 111 & 112 USED FOR THE STORAGE OF WASTE OILS SPECIFIED IN SCHEDULE 2 OF THE EXISTING PERMIT

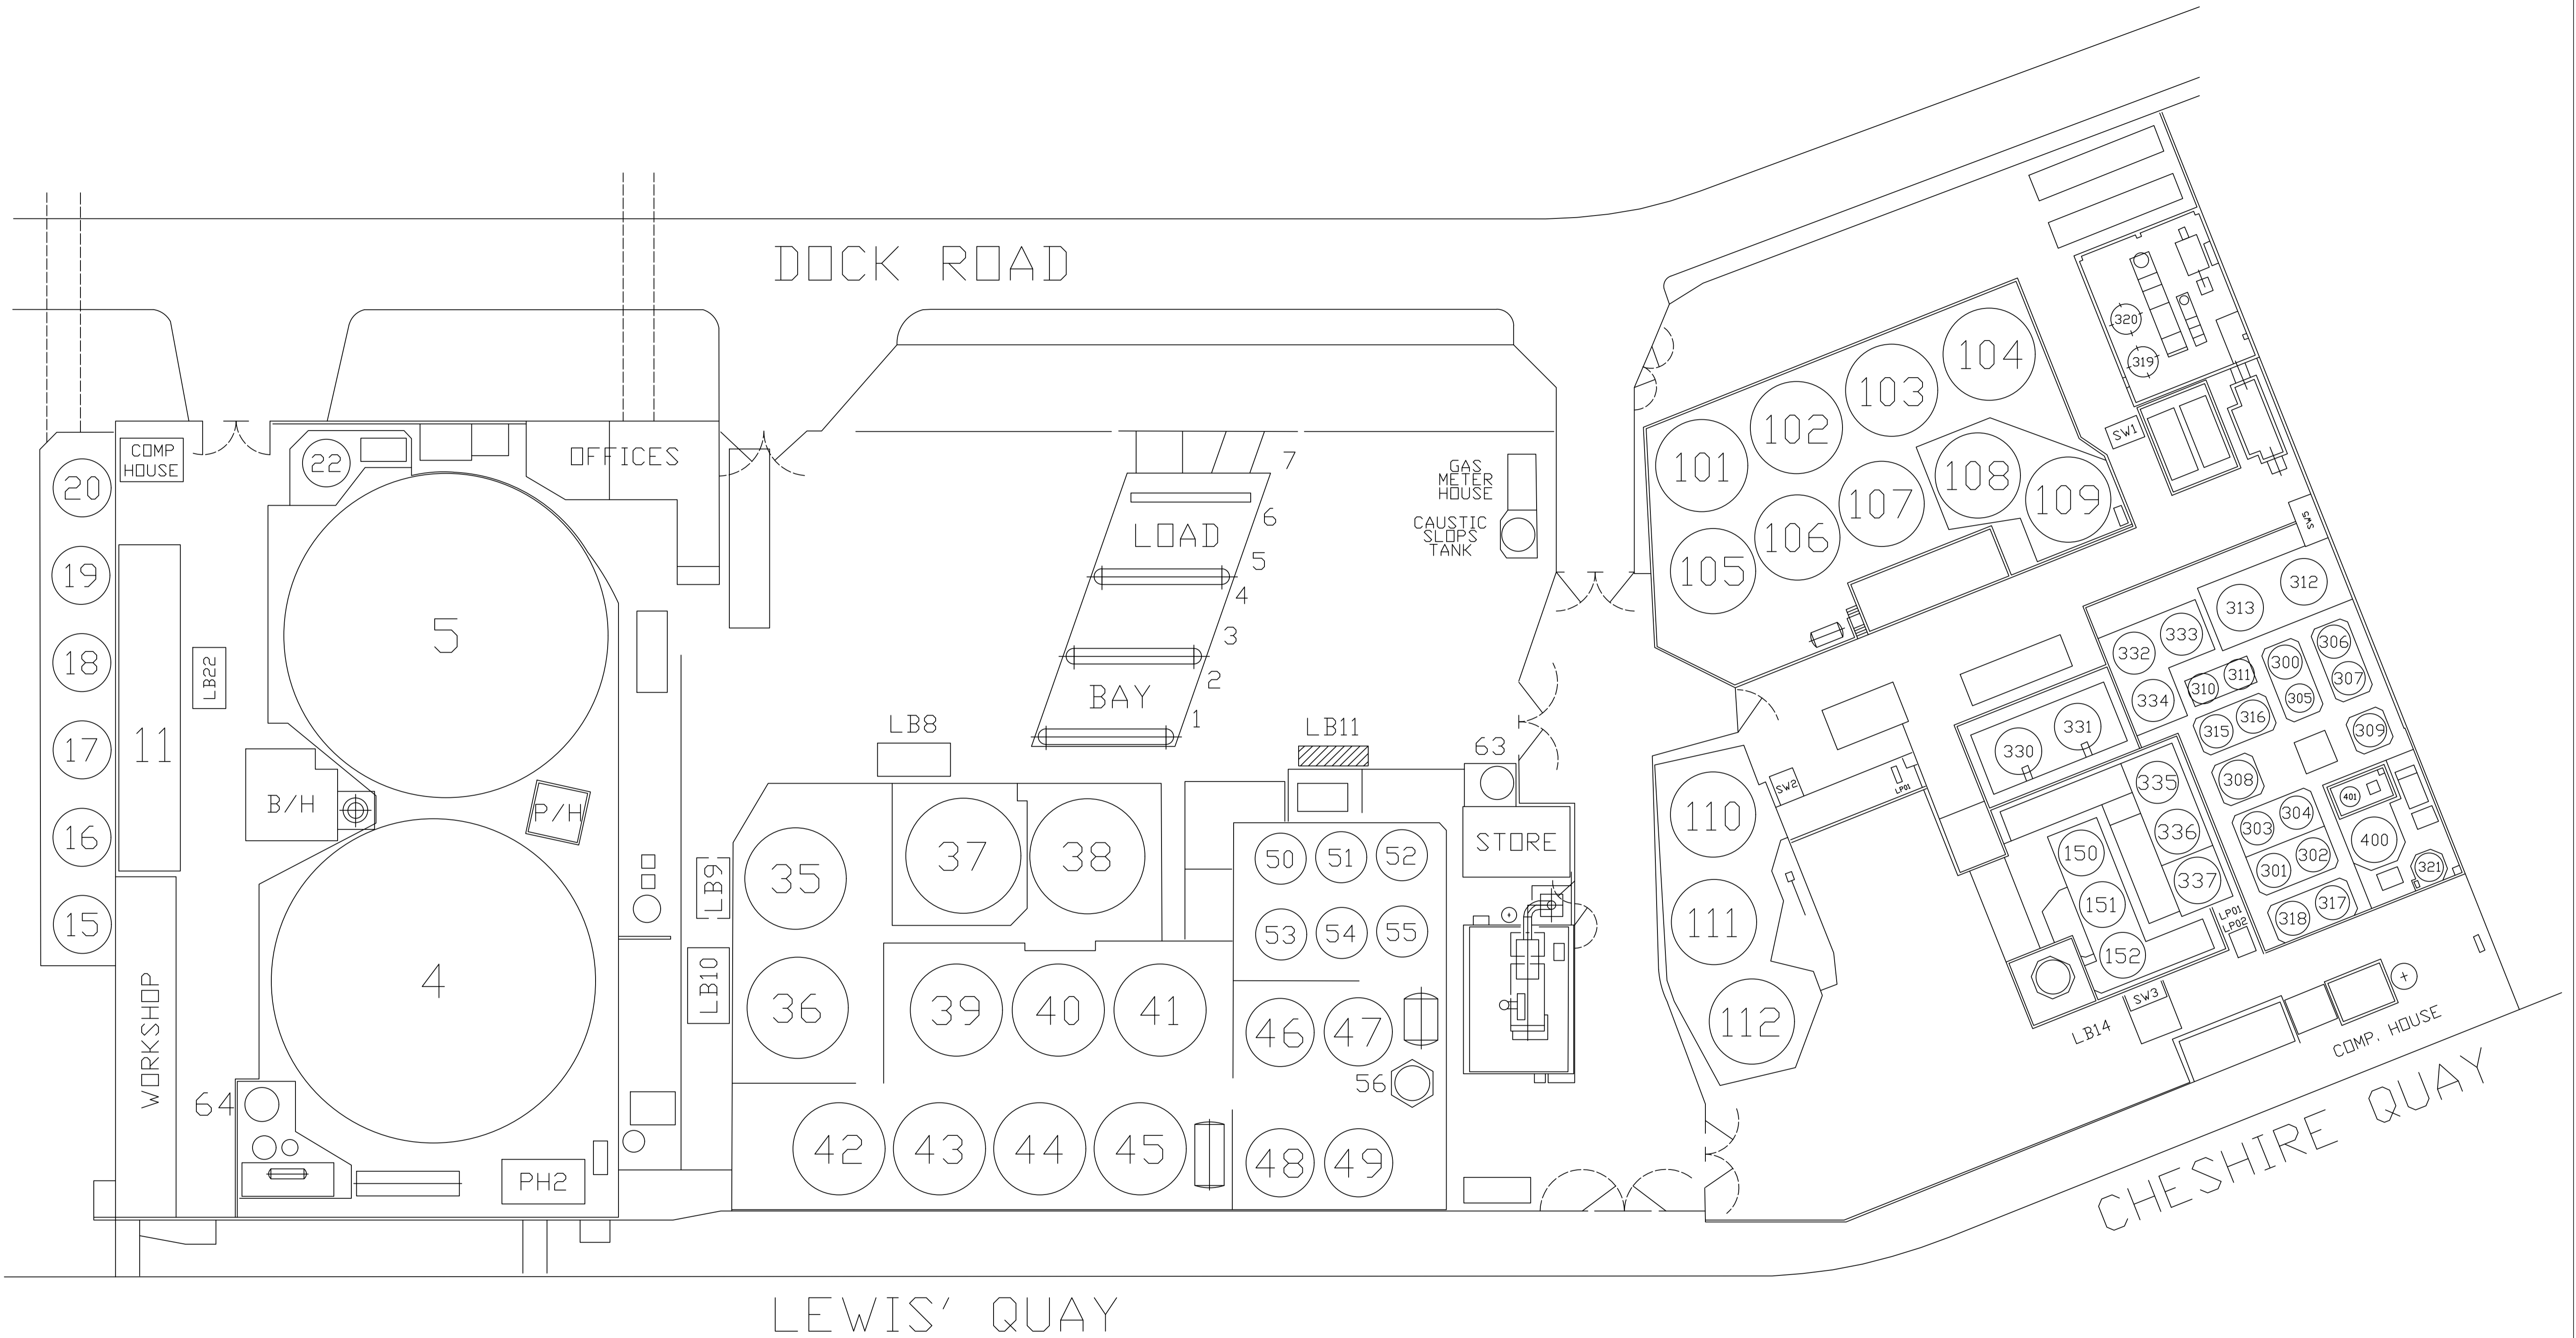


MOD	DRAWN	DATE	APPD

MOD	DRAWN	DATE	APPD

MOD	DRAWN	DATE	APPD

SCALE FOR REF: ONLY		DATE
DRAWN	--	--
CHECKED	--	--
APPROVED	--	--
SCALE	NTS	

QUALICHEM BIRKENHEAD LTD HAYDOCK LANE, HAYDOCK INDUSTRIAL ESTATE ST HELENS WA11 9UJ					
TERMINAL	BIRKENHEAD		PROJECT No.		
TITLE	SITE PLAN		DRAWING No.	ISSUE	
			(A2) 3-356(X)	0	