



North Elevation

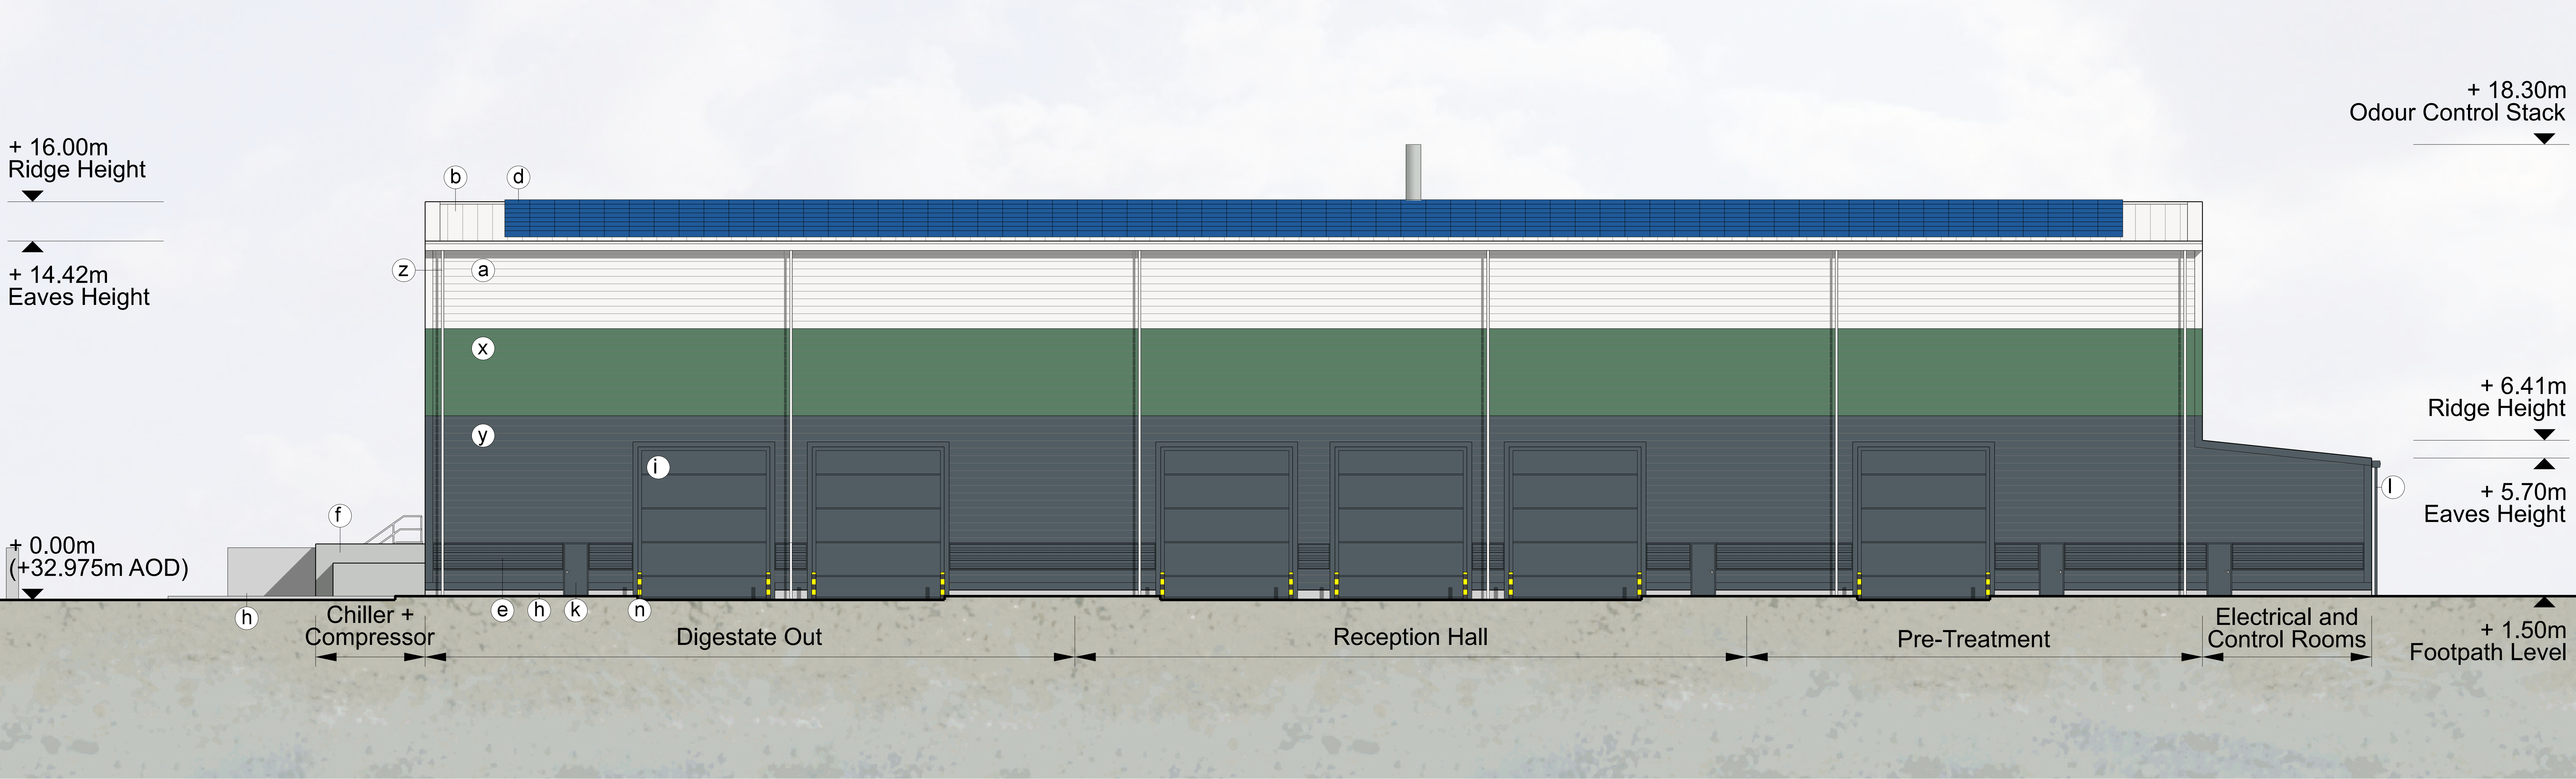

South Elevation

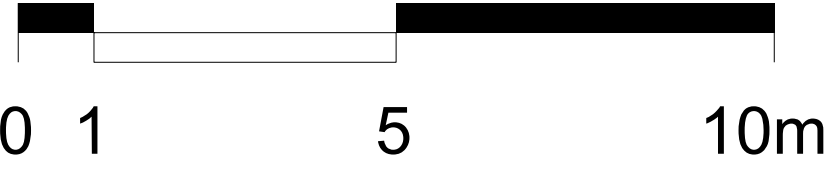

NOTE

1. THIS DRAWING IS COPYRIGHT GSDA LTD.

2. THE CONTRACTOR MUST NOT SCALE FROM THE DRAWING. ALL DIMENSIONS TO BE TAKEN FROM DIMENSION STRINGS.

3. WHERE ANY DISCREPANCIES ARE FOUND BETWEEN DIMENSIONS THESE MUST BE BROUGHT TO THE ATTENTION OF THE ARCHITECTS FOR RESOLUTION.

4. WHERE DISCREPANCIES EXIST BETWEEN REFERENCE OR ASSEMBLY DRAWINGS & DETAIL DRAWINGS, THE LATTER TAKE PREFERENCE.

LEGEND

a

Trapezoidal metal wall cladding / flashing

Colour: Hamlet (RAL 9002)

b

Trapezoidal metal roof cladding / flashing

Colour: Hamlet (RAL 9002)

c

Flat roofing and gutter - Single ply mem-brane system

Colour: Lead Grey (RAL 7012)

d

Photovoltaic panels

e

Powder coated aluminium louvres and lowered door to plant room

Colour: Anthracite (RAL 7016)

f

Paint finish to plant, tanks, ducts and stacks etc

Colour: Oyster (RAL 7035)

g

Paint finish to plant, tanks, ducts and stacks etc

Colour: Anthracite (RAL 7016)

h

Concrete plinth and concrete push wall

i

Outer steel roller shutter door. Inner high speed curtain door

Colour: Anthracite (RAL 7016)

j

Aluminium framed curtain walling and glazing and doors

Colour: Anthracite (RAL 7016)

k

Painted metal personnel doors, colour: Anthracite (RAL 7016)

l

PPC Metal rainwater goods

Colour: Anthracite (RAL 7016)

m

Trapezoidal metal screening to gas upgarding and gas to grid

Colour: Anthracite (RAL 7016)

n

Protective bollards

o

Bickwork plinth

p

PPC metal gantries, stairs and rooftop railings

Colour: Hamlet (RAL 9002)

q

ARMCO barrier

Finish: galvanised steel

r

PPC Roof access hatch

Colour: Lead Grey RAL 7012)

s

PPC Metal rainwater goods

Colour: Lead Grey RAL 7012)

t

PVC tank hood

Colour: light grey

u

Flat metal cladding / flashing

Colour: Anthracite (RAL 7016)

v

AC Unit

Colour: Anthracite (RAL 7016)

w

Curtain walling glass spandrel (blanking) panels

Colour: Alaska Grey (RAL 7000)

x

Trapezoidal metal wall cladding / flashing

Colour: Jade Green (RAL 150 50 20)

y

Trapezoidal metal wall cladding / flashing

Colour: Anthracite (RAL 7016)

z

PPC Metal rainwater goods

Colour: Hamlet (RAL 9002)

a1

Trapezoidal metal roof cladding / flashing

Colour: Anthracite (RAL 7016)

b1

Curtain walling glass spandrel (blanking) panels

Colour: Jade Green (RAL 150 50 20)

c1

Flat metal cladding / flashing

Colour: Jade Green (RAL 150 50 20)

d1

Brise Soleil. PPC steel louvre transoms with horizontal extruded aluminium fins

Colour: Anthracite (RAL 7016)

e1

Powder coated aluminium louvres

Colour: Jade Green (RAL 150 50 20)

Note: All materials, finishes and colours will be as stated or similar approved.

PROJECT

Suez Beddington Lane AD

DRAWING

Main Process Building - Proposed Elevations (Sheet 1 of 2)

FOR PLANNING

-

23/02/15

Issued for Planning

1:100@A0

SCALE

1452 PL300

DWG. NO.

23/02/15

DATE

-

REVISION

GSDA

GARRY STEWART DESIGN ASSOCIATES

01 Meadlake Place, Thorpe Lea Road, Egham, Surrey, TW20 8HE

T. 01932 629139