
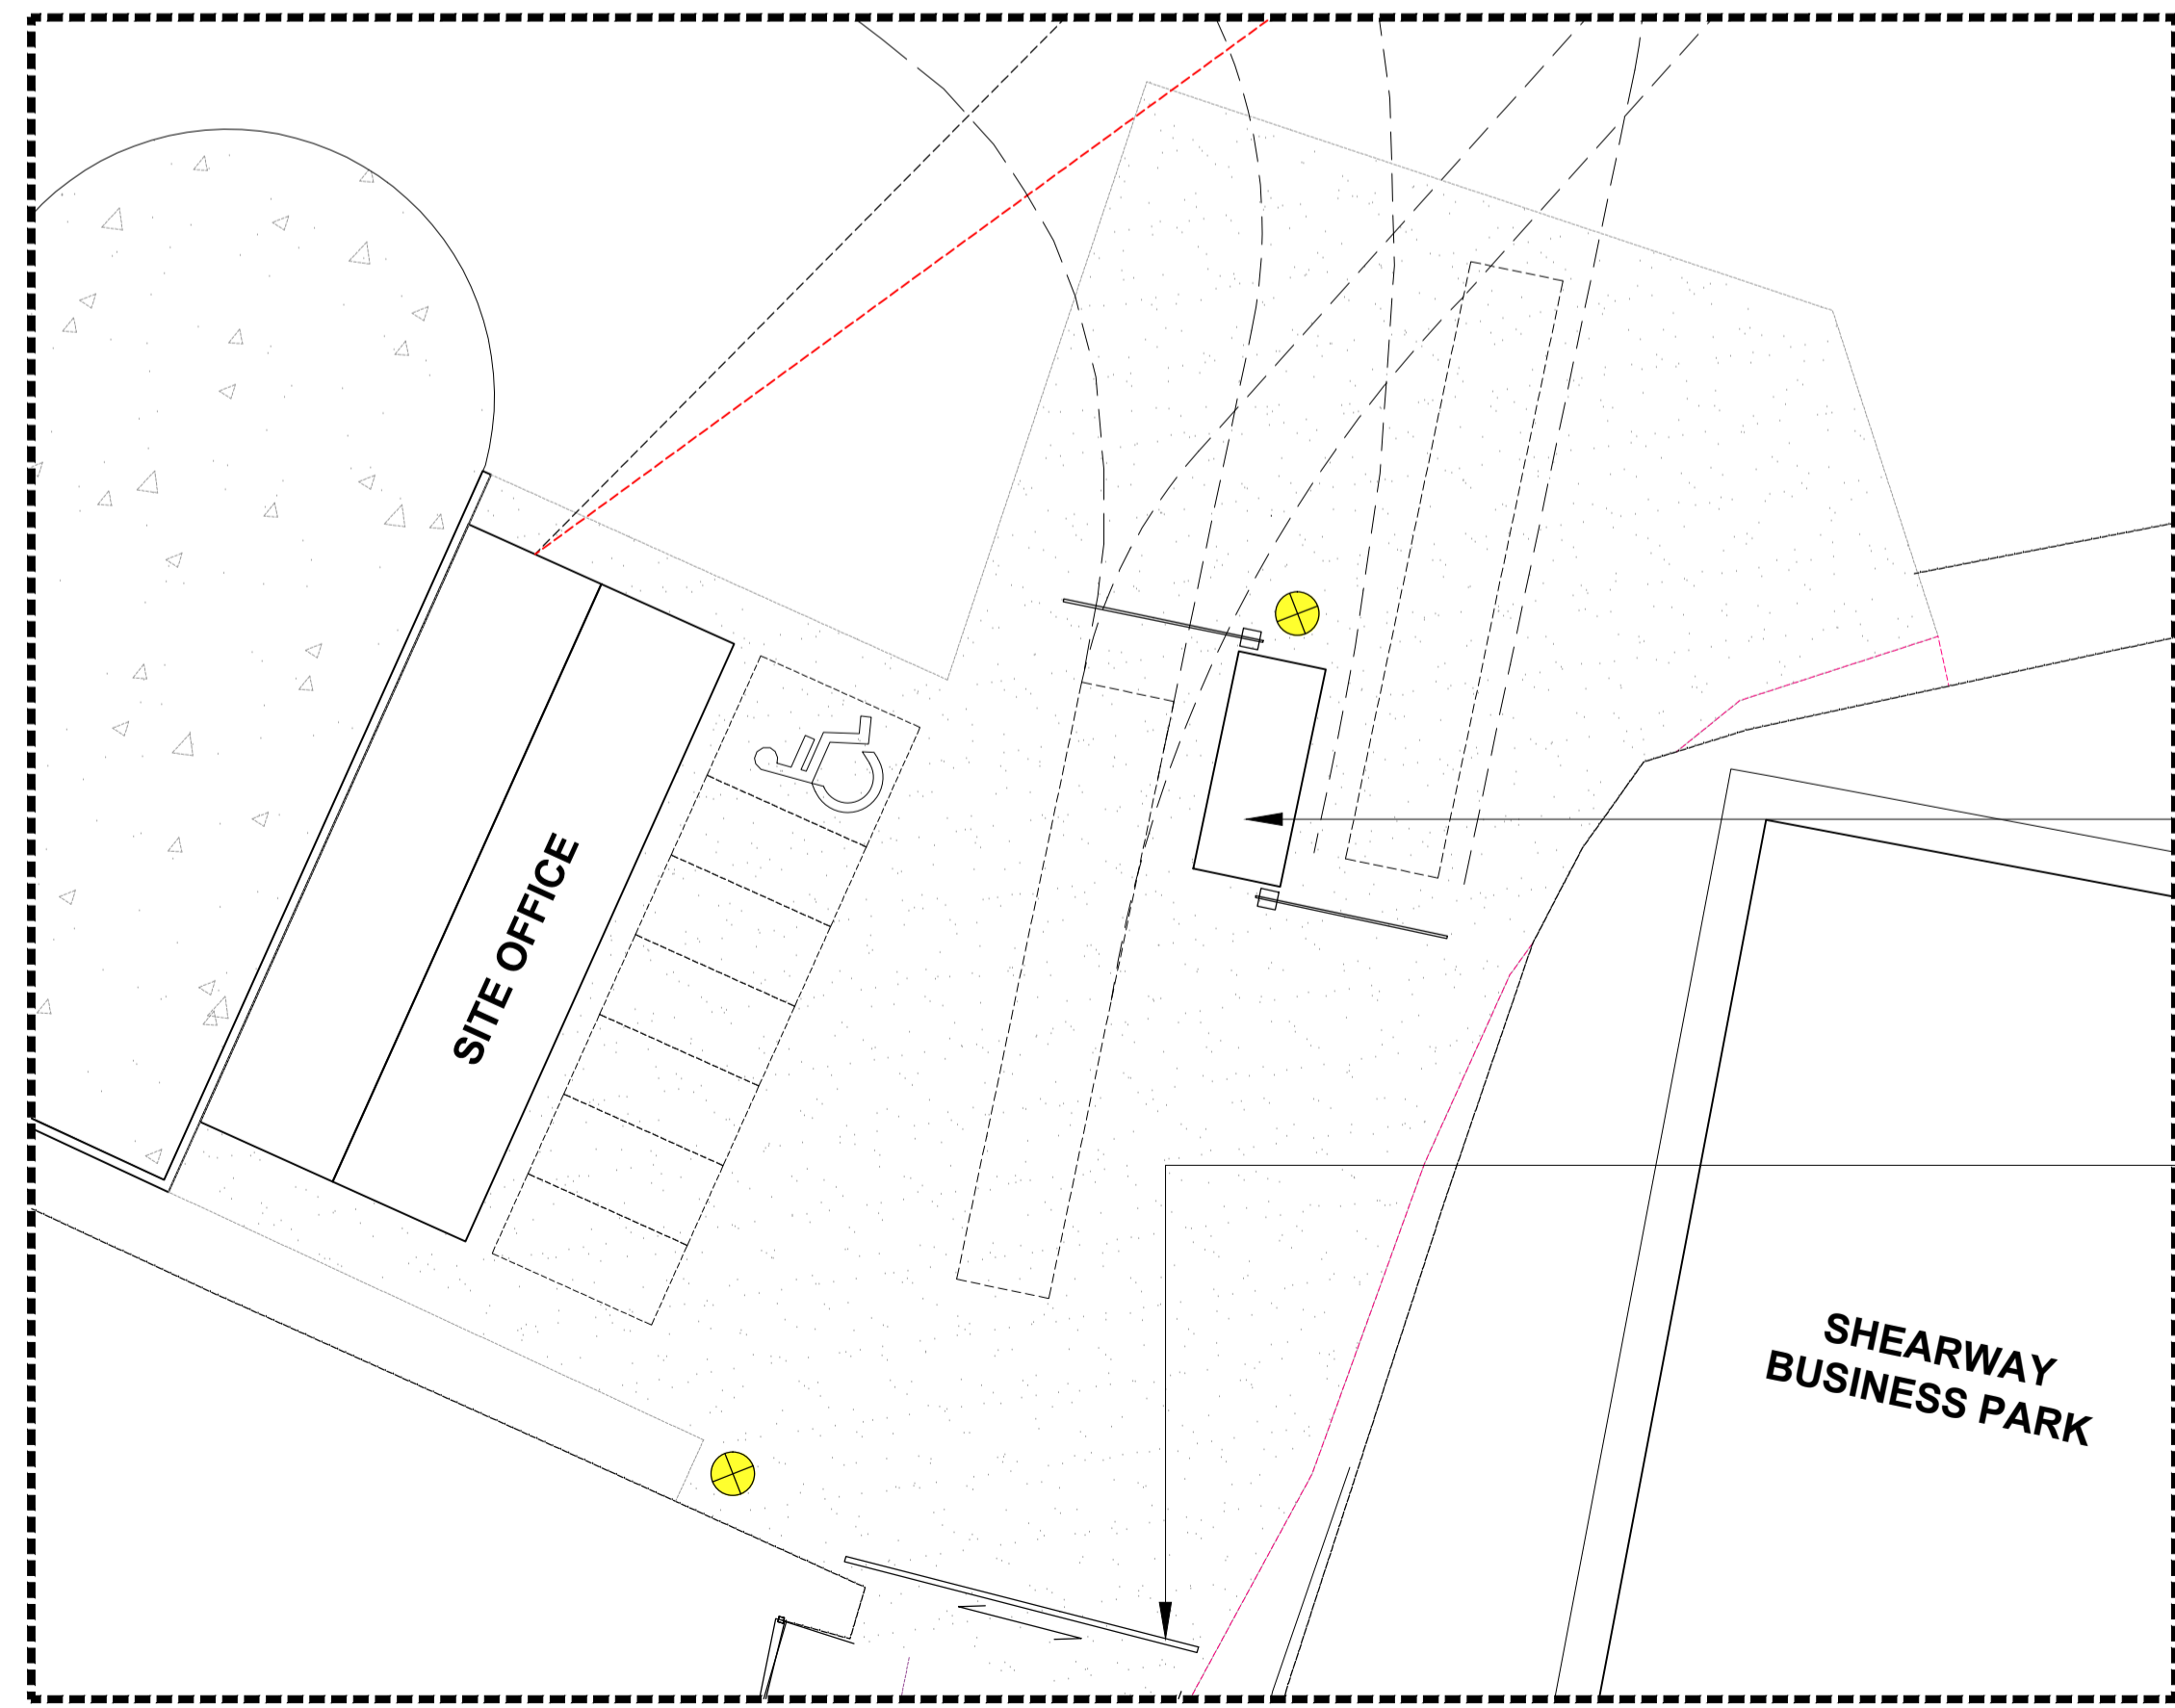



- Legend**
- Site boundary
 - Ownership boundary
 - Public right of way
 - All roadways to be formed using crushed concrete type 1 with terram underneath.
 - Concrete crossover.
 - 9No. 12m high light columns around the boundary.
 - New soakaway for surface water.
 - Septic tank - foul drainage for office building.

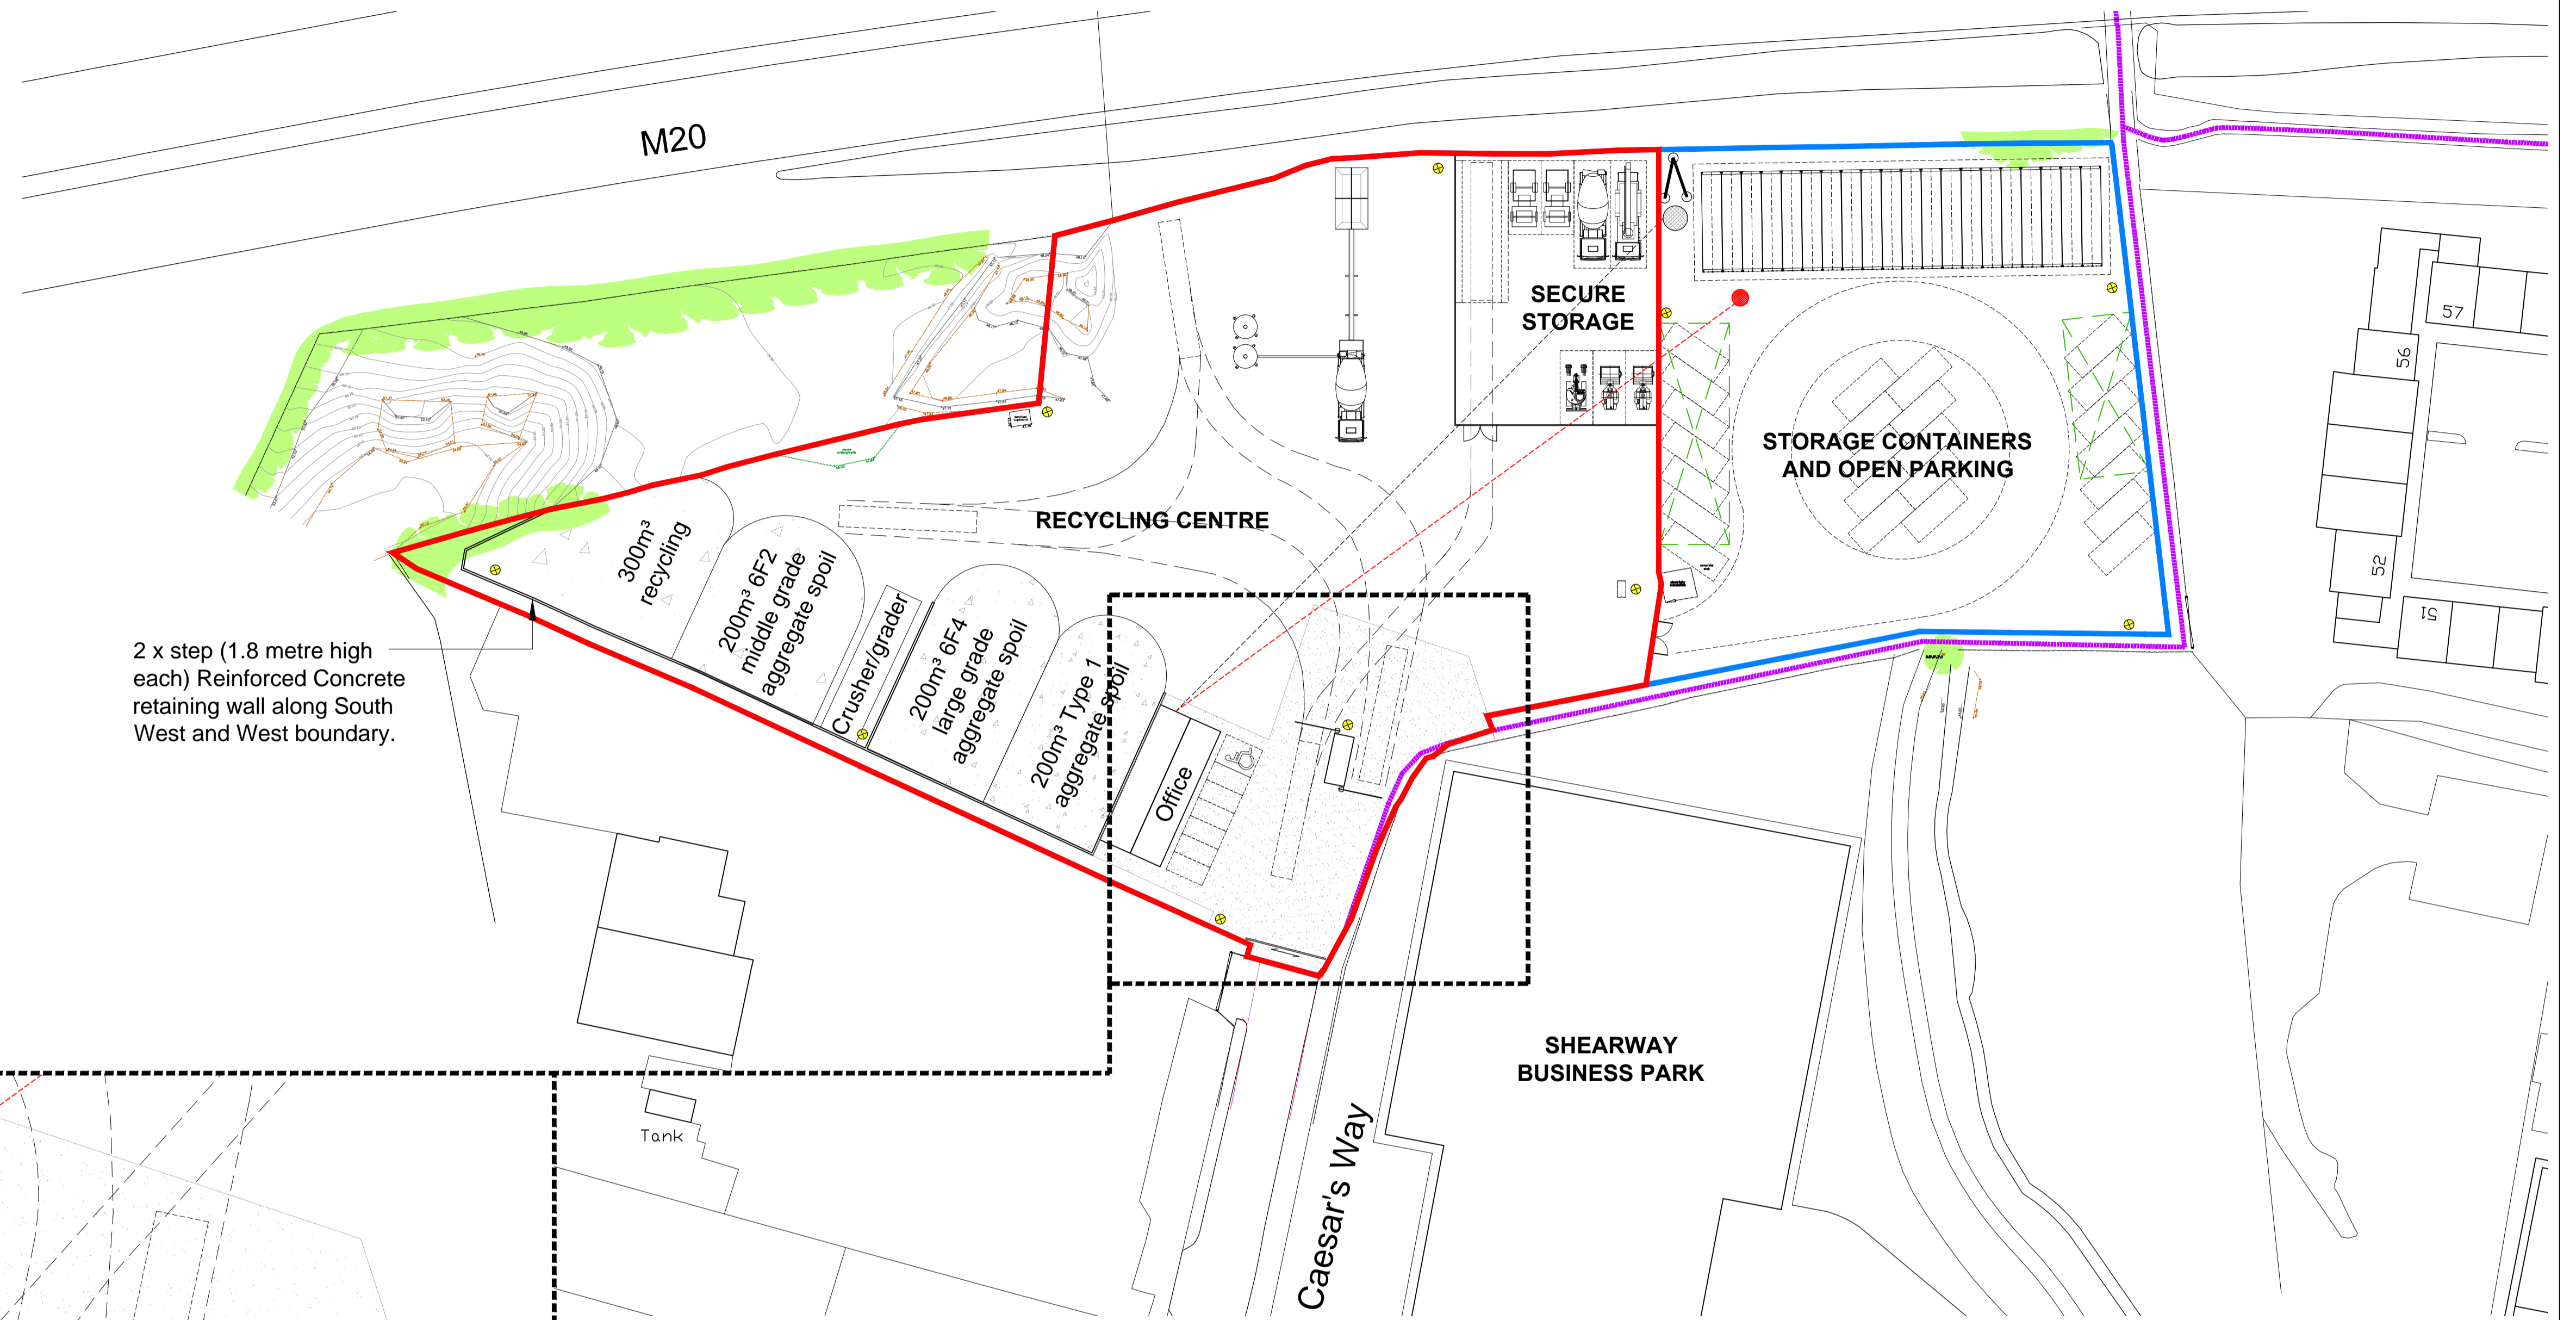

Proposed site plan Scale 1:500

- Security hut with automatic barriers.
- 2m high x 10m wide roller gate.

Proposed entrance gate extract Scale 1:200

 

Aggregate Recycling Centre with Storage

CLARCHITECTS			
127 Sandgate Road, Folkestone, Kent, CT20 2BH		website: www.clarchitects.co.uk tel: 01303 647233 email: info@clarchitects.co.uk	
Project Title Aggregate recycling centre with storage at Caesar's Way, Folkestone			
Drawing Title Proposed site plan		Scale Various @ A1	
Job No 18003		Date Feb 2018	
Drawn MB	Status Planning	Checked	Rev No P3
Dwg No PL10			