



1 ACC North Elevation  
1 : 200

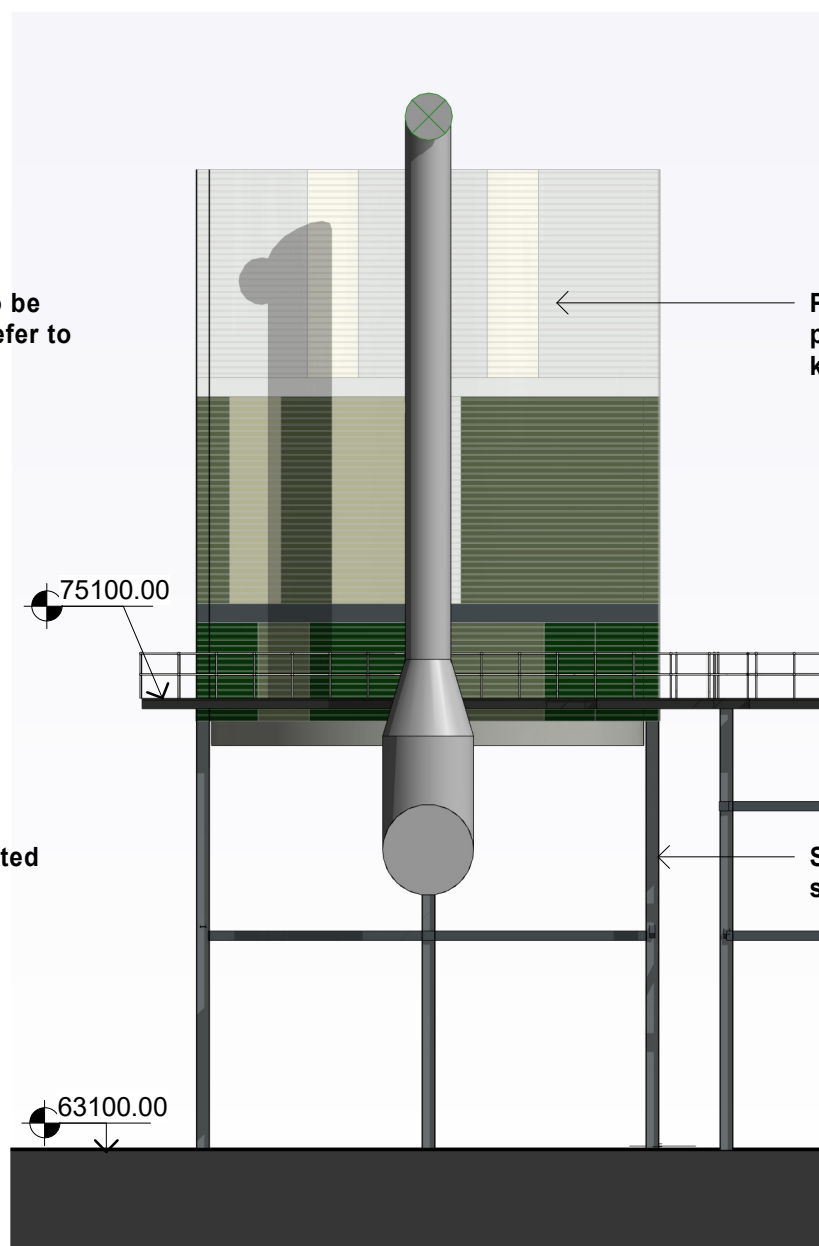


2 ACC East Elevation  
1 : 200




3 ACC South Elevation  
1 : 200

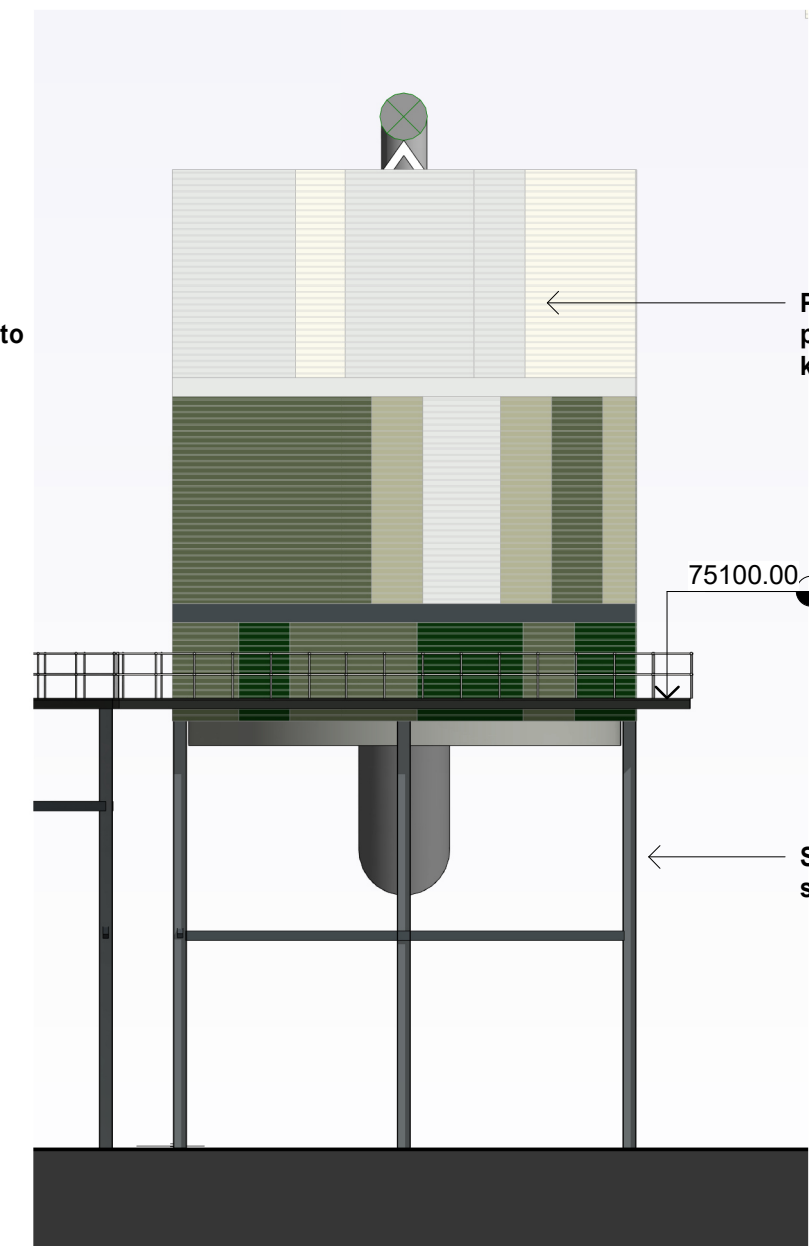


4 ACC West Elevation  
1 : 200

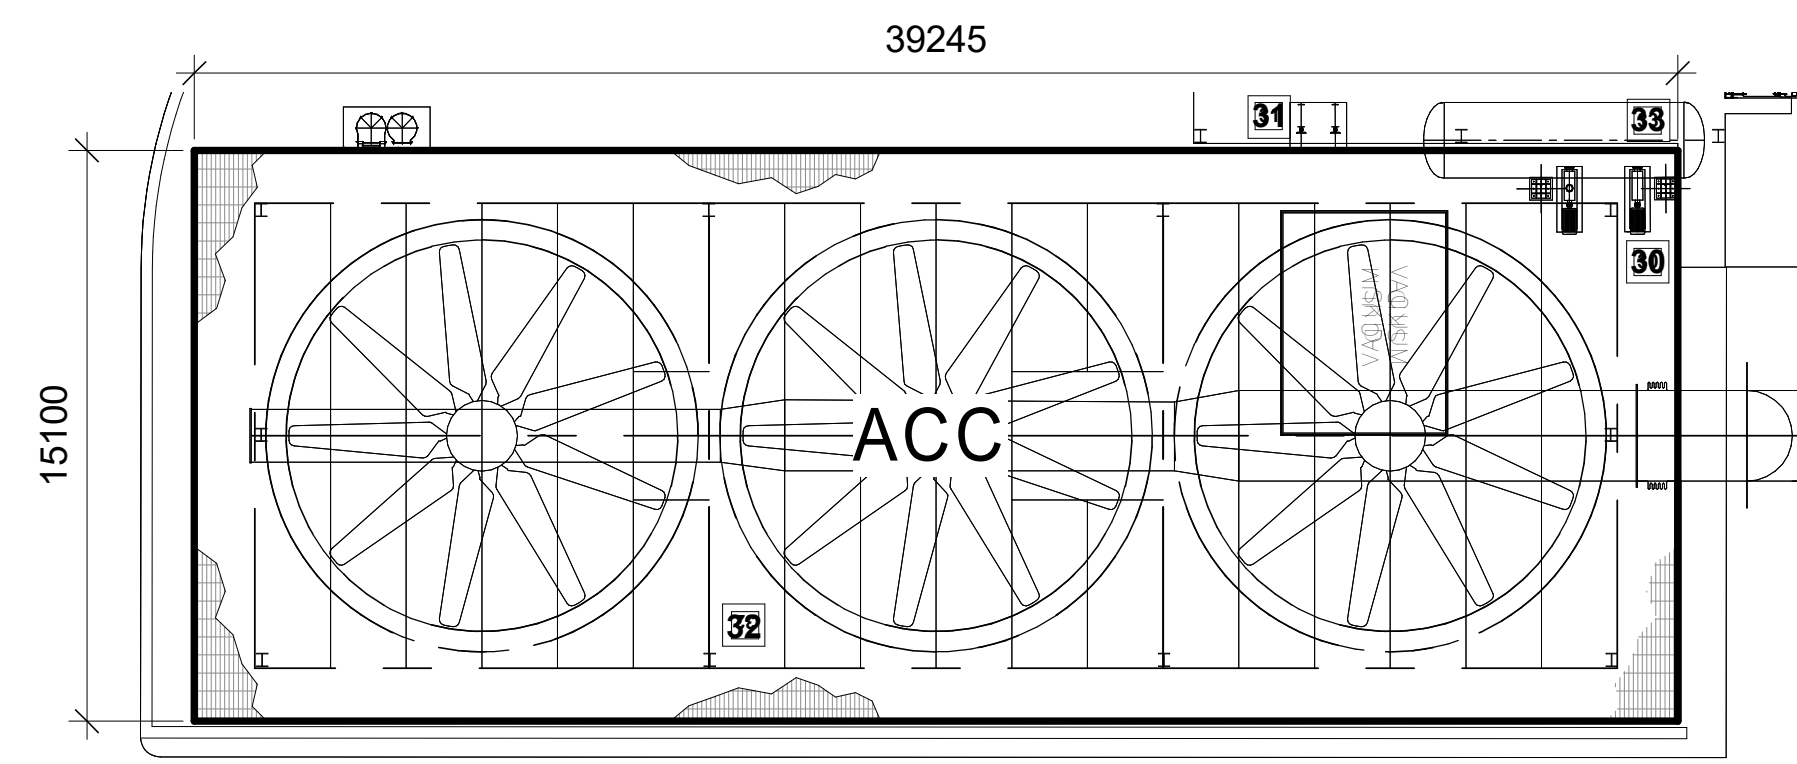


21 ACC Plan  
1 : 200

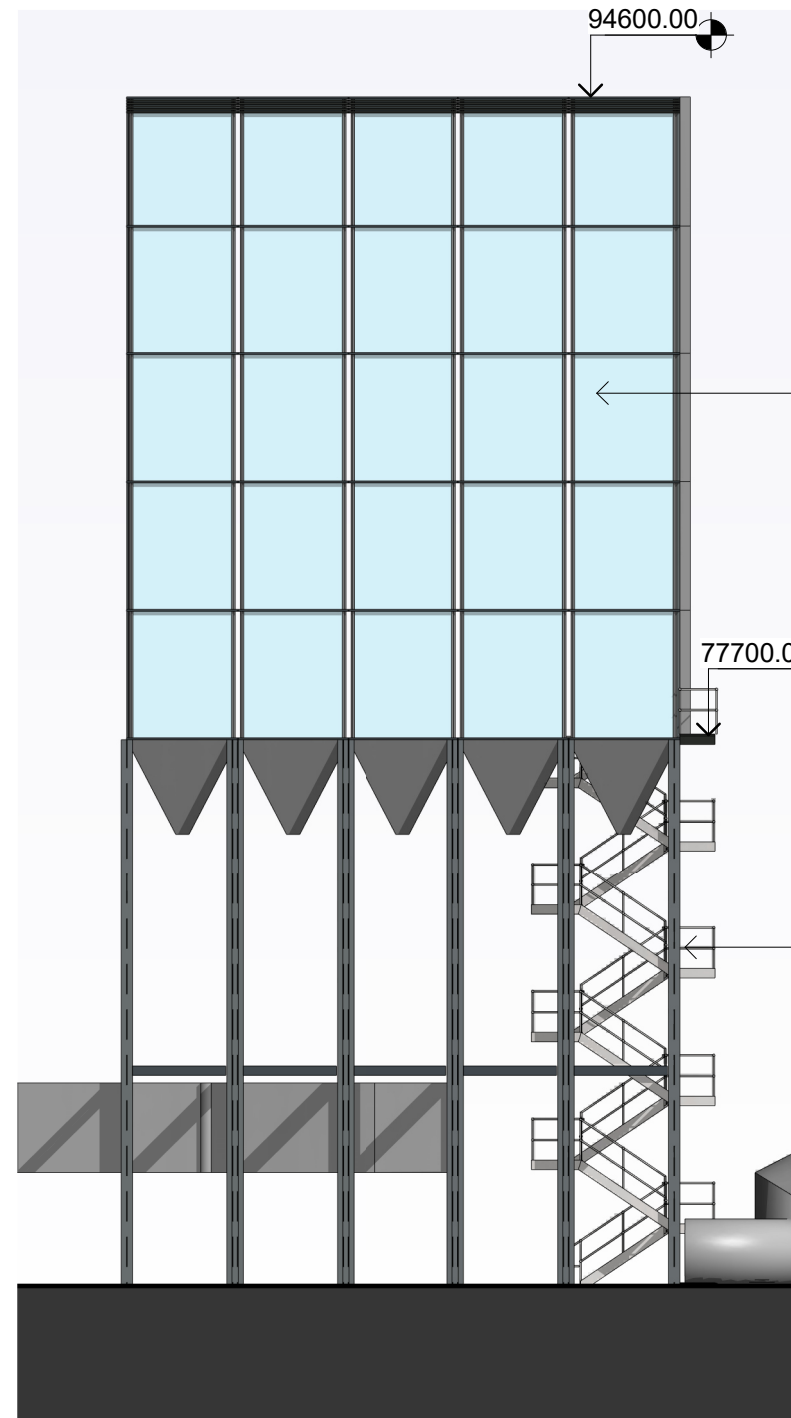


5 FGT North Elevation  
1 : 200

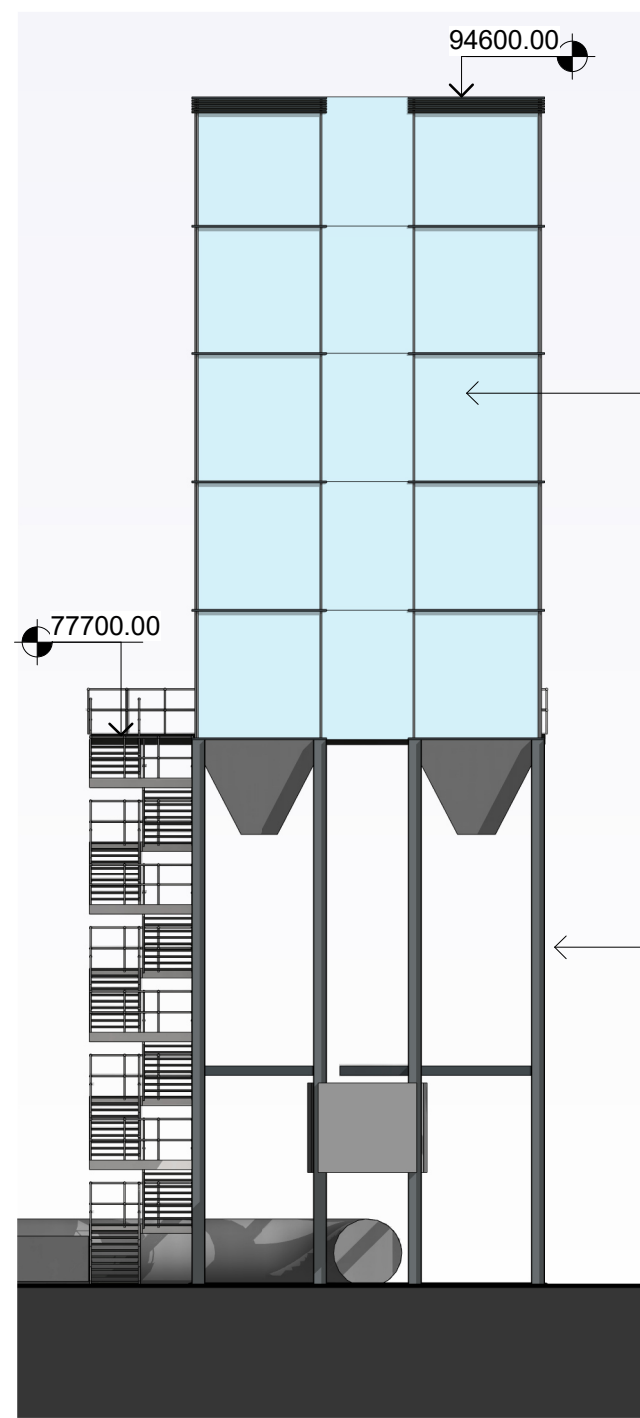


6 FGT East Elevation  
1 : 200

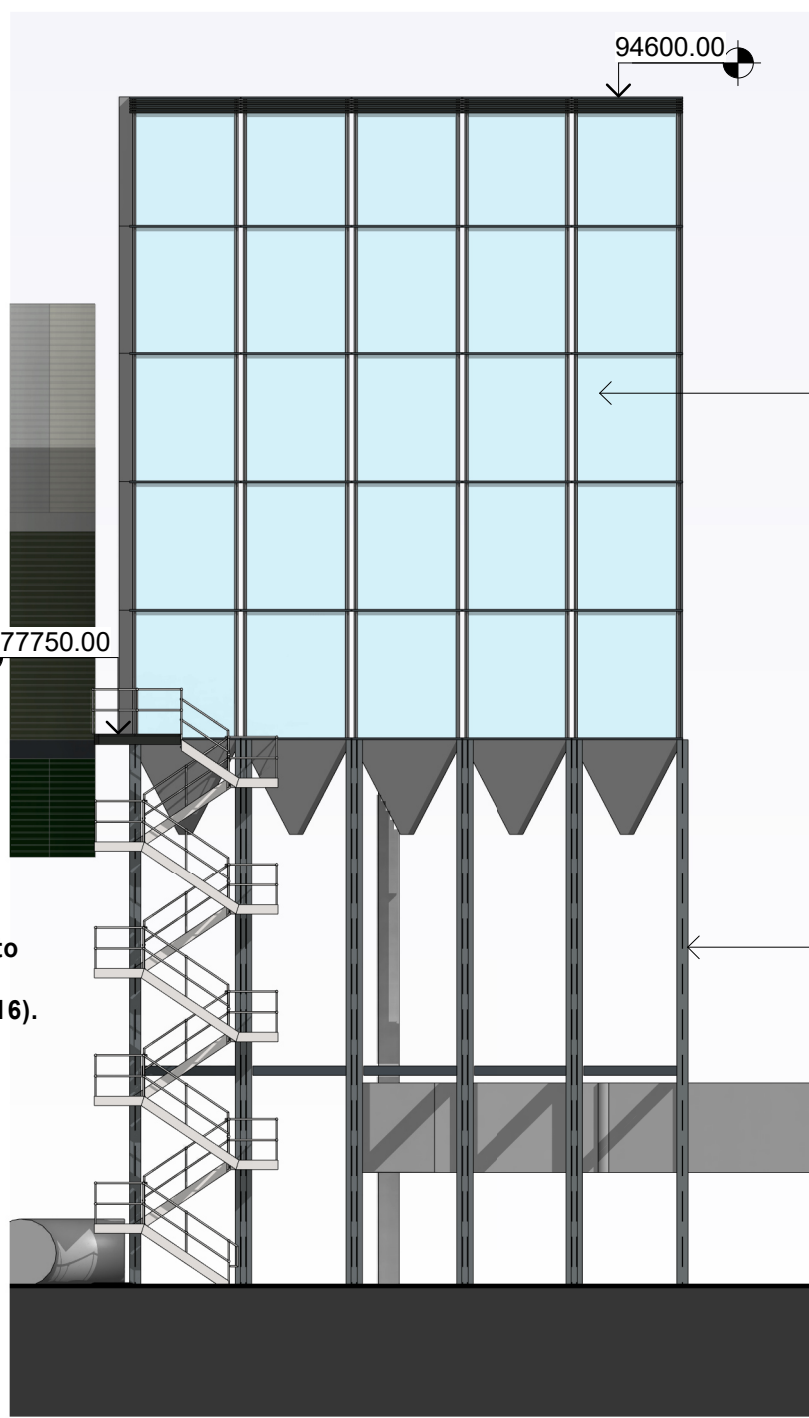

7 FGT South Elevation  
1 : 200

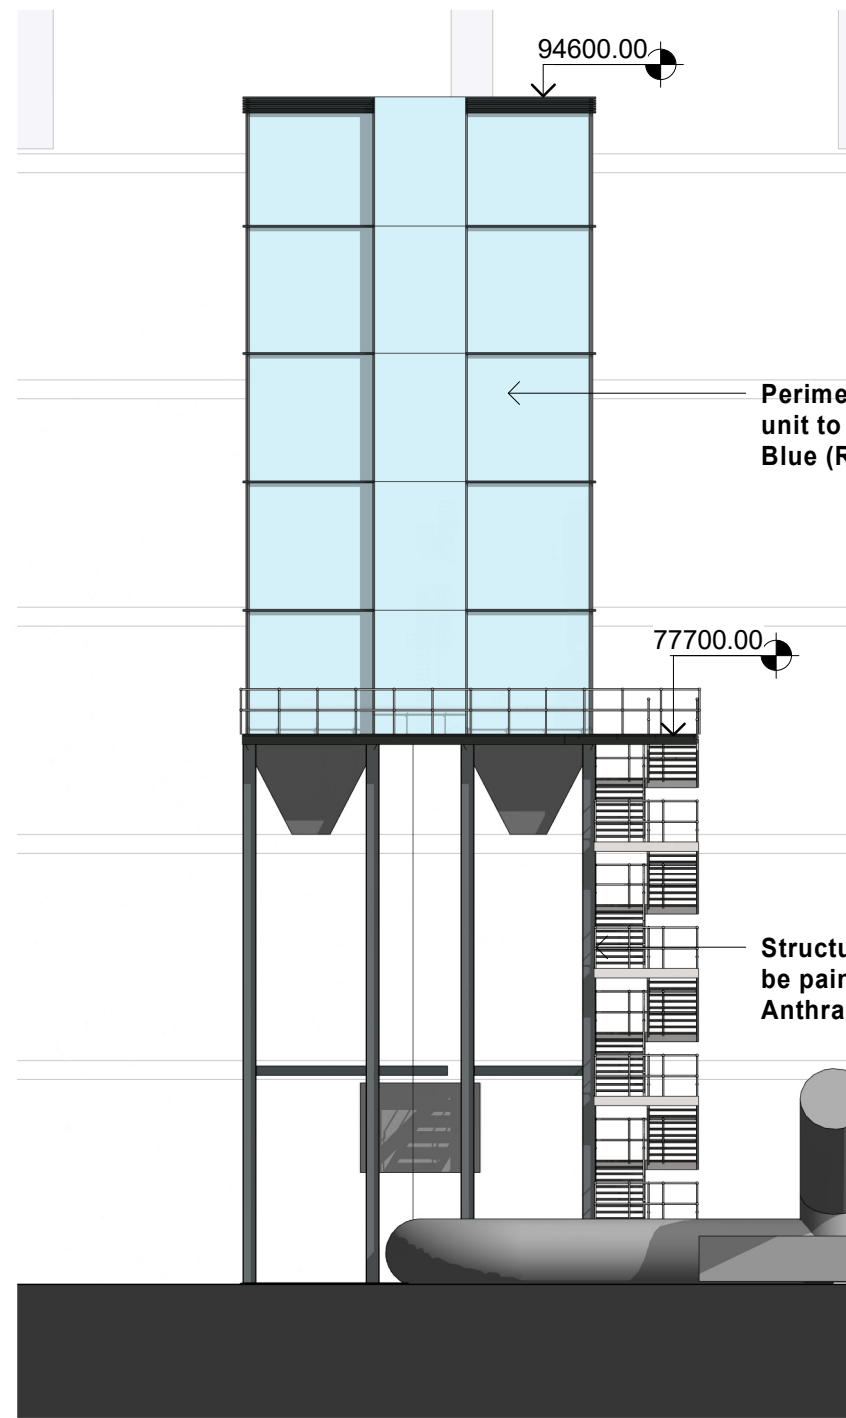

8 FGT West Elevation  
1 : 200

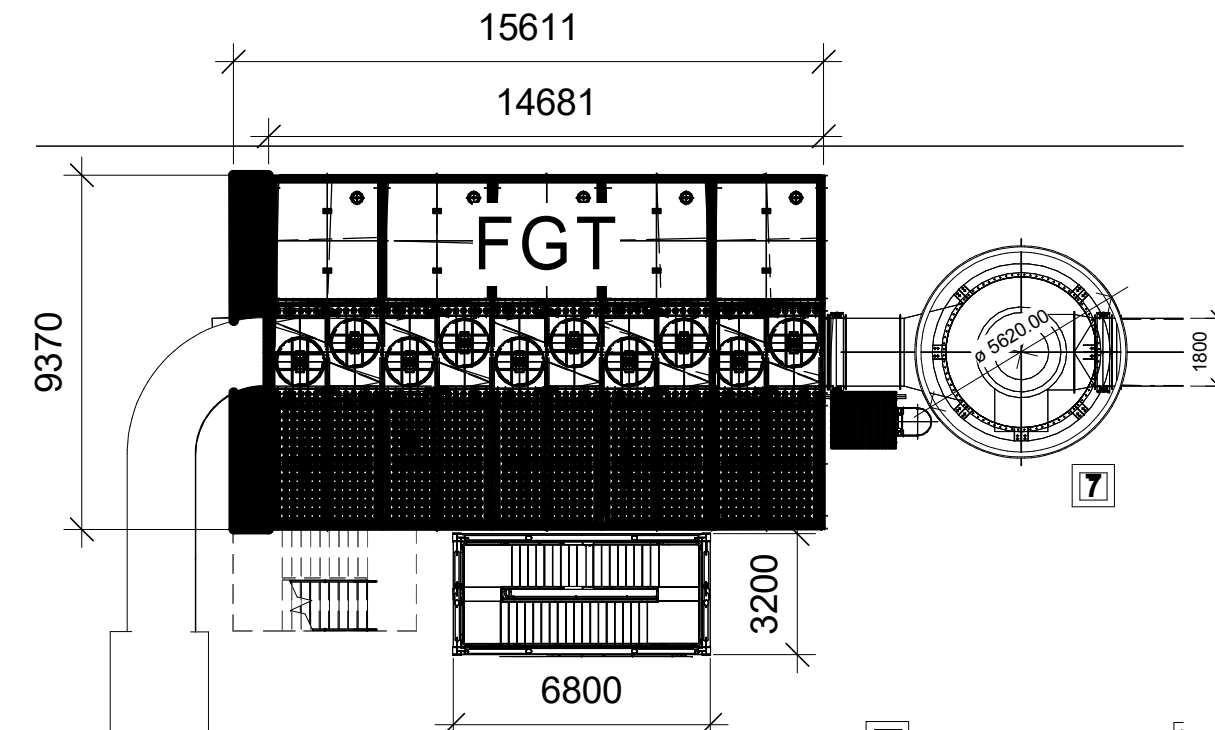


22 FGT Plan  
1 : 200


NOTE  
Envelope to consist of colour-coated  
profiled metal cladding system. Cladding  
profile reference, orientation and colour  
as below Material Key.

MATERIAL KEY


- 32 1000R Horizontal HPS200 Hamlet (RAL9002)
- 32 1000R Horizontal HPS200 Oyster Grey (RAL 7035)
- 32 1000R Horizontal HPS200 Moorland (RAL 100 60 20)
- 32 1000R Horizontal HPS200 Olive (RAL 100 30 20)
- 32 1000R Horizontal HPS200 Juniper (RAL 160 20 10)
- Prisma Flat Anthracite (RAL 7016)

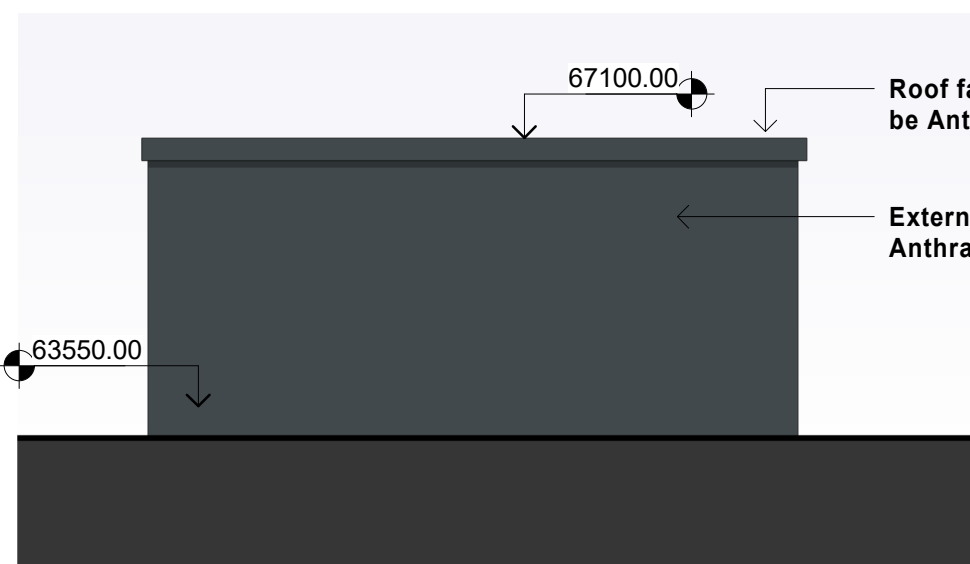


9 CEMS North Elevation  
1 : 100

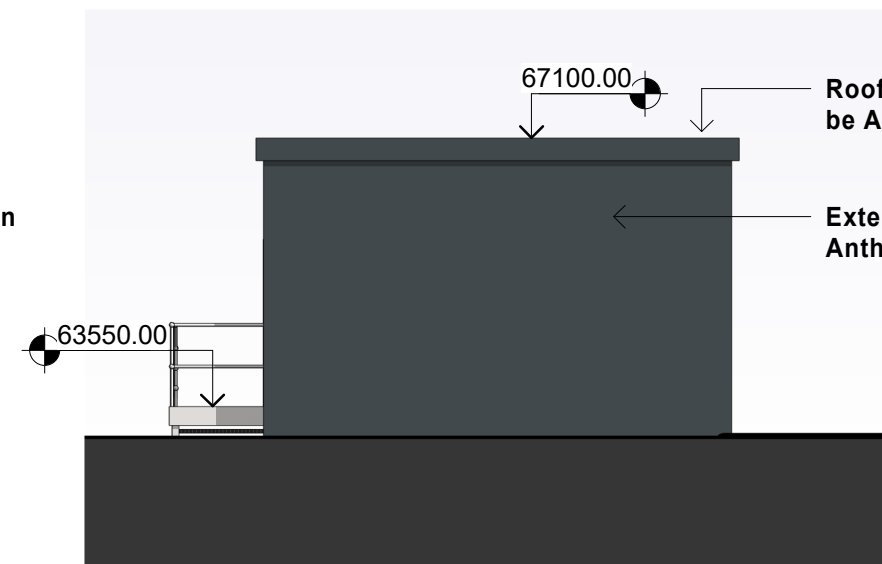


10 CEMS East Elevation  
1 : 100

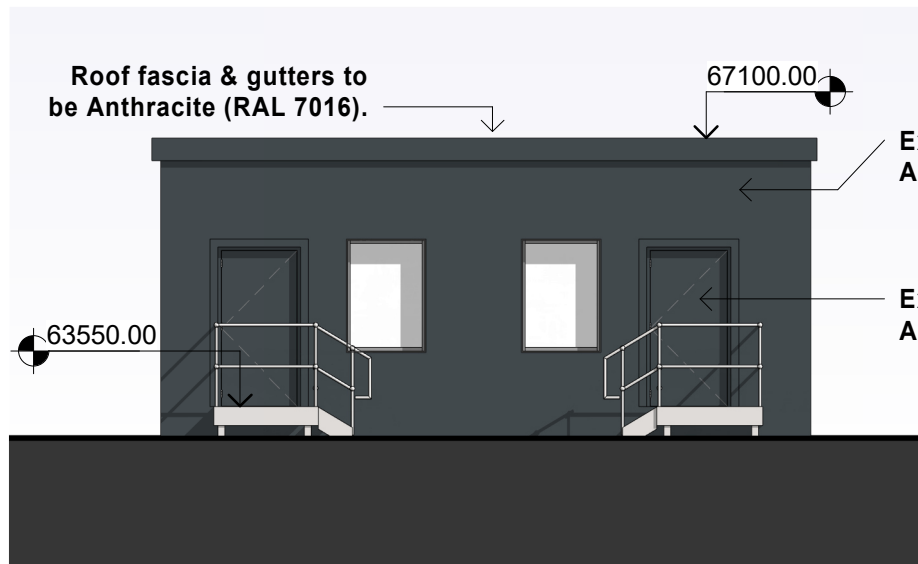

11 CEMS South Elevation  
1 : 100


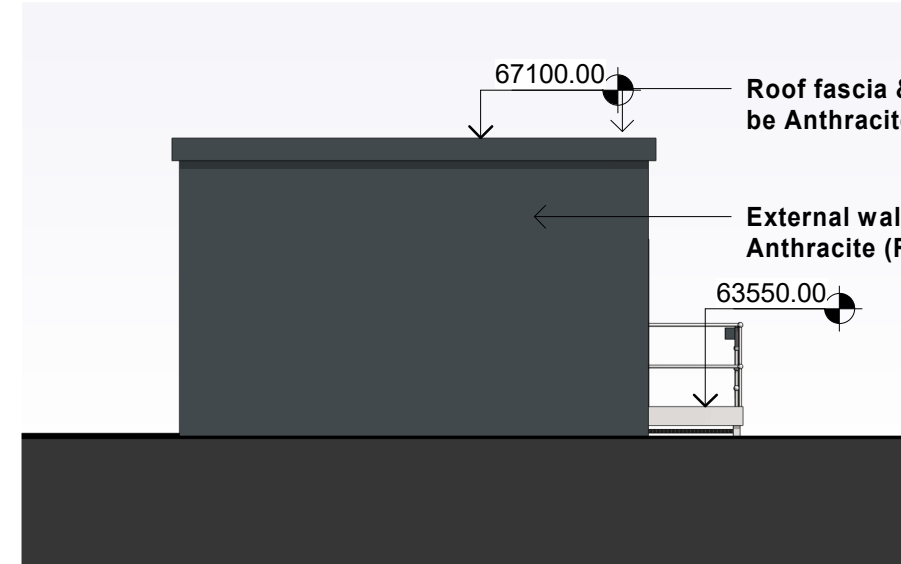


12 CEMS West Elevation  
1 : 100

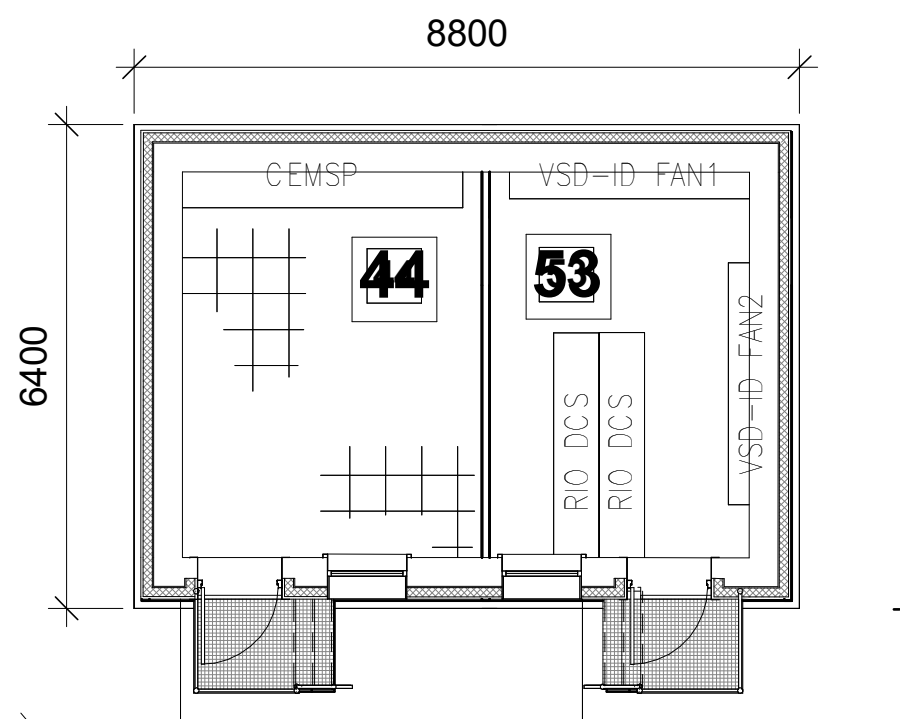


23 CEMS Plan  
1 : 100


Note: External plant and equipment to specialist design.

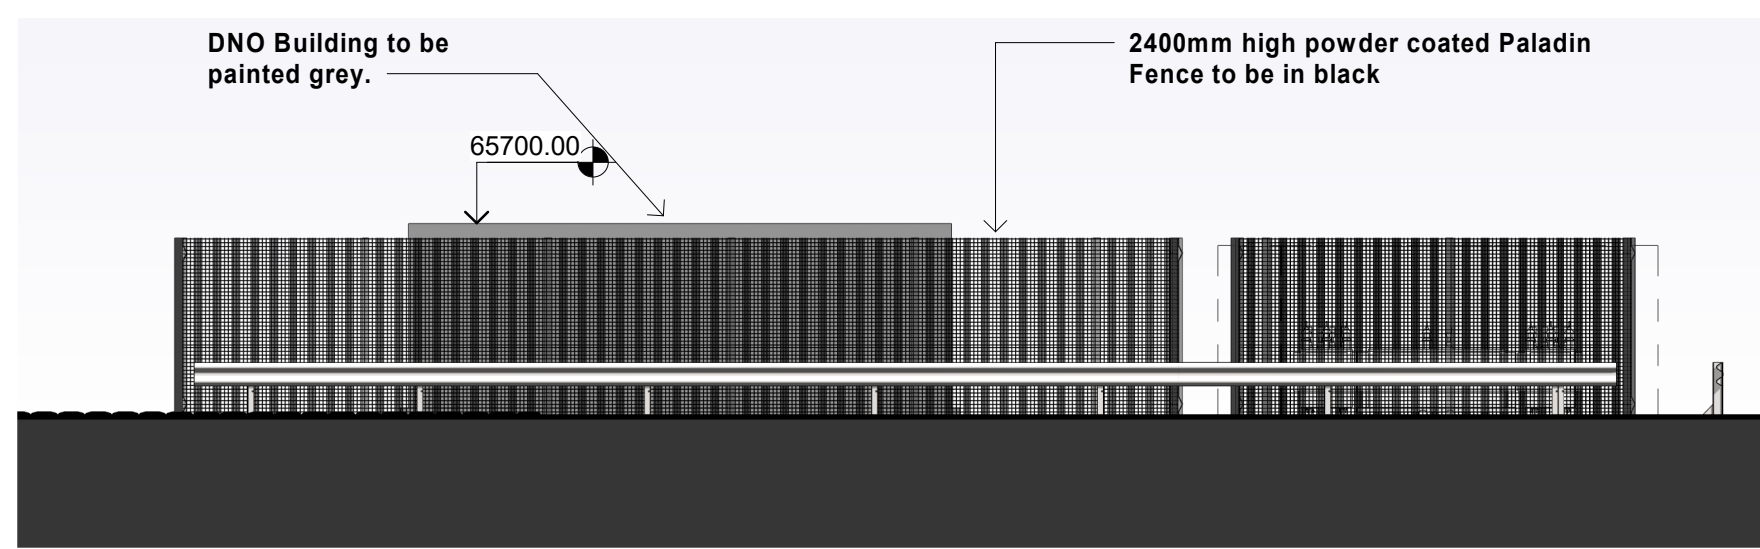 


13 DNO North Elevation  
1 : 100

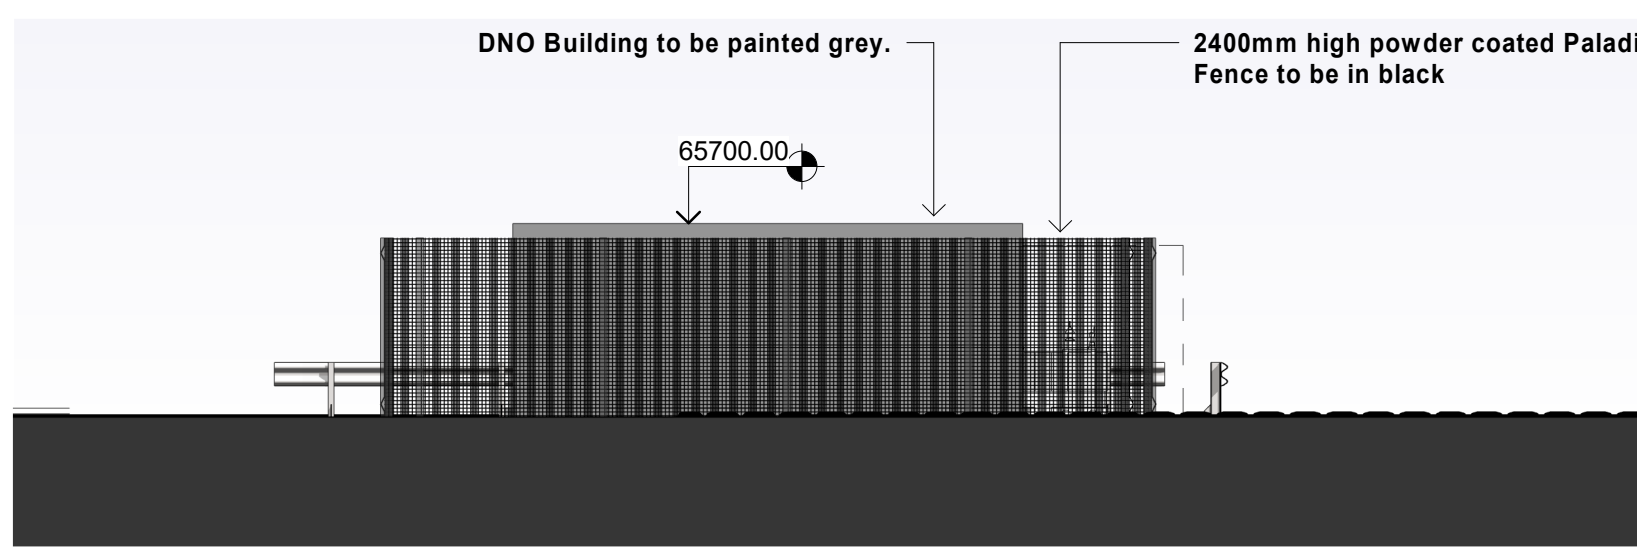


14 DNO East Elevation  
1 : 100

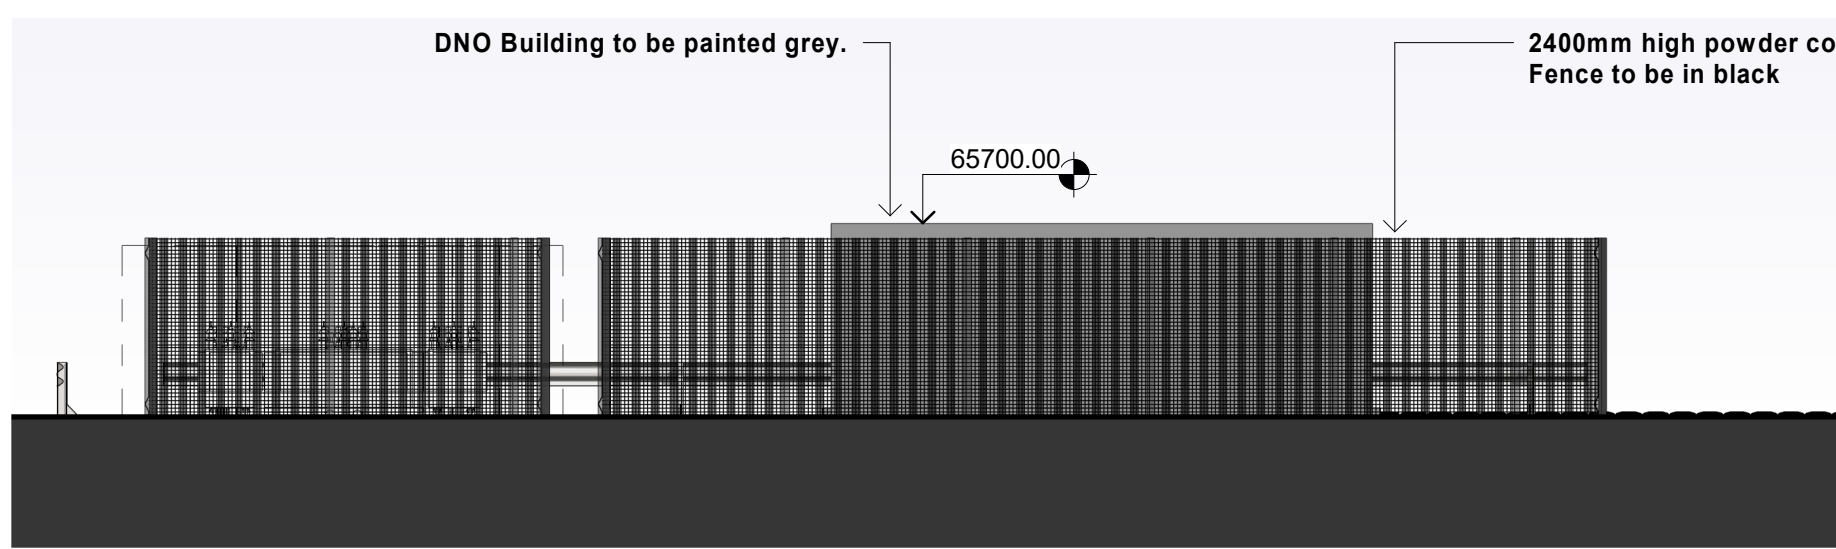


15 DNO South Elevation  
1 : 100

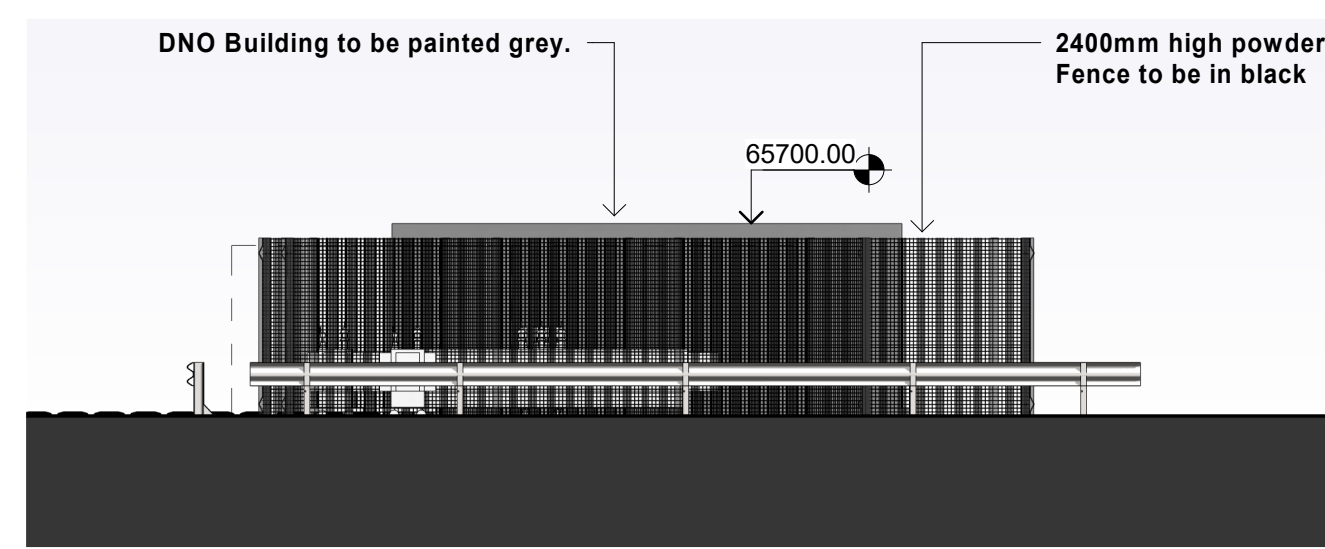


16 DNO West Elevation  
1 : 100

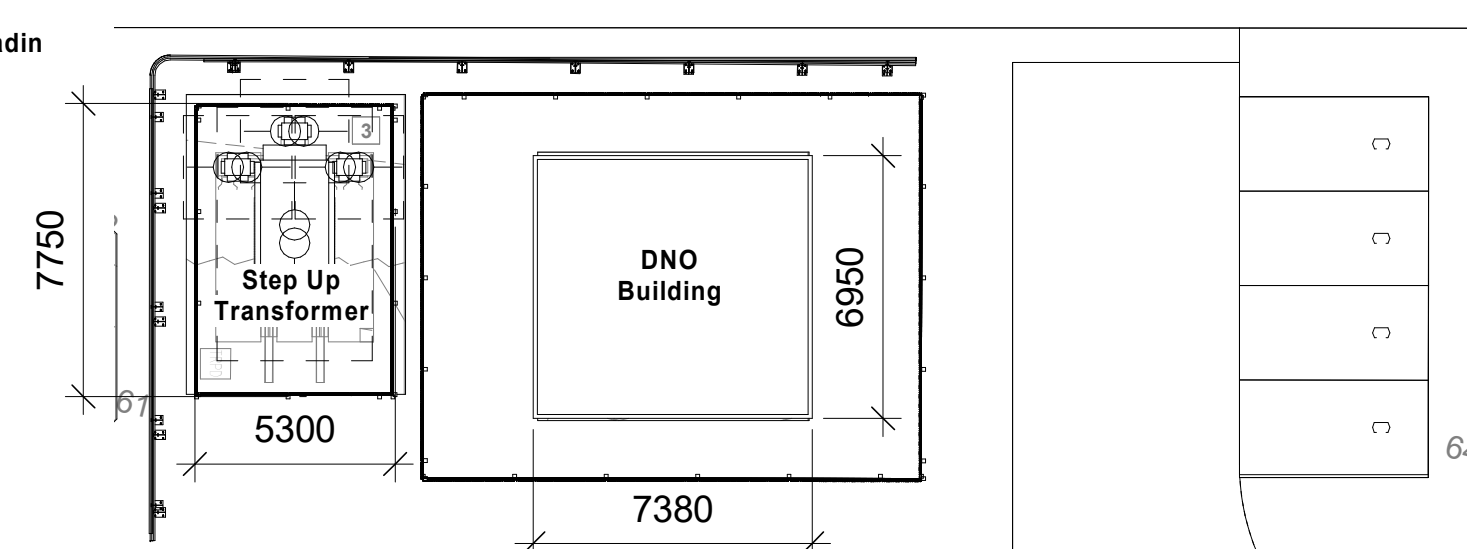


24 DNO Plan  
1 : 200

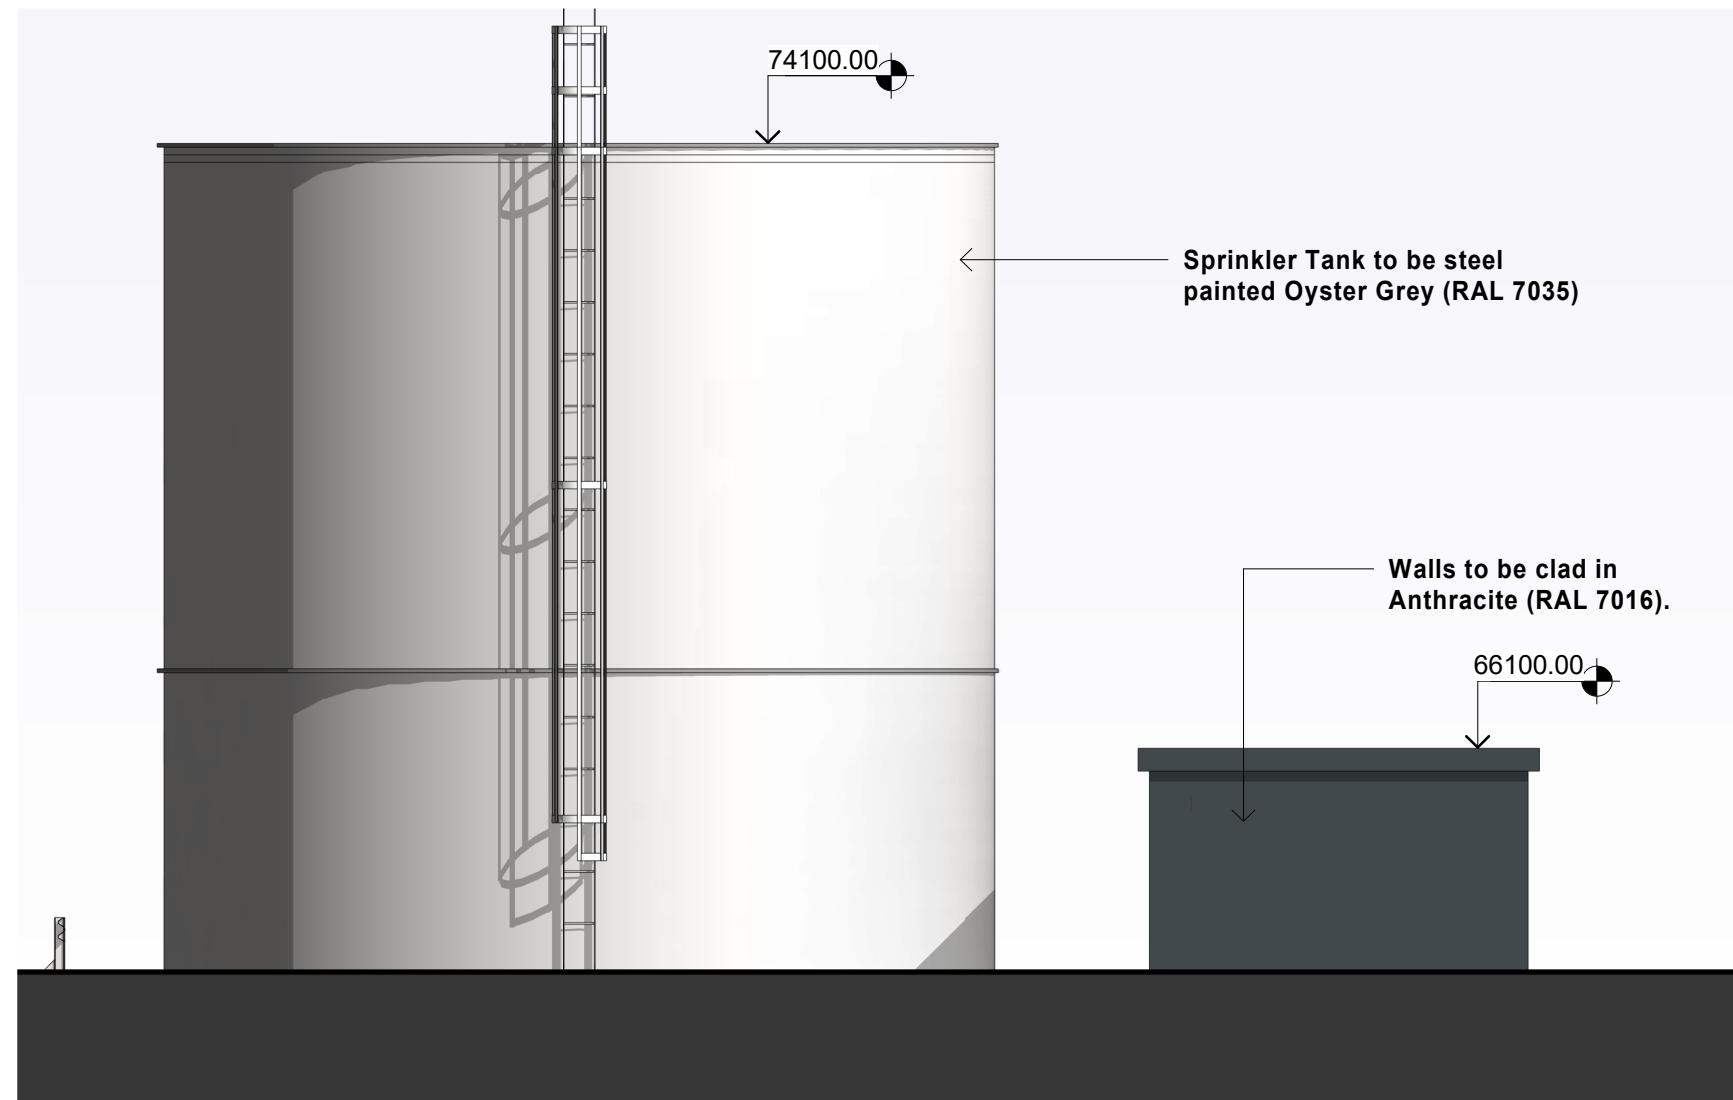


17 Sprinkler North Elevation  
1 : 100

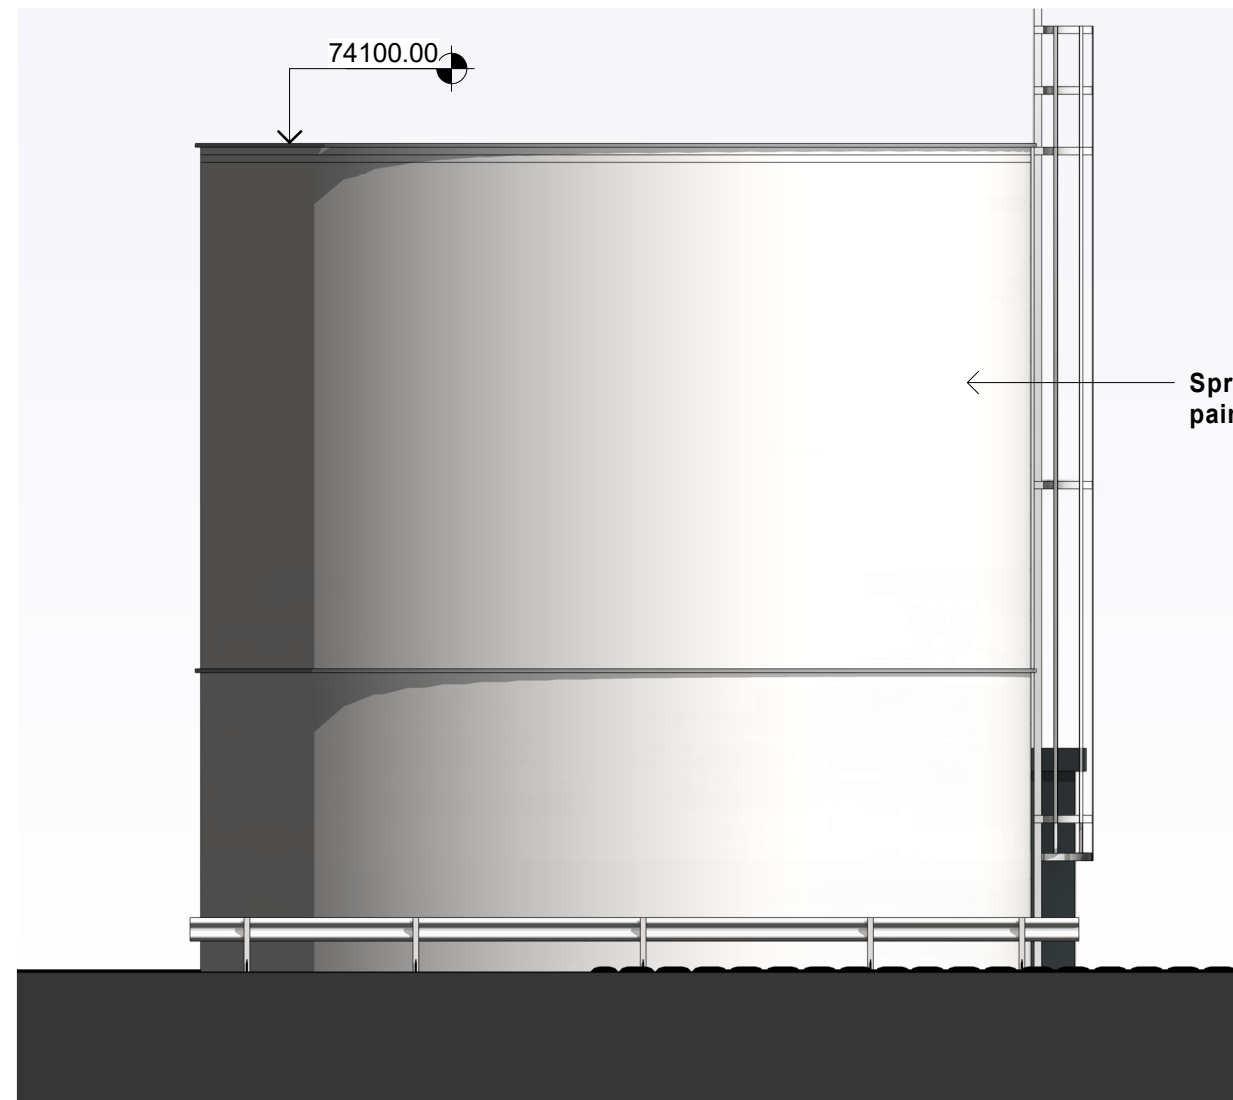


18 Sprinkler East Elevation  
1 : 100

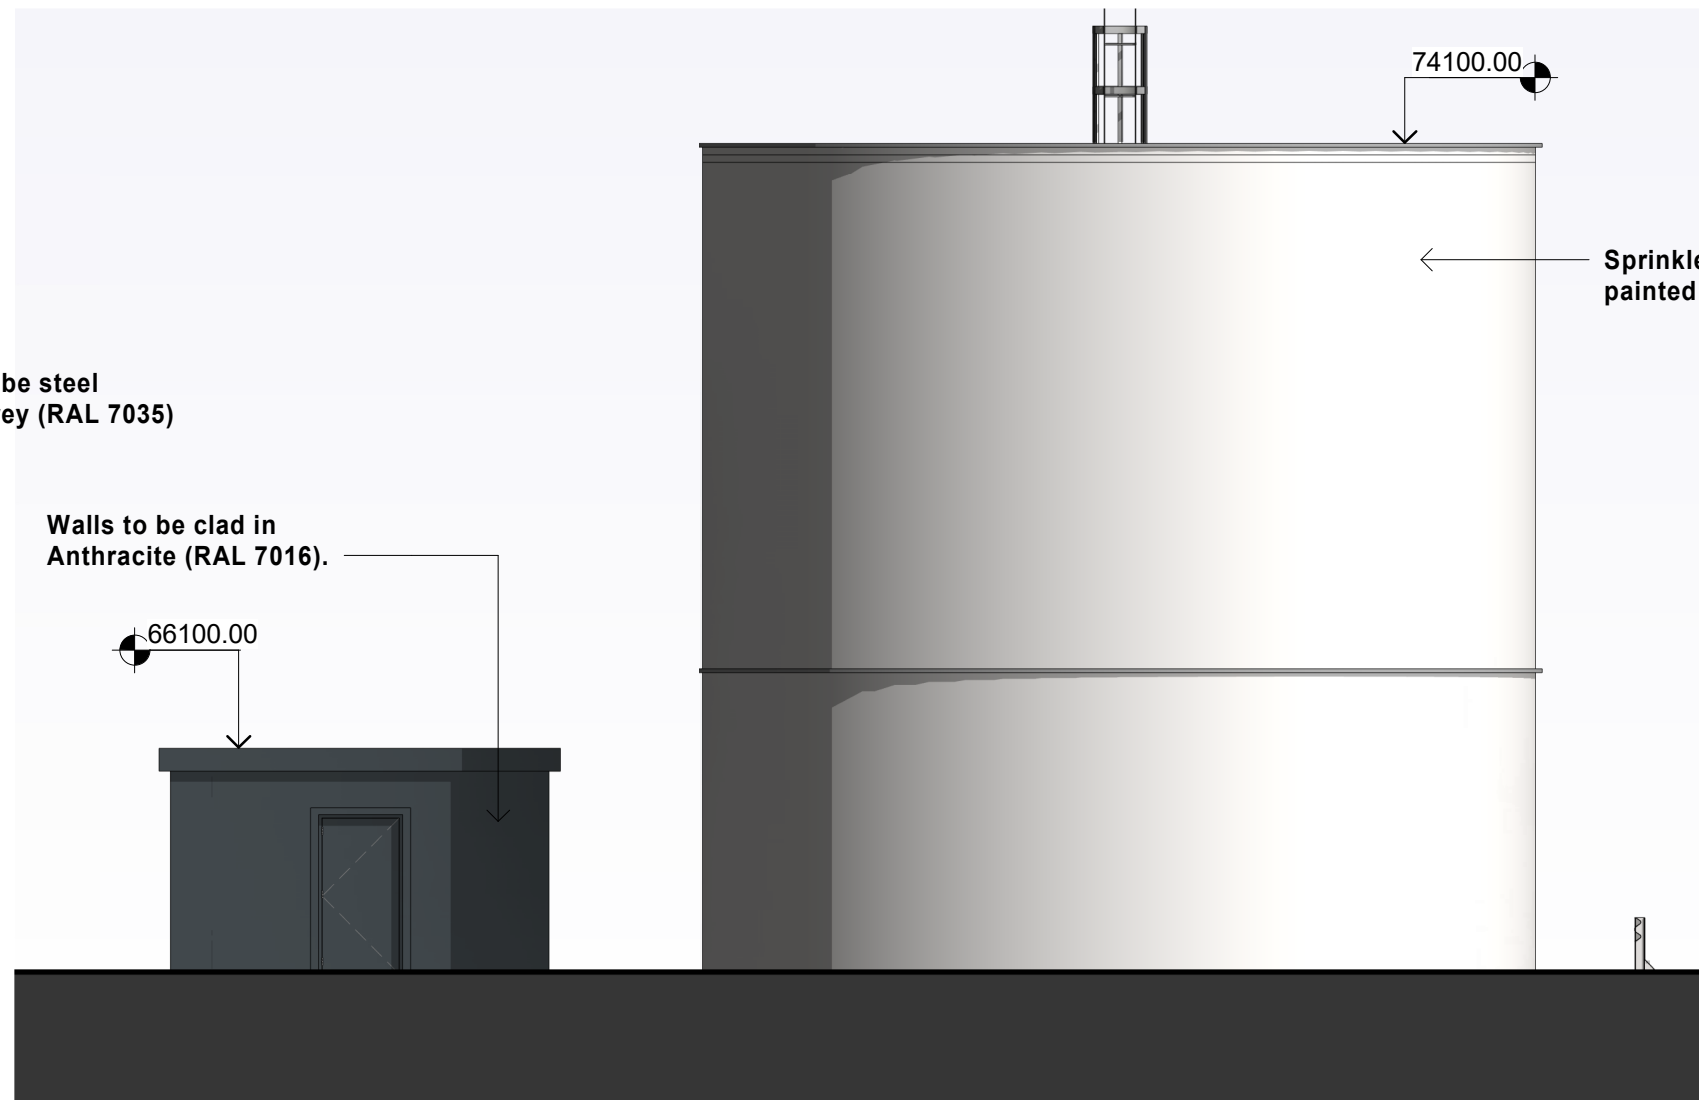

19 Sprinkler South Elevation  
1 : 100

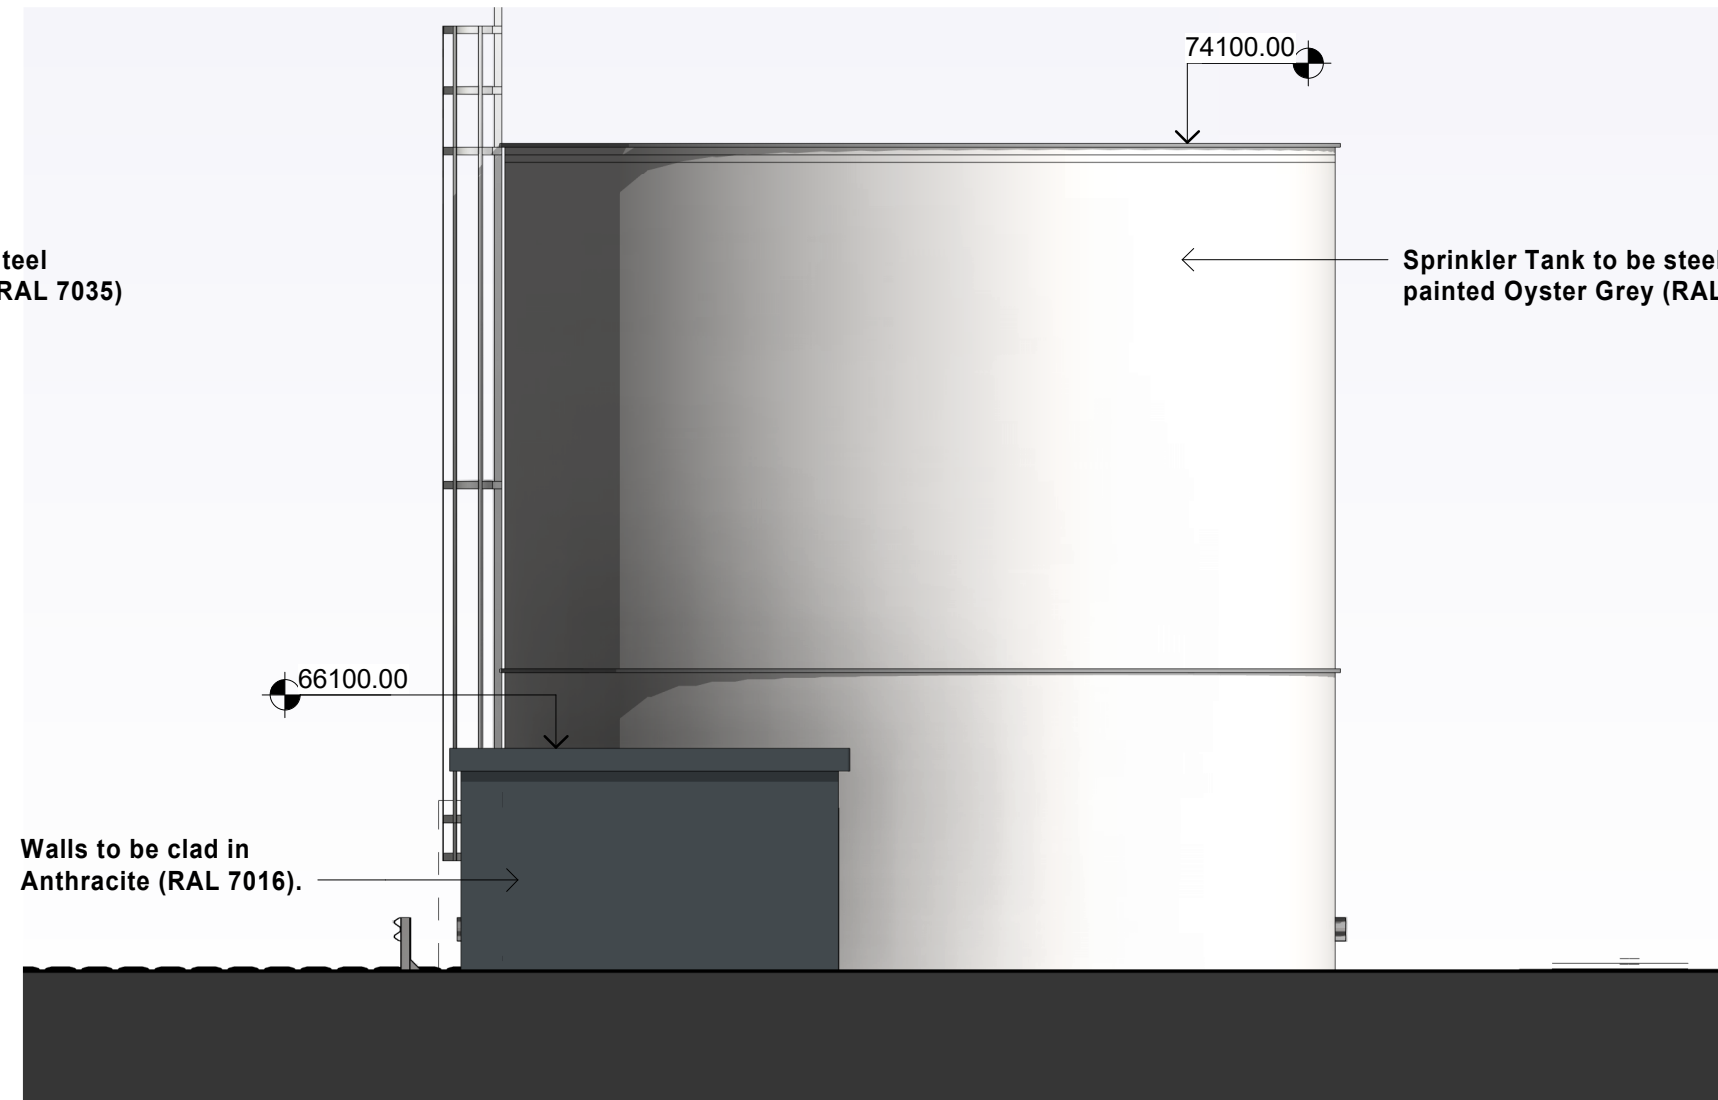

20 Sprinkler West Elevation  
1 : 100

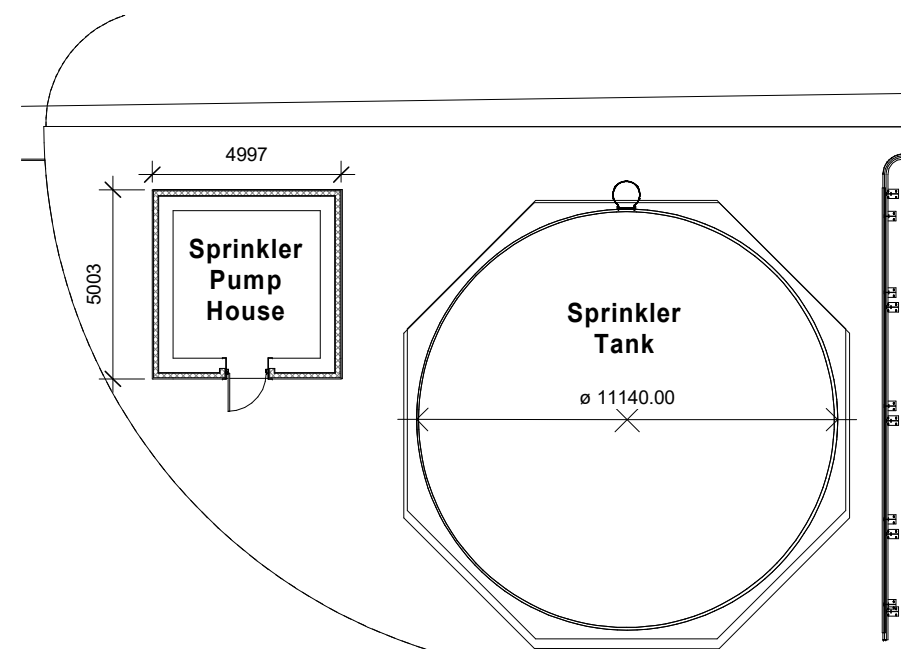

25 Sprinkler Tank Plan  
1 : 200

SGP

Architects + Masterplanners

Innovation Centre  
1 Devon Way  
Longbridge Technology Park  
Birmingham  
B31 2TS

t: +44 (0)121 222 5346

www.stephengeorge.co.uk

Swadlincote Resource Recovery Park  
ERP Proposal

Drawing Name:  
Ancillary Buildings & Equipment  
Elevations & Plans

Drawing Stage: Planning

Status: SO

SGP File Ref: 21-137-SGP-XX-ZZ-M3-A-0002

21-137 10/06/22 MGS RS As @ A0 C

SGP Project Ref: 21-137-SGP-XX-ZZ-M3-A-0002

Drawing Number: 21-137-SGP-XX-ZZ-DR-A- 131309

Project Code Originator Value Level Type Role Number