


Rev	Date	By	Description
A	-	MGS	-
B	-	MGS	-
C	-	MGS	-
D	-	MGS	-
E	16/06/22	MGS	Issued for Planning


NOTE  
Envelope to consist of colour-coated  
profiled metal cladding system. Cladding  
profile reference, orientation and colour  
as below Material Key.

MATERIAL KEY

	32 1000R Horizontal HPS200 Hamlet (RAL9002)
	32 1000R Horizontal HPS200 Oyster Grey (RAL 7035)
	32 1000R Horizontal HPS200 Albatross (RAL 240 80 05)
	32 1000R Horizontal HPS200 Van Dyke Brow(RAL 8014)
	32 1000R Horizontal HPS200 Terracotta (RAL 040 40 40)
	32 1000R Horizontal HPS200 Moorland (RAL 100 60 20)
	32 1000R Horizontal HPS200 Olive (RAL 100 30 20)
	32 1000R Horizontal HPS200 Juniper (RAL 160 20 10)
	32 1000R Horizontal HPS200 Ice Blue (RAL 230 80 10)
	32 1000R Horizontal HPS200 Anthracite (RAL 7016)
	32 1000R Vertical HPS200 Anthracite (RAL 7016)
	Prisma Flat Anthracite (RAL 7016)

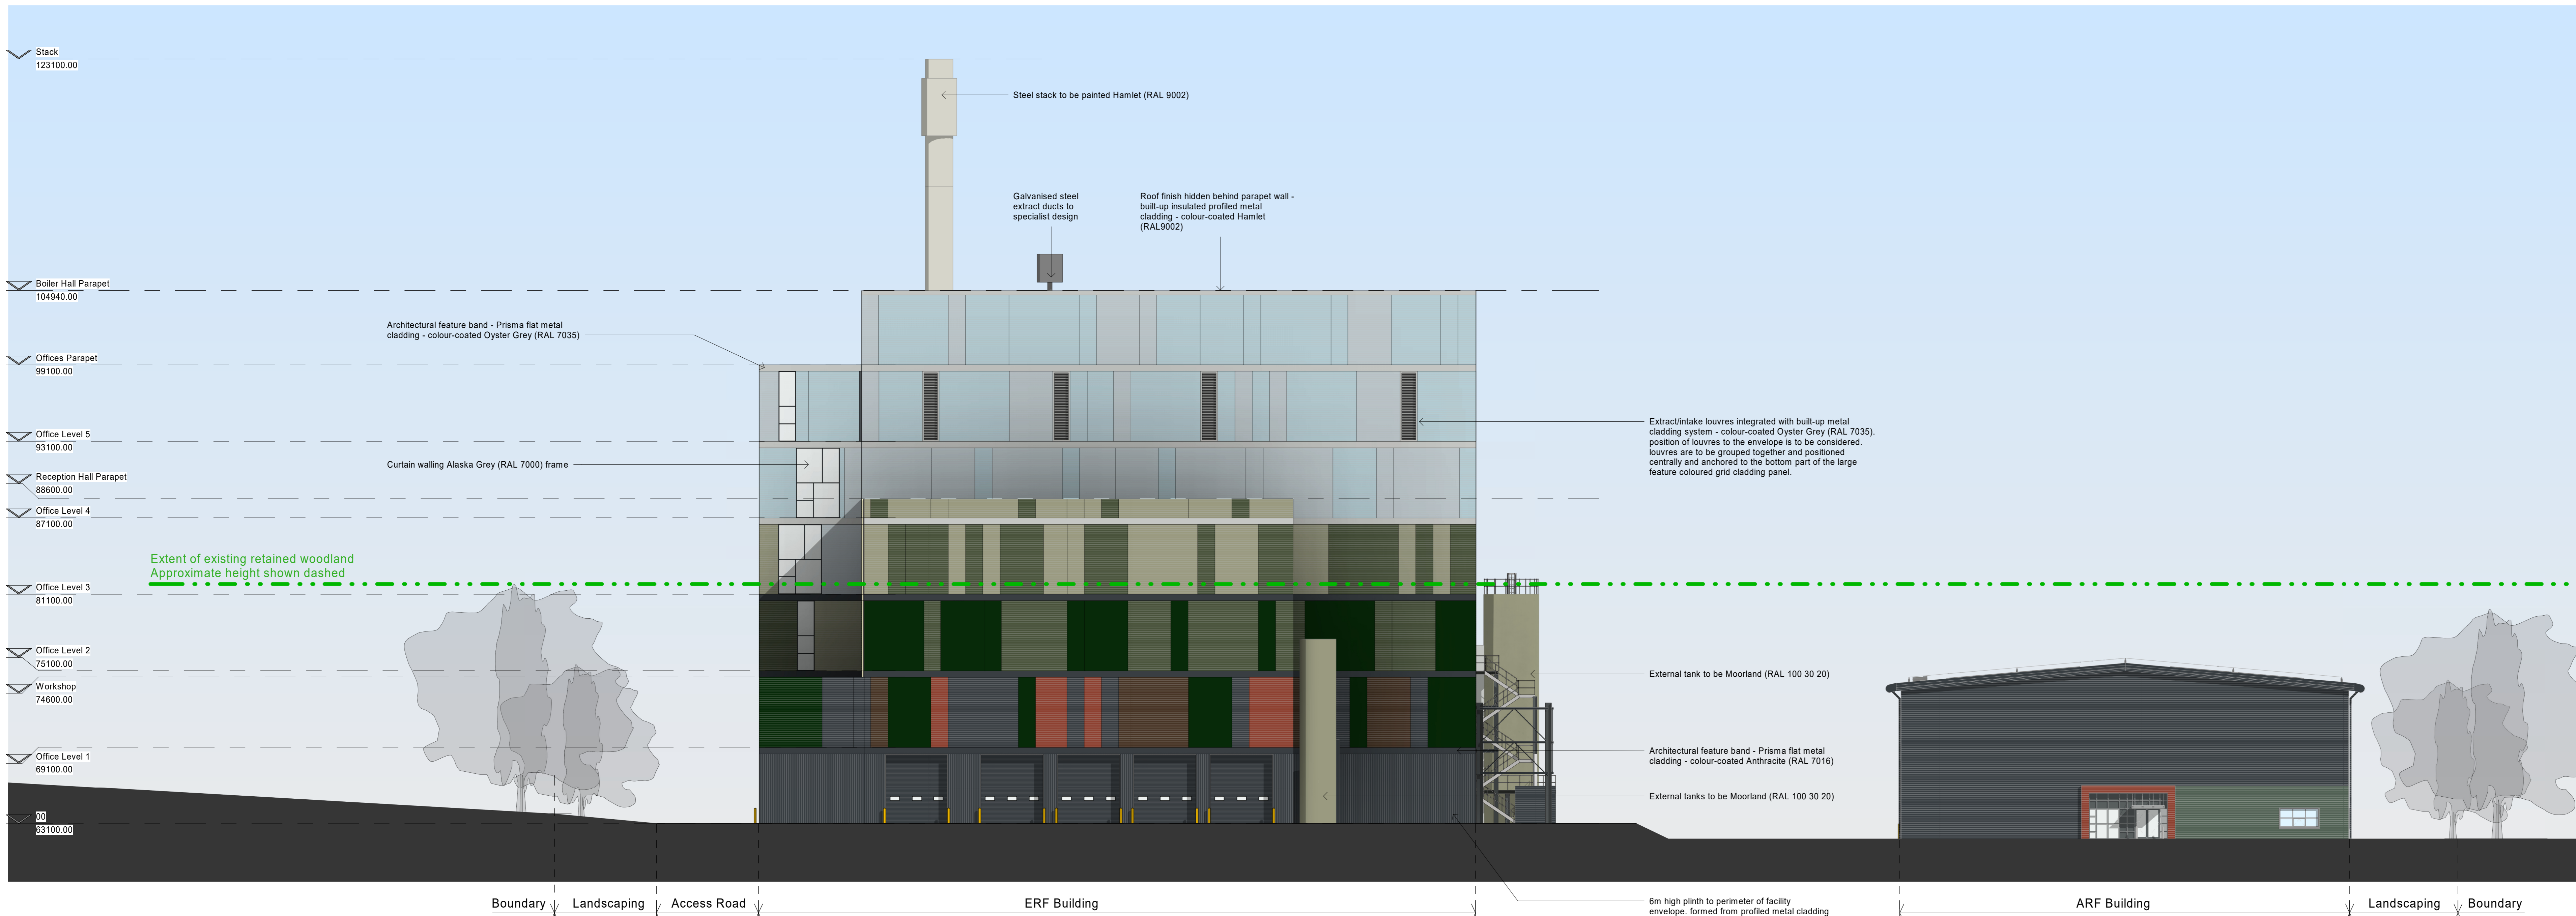

E East Elevation  
1 : 200

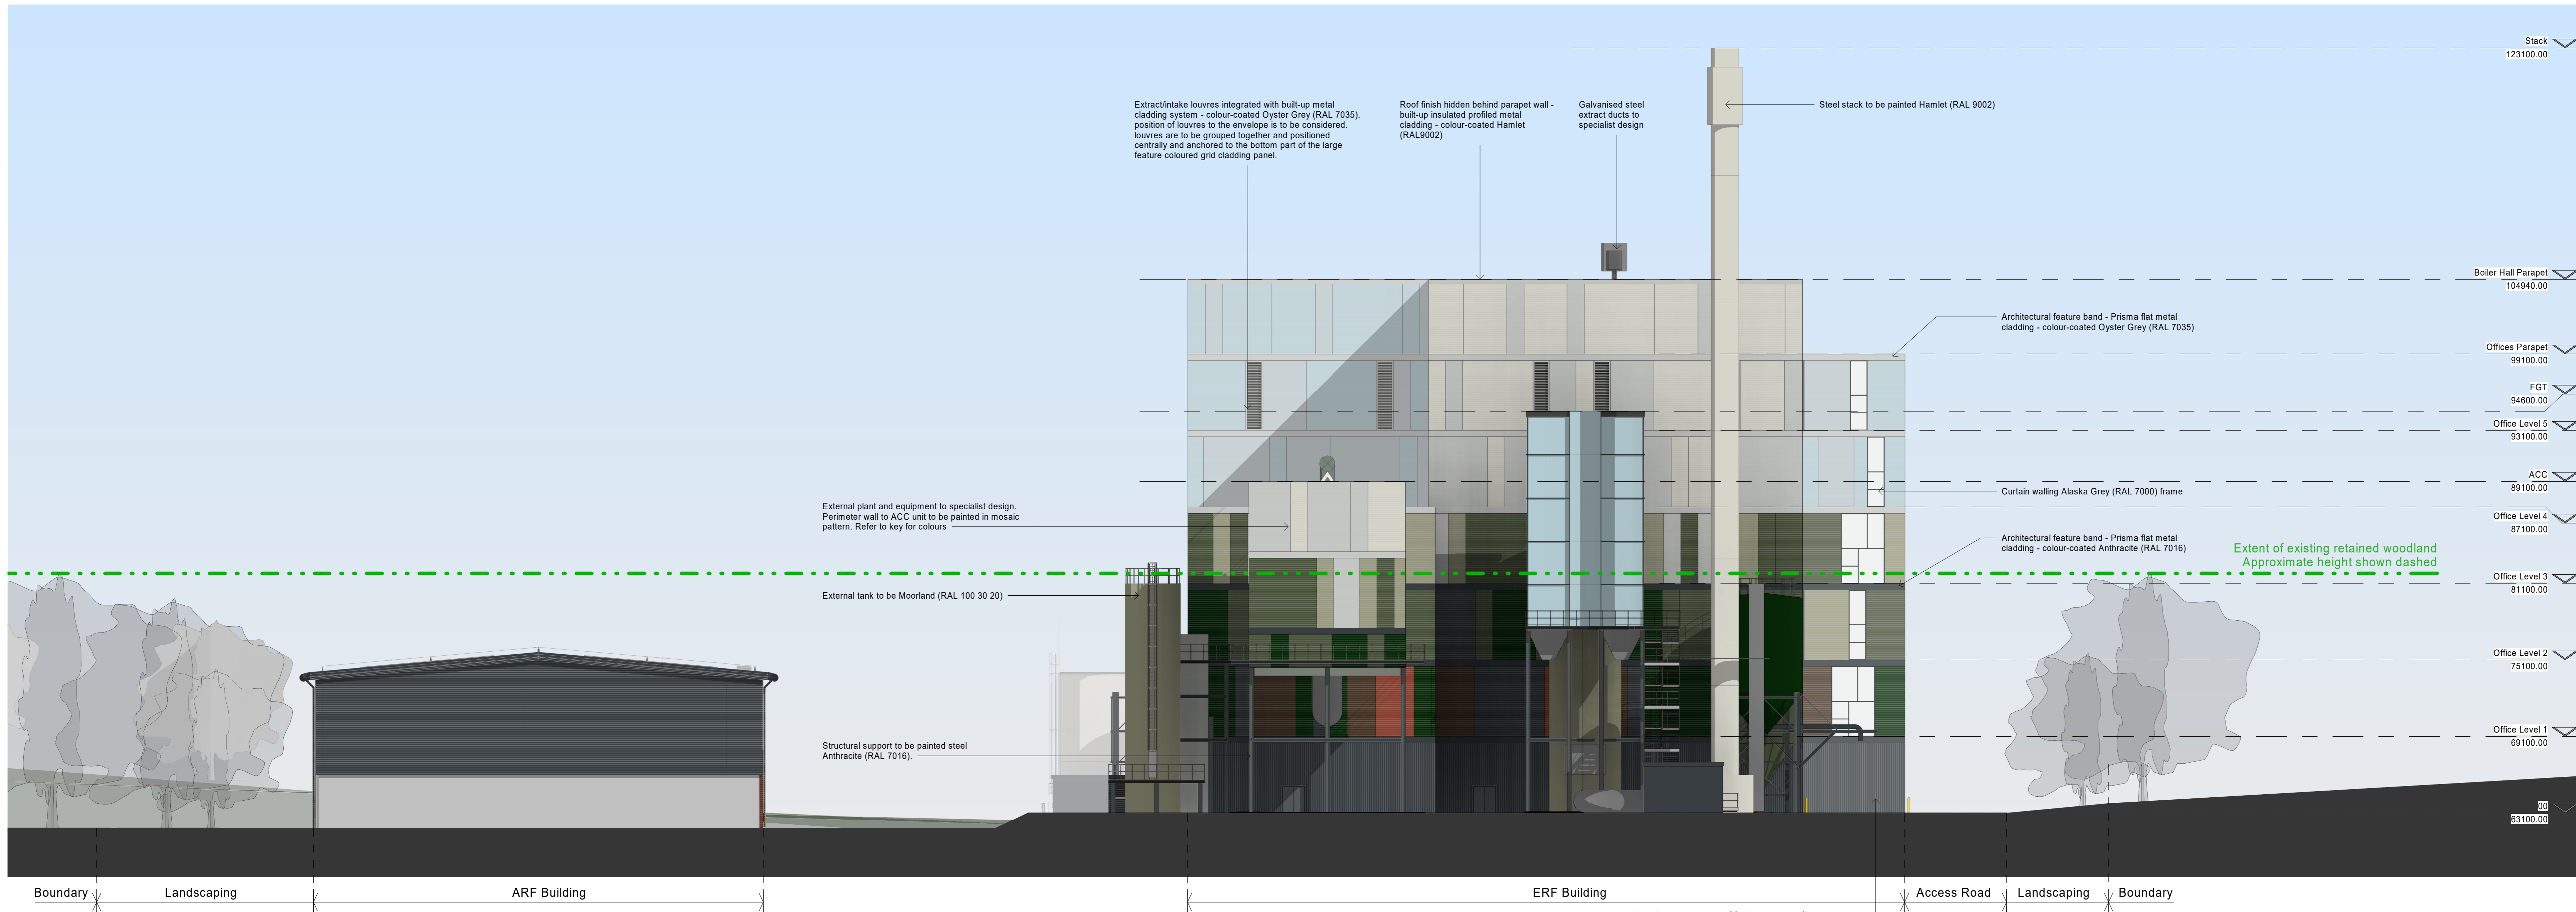

SGP

Architects + Masterplanners

Innovation Centre  
1 Devon Way  
Longbridge Technology Park  
Birmingham  
B31 2TS

t: +44 (0)121 222 5346

[www.stephengeorge.co.uk](http://www.stephengeorge.co.uk)

Swordlincote Resource Recovery Park  
ERF Proposal

Drawing Name:  
Proposed East & West Elevations

Drawing Stage: Planning


Status: \$6

SGP File Ref: 21-137-SGP-XX-ZZ-M3-A-0002

SGP Project No: 21-137 Date: 07/06/22 Drawn: RS As: @ AD E

Drawing Number: 21-137-SGP-XX-ZZ-DR-A- 131302

Project Code: 01/06/22 MGS RS As: @ AD E

 

SCALE 1:200