


Rev	Date	By	Description
A	-	MGS	-
B	-	RS	-
C	07/09/22	MGS	Issued for Planning

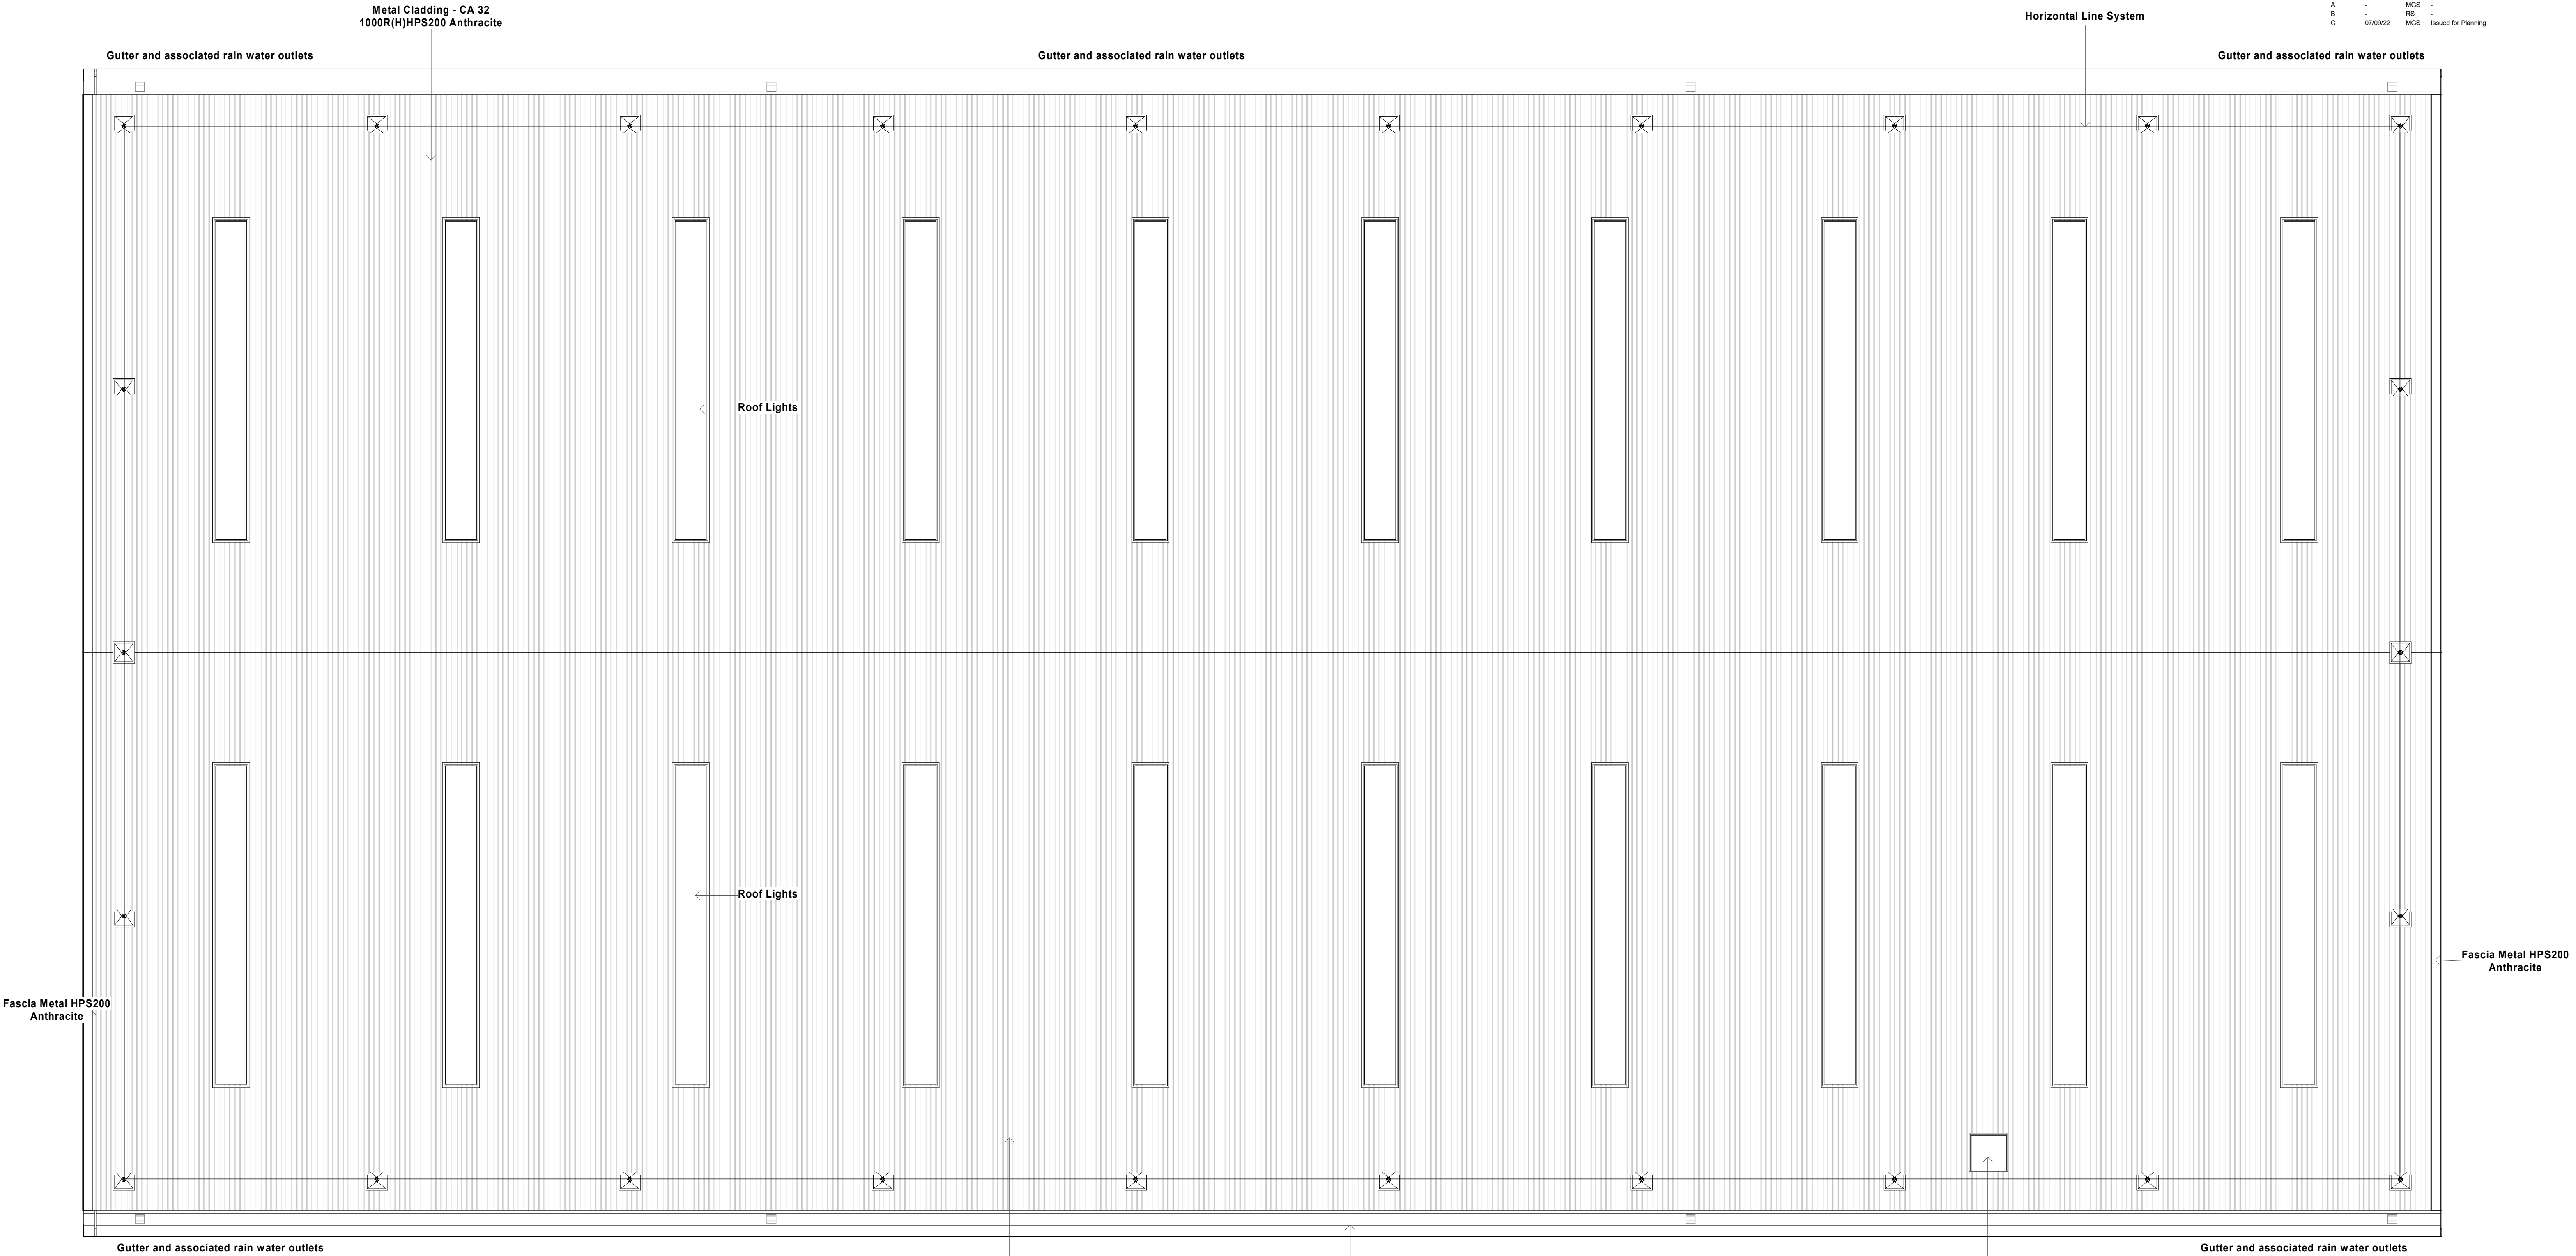


1

ARF Roof Plan

1 : 100

Keynote Legend (By Sheet)	
Fascia Metal HPS200 Anthracite	
Horizontal Line System	
Metal Cladding - CA 32 1000R(H)HPS200 Anthracite	Wall Cladding - Colour coated profiled metal sheeting. Profile ref. CA 32 1000R laid Horizontally. Colour HPS200 Ultra-Anthracite (RAL 7016)
Roof Hatch	Roof access hatch providing suitable safe access to the main roof for light-duty and short duration work. Anchor point allows operative to clip onto horizontal life safety line immediately from the ladder point via wire lanyard and before entering roof.
Roof Lights	Non-fragile triple skinned GRP roof lights. Indicative position of roof-lights only. Final layout, size and number to be as designed and detailed by specialist sub-contractor. Roof-light coverage TBC.

 

SGP
Architects + Masterplanners

Innovation Centre
1 Devon Way
Longbridge Technology Park
Birmingham
B31 2TS

t: +44 (0)121 222 5346

www.stephengeorge.co.uk

Aggregate Recycling Facility - ARF
Zone B
SRRP
Swadlincote
R & P Clean Power

Drawing Name:
ARF Roof Plan

Drawing Stage: **PLANNING**

Status: **S0**

SGP File Ref: 21-137

21-137	11/01/22	AB	RS	@ A1	C
SGP Project No:	Date:	Drawn:	Team:	Scale:	Rev:

Drawing Number:

21-137-SGP-AF-ZZ-DR-A- 131103

Project Code	Originator	Volume	Level	Type	Role	Number
--------------	------------	--------	-------	------	------	--------