


Rev	Date	By	Description
A	-	MGS	-
B	-	MGS	-
C	-	MGS	-
D	-	MGS	-
E	-	MGS	-
F	-	MGS	-
G	-	MGS	-
H	-	MGS	-
I	-	MGS	-
J	-	MGS	-
K	-	MGS	-
L	-	MGS	-
M	22/09/22	MGS	Issued for Planning

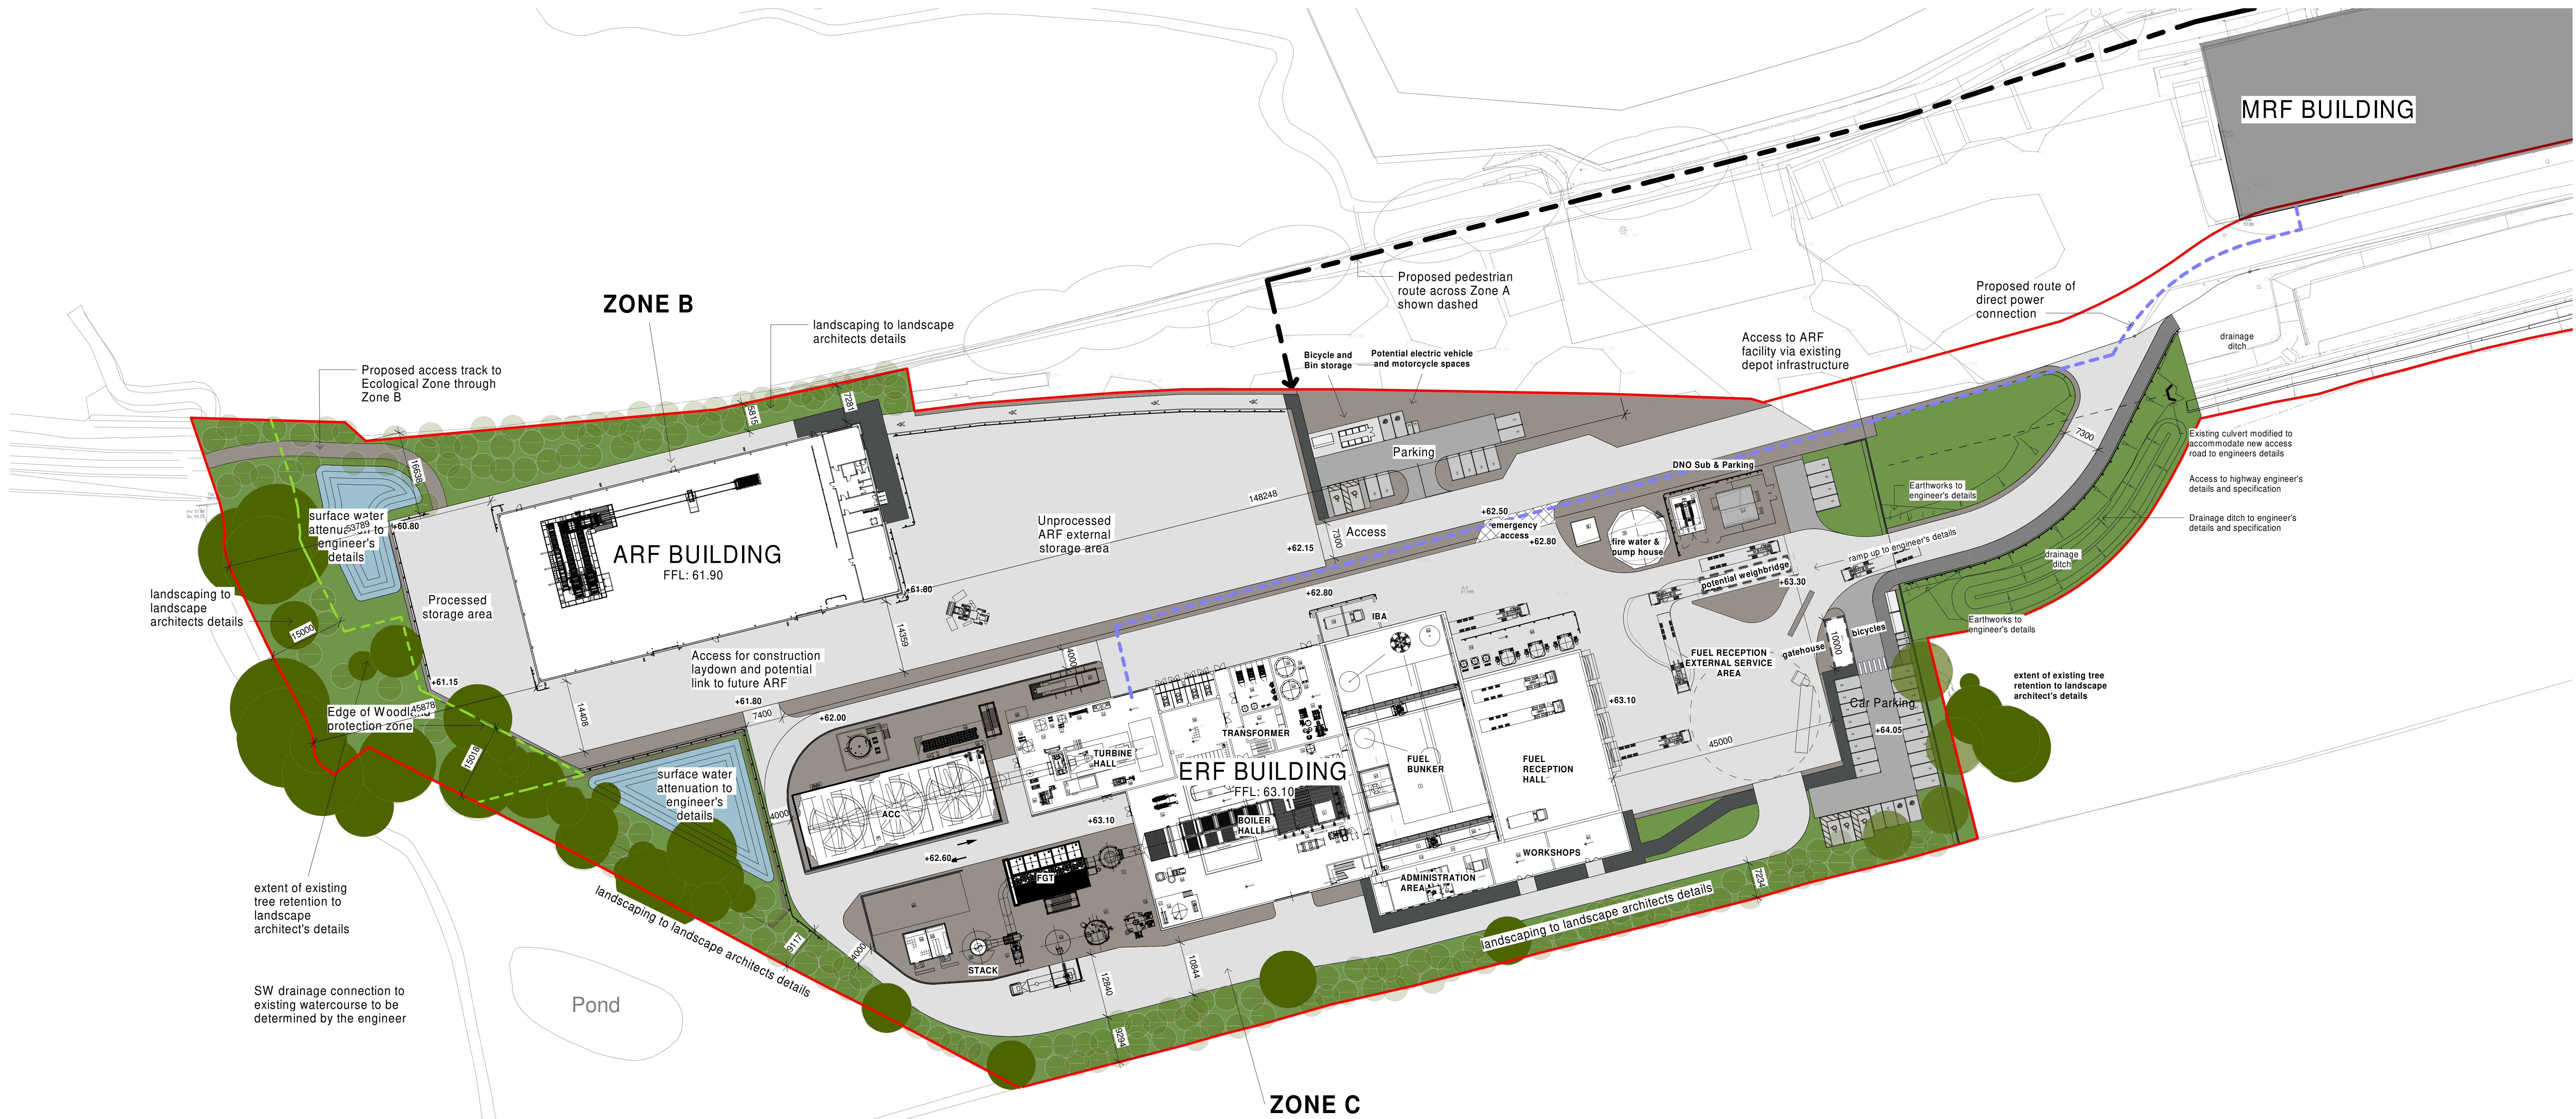


Key

- Proposed pedestrian route
- Proposed route of direct power connection

1 Planning_SRRP_Site Layout 1 : 500

Note: For proposed site levels refer to AWP drawing No. 1079 SK-1001 A

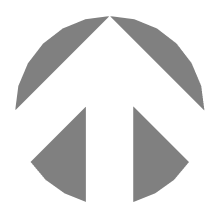

SGP

Architects + Masterplanners
Innovation Centre
1 Devon Way
Longbridge Technology Park
Birmingham
B31 2TS

t: +44 (0)121 222 5346

www.stephengeorge.co.uk

SRRP
Swadincote
R & P Clean Power

Drawing Name:
Proposed SRRP Site Plan

Drawing Stage: **Planning**

Status: **50**

SGP File Ref: 21-137-SGP-XX-DEV-M3-A-0001_50m
SGP Project No: 21-137-22-DR-A-131001
Drawing Number: 21-137-SGP-01-ZZ-DR-A-131001
Project Code: SRRP-Site Plan