


Industrial

Agricultural

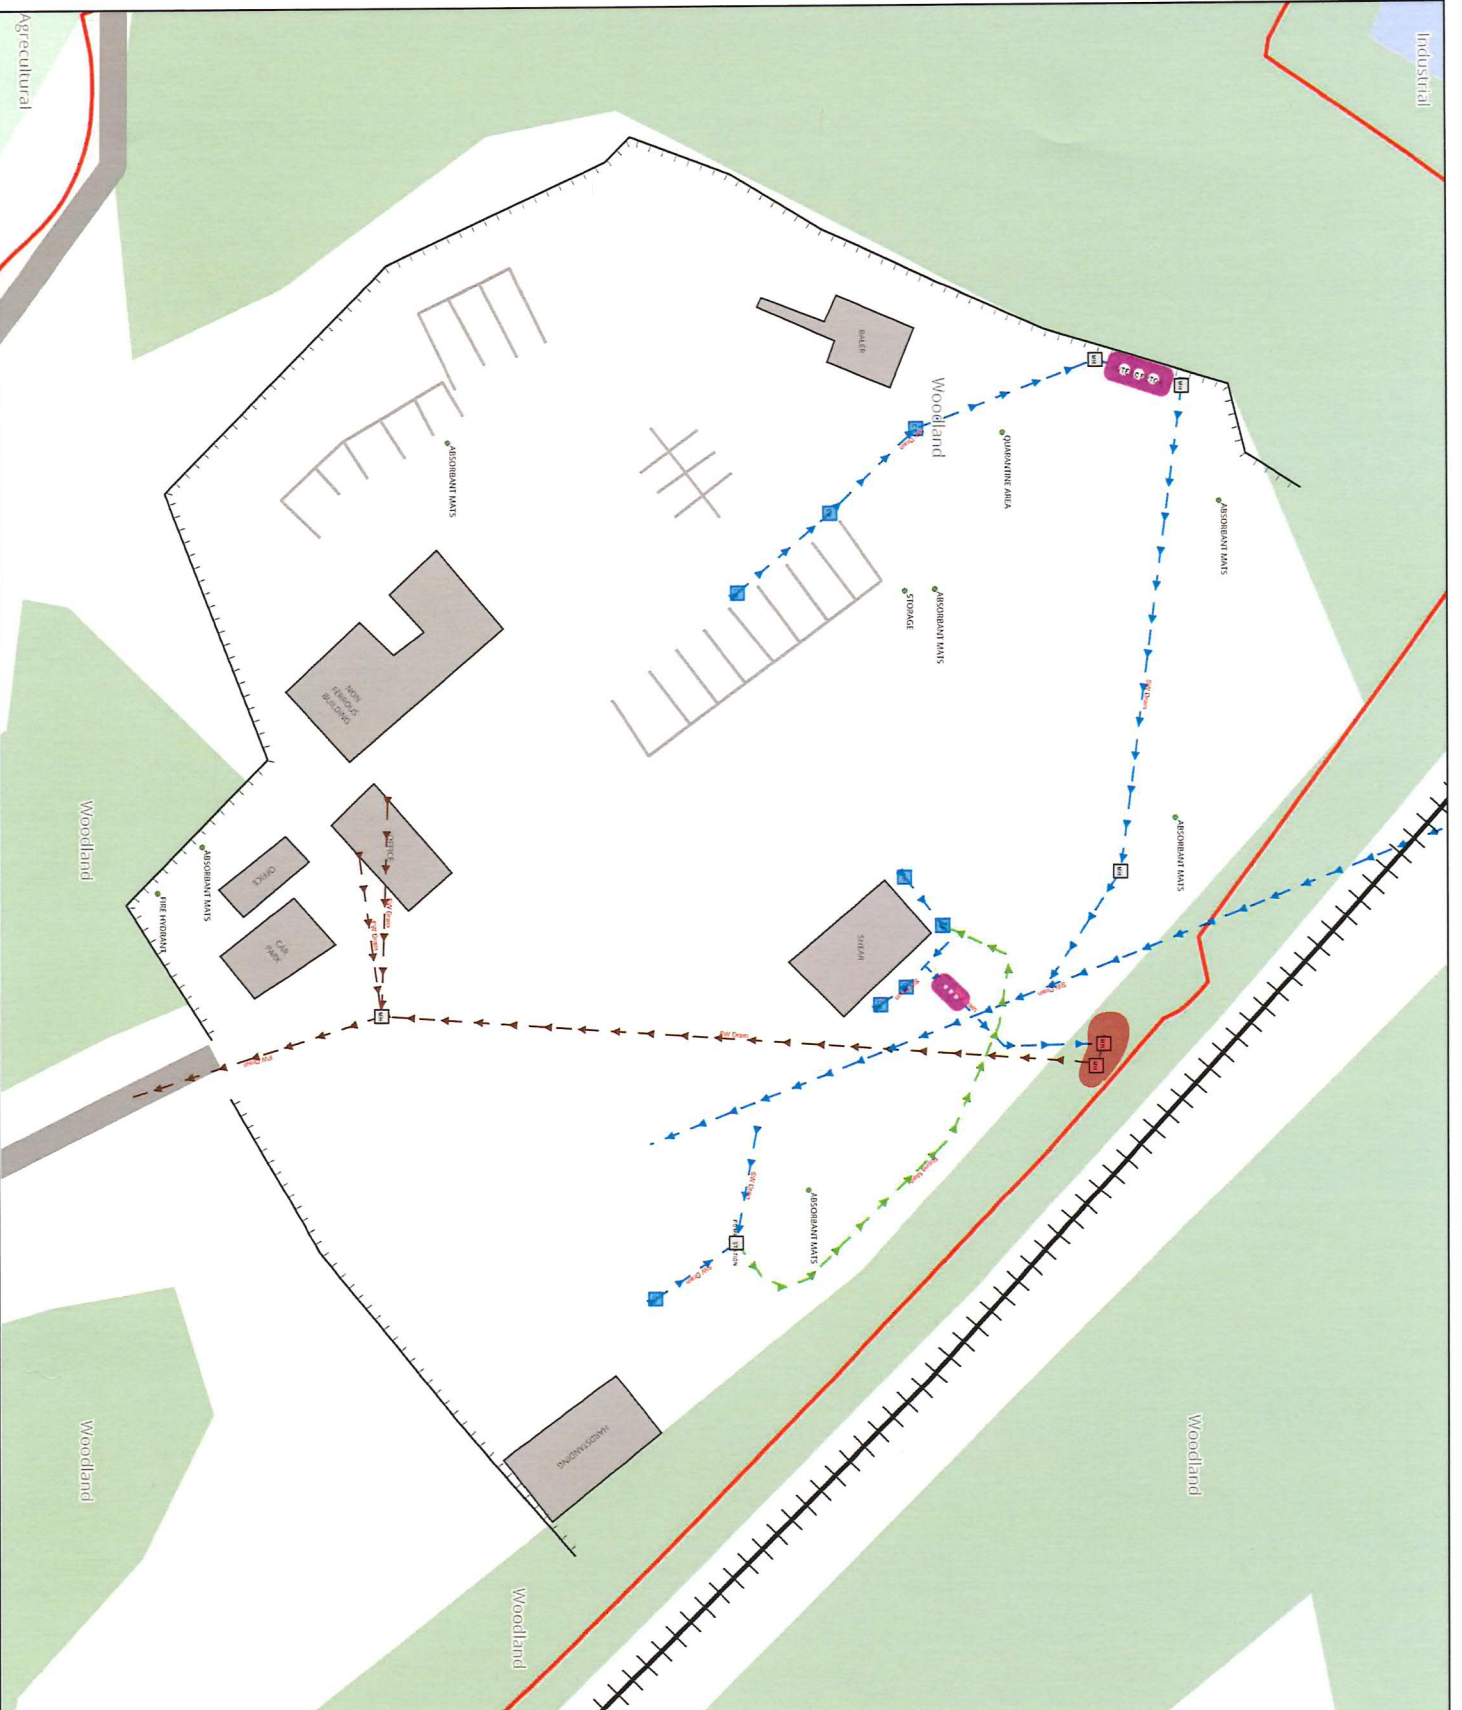

EMR New Alfreton Site Plan



Site: EMR New Alfreton
Drawing Name: Site Plan
Drawing No: EMR-Alfreton-001
Rev: a
Scale: 1:750
Date: 09/04/2026
Drawn By: Union

- Red Line Boundary
- Fence
- Gate
- Surface Water Drain
- Foul Water Drain
- Culverted Water Course
- Rising Main
- Catch Pit
- Manhole
- Gully
- Pen Stock
- Interceptor
- Sample Point
- Discharge Point
- Pump Station
- road
- rail

0 10 20 m

