


Pre treatment Area

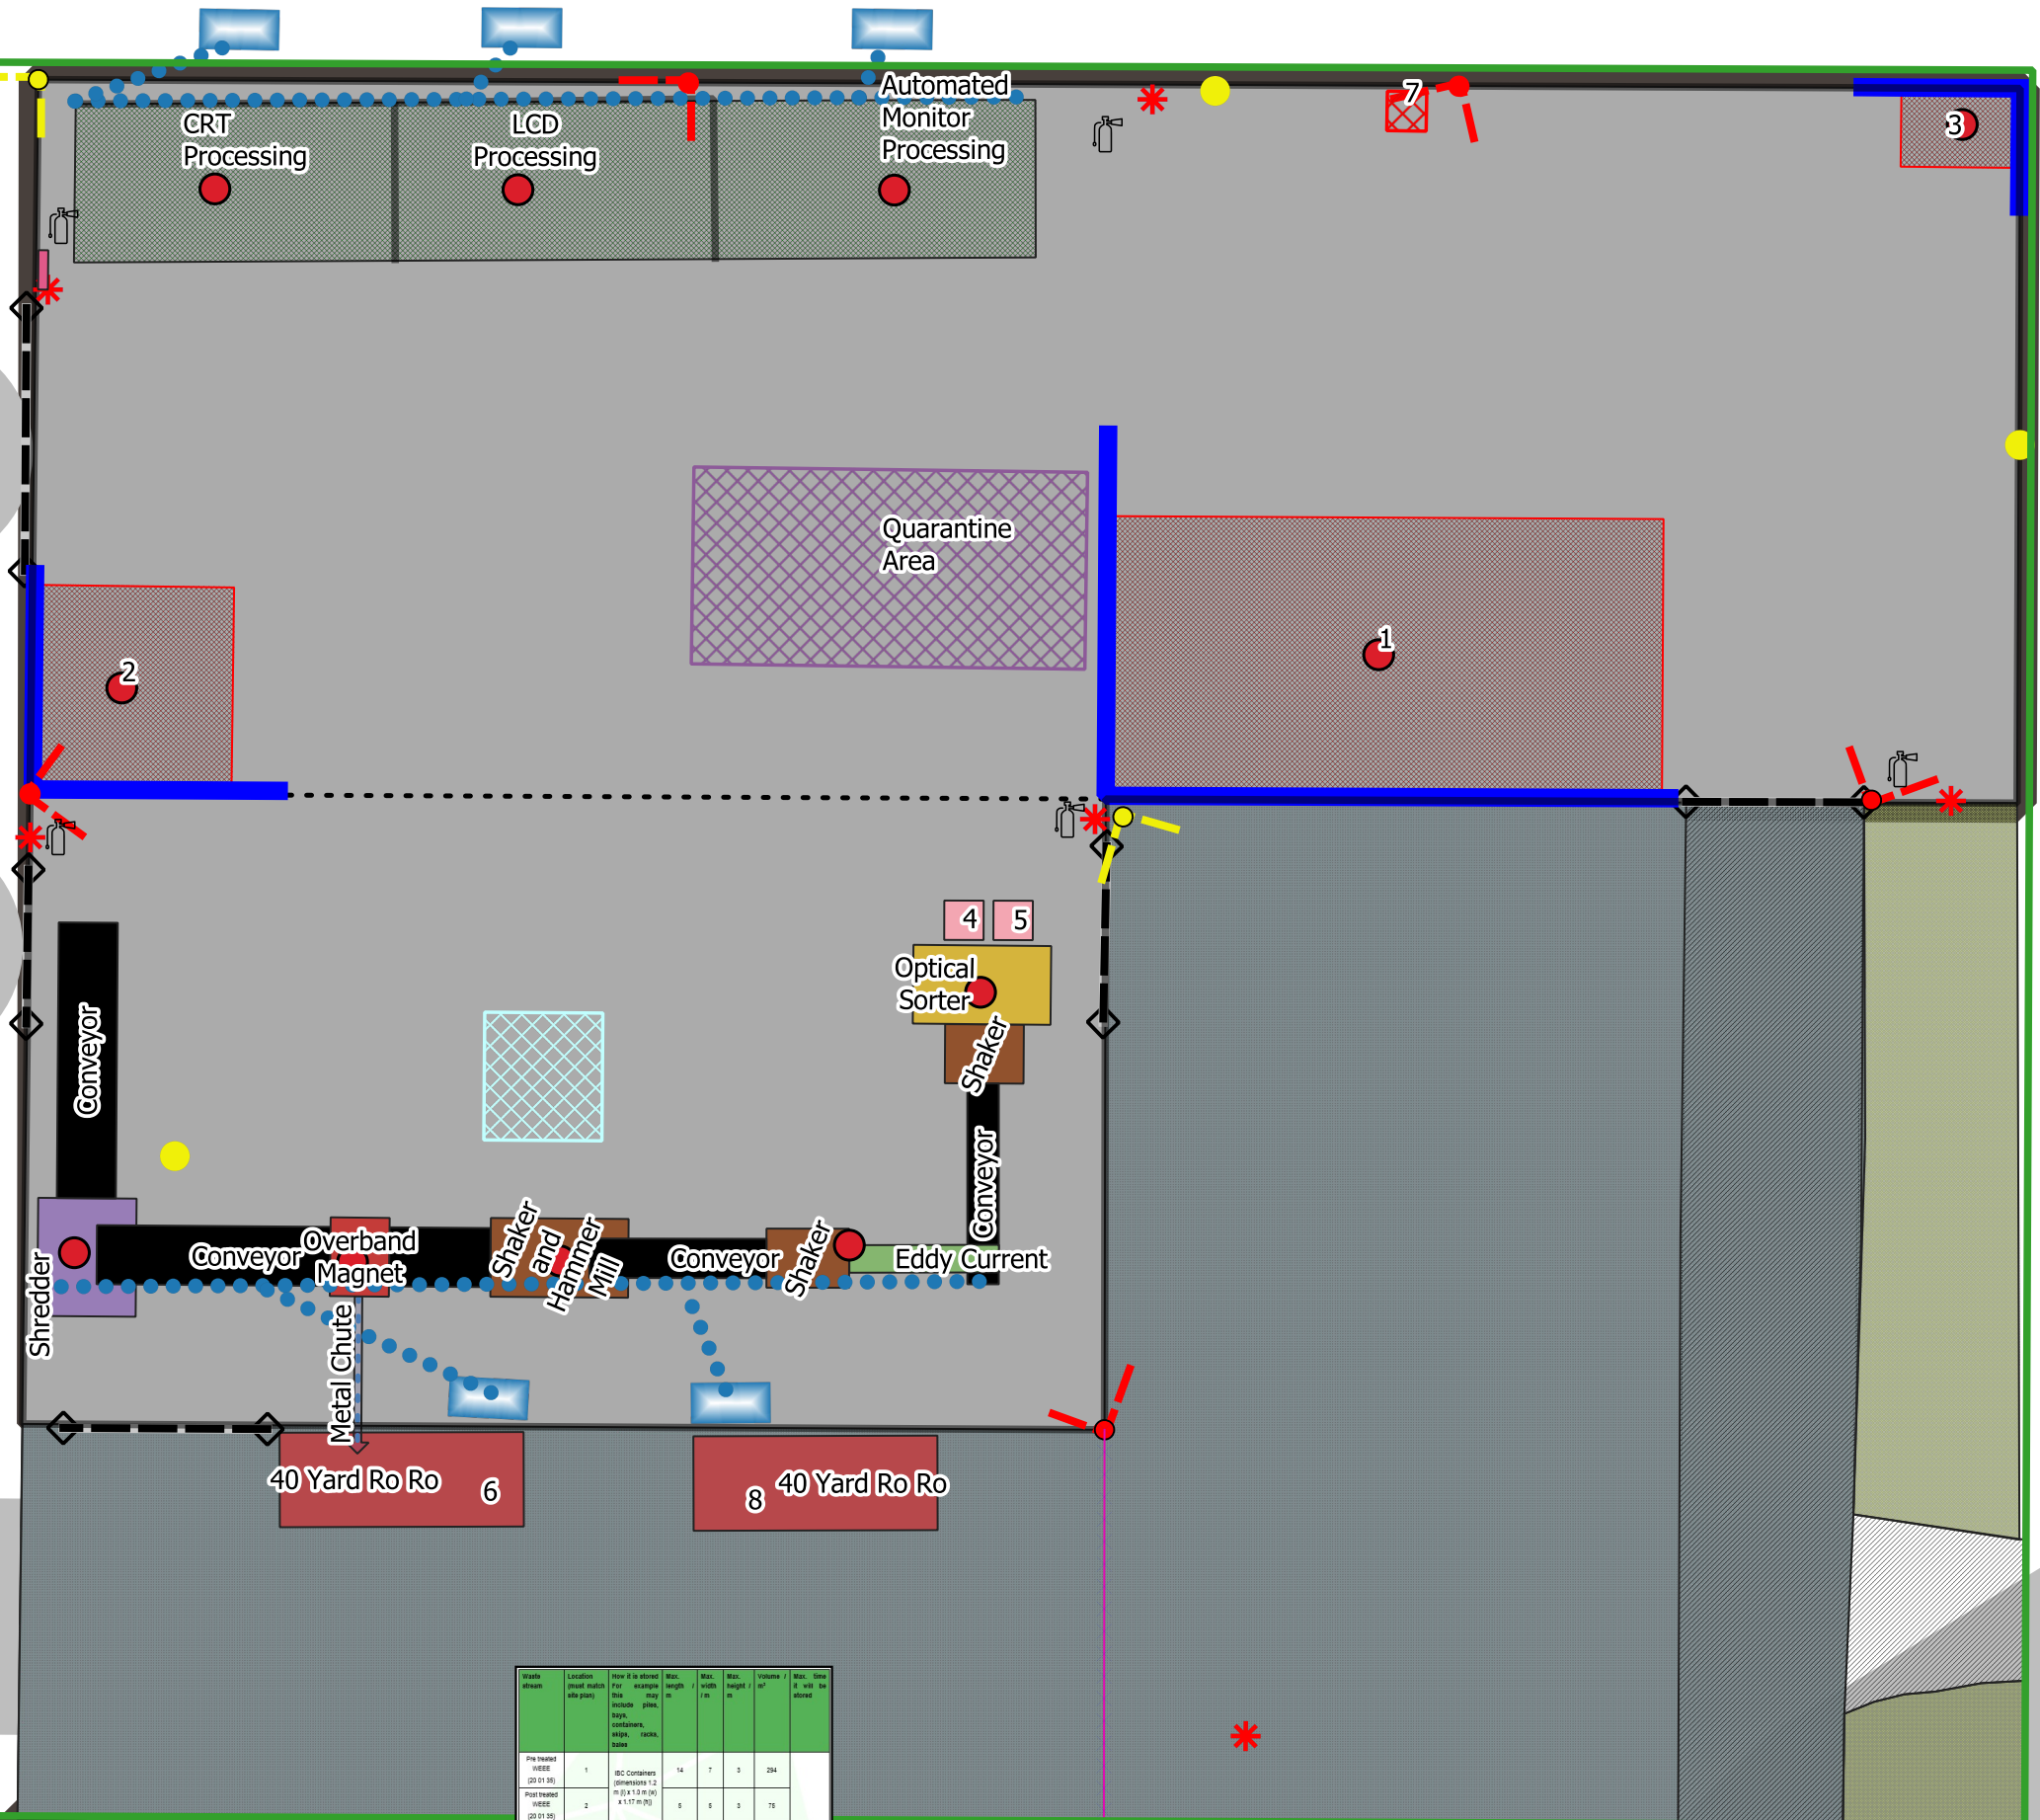

- Processing Booths
- Fire Resistant Barrier
- Combustible Waste Storage
- Doors
- CCTV
- CCTV T
- Extraction Fan
- Ducting
- Fire Call Points
- Shaker and Hammer Mill
- Impermeable Site Surface
- Mobile Plant Parking
- Fire Water Barrier
- Fire Extinguisher
- Fire Assembly Point
- Suspended Fire Extinguisher
- Spill Kits
- Smoking Area
- Quarantine Area
- Fuse Board
- Hardstanding
- Ramp/Road Way
- Unmade Ground
- Permit Boundary
- Eddy Current
- Overband Magnet
- Conveyor
- Shredder
- Metal Chute
- RoRo Containers
- Bags
- Optical Sorter

Key: [Color swatches for various site elements]

Drawing Title: Site Plan  
 Address: Vision recycling UK Ltd, Park house farm, Lower Hordley, Ellesmere SY12 9BL.  
 Ref: 010.1\_09\_004  
 Scale: 1:189 (A3)  
 Date: 2022-10-12  
 Revision: REV A  
 Drawn By: AIL  
 Changelog: - N/A

Waste stream	Location (plant within site point)	How it is stored	Max. length m	Max. width m	Max. height m	Volume m <sup>3</sup>	Max. area m <sup>2</sup>
Pre treated WEEE (22 51 36)	1	IBC Containers	14	7	3	294	
Post treated WEEE (22 51 36)	2	IBC Containers	14	7	3	75	
PCB/Waste (19 02 10)	3	IBC Containers	3	2	2	12	
PCB (19 02 10)	4	IBC Containers	3	2	2	2	
Plastic (19 02 10)	5	IBC Containers	1	1	2	2	
Metal (19 12 02)	6	Container 40 yard	6	2.4	2.4	18	
Non-combustible waste	7	IBC Containers	1.2	1	0.75	0.9	
General Waste (22 03 01)	8	Container 40 yard	6	2.4	2.4	35	

