


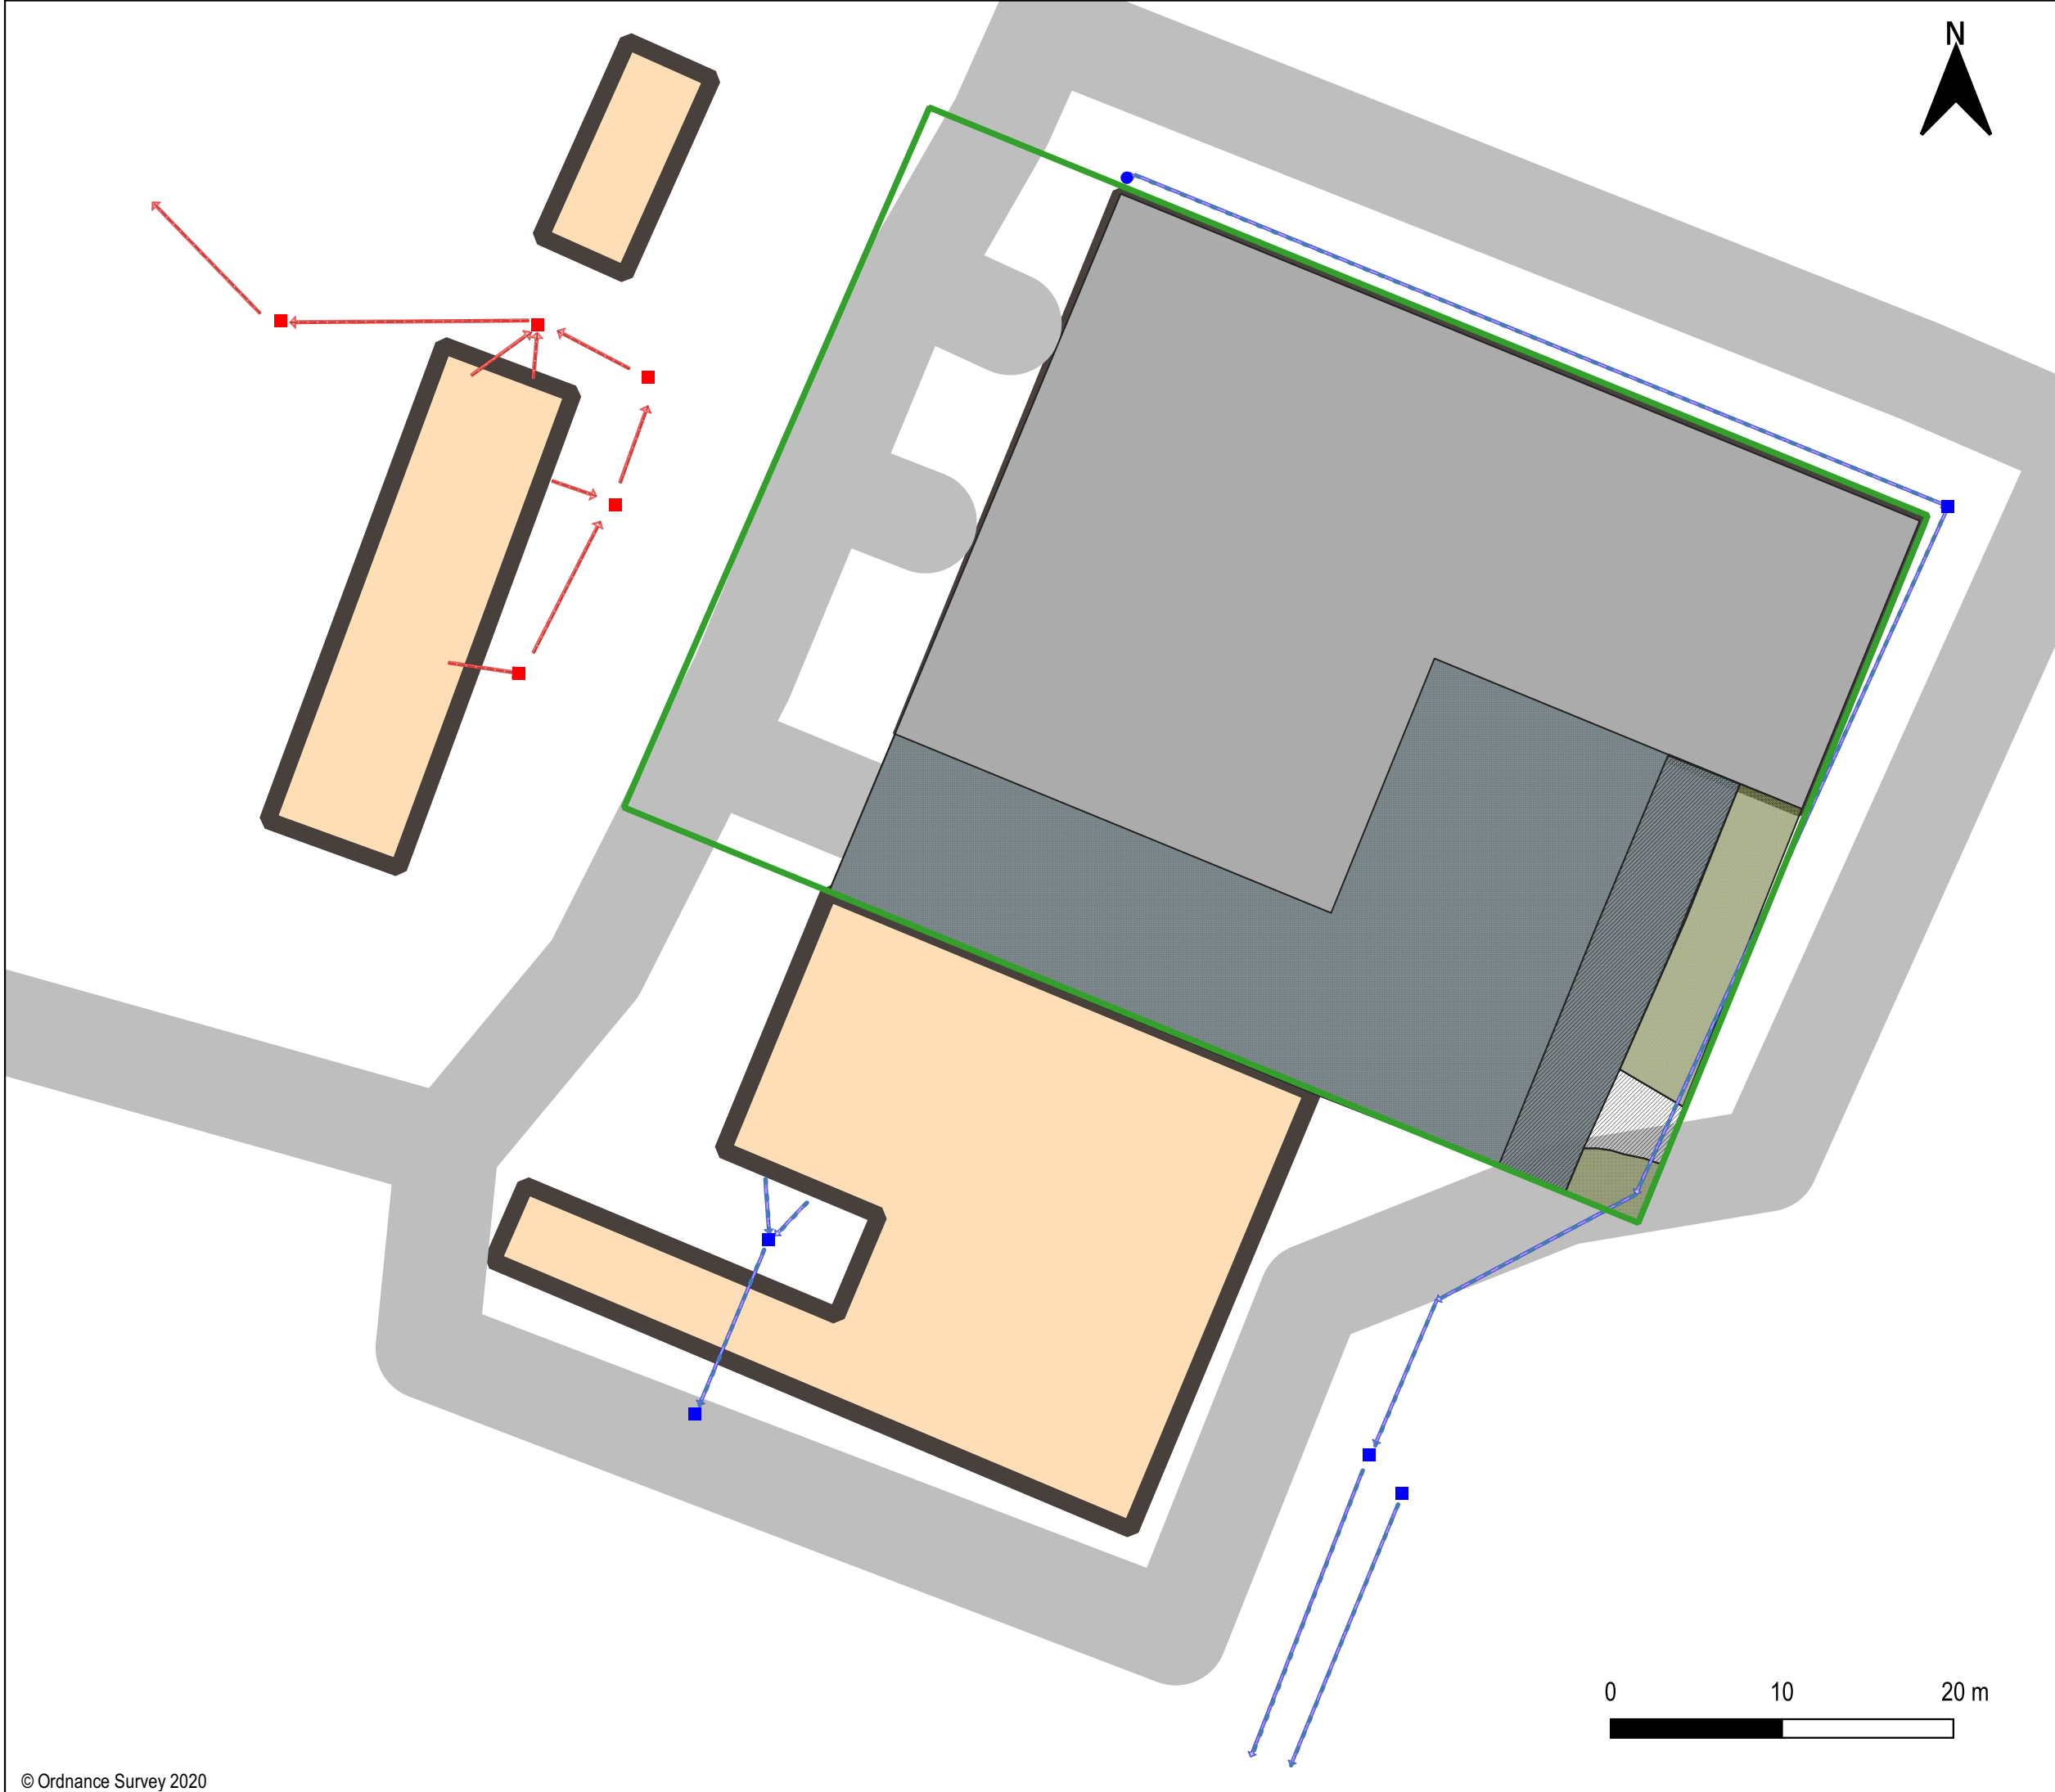

- Key:
- Permit Boundary
 - Foul Water Man Hole
 - Surface Water Man Hole
 - Surface Water Down Pipe
 - Foul Drainage
 - Clean Drainage
 - Ramp/Road Way
 - Unmade Ground
 - Impermeable Site Surface



Drawing Title: Drainage Plan
Address: Vision recycling UK Ltd, Park house farm, Lower Hordley, Ellesmere SY12 9BL.
Ref: 010.1_09_009
Scale: 1:360 (A3)
Date: 2022-10-12
Revision: REV A
Drawn By: AIL
Changelog:
- N/A

VISION RECYCLING UK LTD
WEEE Recycling Experts

