


Section 8



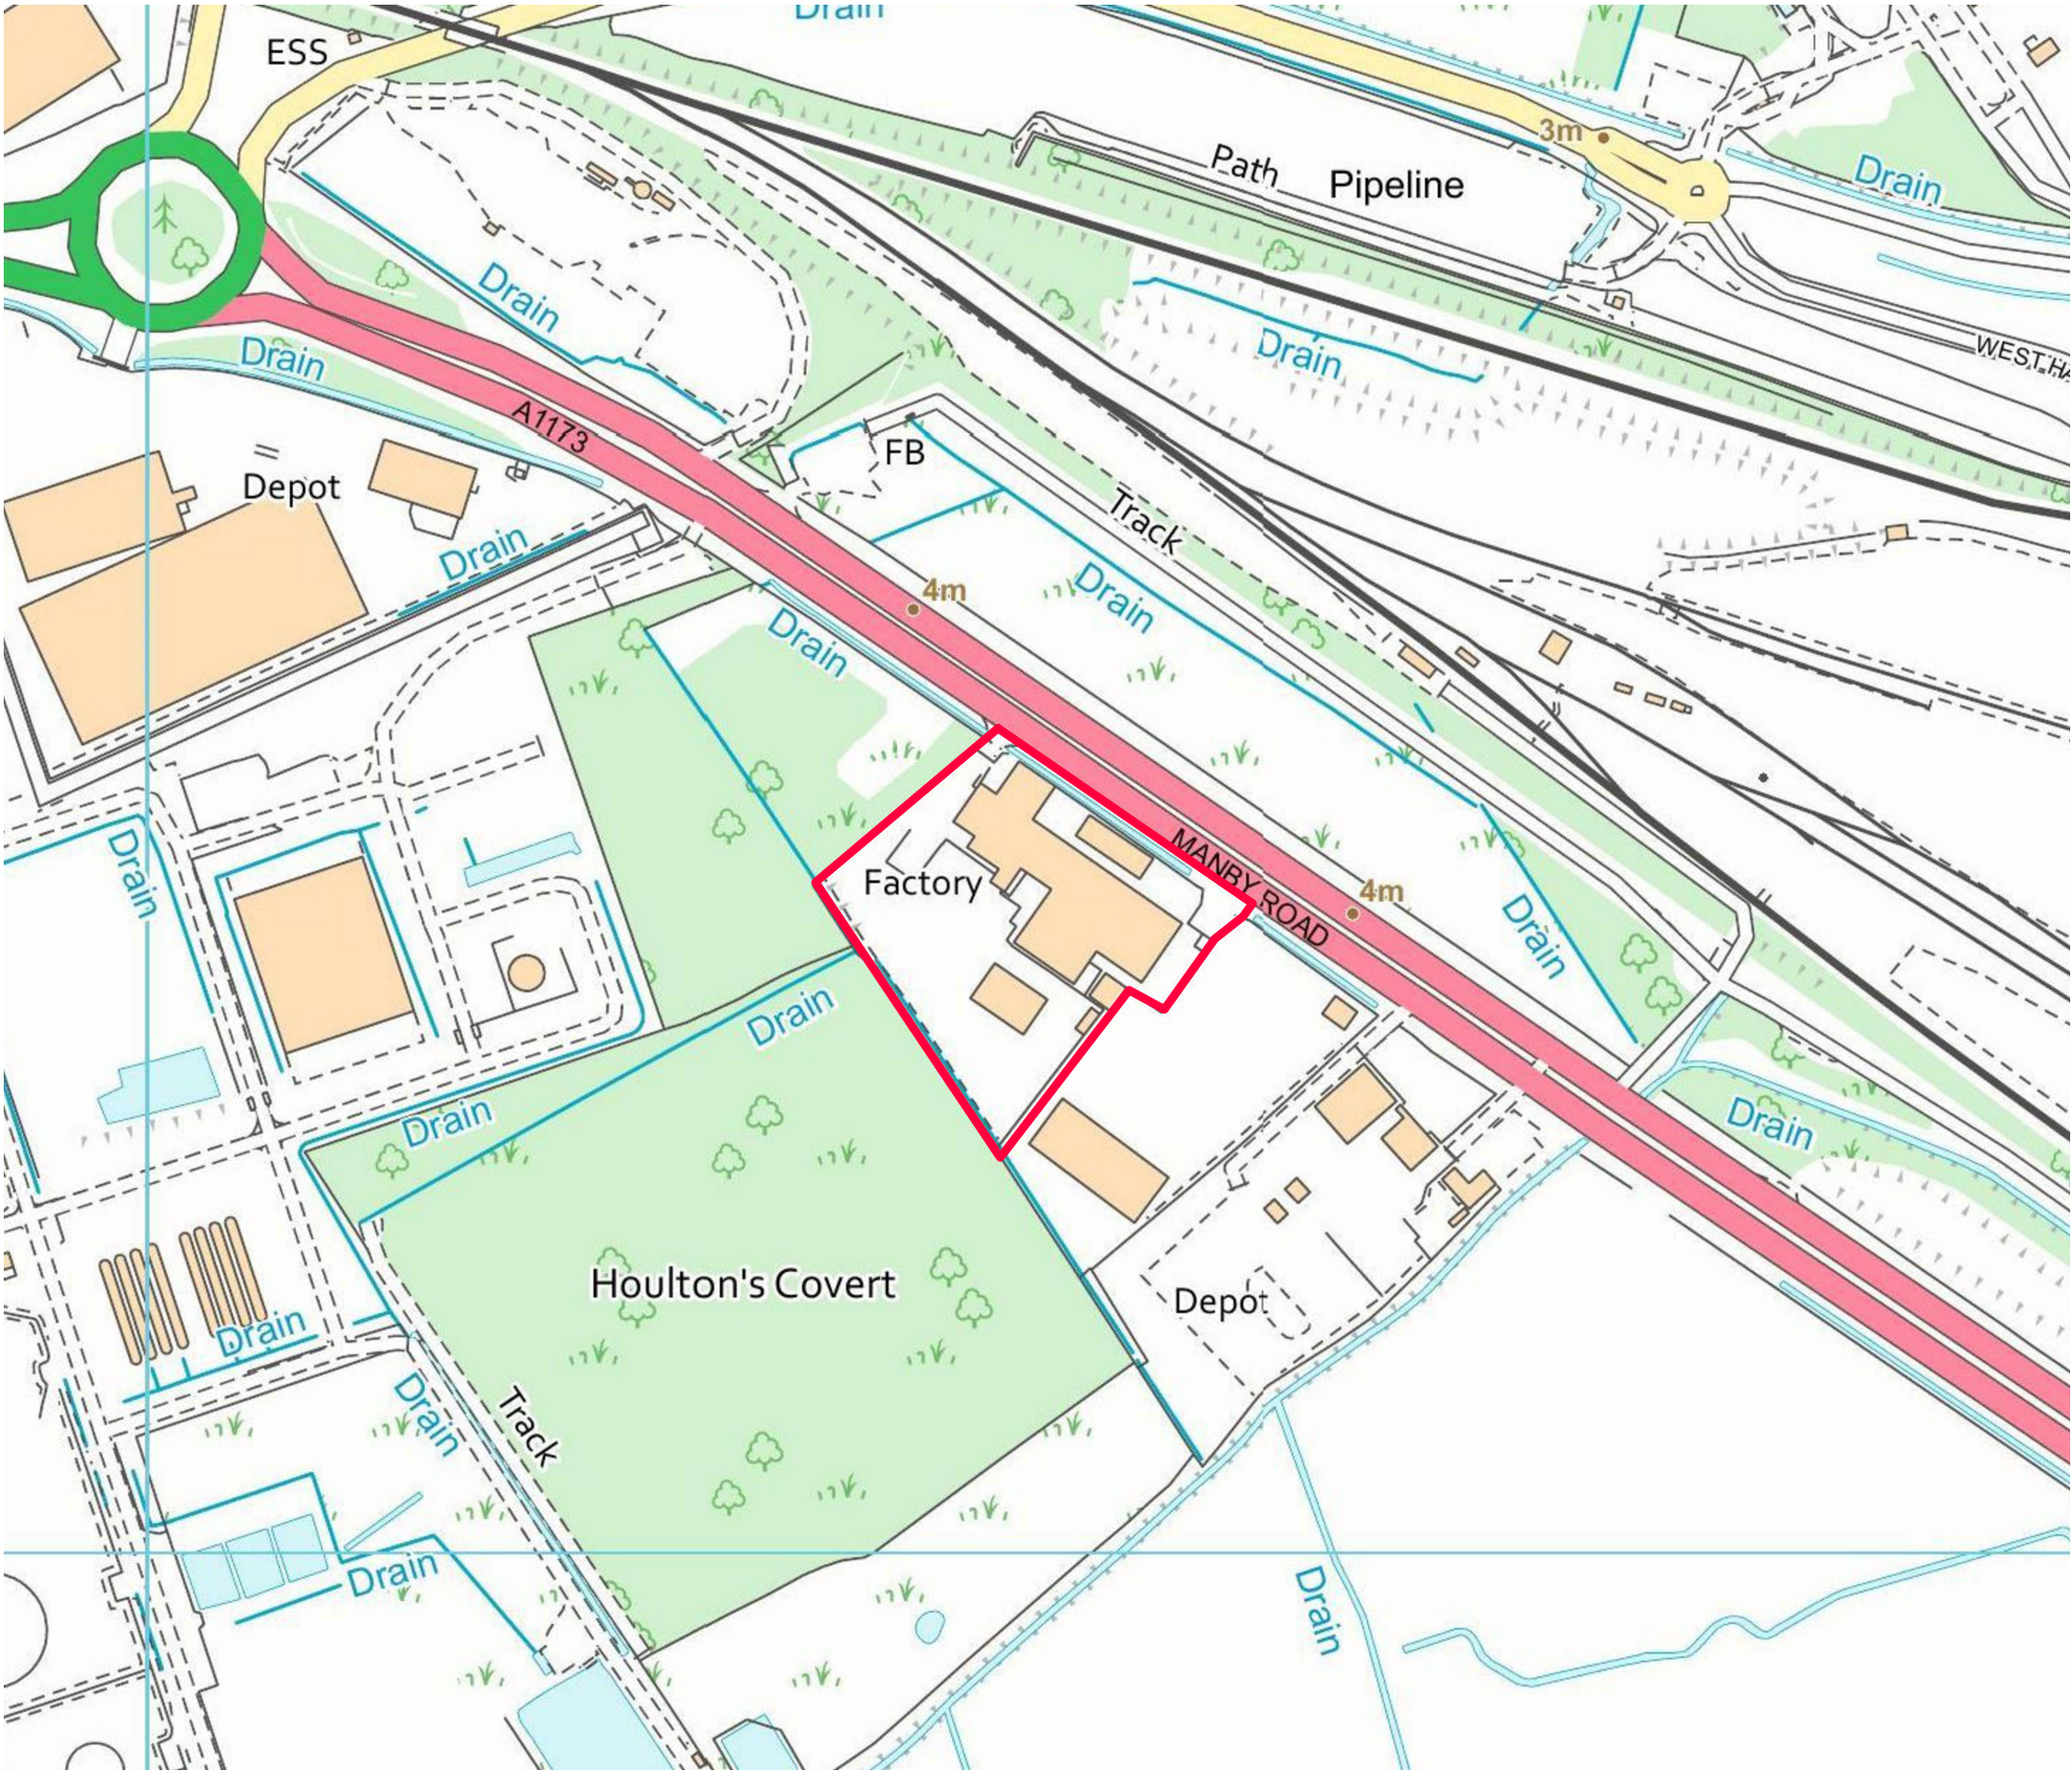

NOTES

ORDNANCE SURVEY © CROWN COPYRIGHT 2024. ALL RIGHTS RESERVED. LICENCE NUMBER 100022432

LEGEND

THE SITE

N

W

E

S

SITE
SAR

UNIT 3 MANBY ROAD SOUTH KILLINGHOLME IMMINGHAM DN40 3DX

PROJECT

EA Permit Application

DRAWING TITLE

LOCATION PLAN

DRAWING NUMBER

001

REVISION

0

SCALE

1:5000 @ A3

DATE

14.11.24

OLIVE
Compliance



NOTES

DRAWING IS A SITE SCHEMATIC

ANY ANOMALIES ON THIS DRAWING SHOULD BE BROUGHT TO THE ATTENTION OF OLIVE COMPLIANCE



ORDNANCE SURVEY, (C) CROWN COPYRIGHT 2024. ALL RIGHTS RESERVED.
LICENCE NUMBER 100022432

LEGEND


PERMIT BOUNDARY


SITE	
SAR	
UNIT 3 MANBY ROAD SOUTH KILLINGHOLME IMMINGHAM DN40 3DX	
PROJECT	
EA Permit Application	
DRAWING TITLE	
PERMITTED AREA PLAN	
DRAWING NUMBER	REVISION
002	3 - 20.02.25
SCALE	DATE
1:750 @ A3	14.11.24



 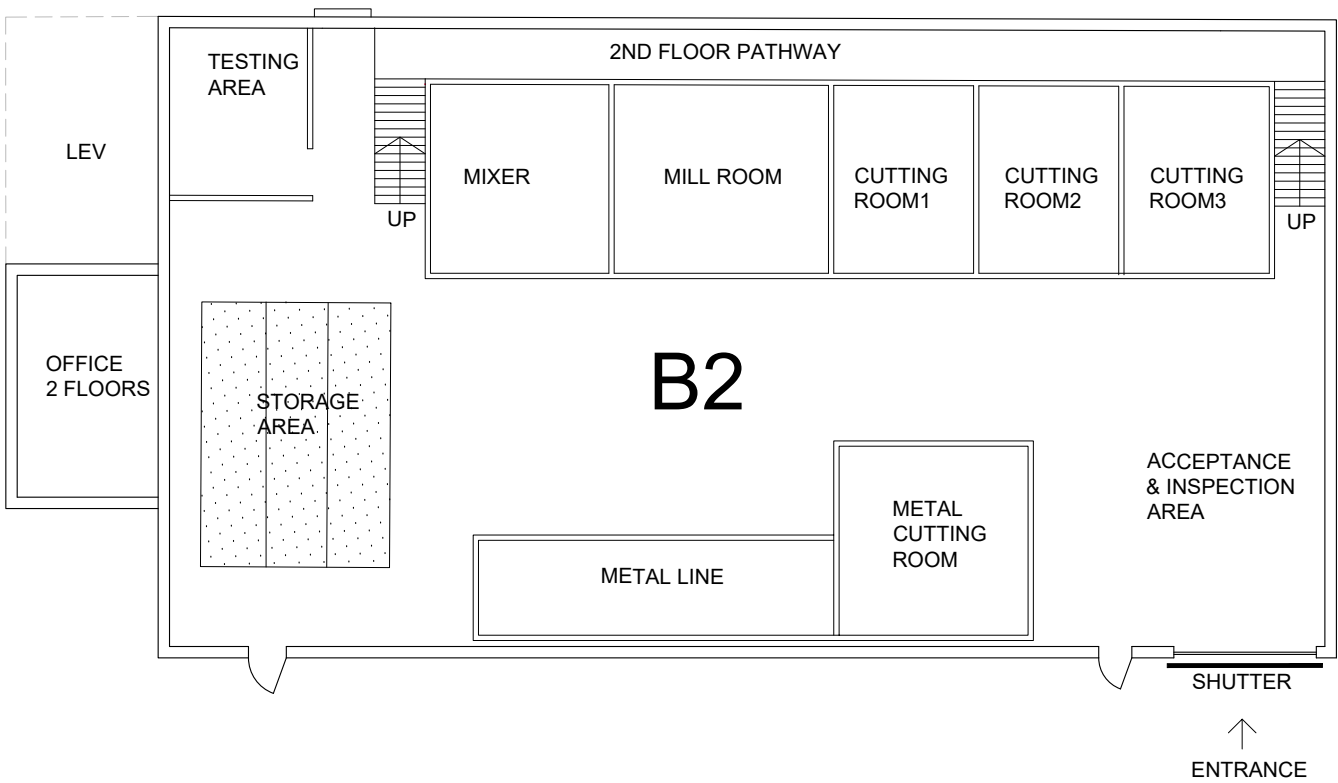

NOTES	
DRAWING IS A SITE SCHEMATIC	
ANY ANOMALIES ON THIS DRAWING SHOULD BE BROUGHT TO THE ATTENTION OF OLIVE COMPLIANCE	
ORDNANCE SURVEY, (C) CROWN COPYRIGHT 2025. ALL RIGHTS RESERVED. LICENCE NUMBER 100022432	
LEGEND	
SITE ENTRANCE / EXIT WASTE STORAGE 5M (w) X 7M (l) X 2m (H)	
N E S W	
SITE SAR UNIT 3 MANBY ROAD SOUTH KILLINGHOLME IMMINGHAM DN40 3DX	
PROJECT EA Permit Application	
DRAWING TITLE BUILDING 2 LAYOUT PLAN	
DRAWING NUMBER 0038	REVISION 6 - 07.03.26
SCALE 1:200 @ A3	DATE 14.11.24
OLIVE Compliance	

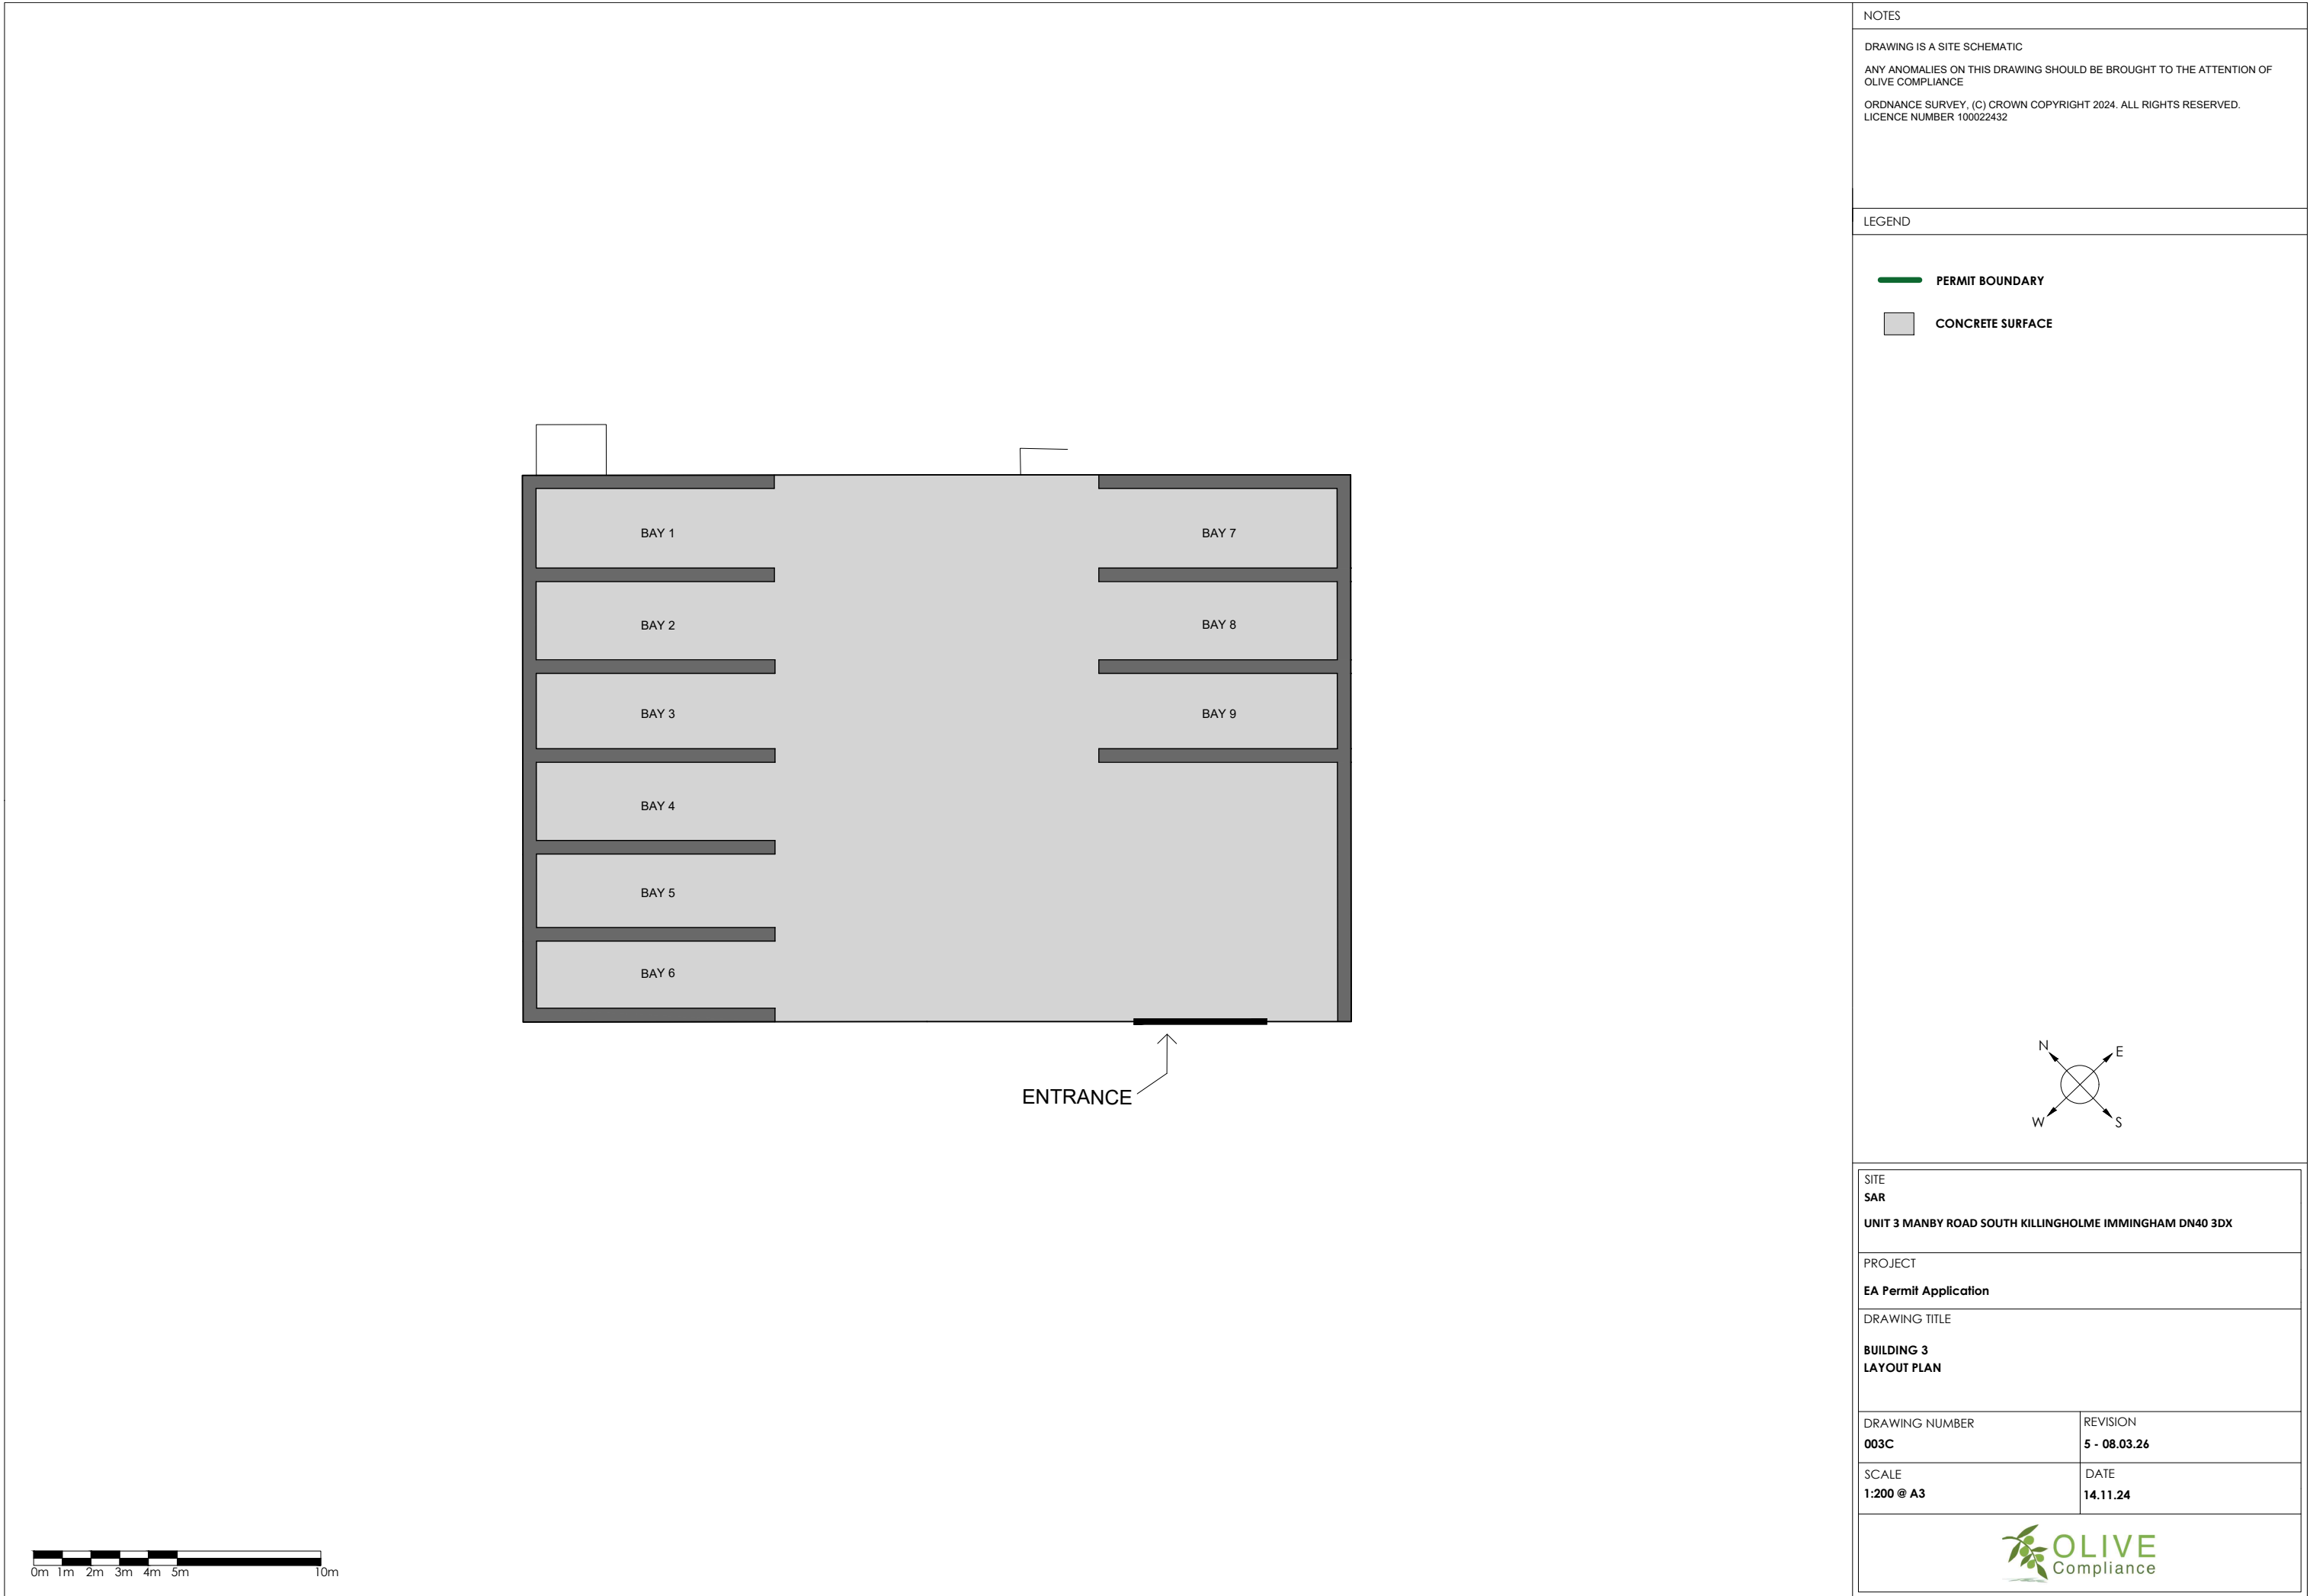

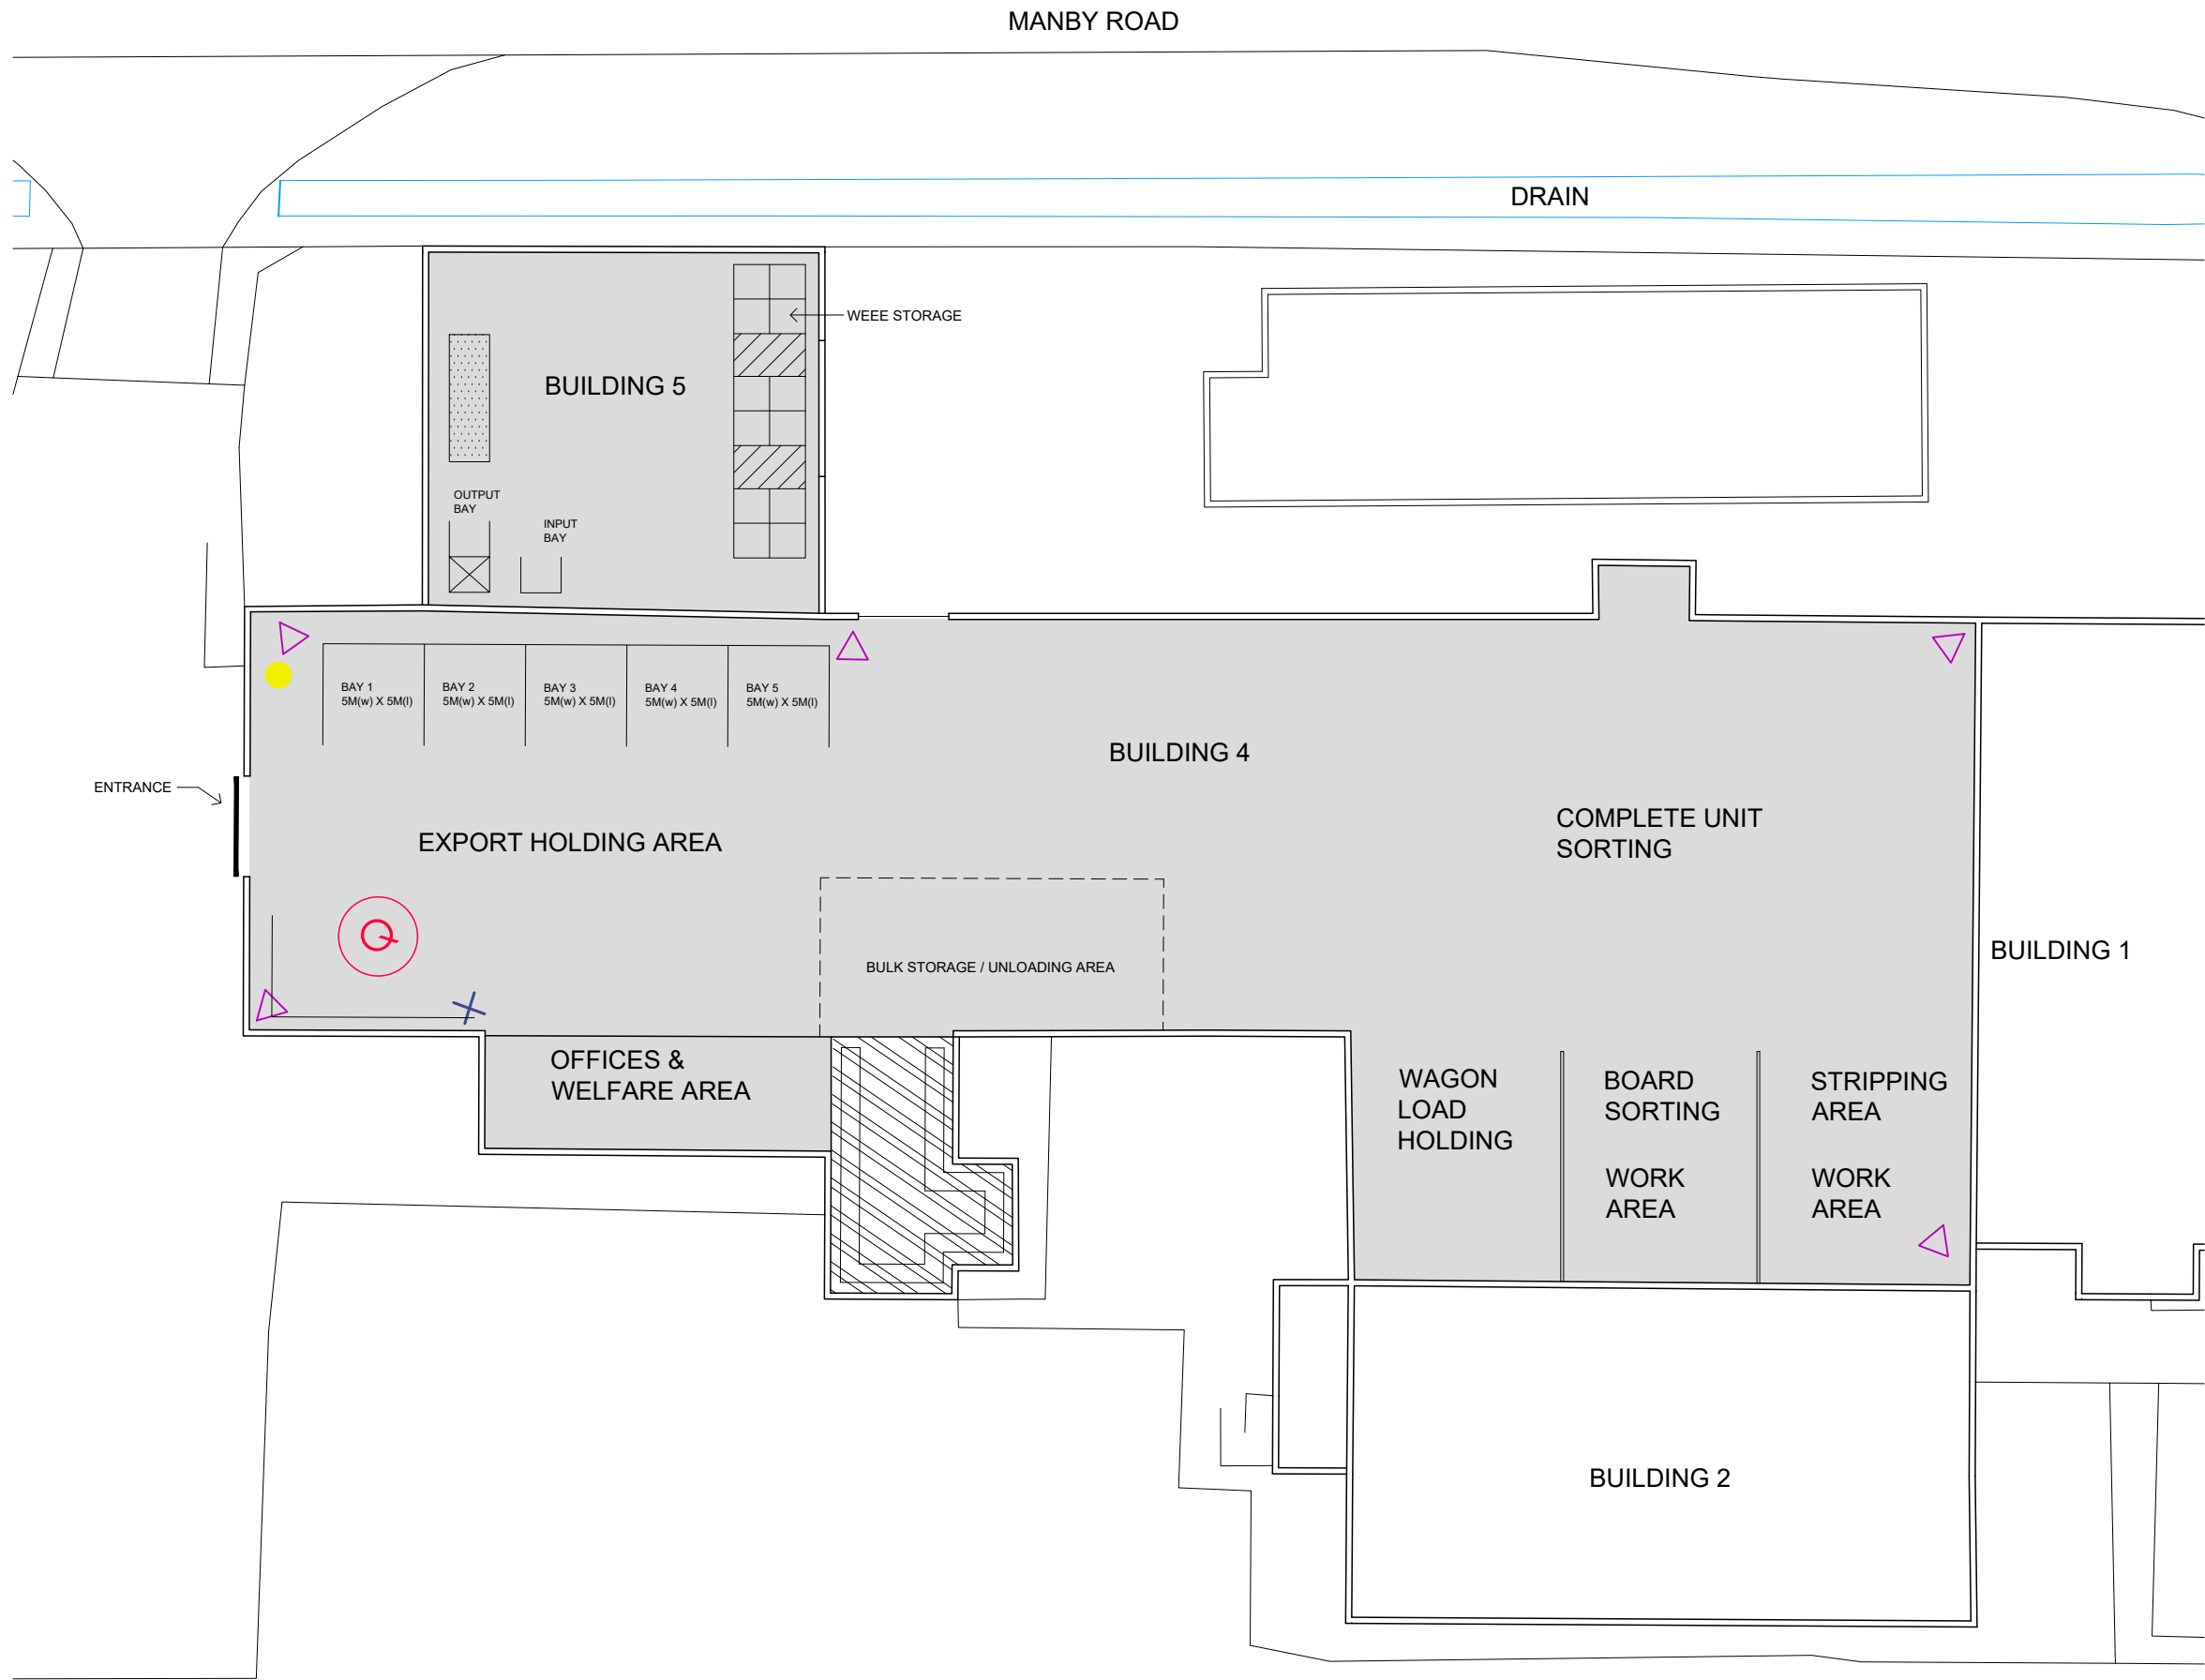

NOTES

DRAWING IS A SITE SCHEMATIC

ANY ANOMALIES ON THIS DRAWING SHOULD BE BROUGHT TO THE ATTENTION OF OLIVE COMPLIANCE

ORDNANCE SURVEY, (C) CROWN COPYRIGHT 2024. ALL RIGHTS RESERVED. LICENCE NUMBER 100022432

LEGEND

CONCRETE SURFACE

QUARANTINE AREA

CCTV

SPILL KIT

NOT IN USE


SHREDDER

OPTICAL SORTER

WEEE STORAGE OVERFLOW

SITE SAR UNIT 3 MANBY ROAD SOUTH KILLINGHOLME IMMINGHAM DN40 3DX	
PROJECT EA Permit Application	
DRAWING TITLE BUILDING 4 - WEEE LAYOUT PLAN	
DRAWING NUMBER 003D	REVISION 7 - 08.03.26
SCALE 1:350 @ A3	DATE 14.11.24



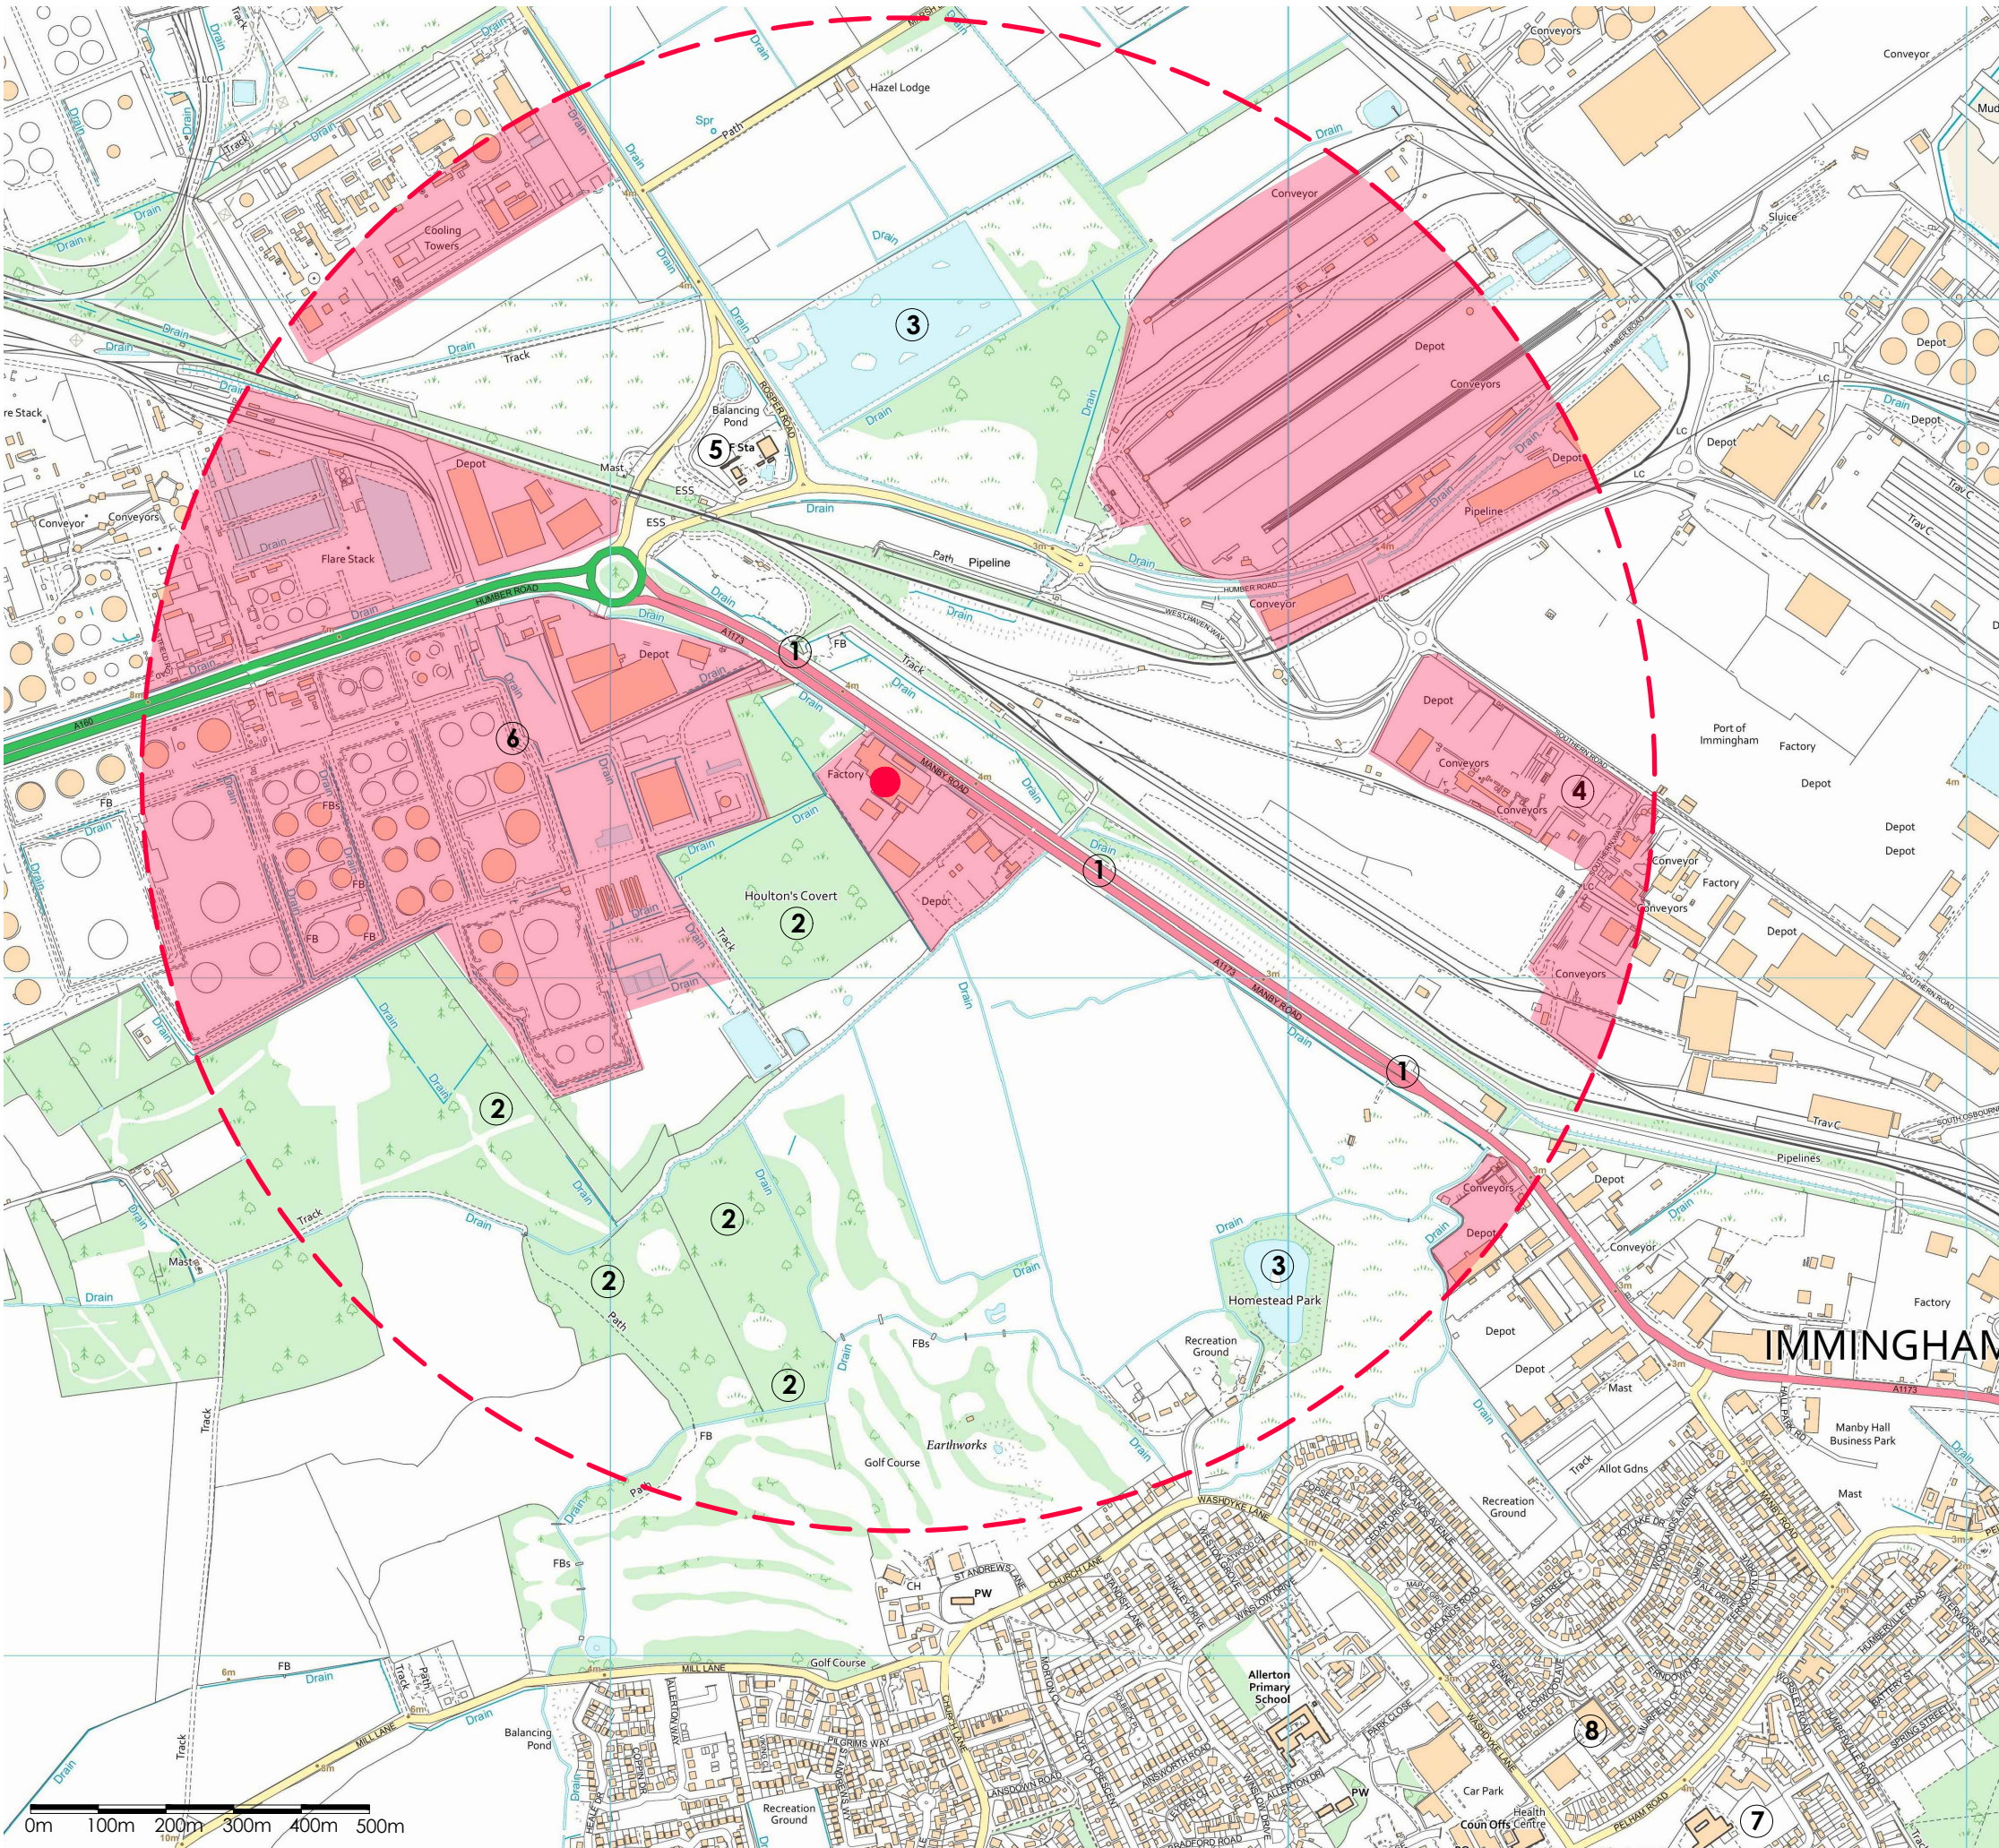

NOTES

ORDNANCE SURVEY © CROWN COPYRIGHT 2024. ALL RIGHTS RESERVED. LICENCE NUMBER 100022432

LEGEND

SITE / SITE BOUNDARY

1KM OFF SET BOUNDARY

INDUSTRIAL / INDUSTRIAL PARK

1

A1173

2

WOODLAND (DECIDUOUS WOODLAND) CHALK RIVER

3

PROTECTED HABITATS (WATER COURSE)

4

OXBOW UK

5

IMMINGTON WEST FIRE STATION

6

HUMBER REFINERY

7

THE CANON PETER HALL COFE PRIMARY SCHOOL

8

ALDI

South Killingholme Wind Statistics

February Wind

Leconfield Sta (20km)

2

4

6

8

10

12

14

16

18

20

22

24

26

Avg Max (February)

Avg (February)

2025

January

February

Strongest 2 February, 2025

11.2mph SSW

Average February

3mph

Wind Rose

Annual (5 Year Average)

20%

11.25%

2.5%

19.66% WSW

Calm

Gale

N

W

E

S

SITE

SAR METALS, RJA HOUSE

UNIT 3, MANBY ROAD, SOUTH KILLINGHOLME, IMMINGHAM, DN40 3DX

PROJECT

EA Permit Application

DRAWING TITLE

SITE RECEPTOR PLAN

DRAWING NUMBER

004

REVISION

0

SCALE


1:10000 @ A3

DATE

10.02.25

OLIVE

Compliance

 


DRAWING IS A SITE SCHEMATIC

ANY ANOMALIES ON THIS DRAWING SHOULD BE BROUGHT TO THE ATTENTION OF
OLIVE COMPLIANCE

ORDNANCE SURVEY, (C) CROWN COPYRIGHT 2024. ALL RIGHTS RESERVED.
LICENCE NUMBER 100022432

The diagram shows a cross-section of a road with a water main crossing it. The road surface is represented by a grey area with a dashed white line. Below the road is a light blue area representing the water main. The water main is divided into three sections by two vertical lines. The top section is labeled 'PERMIT BOUNDARY' and contains a green horizontal bar. The middle section is labeled 'HYDRANT WATER MAIN (POTABLE)' and contains two blue inverted V-shapes. The bottom section is labeled 'DECOMMISSIONED' and contains two blue inverted V-shapes. The bottom section is also labeled 'WATER WATER MAIN (RAW)' and contains the word 'RAW' in blue. Below the water main is a red circle with a white dot in the center, labeled 'HYDRANT'. At the bottom of the diagram is a blue diamond shape with a white cross inside, labeled 'FITTING'.

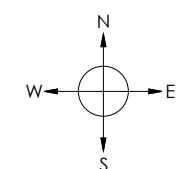

PROJECT
EA Permit Application

DRAWING NUMBER 006	REVISION 0
SCALE 1:750 @ A3	DATE 14.11.24





NOTES

DRAWING IS A SITE SCHEMATIC
ANY ANOMALIES ON THIS DRAWING SHOULD BE BROUGHT TO THE ATTENTION OF OLIVE COMPLIANCE
ORDNANCE SURVEY, (C) CROWN COPYRIGHT 2024. ALL RIGHTS RESERVED.
LICENCE NUMBER 100022432

LEGEND

PERMIT BOUNDARY

FIRE SERVICE ROUTES

SPILL KIT

15M(l) X 15M(w) X 4M(h) QUARANTINE ZONE

PLANT PARKING

BUILDING ENTRANCE

WATER SUPPLY

N
W
E
S

SITE
SAR
UNIT 3 MANBY ROAD SOUTH KILLINGHOLME IMMINGHAM DN40 3DX

PROJECT
EA Permit Application

DRAWING TITLE
SITE ACCESS AND INFRASTRUCTURE PLAN

DRAWING NUMBER
007

REVISION
3 - 07.03.26

SCALE
1:750 @ A3

DATE
05.02.25




NOTES

DRAWING IS A SITE SCHEMATIC

ANY ANOMALIES ON THIS DRAWING SHOULD BE BROUGHT TO THE ATTENTION OF OLIVE COMPLIANCE

ORDNANCE SURVEY, (C) CROWN COPYRIGHT 2024. ALL RIGHTS RESERVED.
LICENCE NUMBER 100022432

- LEGEND
- PERMIT BOUNDARY
 - SKIPS / CONTAINERS
 - SHIPPING CONTAINERS (BATTERIES)

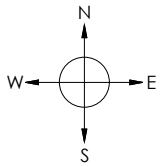

SITE SAR UNIT 3 MANBY ROAD SOUTH KILLINGHOLME IMMINGHAM DN40 3DX	
PROJECT EA Permit Application	
DRAWING TITLE EXTERNAL LAYOUT	
DRAWING NUMBER 008	REVISION 4 - 07.03.26
SCALE 1:750 @ A3	DATE 06.02.25






NOTES

DRAWING IS A SITE SCHEMATIC

ANY ANOMALIES ON THIS DRAWING SHOULD BE BROUGHT TO THE ATTENTION OF OLIVE COMPLIANCE

ORDNANCE SURVEY, (C) CROWN COPYRIGHT 2024. ALL RIGHTS RESERVED.
LICENCE NUMBER 100022432

- LEGEND
- PERMIT BOUNDARY
 - SURFACE WATER DRAINAGE
 - FOUL DRAINAGE
 - RWP RAIN WATER PIPE
 - F1 FOUL WATER MANHOLES
 - S1 SURFACE WATER MANHOLES

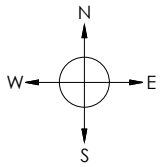

SITE SAR UNIT 3 MANBY ROAD SOUTH KILLINGHOLME IMMINGHAM DN40 3DX	
PROJECT EA Permit Application	
DRAWING TITLE SITE DRAINAGE PLAN	
DRAWING NUMBER 009	REVISION 1 - 16.01.26
SCALE 1:750 @ A3	DATE 07.01.26

