




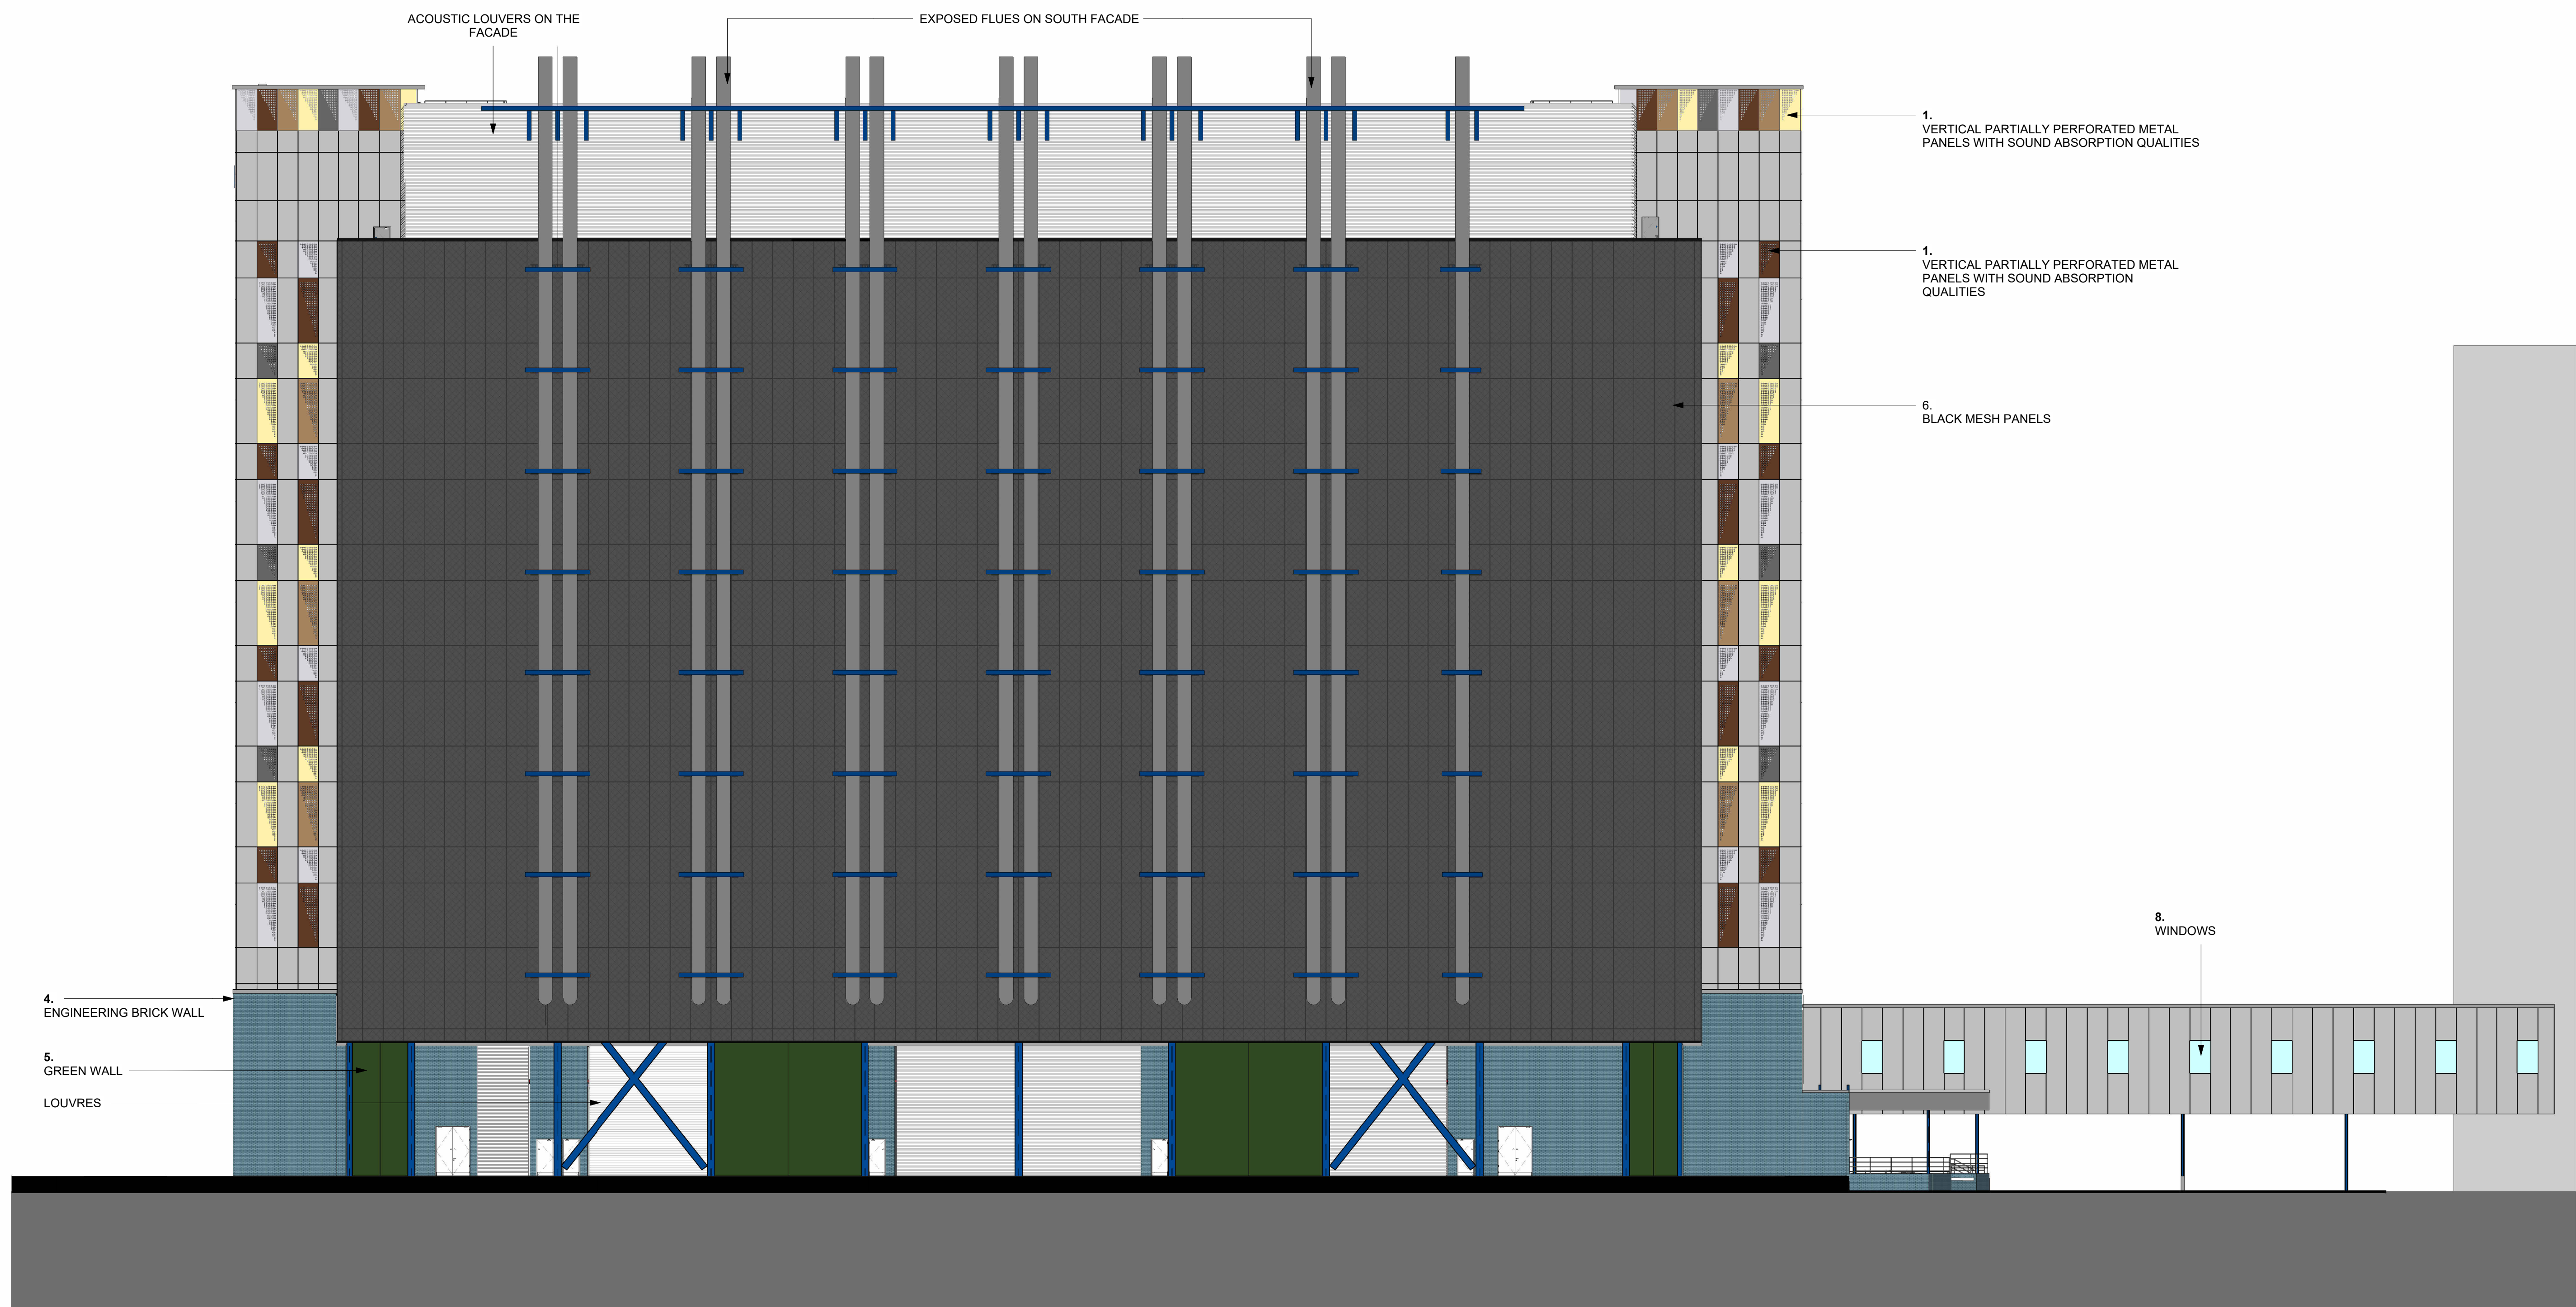

1 NORTH ELEVATION - RM
1 : 200

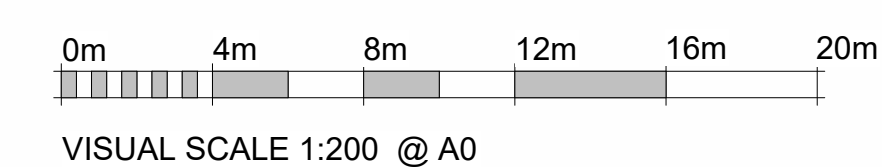

2 SOUTH ELEVATION - RM
1 : 200

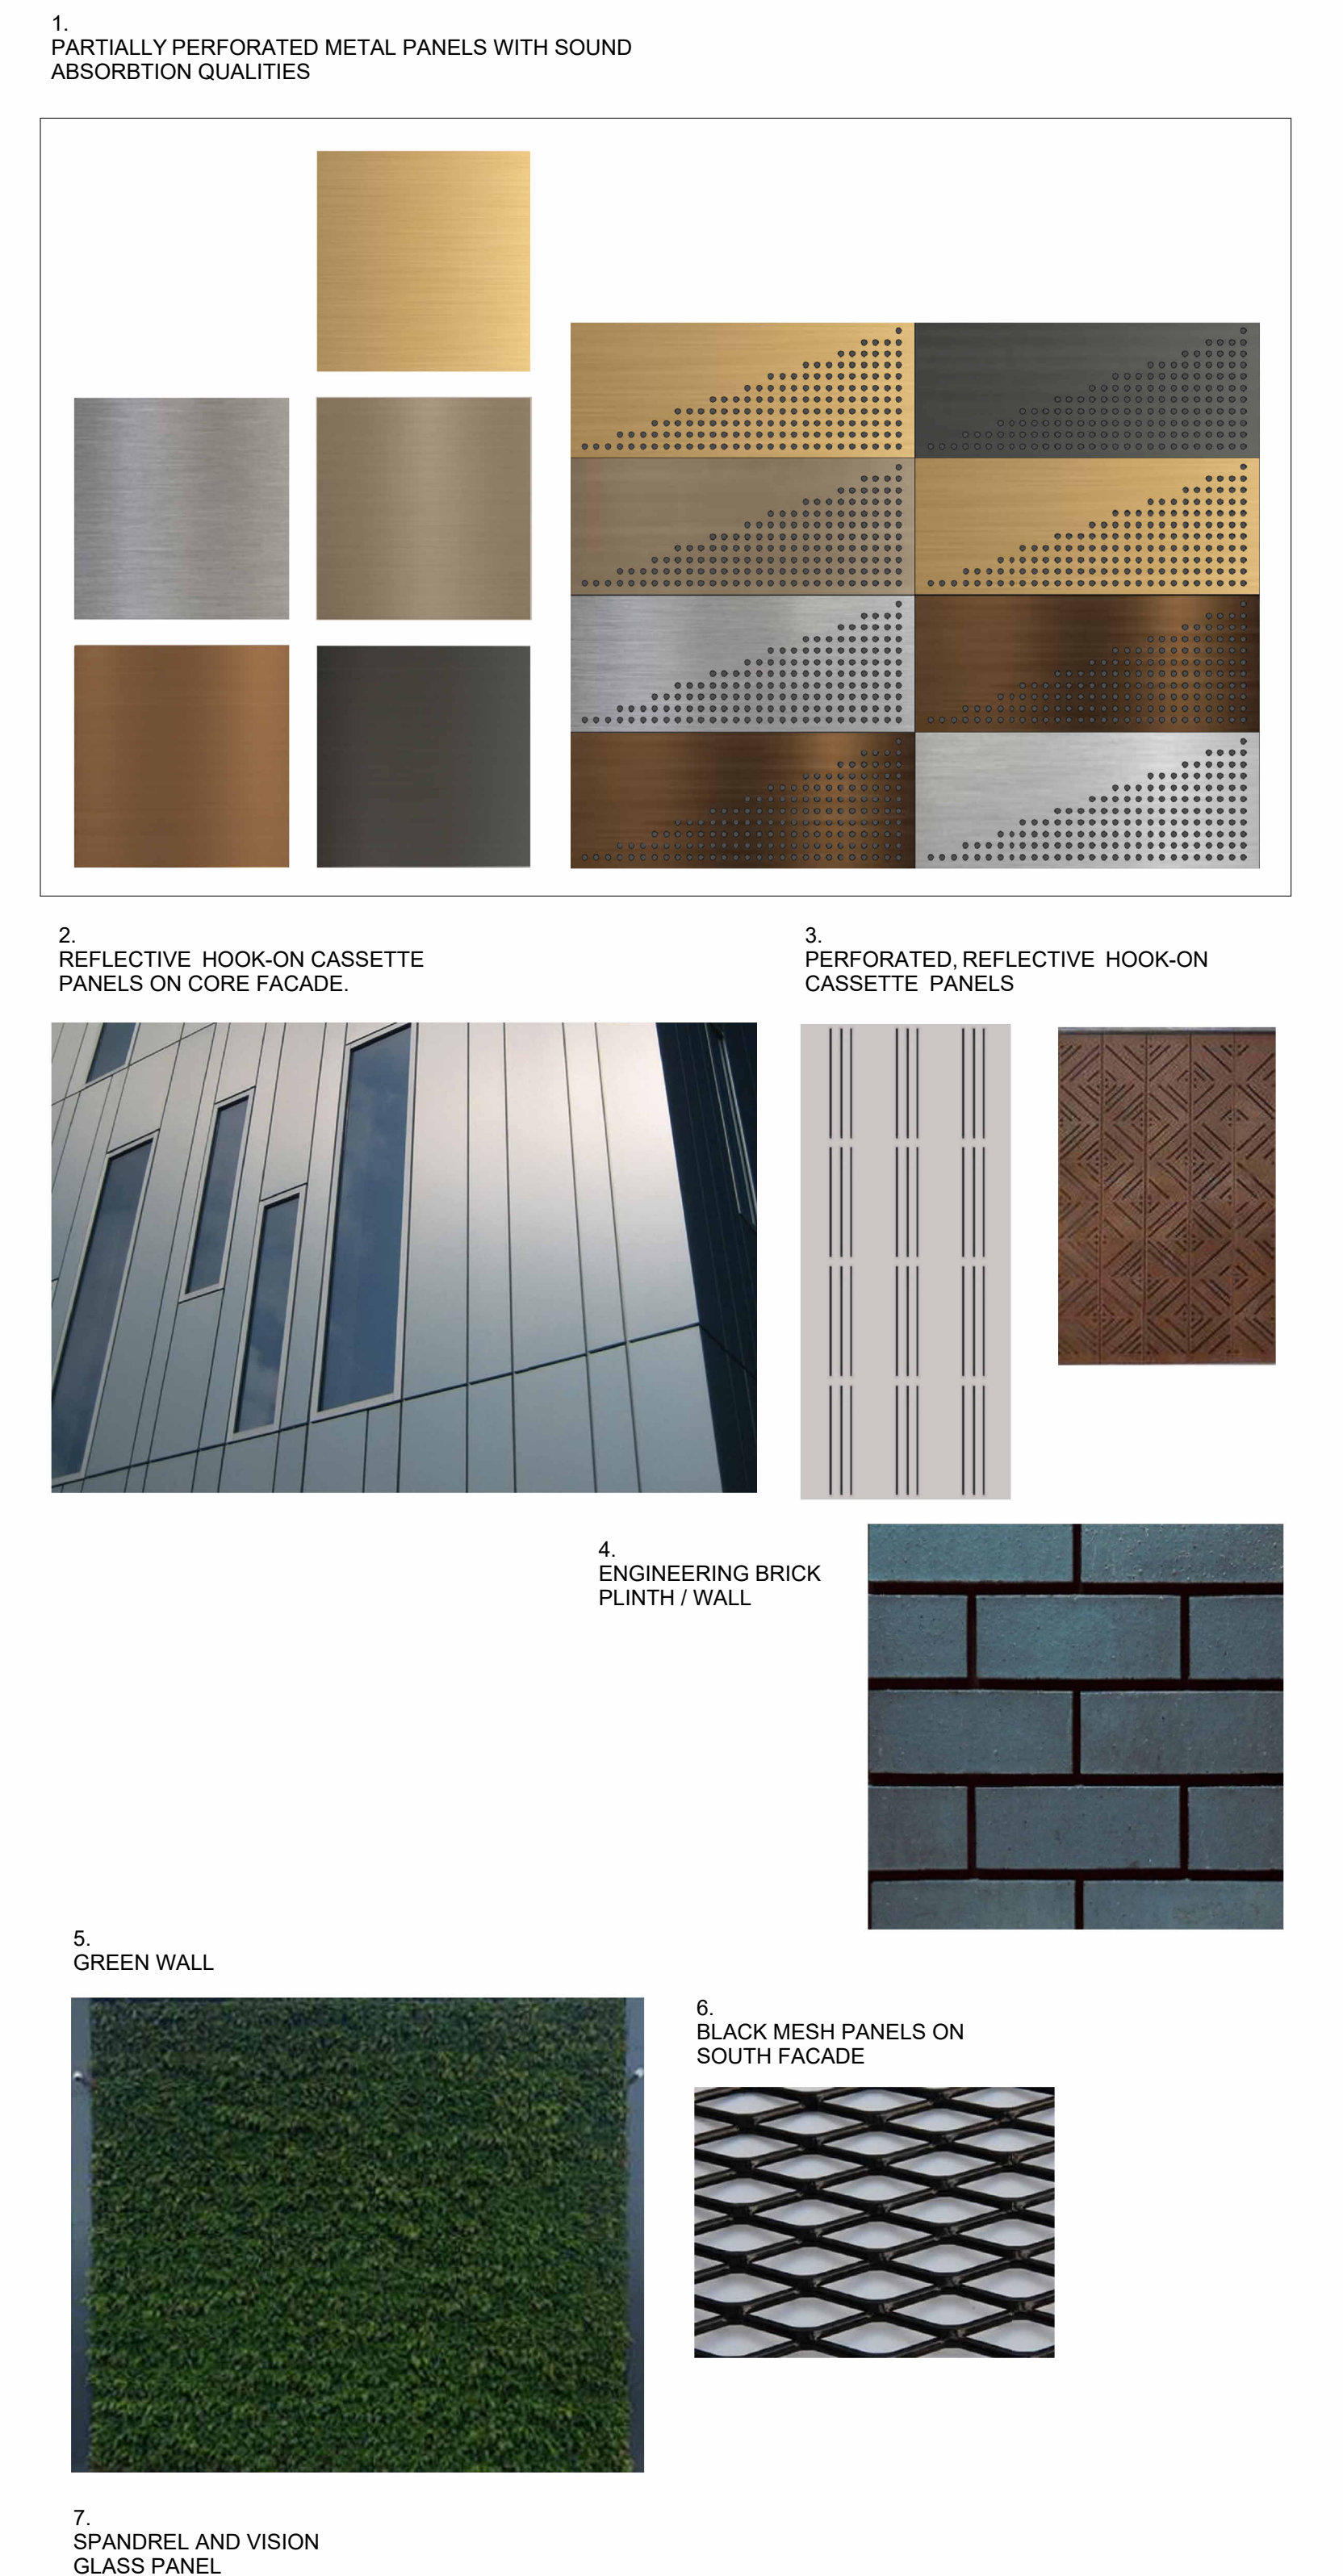

PROJ	22/12/23	NM	UPDATED RESERVED MATTERS ISSUE	
PROJ	26/05/23	SH	UPDATED ISSUED FOR RESERVED MATTERS	
PROJ	20/11/22	JHE	ISSUED FOR RESERVED MATTERS	
Rev	Date	By	Description	
DRAWING STATUS: RESERVED MATTERS				
TELEHOUSE TELEHOUSE EUROPE Docklands Site, Conlender Avenue, E14 2AA, London T: +44 (0) 20 512 0550 W: www.telehouse.net				
DESIGNER/CONTRACTOR:			DESIGNER/CONTRACTOR:	
ttsp UNIT 3 14-15 SOUTH BANK LONDON E14 2AA T: +44 (0) 20 512 0550 W: www.ttsp.com			CUNDAL 14-15 South Bank London E14 2AA T: +44 (0) 20 512 0550 W: www.cundale.com	
PROJECT: TELEHOUSE WEST 2 SUB DESIGNER/CONTRACTOR PROJECT NO: 3438				
TITLE: NORTH & SOUTH ELEVATIONS				
DRAWN BY:	Date:	CHECKED BY:	Sheet Size:	Scale:
NM	22/12/23	SH	A0	1:200
DRAWING NO: TW2001-TSP-TW2-ZZ-DR-A-120412			Sheet No:	REV:
			1/1	P03