




North West Elevation

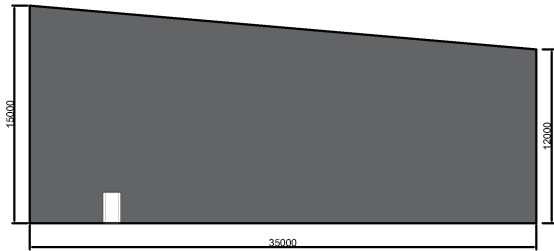

South East Elevation

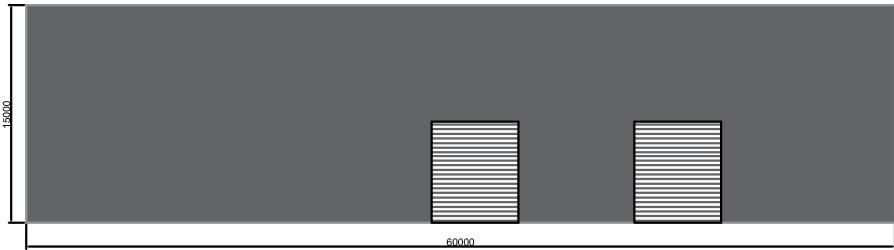

South West (Front) Elevation

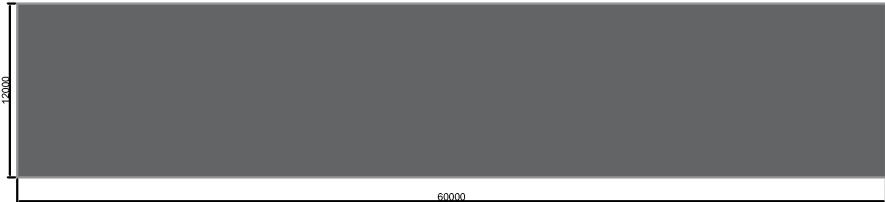

North East (Rear) Elevation

Client: Recycled Materials Supplies Ltd

Project: Elevation Plan  
Primrose Wharf  
Knights Road  
Silvertown  
London  
E16 2AT

Date: December 2024

Scale: As Shown

Drm: ARC

Drg No:RMS/PW/ELE/01