
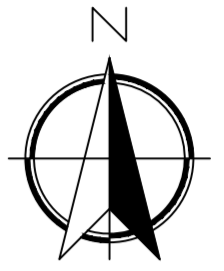


Site Layout Plan  
 Chessgrove Farm Poultry  
 AP3349QB

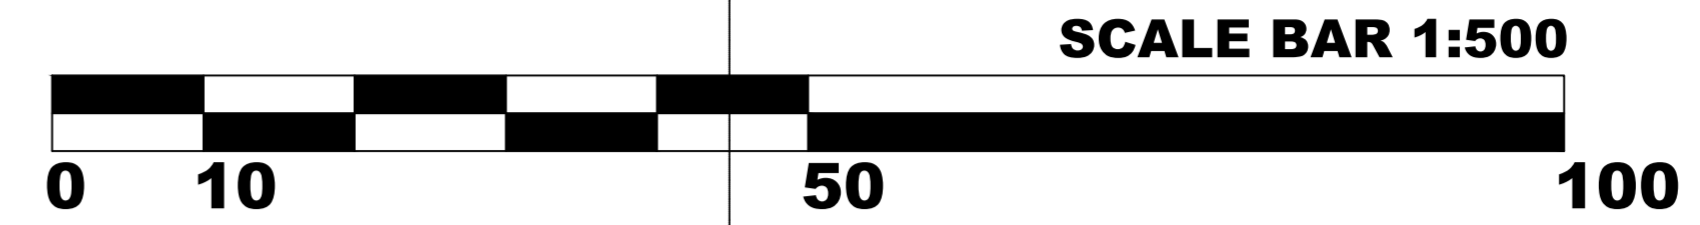

**IAN PICK ASSOCIATES LTD**  
 Specialist Agricultural & Rural Planning Consultants

Station Farm Offices  
 Wansford Road  
 Nafferton  
 Driffield  
 East Yorkshire  
 YO25 8NJ

T : 01377 253363  
 E : mail@ianpick.co.uk  
 W : www.ianpickassociates.co.uk

CLIENT  
 S Batt  
 Chessgrove Farm  
 Longhope  
 Gloucestershire  
 GL17 0QJ

JOB TITLE  
 Proposed Poultry Unit Expansion

DWG. TITLE  
 Proposed Site Plan A1

SCALE 1=500      DRN IP

DWG. NUMBER  
 IP/SB/02

DATE May 22      REV -