




***Rathlin
Energy***

 

SITE PLANS

RE-EPRA-WNA-SP-004

Revision 0

July 2024


WNA Permit Variation

DOCUMENT TITLE	DOCUMENT REFERENCE
SITE PLANS	
Layout - Indicative Reservoir Stimulation Layout Plan 500 Scale A1	ZG-RE-WNAEXT-PROD-EPR-010
Extent of Mining Waste Facility Plan 2500 Scale A2	ZG-RE-WNAEXT-PROD-EPR-011

COPYRIGHT

© 2024 Rathlin Energy (UK) Limited. All Rights Reserved

The Contents of this document may not be reproduced or copied without the express written permission of Rathlin Energy (UK) Limited.

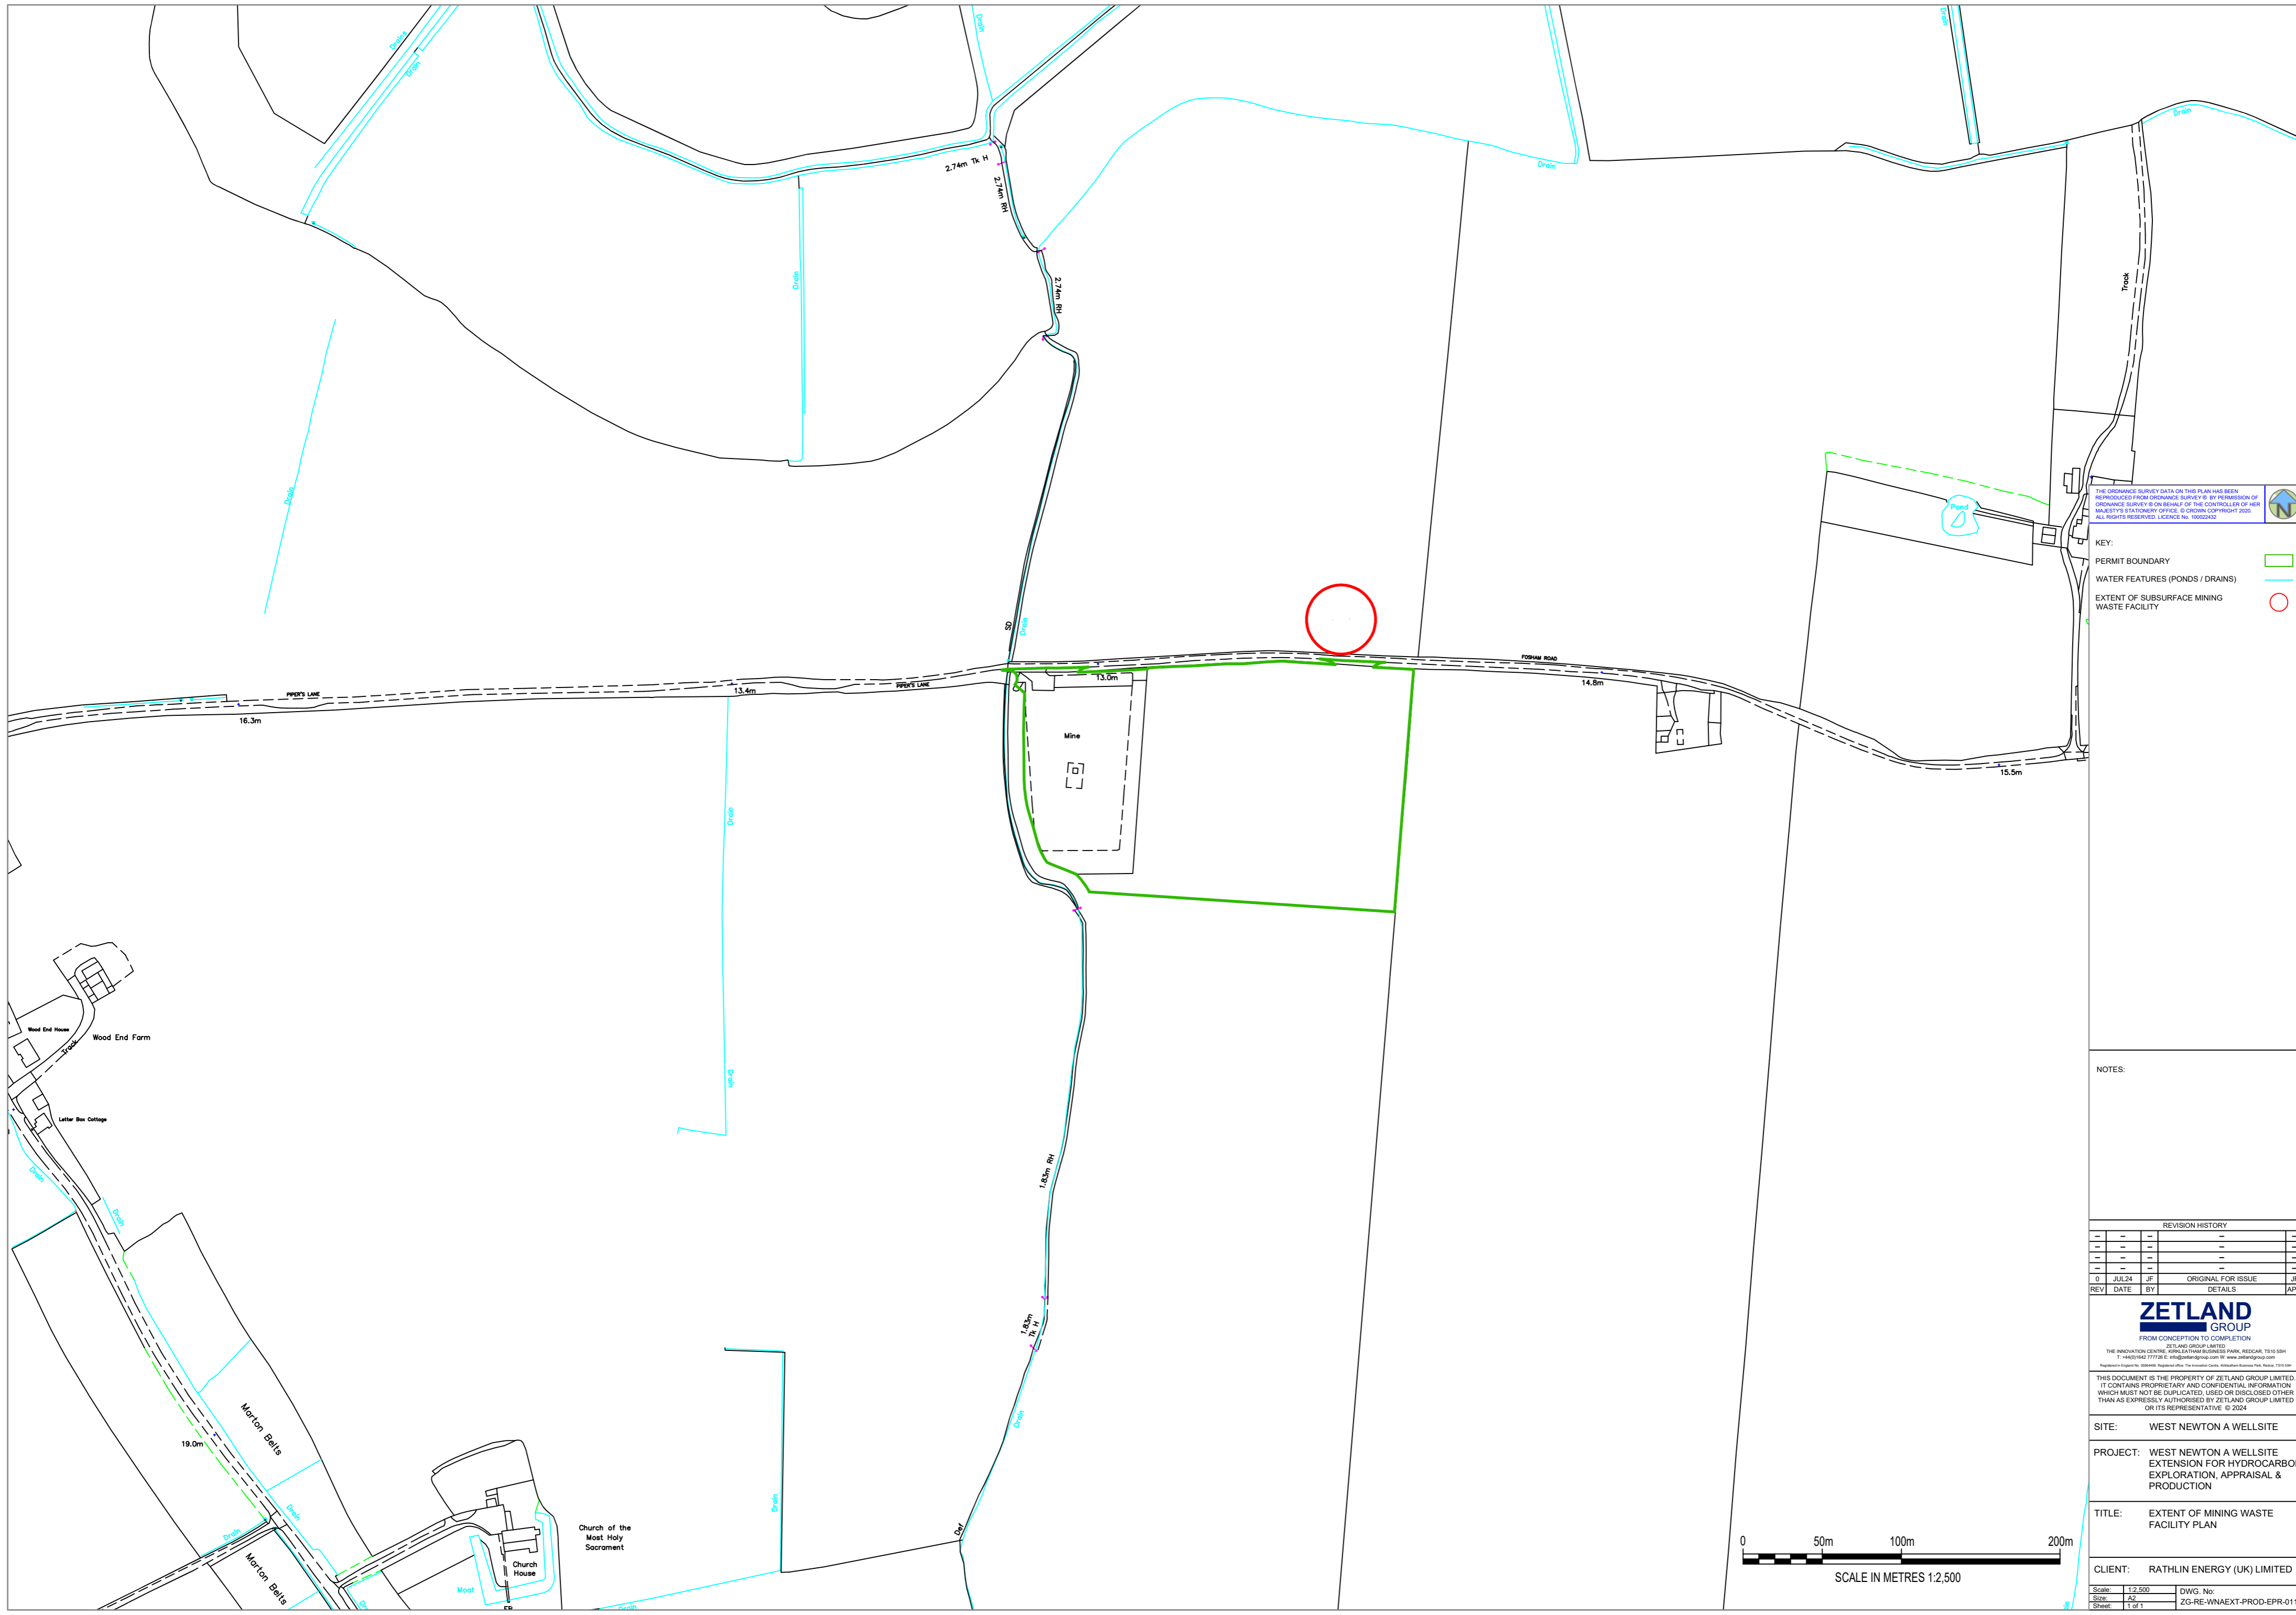

THE ORDNANCE SURVEY DATA ON THIS PLAN HAS BEEN REPRODUCED FROM ORDNANCE SURVEY © BY PERMISSION OF ORDNANCE SURVEY BY ORDER OF THE CONTROLLER OF HER MAJESTY'S STATIONERY OFFICE. © CROWN COPYRIGHT 2020. ALL RIGHTS RESERVED. LICENCE No. 10002422



KEY:
 PERMIT BOUNDARY [Dashed line]
 WATER FEATURES (PONDS / DRAINS) [Cyan line]
 EXTENT OF SUBSURFACE MINING WASTE FACILITY [Green line]

NOTES:

REVISION HISTORY				
REV	DATE	BY	DETAILS	APR
--	--	--	--	--
--	--	--	--	--
0	JUL24	JF	ORIGINAL FOR ISSUE	JF

ZETLAND GROUP
 FROM CONCEPTION TO COMPLETION
 ZETLAND GROUP LIMITED
 THE INNOVATION CENTRE, 1000 LAITHAM BUSINESS PARK, REDCAR, TS10 5BH
 T: +44(0)1642 777726 E: info@zetlandgroup.com W: www.zetlandgroup.com

THIS DOCUMENT IS THE PROPERTY OF ZETLAND GROUP LIMITED. IT CONTAINS PROPRIETARY AND CONFIDENTIAL INFORMATION WHICH MUST NOT BE DUPLICATED, USED OR DISCLOSED OTHER THAN AS EXPRESSLY AUTHORIZED BY ZETLAND GROUP LIMITED OR ITS REPRESENTATIVE. © 2024

SITE: WEST NEWTON A WELLSITE
PROJECT: WEST NEWTON A WELLSITE EXTENSION FOR HYDROCARBON EXPLORATION, APPRAISAL & PRODUCTION

TITLE: EXTENT OF MINING WASTE FACILITY PLAN

CLIENT: RATHLIN ENERGY (UK) LIMITED

Scale: 1:2,500 DWG. No:
 Size: A2 ZG-RE-WNAEXT-PROD-EPR-011
 Sheet: 1 of 1



OUTLET 1
(W1)

WELLSITE EXTENSION AREA

Arable Field

THE PRODUCE SURVEY DATA ON THIS PLAN HAS BEEN
 TECHNICALLY REVIEWED AND FOUND TO BE IN ACCORDANCE WITH
 THE REQUIREMENTS OF THE REGULATORY AUTHORITY OF THE
 HEALTH AND SAFETY EXECUTIVE (HSE) IN CONNECTION WITH
 THE PRODUCTION OF THIS PLAN.

KEY:

PERMIT BOUNDARY	[Green Line]
WATER FEATURES (PONDS / DRAINS)	[Blue Line]
GROUNDWATER QUALITY MONITORING BOREHOLES (GWMBH)	[Blue Circle]
PERMITTER CONTAINMENT ROOFTOP/JETTING ACCESS	[Blue Square]
PIPED & BACKFILLED PERIMETER CONTAINMENT DITCH	[Blue Hatched Area]
OPEN PERIMETER CONTAINMENT DITCH	[Blue Dashed Line]
PARAMETER EXTENT OF OILFIELD WORKOVER RIG	[Pink Hatched Area]
PARAMETER EXTENT OF RESERVOIR STIMULATION EQUIPMENT	[Blue Hatched Area]
PARAMETER EXTENT OF APPRAISAL TESTING	[Green Hatched Area]

NOTES:
 WNA-1 AND WNA-2 ARE EXISTING WELLS.

REV	DATE	BY	DETAILS	APP
01	23.04.24	JF	ORIGINAL FOR ISSUE	JF

ZETLAND GROUP
 FROM CONCEPTION TO COMPLETION
 THE PRODUCTION OF THIS PLAN IS THE PROPERTY OF ZETLAND GROUP LIMITED.
 IT CONTAINS PROPRIETARY AND CONFIDENTIAL INFORMATION.
 IT IS NOT TO BE REPRODUCED, COPIED, OR DISCLOSED TO OTHERS
 WITHOUT THE WRITTEN PERMISSION OF ZETLAND GROUP LIMITED.
 THE INFORMATION CONTAINED HEREIN IS UNCLASSIFIED AND IS NOT
 TO BE RELEASED TO THE PUBLIC UNDER THE FREEDOM OF INFORMATION ACT 2000.

SITE: WEST NEWTON A WELLSITE
 PROJECT: WEST NEWTON A WELLSITE EXTENSION FOR HYDROCARBON EXPLORATION, APPRAISAL & PRODUCTION
 TITLE: INDICATIVE RESERVOIR STIMULATION LAYOUT PLAN
 CLIENT: RATHLIN ENERGY (UK) LIMITED

Scale: 1:500 DWG No: 24-RE-WN-EXT-PROC-PROP-010
 Date: 23.04.24

0 5m 10m 50m
 SCALE IN METRES 1:500