




South Elevation

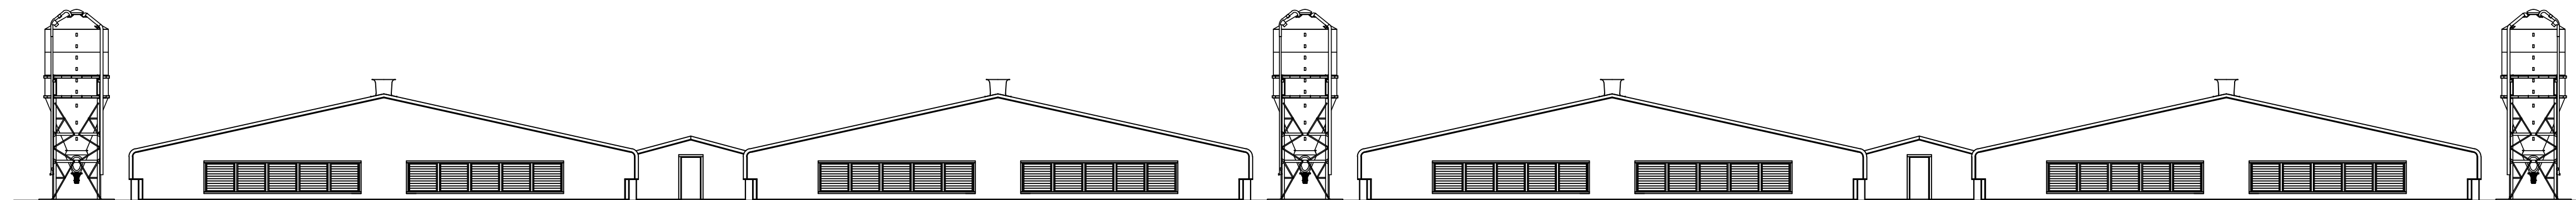


North Elevation

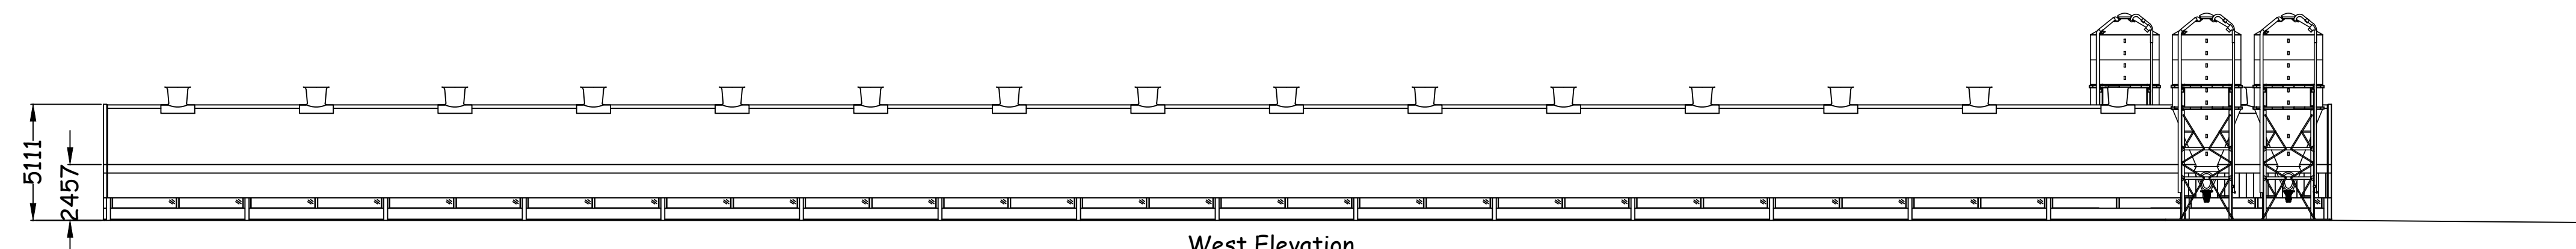

West Elevation

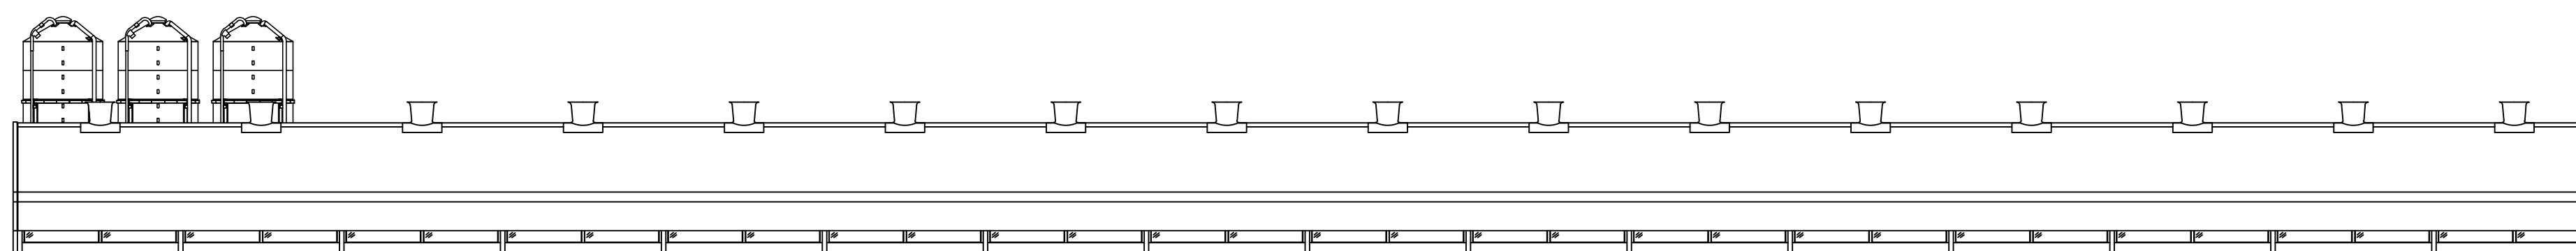

East Elevation

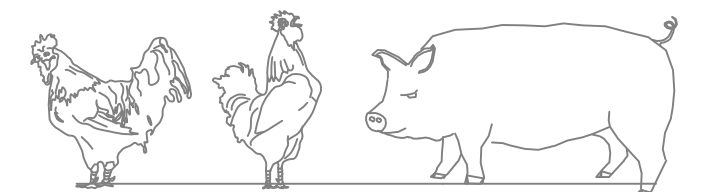

IAN PICK ASSOCIATES LTD
Specialist Agricultural & Rural Planning Consultants

Station Farm Offices
Wansford Road
Nafferton
Driffield
East Yorkshire
YO25 8NJ

T : 01377 253363
E : mail@ianpick.co.uk
W : www.ianpickassociates.co.uk

CLIENT

B J & P M Gooderham
Chestnut Tree Farm
Kenninghall
Norwich
NR16 2DS

JOB TITLE

Proposed Poultry Unit

DWG. TITLE

Poultry Building Elevations A1

SCALE	DRN
1=200	IP

DWG. NUMBER

IP/GG/03

DATE	REV
April 20	-