


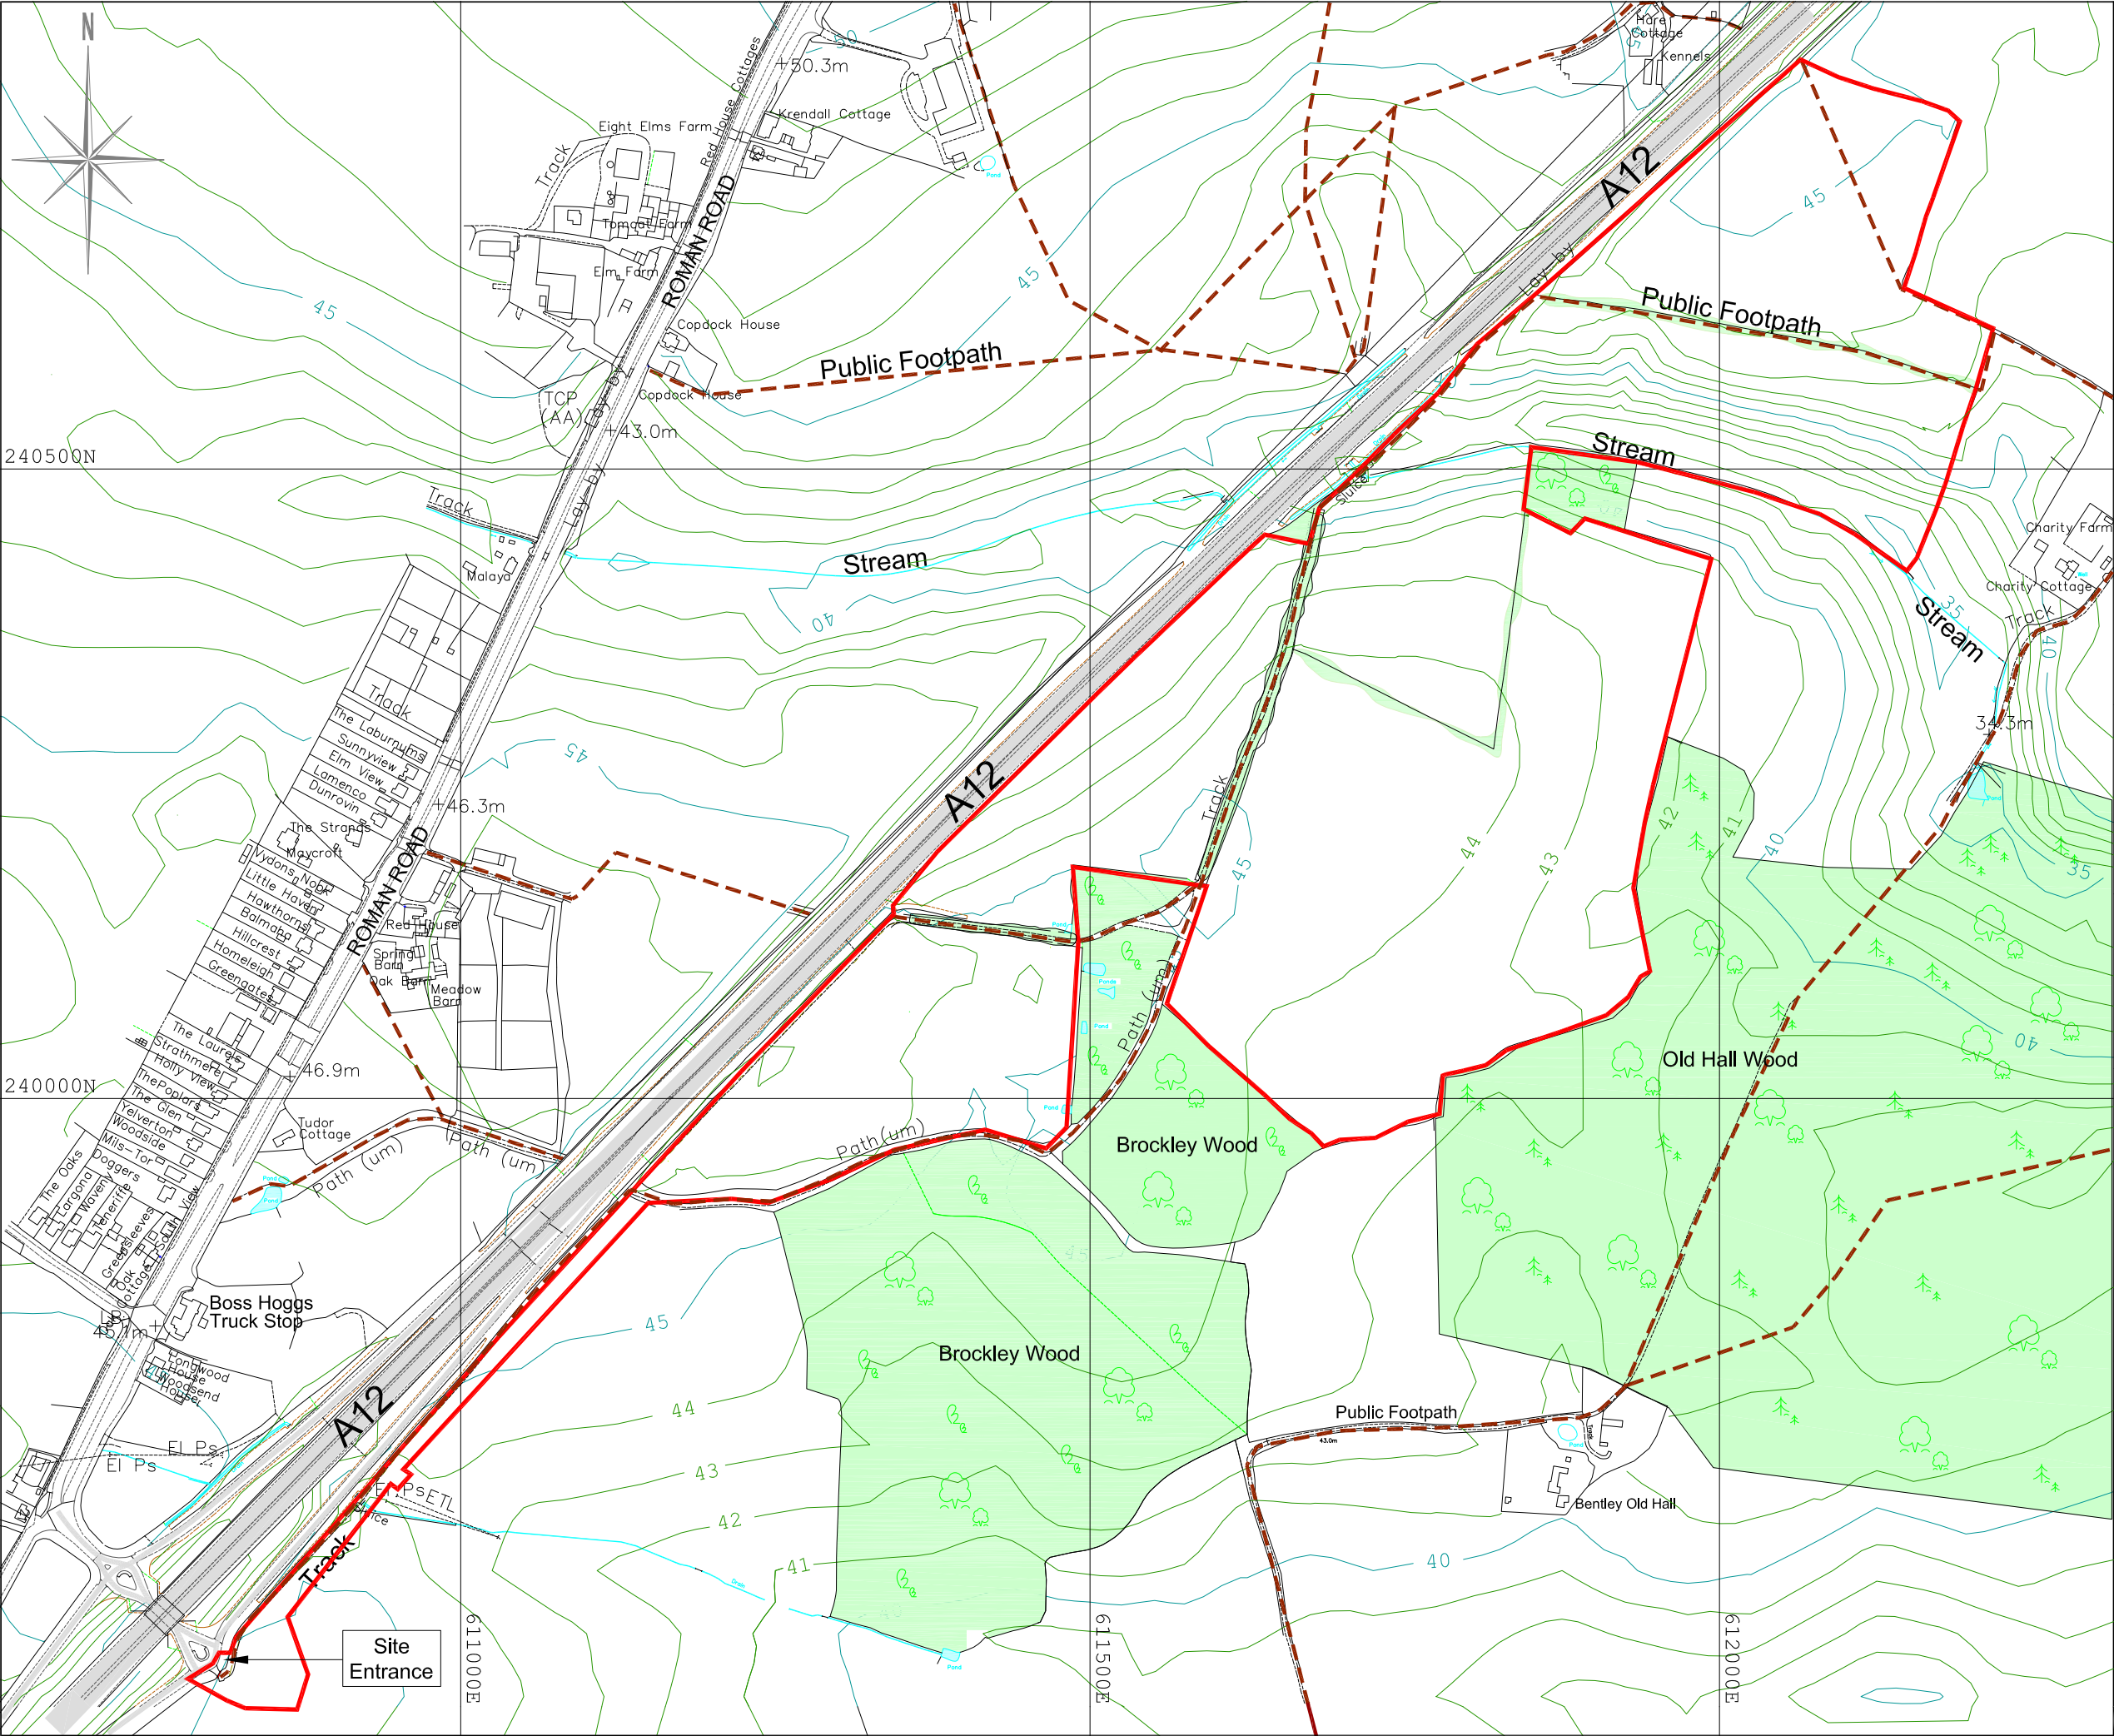

Key

Application Area (35.7ha)

Woodland

Public Rights of Way

Scale

0m100m200m

Site surveyed by Greenfield Environmental May 2017
Lidar data © Environment Agency copyright and/or database right 2015. All rights reserved.
Based upon 2017 Ordnance Survey 1:2500 digital base with the permission of The Controller of Her Majesty's Stationary Office. © Crown Copyright. Licence No. 100020505
The copyright of this drawing and its contents are the sole property of Greenfield Environmental and must not be copied or shown to third parties without prior consent of the Company or its clients.

Scale: 1:5000 @A3
Date: 14/09/2022
Project No: NWA/BWB/100
File: BW22-1 Site Plan.dwg
Drawn by: ISC

Site

Brockley Wood, Belstead
Project

Proposed Quarry Development

Plan
BW22-1 Site Plan

Brockley Wood Ventures Ltd

Greenfieldenviro

1 Commercial Road, Keyworth, Nottingham NG12 5J5
Email: admin@greenfieldenviro.co.uk
Tel: 0115 937 2002