

Appendix B – Layout Drawings



(Ordnance Survey © Crown Copyright 2026.
All Rights Reserved. Licence Number
LAN1002034)

Notes:
Site Area(in red) equates to 0.4303 hectares

KEY

INDICATES ALL OTHER LAND WITHIN THE OWNERSHIP/CONTROL OF THE APPLICANT

PROPOSED DEVELOPMENT BOUNDARY

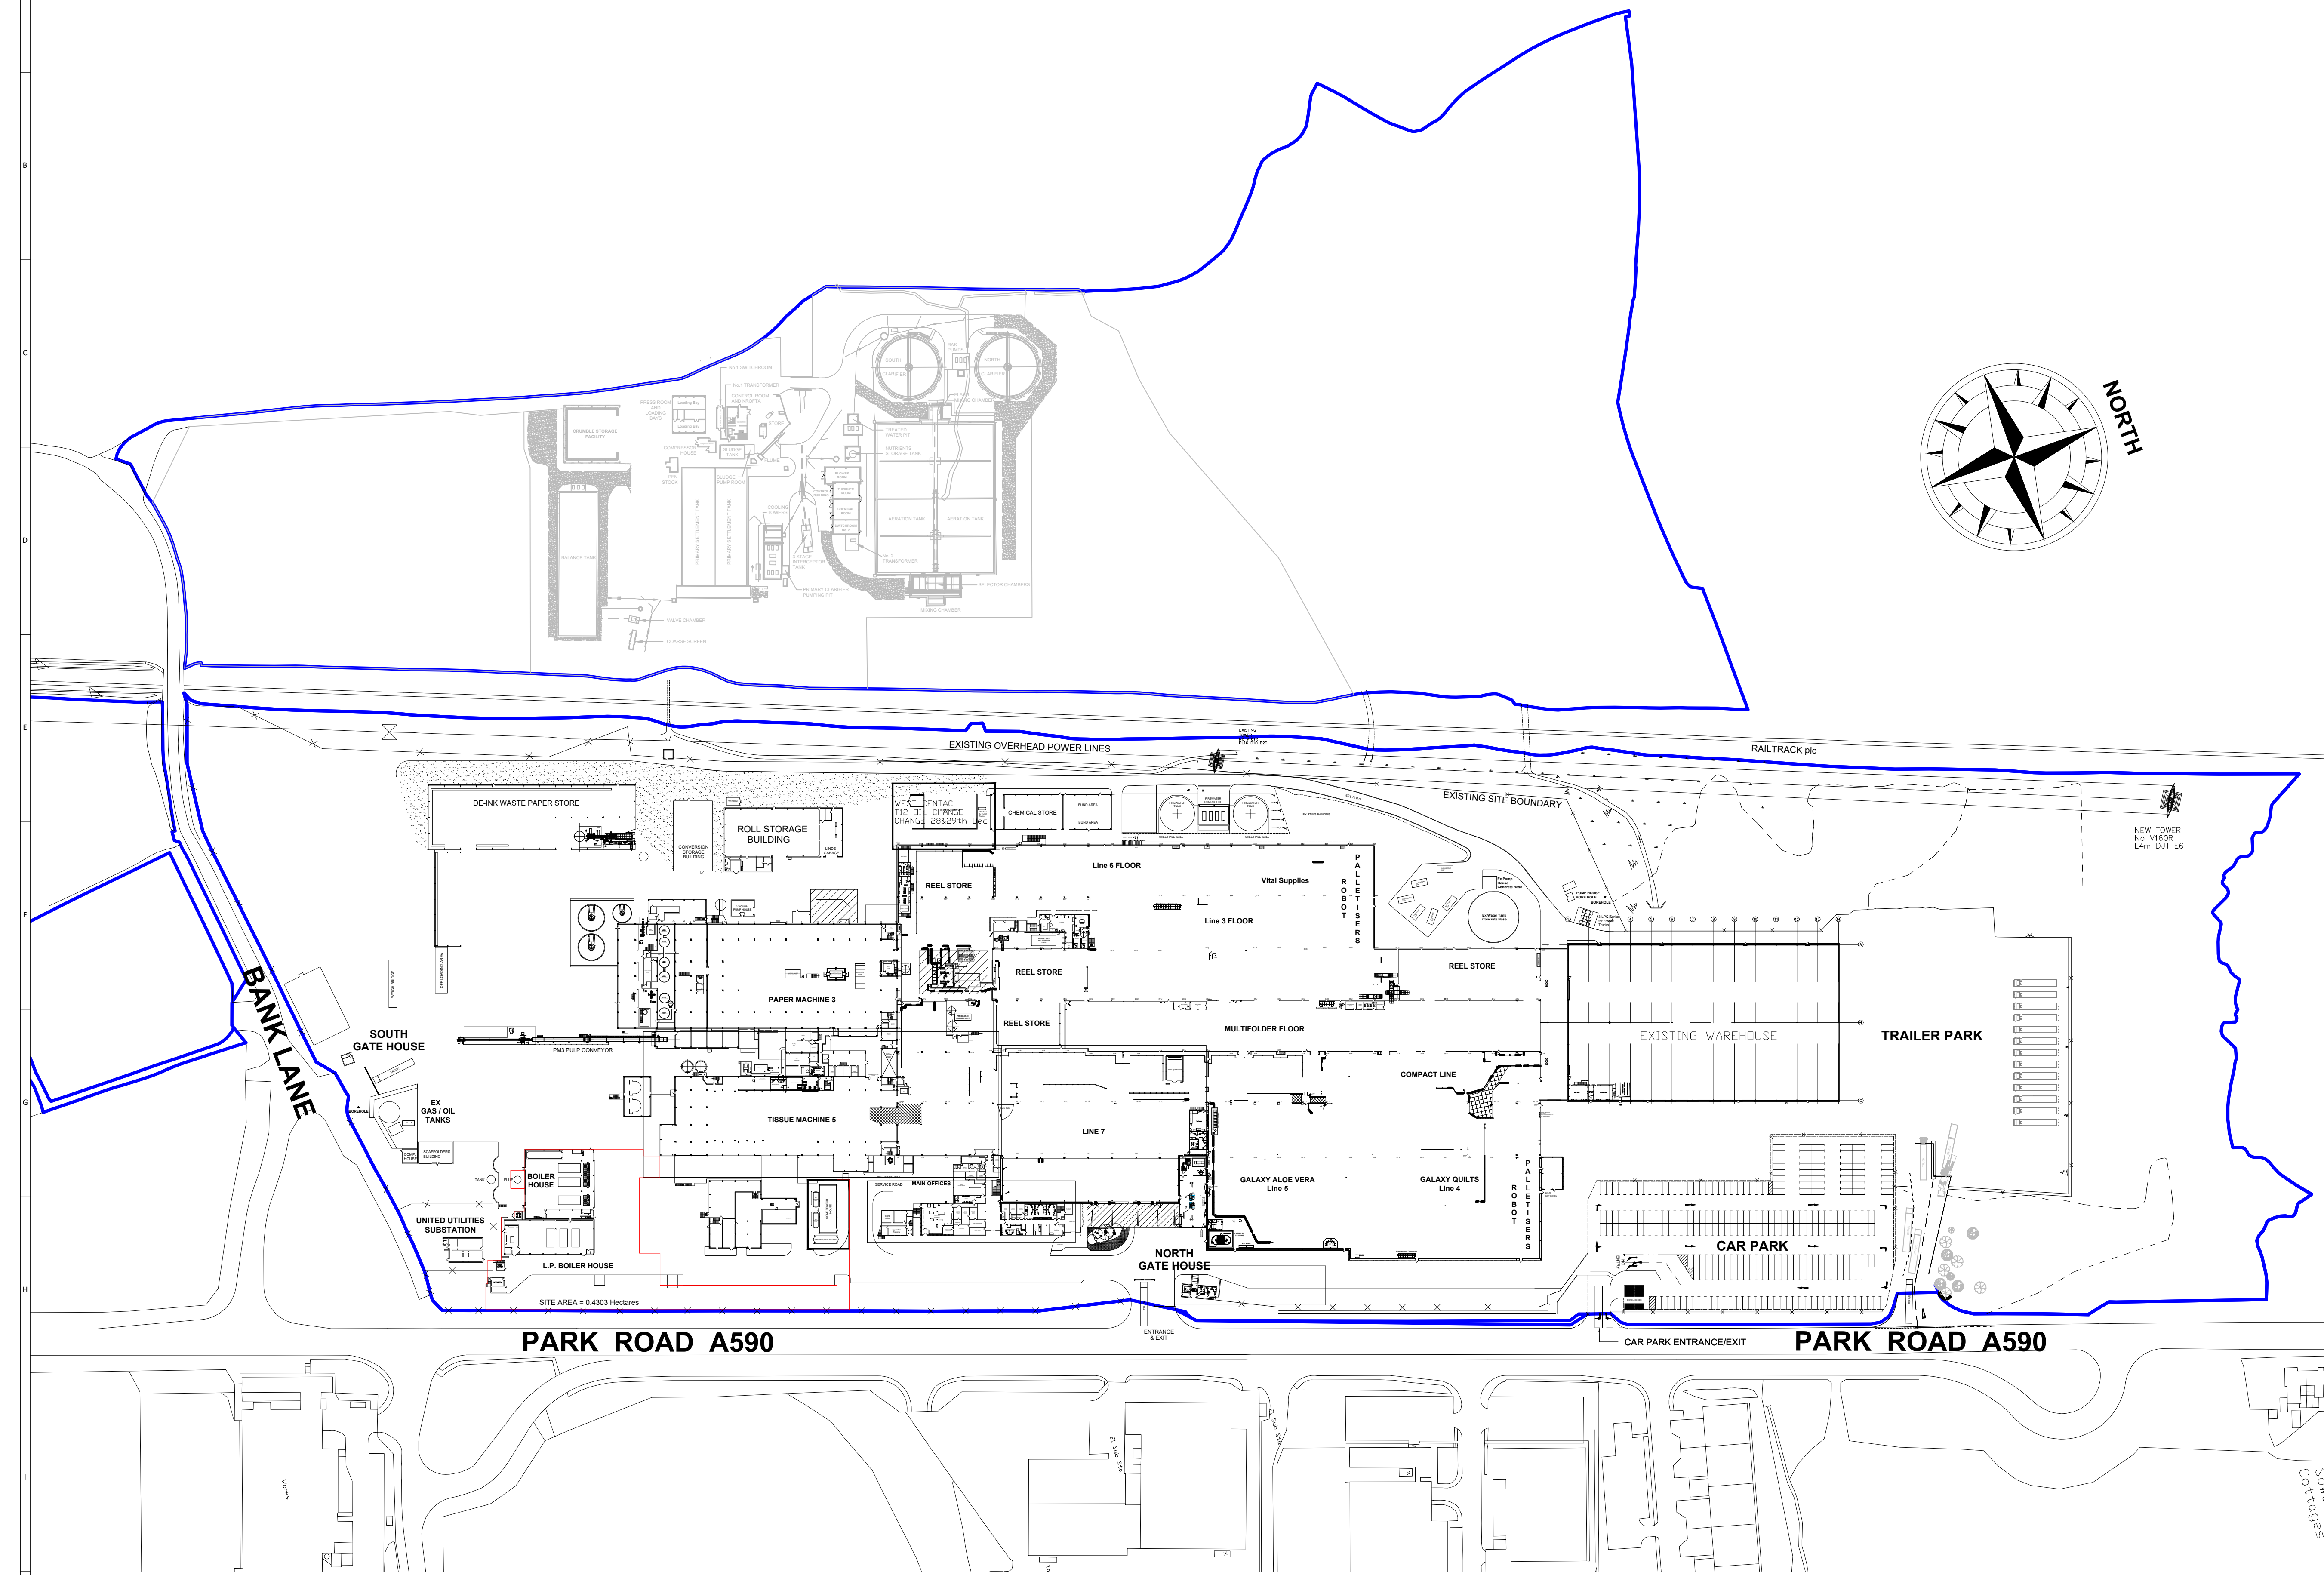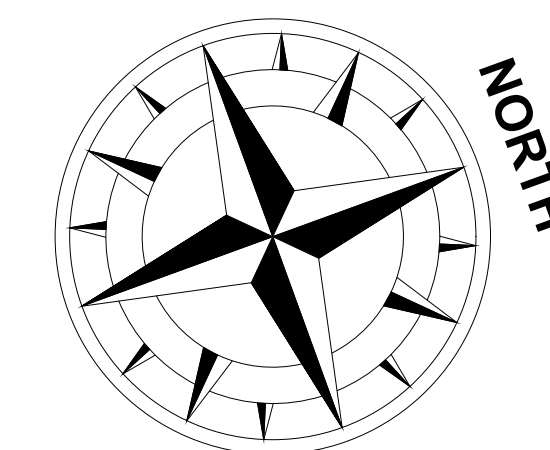

PARK ROAD A590

PARK ROAD A590

1 Site Plan
(Scale 1 : 1250)



Signed for Revision:				
Author:				
Checker:				
Approver:				
P2				
REVISION	DRAWN BY	CHECKED BY	APPROVED BY	DATE
	CEPH	FN	KGP	10/04/2026

AMERESCO
Green • Clean • Sustainable


GUILDFORD:
Ranger House, Walnut Tree Close,
Guildford, GU1 4UL
Tel: 020 3542 8300

LONDON:
14-16 Dowgate Hill, London, EC4R 2SU
Tel: 020 3542 8301
Fax: 020 3542 8301
ameresco.com

beamconsulting

Beam Consulting
14 Bond Street
Wakefield
WF1 2QP
Tel: 01924 361653
Fax: 01924 364631

CLIENT	KIMBERLY-CLARK	CLIENT PROJECT REF.	3001954
SITE ADDRESS			
KIMBERLY - CLARK LTD PARK ROAD, BARROW IN FURNESS, CUMBRIA LA14 4QS			
DRAWING TITLE			
BARROW MILL STEAM GENERATION BOILERS REPLACEMENT SITE LOCATION PLAN			
SCALE	1:1250 Original Size A1	DNO	DRAWN BY CEPH
DRAWING NUMBER	3001954-AME-BM-ZZ-DR-PL-6050	REVISION	P2

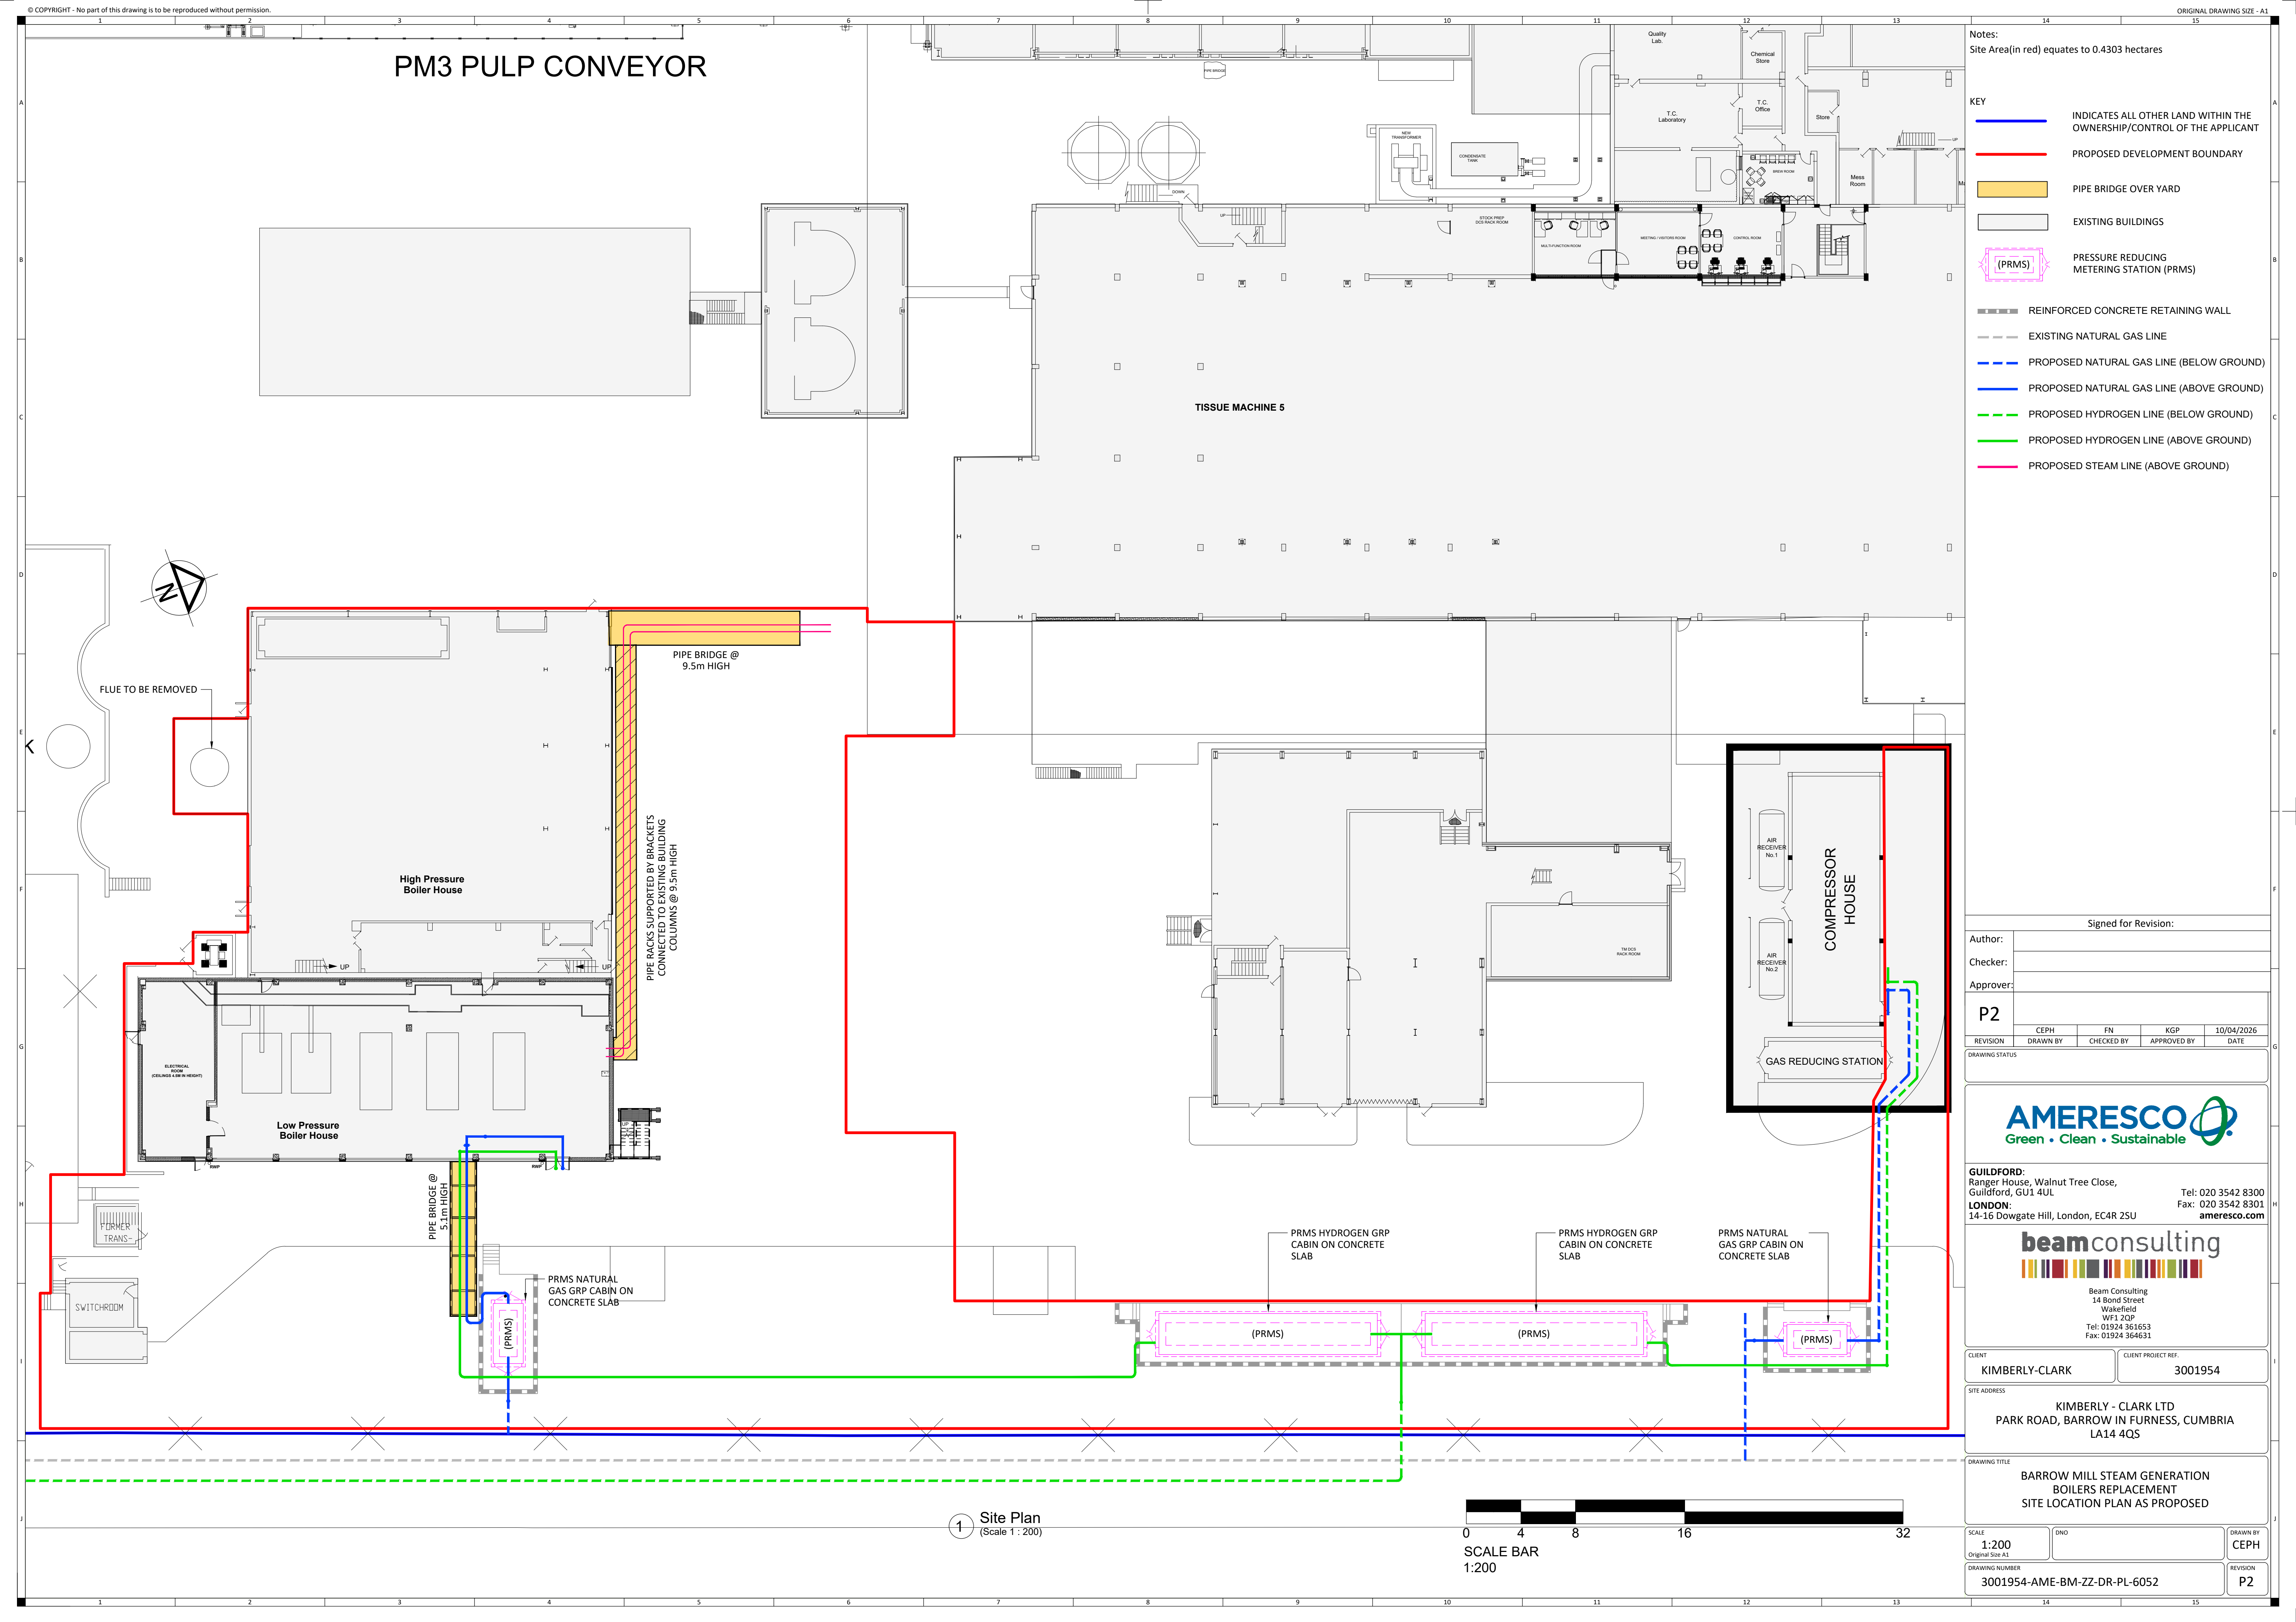

PM3 PULP CONVEYOR

TISSUE MACHINE 5

High Pressure
Boiler House

Low Pressure
Boiler House

COMPRESSOR
HOUSE

PRMS NATURAL
GAS GRP CABIN ON
CONCRETE SLAB

PRMS HYDROGEN GRP
CABIN ON CONCRETE
SLAB

PRMS HYDROGEN GRP
CABIN ON CONCRETE
SLAB


PRMS NATURAL
GAS GRP CABIN ON
CONCRETE SLAB

(PRMS)

(PRMS)

(PRMS)

1 Site Plan
(Scale 1 : 200)

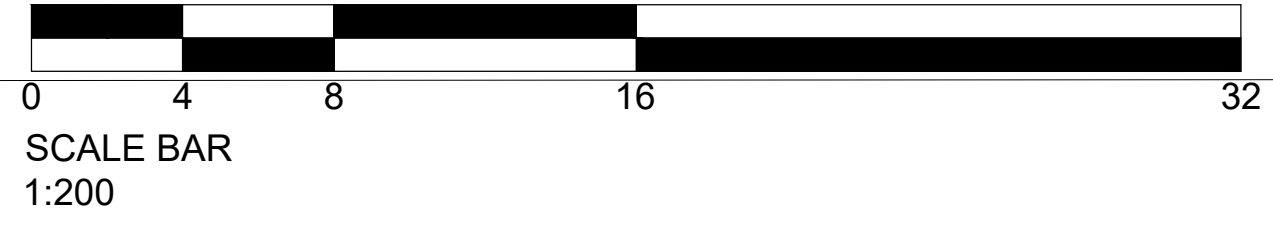

Notes:
Site Area(in red) equates to 0.4303 hectares

- KEY
- INDICATES ALL OTHER LAND WITHIN THE OWNERSHIP/CONTROL OF THE APPLICANT
 - PROPOSED DEVELOPMENT BOUNDARY
 - PIPE BRIDGE OVER YARD
 - EXISTING BUILDINGS
 - PRESSURE REDUCING METERING STATION (PRMS)
 - REINFORCED CONCRETE RETAINING WALL
 - EXISTING NATURAL GAS LINE
 - PROPOSED NATURAL GAS LINE (BELOW GROUND)
 - PROPOSED NATURAL GAS LINE (ABOVE GROUND)
 - PROPOSED HYDROGEN LINE (BELOW GROUND)
 - PROPOSED HYDROGEN LINE (ABOVE GROUND)
 - PROPOSED STEAM LINE (ABOVE GROUND)

Signed for Revision:

Author:				
Checker:				
Approver:				
P2				
	CEPH	FN	KGP	10/04/2026
REVISION	DRAWN BY	CHECKED BY	APPROVED BY	DATE
DRAWING STATUS				



GUILDFORD:
Ranger House, Walnut Tree Close,
Guildford, GU1 4UL
Tel: 020 3542 8300
Fax: 020 3542 8301
LONDON:
14-16 Dowgate Hill, London, EC4R 2SU
Tel: 01924 361653
Fax: 01924 364631
ameresco.com




CLIENT: KIMBERLY-CLARK CLIENT PROJECT REF: 3001954


SITE ADDRESS: KIMBERLY - CLARK LTD
PARK ROAD, BARROW IN FURNESS, CUMBRIA
LA14 4QS

DRAWING TITLE: BARROW MILL STEAM GENERATION
BOILERS REPLACEMENT
SITE LOCATION PLAN AS PROPOSED


SCALE: 1:200 Original Size A1	DNO	DRAWN BY: CEPH
DRAWING NUMBER: 3001954-AME-BM-ZZ-DR-PL-6052	REVISION: P2	

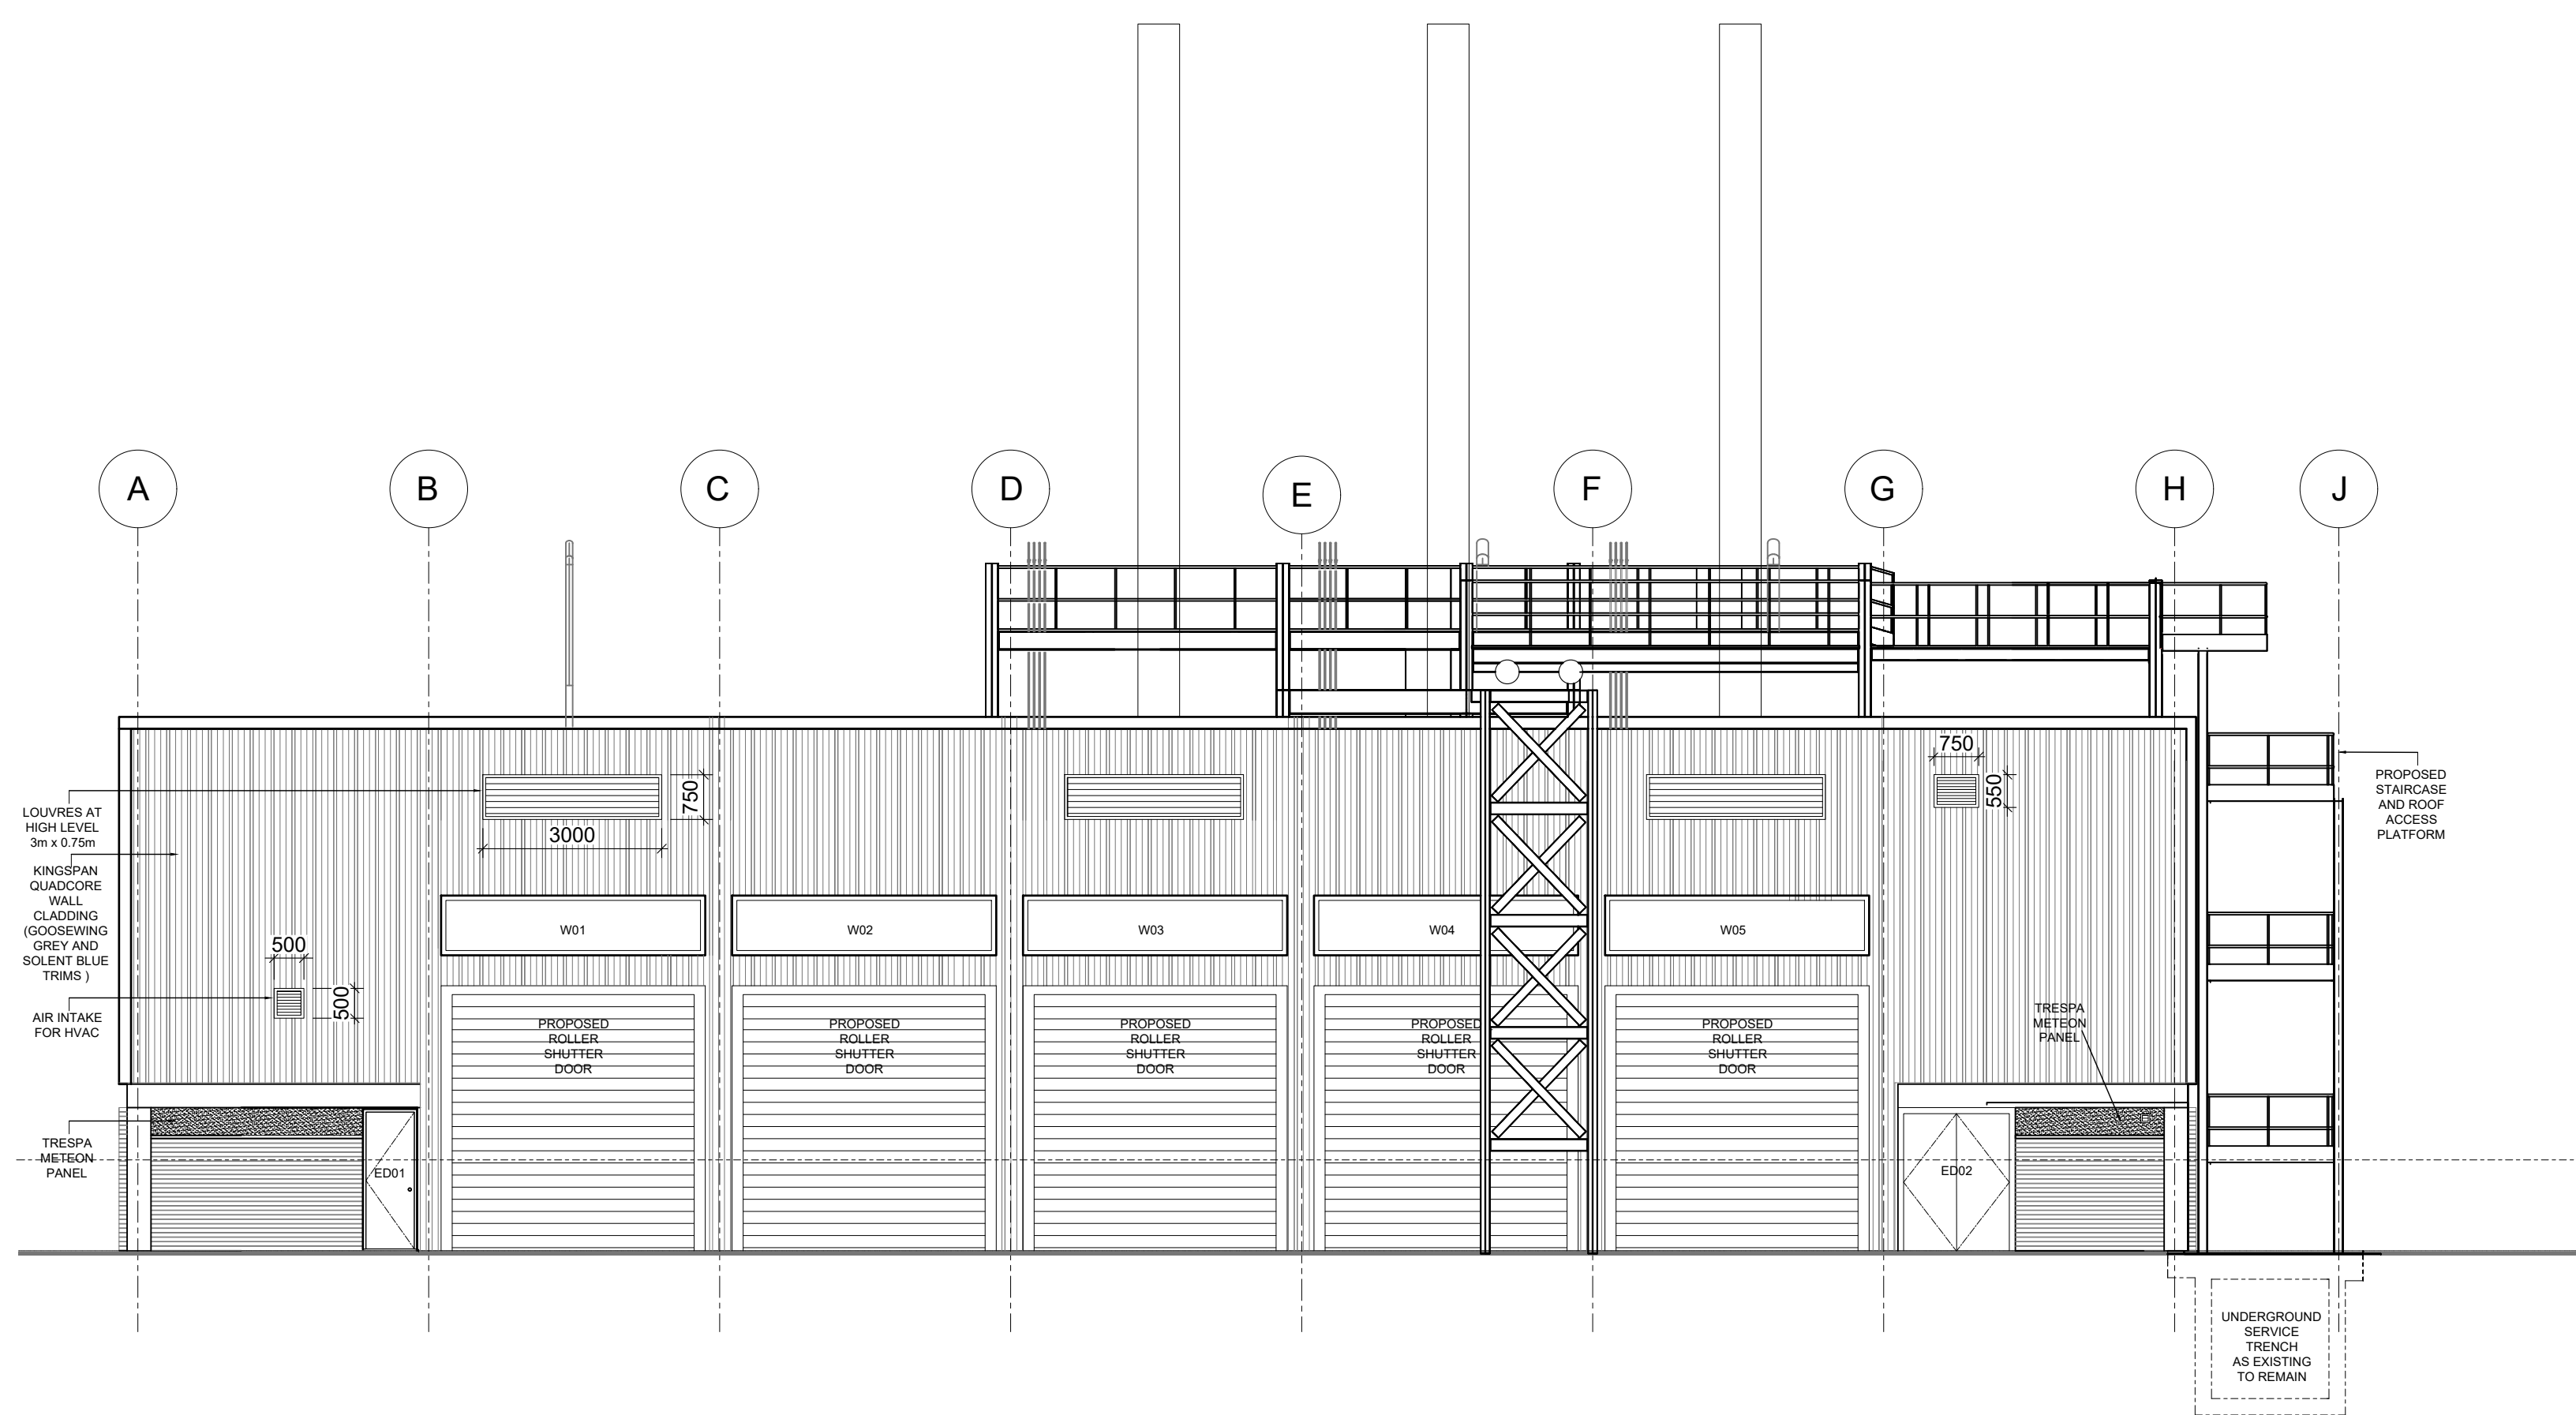

1 EAST ELEVATION
(Scale 1 : 100)

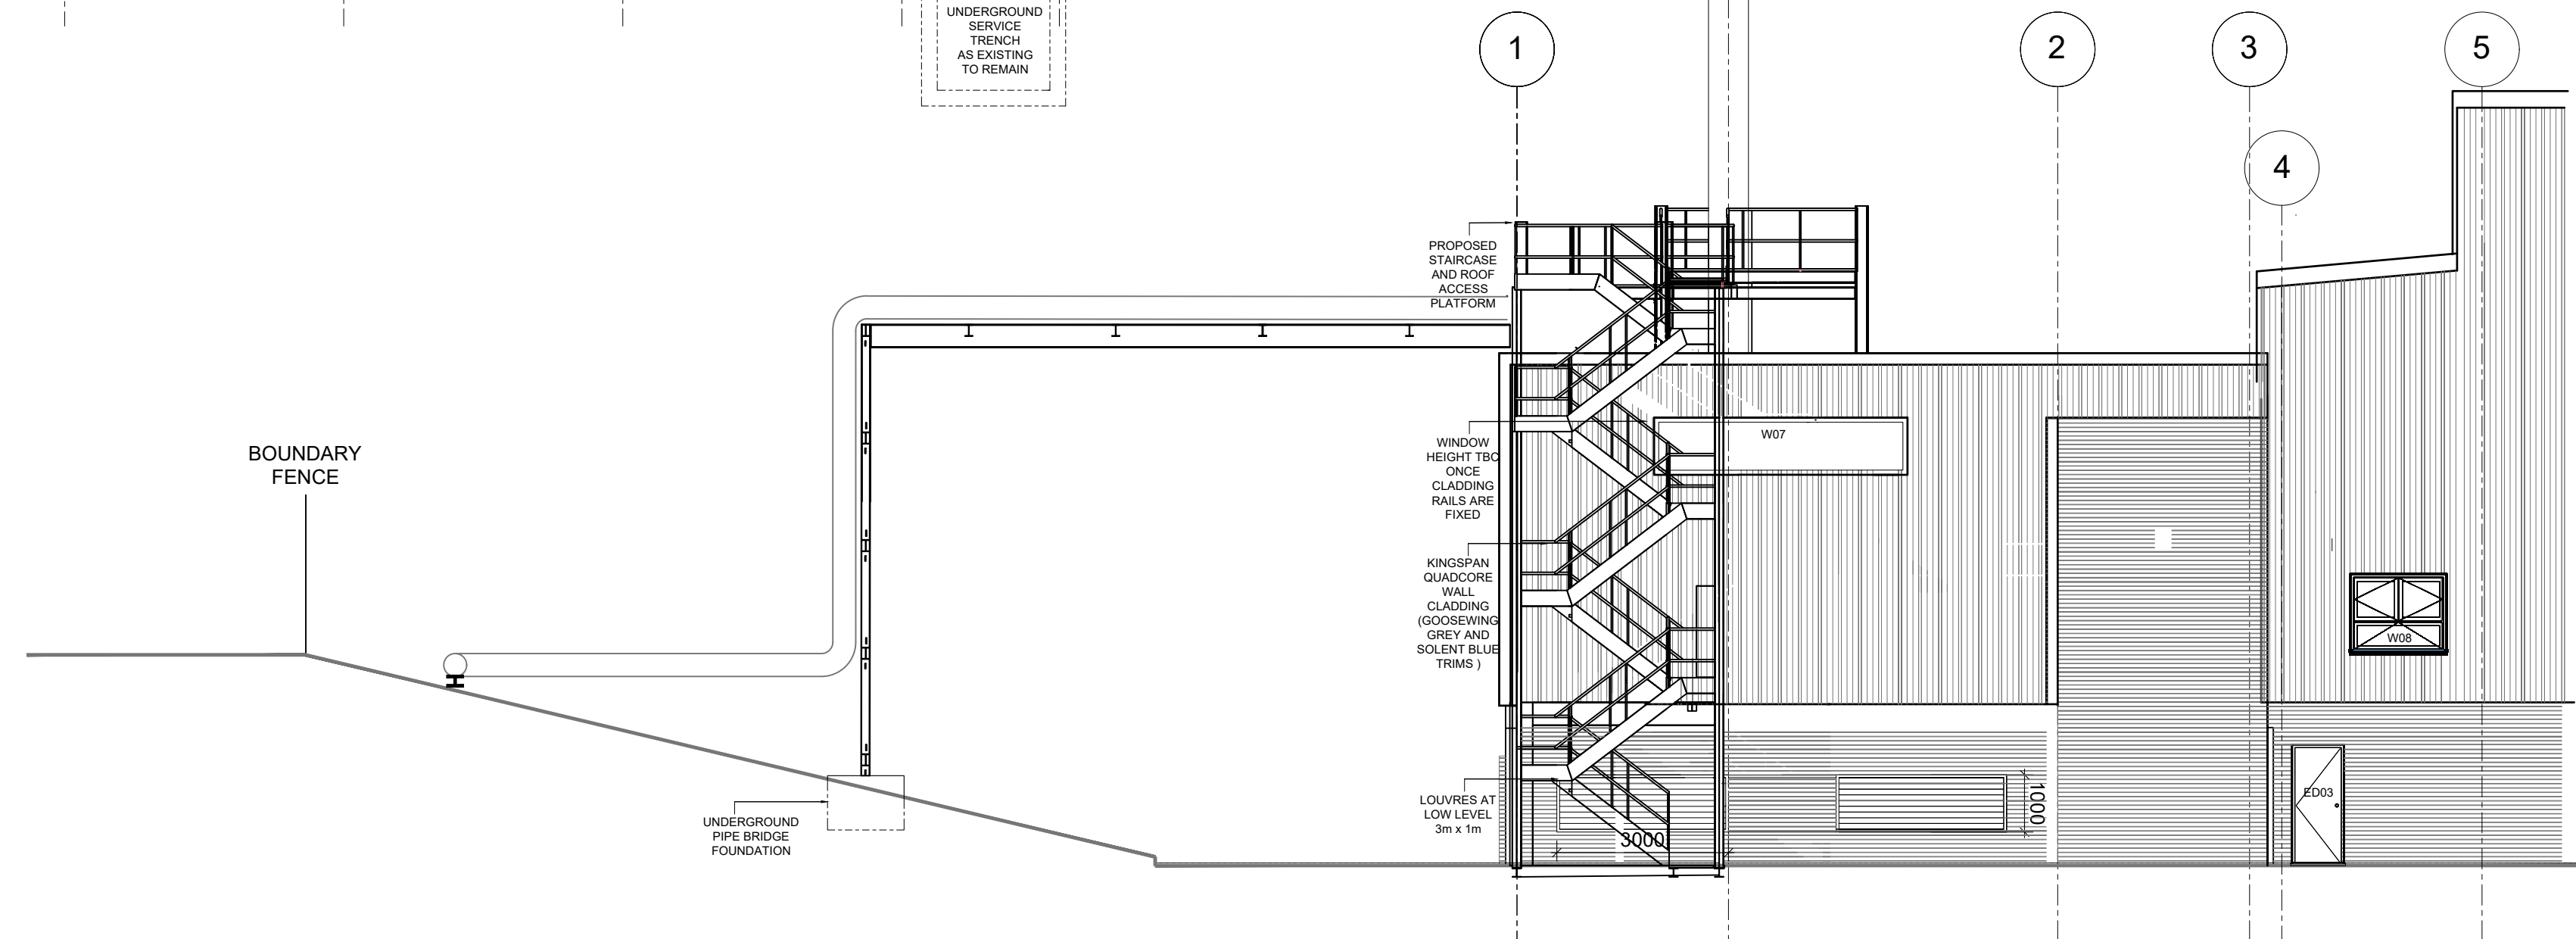

3 NORTH ELEVATION
(Scale 1 : 100)

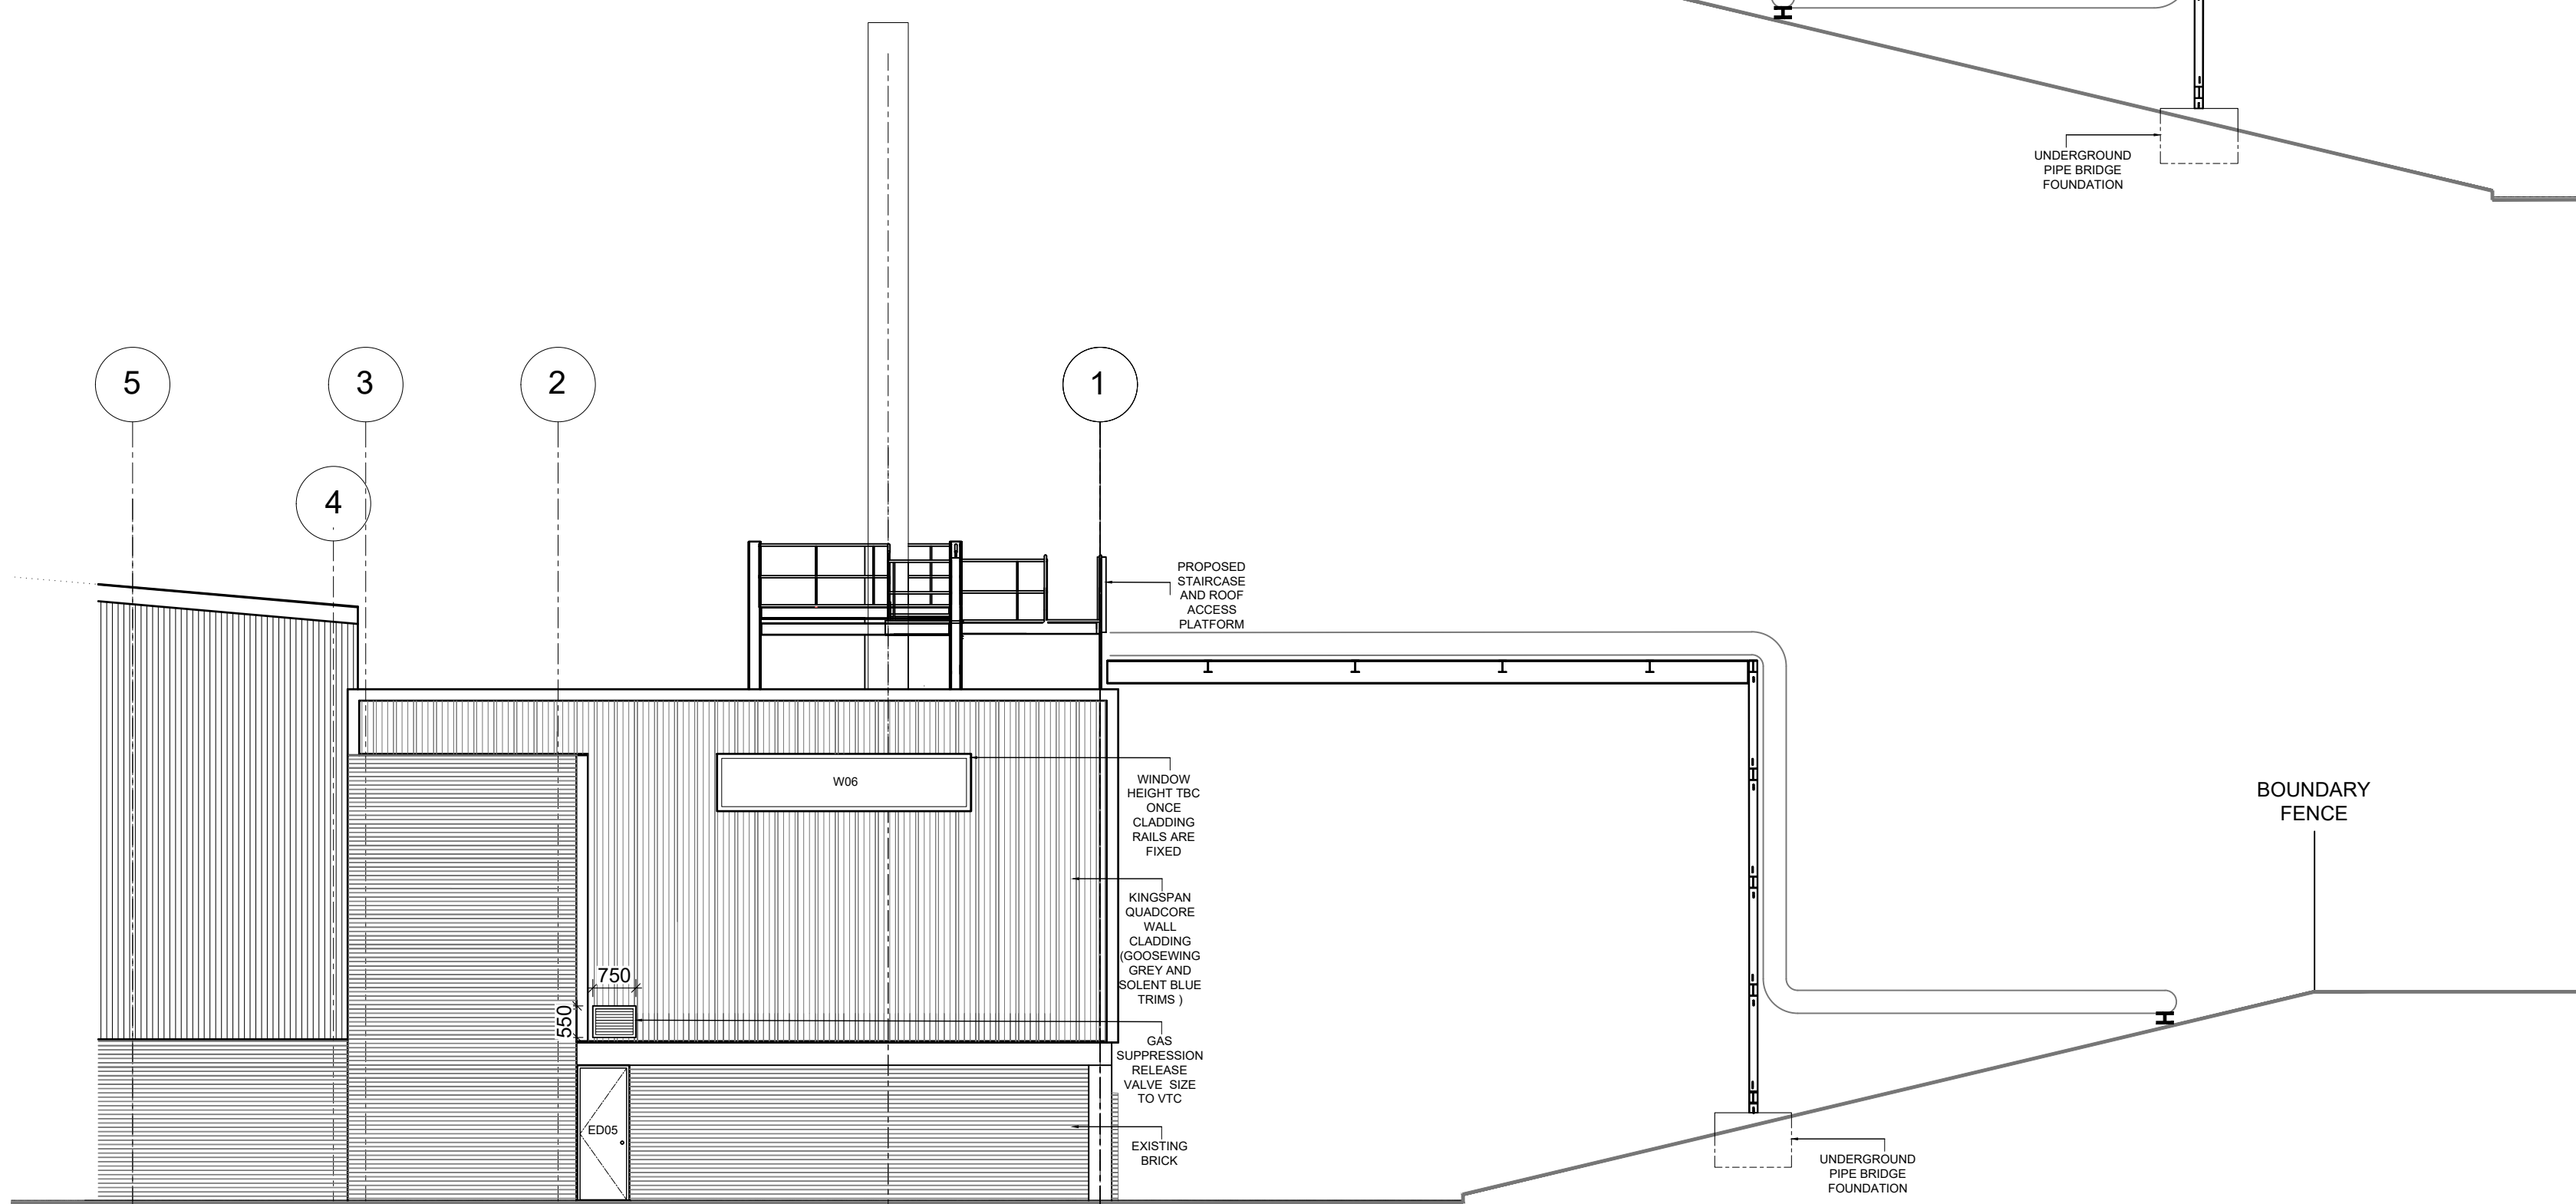

2 SOUTH ELEVATION
(Scale 1 : 100)

Notes:

Signed for Revision:

Author:

Checker:

Approver:

P3

	CEPH	FN	KGP	01/04/2026
VERSION	DRAWN BY	CHECKED BY	APPROVED BY	DATE

DRAWING STATUS

AMERESCO
Green • Clean • Sustainable

GUILDFORD:
Ranger House, Walnut Tree Close,
Guildford, GU1 4UL
LONDON:
14-16 Dowgate Hill, London, EC4R 2SU

Tel: 020 3542 8300
Fax: 020 3542 8301
ameresco.com

beamconsulting

Beam Consulting
14 Bond Street
Wakefield
WF1 2QP
Tel: 01924 361653
Fax: 01924 364631

CLIENT
KIMBERLY-CLARK

CLIENT PROJECT REF. 3001954

SITE ADDRESS

Park Rd,
Barrow-in-Furness,
Cumbria,
LA14 4QS.

DRAWING TITLE

LPBH ELEVATIONS
AS PROPOSED


SCALE
1 : 100
Original Size A1

DNO


DRAWN BY
CPH

DRAWING NUMBER
3001954-AME-BM-ZZ-DR-CV-6054

REVISION
P3

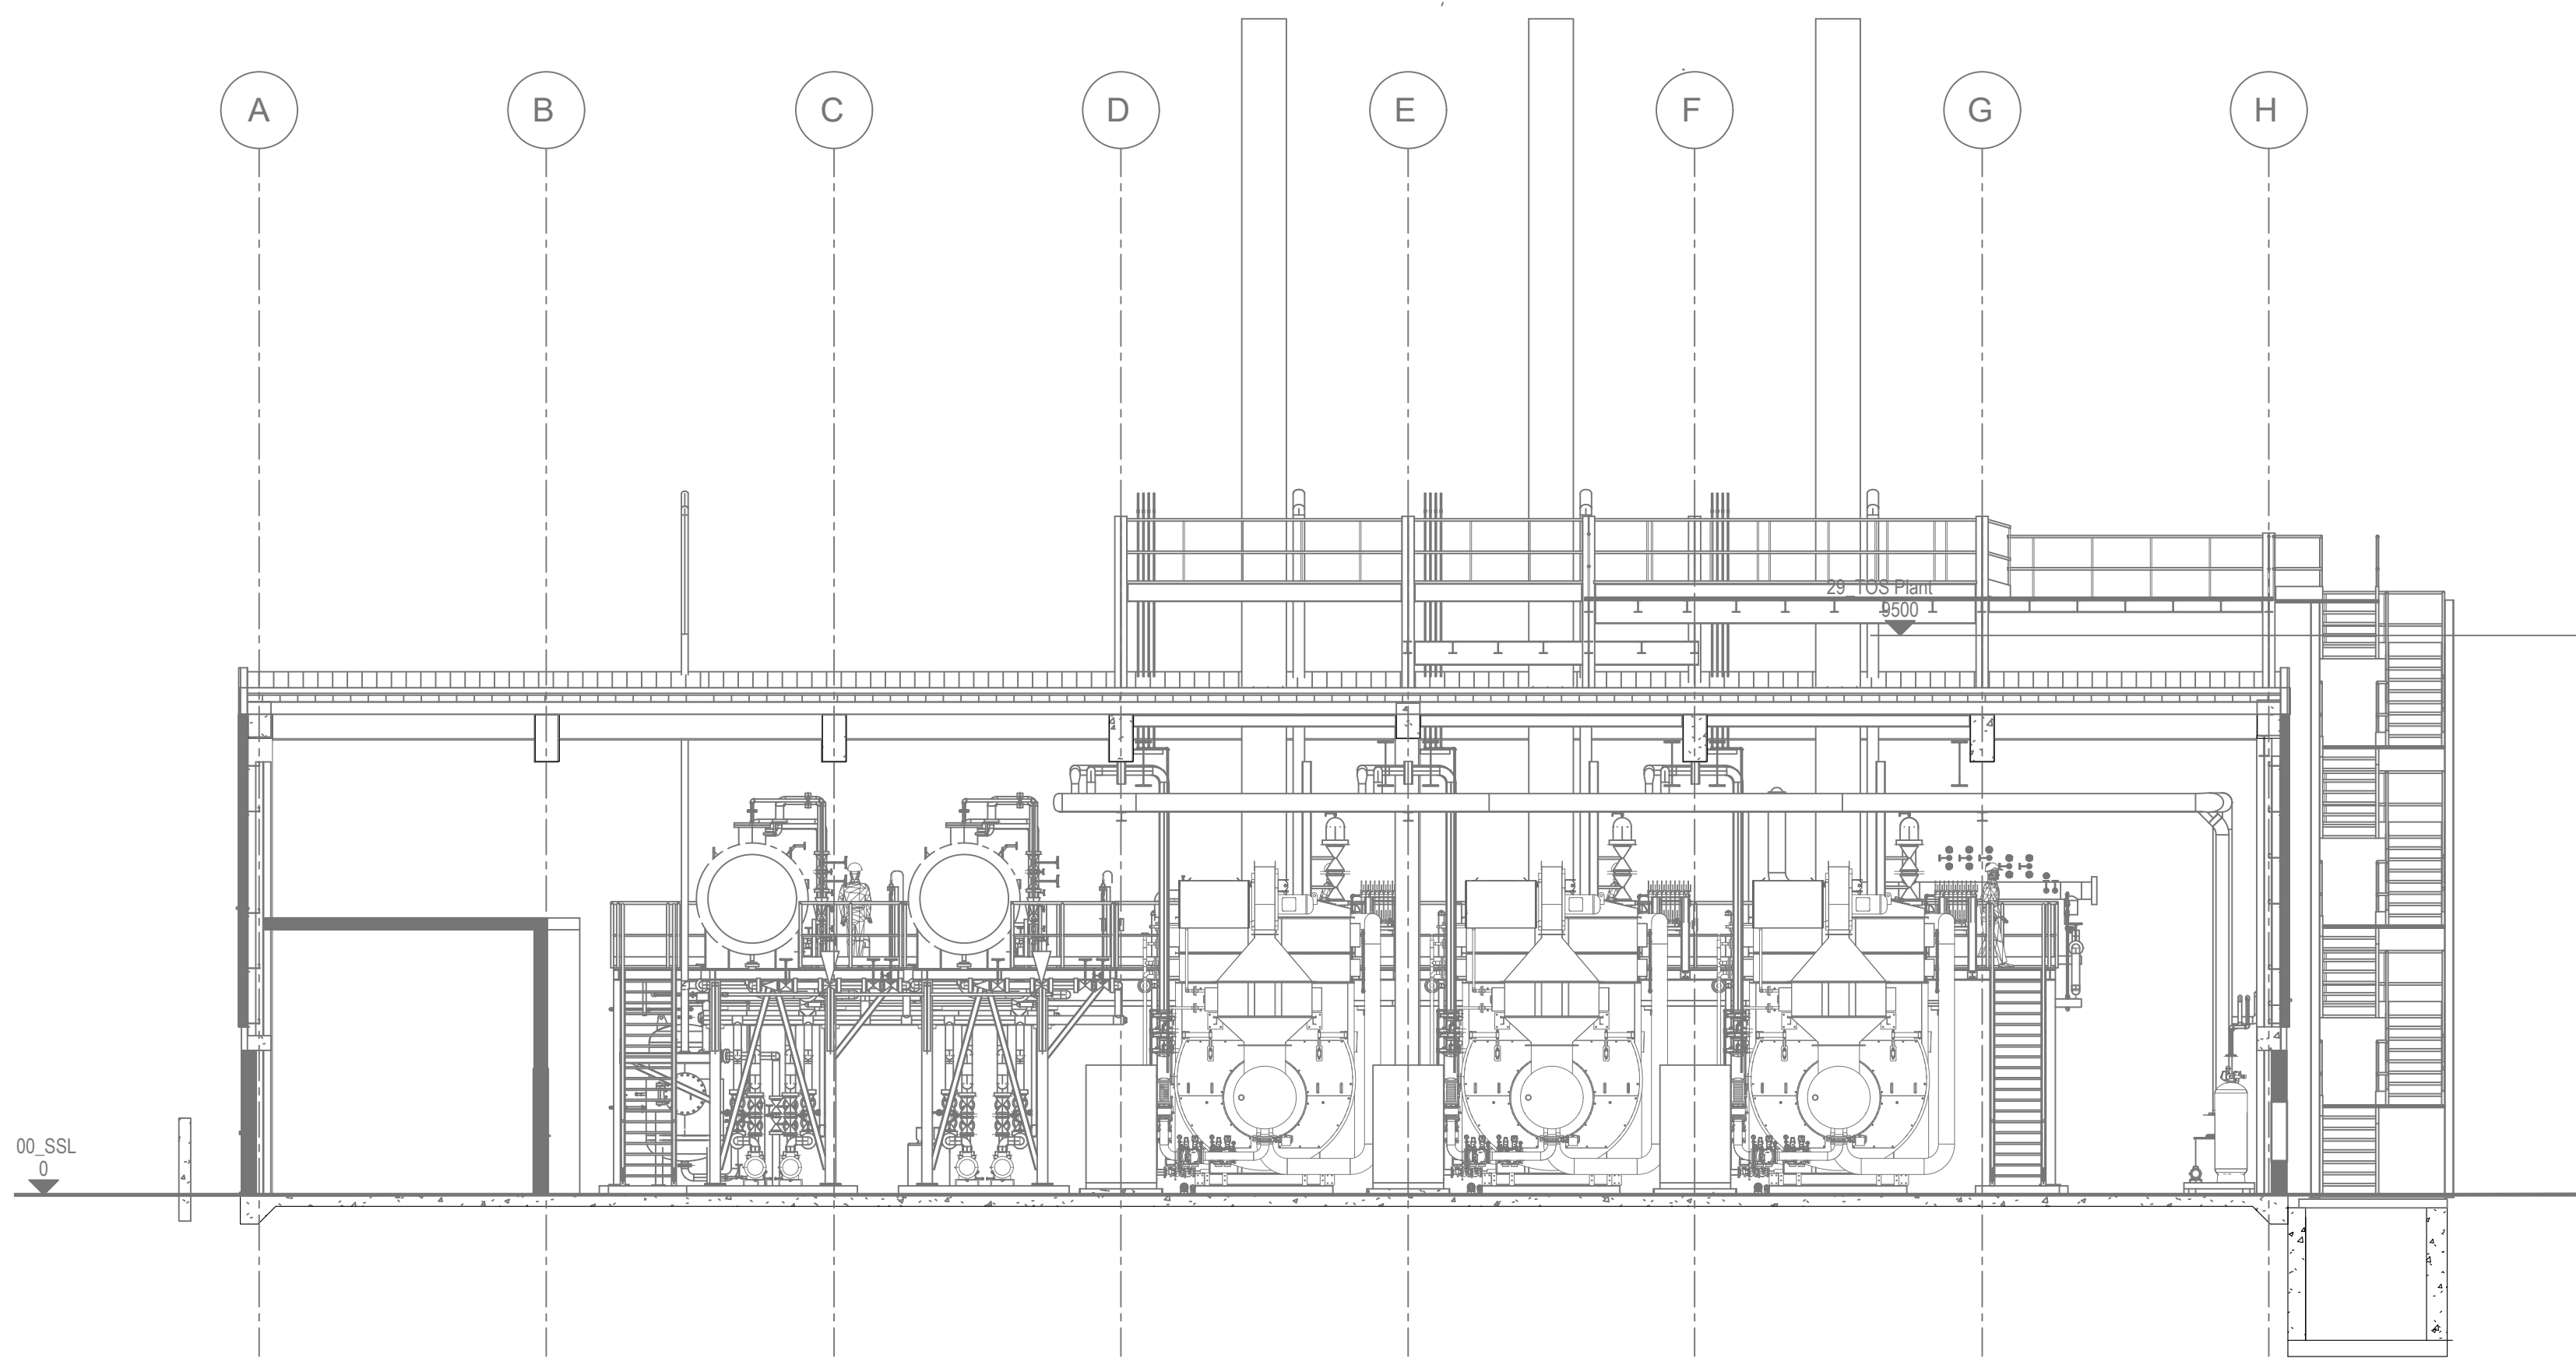

1 LONGITUDINAL SECTION
(Scale 1 : 100)

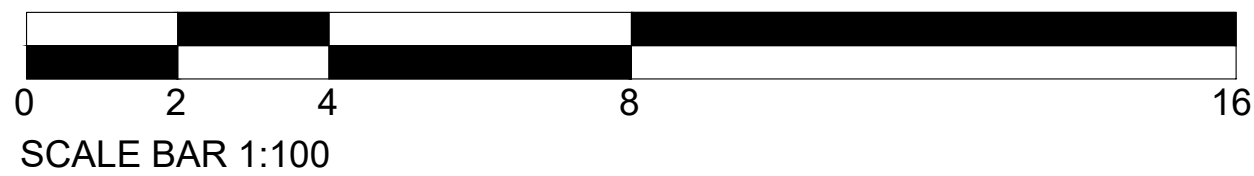

Notes:

Signed for Revision:

Author:				
Checker:				
Approver:				
P4				
	CEPH	FN	KGP	10/04/2026
	VERSION	CHECKED BY	APPROVED BY	

DRAWING STATUS



GUILDFORD:
Ranger House, Walnut Tree Close,
Guildford, GU1 4UL
LONDON:
14-16 Dowgate Hill, London, EC4R 2SU

Tel: 020 3542 8300
Fax: 020 3542 8301
ameresco.com



Beam Consulting
14 Bond Street
Wakefield
WF1 2QP
Tel: 01924 361653
Fax: 01924 364631

CLIENT	KIMBERLY-CLARK	CLIENT PROJECT REF.	3001954
SITE ADDRESS	Park Rd, Barrow-in-Furness, Cumbria, LA14 4QS.		

DRAWING TITLE
LPBH LONGITUDINAL SECTION
AS PROPOSED

SCALE	1 : 100 Original Size A1	DNO	DRAWN BY CPH
DRAWING NUMBER	3001954-AME-BM-ZZ-DR-CV-6063	REVISION	P4