

1. Do not scale off this drawing
2. All dimensions to be confirmed on site
3. This drawing is copyright of Sol Environment Ltd
4. This drawing is to be read in conjunction with relevant consultant drawings and specifications

Rev:	Date:	Desc:
0	DEC 18	Original


Client:	GED ENVIRONMENTAL SERVICES
Project:	HAZARDOUS WASTE TRANSFER FACILITY
Drawing Title:	SITE LOCATION

Job No:	SOL1812GED01
Date:	DEC 18
Drawn By:	EMILY HINGSTON

Drawing No:	GED01
Revision:	0
Scale:	NTS



Sol Environment Ltd
 2nd Floor,
 10 The Lees, Malvern,
 Worcestershire WR14 3HT
 t: +44(0)1684 572727
 e: enquiries@sol-environment.co.uk
www.sol-environment.co.uk

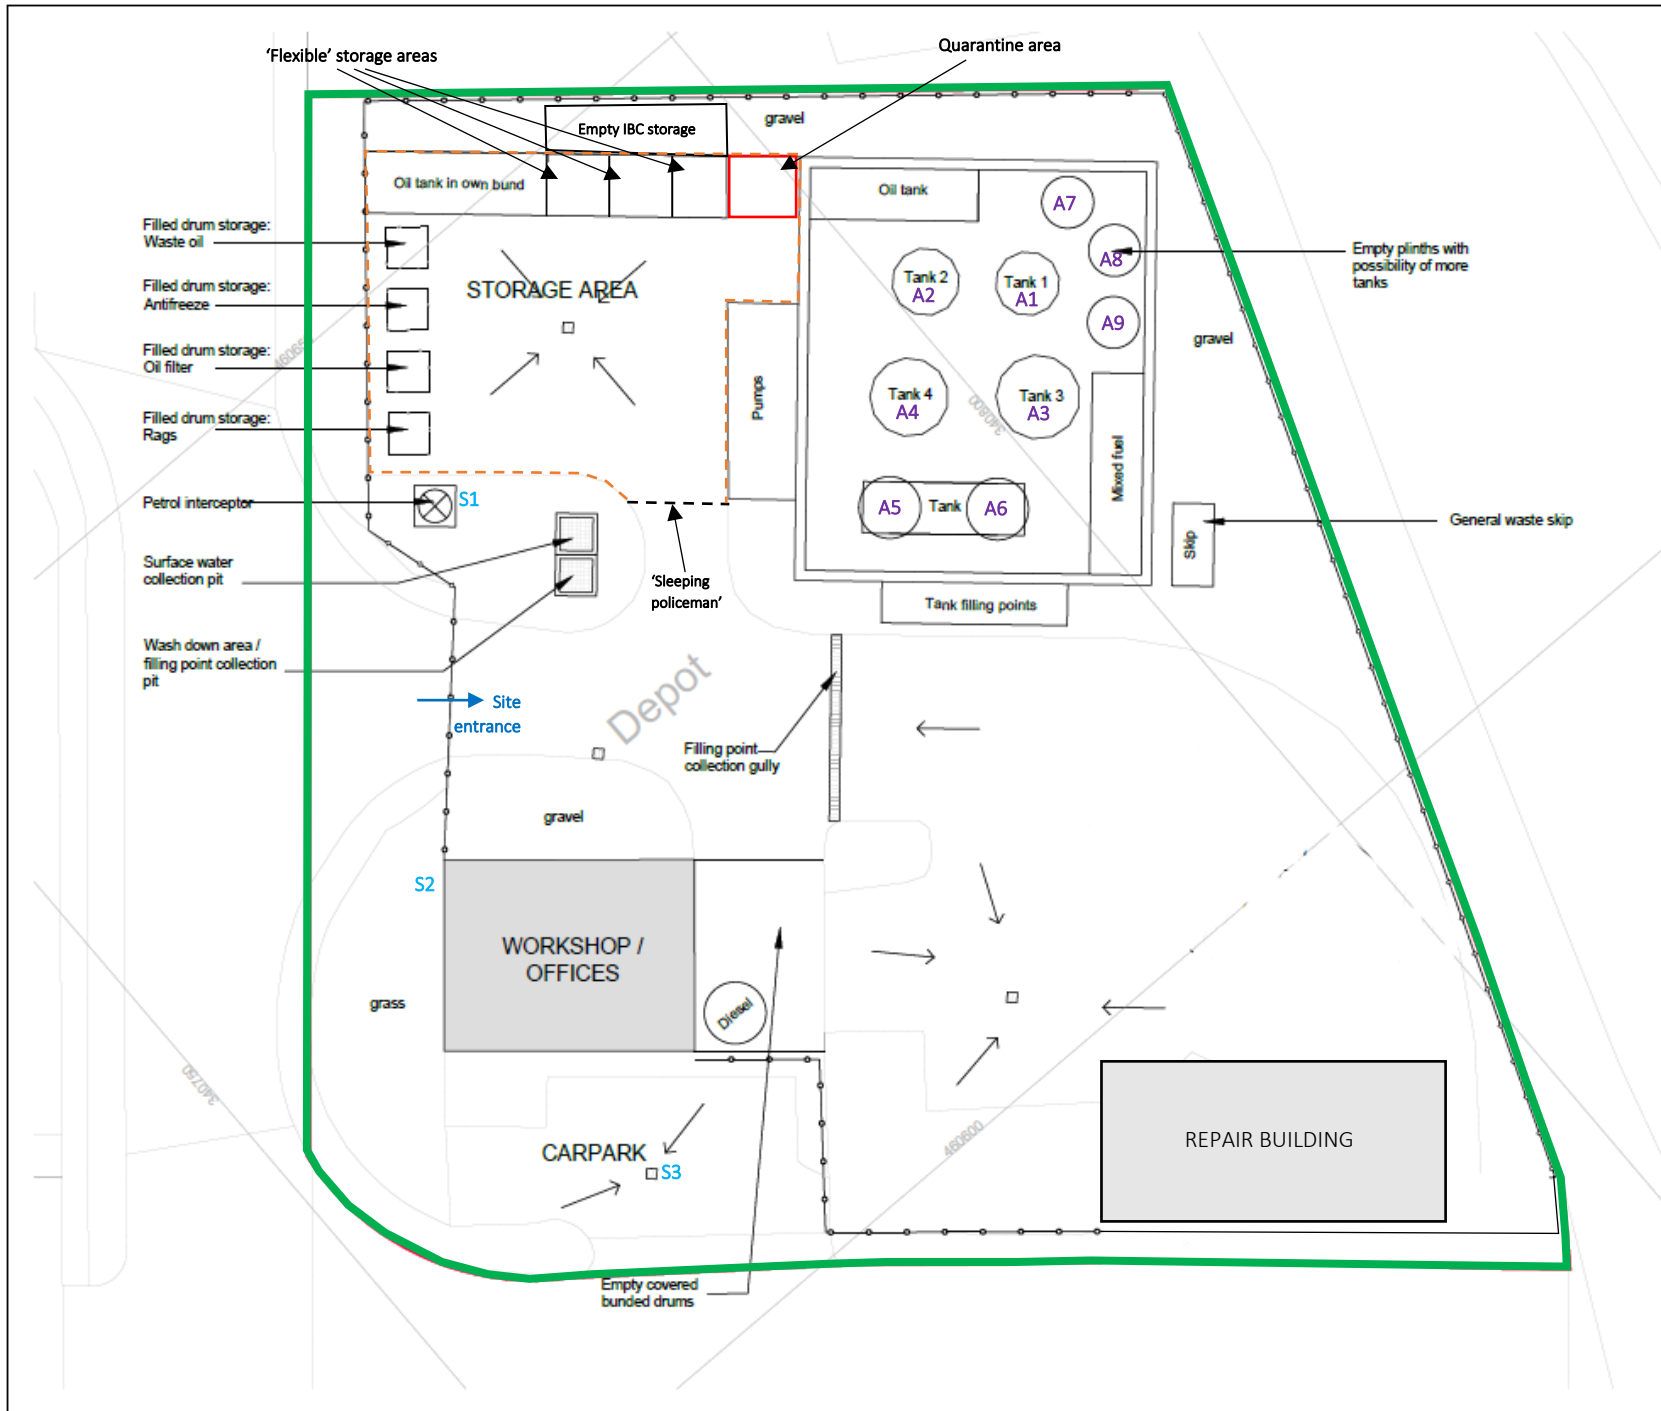

- Notes:
1. Do not scale from this drawing.
 2. All dimensions are in millimeters unless otherwise stated.
 3. All dimensions must be checked on site.
 4. The designers shall be notified of any discrepancies.
 5. This drawing has been produced for sole use on this project and is not intended for use by any other person or any other purpose.

KEY:

- Site Boundary
- Security Fence
- Direction of Fall
- Drainage Gully
- Kerbing
- Quarantine area
- A1 Fugitive air emissions points
- S1 Surface waters interceptors / emissions points

A	03.06.21	UPDATE
-	02.06.21	ISSUE TO CLIENT

REV	DATE	REVISION DETAILS	BY
-----	------	------------------	----



Unit 5.3
Paintworks
Arnos Vale
Bristol
BS4 3EH

PROJECT TITLE
GED Environmental
Heysham
Morecombe


DRAWING TITLE
Site Plan

CLIENT
GED Environmental

STATUS
PERMIT APPLICATION

SCALE 1:250	AT A3	DRAWN SH
CHECKED SB		APPROVED SB

DWG SIZE	DATE	DRAWING NUMBER	REV
A3	02.06.21	GED-01-001	A

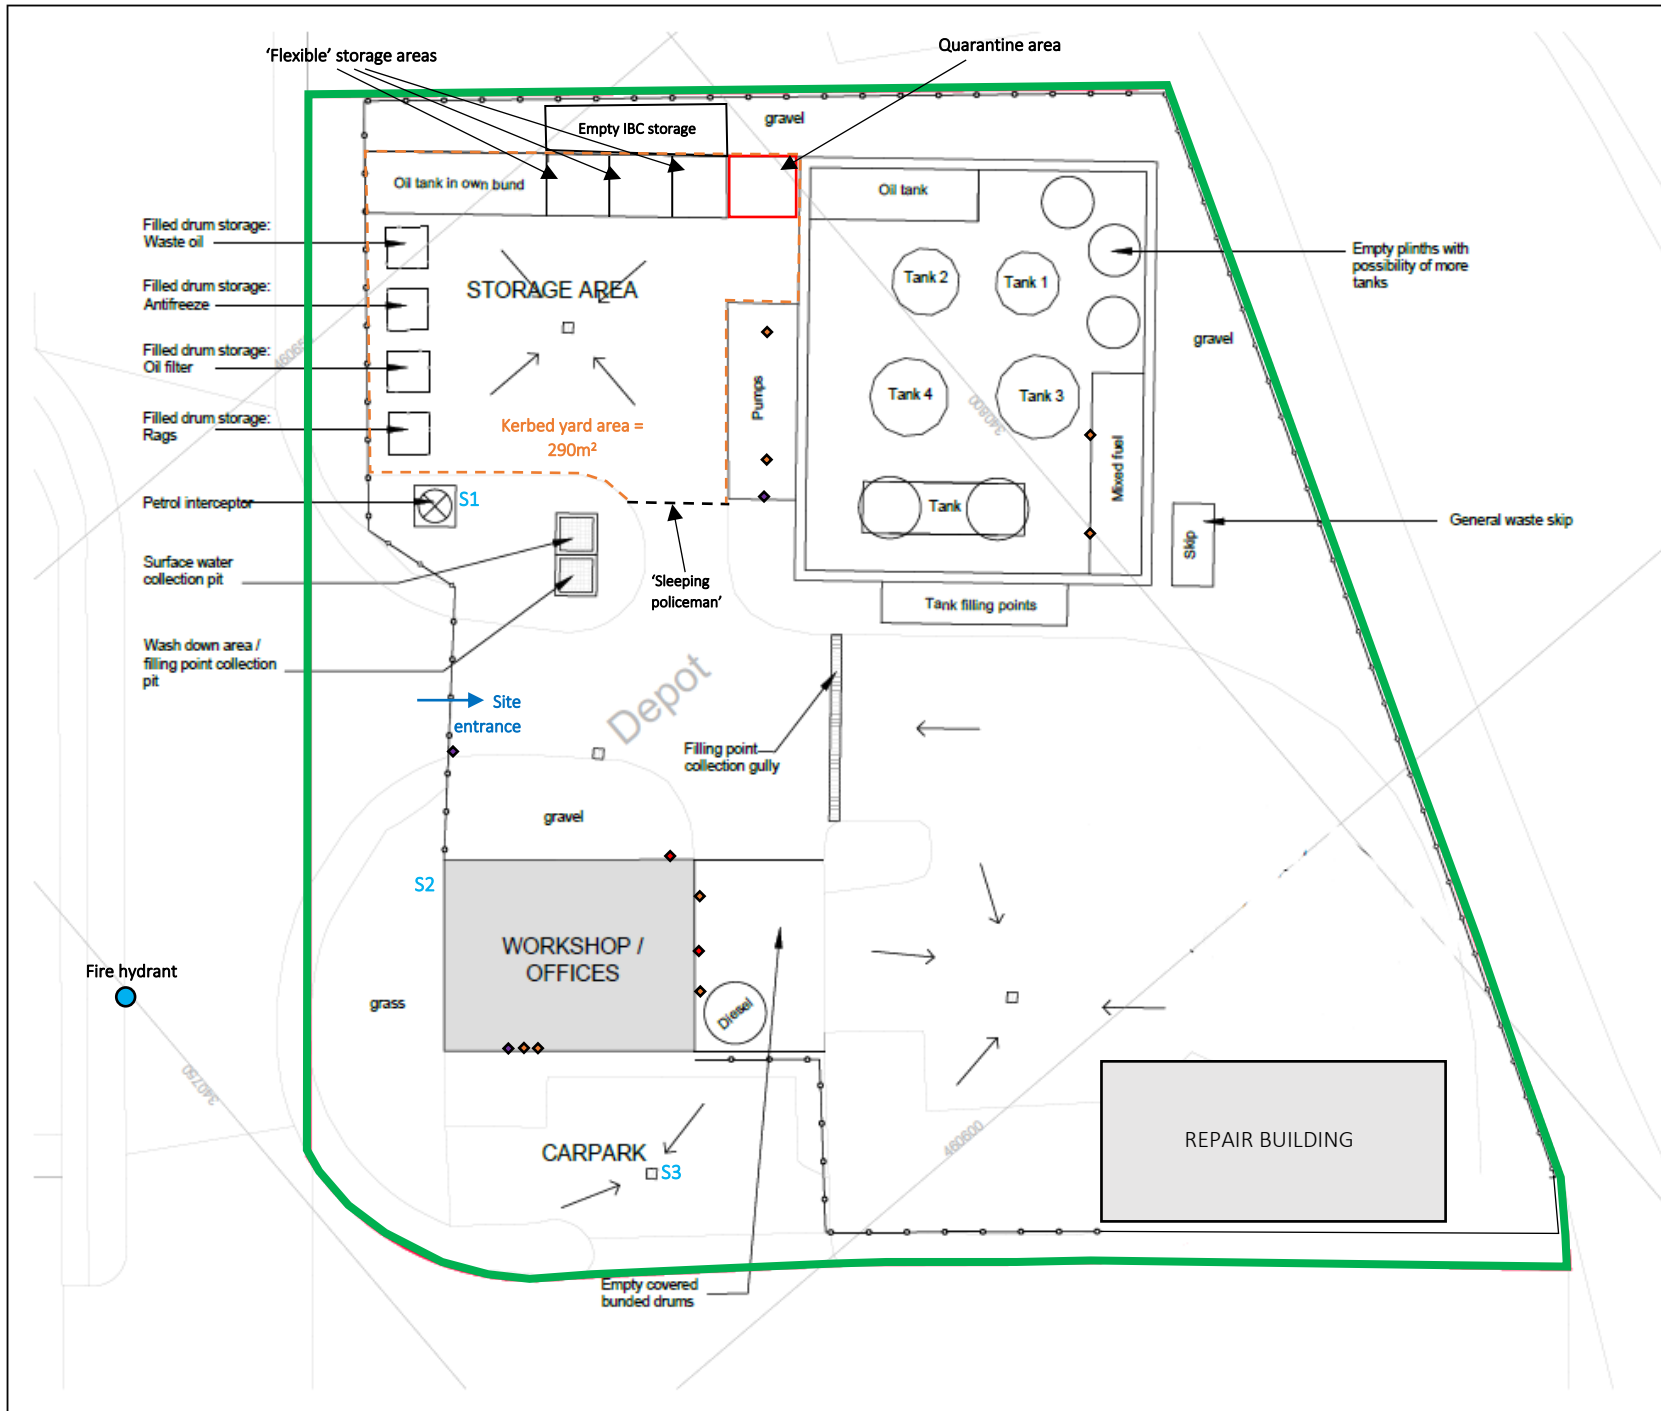

- Notes:
1. Do not scale from this drawing.
 2. All dimensions are in millimeters unless otherwise stated.
 3. All dimensions must be checked on site.
 4. The designers shall be notified of any discrepancies.
 5. This drawing has been produced for sole use on this project and is not intended for use by any other person or any other purpose.

KEY:

- Site Boundary
- Security Fence
- Direction of Fall
- Drainage Gully
- Kerbing
- Quarantine area
- S1 Surface waters interceptors
- Fire extinguishers
- Fire alarms
- Flame detectors

A	03.06.21	UPDATE
-	02.06.21	ISSUE TO CLIENT

REV	DATE	REVISION DETAILS	BY
-----	------	------------------	----

Unit 5.3
Paintworks
Arnos Vale
Bristol
BS4 3EH

PROJECT TITLE
GED Environmental
Heysham
Morecombe

DRAWING TITLE
Site Plan

CLIENT
GED Environmental

STATUS
PERMIT APPLICATION

SCALE 1:250	AT A3	DRAWN SH
CHECKED SB		APPROVED SB

DWG SIZE	DATE	DRAWING NUMBER	REV
A3	02.06.21	GED-01-001	A