


KEY

- OFFICES & AMENITIES AREAS
 - LOW RISK INTAKE PRODUCTION AREAS
 - HIGH CARE PRODUCTION AREAS
 - LOW RISK DESPATCH PRODUCTION AREAS
 - PLANTROOM & WORKSHOP AREAS
- TRADE WASTE
 - FOUL WASTE
 - STORM WASTE
 - ▣ ROAD GULLEY
 - RAINWATER PIPE
 - GULLEY
 - SOIL & VENT PIPE
 - VENT PIPE
 - ▣ GULLEY REMOVED
 - ▬ S.S. DRAINAGE CHANNEL
 - INSPECTION CHAMBER / MANHOLE

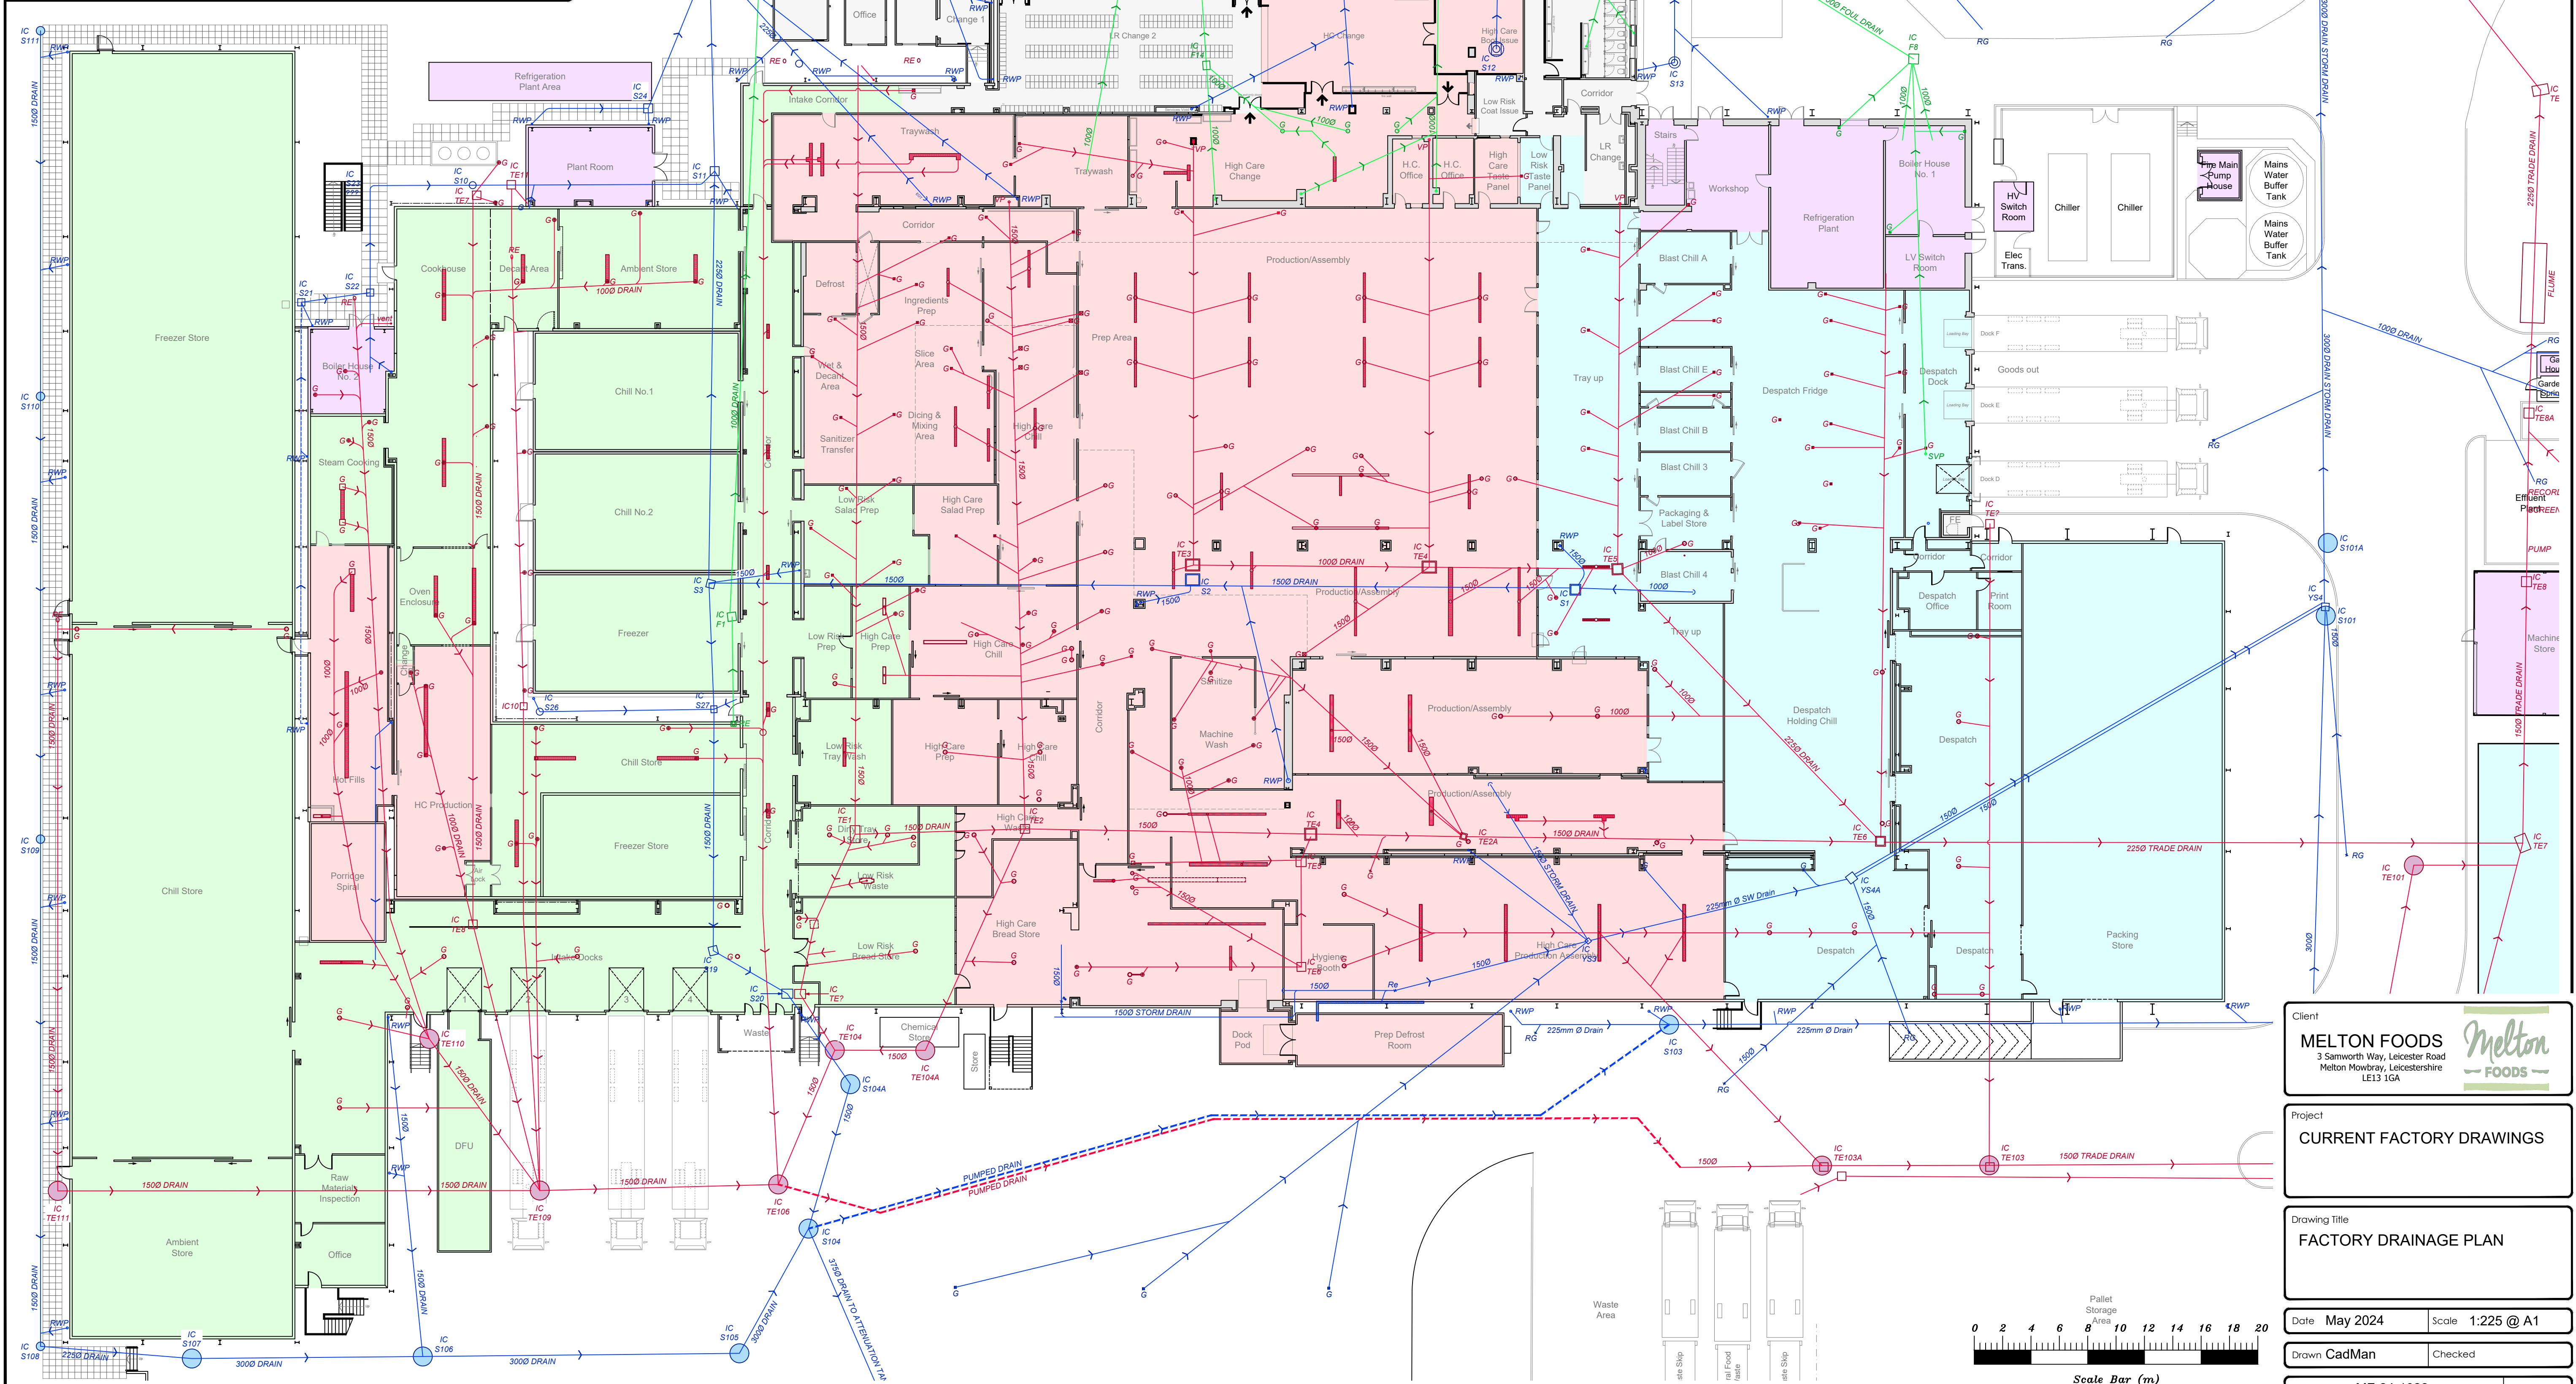

Client
MELTON FOODS
 3 Samworth Way, Leicester Road
 Melton Mowbray, Leicestershire
 LE13 1GA

Project
CURRENT FACTORY DRAWINGS

Drawing Title
FACTORY DRAINAGE PLAN

Date May 2024 Scale 1:225 @ A1

Drawn CadMan Checked

Drawing No. MF-24-1022 Revision