




**FOYLE MEATS
MELTON RD
SIX HILLS
MELTON MOWBRAY
LE14 3PR**

Environmental Permit Application


Site Maps

Document Ref: Attachment B.2.2

ENVIRONMENTAL PERMIT APPLICATION – SITE MAPS
FOYLE MEATS, SIX HILLS, MELTON MOWBRAY, UK

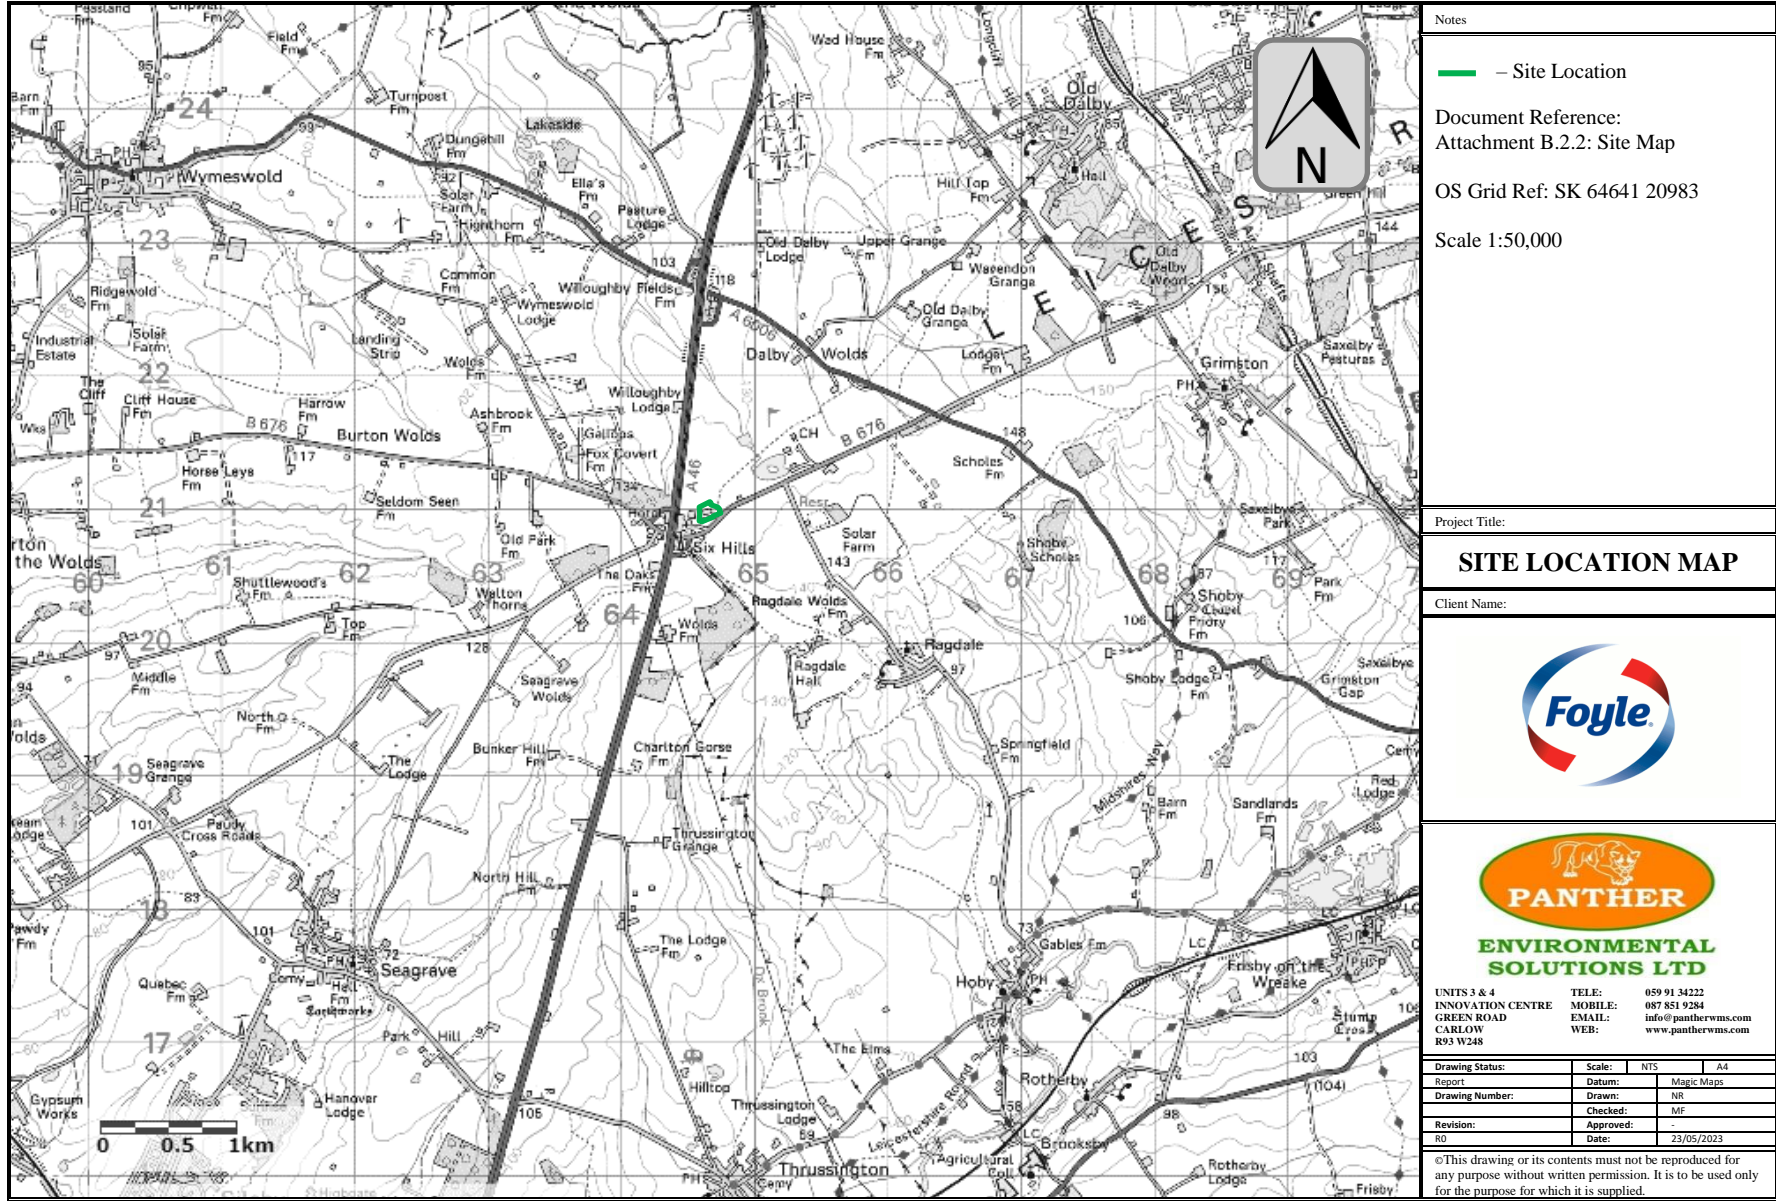

ENVIRONMENTAL PERMIT APPLICATION – SITE MAPS
FOYLE MEATS, SIX HILLS, MELTON MOWBRAY, UK

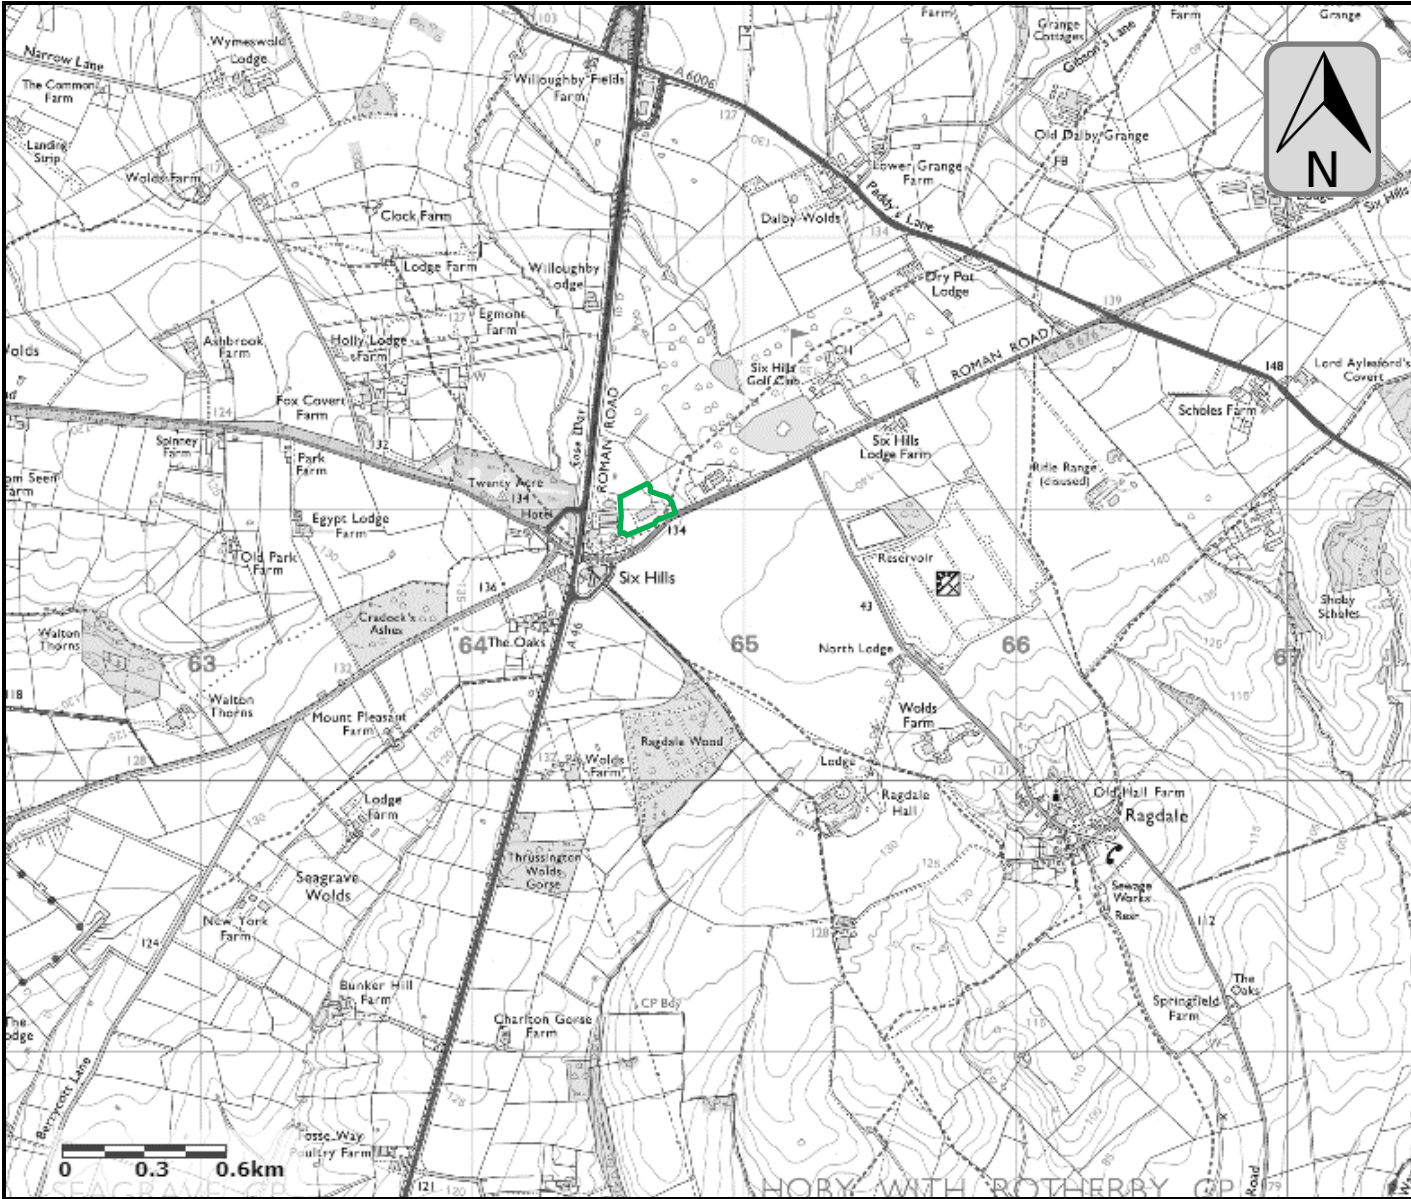

Notes

— Boundary of Premises

Document Reference:
Attachment B.2.2: Site Map


OS Grid Ref: SK 64641 20983


Scale 1:25,000

Project Title:

SITE LOCATION MAP

Client Name:





PANTHER
ENVIRONMENTAL
SOLUTIONS LTD


UNITS 3 & 4
INNOVATION CENTRE
GREEN ROAD
CARLOW
R93 W248

TELE: 059 91 34222
MOBILE: 087 851 9284
EMAIL: info@pantherwms.com
WEB: www.pantherwms.com

Drawing Status:	Scale:	NTS	A4
Report	Datum:	Magic Maps	
Drawing Number:	Drawn:	NR	
	Checked:	MF	
Revision:	Approved:	-	
RD	Date:	23/05/2023	


©This drawing or its contents must not be reproduced for any purpose without written permission. It is to be used only for the purpose for which it is supplied.

ENVIRONMENTAL PERMIT APPLICATION – SITE MAPS
FOYLE MEATS, SIX HILLS, MELTON MOWBRAY, UK

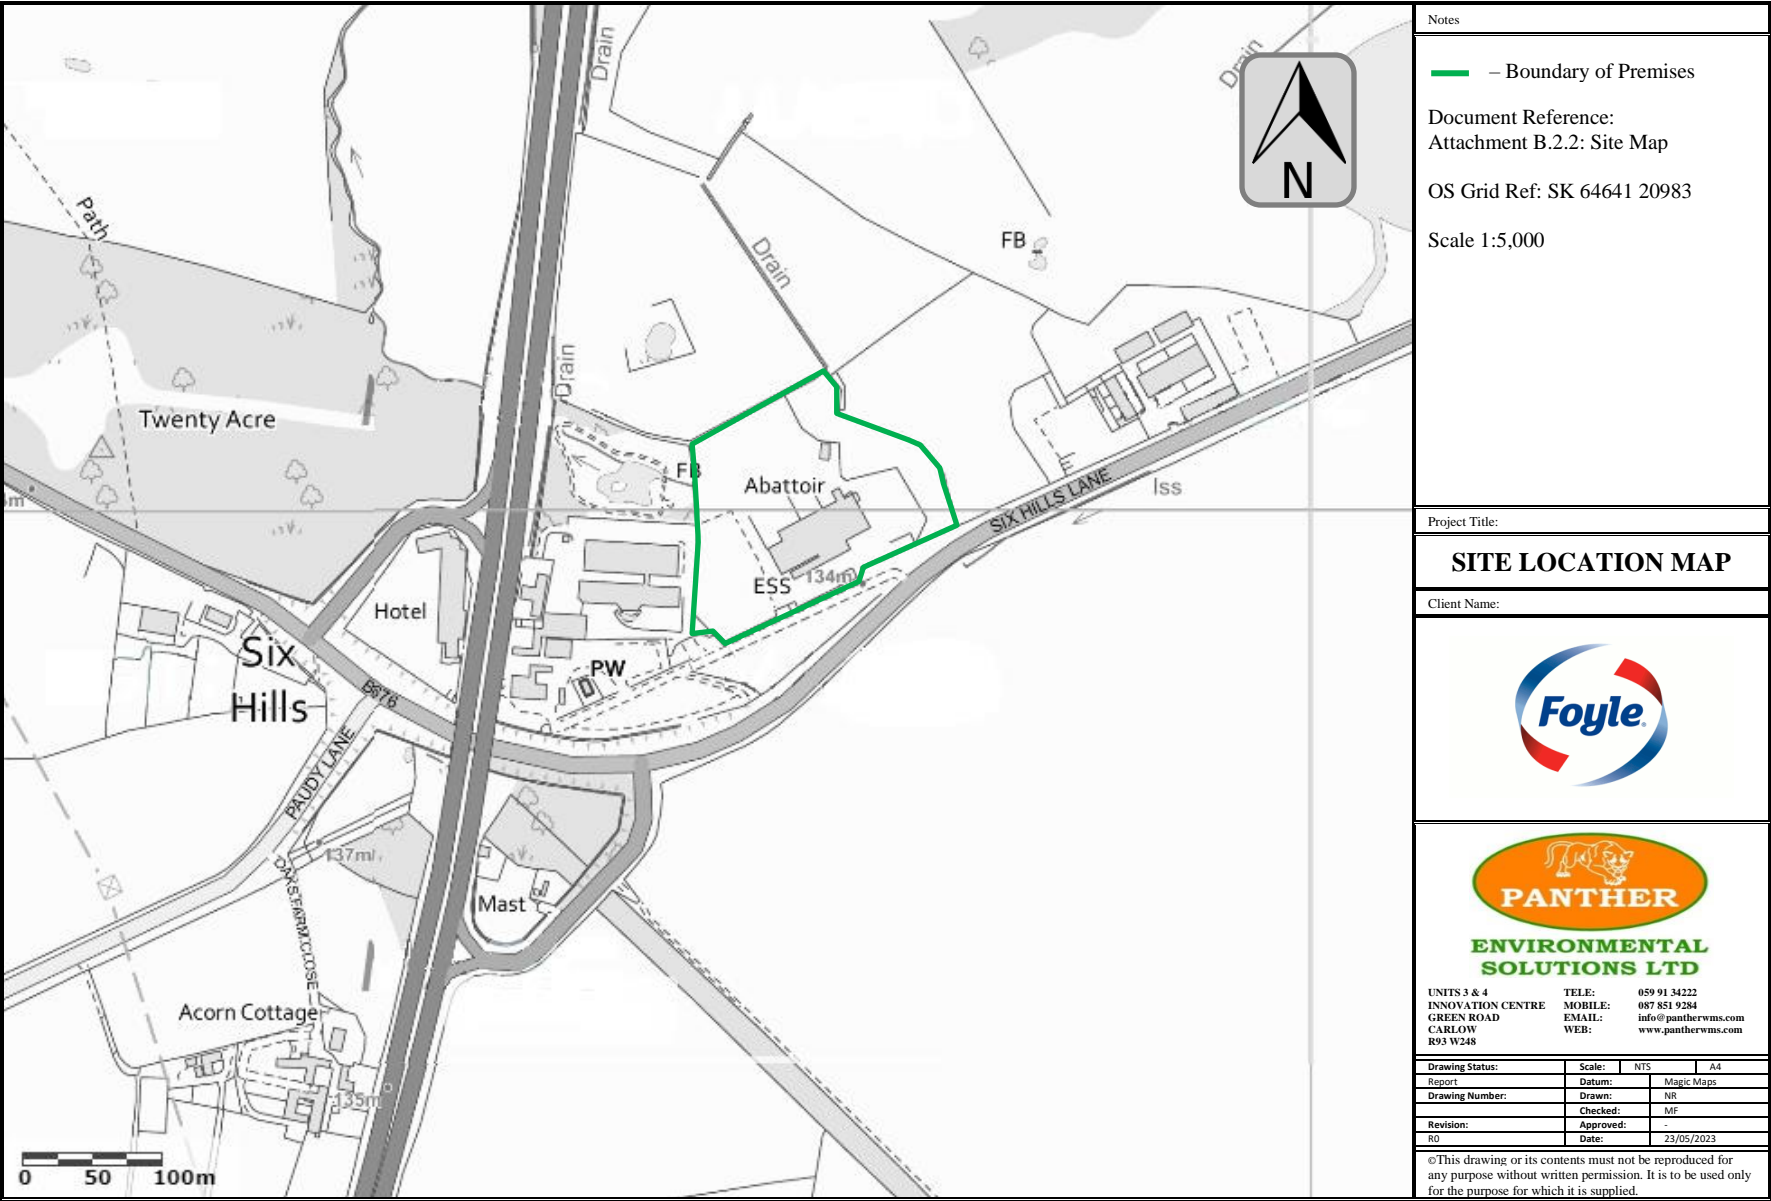

ENVIRONMENTAL PERMIT APPLICATION – SITE MAPS
FOYLE MEATS, SIX HILLS, MELTON MOWBRAY, UK

Foyle Meats – Melton Mowbray: Site Boundary Map

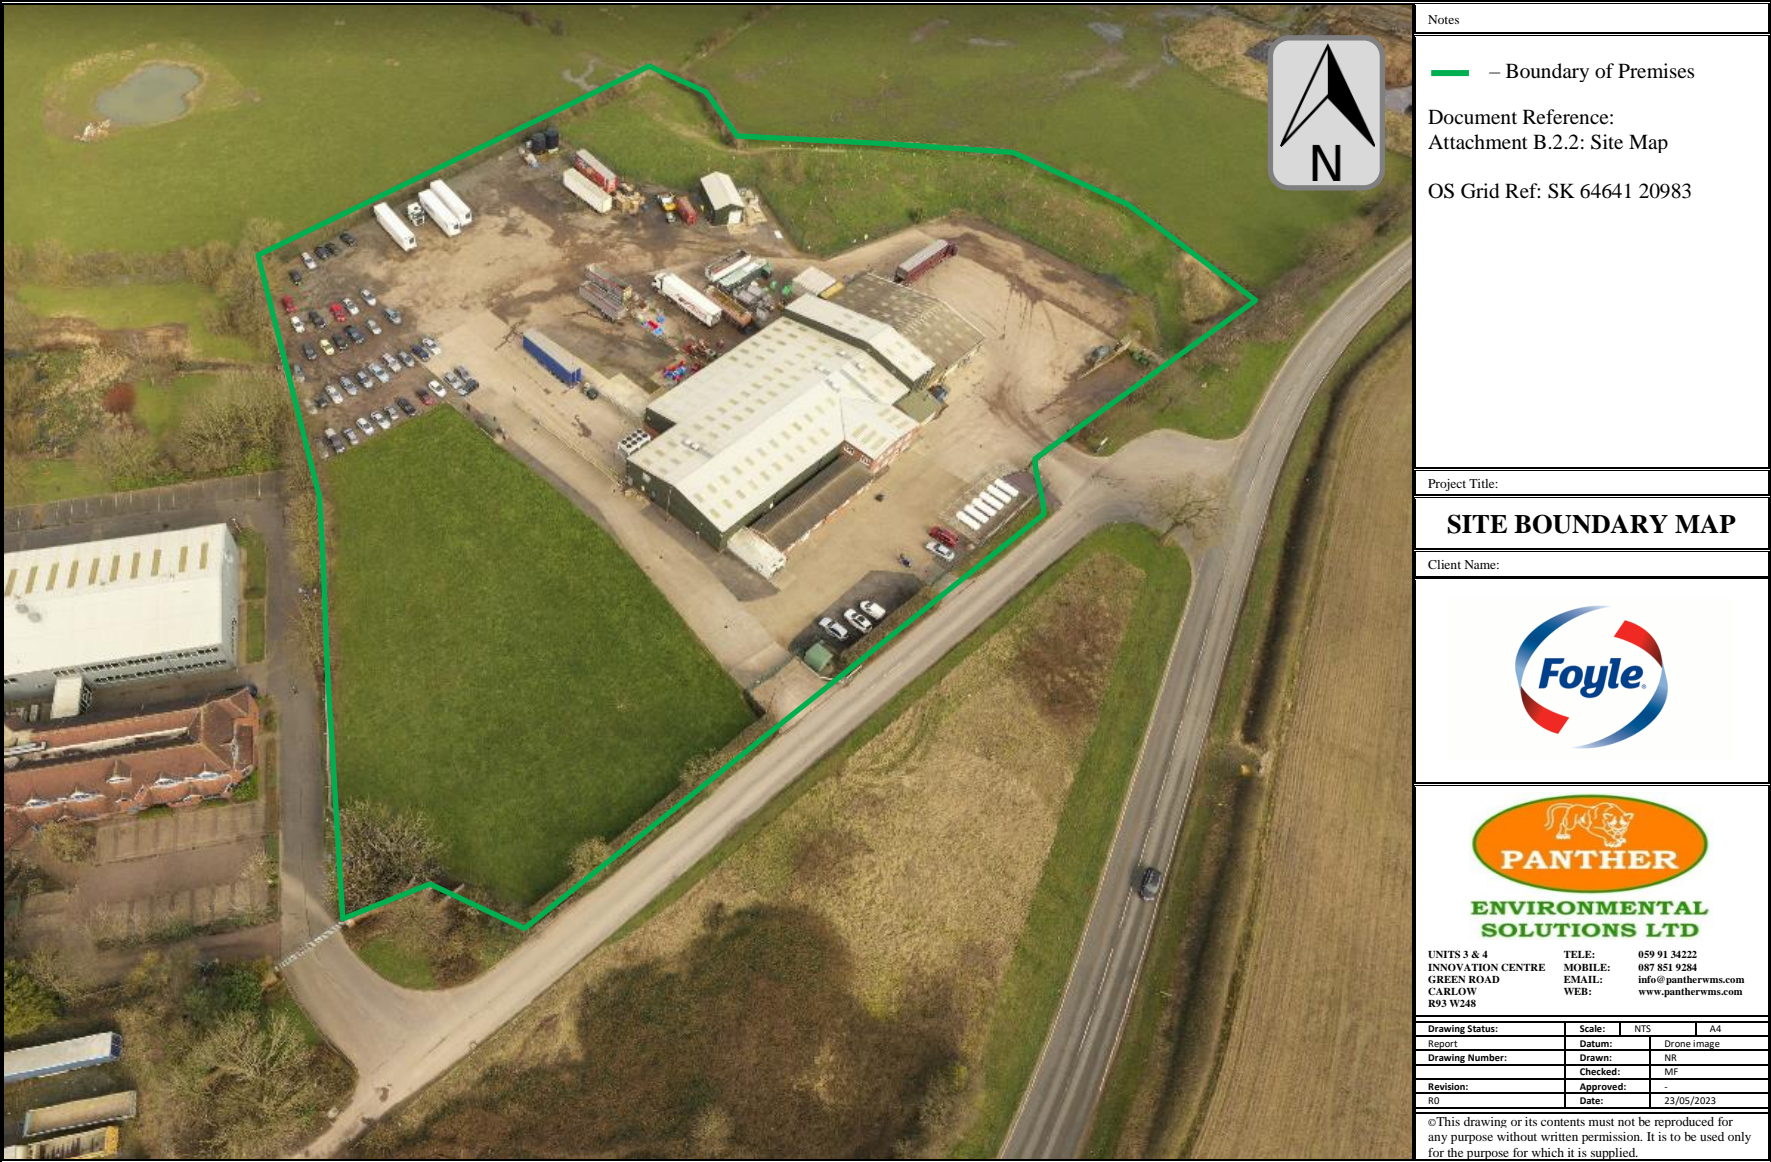


ENVIRONMENTAL PERMIT APPLICATION – SITE MAPS
FOYLE MEATS, SIX HILLS, MELTON MOWBRAY, UK

Foyle Meats – Melton Mowbray: Emissions Point Map 1



ENVIRONMENTAL PERMIT APPLICATION – SITE MAPS
FOYLE MEATS, SIX HILLS, MELTON MOWBRAY, UK

Foyle Meats – Melton Mowbray: Emissions Point Map 2

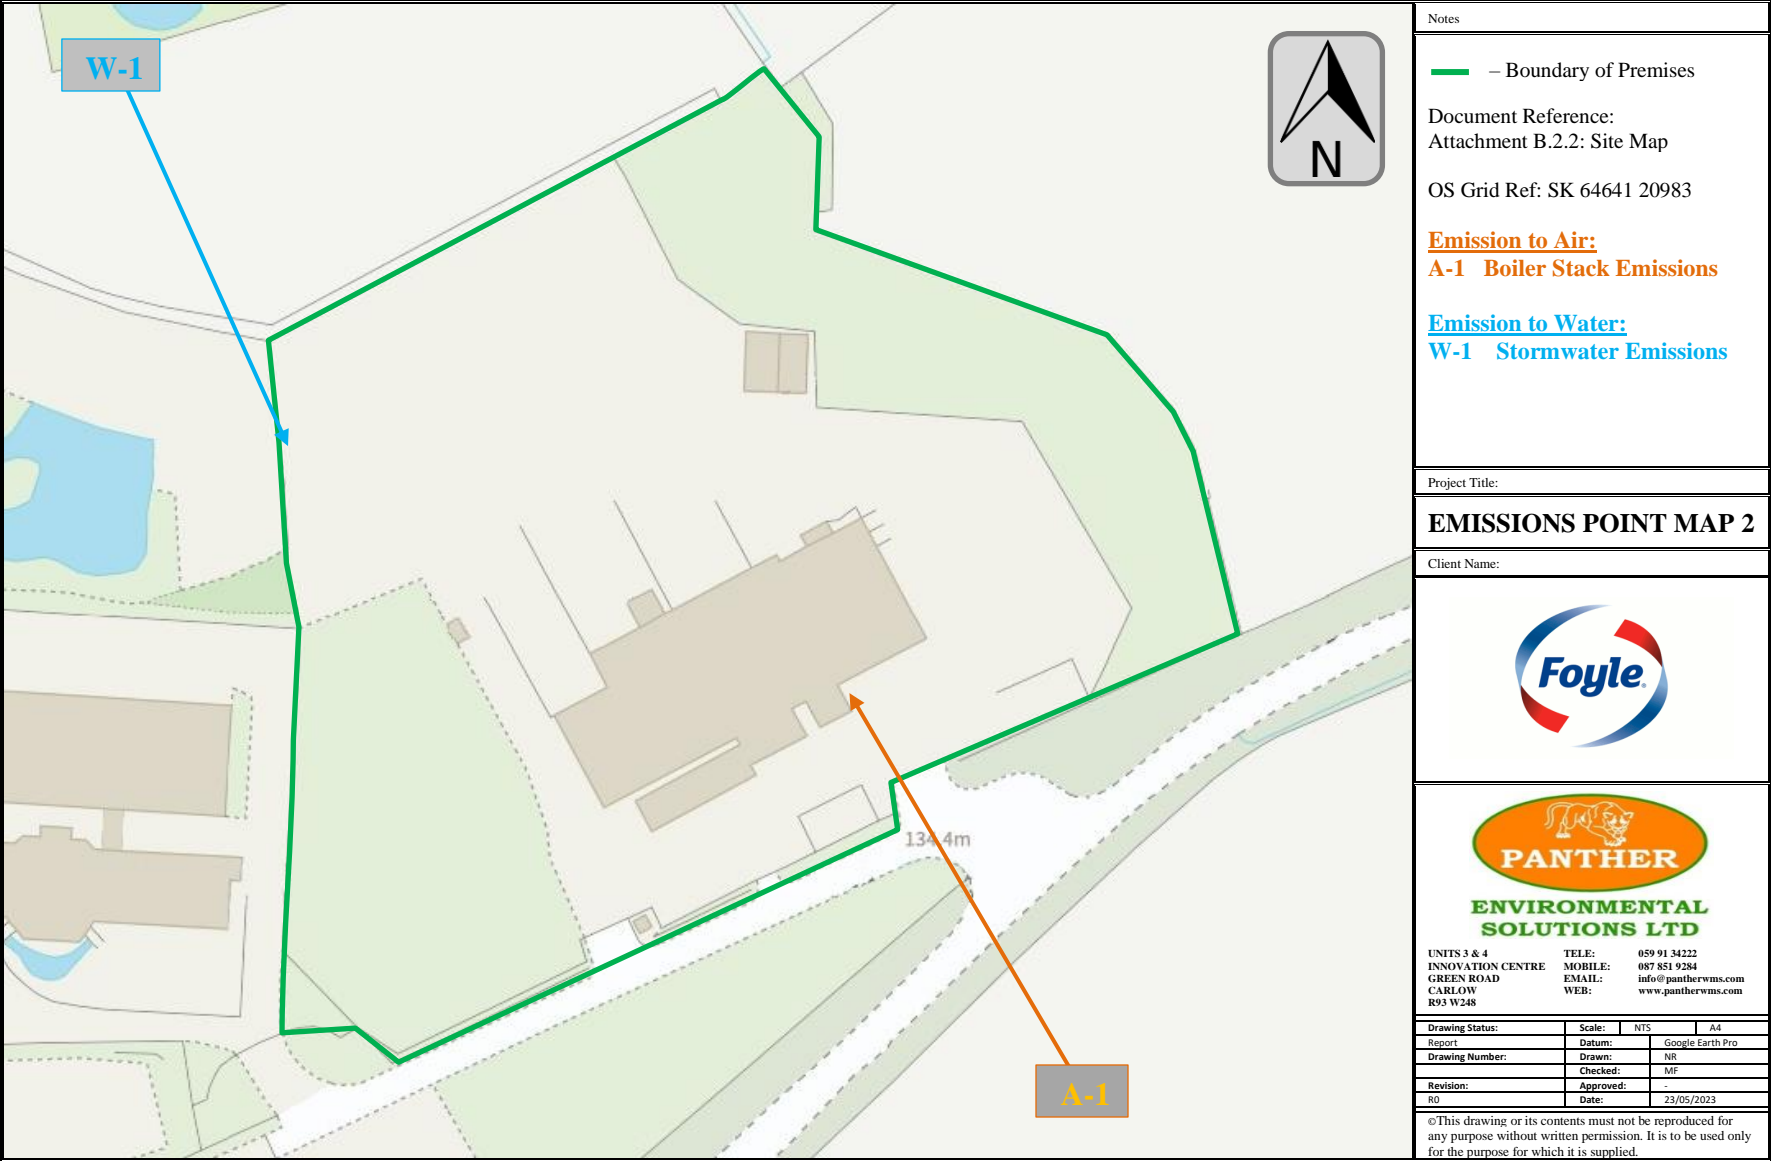

ENVIRONMENTAL PERMIT APPLICATION – SITE MAPS

FOYLE MEATS, SIX HILLS, MELTON MOWBRAY, UK

Foyle Meats – Melton Mowbray: Drainage Plan 1



ENVIRONMENTAL PERMIT APPLICATION – SITE MAPS

FOYLE MEATS, SIX HILLS, MELTON MOWBRAY, UK

Foyle Meats – Melton Mowbray: Drainage Plan 2

