


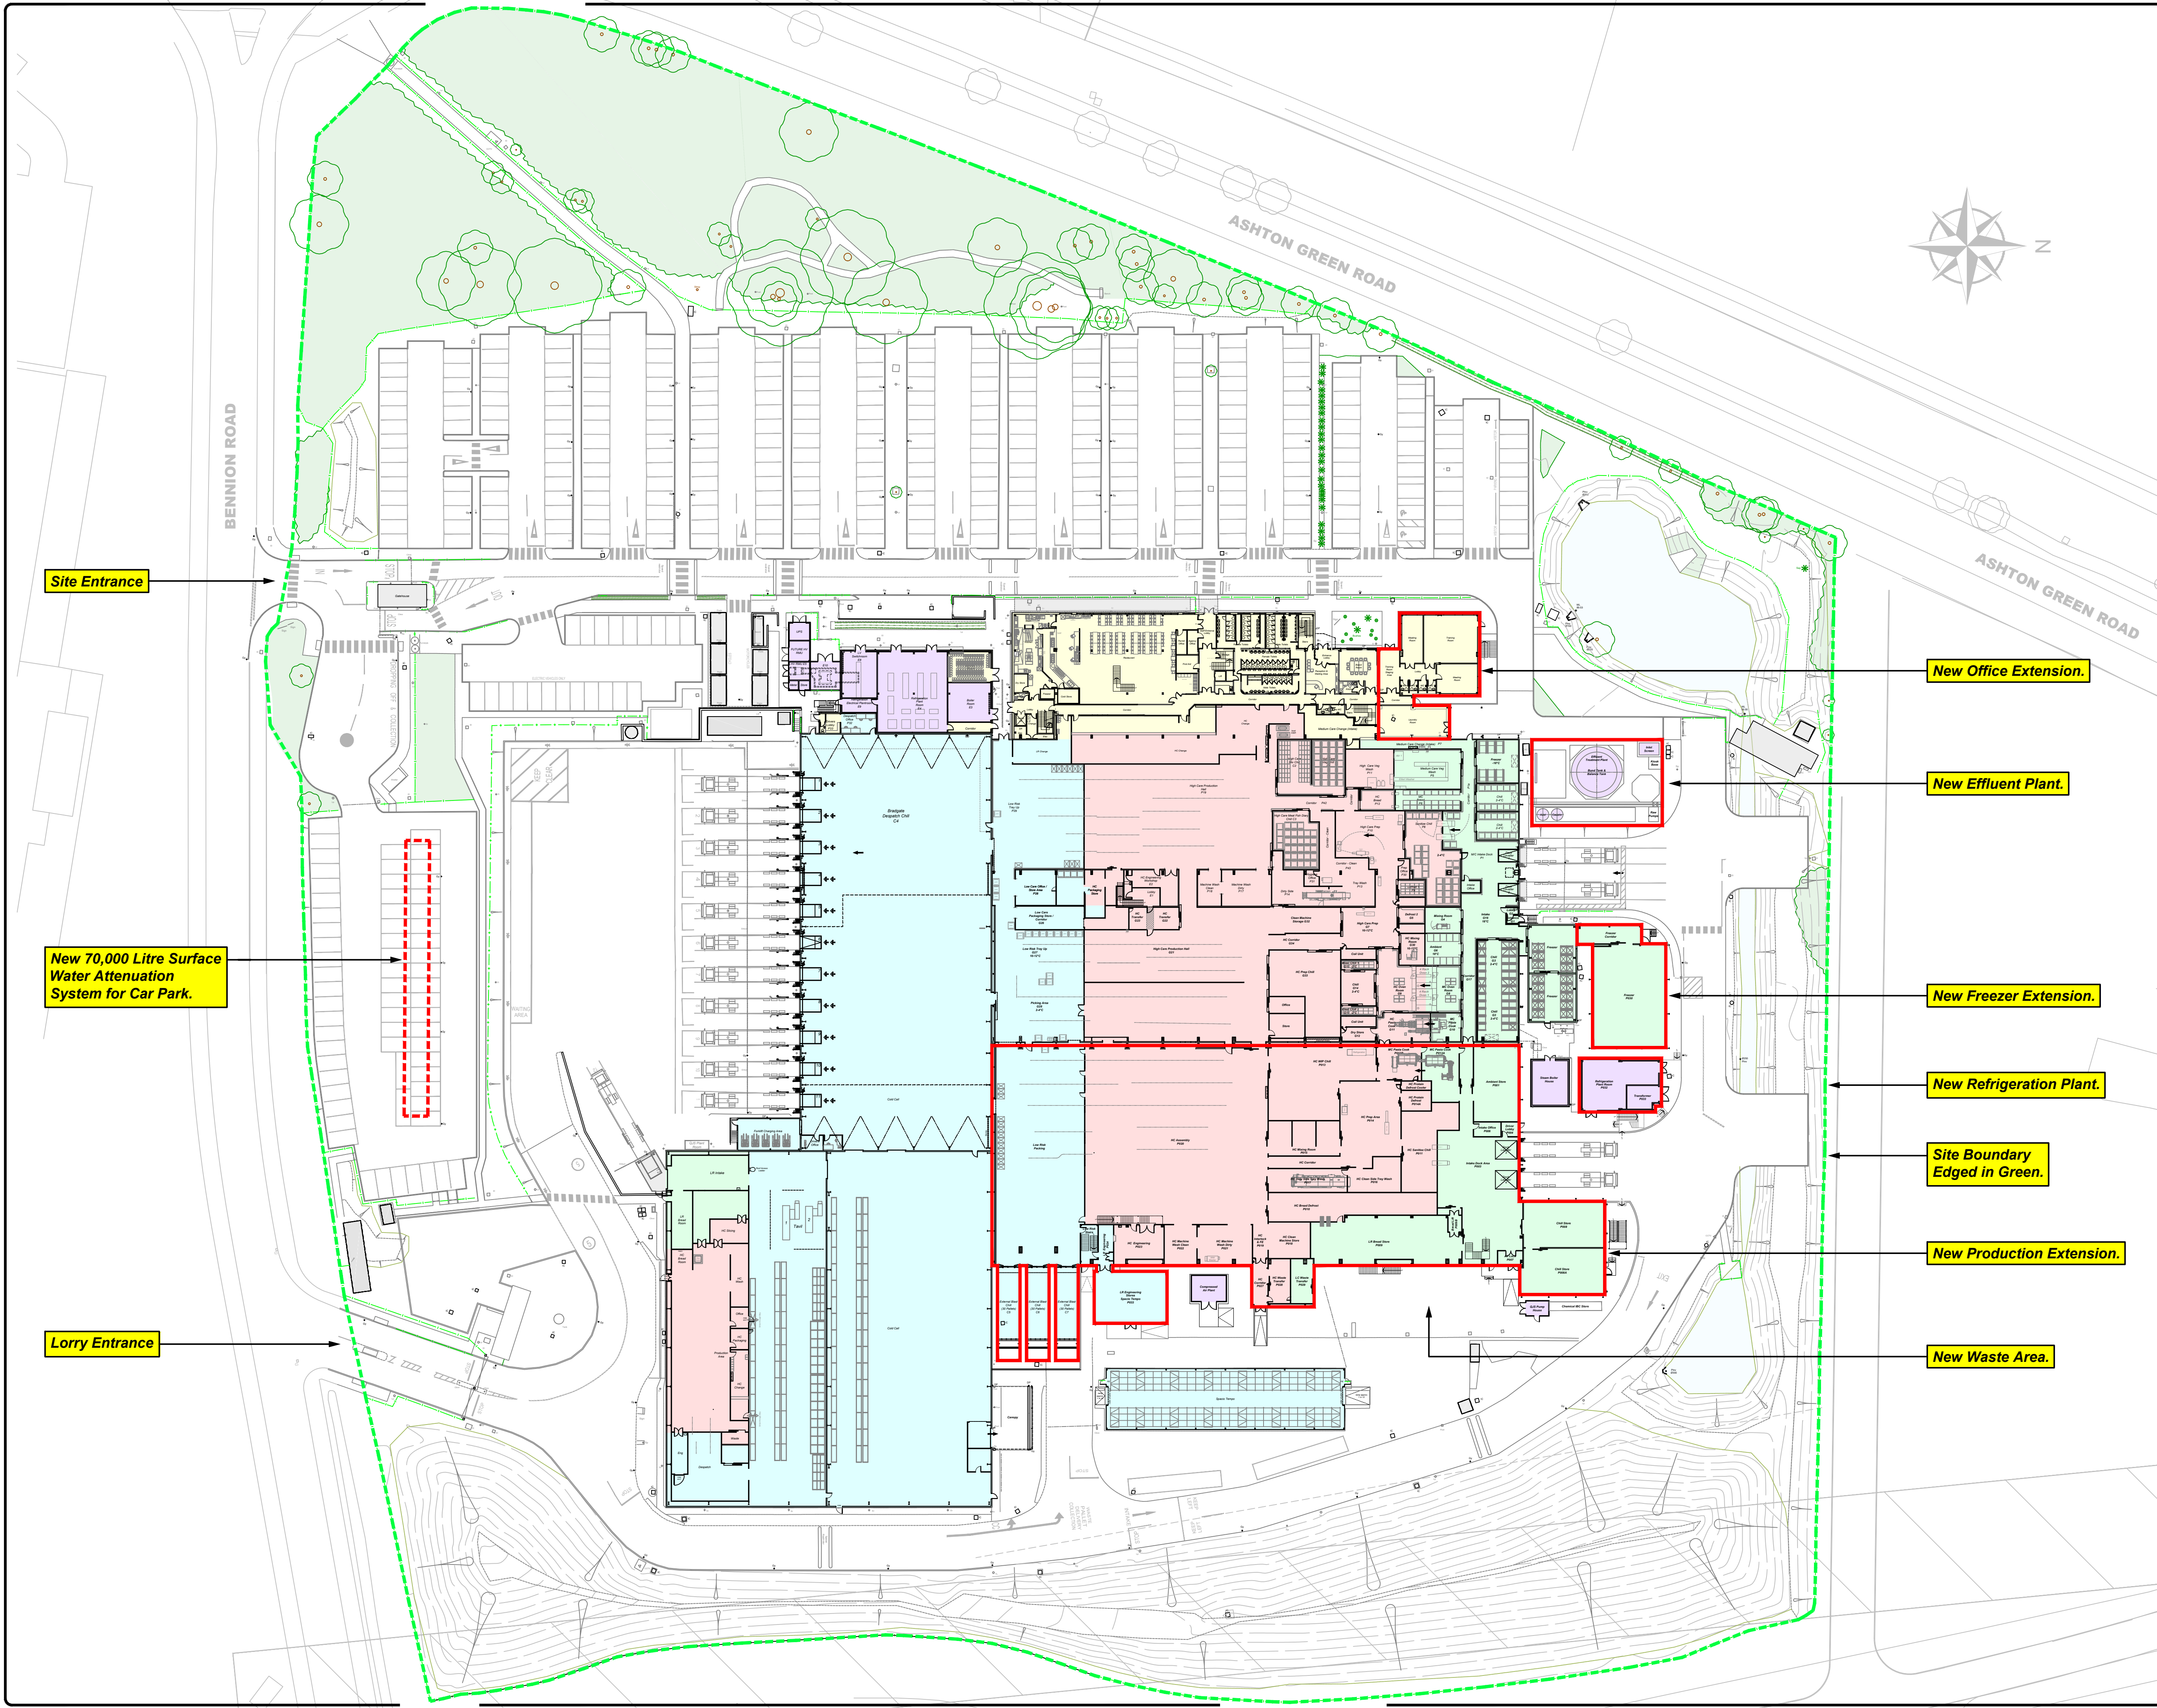

KEY

RED
HIGH CARE

BLUE -
LOW RISK - ENCLOSED
PRODUCT AREA

GREEN -
LOW RISK - OPEN
PRODUCT IN AREA

YELLOW -
OFFICES & AMENITIES

PURPLE -
PLANT

SITE BOUNDARY

NEW CONSTRUCTION

0 10 20 30

Scale Bar (m)

Client

SAMWORTH BROTHERS
Food & Family since 1896

BRADGATE BAKERY

Ashton Green - 5 Bennion Road, Beaumont Leys, Leics LE4 2AD

Project

ASHTON GREEN

Drawing Title

SITE PLAN FOLLOWING
COMPLETION OF AG3 PROJECT.

Date	June 2026	Scale	1:500 @ A1
Drawn	CadMan	Checked	
Drawing No.	AG-26-100	Revision	