




KEY PLAN

TAG	DESCRIPTIONS	DIMENSIONS		
		LENGTH (MM)	WIDTH (MM)	HEIGHT (MM)
POW	POWER SUBSTATION	8430	6770	2835
SEAB	SERVICE AND ELECTRICAL ANNEX BUILDING	40700	14860	26670
EDG	EMERGENCY DIESEL GENERATOR AND TANK	9630	2200	1776
STB	SET-UP TRANSFORMER BUILDING	6690	9650	3973
ATE	ACC & TURBINE BUILDING EL. ROOM	9550	20450	30514
WRA	WASTE RECEIVING HALL	24340	30010	17101
FSA	FUEL STORAGE AREA	30610	38360	34520
UEH	DO AND UREA UNLOADING AREA	-	-	-
UEK	DO AND UREA TANK AREA	14600	7680	-
RSA	RESIDUES STORAGE AREA	24680	13530	-
BPS	BYPRODUCT STORAGE AREA	23011	10860	11329
WTP	WATER TREATMENT PLANT	-	-	34.77M*
ESA	EFFLUENT STORAGE AREA	13800	4850	3368
SGP	STEAM GENERATION PLANT	38350	29340	38000
EXS	EXHAUST STACK	3000	3000	50000
STH	STEAM TURBINE HALL	32280	20450	30514
ACC	ACC AREA	36000	23900	23300*
FEA	FIRE EQUIPMENT AREA	-	-	103.08M*
FGT	FLUE GAS TREATMENT	15165	14752	20837
IWB	INCOMING WEIGHBRIDGE	-	-	-
GTH	GATE HOUSE	7450	3450	2473
OWB	OUTGOING WEIGHBRIDGE	-	-	-
CRP	CAR PARK	72710	18496	-
DST	DIESEL STORAGE TANK	-	-	-
PSS	PAC STORAGE SILO	-	-	-
SBSS	SODIUM BICARBONATE STORAGE SILO	-	-	-
BRSA	BALED RDF STORAGE AREA	-	-	-


GENERAL NOTE:
1. All dimensions are in millimeters, unless noted otherwise.
2. * - Top of manifold

COPYRIGHT NOTICE
This drawing together with its supplement is the property of Energy Ventures No. 1 Limited and subject to copyright protection. The material must not wholly, or partially, be copied or reproduced, made public or in any other way made available to a third party without written consent from Energy Ventures No. 1 Limited.

DRAWING NUMBER AND TITLE			
REFERENCE			
REVISION HISTORY			
Client: ENERGY VENTURES NO. 1 LIMITED			
Main Con			
Sub Con			
Sub Con			
PROJECT NAME: SELBY EFW PLANT UK			
PROJECT NUMBER: AGD-23-10044		LOCATION: SELBY UK	
DRAWING TITLE: SITE PLAN (UZA) LAYOUT GENERAL OVER ALL			
DRAWING NO: DJ-066-M-101		REV 17	
Scale: 1:500	Size: A1	Projection:	Sheet: 02 of 08

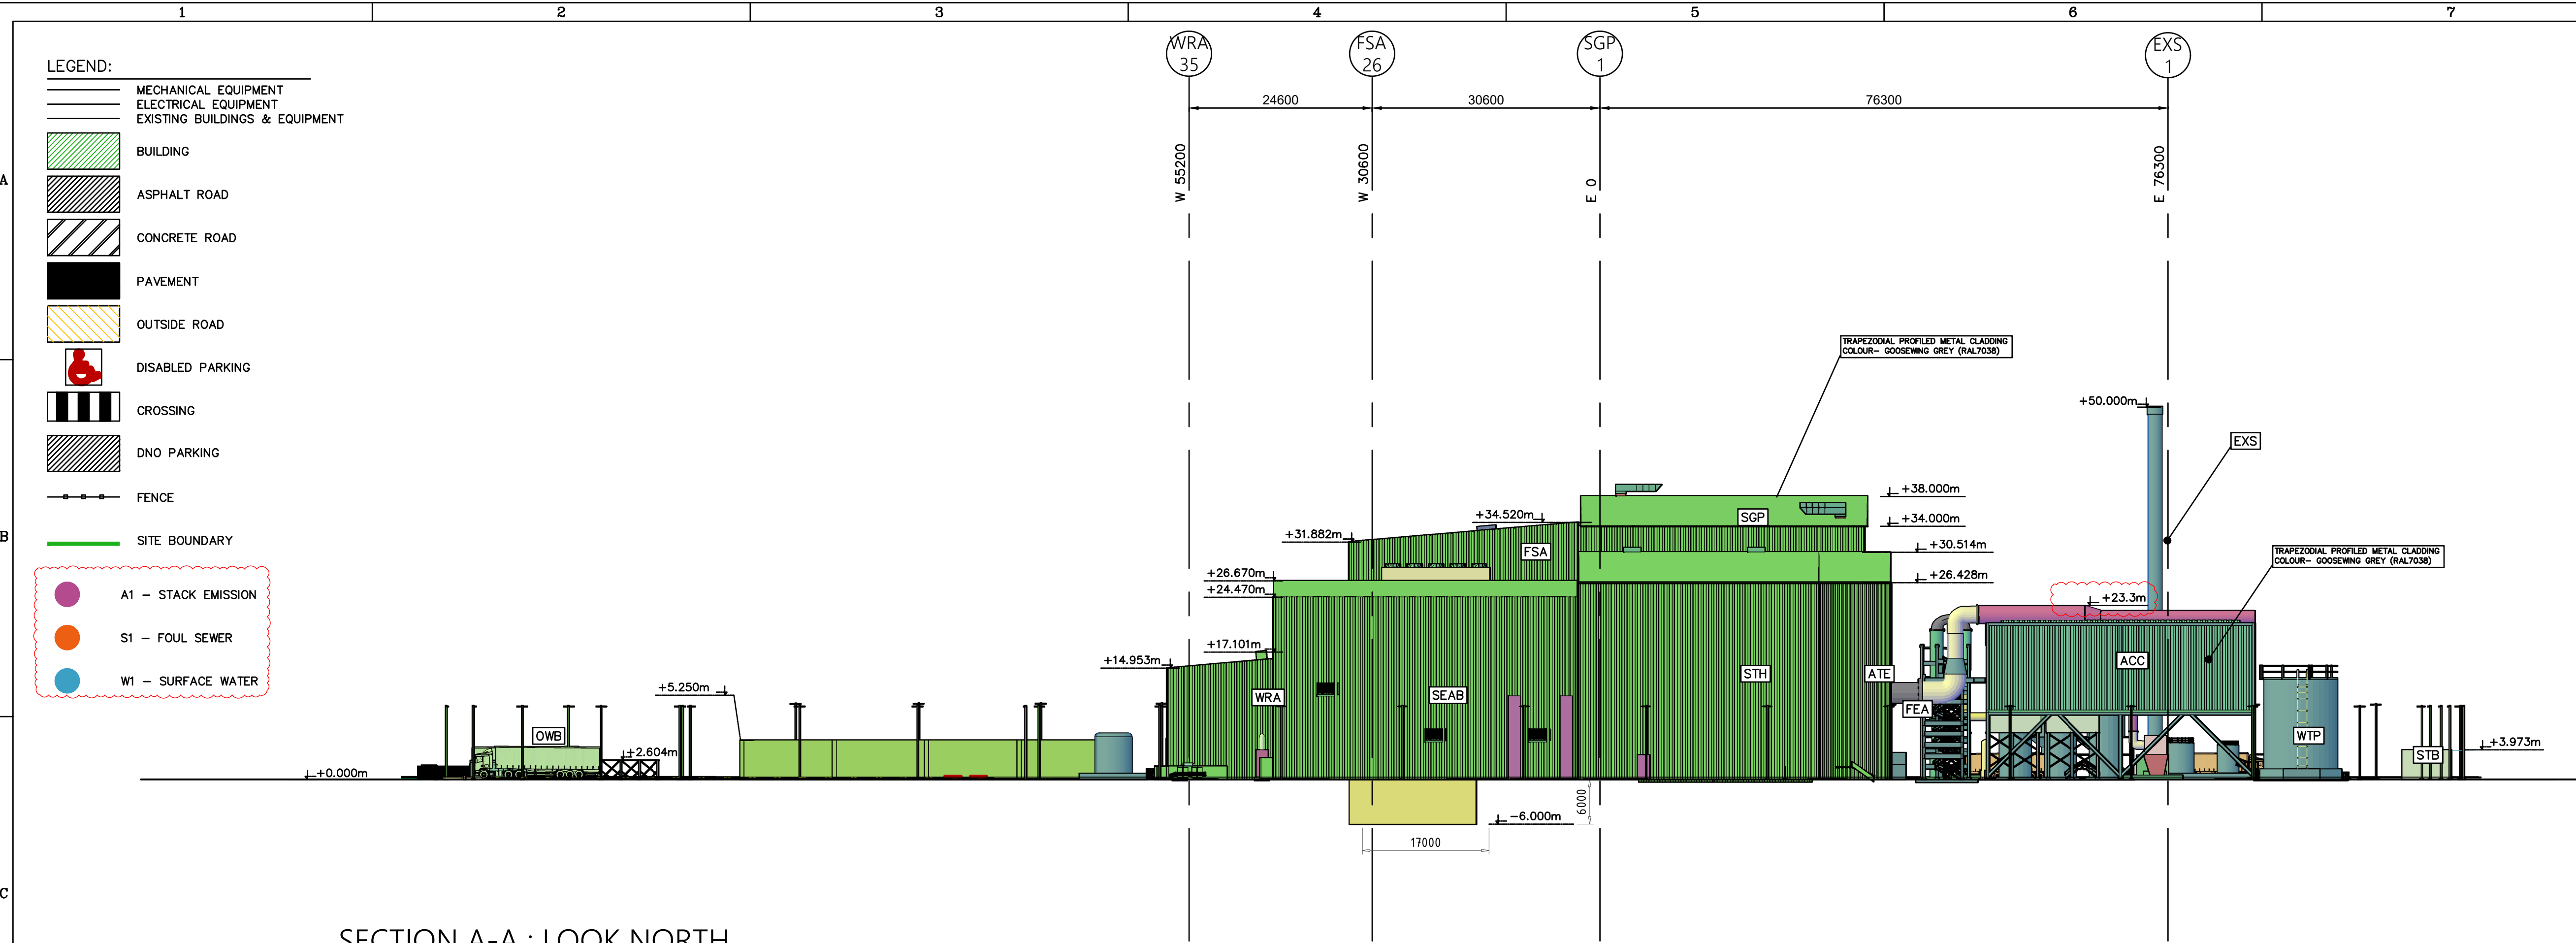

SECTION A-A : LOOK NORTH

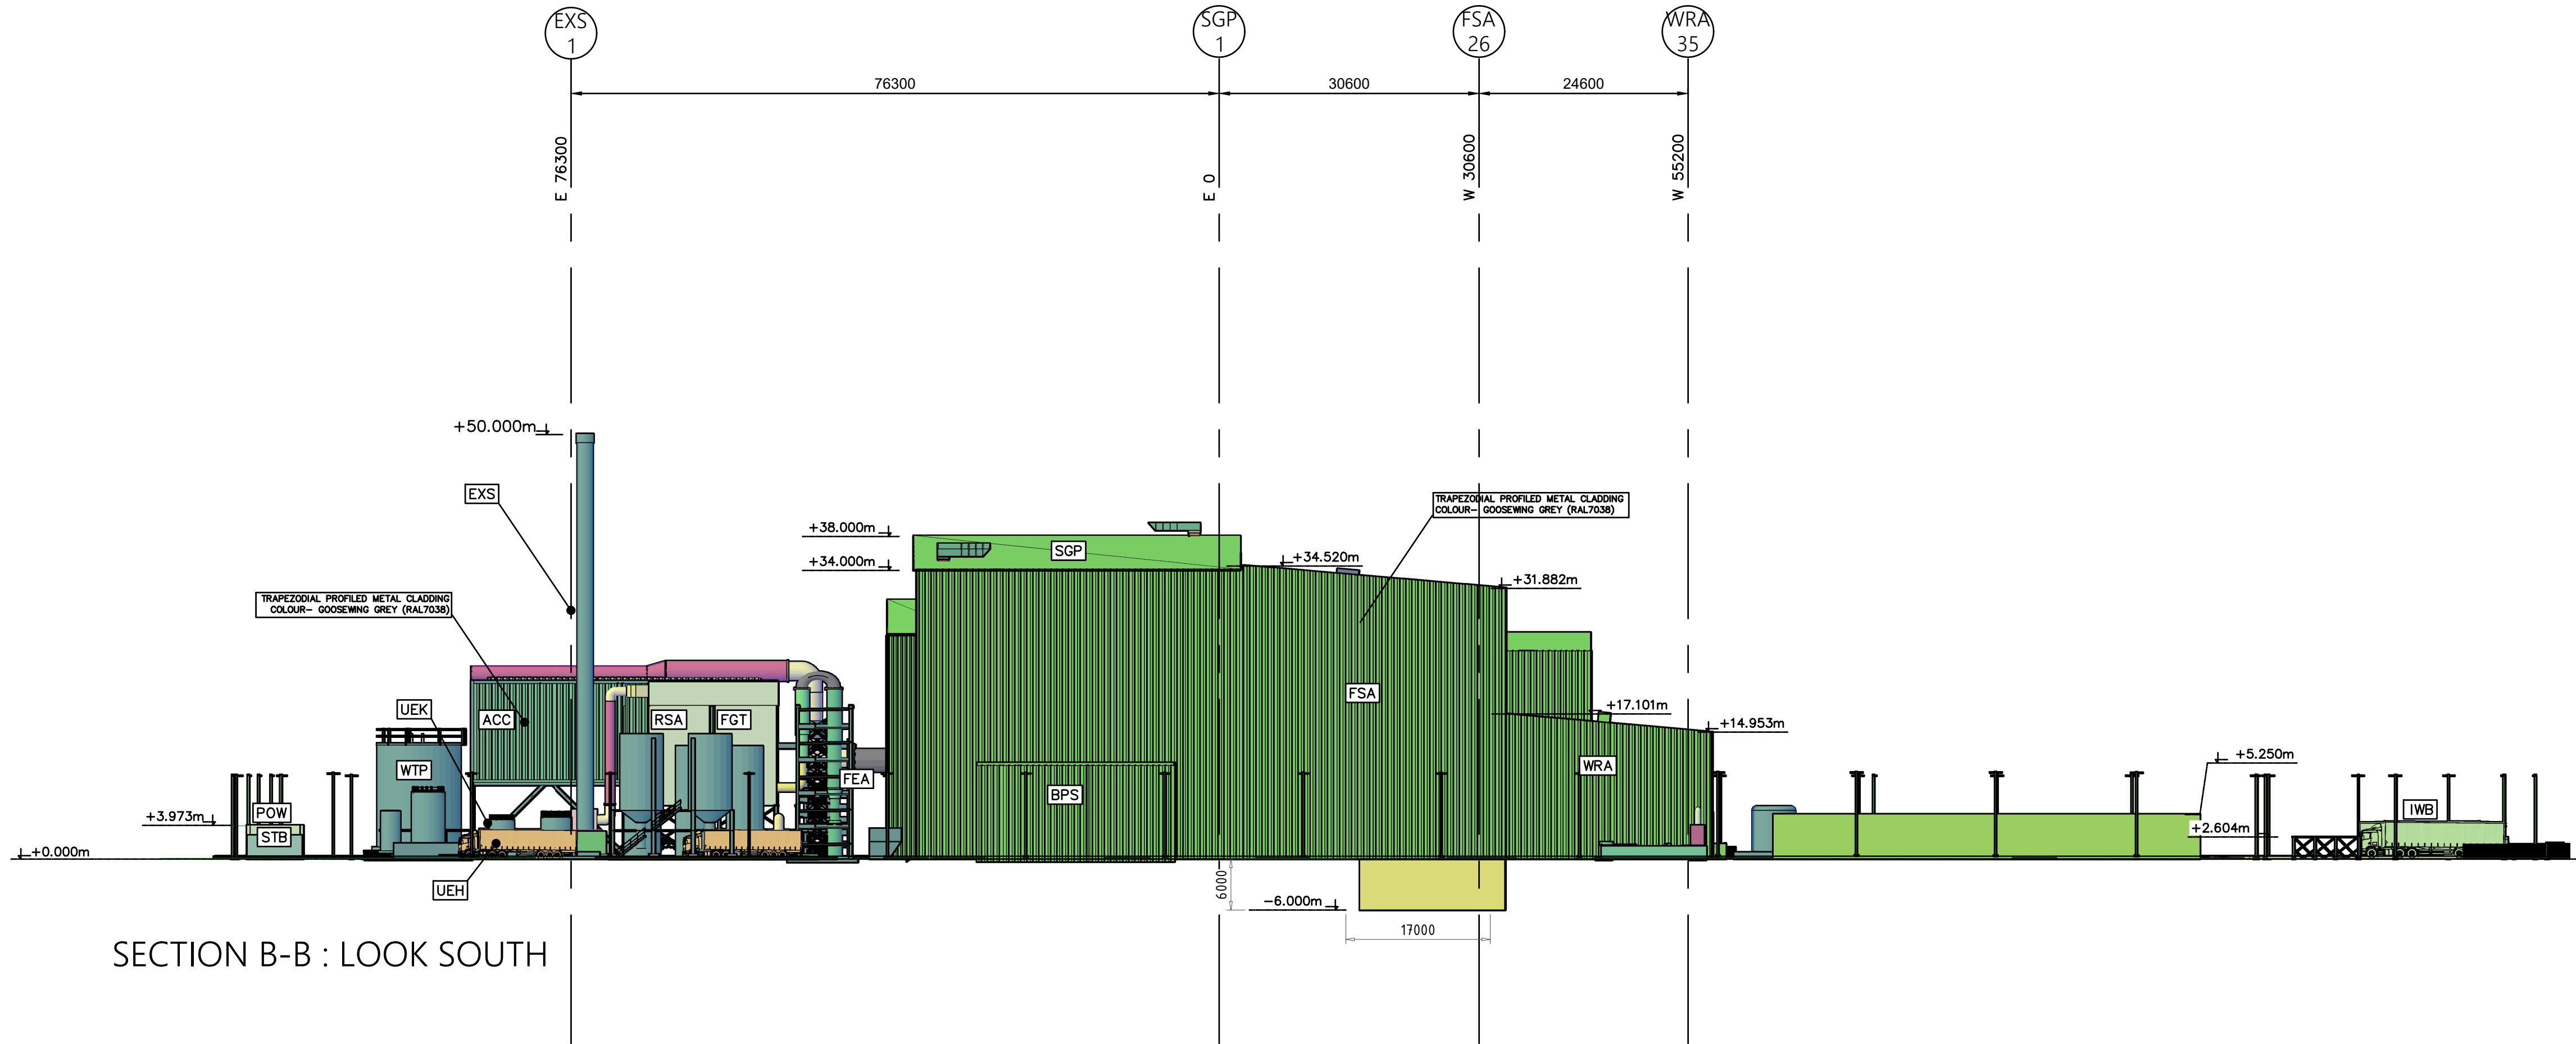

SECTION B-B : LOOK SOUTH

KEY PLAN

TAG	DESCRIPTIONS	DIMENSIONS		
		LENGTH (MM)	WIDTH (MM)	HEIGHT (MM)
POW	POWER SUBSTATION	8430	6770	2835
SEAB	SERVICE AND ELECTRICAL ANNEX BUILDING	40700	14860	26670
EDG	EMERGENCY DIESEL GENERATOR AND TANK	9630	2200	1776
STB	SET-UP TRANSFORMER BUILDING	6690	9650	3973
ATE	ACC & TURBINE BUILDING EL ROOM	9550	20450	30514
WRA	WASTE RECEIVING HALL	24340	30010	17101
FSA	FUEL STORAGE AREA	30610	38360	34520
UEH	DO AND UREA UNLOADING AREA	-	-	-
UEK	DO AND UREA TANK AREA	14600	7680	-
RSA	RESIDUES STORAGE AREA	24680	13530	-
BPS	BYPRODUCT STORAGE AREA	23011	10860	11329
WTP	WATER TREATMENT PLANT	-	-	34.77m*
ESA	EFFLUENT STORAGE AREA	13800	4850	3368
SGP	STEAM GENERATION PLANT	38350	29340	38000
EXS	EXHAUST STACK	3000	3000	50000
STH	STEAM TURBINE HALL	32280	20450	30514
ACC	ACC AREA	36000	23900	23300*
FEA	FIRE EQUIPMENT AREA	-	-	103.08m*
FGT	FLUE GAS TREATMENT	15165	14752	20837
IWB	INCOMING WEIGHBRIDGE	-	-	-
GTH	GATE HOUSE	7450	3450	2473
OWB	OUTGOING WEIGHBRIDGE	-	-	-
CRP	CAR PARK	72710	18496	-
DST	DIESEL STORAGE TANK	-	-	-
PSS	PAC STORAGE SILO	-	-	-
SBSS	SODIUM BICARBONATE STORAGE SILO	-	-	-
BRSA	BALED RDF STORAGE AREA	-	-	-

GENERAL NOTE:

1. All dimensions are in millimeters, unless noted otherwise.
2. * - Top of manifold

0

20

40

60

80

100

COPYRIGHT NOTICE

This drawing together with its supplement is the property of Energy Ventures No. 1 Limited and subject to copyright protection. The material must not wholly, or partially, be copied or reproduced, made public or in any other way made available to a third party without written consent from Energy Ventures No. 1 Limited.

S NO	DRAWING NUMBER AND TITLE		
REFERENCE			
17	18/11/25	REVISED AS PER CLIENT COMMENT	EC CM CB
16	15/07/25	BUILDING LENGTH AND WIDTH MODIFIED	EC CM SM
REV	DATE	DESCRIPTION	DRN CHK APR

Client:

ENERGY VENTURES NO. 1 LIMITED

Main Con:

Sub Con:

Sub Con:

PROJECT NAME:

SELBY EFW PLANT UK

PROJECT NUMBER

AGD-23-10044

LOCATION

SELBY UK

DRAWING TITLE:

SITE PLAN (UZA) LAYOUT GENERAL OVER ALL

DRAWING NO:

DJ-066-M-101

REV:


17

Scale: 1:500


Size: A1

Projection:

Sheet: 03 of 08

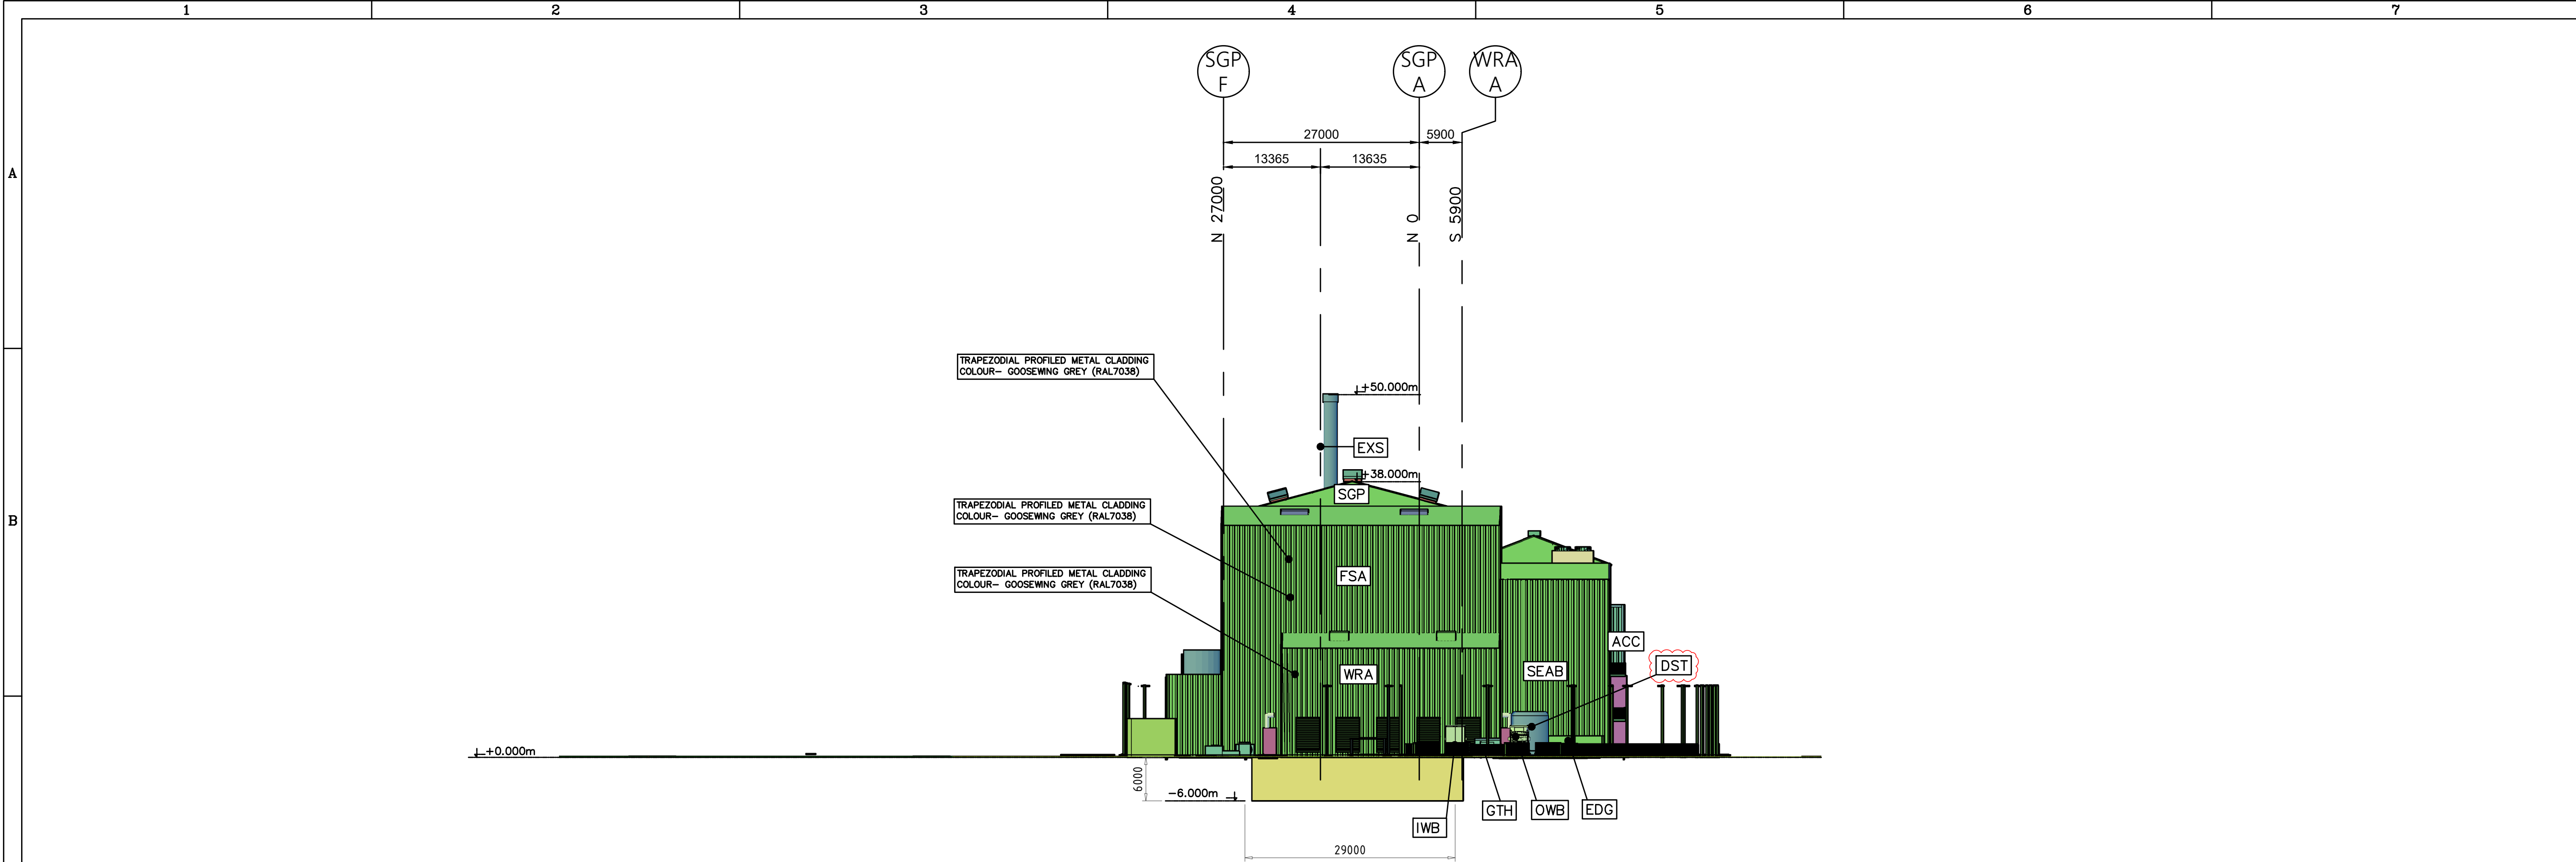

SECTION C-C : LOOK EAST

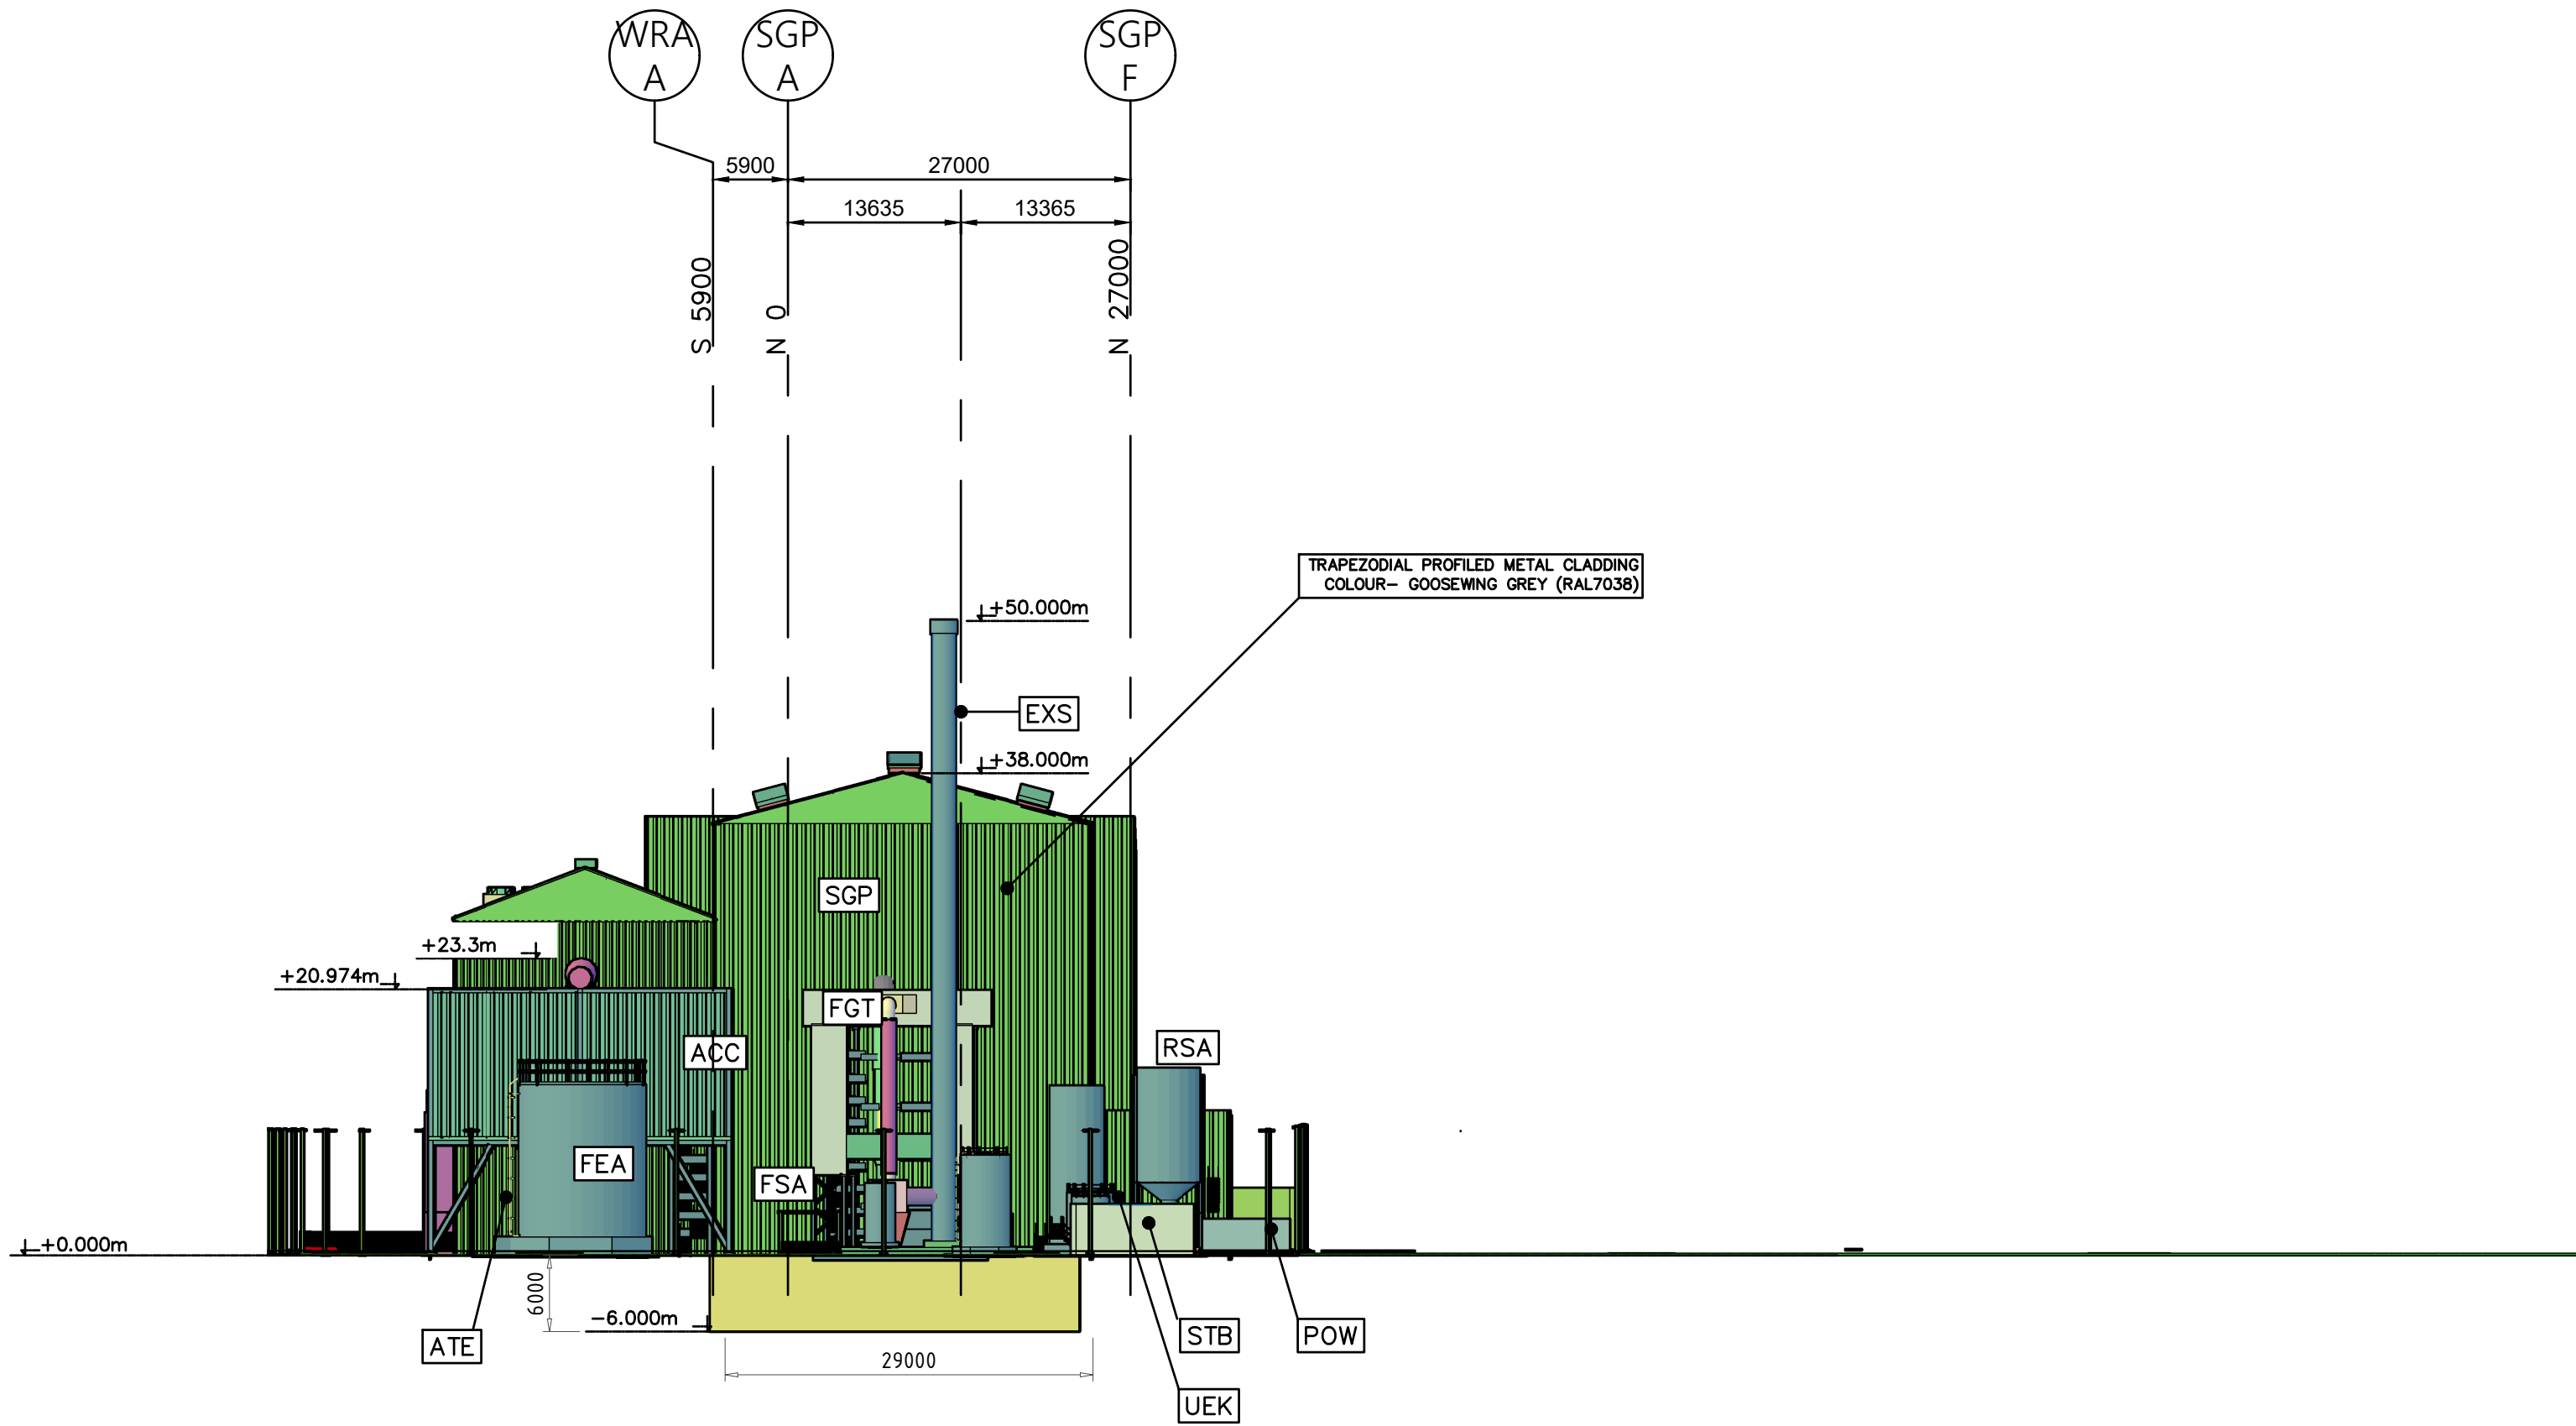

SECTION D-D : LOOK WEST


- LEGEND:
- MECHANICAL EQUIPMENT
 - ELECTRICAL EQUIPMENT
 - EXISTING BUILDINGS & EQUIPMENT
 - BUILDING
 - ASPHALT ROAD
 - CONCRETE ROAD
 - PAVEMENT
 - OUTSIDE ROAD
 - DISABLED PARKING
 - CROSSING
 - DNO PARKING
 - FENCE
 - SITE BOUNDARY

- A1 - STACK EMISSION
- S1 - FOUL SEWER
- W1 - SURFACE WATER

KEY PLAN				
TAG	DESCRIPTIONS	DIMENSIONS		
		LENGTH (MM)	WIDTH (MM)	HEIGHT (MM)
POW	POWER SUBSTATION	8430	6770	2835
SEAB	SERVICE AND ELECTRICAL ANNEX BUILDING	40700	14860	26670
EDG	EMERGENCY DIESEL GENERATOR AND TANK	9630	2200	1776
STB	SET-UP TRANSFORMER BUILDING	6690	9650	3973
ATE	ACC & TURBINE BUILDING EL. ROOM	9550	20450	30514
WRA	WASTE RECEIVING HALL	24340	30010	17101
FSA	FUEL STORAGE AREA	30610	38380	34520
UEH	DO AND UREA UNLOADING AREA	-	-	-
UEK	DO AND UREA TANK AREA	14600	7680	-
RSA	RESIDUES STORAGE AREA	24680	13530	-
BPS	BYPRODUCT STORAGE AREA	23011	10860	11329
WTP	WATER TREATMENT PLANT	-	-	34.77M*
ESA	EFFLUENT STORAGE AREA	13800	4850	3368
SGP	STEAM GENERATION PLANT	38350	29340	38000
EXS	EXHAUST STACK	3000	3000	50000
STH	STEAM TURBINE HALL	32280	20450	30514
ACC	ACC AREA	36000	23900	23300*
FEA	FIRE EQUIPMENT AREA	-	-	103.08M*
FGT	FLUE GAS TREATMENT	15165	14752	20837
IWB	INCOMING WEIGHBRIDGE	-	-	-
GTH	GATE HOUSE	7450	3450	2473
OWB	OUTGOING WEIGHBRIDGE	-	-	-
CRP	CAR PARK	72710	18496	-
DST	DIESEL STORAGE TANK	-	-	-
PSS	PAC STORAGE SILO	-	-	-
SBSS	SODIUM BICARBONATE STOGAE SILO	-	-	-
BRSA	BALED RDF STORAGE AREA	-	-	-

GENERAL NOTE:

- All dimensions are in millimeters, unless noted otherwise.
- * - Top of manifold

 

COPYRIGHT NOTICE

This drawing together with its supplement is the property of Energy Ventures No. 1 Limited and subject to copyright protection. The material must not wholly, or partially, be copied or reproduced, made public or in any other way made available to a third party without written consent from Energy Ventures No. 1 Limited.




DRAWING NUMBER AND TITLE				
REFERENCE				
17	18/11/25	REVISED AS PER CLIENT COMMENT	EC	CM CB
16	15/07/25	BUILDING LENGTH AND WIDTH MODIFIED	EC	CM SM
REV	DATE	DESCRIPTION	DRN	CHK

REVISION HISTORY				
Client:				
ENERGY VENTURES NO. 1 LIMITED				

Main Con
Sub Con
Sub Con

PROJECT NAME:				SELBY EFW PLANT UK			
PROJECT NUMBER				LOCATION			
AGD-23-10044				SELBY UK			
DRAWING TITLE:							
SITE PLAN (UZA) LAYOUT GENERAL OVER ALL							
DRAWING NO:						REV	
DJ-066-M-101						17	
Scale:		Size:		Projection:		Sheet:	
1:500		A1				04 of 08	

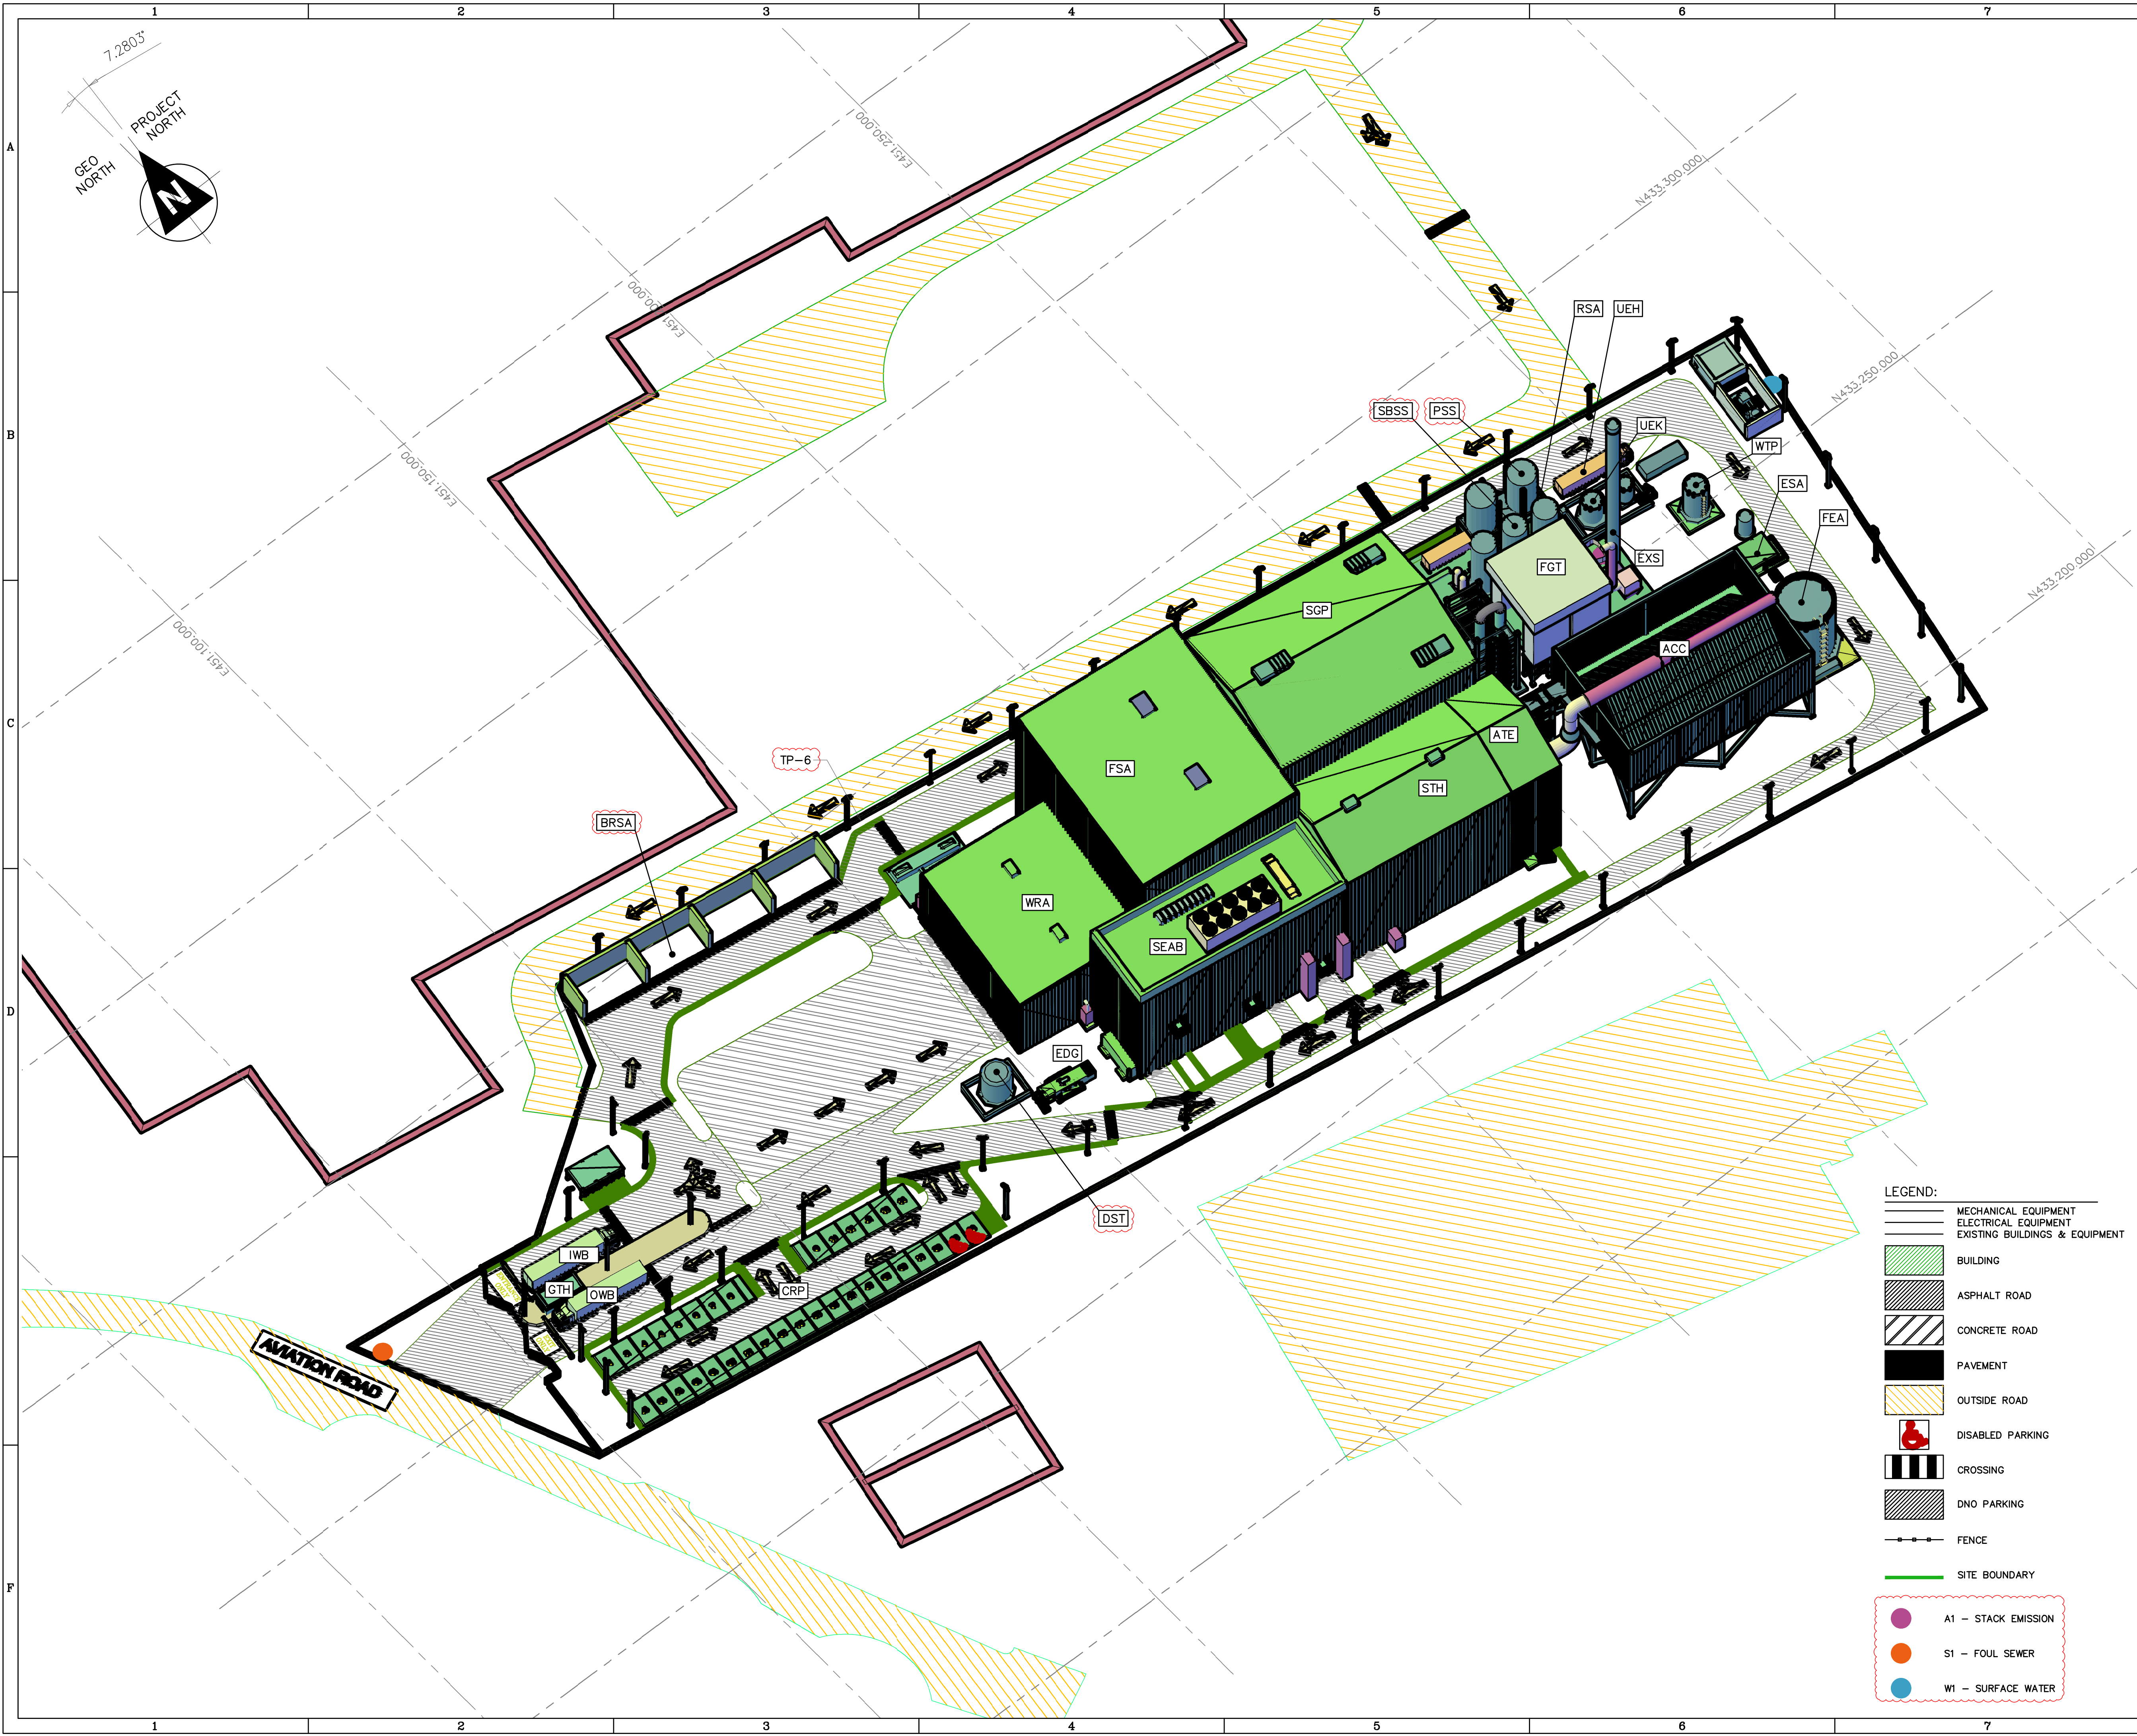

8

KEY PLAN

TAG	DESCRIPTIONS	DIMENSIONS		
		LENGTH (MM)	WIDTH (MM)	HEIGHT (MM)
POW	POWER SUBSTATION	8430	6770	2835
SEAB	SERVICE AND ELECTRICAL ANNEX BUILDING	40700	14860	26670
EDG	EMERGENCY DIESEL GENERATOR AND TANK	9630	2200	1776
STB	SET-UP TRANSFORMER BUILDING	8690	9650	3973
ATE	ACC & TURBINE BUILDING EL. ROOM	9550	20450	30514
WRA	WASTE RECEIVING HALL	24340	30010	17101
FSA	FUEL STORAGE AREA	30610	38380	34520
UEH	DO AND UREA UNLOADING AREA	-	-	-
UEK	DO AND UREA TANK AREA	14600	7680	-
RSA	RESIDUES STORAGE AREA	24680	13530	-
BPS	BYPRODUCT STORAGE AREA	23011	10860	11329
WTP	WATER TREATMENT PLANT	-	-	34.77M
ESA	EFFLUENT STORAGE AREA	13800	4850	3388
SGP	STEAM GENERATION PLANT	38350	29340	38000
EXS	EXHAUST STACK	3000	3000	50000
STH	STEAM TURBINE HALL	32280	20450	30514
ACC	ACC AREA	36000	23900	23300*
FEA	FIRE EQUIPMENT AREA	-	-	103.08M
FGT	FLUE GAS TREATMENT	15165	14752	20837
IWB	INCOMING WEIGHBRIDGE	-	-	-
GTH	GATE HOUSE	7450	3450	2473
OWB	OUTGOING WEIGHBRIDGE	-	-	-
CRP	CAR PARK	72710	18496	-
DST	DIESEL STORAGE TANK	-	-	-
PSS	PAC STORAGE SILO	-	-	-
SBSS	SODIUM BICARBONATE STOGAE SILO	-	-	-
BRSA	BALED RDF STORAGE AREA	-	-	-

GENERAL NOTE:

1. All dimensions are in millimeters, unless noted otherwise.
2. * - Top of manifold

0

20

40

60

80


100

COPYRIGHT NOTICE

This drawing together with its supplement is the property of Energy Ventures No. 1 Limited and subject to copyright protection. The material must not wholly, or partially, be copied or reproduced, made public or in any other way made available to a third party without written consent from Energy Ventures No. 1 Limited.

DRAWING NUMBER AND TITLE				
REFERENCE				
10	21/11/24	REVISED AS PER CLIENT COMMENT		
17	18/11/25	REVISED AS PER CLIENT COMMENT	EC	CM
16	15/07/25	BUILDING LENGTH AND WIDTH MODIFIED	EC	CM
REV	DATE	DESCRIPTION	DRN	CHK
REVISION HISTORY				
Client: ENERGY VENTURES NO. 1 LIMITED				
Main Con				
Sub Con				
Sub Con				
PROJECT NAME: SELBY EFW PLANT UK				
PROJECT NUMBER AGD-23-10044		LOCATION SELBY UK		
DRAWING TITLE: SITE PLAN (UZA) LAYOUT GENERAL OVER ALL				
DRAWING NO: DJ-066-M-101			REV 17	
Scale: 1:500	Size: A1	Projection: 	Sheet: 05 of 08	

8

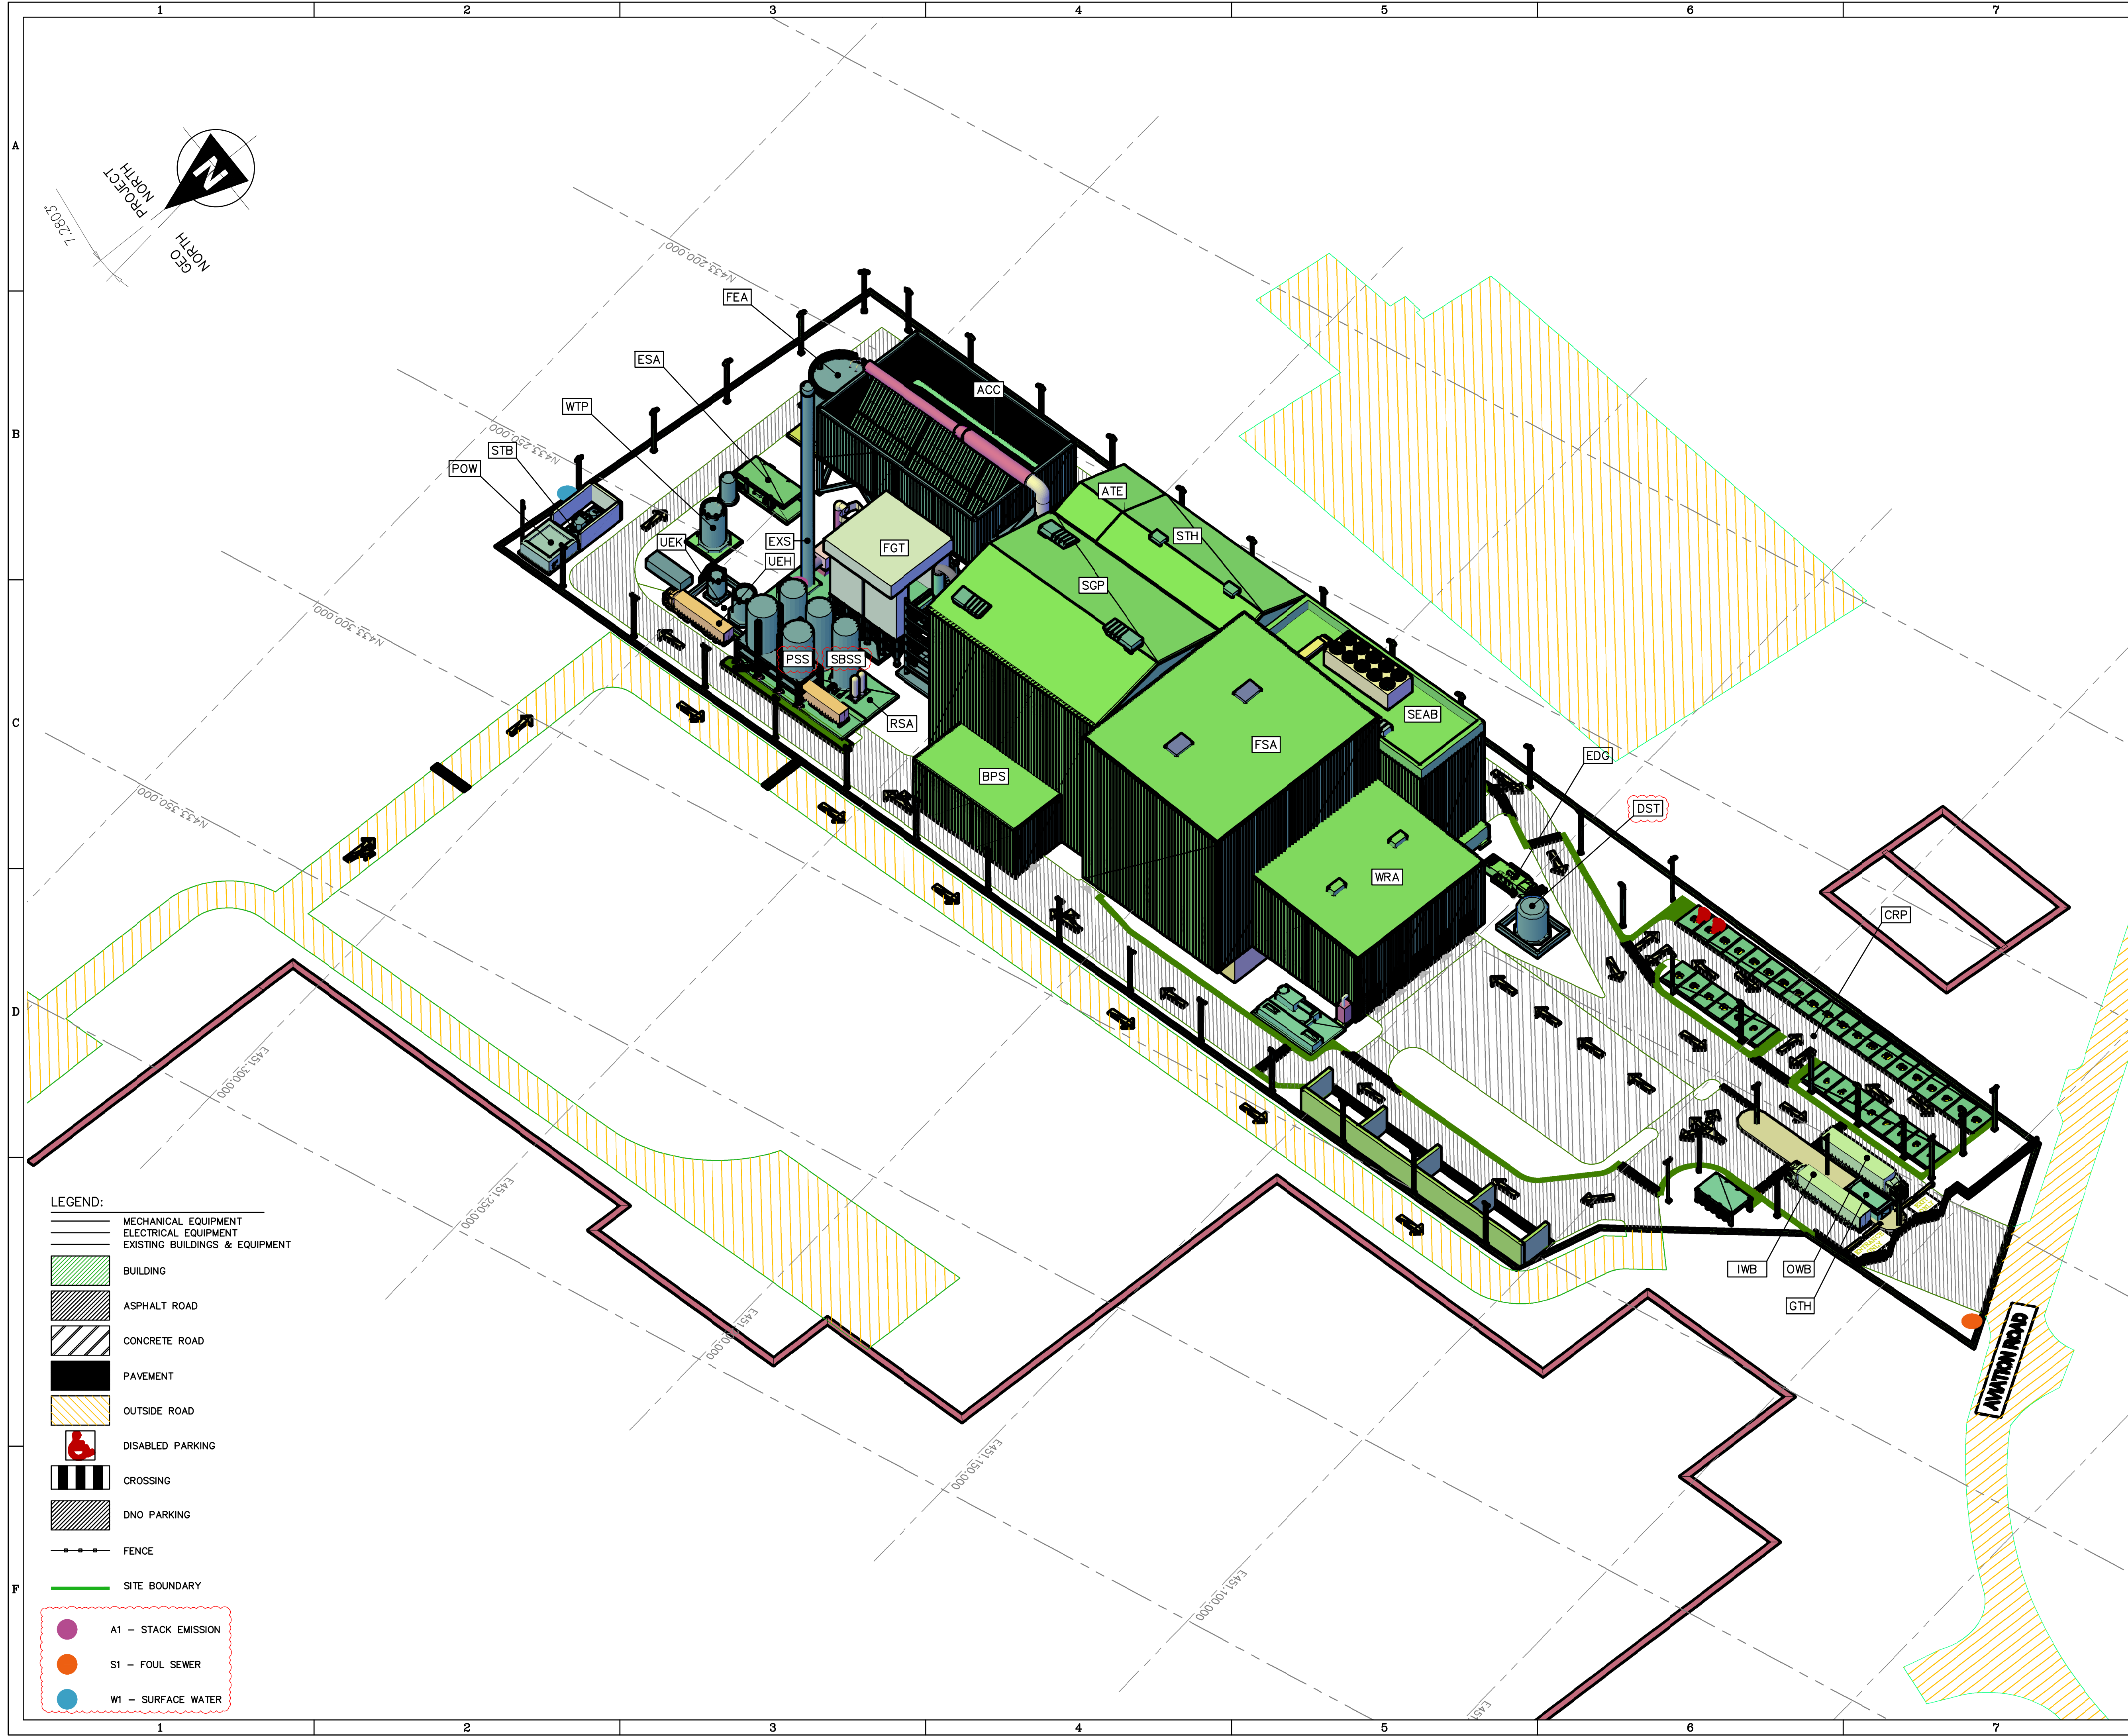

LEGEND:

- MECHANICAL EQUIPMENT
- ELECTRICAL EQUIPMENT
- EXISTING BUILDINGS & EQUIPMENT
- BUILDING
- ASPHALT ROAD
- CONCRETE ROAD
- PAVEMENT
- OUTSIDE ROAD
- DISABLED PARKING
- CROSSING
- DNO PARKING
- FENCE
- SITE BOUNDARY
- A1 - STACK EMISSION
- S1 - FOUL SEWER
- W1 - SURFACE WATER

KEY PLAN				
TAG	DESCRIPTIONS	DIMENSIONS		
		LENGTH (MM)	WIDTH (MM)	HEIGHT (MM)
POW	POWER SUBSTATION	8430	6770	2835
SEAB	SERVICE AND ELECTRICAL ANNEX BUILDING	40700	14860	26670
EDG	EMERGENCY DIESEL GENERATOR AND TANK	9630	2200	1776
STB	SET-UP TRANSFORMER BUILDING	8690	9650	3973
ATE	ACC & TURBINE BUILDING EL. ROOM	9550	20450	30514
WRA	WASTE RECEIVING HALL	24340	30010	17101
FSA	FUEL STORAGE AREA	30610	38360	34520
UEH	DO AND UREA UNLOADING AREA	-	-	-
UEK	DO AND UREA TANK AREA	14600	7680	-
RSA	RESIDUES STORAGE AREA	24680	13530	-
BPS	BYPRODUCT STORAGE AREA	23011	10860	11329
WTP	WATER TREATMENT PLANT	-	-	34.77M*
ESA	EFFLUENT STORAGE AREA	13800	4850	3388
SGP	STEAM GENERATION PLANT	38350	29340	38000
EXS	EXHAUST STACK	3000	3000	50000
STH	STEAM TURBINE HALL	32280	20450	30514
ACC	ACC AREA	36000	23900	23300*
FEA	FIRE EQUIPMENT AREA	-	-	103.08M*
FGT	FLUE GAS TREATMENT	15165	14752	20837
IWB	INCOMING WEIGHBRIDGE	-	-	-
GTH	GATE HOUSE	7450	3450	2473
OWB	OUTGOING WEIGHBRIDGE	-	-	-
CRP	CAR PARK	72710	18496	-
DST	DIESEL STORAGE TANK	-	-	-
PSS	PAC STORAGE SILO	-	-	-
SBSS	SODIUM BICARBONATE STORAGE SILO	-	-	-
BRSA	BALED RDF STORAGE AREA	-	-	-

GENERAL NOTE:

1. All dimensions are in millimeters, unless noted otherwise.
2. * - Top of manifold


0 20 40 60 80 100

COPYRIGHT NOTICE

This drawing together with its supplement is the property of Energy Ventures No. 1 Limited and subject to copyright protection. The material must not wholly, or partially, be copied or reproduced, made public or in any other way made available to a third party without written consent from Energy Ventures No. 1 Limited.

DRAWING NUMBER AND TITLE				
REFERENCE				
17	18/11/25	REVISED AS PER CLIENT COMMENT	EC	CM CB
16	15/07/25	BUILDING LENGTH AND WIDTH MODIFIED	EC	CM SM
REV	DATE	DESCRIPTION	DRN	CHK

REVISION HISTORY				
Client: ENERGY VENTURES NO. 1 LIMITED				
Main Con				
Sub Con				
Sub Con				
PROJECT NAME: SELBY EFW PLANT UK				
PROJECT NUMBER AGD-23-10044		LOCATION SELBY UK		
DRAWING TITLE: SITE PLAN (UZA) LAYOUT GENERAL OVER ALL				
DRAWING NO: DJ-066-M-101			REV 17	
Scale: 1:500	Size: A1	Projection 	Sheet: 06 of 08	

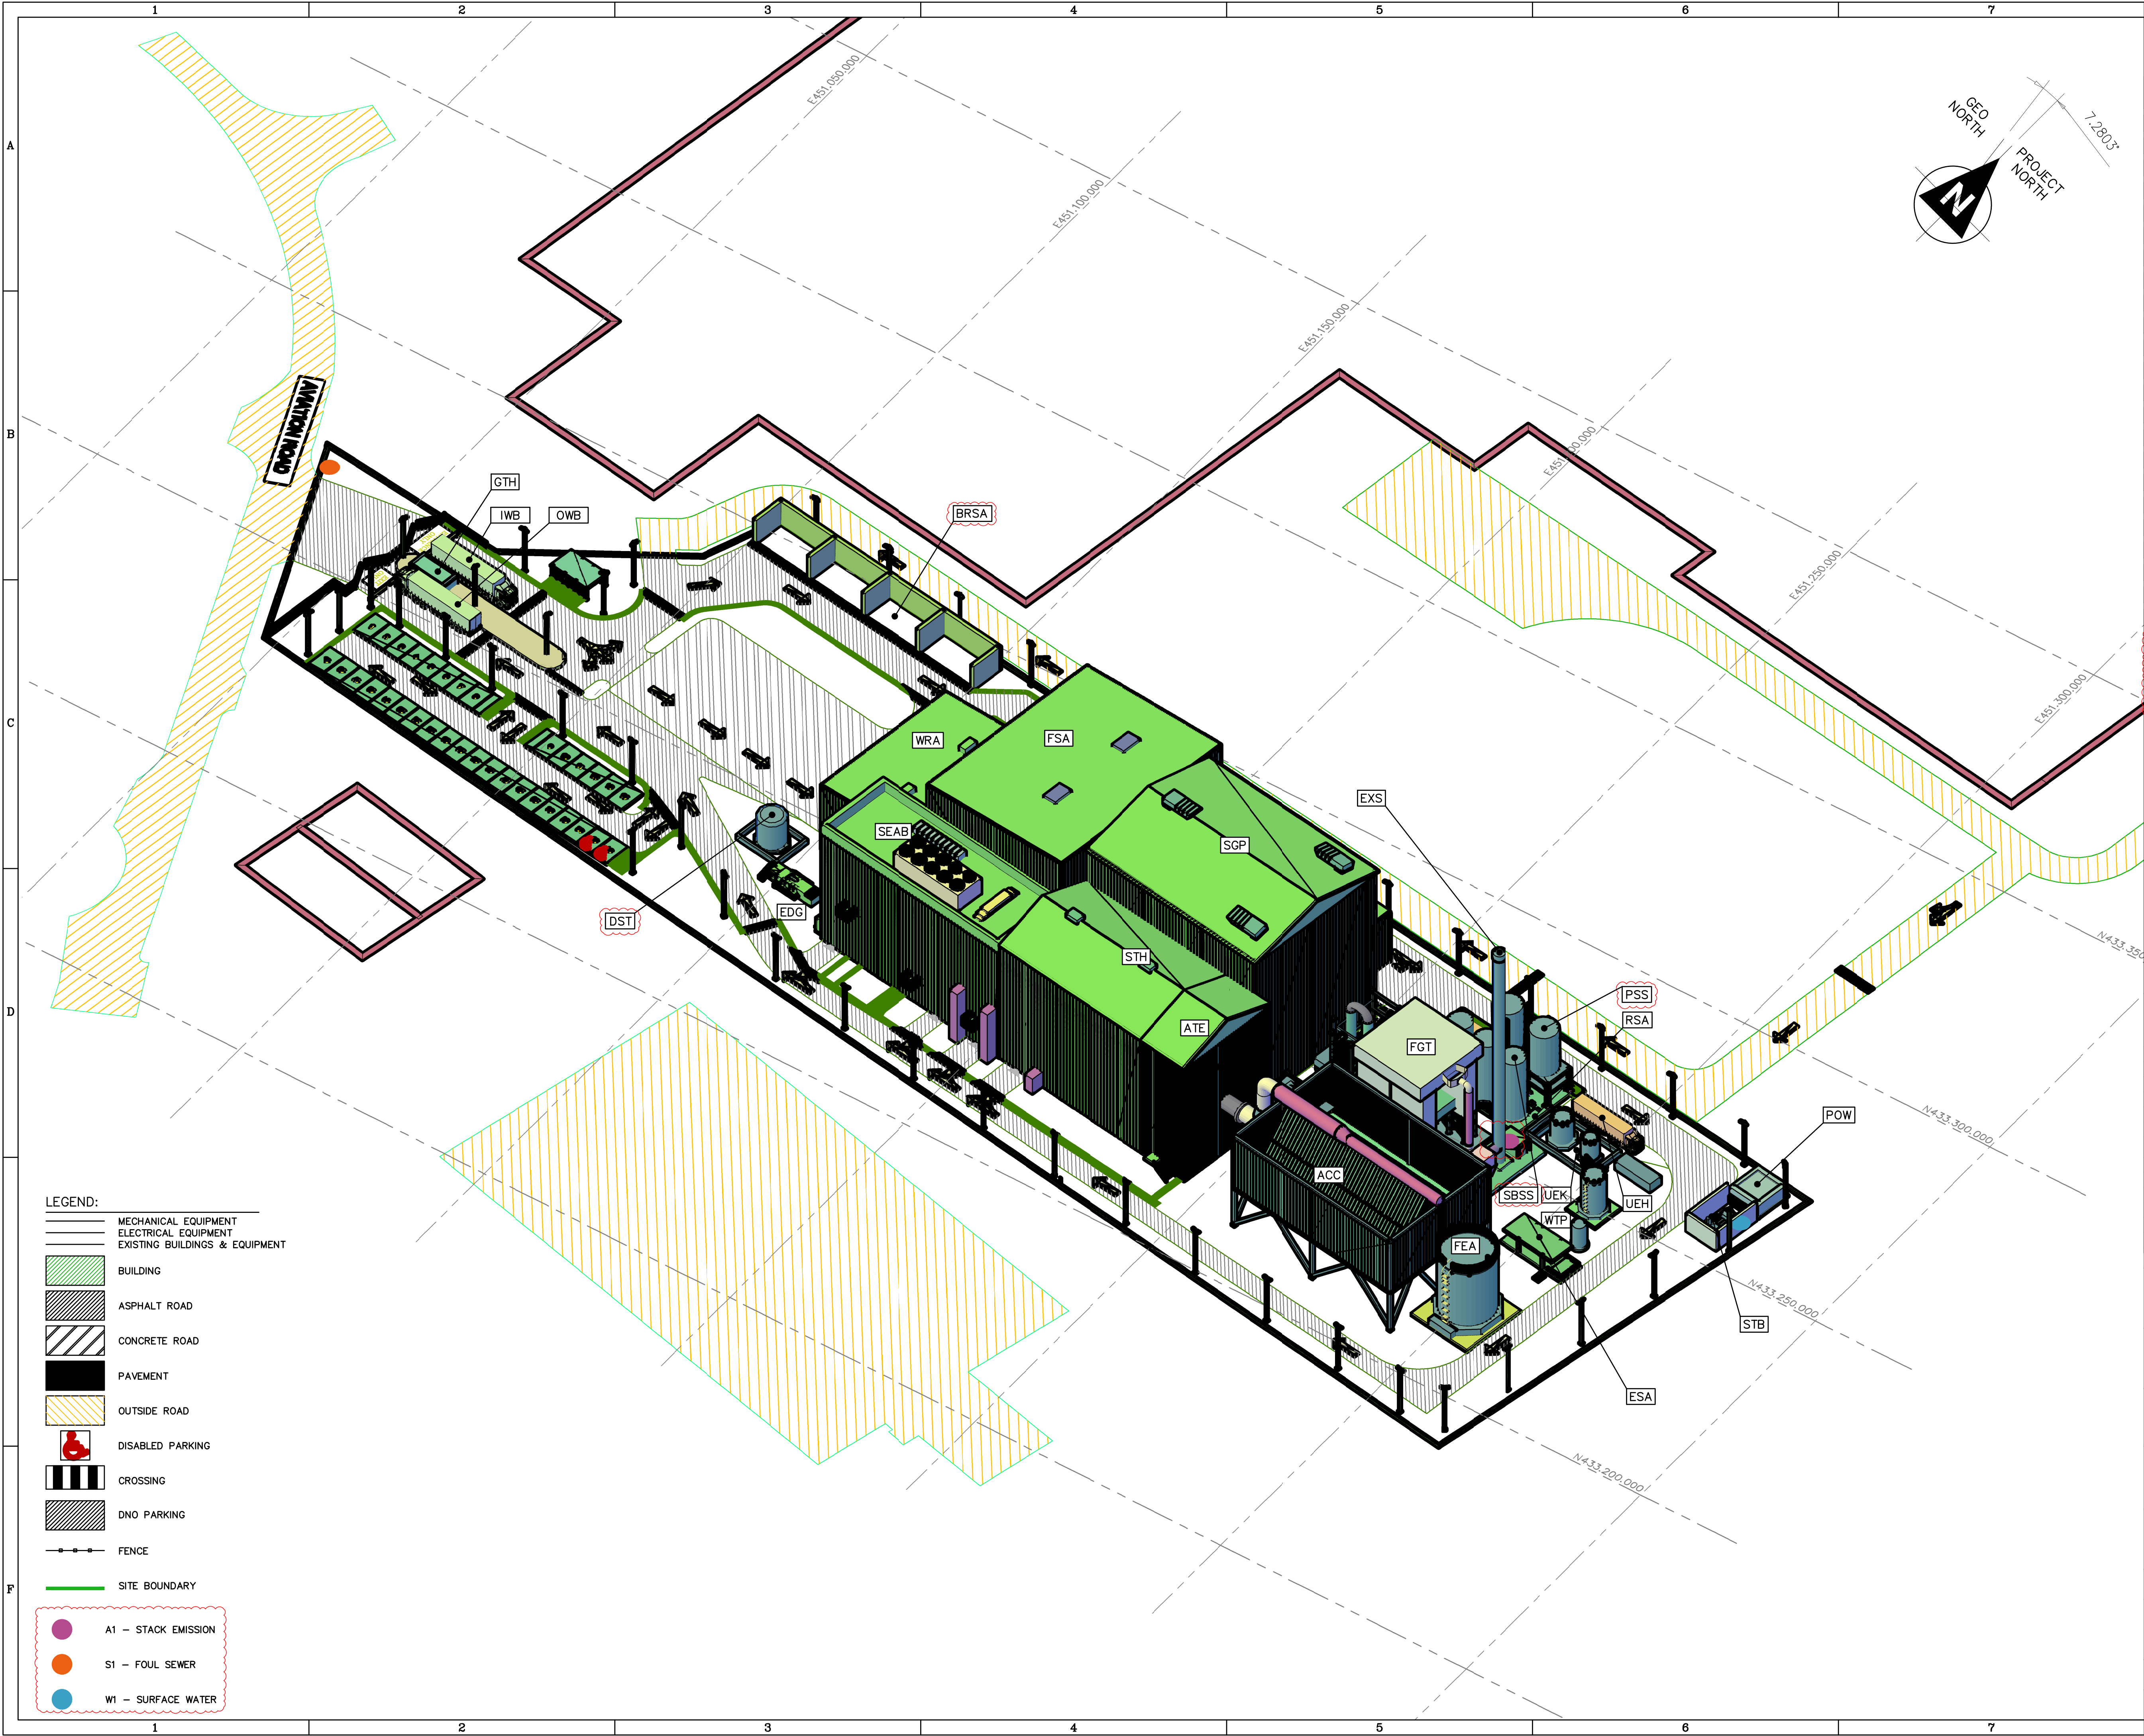

LEGEND:

- MECHANICAL EQUIPMENT
- ELECTRICAL EQUIPMENT
- EXISTING BUILDINGS & EQUIPMENT
- BUILDING
- ASPHALT ROAD
- CONCRETE ROAD
- PAVEMENT
- OUTSIDE ROAD
- DISABLED PARKING
- CROSSING
- DNO PARKING
- FENCE
- SITE BOUNDARY
- A1 - STACK EMISSION
- S1 - FOUL SEWER
- W1 - SURFACE WATER

KEY PLAN				
TAG	DESCRIPTIONS	DIMENSIONS		
		LENGTH (MM)	WIDTH (MM)	HEIGHT (MM)
POW	POWER SUBSTATION	8430	6770	2835
SEAB	SERVICE AND ELECTRICAL ANNEX BUILDING	40700	14860	26670
EDG	EMERGENCY DIESEL GENERATOR AND TANK	9630	2200	1776
STB	SET-UP TRANSFORMER BUILDING	8690	9650	3973
ATE	ACC & TURBINE BUILDING EL ROOM	9550	20450	30514
WRA	WASTE RECEIVING HALL	24340	30010	17101
FSA	FUEL STORAGE AREA	30610	38380	34520
UEH	DO AND UREA UNLOADING AREA	—	—	—
UEK	DO AND UREA TANK AREA	14600	7680	—
RSA	RESIDUES STORAGE AREA	24680	13530	—
BPS	BYPRODUCT STORAGE AREA	23011	10860	11329
WTP	WATER TREATMENT PLANT	—	—	34.77M*
ESA	EFFLUENT STORAGE AREA	13800	4850	3388
SGP	STEAM GENERATION PLANT	38350	29340	38000
EXS	EXHAUST STACK	3000	3000	50000
STH	STEAM TURBINE HALL	32280	20450	30514
ACC	ACC AREA	36000	23900	23300*
FEA	FIRE EQUIPMENT AREA	—	—	103.08M*
FGT	FLUE GAS TREATMENT	15165	14752	20837
IWB	INCOMING WEIGHBRIDGE	—	—	—
GTH	GATE HOUSE	7450	3450	2473
OWB	OUTGOING WEIGHBRIDGE	—	—	—
CRP	CAR PARK	72710	18496	—
DST	DIESEL STORAGE TANK	—	—	—
PSS	PAC STORAGE SILO	—	—	—
SBSS	SODIUM BICARBONATE STORAGE SILO	—	—	—
BRSA	BALED RDF STORAGE AREA	—	—	—

GENERAL NOTE:

1. All dimensions are in millimeters, unless noted otherwise.
2. * - Top of manifold

020406080100

COPYRIGHT NOTICE

This drawing together with its supplement is the property of Energy Ventures No. 1 Limited and subject to copyright protection. The material must not wholly, or partially, be copied or reproduced, made public or in any other way made available to a third party without written consent from Energy Ventures No. 1 Limited.

DRAWING NUMBER AND TITLE			
REFERENCE			
S NO	REV	DATE	DESCRIPTION
17	18/11/25	REVISED AS PER CLIENT COMMENT	EC CM CB
16	15/07/25	BUILDING LENGTH AND WIDTH MODIFIED	EC CM SM
REV	DATE	DESCRIPTION	DRN CHK APR

Client:

ENERGY VENTURES NO. 1 LIMITED

Main Con

Sub Con

Sub Con

PROJECT NAME:

SELBY EFW PLANT UK

PROJECT NUMBER

AGD-23-10044

LOCATION

SELBY UK

DRAWING TITLE:

SITE PLAN (UZA) LAYOUT
GENERAL OVER ALL

DRAWING NO:

DJ-066-M-101

REV

17

Scale:

1:500

Size:

A1

Projection

Sheet:

08 of 08