



KEY PLAN			



KEY PLAN									
TAG	DESCRIPTIONS	DIMENSIONS							
		LENGTH (MM)	WIDTH (MM)	HEIGHT (MM)					
POW	POWER SUBSTATION	6430	6770	2835					
SEAB	SERVICE AND ELECTRICAL ANNEX BUILDING	40700	14860	26670					
EDG	EMERGENCY DIESEL GENERATOR AND TANK	9630	2200	1776					
STB	SET-UP TRANSFORMER BUILDING	6690	9650	3973					
ATE	ACC & TURBINE BUILDING EL ROOM	9550	20450	30514					
WRA	WASTE RECEIVING HALL	24340	30010	17101					
FSA	FUEL STORAGE AREA	30610	38380	34520					
UEH	DO AND AMMONIA UNLOADING AREA	—	—	—					
UEK	DO AND AMMONIA TANK AREA	14600	7680	—					
RSA	RESIDUES STORAGE AREA	24680	13530	—					
BPS	BYPRODUCT STORAGE AREA	23011	10860	11329					
WTP	WATER TREATMENT PLANT	—	—	34.77M					
ESA	EFFLUENT STORAGE AREA	13800	4850	3368					
SGP	STEAM GENERATION PLANT	38350	29340	38000					
EXS	EXHAUST STACK	3000	3000	50000					
STH	STEAM TURBINE HALL	32280	20450	30514					
ACC	ACC AREA	34420	29180	22587					
FEA	FIRE EQUIPMENT AREA	—	—	103.08M					
FGT	FLUE GAS TREATMENT	15165	14752	20837					
IWB	INCOMING WEIGHBRIDGE	—	—	—					
GTH	GATE HOUSE	7450	3450	2473					
OWB	OUTGOING WEIGHBRIDGE	—	—	—					
CRP	CAR PARK	72710	18496	—					

GENERAL NOTE:

1. All dimensions are in millimeters, unless noted otherwise.

DRAWING NUMBER AND TITLE									
REFERENCE									
16	15/07/25	BUILDING LENGTH AND WIDTH MODIFIED	EC	CM	SM				
15	09/07/25	REVISED AS PER CLIENT COMMENT	EC	CM	SM				
14	23/02/25	REVISED AS PER CLIENT COMMENT	EC	CM	SM				
13	23/02/25	REVISED AS PER CLIENT COMMENT	EC	CM	SM				
REV	DATE	DESCRIPTION	DRN	CHK	APR				

REVISION HISTORY

Client: ENERGY VENTURES NO. 1 LIMITED

Main Con:

Sub Con:


Sub Con:

PROJECT NAME: SELBY EFW PLANT UK


PROJECT NUMBER	AGD-23-10044	LOCATION	SELBY UK
DRAWING TITLE:	SITE PLAN (UZA) LAYOUT GENERAL OVER ALL		

DRAWING NO:	DJ-066-M-101	REV	16
Scale:	1:500	Size:	A1
Projection:			
Sheet:	02 of 08		

8

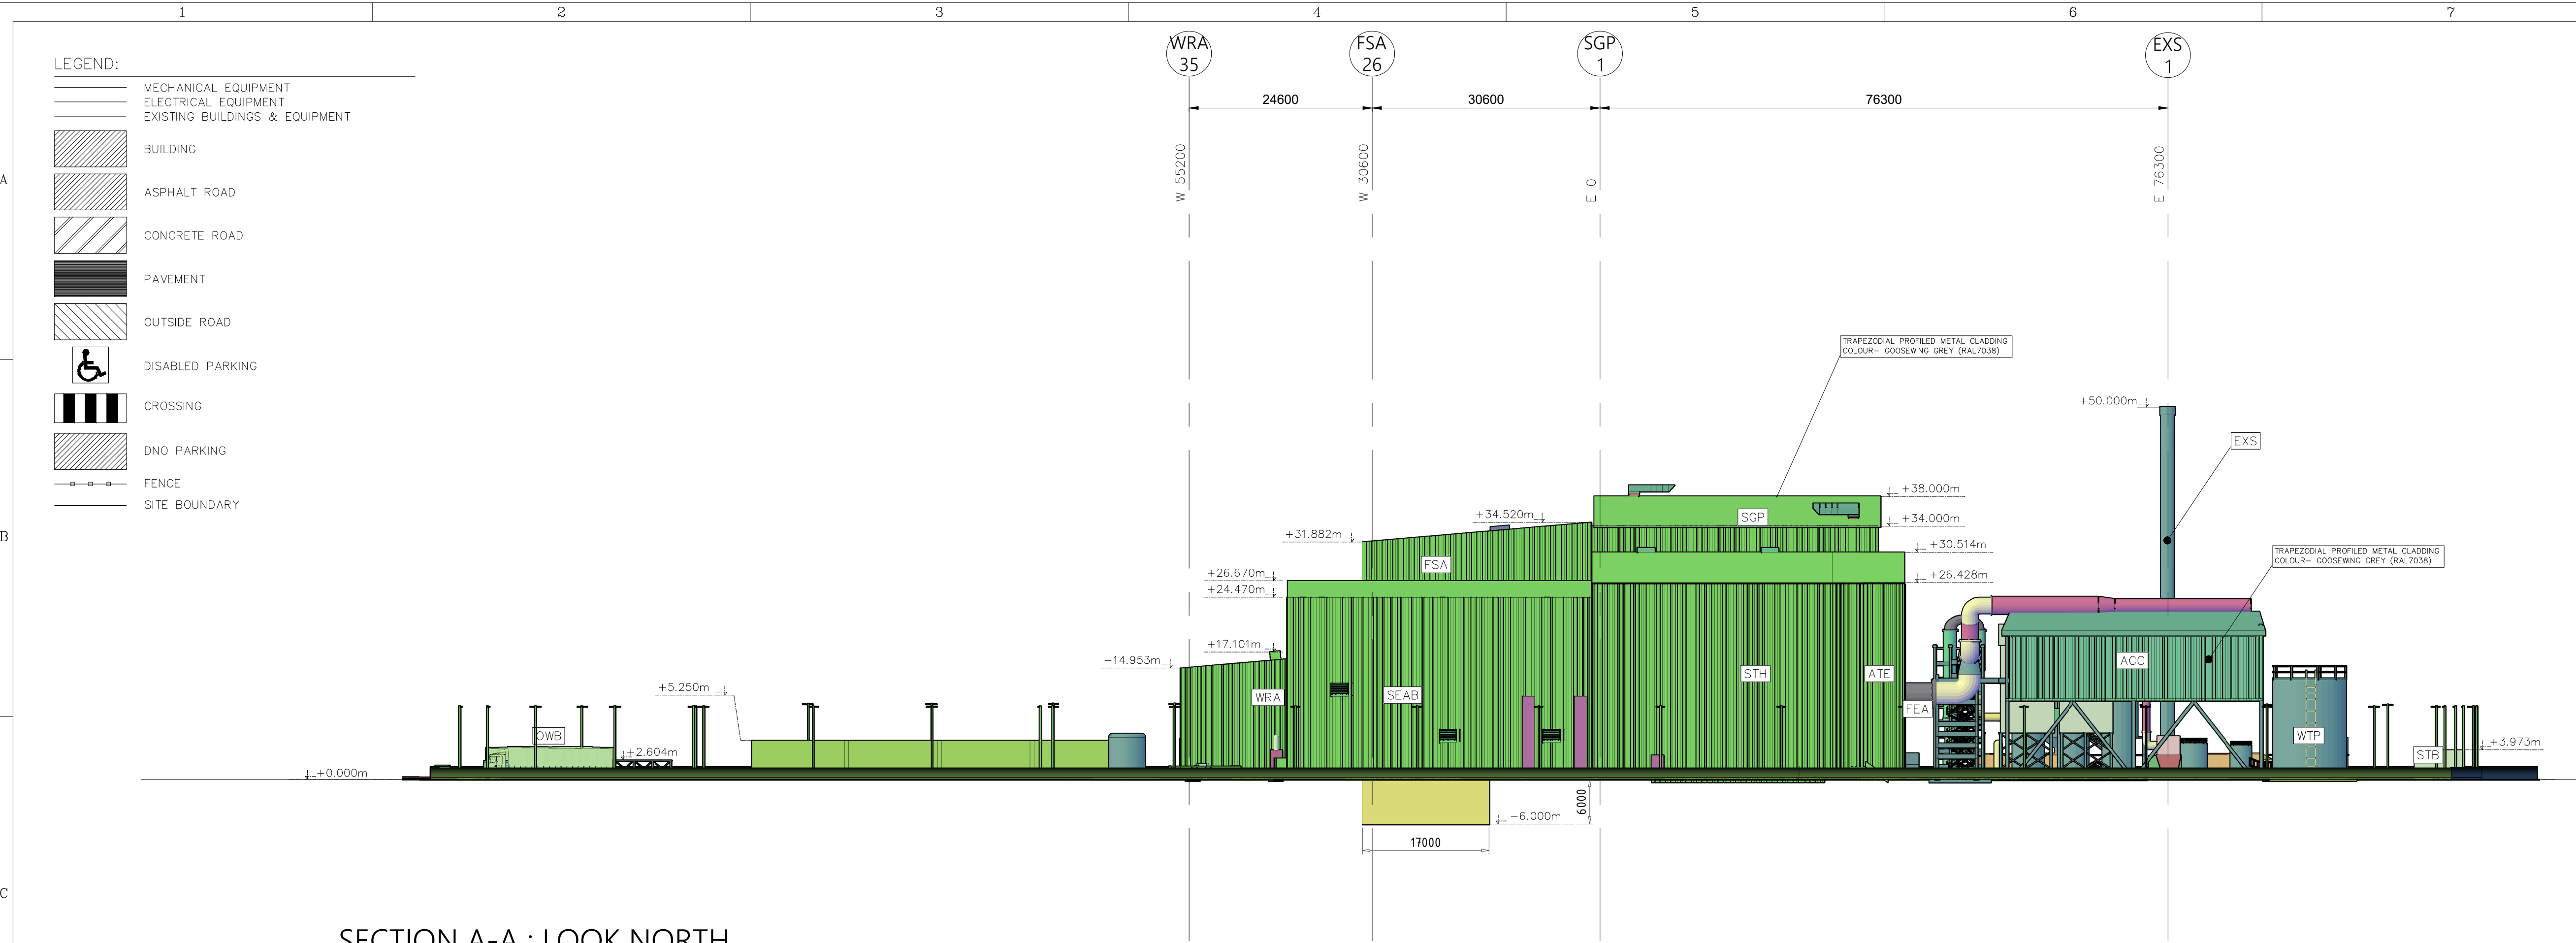

SECTION A-A : LOOK NORTH

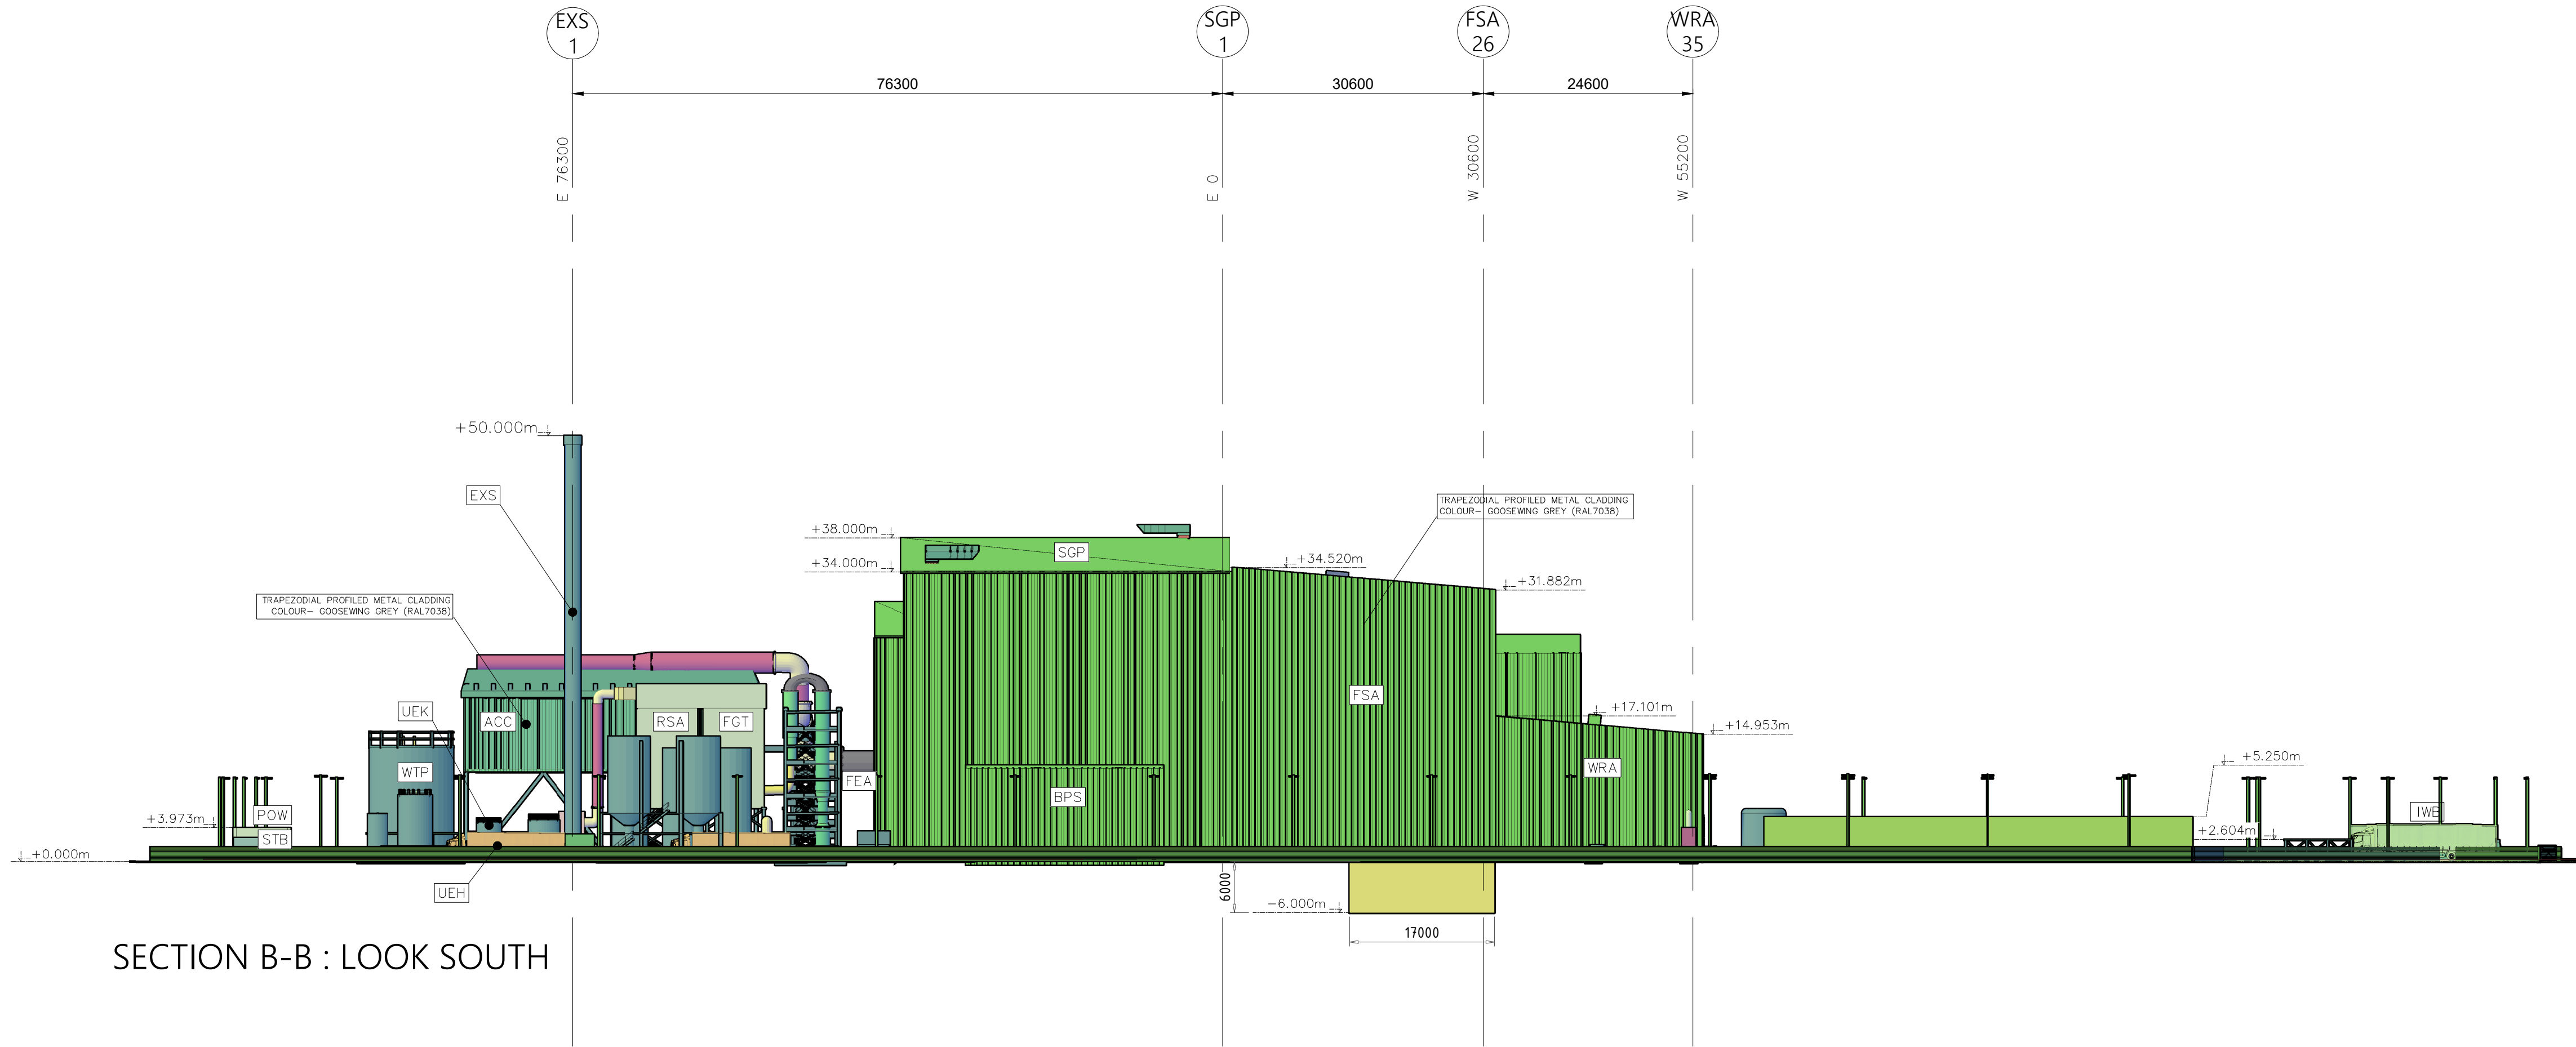

SECTION B-B : LOOK SOUTH


KEY PLAN					
TAG	DESCRIPTIONS		DIMENSIONS		
			LENGTH (MM)	WIDTH (MM)	HEIGHT (MM)
POW	POWER SUBSTATION	△15	6430	6770	2835
SEAB	SERVICE AND ELECTRICAL ANNEX BUILDING		40700	14860	26670
EDG	EMERGENCY DIESEL GENERATOR AND TANK		9630	2200	1776
STB	SET-UP TRANSFORMER BUILDING		6690	9650	3973
ATE	ACC & TURBINE BUILDING EL ROOM		9550	20450	30514
WRA	WASTE RECEIVING HALL		24340	30010	17101
FSA	FUEL STORAGE AREA		30610	38380	34520
UEH	DO AND AMMONIA UNLOADING AREA		—	—	—
UEK	DO AND AMMONIA TANK AREA		14600	7680	—
RSA	RESIDUES STORAGE AREA		24680	13530	—
BPS	BYPRODUCT STORAGE AREA		23011	10860	11329
WTP	WATER TREATMENT PLANT		—	—	34.77M
ESA	EFFLUENT STORAGE AREA		13800	4850	3388
SGP	STEAM GENERATION PLANT		38350	29340	38000
EXS	EXHAUST STACK		3000	3000	50000
STH	STEAM TURBINE HALL		32280	20450	30514
ACC	ACC AREA		34420	29180	22587
FEA	FIRE EQUIPMENT AREA		—	—	103.08M
FGT	FLUE GAS TREATMENT		15165	14752	20837
IWB	INCOMING WEIGHBRIDGE		—	—	—
GTH	GATE HOUSE		7450	3450	2473
OWB	OUTGOING WEIGHBRIDGE		—	—	—
CRP	CAR PARK		72710	18496	—

GENERAL NOTE:
1. All dimensions are in millimeters, unless noted otherwise.

DRAWING NUMBER AND TITLE					
REFERENCE					
16	15/07/25	BUILDING LENGTH AND WIDTH MODIFIED	EC	CM	SM
15	09/07/25	REVISED AS PER CLIENT COMMENT	EC	CM	SM
14	23/02/25	REVISED AS PER CLIENT COMMENT	EC	CM	SM
13	23/02/25	REVISED AS PER CLIENT COMMENT	EC	CM	SM
REV	DATE	DESCRIPTION	DRN	CHK	APR


REVISION HISTORY					
Client: ENERGY VENTURES NO. 1 LIMITED					

Main Con:					
Sub Con:					
Sub Con:					

 PROJECT NAME: SELBY EFW PLANT UK					
PROJECT NUMBER AGD-23-10044			LOCATION SELBY UK		
DRAWING TITLE: SITE PLAN (UZA) LAYOUT GENERAL OVER ALL					
DRAWING NO: DJ-066-M-101				REV 16	
Scale: 1:500	Size: A1	Projection: 	Sheet: 03 of 08		
8					

COPYRIGHT NOTICE

This drawing together with its supplement is the property of Energy Ventures No. 1 Limited and subject to copyright protection. The material must not wholly, or partially, be copied or reproduced, made public or in any other way made available to a third party without written consent from Energy Ventures No. 1 Limited.

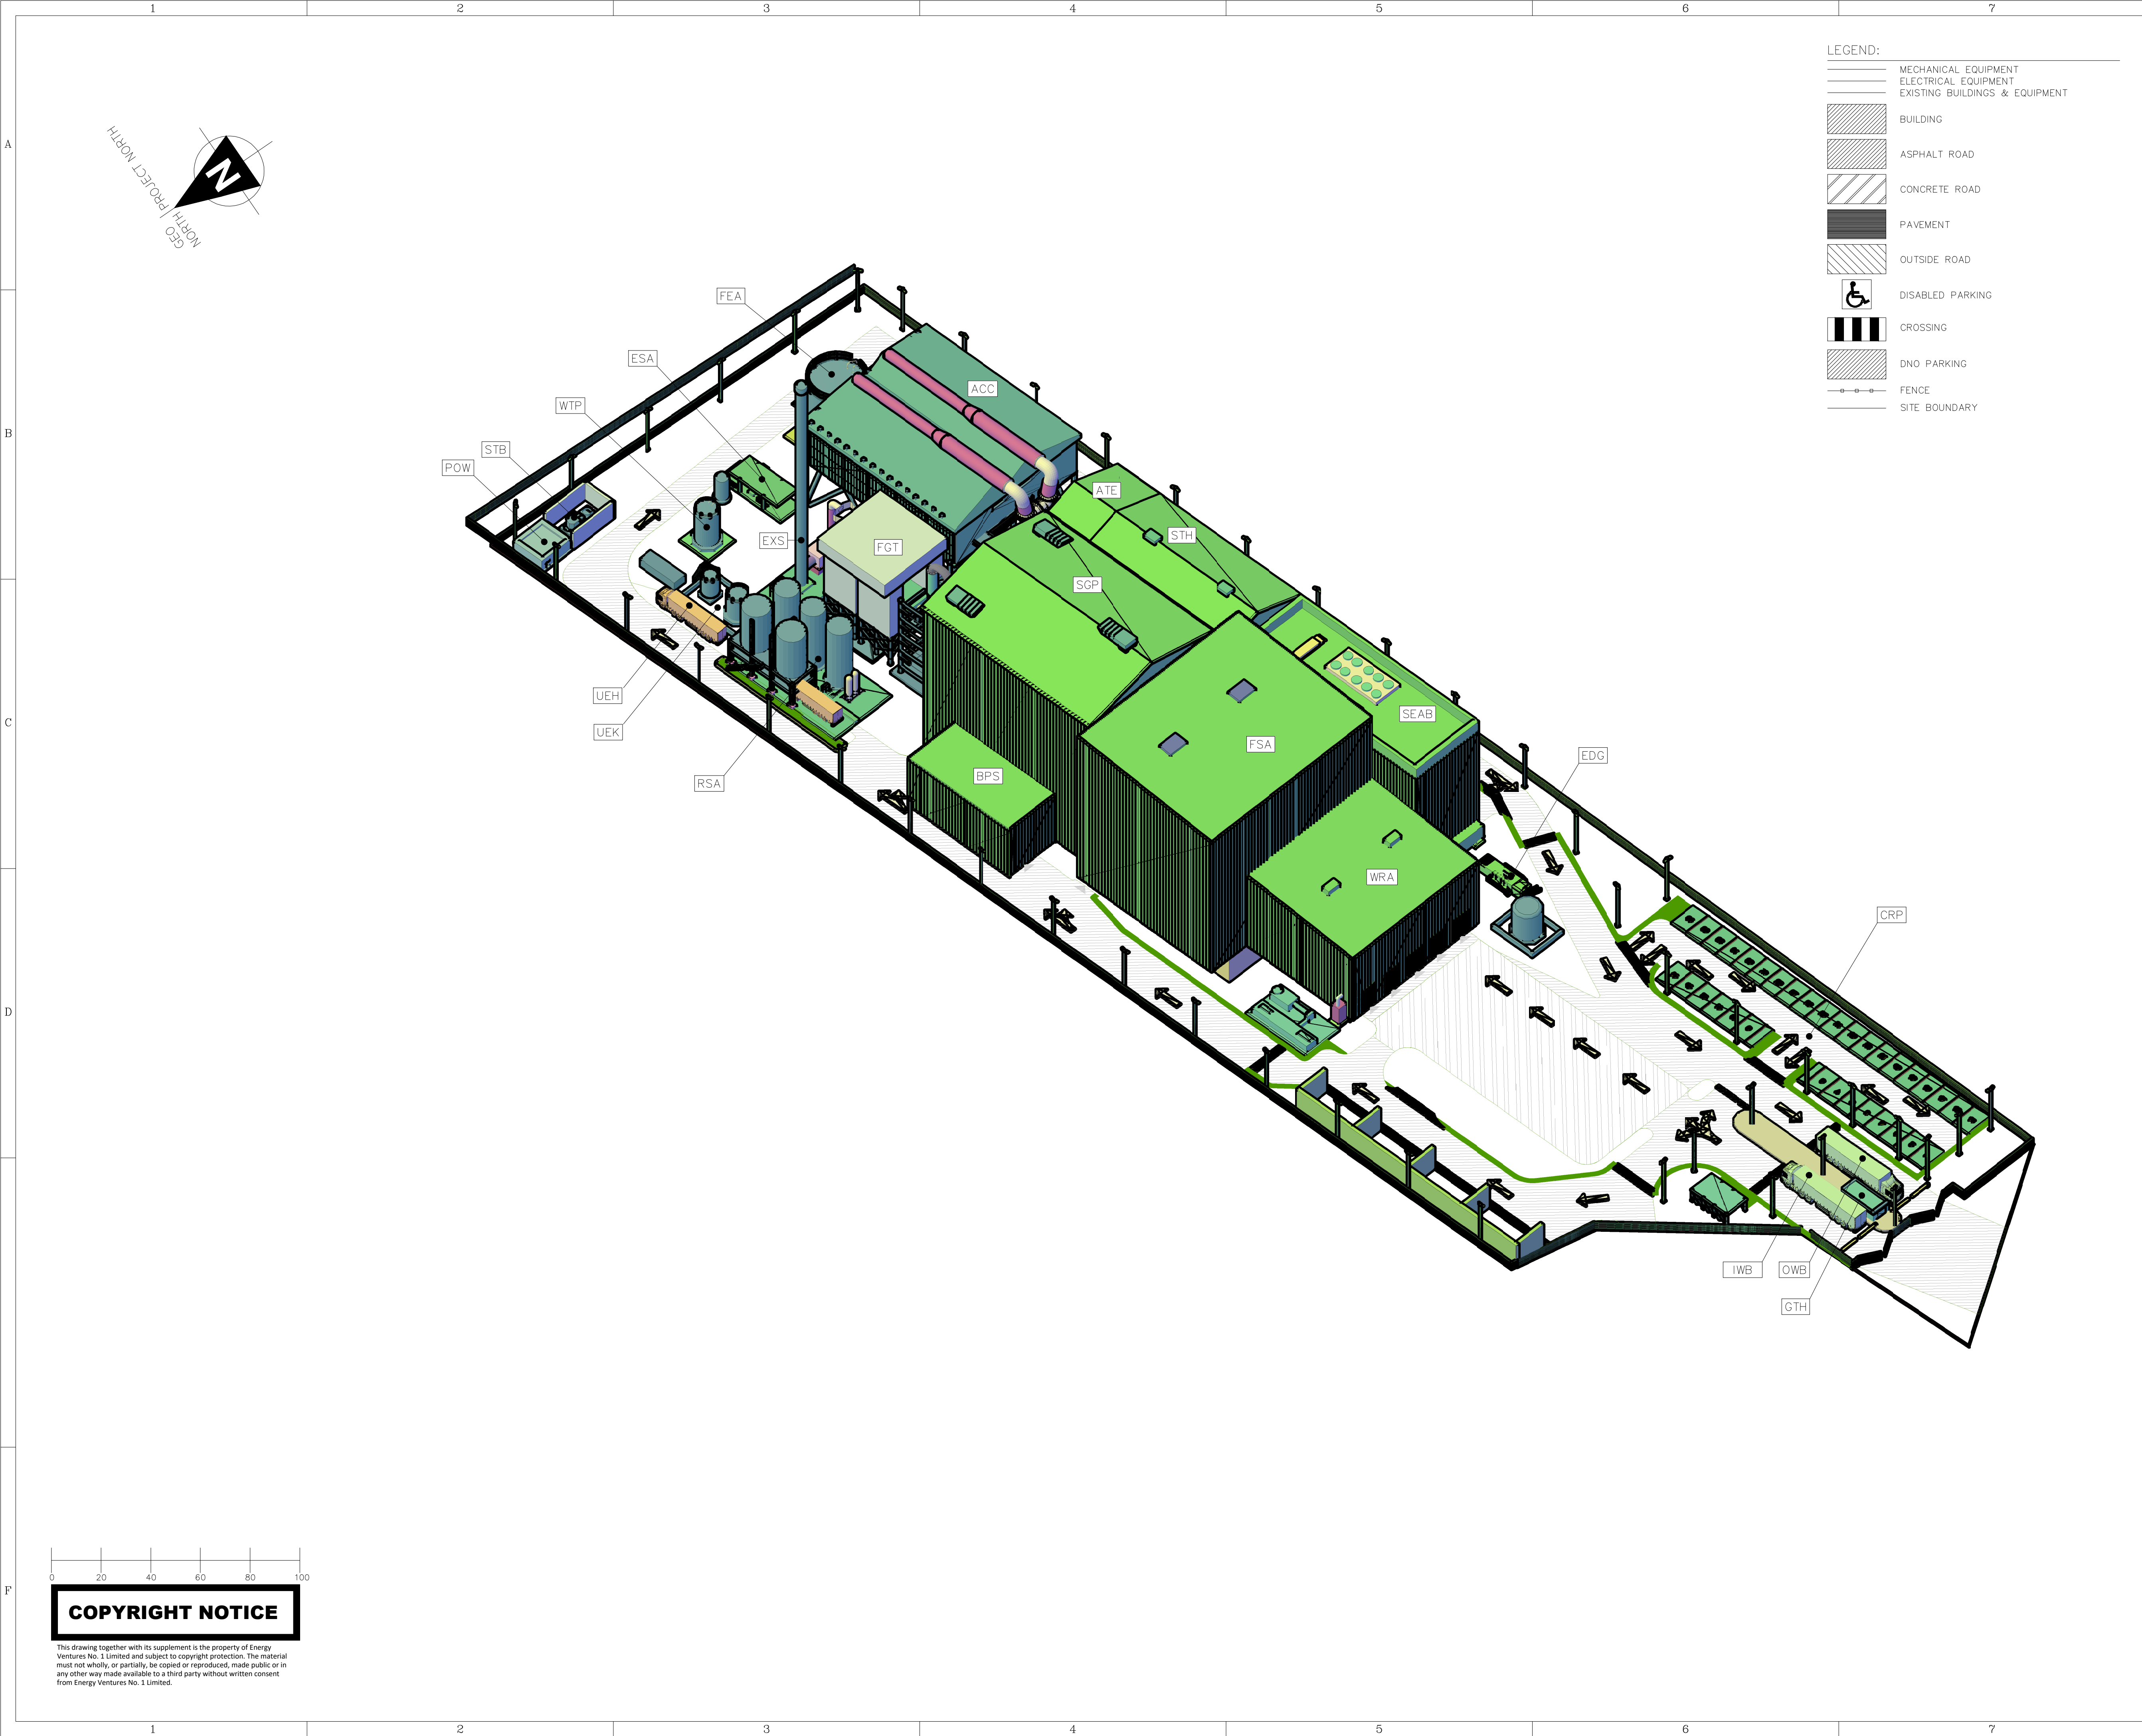

LEGEND:			
	MECHANICAL EQUIPMENT		
	ELECTRICAL EQUIPMENT		
	EXISTING BUILDINGS & EQUIPMENT		
	BUILDING		
	ASPHALT ROAD		
	CONCRETE ROAD		
	PAVEMENT		
	OUTSIDE ROAD		
	DISABLED PARKING		
	CROSSING		
	DNO PARKING		
	FENCE		
	SITE BOUNDARY		


KEY PLAN				
TAG	DESCRIPTIONS	DIMENSIONS		
		LENGTH (MM)	WIDTH (MM)	HEIGHT (MM)
PDW	POWER SUBSTATION	6430	6770	2835
SEAB	SERVICE AND ELECTRICAL ANNEX BUILDING	40700	14860	26670
EDG	EMERGENCY DIESEL GENERATOR AND TANK	9630	2200	1776
STB	SET-UP TRANSFORMER BUILDING	6690	9650	3973
ATE	ACC & TURBINE BUILDING EL ROOM	9550	20450	30514
WRA	WASTE RECEIVING HALL	24340	30010	17101
FSA	FUEL STORAGE AREA	30610	38380	34520
UEH	DO AND AMMONIA UNLOADING AREA	-	-	-
UEK	DO AND AMMONIA TANK AREA	14600	7680	-
RSA	RESIDUES STORAGE AREA	24680	13530	-
BPS	BYPRODUCT STORAGE AREA	23011	10860	11329
WTP	WATER TREATMENT PLANT	-	-	34.77M
ESA	EFFLUENT STORAGE AREA	13800	4850	3388
SGP	STEAM GENERATION PLANT	38350	29340	38000
EXS	EXHAUST STACK	3000	3000	50000
STH	STEAM TURBINE HALL	32280	20450	30514
ACC AREA	ACC AREA	34420	29180	22587
FEA	FIRE EQUIPMENT AREA	-	-	103.08M
FGT	FLUE GAS TREATMENT	15165	14752	20837
IWB	INCOMING WEIGHBRIDGE	-	-	-
GTH	GATE HOUSE	7450	3450	2473
OWB	OUTGOING WEIGHBRIDGE	-	-	-
CRP	CAR PARK	72710	18496	-

GENERAL NOTE:
1. All dimensions are in millimeters, unless noted otherwise.

DRAWING NUMBER AND TITLE					
REFERENCE					
16	15/07/25	BUILDING LENGTH AND WIDTH MODIFIED	EC	CM	SM
15	09/07/25	REVISED AS PER CLIENT COMMENT	EC	CM	SM
14	23/02/25	REVISED AS PER CLIENT COMMENT	EC	CM	SM
13	23/02/25	REVISED AS PER CLIENT COMMENT	EC	CM	SM
REV	DATE	DESCRIPTION	DRN	CHK	APR

REVISION HISTORY			
Client: ENERGY VENTURES NO. 1 LIMITED			
Main Con:			
Sub Con:			
Sub Con:			
PROJECT NAME: SELBY EFW PLANT UK			
PROJECT NUMBER AGD-23-10044		LOCATION SELBY UK	
DRAWING TITLE: SITE PLAN (UZA) LAYOUT GENERAL OVER ALL			
DRAWING NO: DJ-066-M-101		REV 16	
Scale: 1:500	Size: A1	Projection 	Sheet: 06 of 08

8

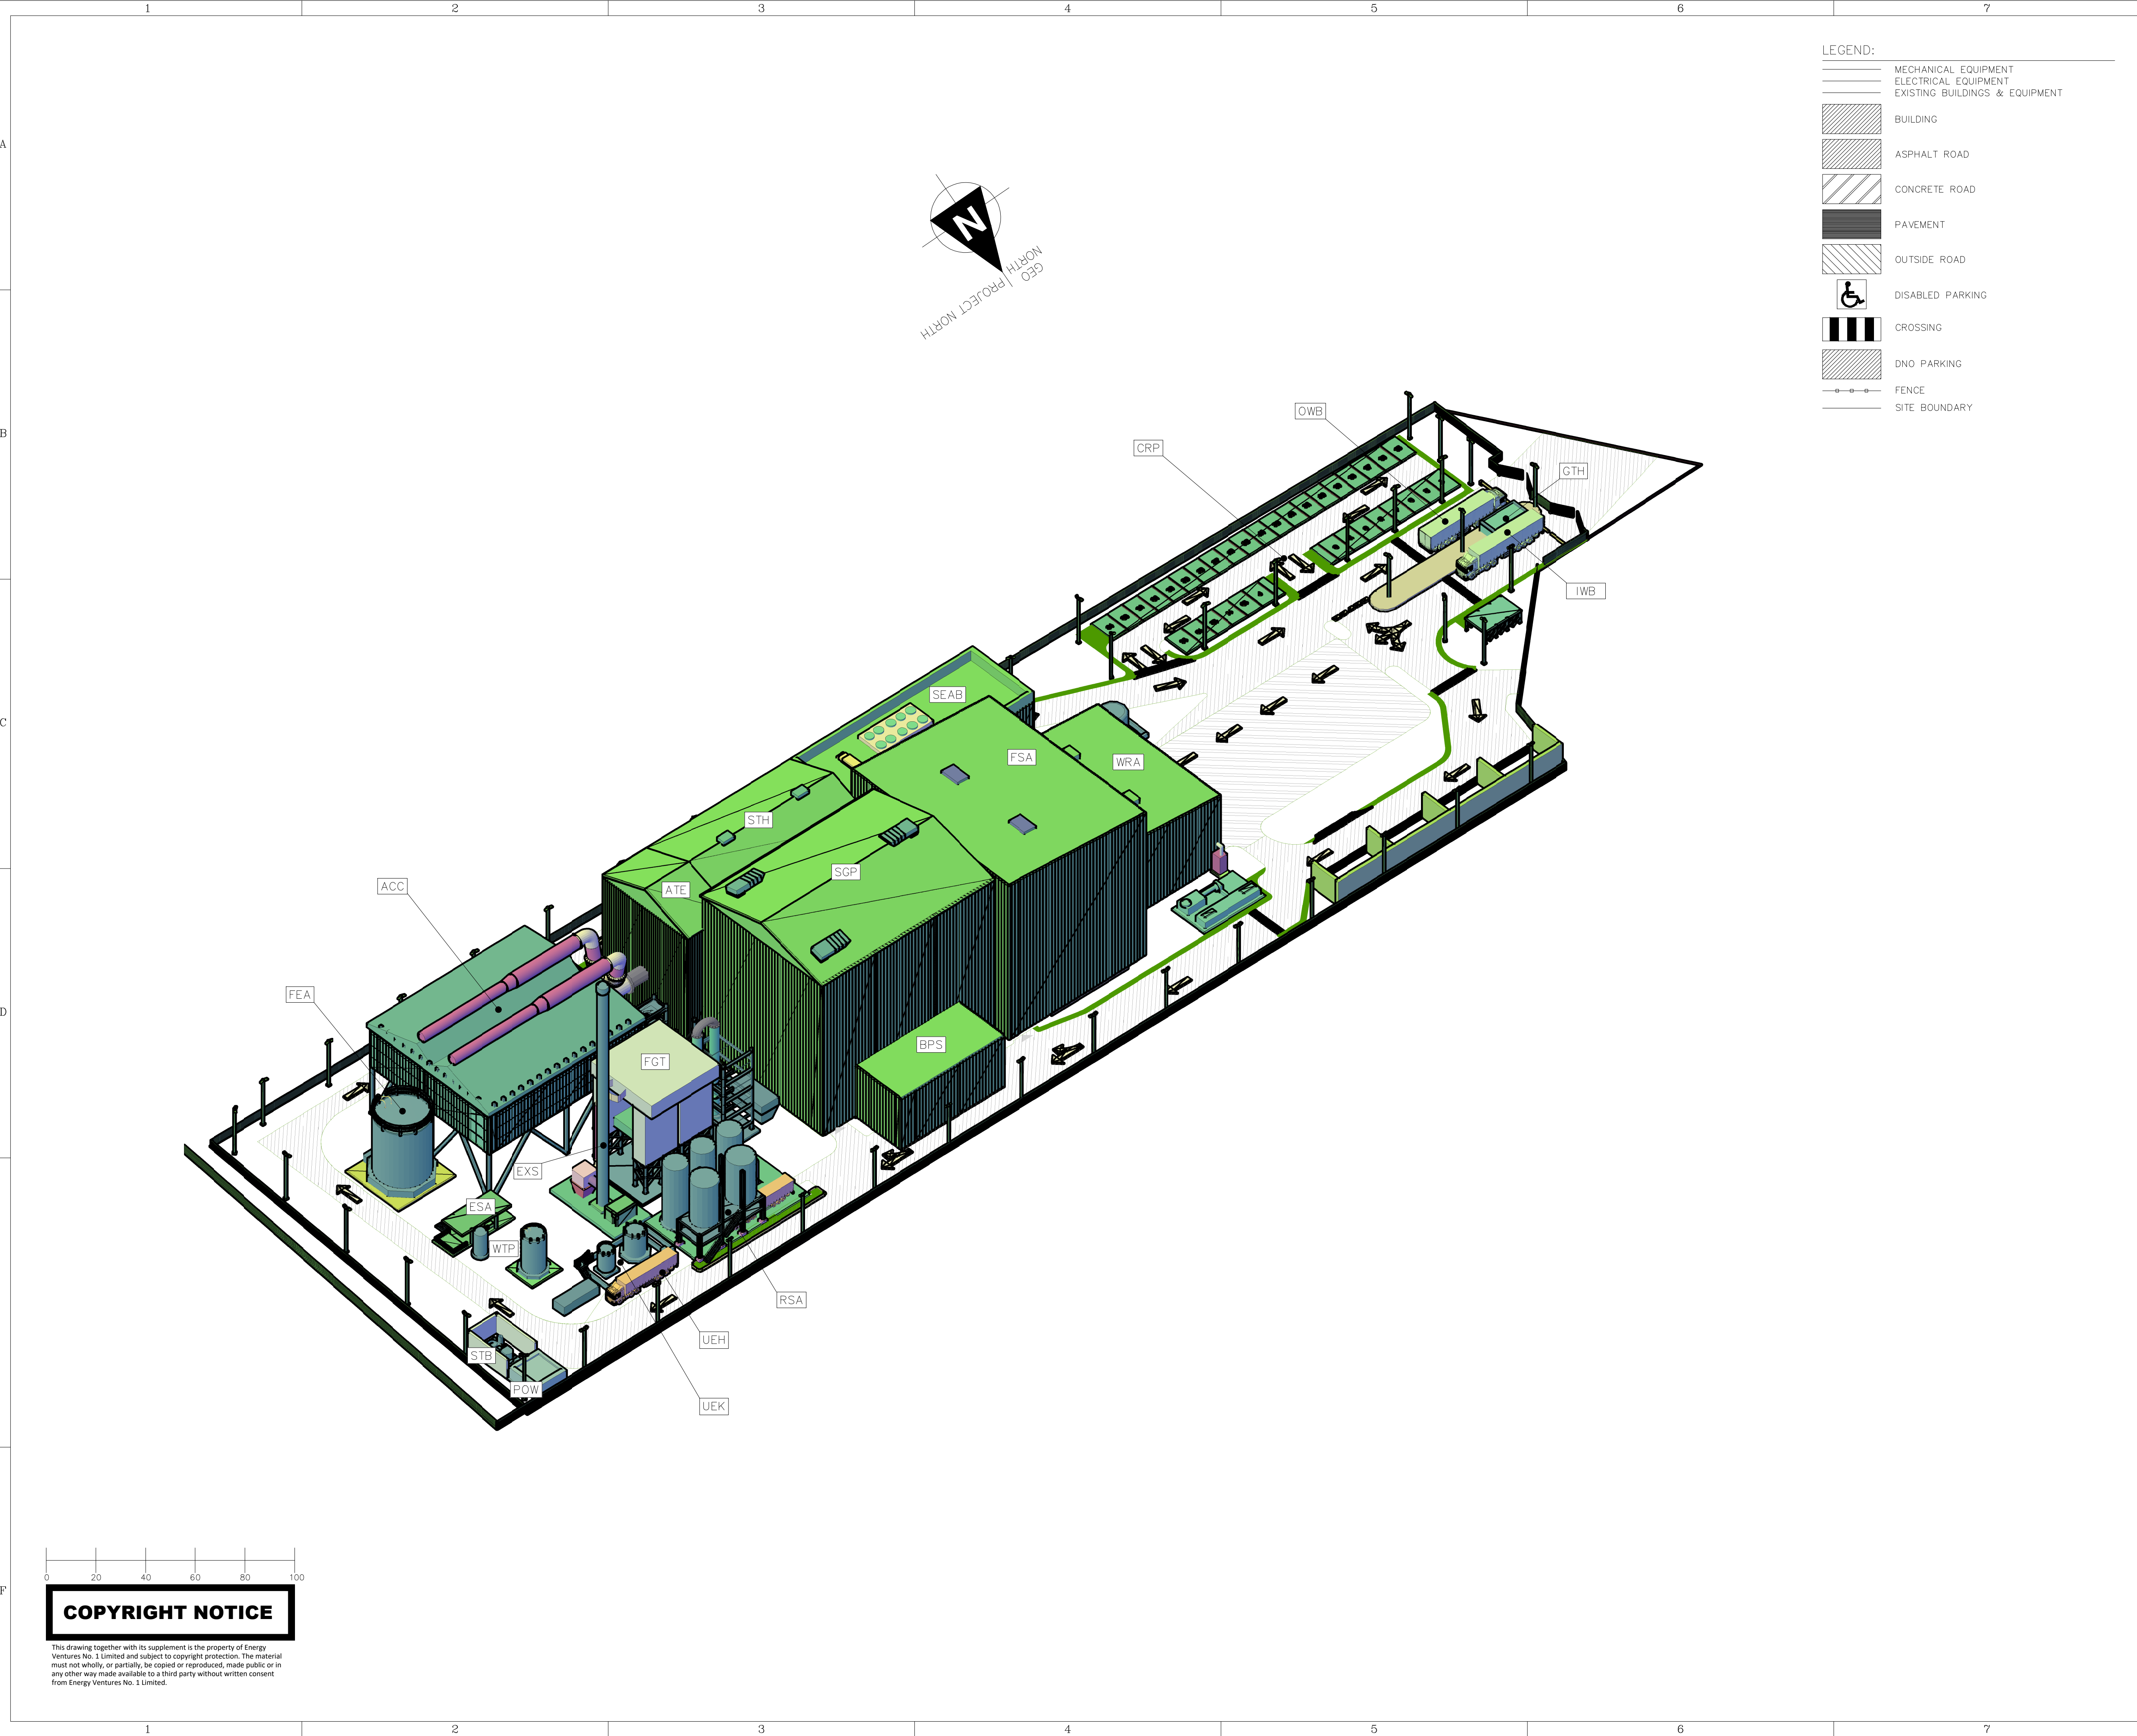

LEGEND:

	MECHANICAL EQUIPMENT
	ELECTRICAL EQUIPMENT
	EXISTING BUILDINGS & EQUIPMENT
	BUILDING
	ASPHALT ROAD
	CONCRETE ROAD
	PAVEMENT
	OUTSIDE ROAD
	DISABLED PARKING
	CROSSING
	DNO PARKING
	FENCE
	SITE BOUNDARY


KEY PLAN				
TAG	DESCRIPTIONS	DIMENSIONS		
		LENGTH (MM)	WIDTH (MM)	HEIGHT (MM)
POW	POWER SUBSTATION	6430	6770	2835
SEAB	SERVICE AND ELECTRICAL ANNEX BUILDING	40700	14860	26670
EDG	EMERGENCY DIESEL GENERATOR AND TANK	9630	2200	1776
STB	SET-UP TRANSFORMER BUILDING	6690	9650	3973
ATE	ACC & TURBINE BUILDING EL ROOM	9550	20450	30514
WRA	WASTE RECEIVING HALL	24340	30010	17101
FSA	FUEL STORAGE AREA	30610	38380	34520
UEH	DO AND AMMONIA UNLOADING AREA	-	-	-
UEK	DO AND AMMONIA TANK AREA	14600	7680	-
RSA	RESIDUES STORAGE AREA	24680	13530	-
BPS	BYPRODUCT STORAGE AREA	23011	10860	11329
WTP	WATER TREATMENT PLANT	-	-	34.77M
ESA	EFFLUENT STORAGE AREA	13800	4850	3388
SGP	STEAM GENERATION PLANT	38350	29340	38000
EXS	EXHAUST STACK	3000	3000	50000
STH	STEAM TURBINE HALL	32280	20450	30514
ACC	ACC AREA	34420	29180	22587
FEA	FIRE EQUIPMENT AREA	-	-	103.08M
FGT	FLUE GAS TREATMENT	15165	14752	20837
IWB	INCOMING WEIGHBRIDGE	-	-	-
GTH	GATE HOUSE	7450	3450	2473
OWB	OUTGOING WEIGHBRIDGE	-	-	-
CRP	CAR PARK	72710	18496	-

GENERAL NOTE:
1. All dimensions are in millimeters, unless noted otherwise.

DRAWING NUMBER AND TITLE						
REFERENCE						
16	15/07/25	BUILDING LENGTH AND WIDTH MODIFIED	EC	CM	SM	
15	09/07/25	REVISED AS PER CLIENT COMMENT	EC	CM	SM	
14	23/02/25	REVISED AS PER CLIENT COMMENT	EC	CM	SM	
13	23/02/25	REVISED AS PER CLIENT COMMENT	EC	CM	SM	
REV	DATE	DESCRIPTION	DRN	CHK	APR	
REVISION HISTORY						
Client:						
ENERGY VENTURES NO. 1 LIMITED						
Main Con						
Sub Con						
Sub Con:						
PROJECT NAME						
SELBY EFW PLANT UK						
PROJECT NUMBER			LOCATION			
AGD-23-10044			SELBY UK			
DRAWING TITLE:						
SITE PLAN (UZA) LAYOUT GENERAL OVER ALL						
DRAWING NO:				REV		
DJ-066-M-101				16		
Scale:	Size:	Projection:			Sheet:	
1:500	A1				07	of 08
8						

COPYRIGHT NOTICE

This drawing together with its supplement is the property of Energy Ventures No. 1 Limited and subject to copyright protection. The material must not wholly, or partially, be copied or reproduced, made public or in any other way made available to a third party without written consent from Energy Ventures No. 1 Limited.

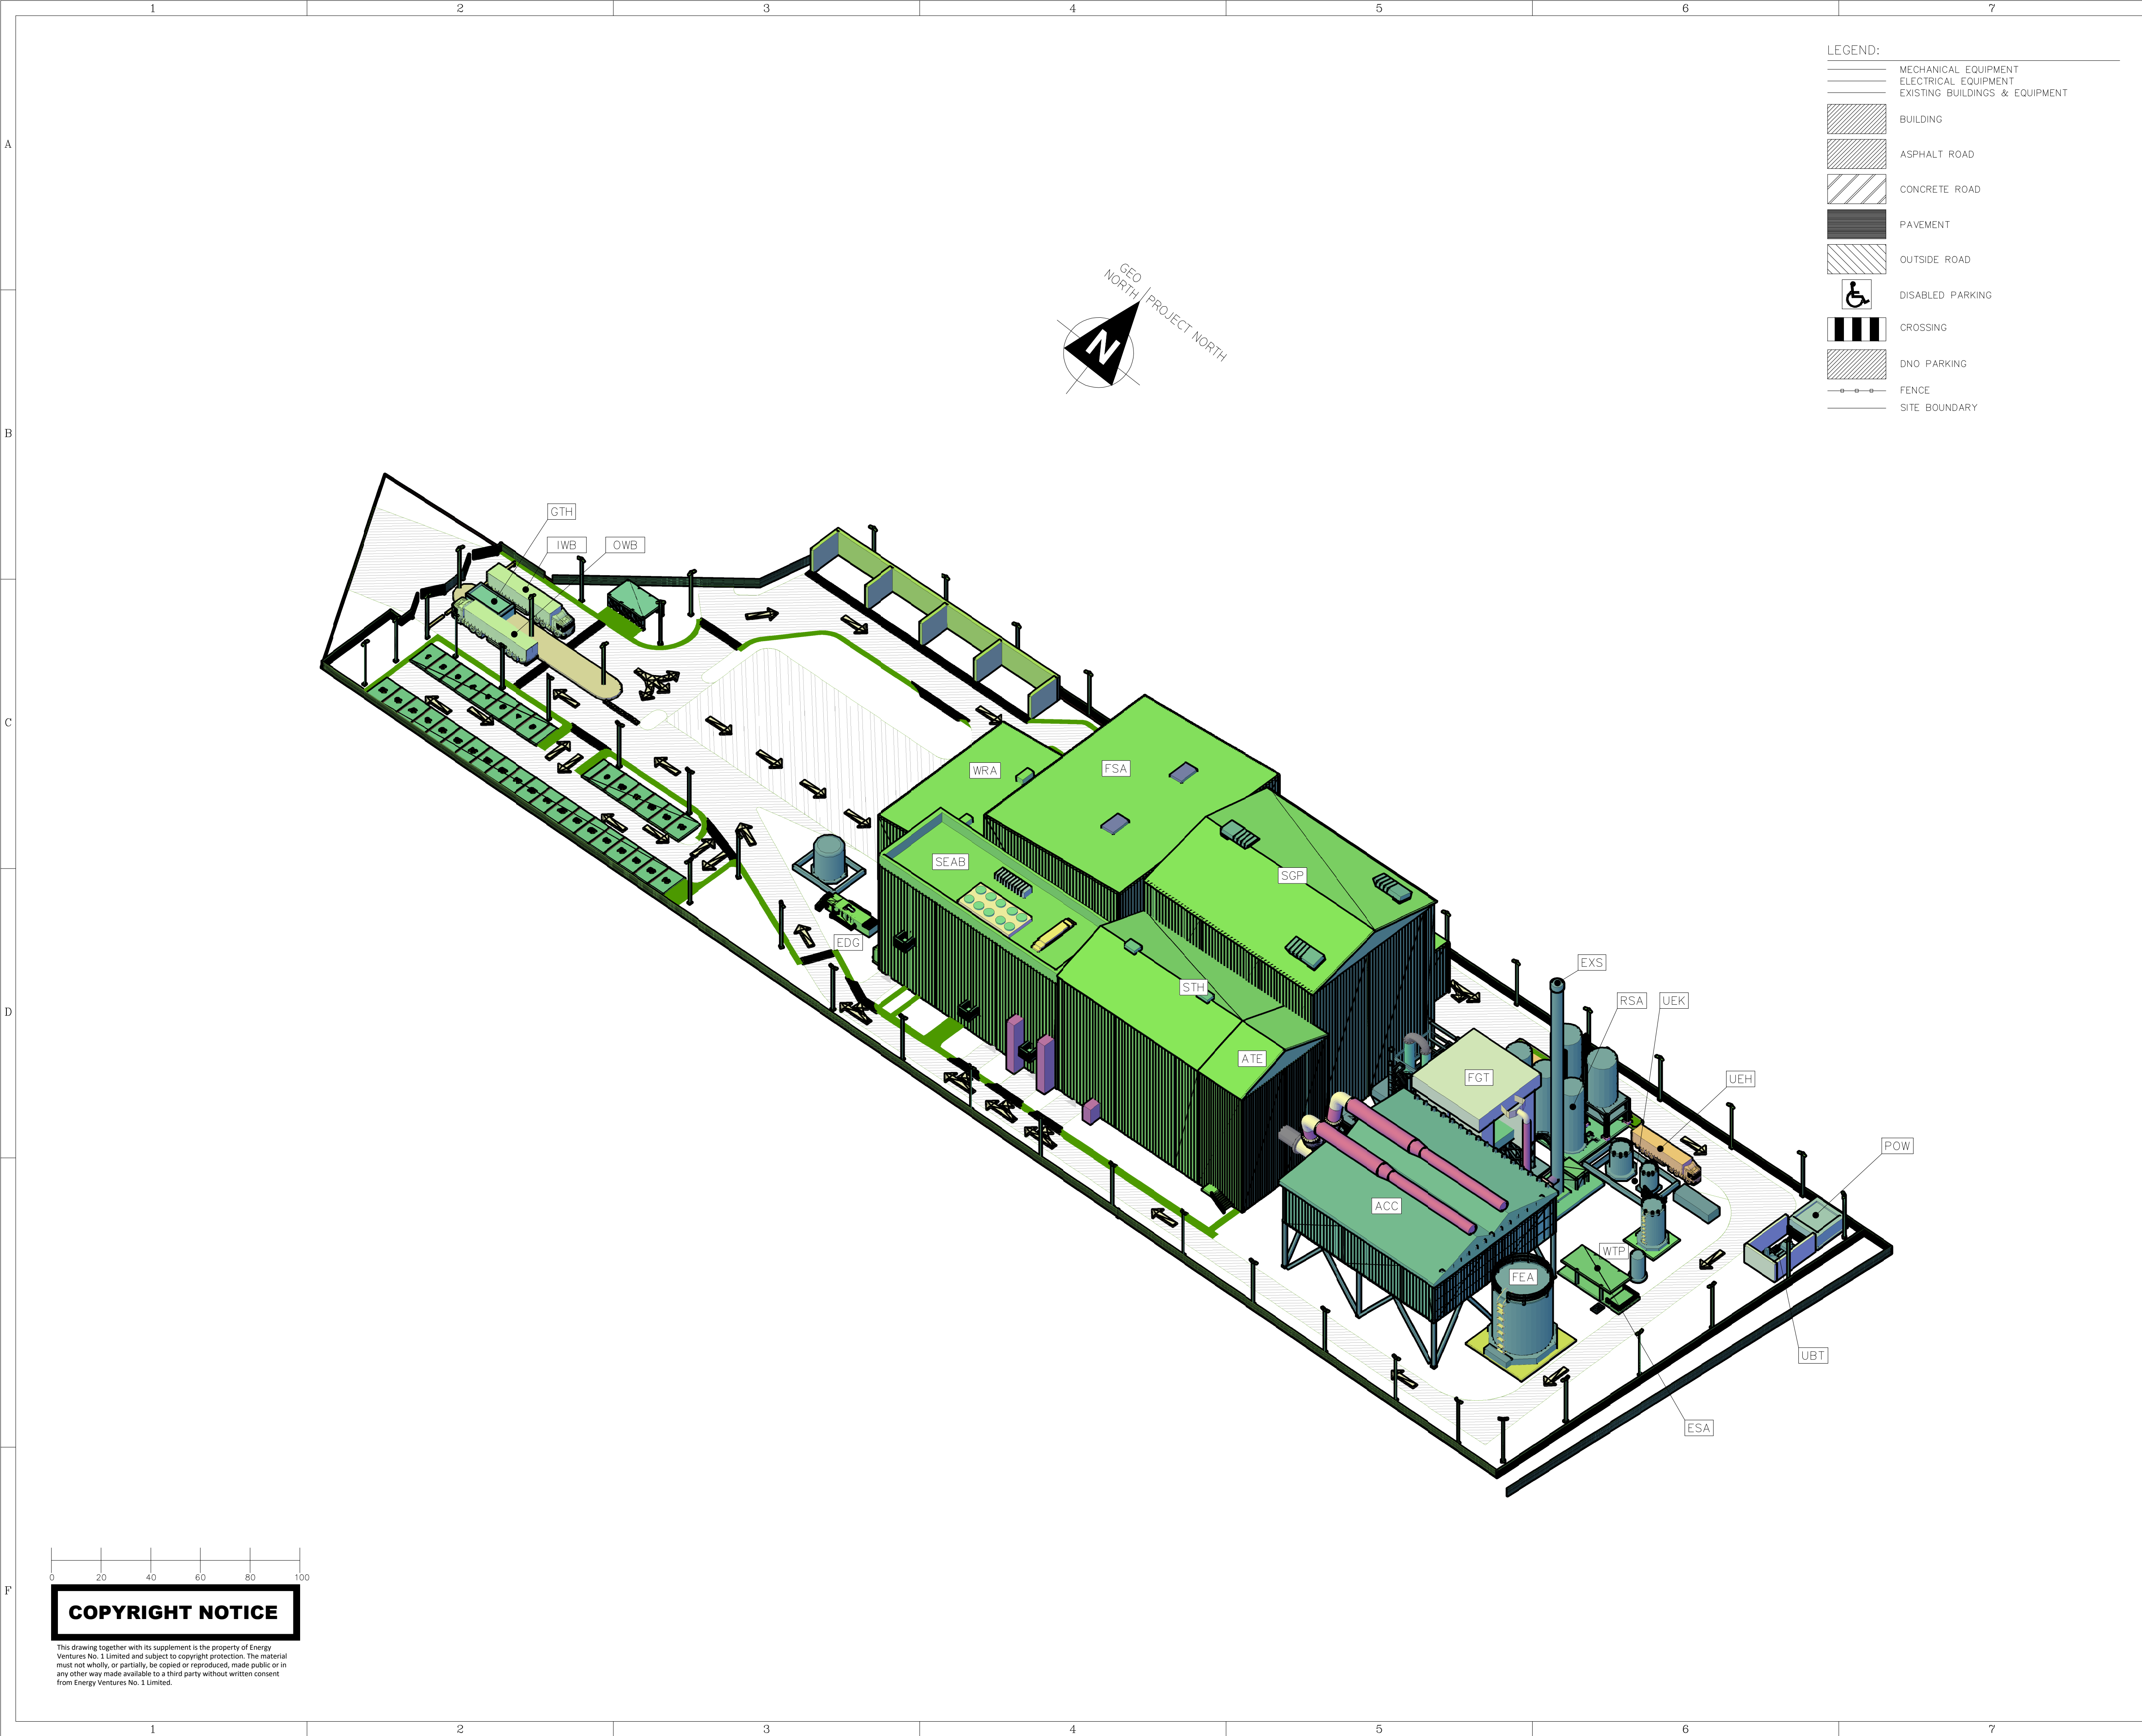

LEGEND:

	MECHANICAL EQUIPMENT
	ELECTRICAL EQUIPMENT
	EXISTING BUILDINGS & EQUIPMENT
	BUILDING
	ASPHALT ROAD
	CONCRETE ROAD
	PAVEMENT
	OUTSIDE ROAD
	DISABLED PARKING
	CROSSING
	DNO PARKING
	FENCE
	SITE BOUNDARY

KEY PLAN

TAG	DESCRIPTIONS	DIMENSIONS		
		LENGTH (MM)	WIDTH (MM)	HEIGHT (MM)
POW	POWER SUBSTATION	6430	6770	2835
SEAB	SERVICE AND ELECTRICAL ANNEX BUILDING	40700	14860	26670
EDG	EMERGENCY DIESEL GENERATOR AND TANK	9630	2200	1776
STB	SET-UP TRANSFORMER BUILDING	6690	9650	3973
ATE	ACC & TURBINE BUILDING EL ROOM	9550	20450	30514
WRA	WASTE RECEIVING HALL	24340	30010	17101
FSA	FUEL STORAGE AREA	30610	38380	34520
UEH	DO AND AMMONIA UNLOADING AREA	—	—	—
UEK	DO AND AMMONIA TANK AREA	14600	7680	—
RSA	RESIDUES STORAGE AREA	24680	13530	—
BPS	BYPRODUCT STORAGE AREA	23011	10860	11329
WTP	WATER TREATMENT PLANT	—	—	34.77M
ESA	EFFLUENT STORAGE AREA	13800	4850	3388
SGP	STEAM GENERATION PLANT	38350	29340	38000
EXS	EXHAUST STACK	3000	3000	50000
STH	STEAM TURBINE HALL	32280	20450	30514
ACC	ACC AREA	34420	29180	22587
FEA	FIRE EQUIPMENT AREA	—	—	103.08M
FGT	FLUE GAS TREATMENT	15165	14752	20837
IWB	INCOMING WEIGHBRIDGE	—	—	—
GTH	GATE HOUSE	7450	3450	2473
OWB	OUTGOING WEIGHBRIDGE	—	—	—
CRP	CAR PARK	72710	18496	—

GENERAL NOTE:
1. All dimensions are in millimeters, unless noted otherwise.

S NO		DRAWING NUMBER AND TITLE			
REFERENCE					
16	15/07/25	BUILDING LENGTH AND WIDTH MODIFIED	EC	CM	SM
15	09/07/25	REVISED AS PER CLIENT COMMENT	EC	CM	SM
14	23/02/25	REVISED AS PER CLIENT COMMENT	EC	CM	SM
13	23/02/25	REVISED AS PER CLIENT COMMENT	EC	CM	SM
REV	DATE	DESCRIPTION	DRN	CHK	APR
REVISION HISTORY					
Client: ENERGY VENTURES NO. 1 LIMITED					
Main Con					
Sub Con					
Sub Con					
PROJECT NAME: SELBY EFW PLANT UK					
PROJECT NUMBER AGD-23-10044			LOCATION SELBY UK		
DRAWING TITLE: SITE PLAN (UZA) LAYOUT GENERAL OVER ALL					
DRAWING NO: DJ-066-M-101			REV 16		
Scale: 1:500	Size: A1	Projection 	Sheet: 08 of 08		

COPYRIGHT NOTICE

This drawing together with its supplement is the property of Energy Ventures No. 1 Limited and subject to copyright protection. The material must not wholly, or partially, be copied or reproduced, made public or in any other way made available to a third party without written consent from Energy Ventures No. 1 Limited.