
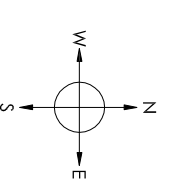


NOTES

ORDNANCE SURVEY, (C) CROWN COPYRIGHT 2021. ALL RIGHTS RESERVED.
 LICENCE NUMBER 100022432
 DRAWING IS A SITE SCHEMATIC
 ANY ANOMALIES ON THIS DRAWING SHOULD BE BROUGHT TO THE ATTENTION OF
 OLIVE COMPLIANCE

LEGEND

 PERMIT BOUNDARY

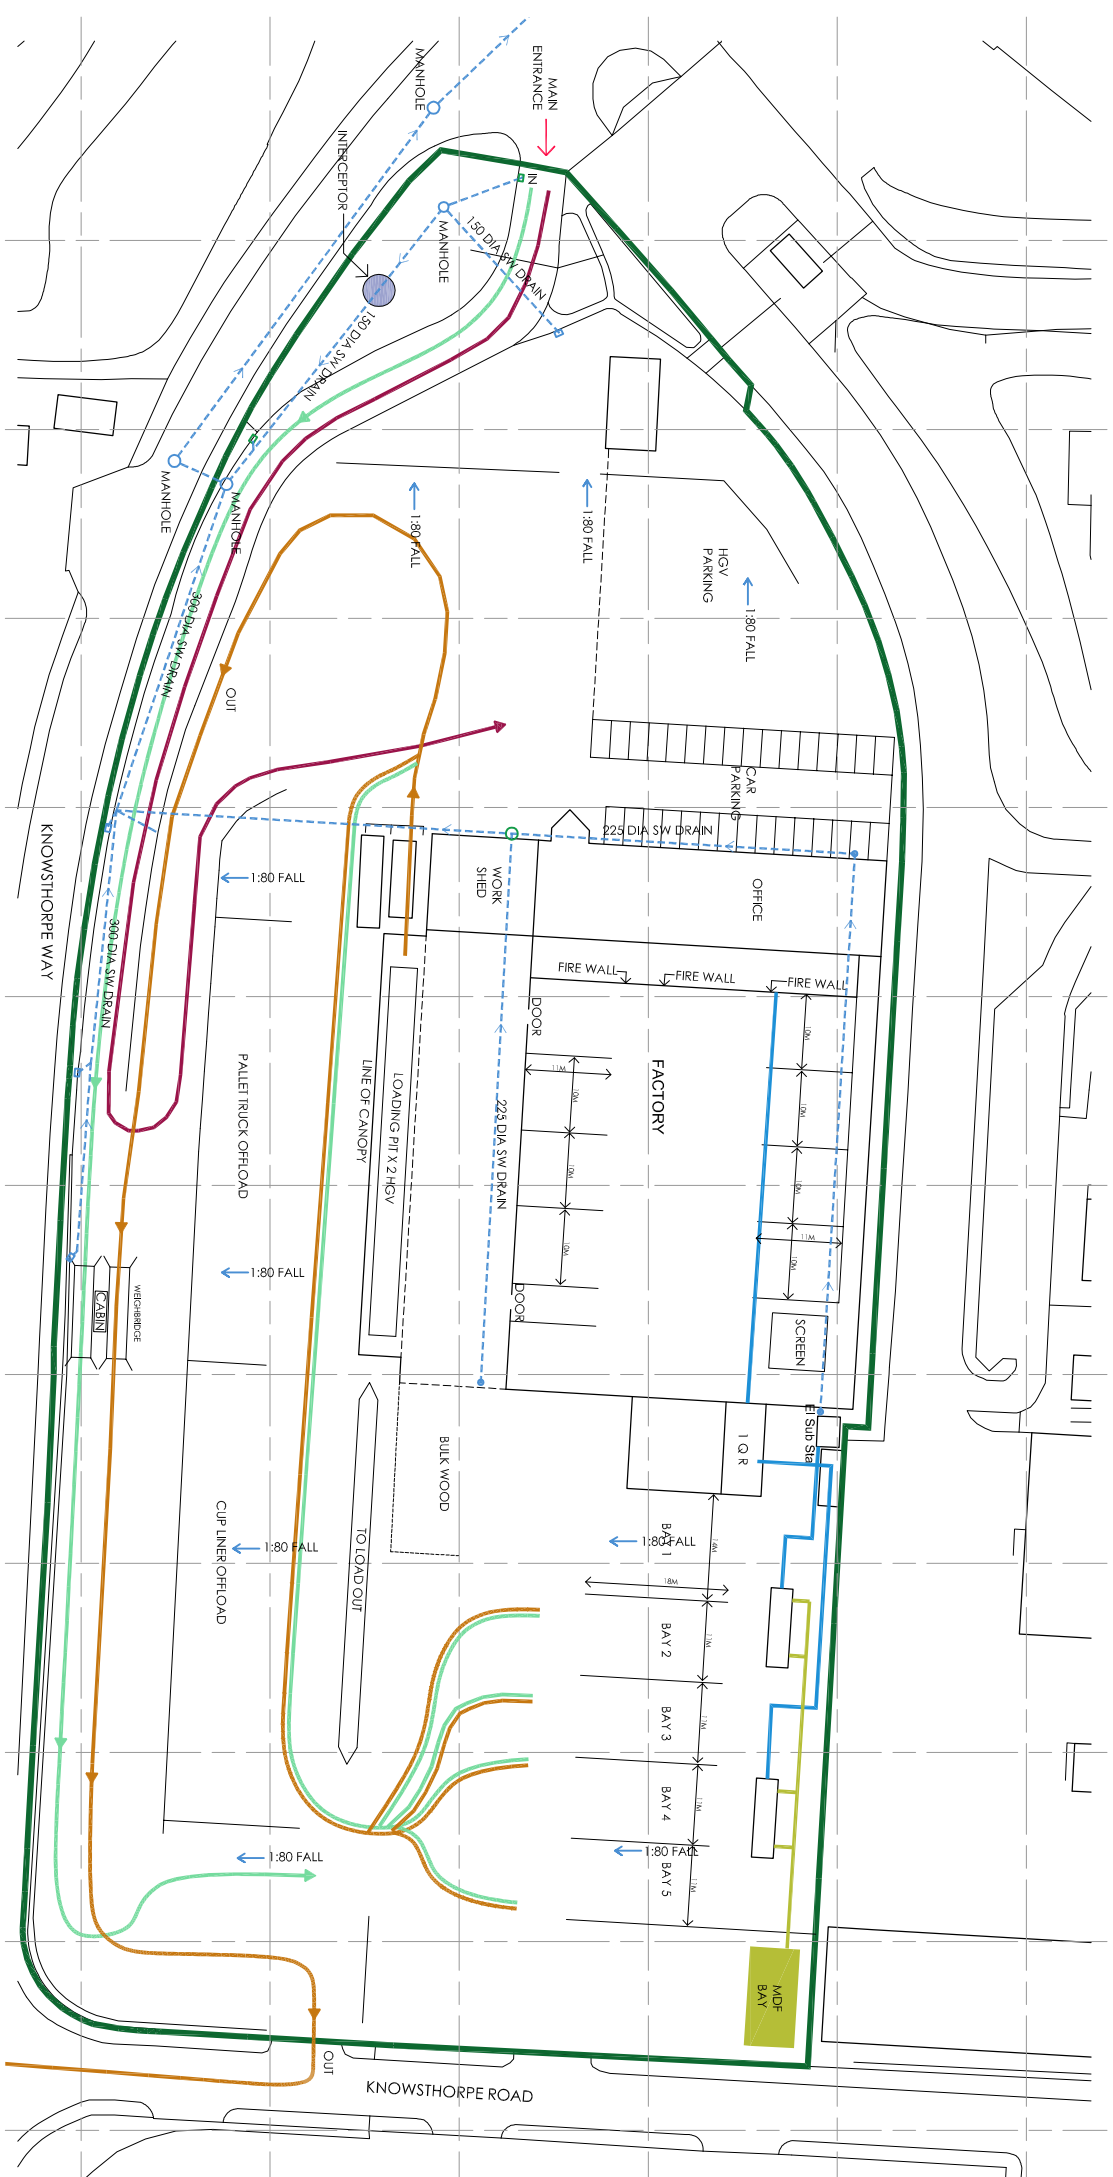

SITE
 TIMBERPAK
 UNIT 41 KNOWSTHORPE WAY LEEDS LS9 0NP

PROJECT
 EA Permit Application

DRAWING TITLE
 DRAINAGE PLAN

DRAWING NUMBER	005	REVISION	1
SCALE	1:1000 @ A3	DATE	23.11.21

