
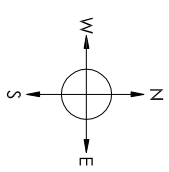


NOTES

DRAWING IS A SITE SCHEMATIC
 ANY ANOMALIES ON THIS DRAWING SHOULD BE BROUGHT TO THE ATTENTION OF
 OLIVE COMPLIANCE

LEGEND

 PERMIT BOUNDARY

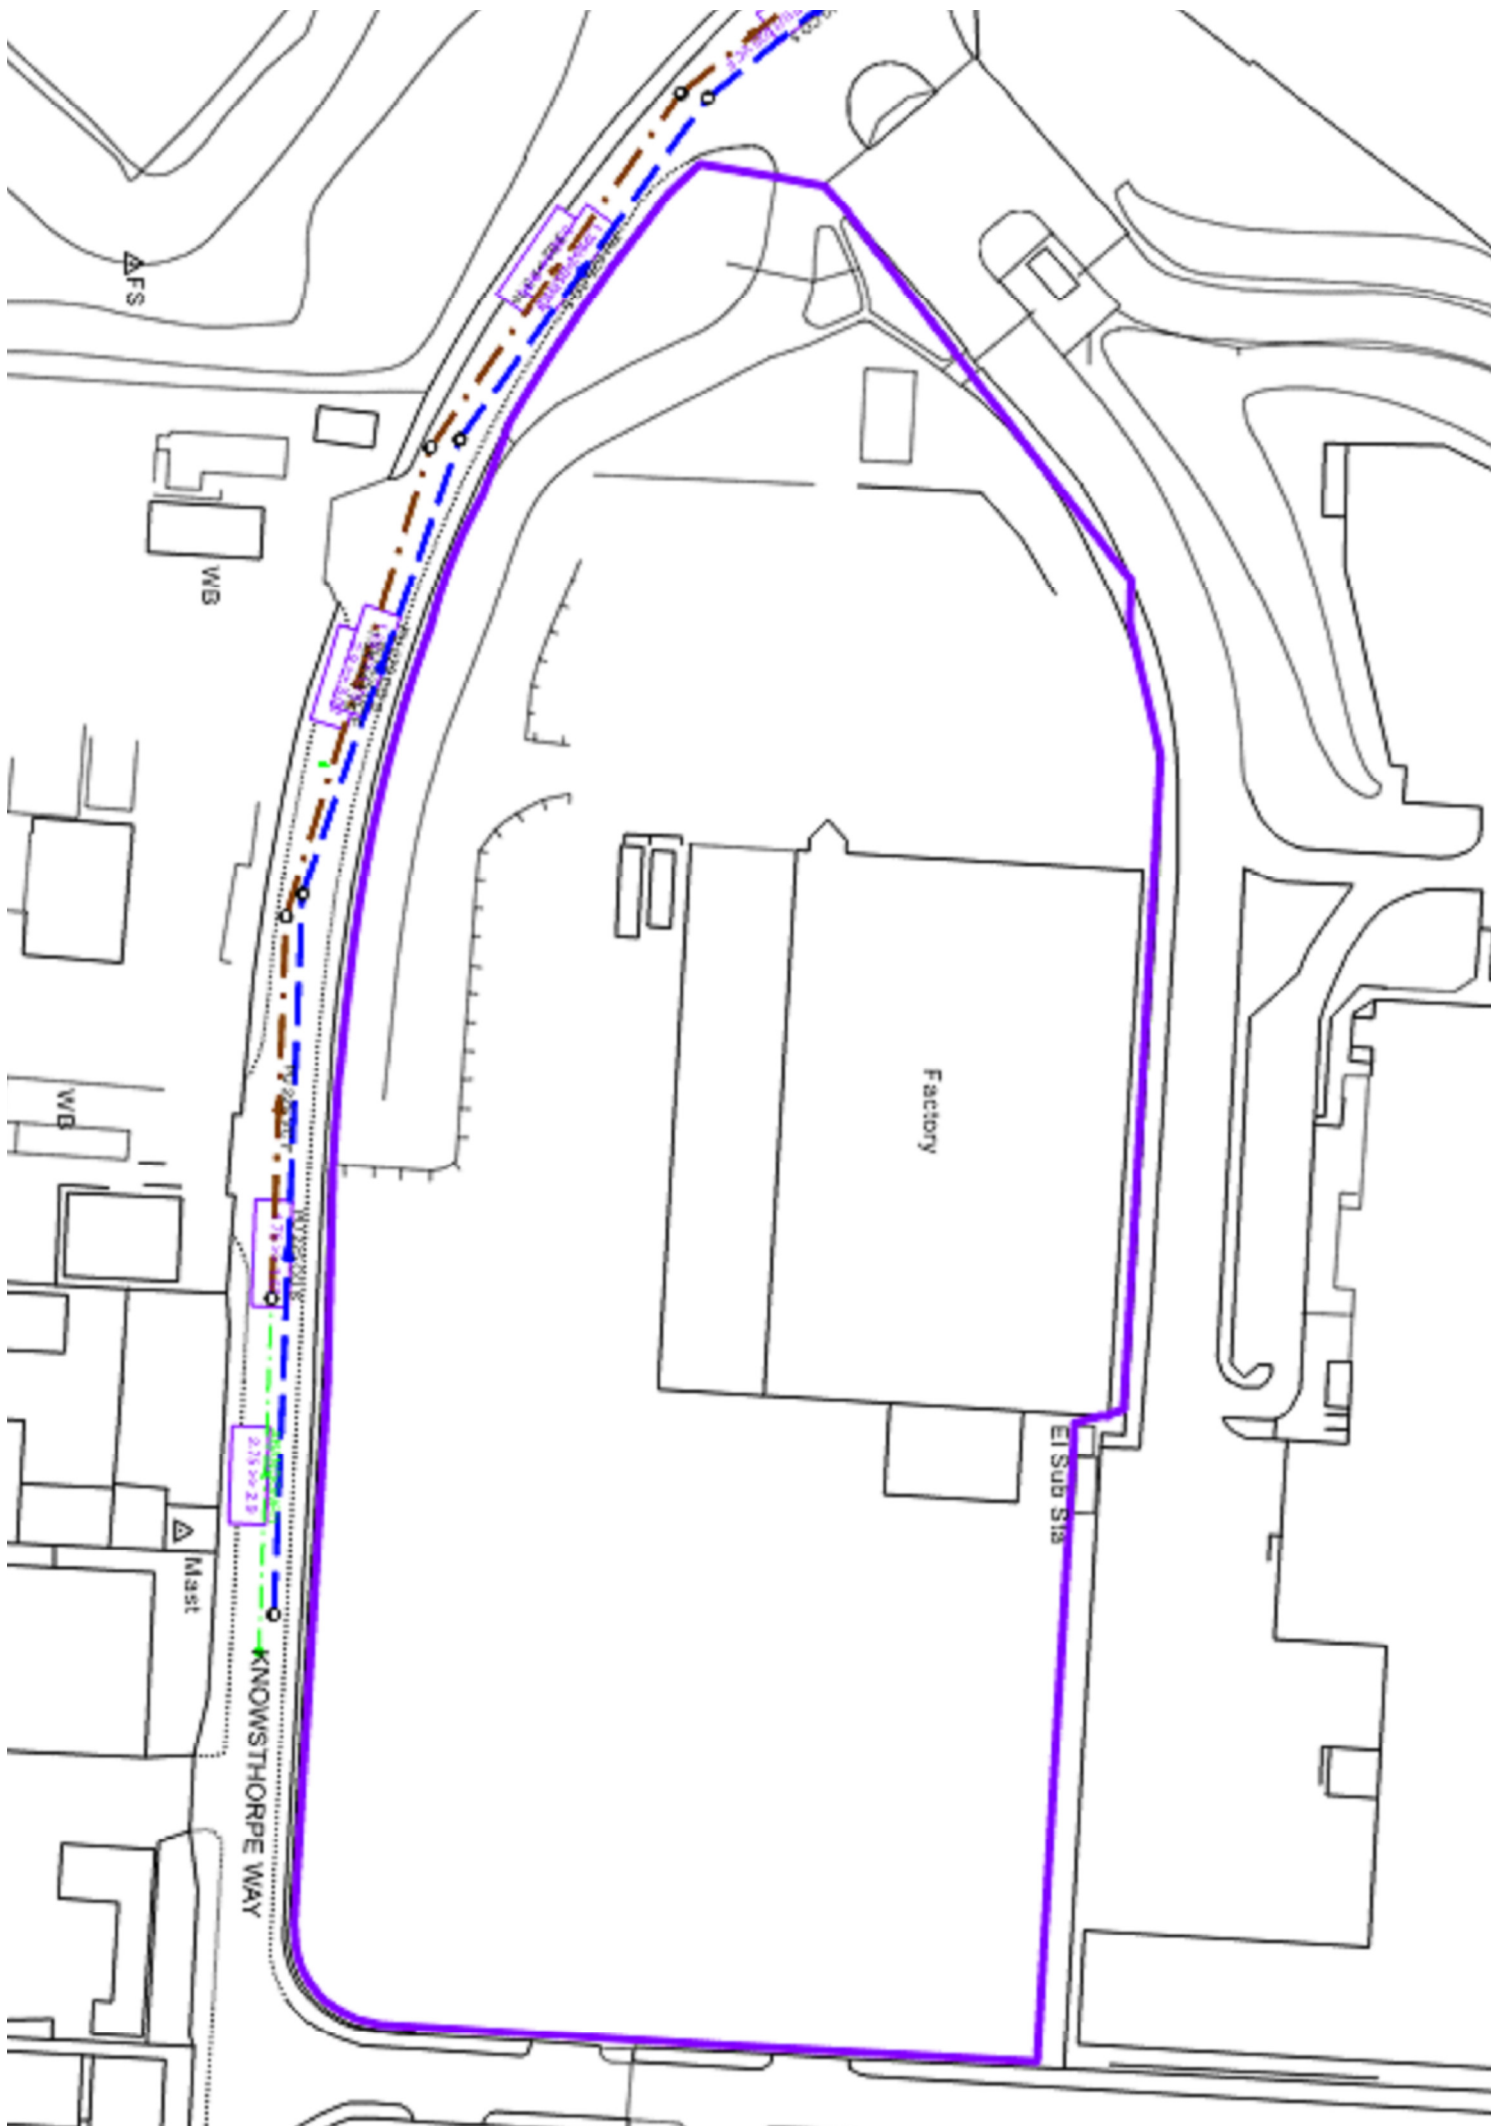

SITE
 TIMBERPAK
 UNIT 41 KNOWSTHORPE WAY LEEDS LS9 0NP

PROJECT
 EA Permit Application

DRAWING TITLE
 EXTERNAL DRAINAGE PLAN

DRAWING NUMBER	REVISION
006	0
SCALE	DATE
1:1000 @ A3	09.01.23



0m 10m 20m 30m 40m 50m