


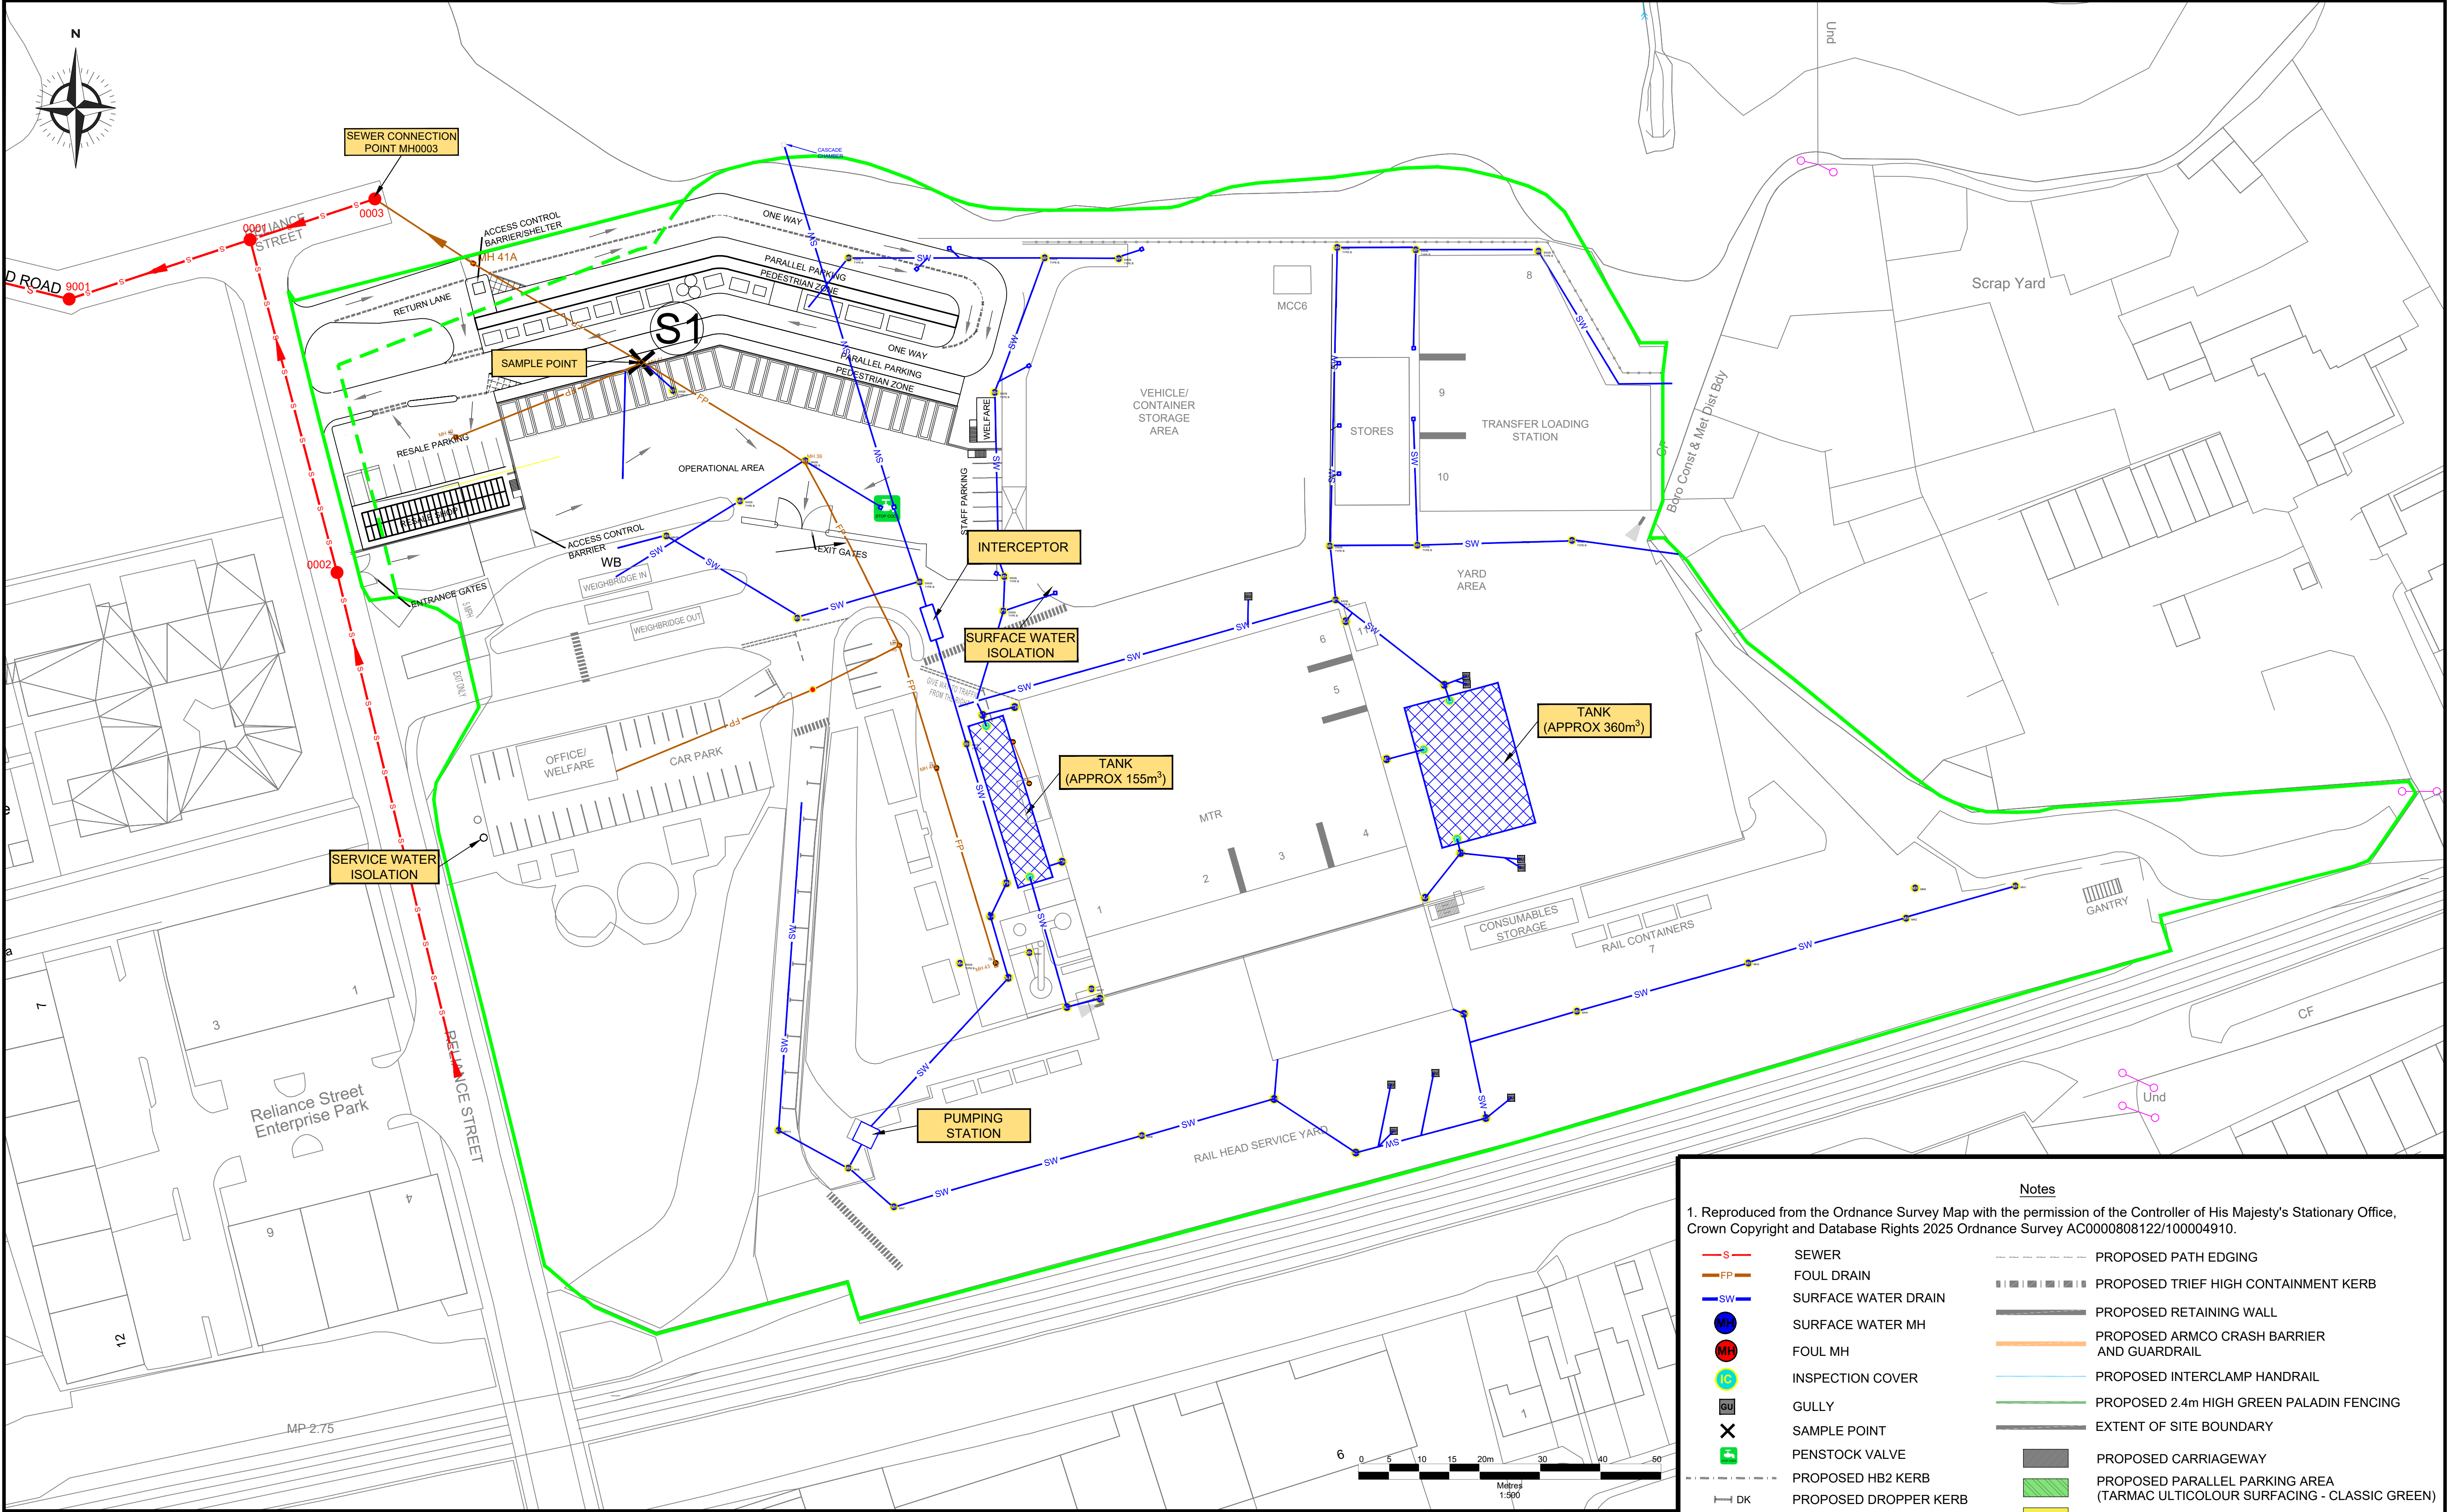

Notes

1. Reproduced from the Ordnance Survey Map with the permission of the Controller of His Majesty's Stationary Office, Crown Copyright and Database Rights 2025 Ordnance Survey AC0000808122/100004910.

	SEWER		PROPOSED PATH EDGING
	FOUL DRAIN		PROPOSED TIEF HIGH CONTAINMENT KERB
	SURFACE WATER DRAIN		PROPOSED RETAINING WALL
	SURFACE WATER MH		PROPOSED ARMCO CRASH BARRIER AND GUARDRAIL
	FOUL MH		PROPOSED INTERCLAMP HANDRAIL
	INSPECTION COVER		PROPOSED 2.4m HIGH GREEN PALADIN FENCING
	GULLY		EXTENT OF SITE BOUNDARY
	SAMPLE POINT		PROPOSED CARRIAGEWAY
	PENSTOCK VALVE		PROPOSED PARALLEL PARKING AREA (TARMAC ULTICOLOUR SURFACING - CLASSIC GREEN)
	PROPOSED HB2 KERB		PROPOSED FOOTPATHS / PAVED AREAS
	PROPOSED DROPPER KERB		PROPOSED FOOTPATH (TARMAC ULTICOLOUR SURFACING - CLASSIC RED)
	PROPOSED DROPPED FLUSH KERB		PROPOSED CONCRETE HARDSTANDING
	PROPOSED 25mm UPSTAND KERB		PROPOSED SOFT LANDSCAPING AREAS

 Darwen Resource Recovery Park, Lower Eccleshill Road, Darwen, BB3 0RP Tel: (01254)819700, Fax: (01254)819749, Email: richard.bisset@suez.co.uk	Site Reliance Street - MTR & HWRC	Scale 1:500@ A1	Drawn by JA	Rev	subject	date
	Title Site Drainage Plan	Date November 2025	Checked by SW			
		Drawing Ref RIs-DRN-1125-01				