




Notes:
 Do Not Scale. Use only figured dimensions.
 All dimensions to be checked on site prior to construction.
 Any discrepancies to be notified to the architect.
 All Copyright Reserved to **bhd**.

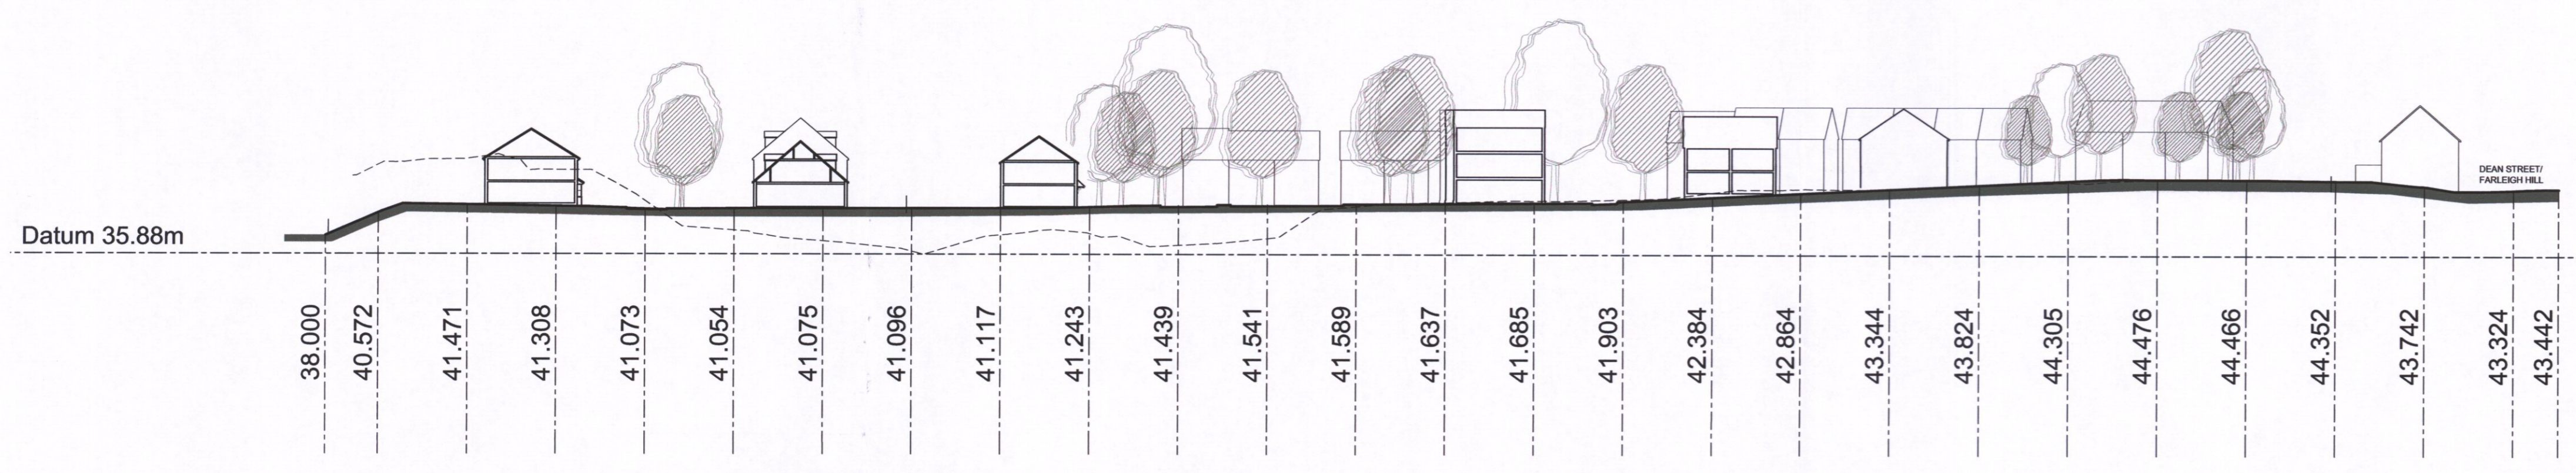


SITE SECTION 1 (SW)

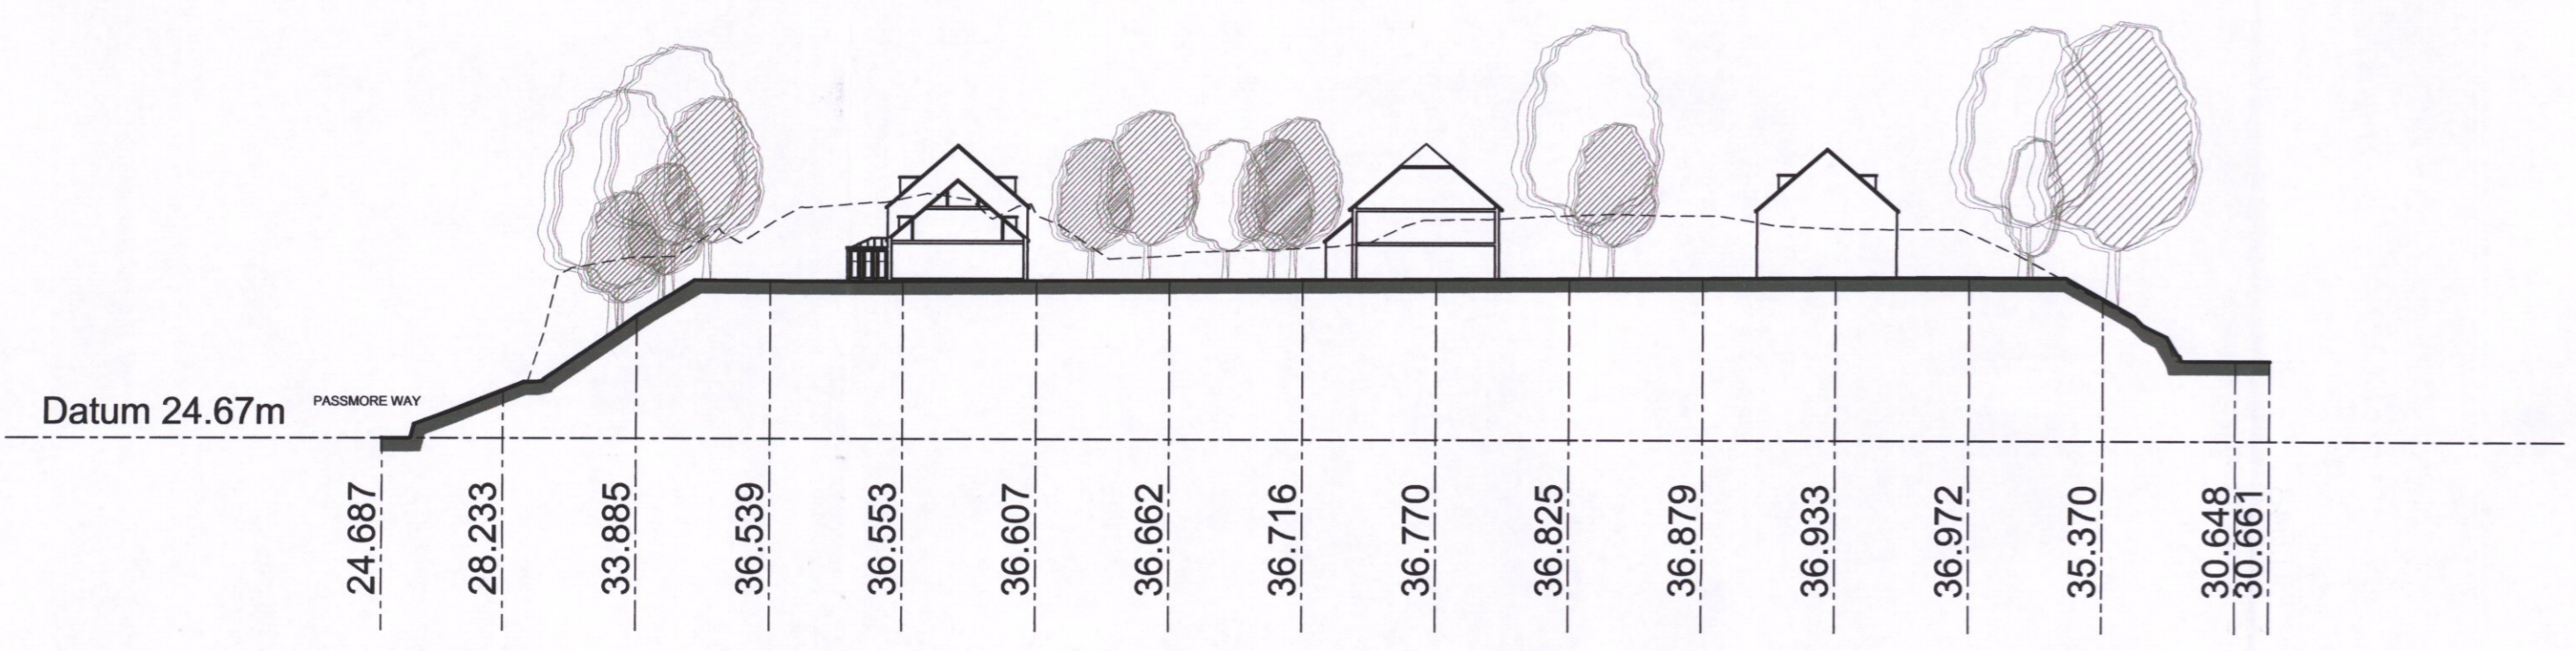


SITE SECTION 2 (NE)

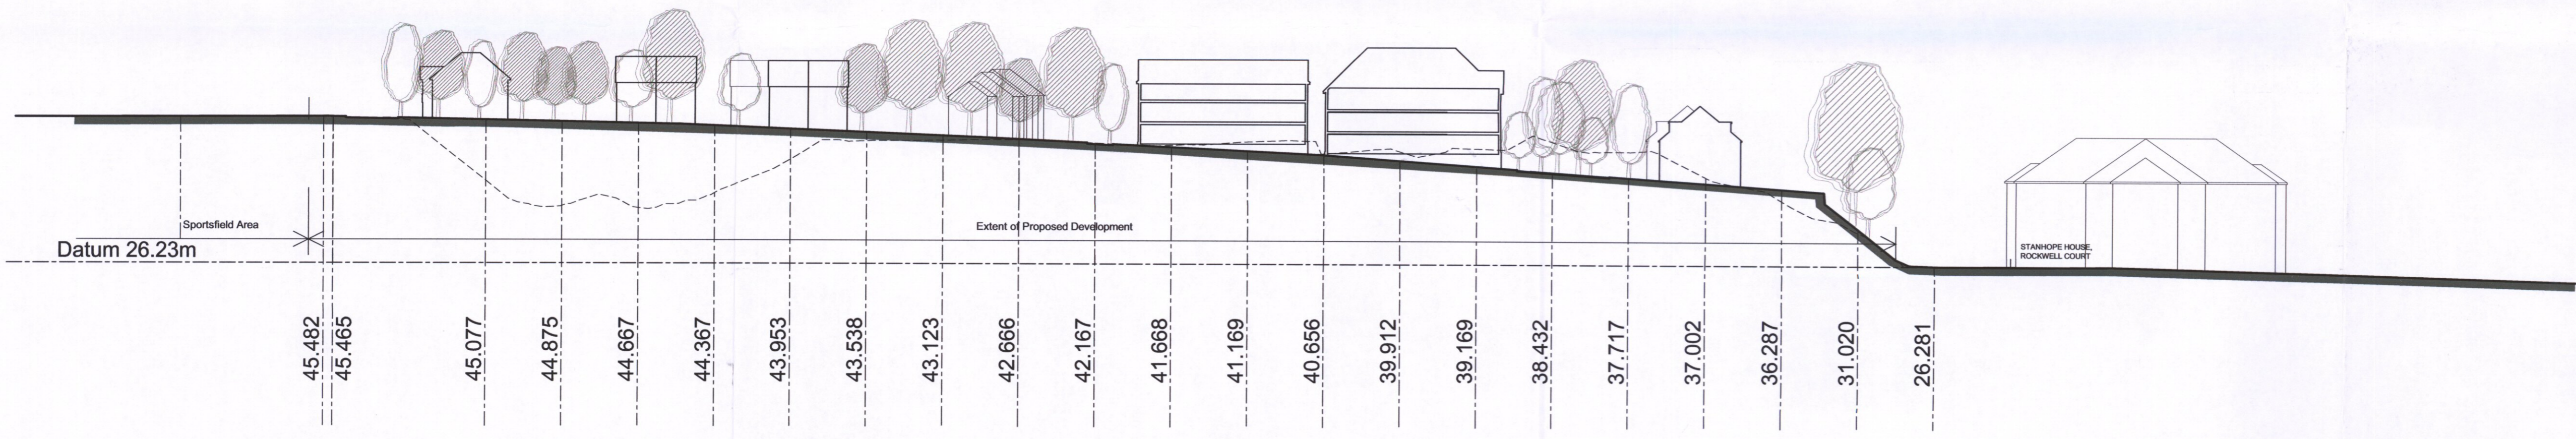

SITE SECTION 3 (NNE)

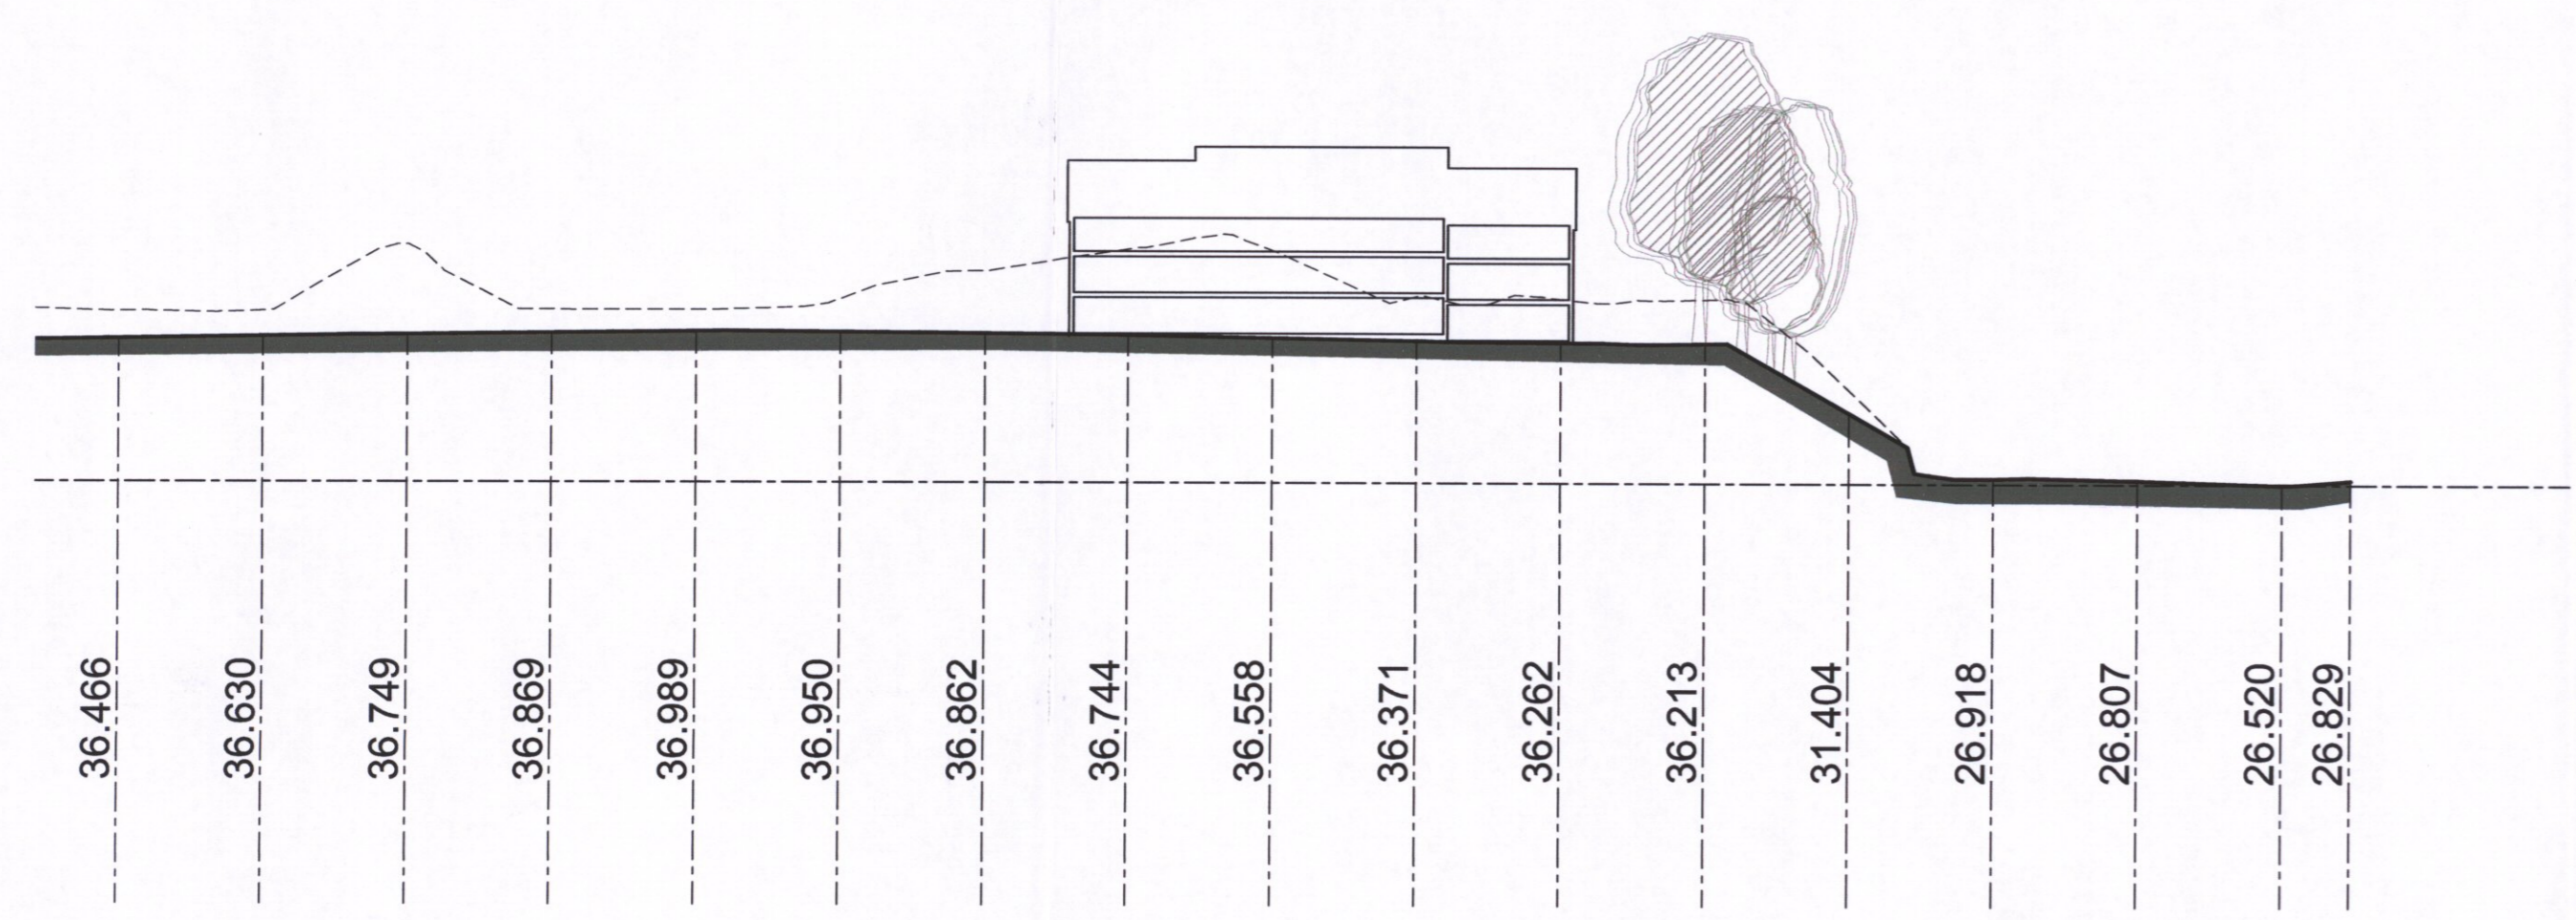

SITE SECTION 4(NNE)

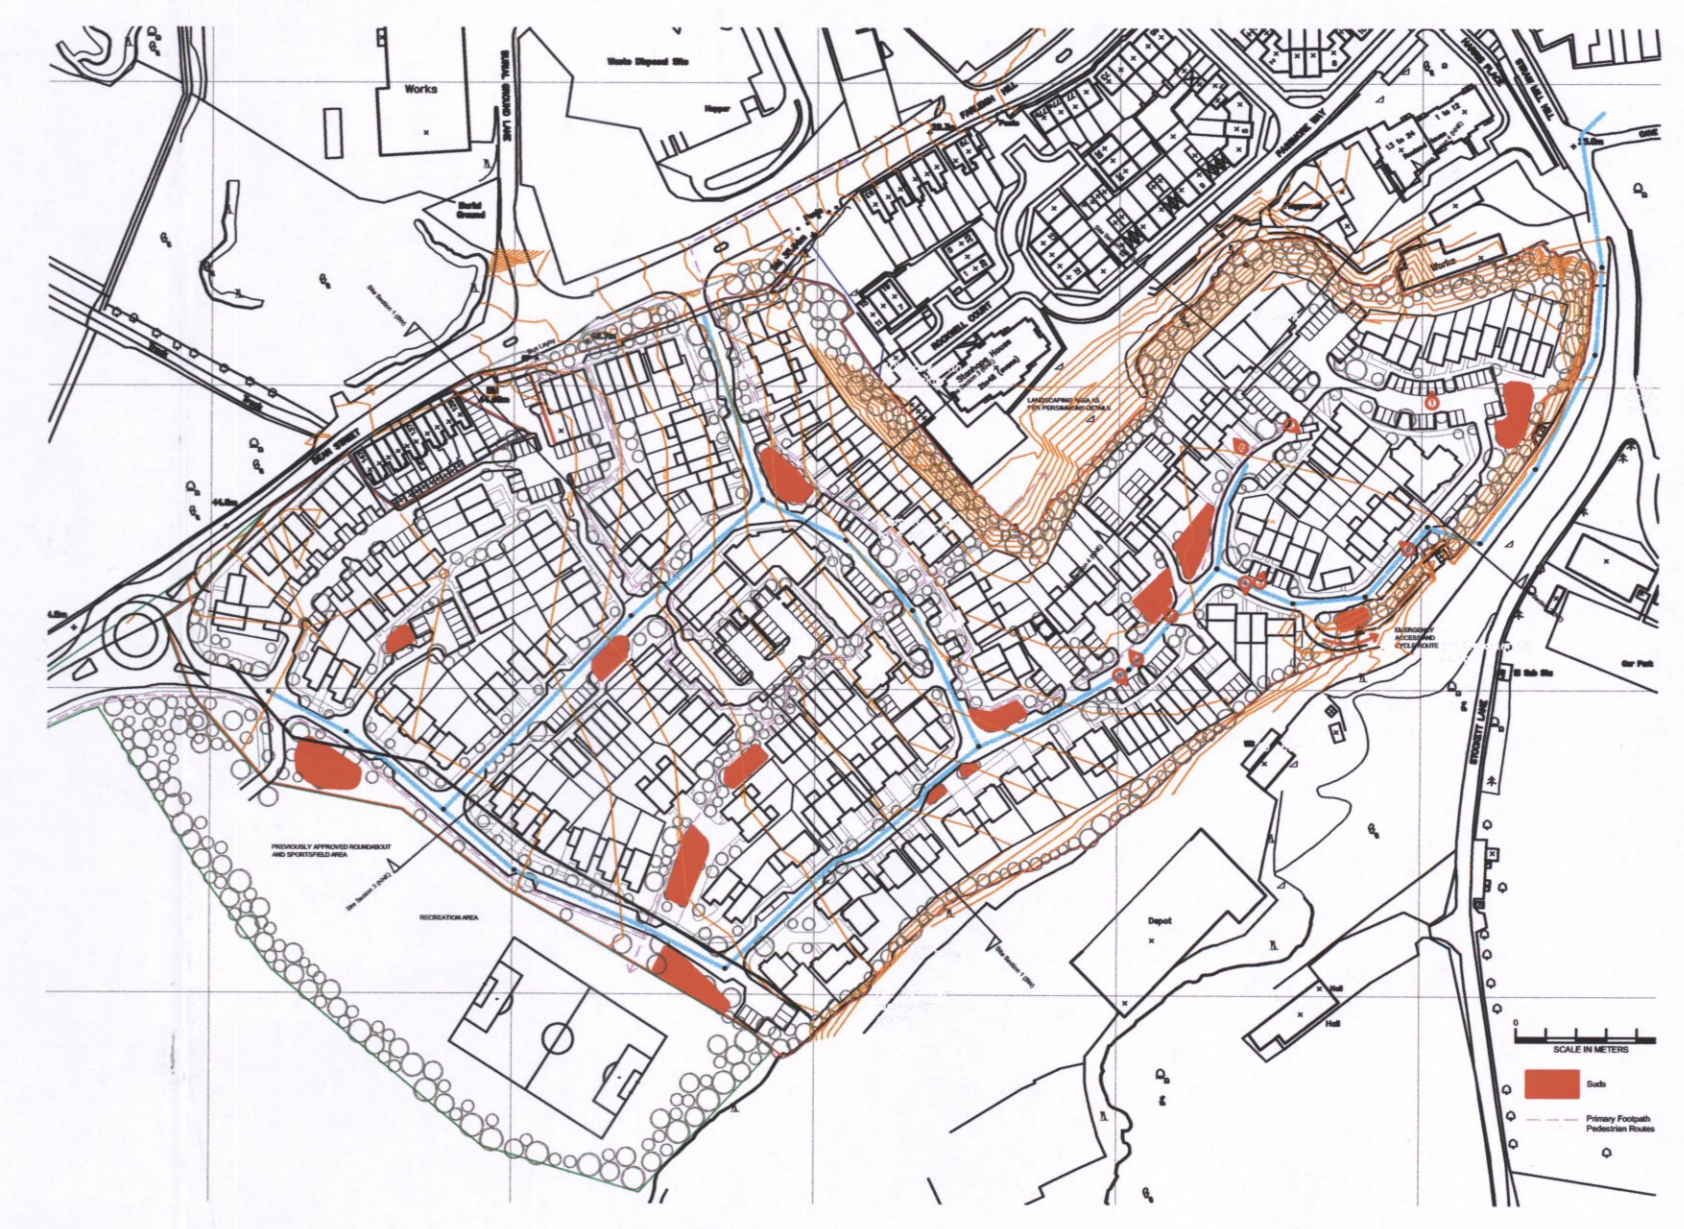

SITE PLAN INDICATING SECTION LINES

MA / 01 / 068 6/01

Rev	Date	Comments
Client		
Project	Fareigh Hill Tovil Maidstone	
Title	POST ROOM T.R. 2.6 NOV 2007	
Project No.	2989	Date 26/10/07
Drawing No.	2989 - PD002	Revision -
Scale	1:500 @ A1 1:2500 @ A1	Drawn MN Check JH

PLANNING

bhd
barrett haskins designs

Becket House, Vestry Road
Sevenoaks, Kent TN14 9EL
phone: 01732 452200
fax: 01732 452245
info@bhdarchitects.co.uk
www.bhdarchitects.co.uk