




Based upon the Ordnance Survey's digital mapping with the permission of the Controller of Her Majesty's Stationery Office. Crown Copyright Reserved. Licence No: 100049850

Legend

-  Environmental Permit Boundary
-  Proposed Extension Area

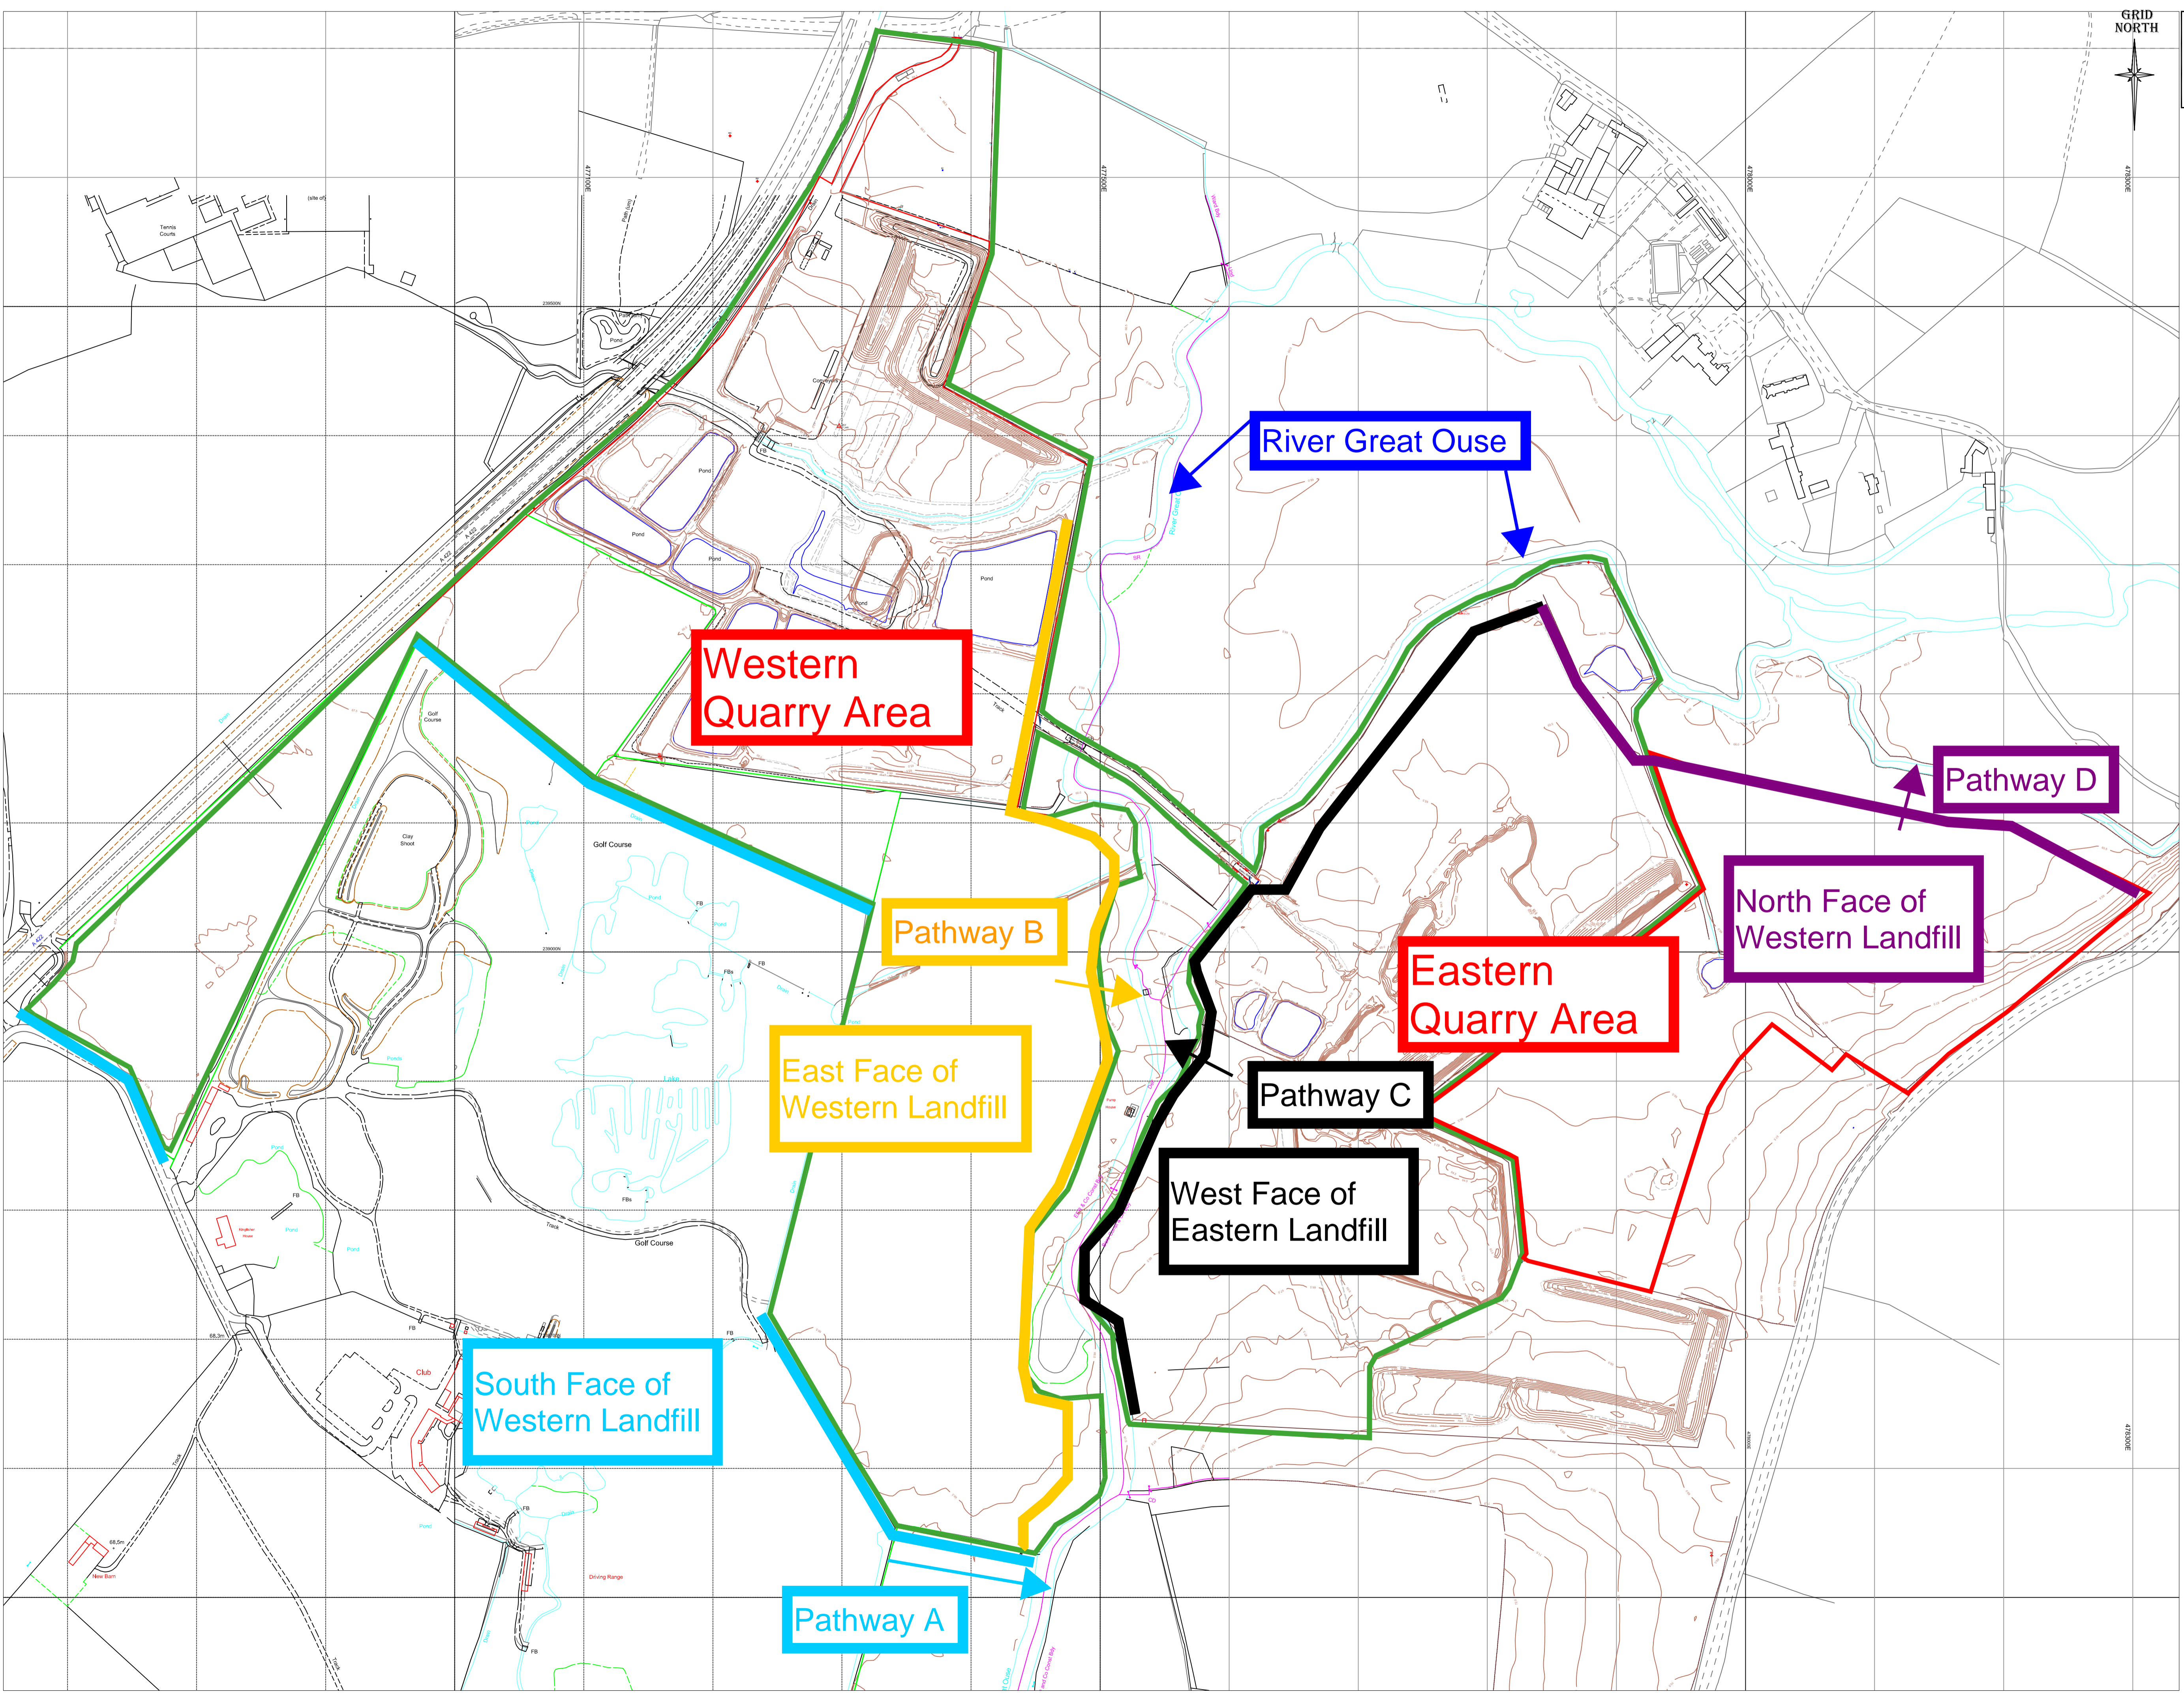


GRS

Location
PASSENHAM QUARRY
Southern Extension Area

Title
Site Plan

Drg.No. P14/5.6/1001	Scale NTS@A1	Date 12/14
-------------------------	-----------------	---------------


David L Walker Limited
Albion House 89 Station Road
Eckington Sheffield S21 4FW
Tel: 01246 431 749 Fax: 01246 431 863
Email: headoffice@dlwalker.net