


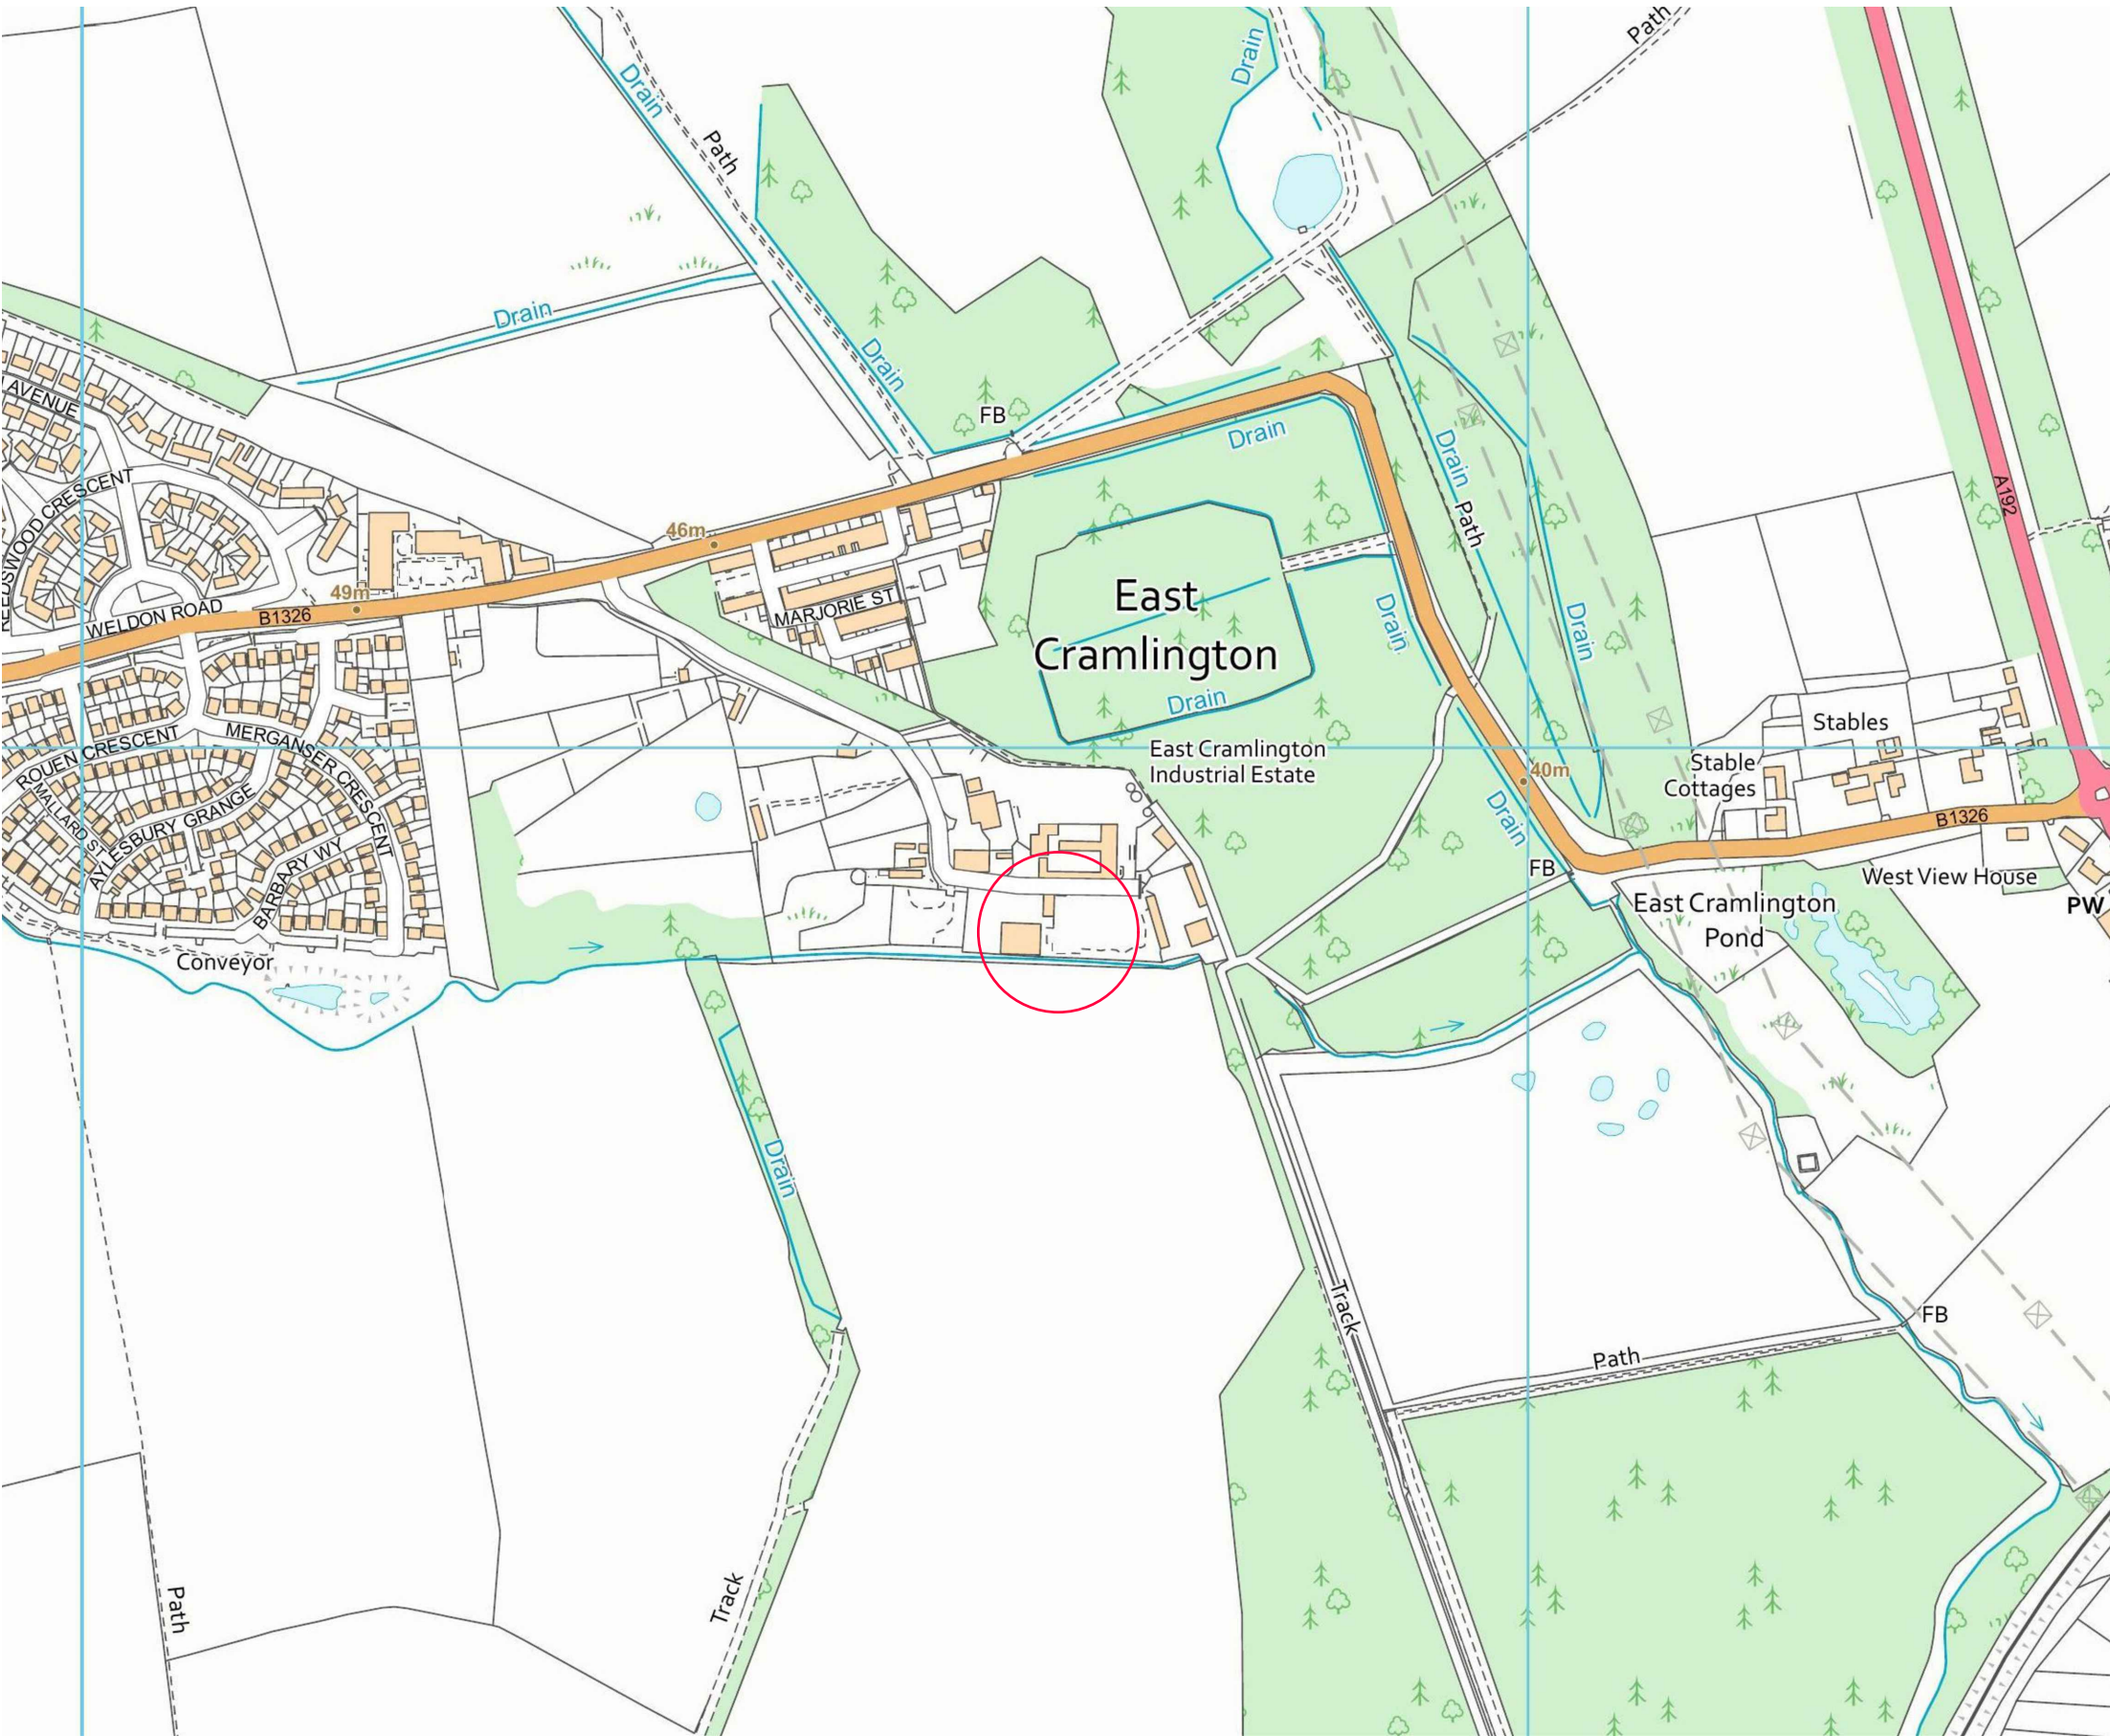

NOTES

ORDNANCE SURVEY © CROWN COPYRIGHT 2025. ALL RIGHTS RESERVED. LICENCE NUMBER 100022432

LEGEND

THE SITE

N
W
E
S

SITE

JMC METAL AND WASTE RECYCLING

OLD STONE ROAD, CRAMLINGTON, NORTHUMBERLAND, NE23 6XW

PROJECT

EA Permit Application

DRAWING TITLE

LOCATION PLAN

DRAWING NUMBER

001

REVISION

0


SCALE

1:5000 @ A3

DATE

20.10.25

OLIVE
Compliance

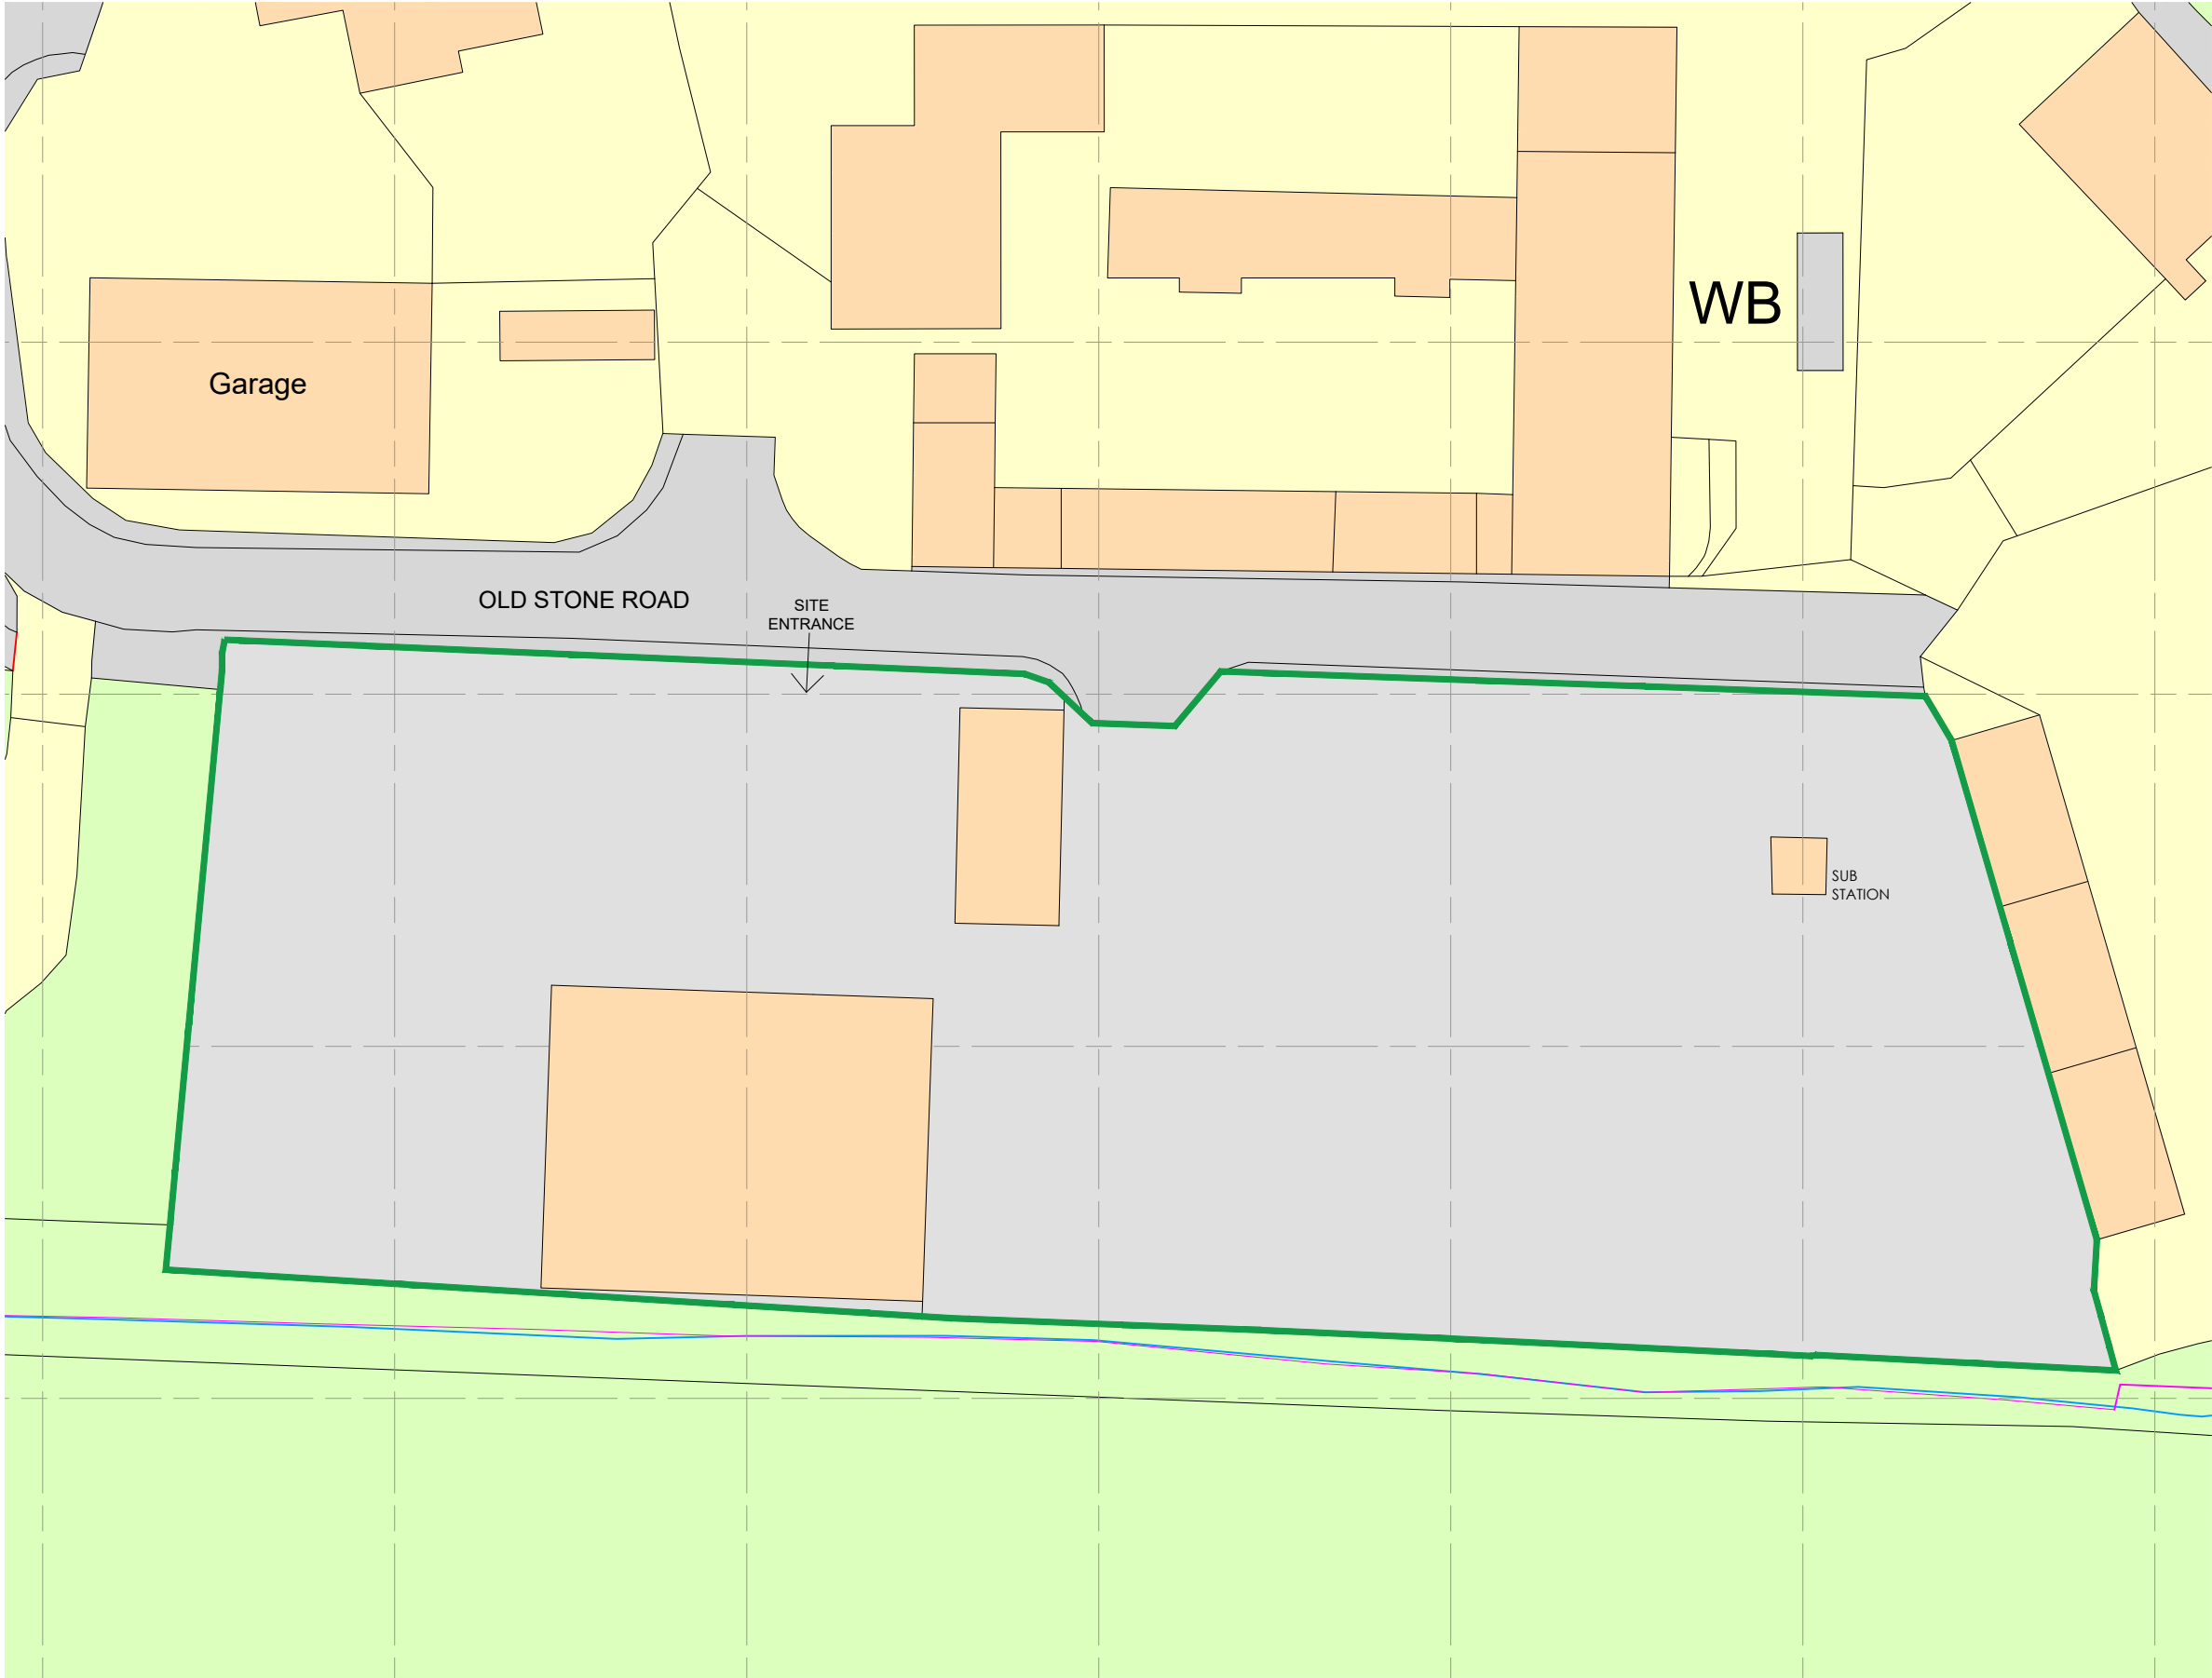


0m 5m 10m 15m 20m 25m

NOTES

DRAWING IS A SITE SCHEMATIC
ANY ANOMALIES ON THIS DRAWING SHOULD BE BROUGHT TO THE ATTENTION OF OLIVE COMPLIANCE
ORDNANCE SURVEY, (C) CROWN COPYRIGHT 2025. ALL RIGHTS RESERVED.
LICENCE NUMBER 100022432

LEGEND

PERMIT BOUNDARY

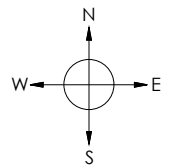

SITE
JMC METAL AND WASTE RECYCLING
OLD STONE ROAD, CRAMLINGTON, NORTHUMBERLAND, NE23 6XW

PROJECT
EA PERMIT APPLICATION

DRAWING TITLE
PERMITTED AREA PLAN


DRAWING NUMBER
002

REVISION
0

SCALE
1:500 @ A3

DATE
20.10.25



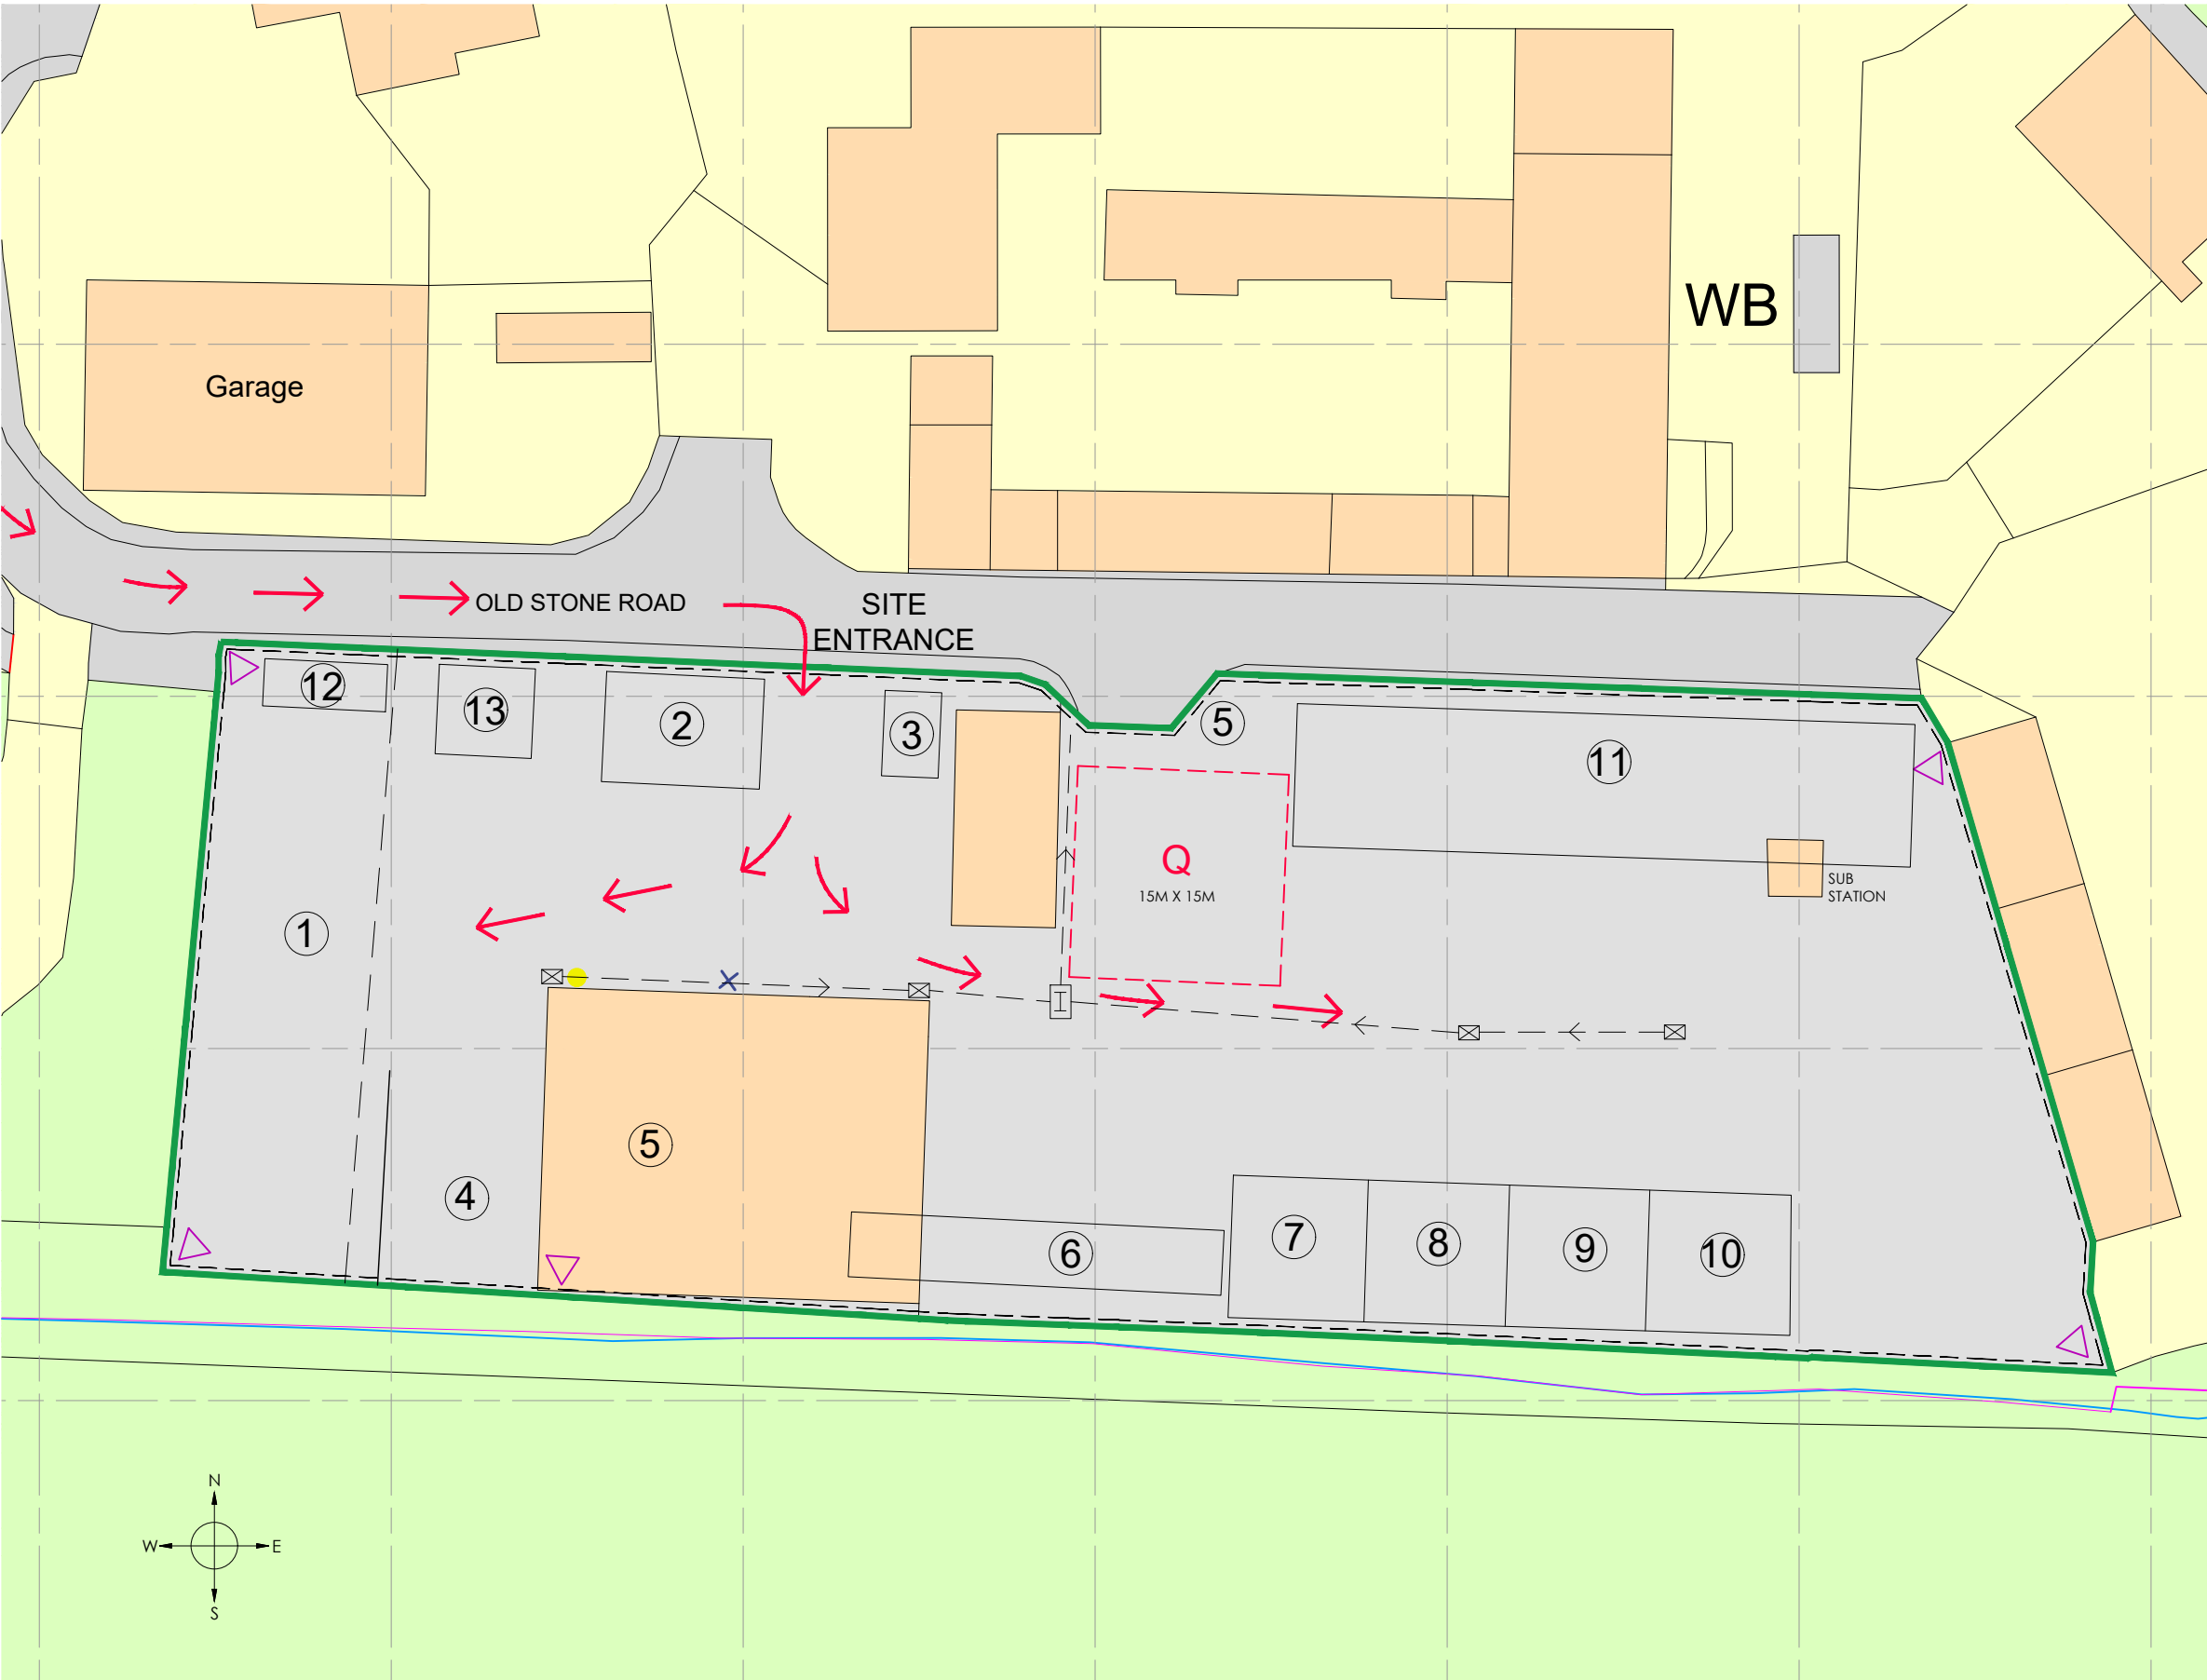

NOTES

DRAWING IS A SITE SCHEMATIC



ANY ANOMALIES ON THIS DRAWING SHOULD BE BROUGHT TO THE ATTENTION OF OLIVE COMPLIANCE

ORDNANCE SURVEY, (C) CROWN COPYRIGHT 2025. ALL RIGHTS RESERVED.
LICENCE NUMBER 100022432

- LEGEND
- PERMIT BOUNDARY
 - 1. VEHICLE STORAGE
 - 2. WEIGHBRIDGE
 - 3. OFFICE
 - 4. METAL BAY
 - 5. TIPPING SHED
 - 6. PICKING LINE
 - 7. RUBBLE BAY
 - 8. SOIL BAY
 - 9. PVC BAY
 - 10. WOOD BAY
 - 11. SKIP STORAGE (EMPTY)
 - 12. FUEL STORAGE
 - 13. LIQUID STORAGE
 - KERBING
 - SPILL KITS
 - WATER SUPPLY
 - CCTV
 - ACCESS TO SITE
 - Q QUARANTINE AREA (15M X 15M)
 - CONCRETE SURFACES ON SITE
 - INTERCEPTOR
 - DRAINS

SITE JMC METAL AND WASTE RECYCLING OLD STONE ROAD, CRAMLINGTON, NORTHUMBERLAND, NE23 6XW	
PROJECT EA PERMIT APPLICATION	
DRAWING TITLE SITE LAYOUT PLAN	
DRAWING NUMBER 003	REVISION 2 - 11.11.25
SCALE 1:500 @ A3	DATE 20.10.25



 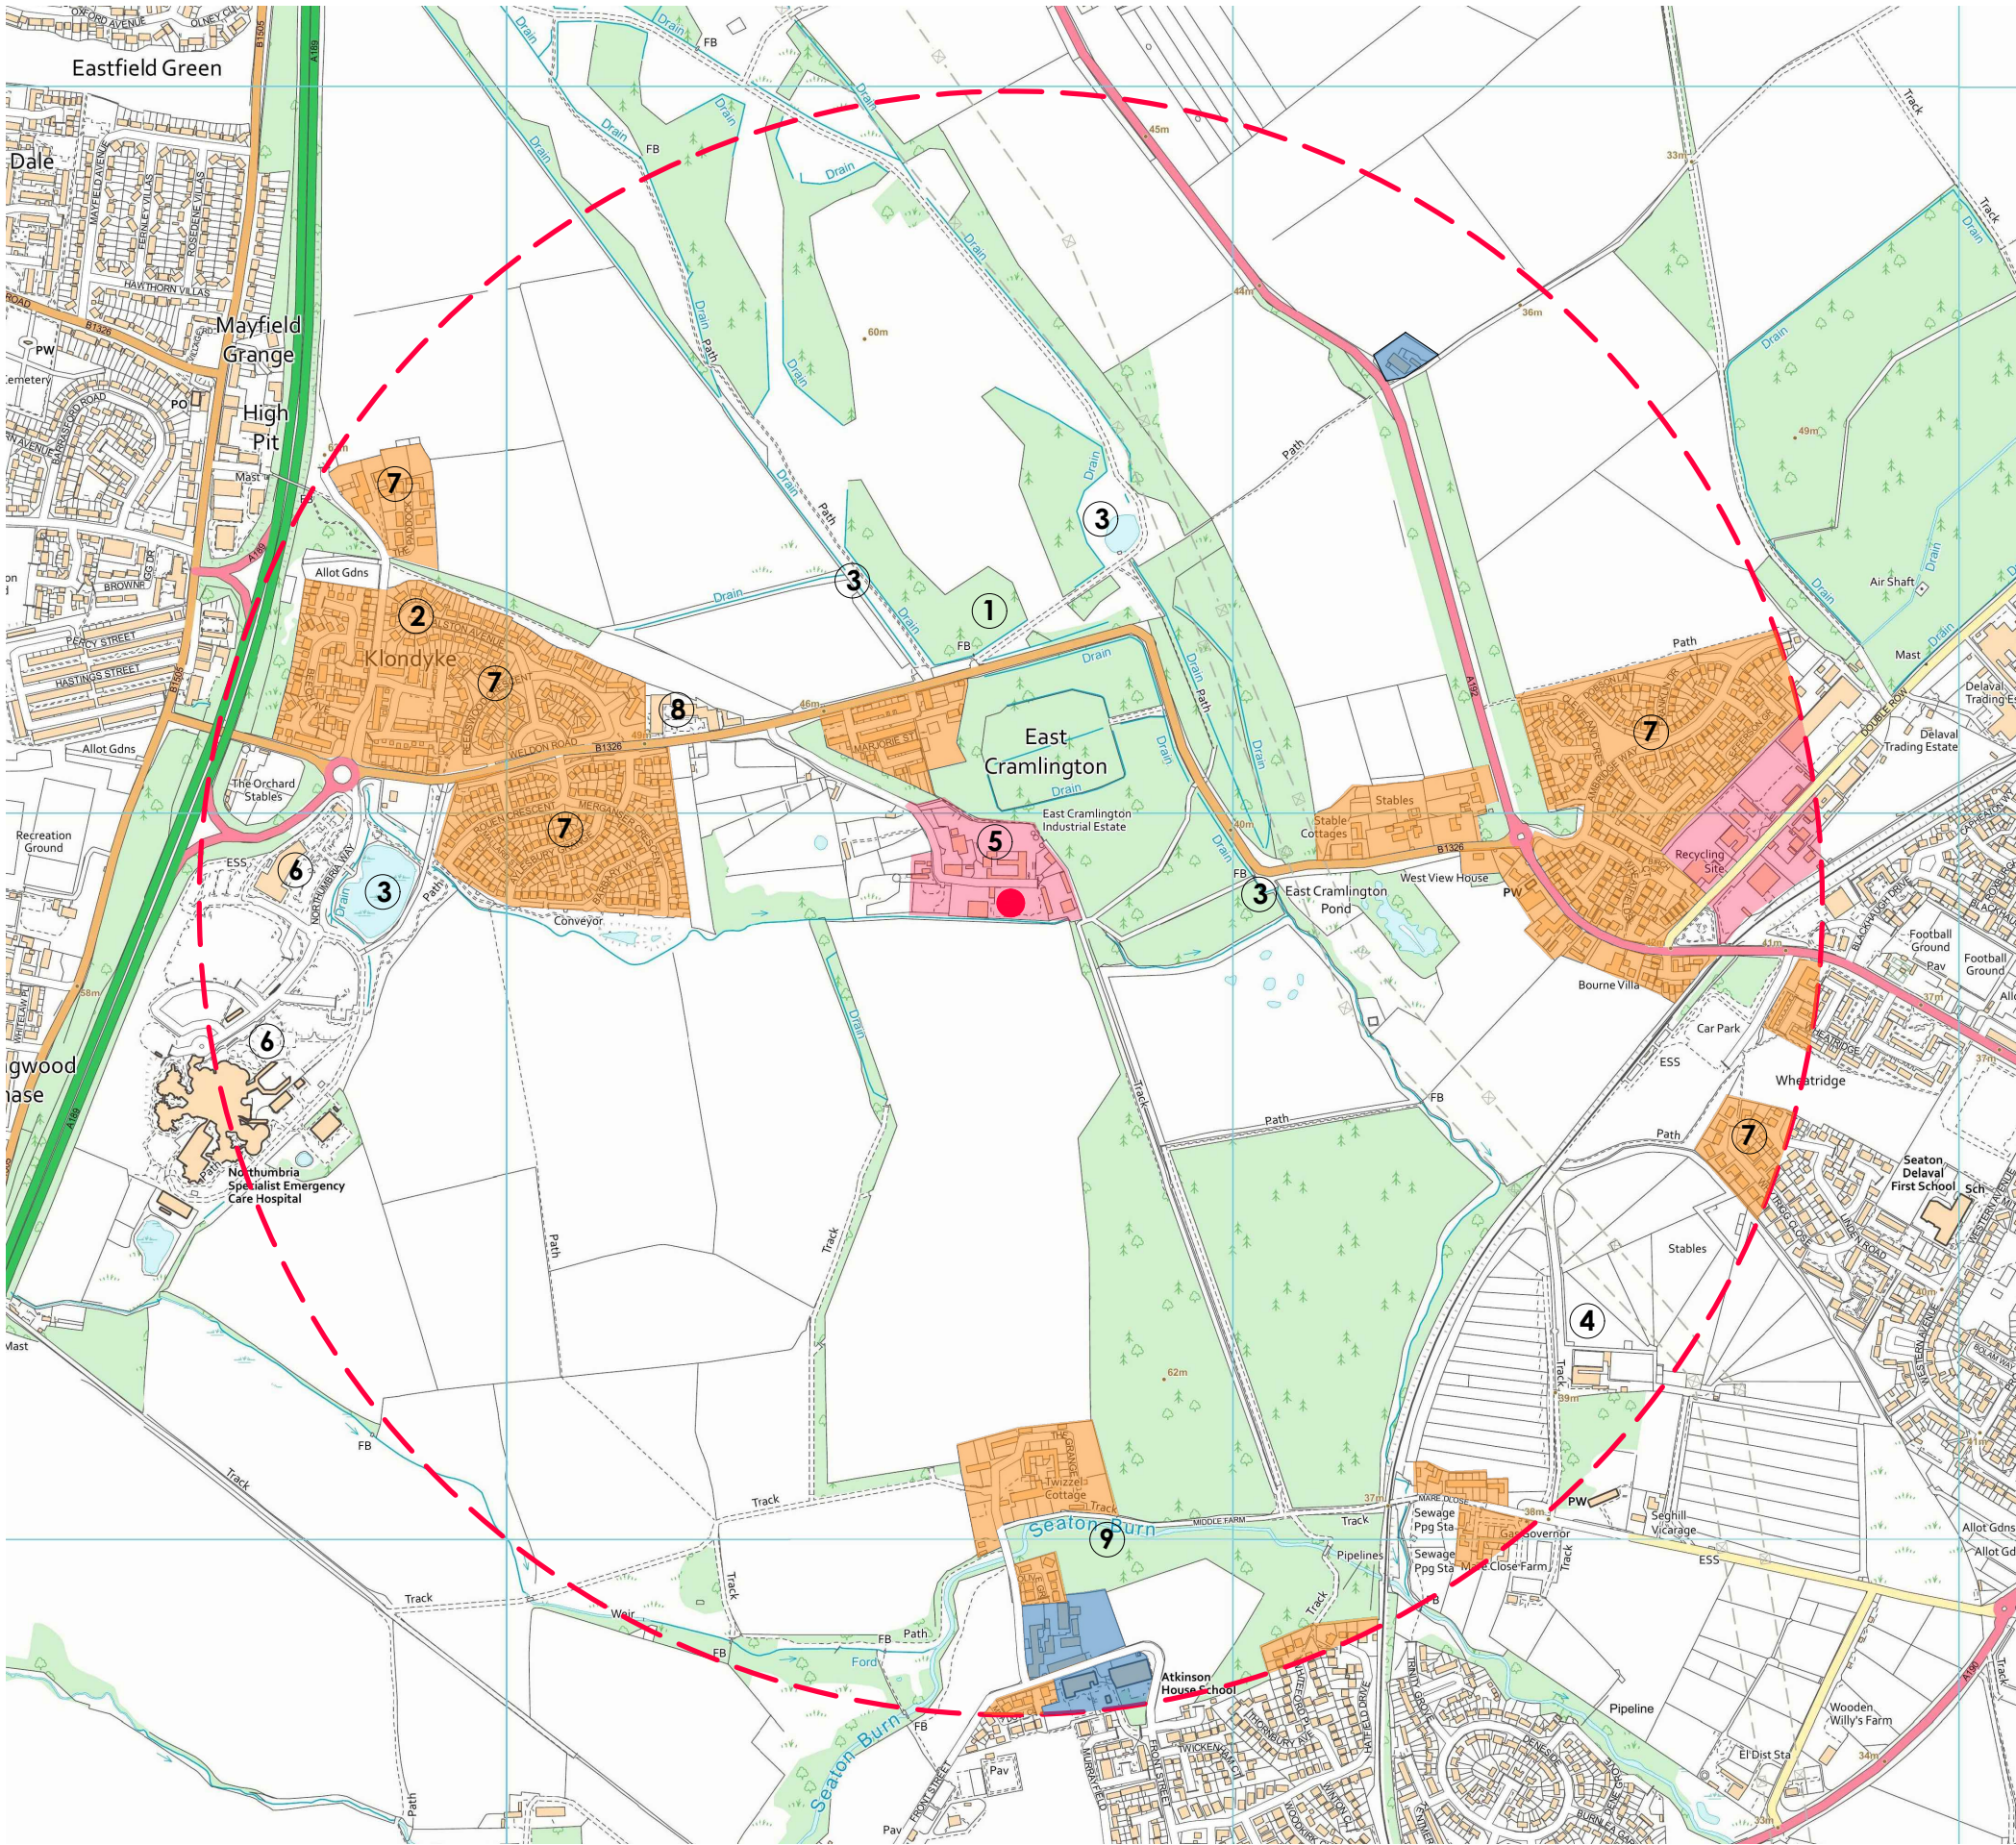

NOTES

ORDNANCE SURVEY © CROWN COPYRIGHT 2025. ALL RIGHTS RESERVED. LICENCE NUMBER 100022432

LEGEND

SITE / SITE BOUNDARY

1KM OFF SET BOUNDARY

RESIDENTIAL AREAS

INDUSTRIAL / INDUSTRIAL PARK

SMALL BUSINESS / GENERAL BUSINESS

1. EAST CRAMLINGTON - LOCAL NATURE RESERVE

240M (NORTH)

2. LANERCOST - LOCAL NATURE RESERVE

996M (WEST)

3. WATERCOURSE

1M (SOUTH)

4. EQUINE FACILITIES

80M (WEST)

5. INDUSTRIAL ESTATE

45M (NORTH)

6. NORTHUMBRIA SPECIALIST EMERGENCY CARE HOSPITAL

1000M (WEST)

7. RESIDENTIAL PROPERTIES

250M (NORTH)

8. ASTOR COURT CARE HOME

470M (N - WEST)

9. SEATON BURN WATER COURSE

927M (SOUTH)

East Cramlington Wind Statistics

November Wind

Albemarle (21km)

2

4

6

8

10

12

14

16

18

20

22

24

26

28

Avg Max (November)

Avg (November)

2025

October

November

Strongest 1 November, 2025

8.9mph WSW

Average November

1.1mph

Wind Rose

Annual (5 Year Average)

37.5%

20%

2.5%

36.06% WSW

Calm

Near Gales

N

W

E

S

SITE

JMC METAL AND WASTE RECYCLING

OLD STONE ROAD, CRAMLINGTON, NORTHUMBRLAND, NE23 6XW

PROJECT

EA Permit Application

DRAWING TITLE

SITE RECEPTOR PLAN

DRAWING NUMBER

004

REVISION

0

SCALE


1:10000 @ A3

DATE

03.11.25

OLIVE


Compliance

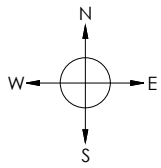

NWL Responsibility		Private/Non NWL		Proposed	
Combined		Combined		Combined	
Foul		Foul		Foul	
Surface		Surface		Surface	
Treated Eff		Treated Eff			
Untreated Eff		Trade Eff			
Overflow		Watercourse			

Abandoned
 Rising Main

Annotations		Symbols							
	Direction of flow		Chambers		Pumping Station		Termination Node		Attribute Change
	Backdrop		Inlet/Outlet		Capped End		Rodding Eye		Air Valve
			Treatment Works		Balancing Pond		Unknown End		Property Connection
							Dual Usage Chamber		

 

NOTES

TAKEN FROM THAMES WATER ALS/ALS STANDARD/2025_5159833

LEGEND

PERMIT BOUNDARY

SITE

MADIGAN GILL LOGISTICS

SILWOOD STREET, LONDON, SE16 2SX

PROJECT

EA PERMIT APPLICATION

DRAWING TITLE

DRAINAGE PLAN

DRAWING NUMBER

005

REVISION

0

SCALE

1:1250 @ A3

DATE

03.11.25