


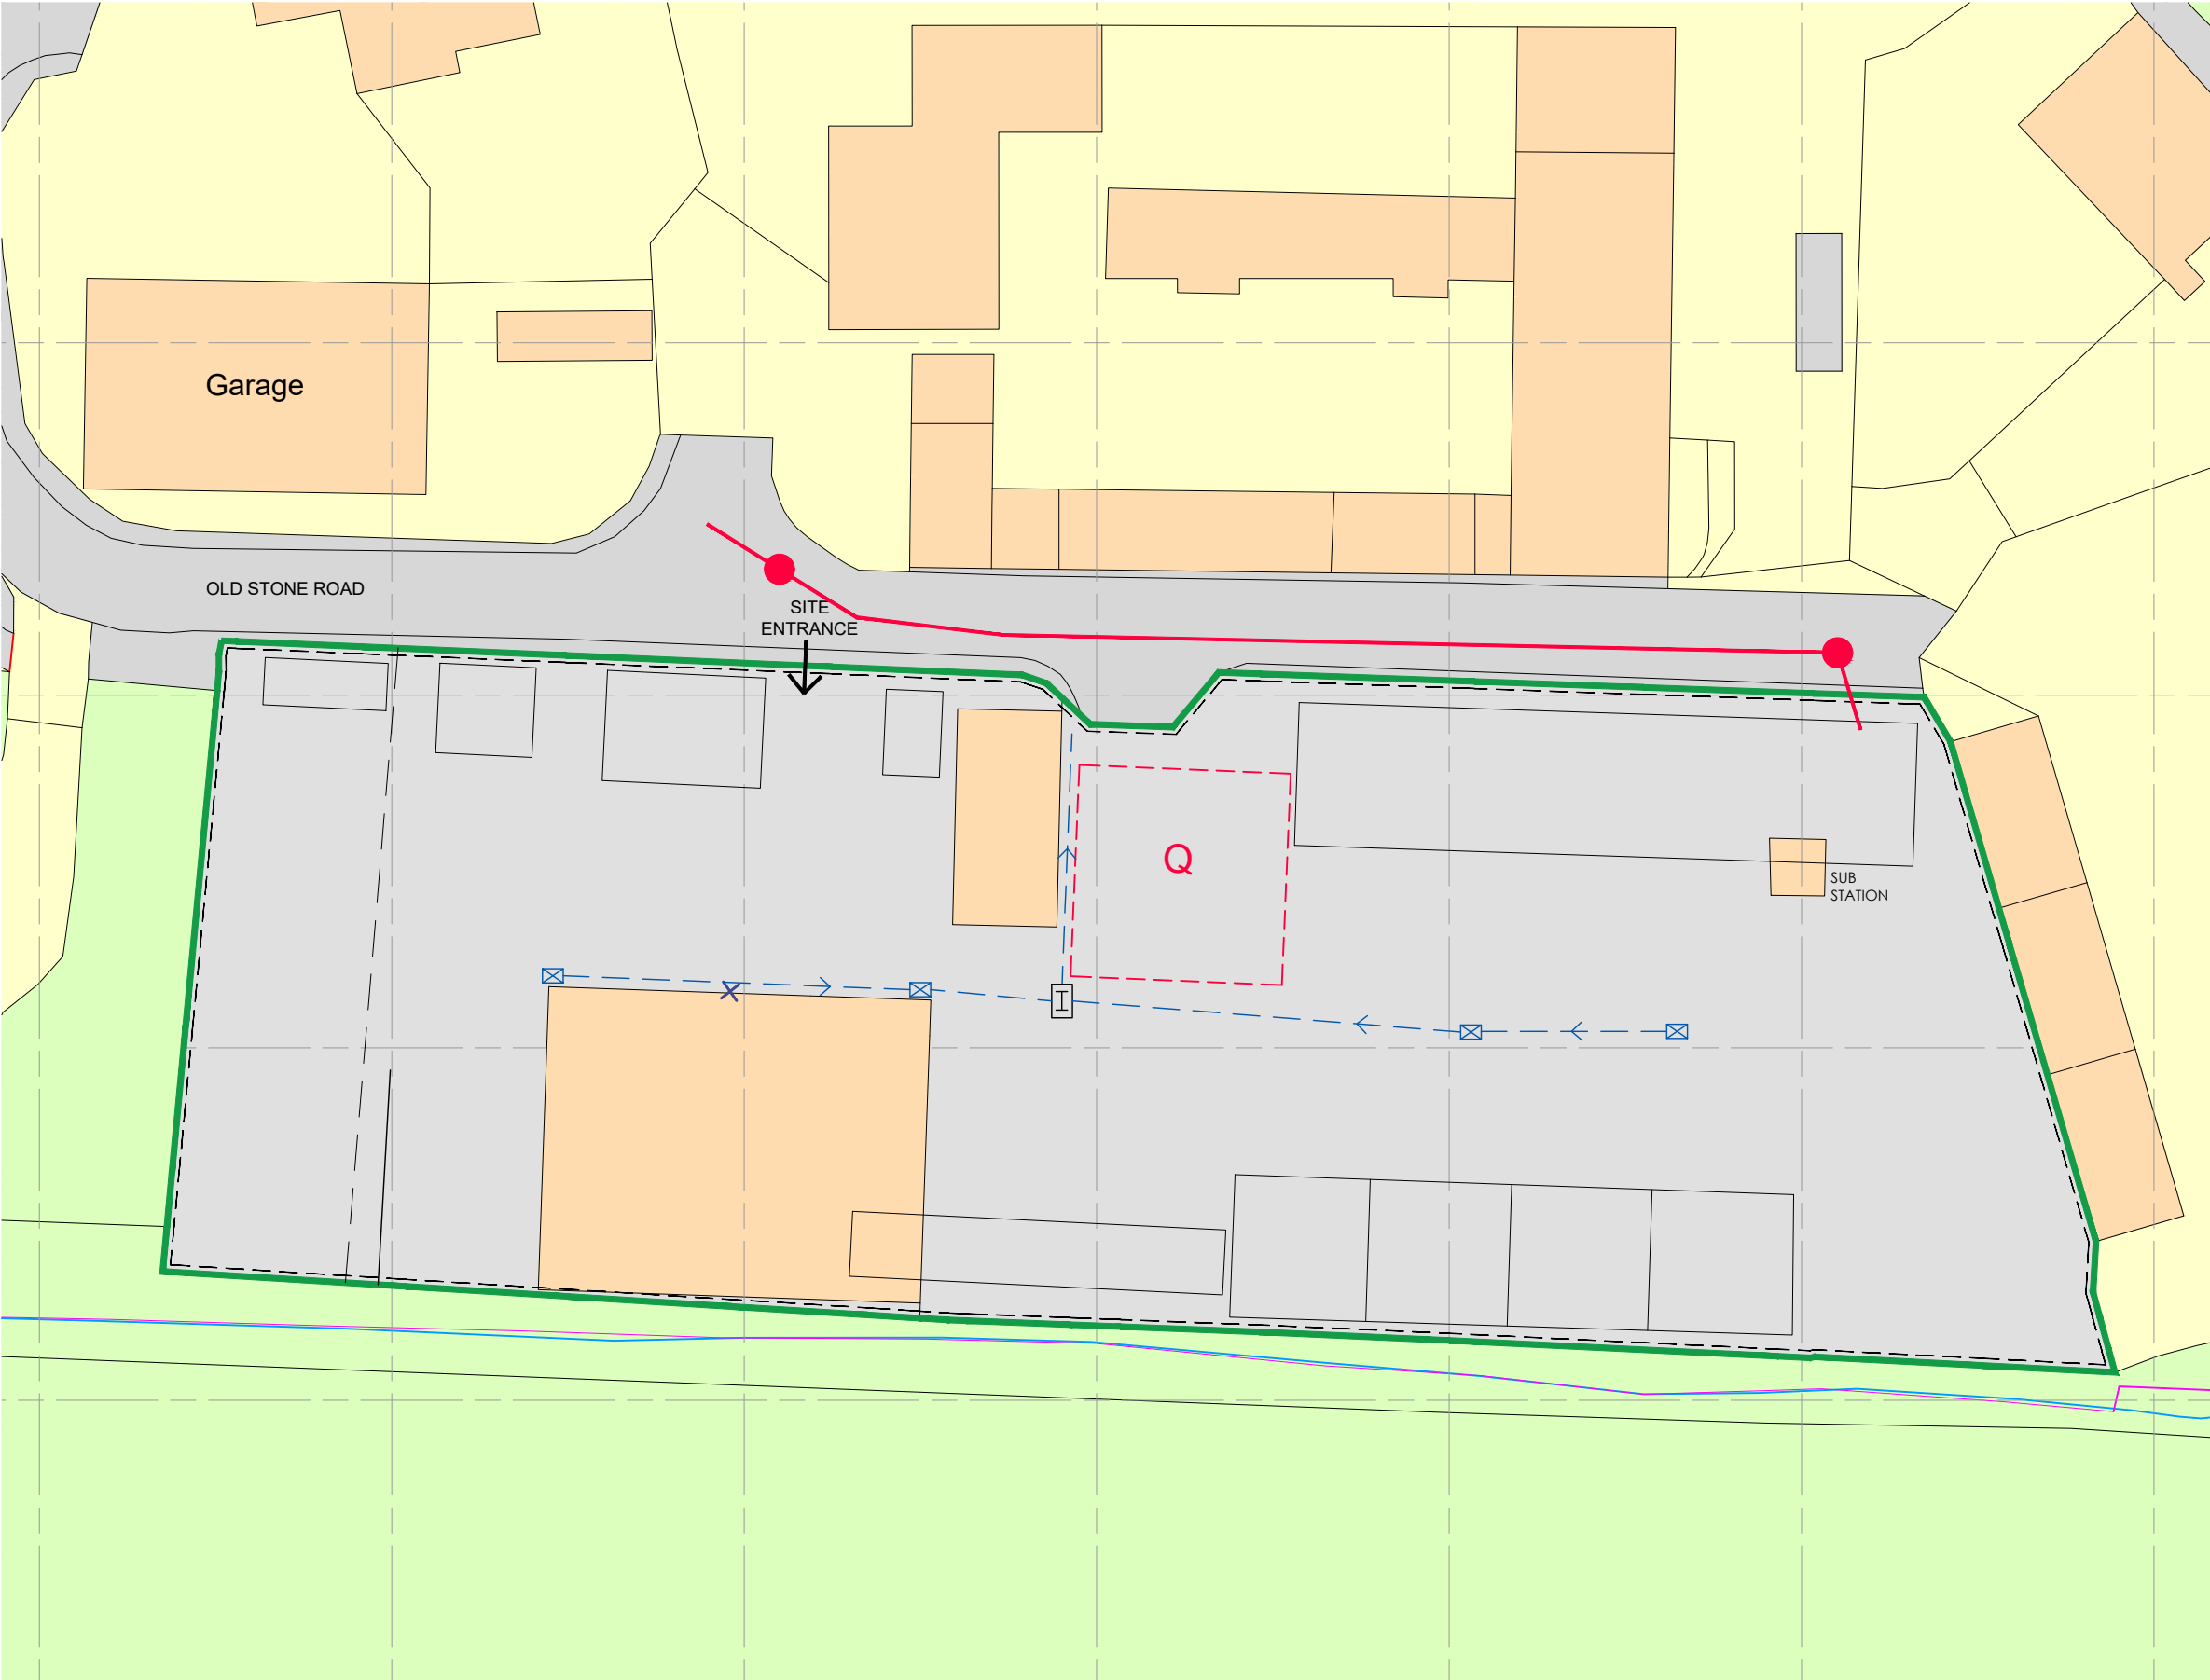

0m 5m 10m 15m 20m 25m


NOTES

DRAWING IS A SITE SCHEMATIC

ANY ANOMALIES ON THIS DRAWING SHOULD BE BROUGHT TO THE ATTENTION OF OLIVE COMPLIANCE

ORDNANCE SURVEY, (C) CROWN COPYRIGHT 2025. ALL RIGHTS RESERVED.
LICENCE NUMBER 100022432

- LEGEND
- PERMIT BOUNDARY
 - KERBING
 - WATER SUPPLY
 - CONCRETE SURFACES ON SITE
 - INTERCEPTOR
 - DRAINS
 - DRAINAGE RUN
 - COMBINED DRAIN (OFF SITE)
 - COMBINED MANHOLE (OFF SITE)

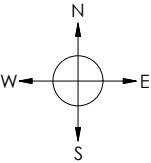

SITE JMC METAL AND WASTE RECYCLING OLD STONE ROAD, CRAMLINGTON, NORTHUMBERLAND, NE23 6XW	
PROJECT EA PERMIT APPLICATION	
DRAWING TITLE INTERNAL DRAINAGE PLAN	
DRAWING NUMBER 006	REVISION 0
SCALE 1:500 @ A3	DATE 18.02.26

