


A3
1cm

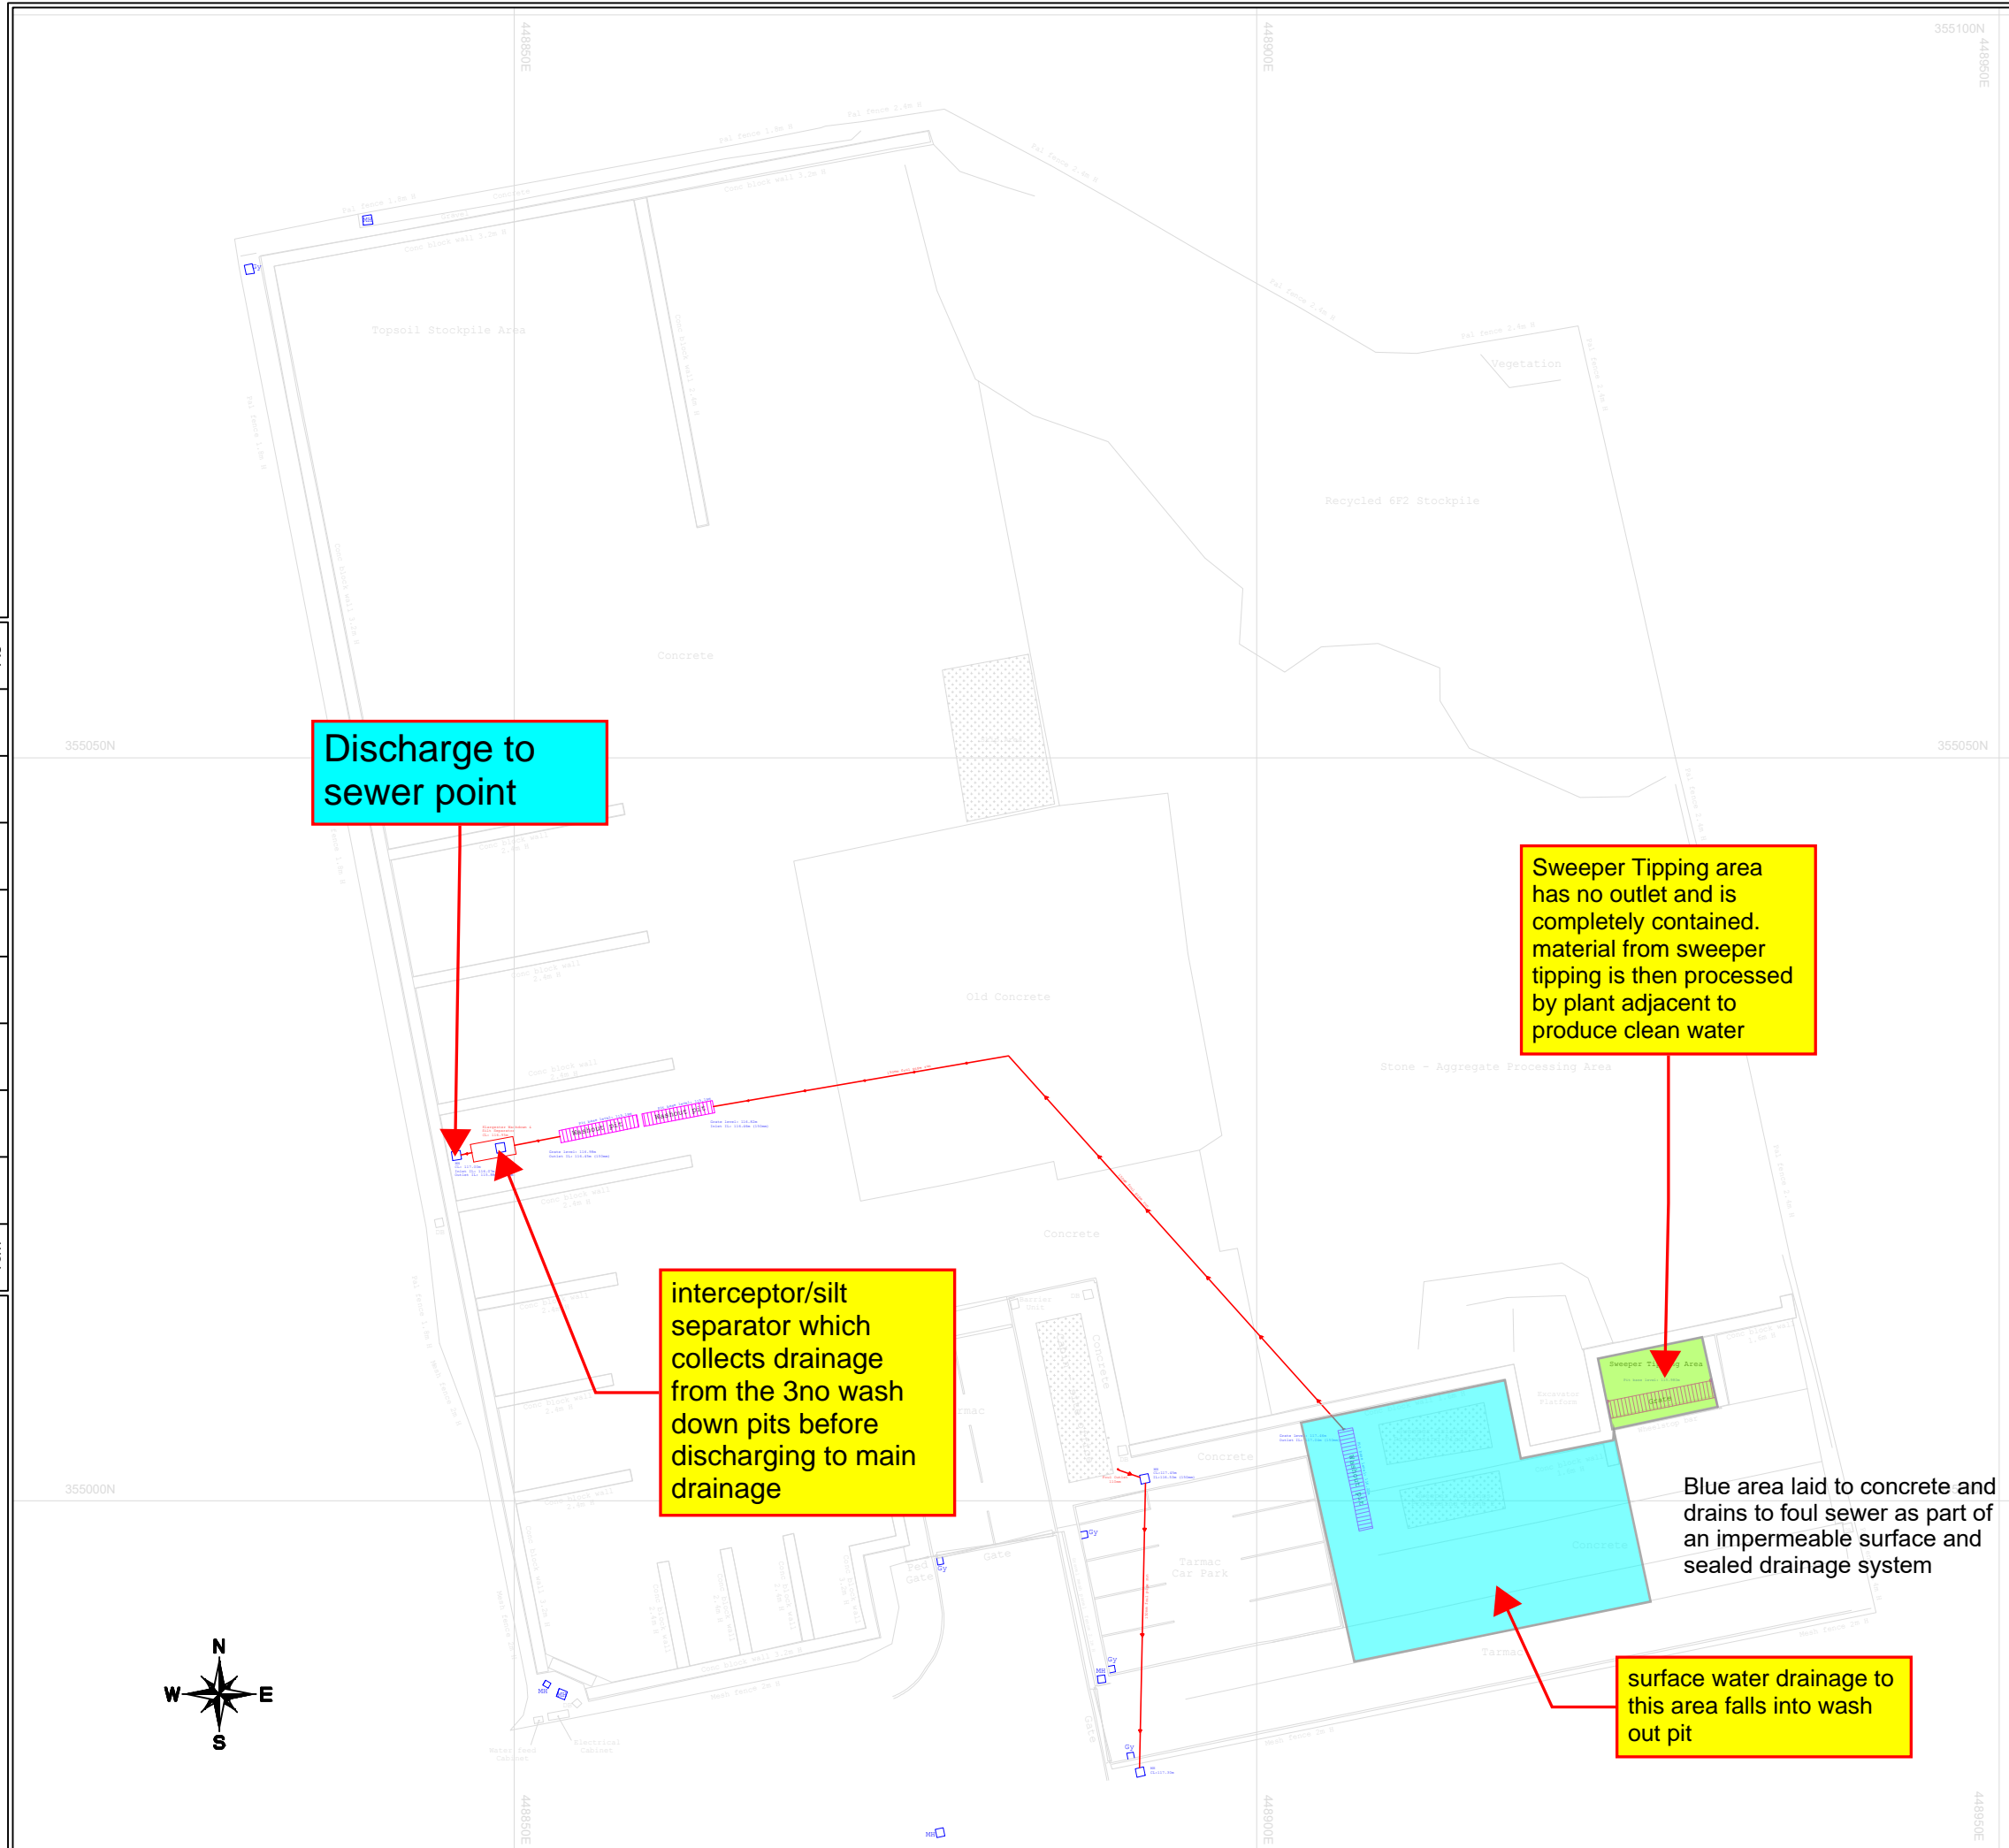

Legend:

- Drain run (foul) with direction of flow
- Steel - drainage grate
- Gully drain
- Manhole

Comments:
 This plan should only be used for its original purpose. BlueEarth Construction Ltd accepts no responsibility for this plan if supplied to any party other than the original client.
 All dimensions shall be checked on site prior to construction.
 Safety critical information, such as the levels of overhead cables, or the correct identity of services for example, shall be verified on site by a competent person before engaging in any activity that may affect, or be affected by these features.
 Underground services may potentially exist beneath, or within the site, that are not shown on this plan.

| Rev | Date | Revision detail | By | Chk'd |
|-----|----------|-------------------------------|----|-------|
| 0 | 1/8/2023 | First publication of document | SG | KF |

Client:

Collins Earthworks Ltd
 Whiteley Road
 Ripley
 Derbyshire
 DE5 3QL

Project:
Kirkby-in-Ashfield Recycling Yard

Title:
Drainage Plan

| | | | |
|---------|-----|--------------|-----|
| Status: | N/A | Suitability: | N/A |
|---------|-----|--------------|-----|

| | | | |
|-------------|-----|---------------|-----|
| Drawing no: | N/A | Internal Ref: | N/A |
|-------------|-----|---------------|-----|

| | | | | | |
|--------|------|----------|------------|-----------|-------|
| Rev: | REV0 | Date: | 01/08/2023 | Scale: | 1:450 |
| Drawn: | SG | Checked: | KF | Approved: | KF |

BlueEarth Construction Ltd
 Whiteley Road
 Ripley
 Derbyshire
 DE5 3QL