


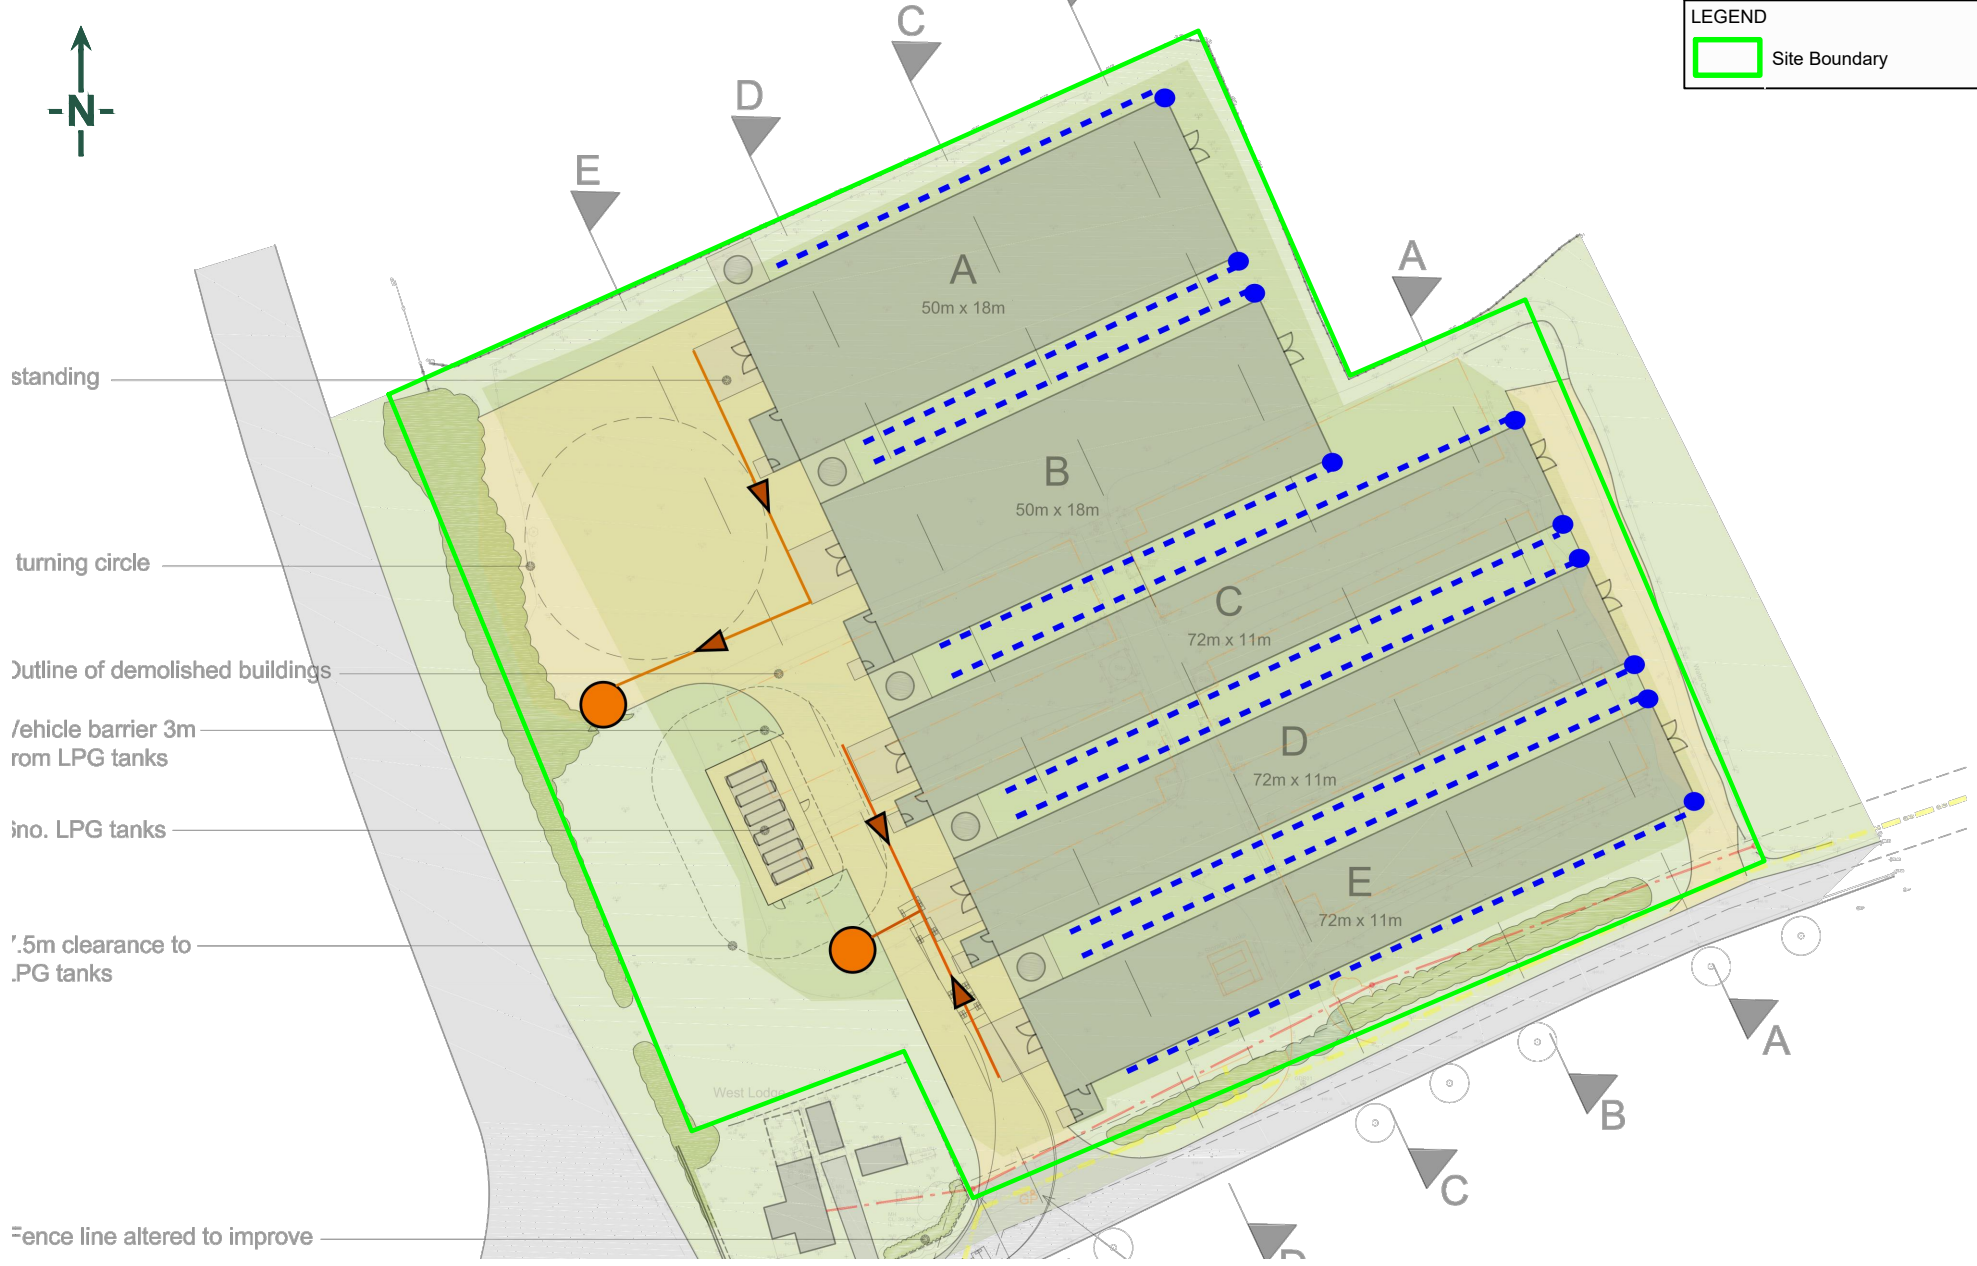

LEGEND

Site Boundary



standing

turning circle

Outline of demolished buildings

Vehicle barrier 3m from LPG tanks

7.5m clearance to LPG tanks

Fence line altered to improve

Site Plan Provided by Client



TITLE:
Site Infrastructure Plan
West Lodge Poultry Unit

DRAWN BY: KE	SCALE: Not to Scale	PROJECT NO: 20-1465.01
CHECKED BY: MR	REVISION: 1	FIGURE NO: 2
DATE: 18 September 2020		