
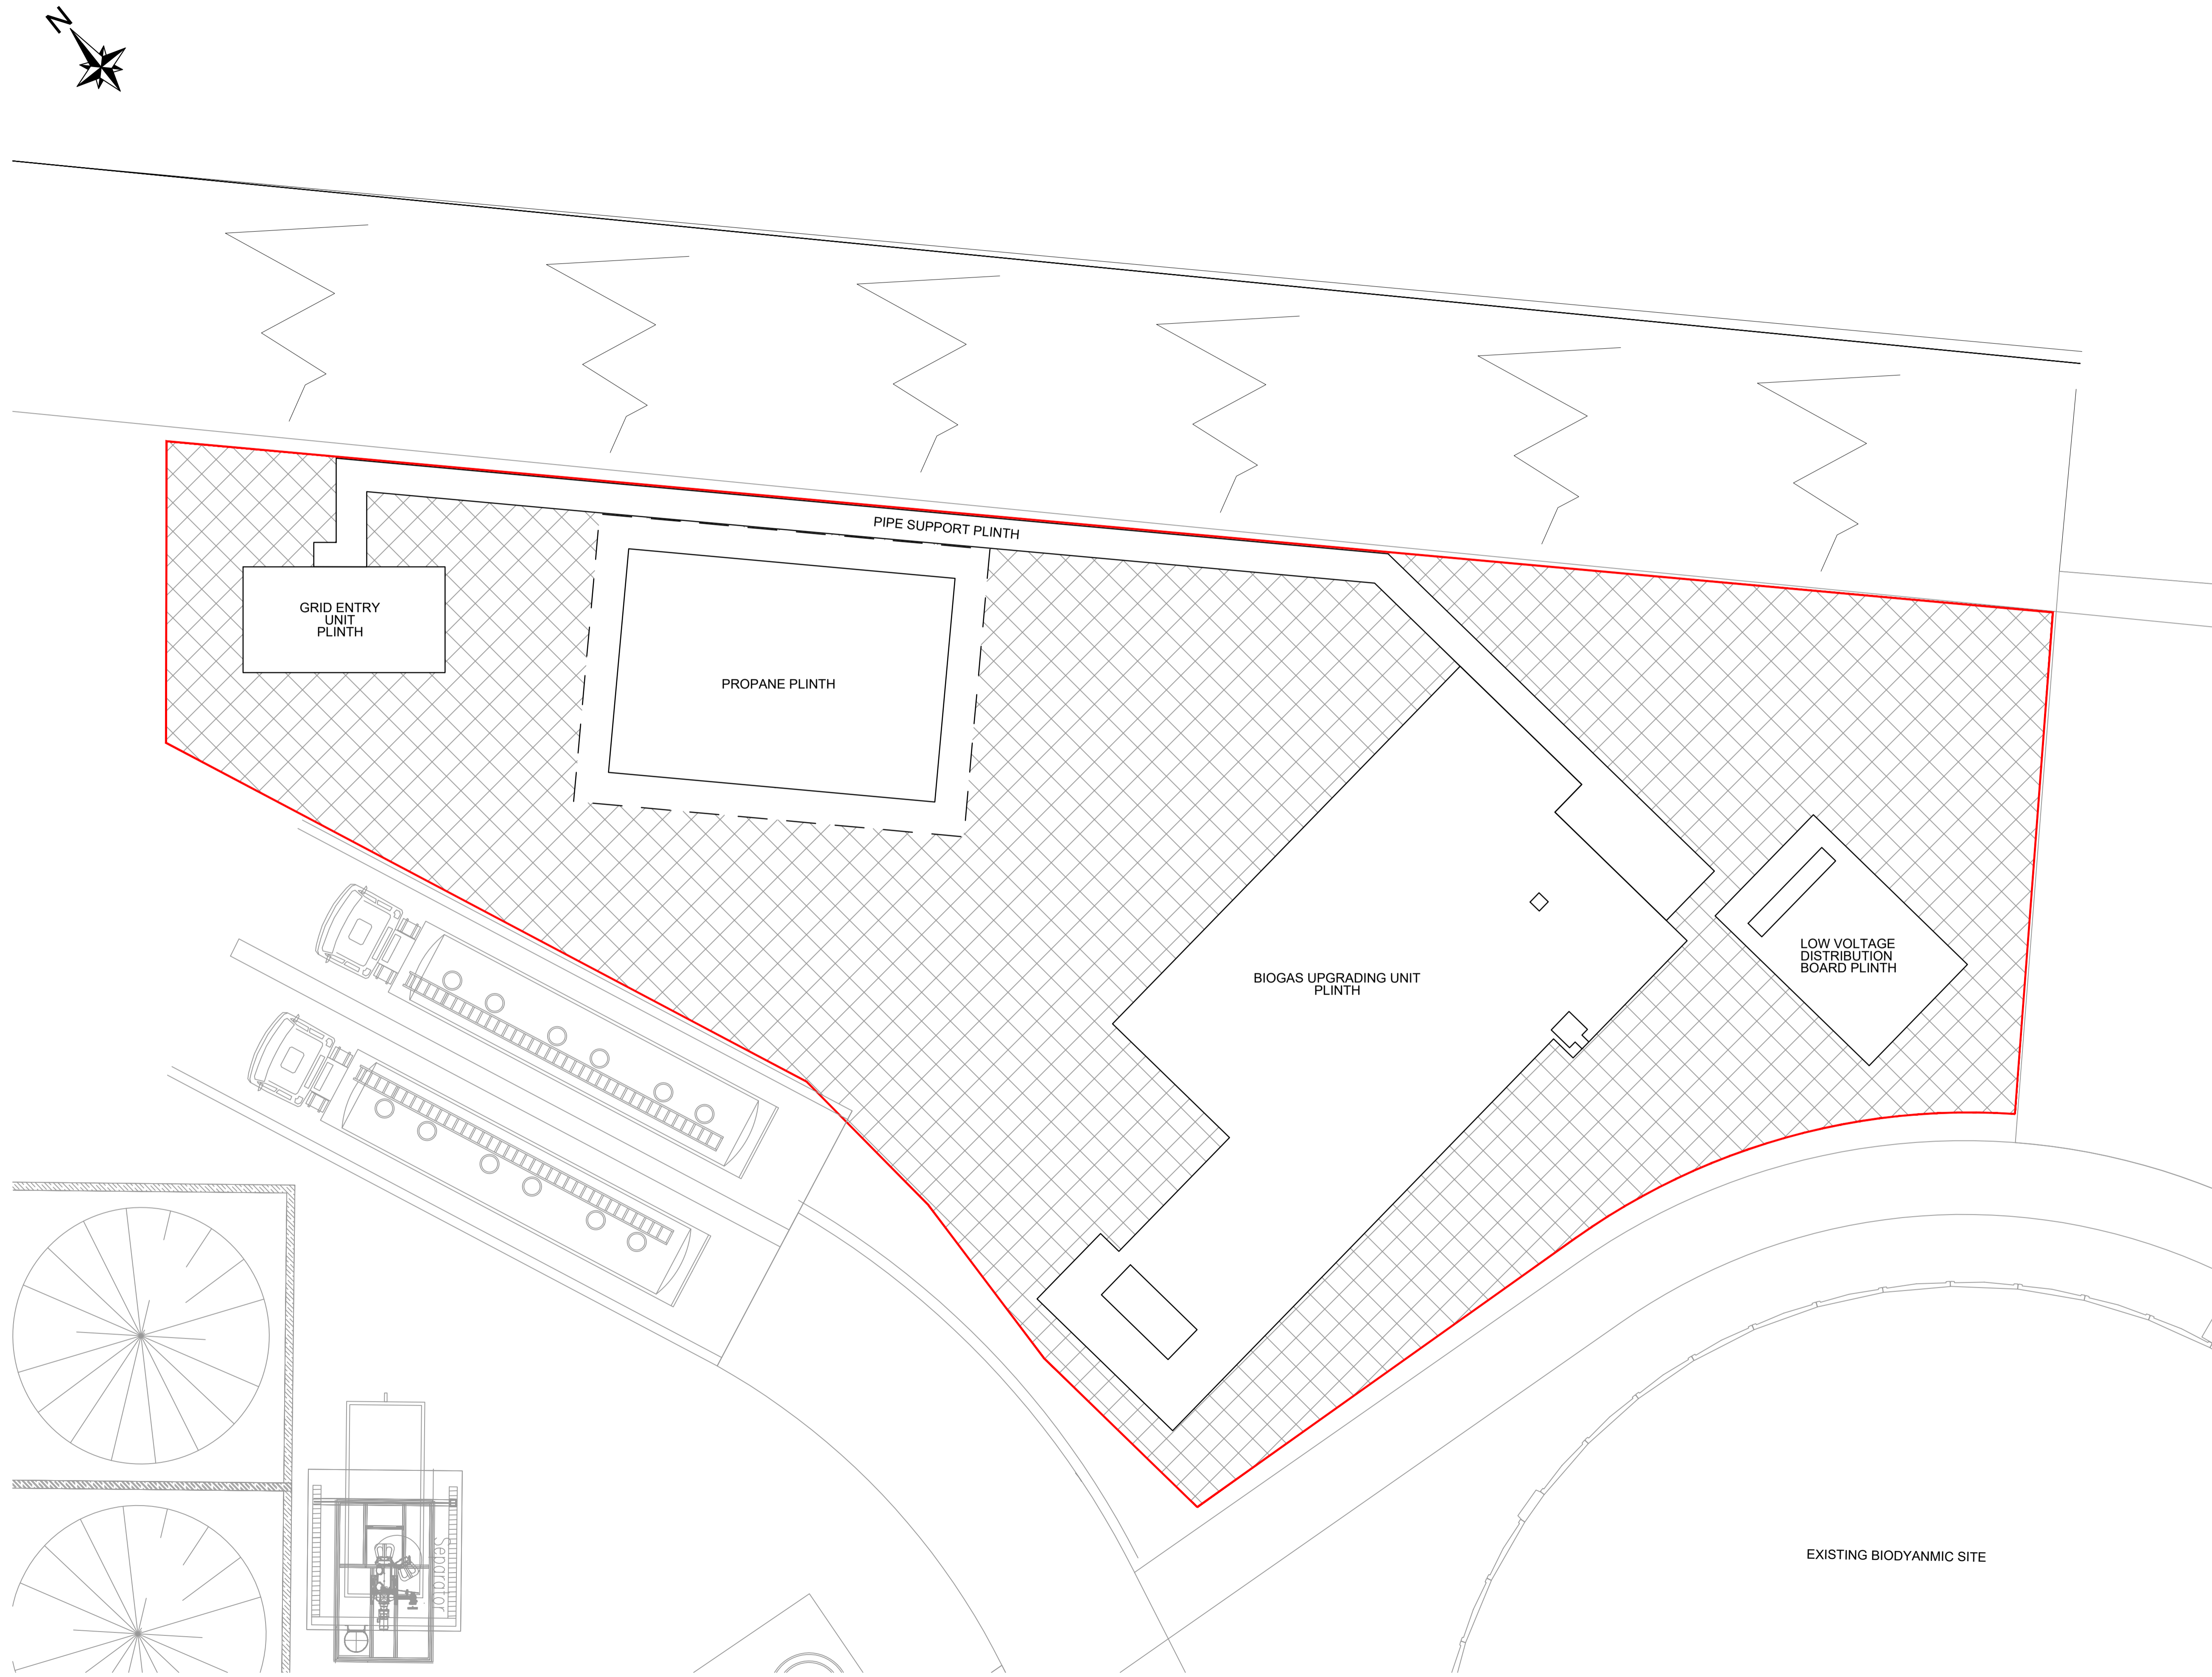


This drawing is to be read in conjunction with all relevant architects, engineers and specialists drawings and specifications.

Do not scale from this drawing.

KEY	
	DRAINAGE SOAKAWAY AREA



Rev	Date	By	Chk	Description
C1	30.10.20	TB	GT	Issued for Construction

**TUNSTALL SMITH KING**  
 Consulting Structural & Civil Engineers

All rights for the intellectual property of the designs shown on this drawing are reserved by Tunstall Smith King Limited. Company Registration Number: 9940811

Client  
**Air Liquide**

Project  
**BioDynamic**

Drawing Title  
**Drainage Plan**

Scale (s)  
 1:100@A1; 1:200@A3

Date  
 October 2020

Drawn  
 GT

Drawing Status  
**Construction**

Job No.	Drawing No.	Revision
220095	D/001	C1