


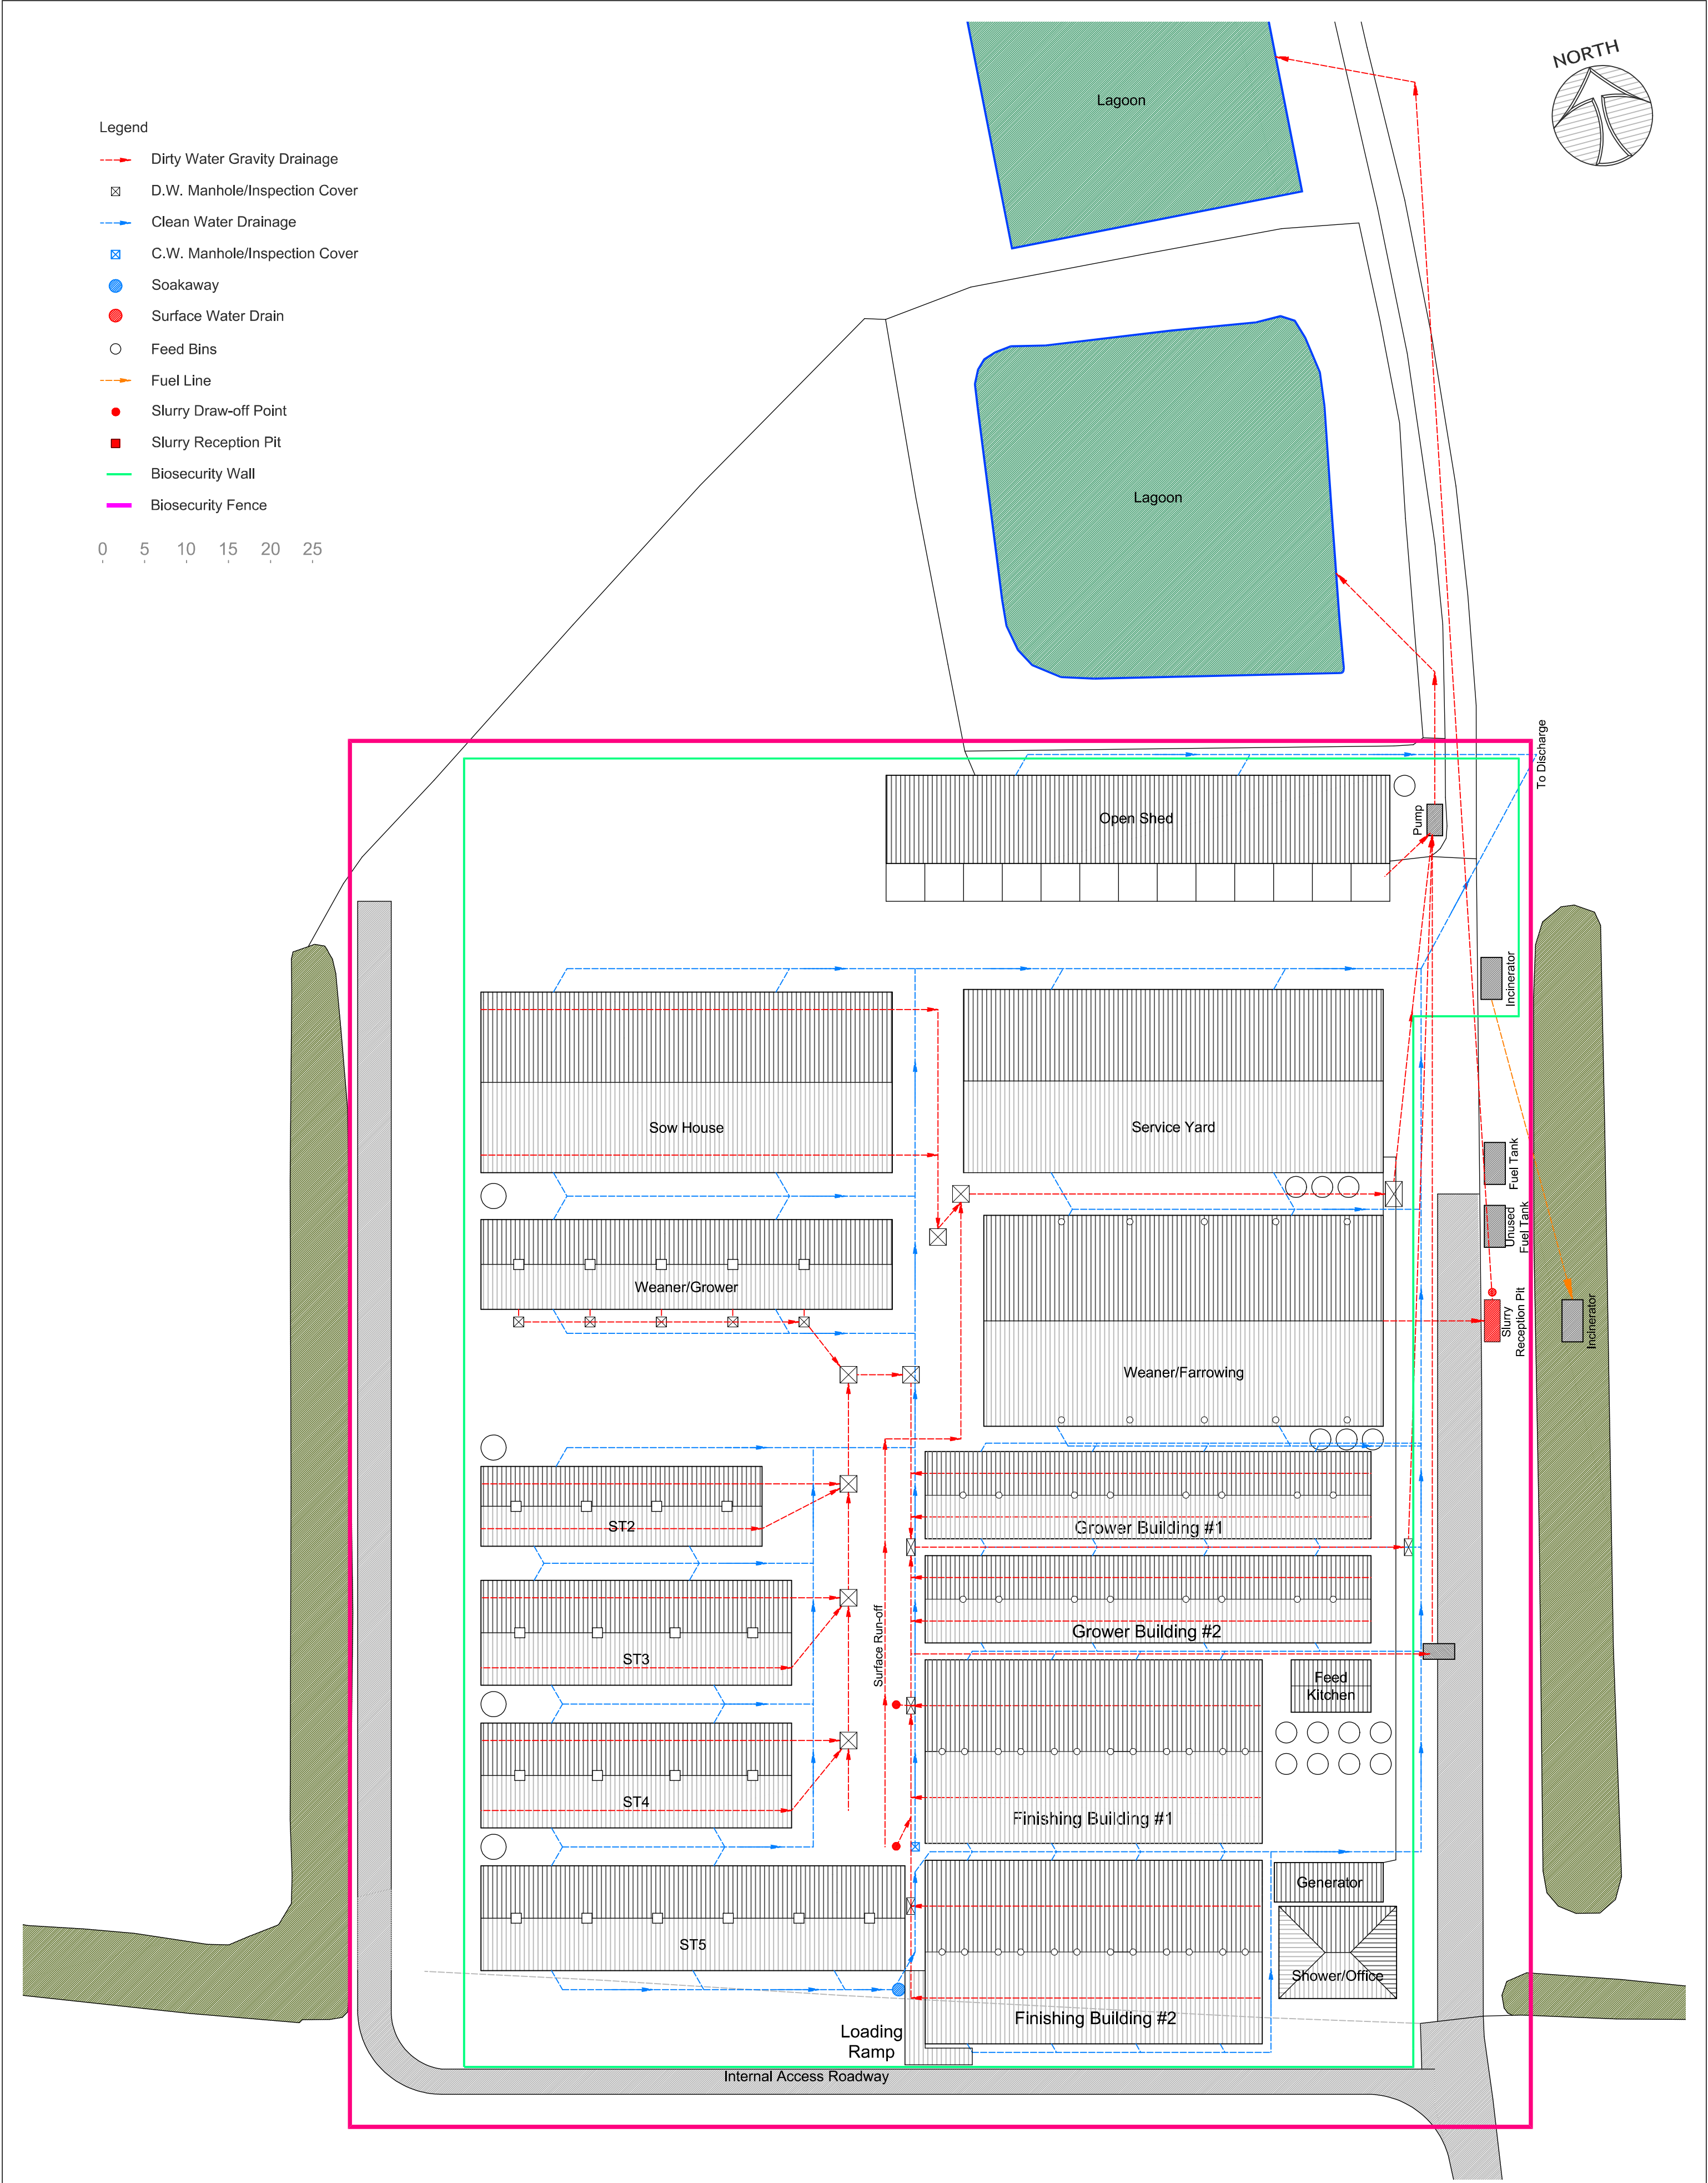

 Rydal Estate, Colton Road, Rugeley, Staffordshire WS15 3HF T: (01889) 575055 W: armbuildings.co.uk E: info@armbuildings.co.uk	Drawing Title Site Layout/Drainage Plan		Client Mr. R. Thompson		Rev.	Date	Description	Sig	Chkd
	Drawing Number/Revision P24-TOMP-EPR-001		Proposed Grower/Finisher Buildings @ Bridge House Farm Ltd. Murcott, Long Buckby, Northampton, NN6 7QR				This drawing is copyright property of ARM BUILDINGS LTD. and should not be reproduced without permission.		
	Scale/Paper 1:500 @ A2								
	Drawn/Chk'd BPT/CT	Date 26/06/24	Description/Location					All relevant dimensions and levels must be verified on site before work is commenced.	
						Scaled dimensions must not be taken from this drawing.			