


The STC site plan and permit boundary is taken from the existing STC permit (EPR/LP3499SY).
 The only change is to add the Permit Boundary area associated with the Cake Storage Area.

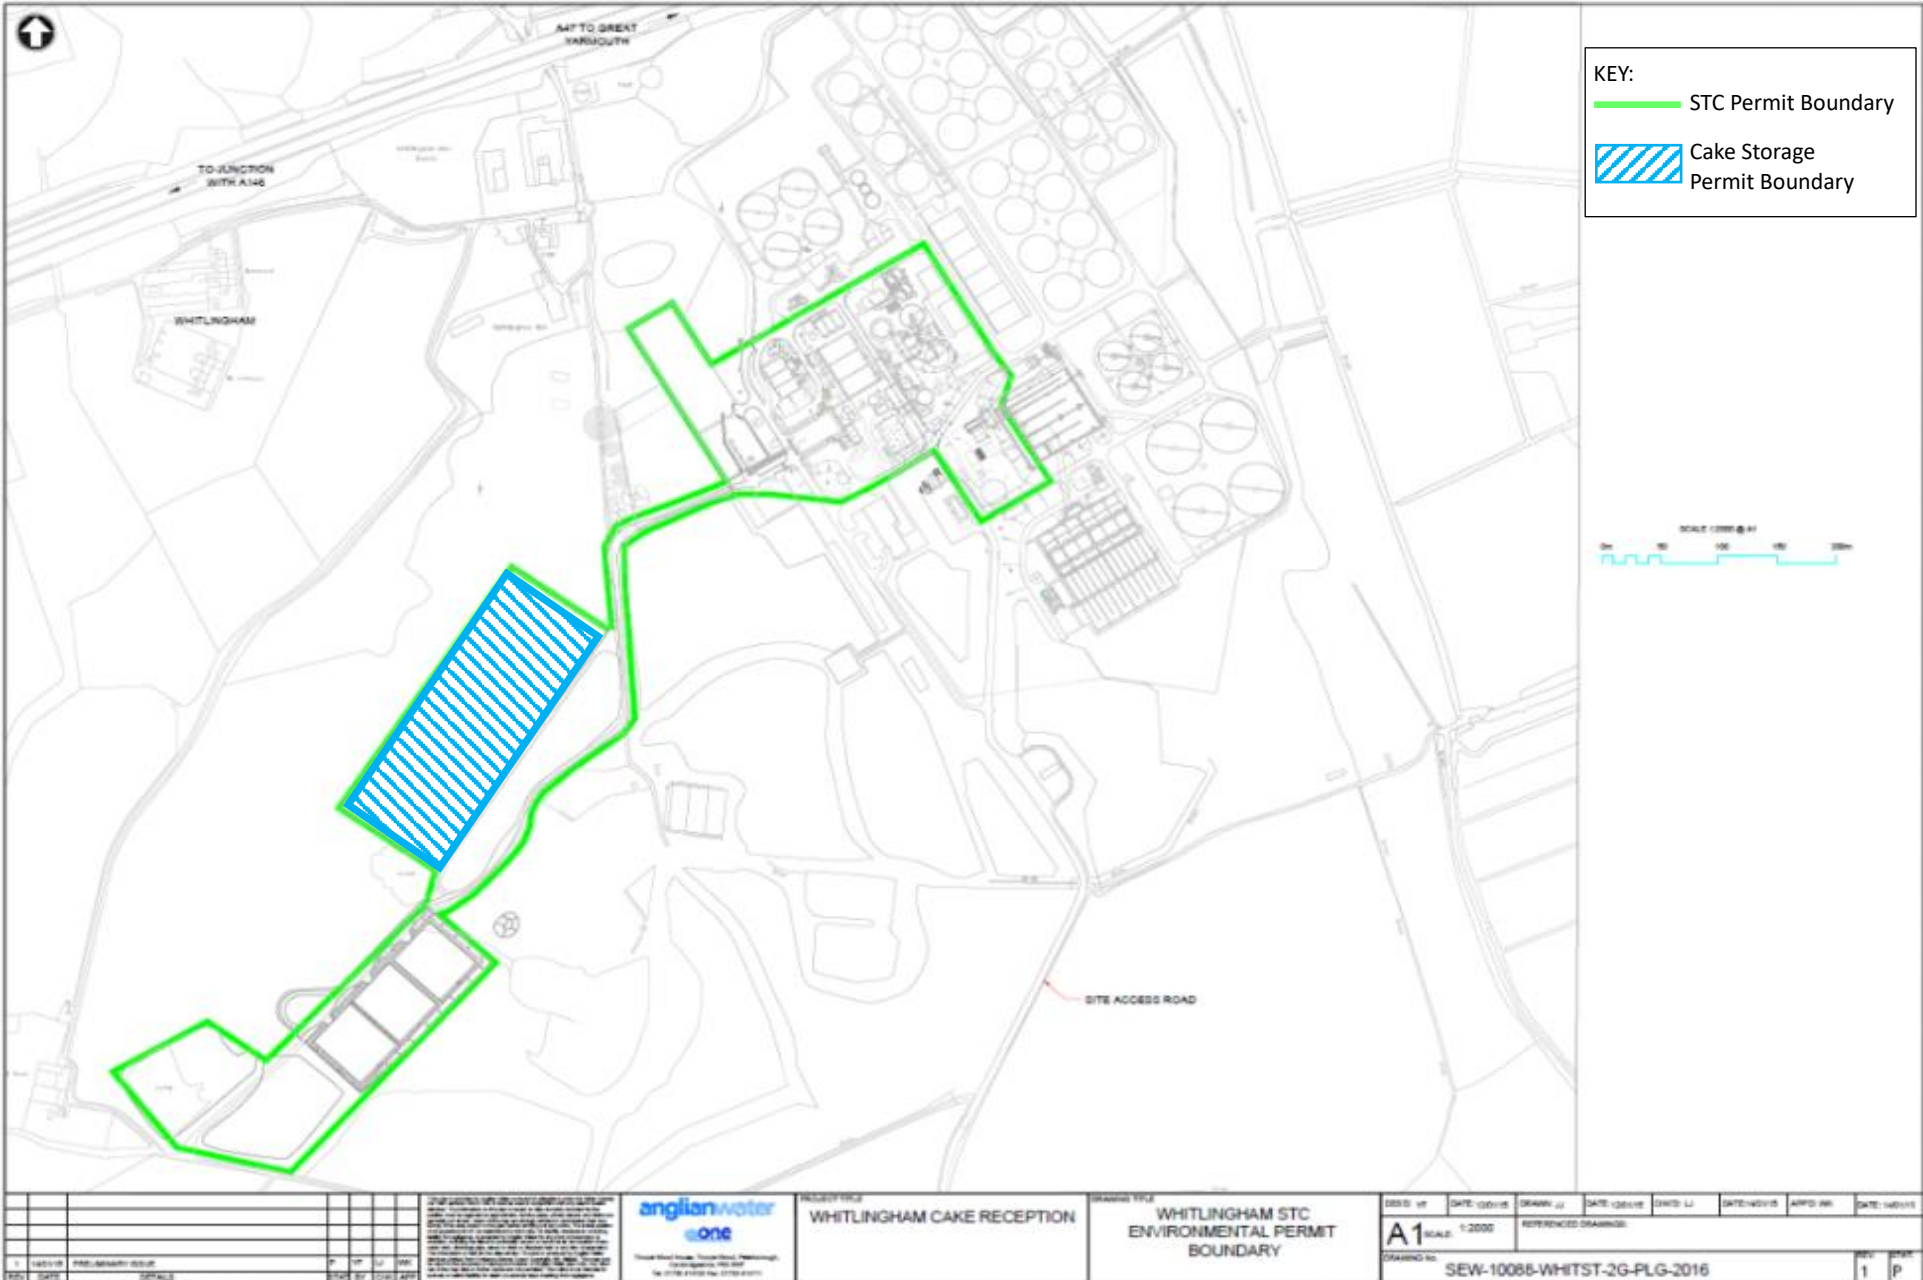

NO.	DATE	DESCRIPTION	BY	CHKD	APPD
1	14/01/16	PRELIMINARY ISSUE	JP	LP	JP
2	14/01/16	FINAL	JP	LP	JP

ANGLIAN WATER ONE LIMITED
 1000 WATERLOO ROAD, NOTTINGHAM, Notts, NG4 0EX
 TEL: 0115 9123456 FAX: 0115 9123457
 WWW.ANGLIANWATERONE.CO.UK



PROJECT TITLE
 WHITLINGHAM CAKE RECEPTION

DRAWING TITLE
 WHITLINGHAM STC ENVIRONMENTAL PERMIT BOUNDARY

ISSD BY	DATE ISSUED	DRAWN BY	DATE CHECKED	CHKD BY	DATE APPROVED	APPD BY	DATE	
A1	1-2000							
DRAWING NO. SEW-10088-WHTST-2G-PLG-2016							REV	DATE
							1	P

1 P