


# SNETTERTON POULTRY UNIT

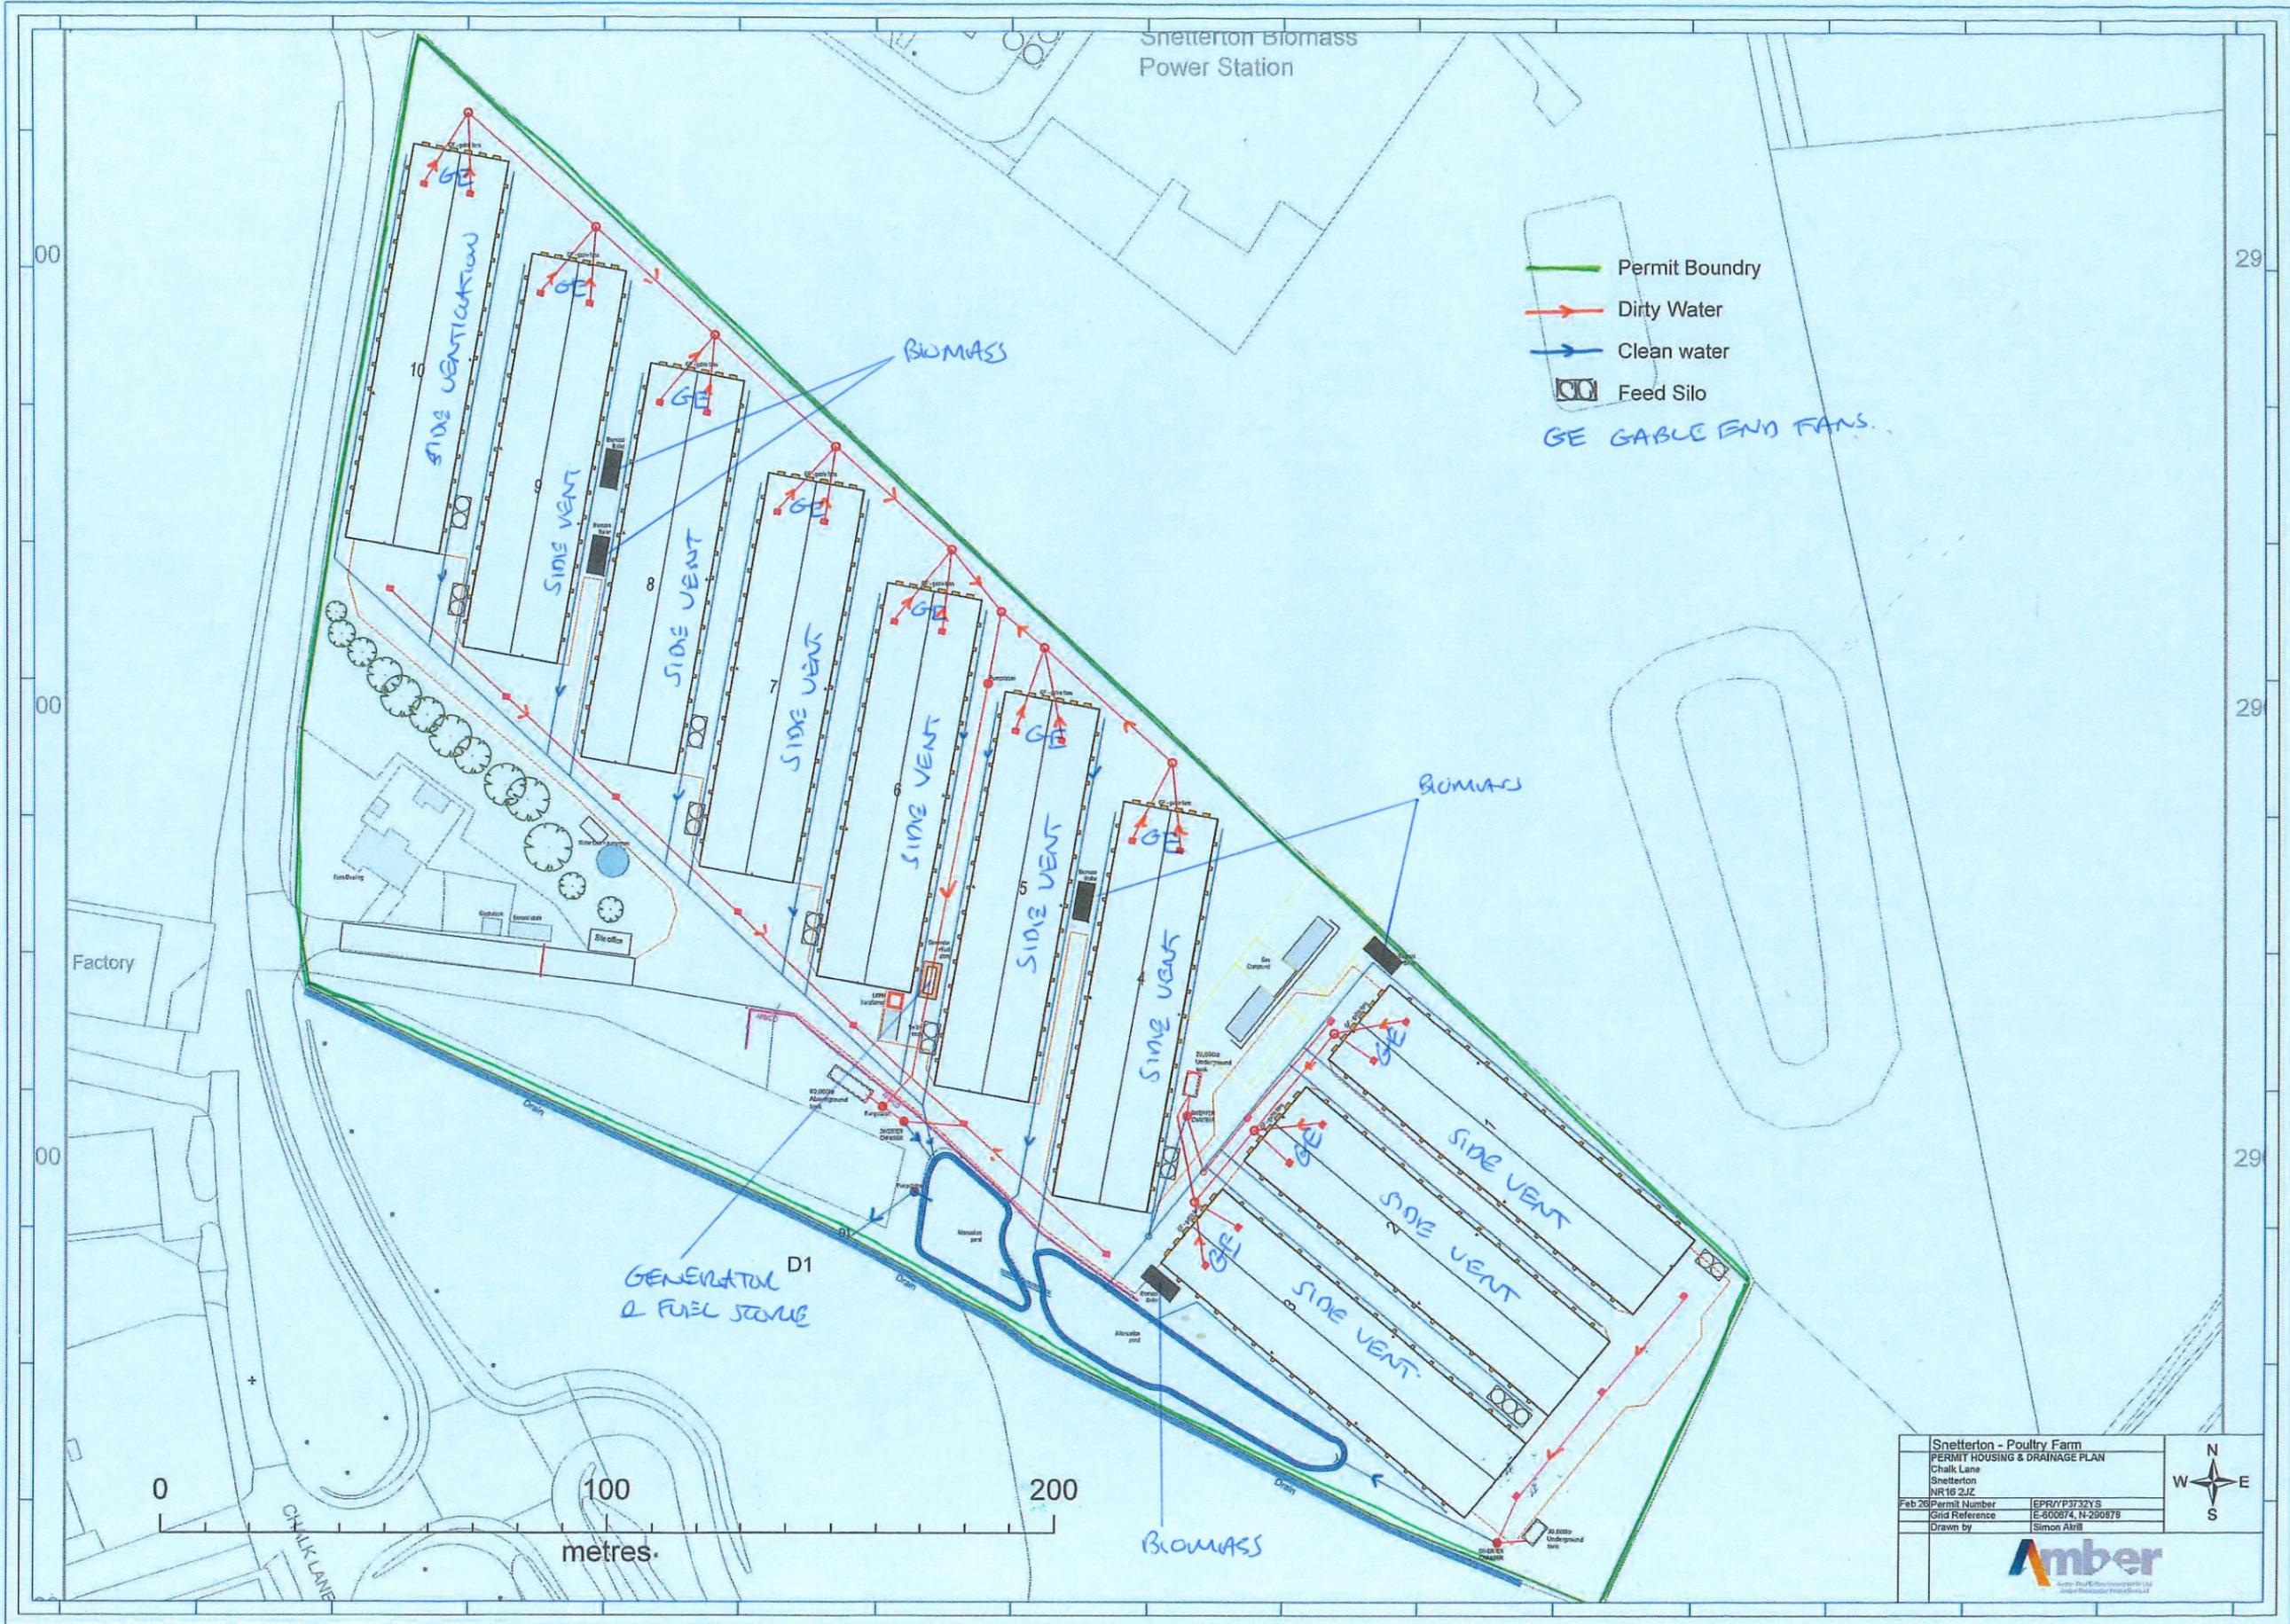

- Permit Boundry
- Dirty Water
- Clean water
- Feed Silo
- GE GABLE END FANS.

Snetterton - Poultry Farm		N W E S
PERMIT HOUSING & DRAINAGE PLAN		
Chalk Lane		
Snetterton		
NR16 2JZ		
Feb 26	Permit Number	EPR/P3732YS
	Grid Reference	E-600874, N-290875
	Drawn by	Simon Aitell

**Amber**  
Civil & Environmental Engineering Ltd