
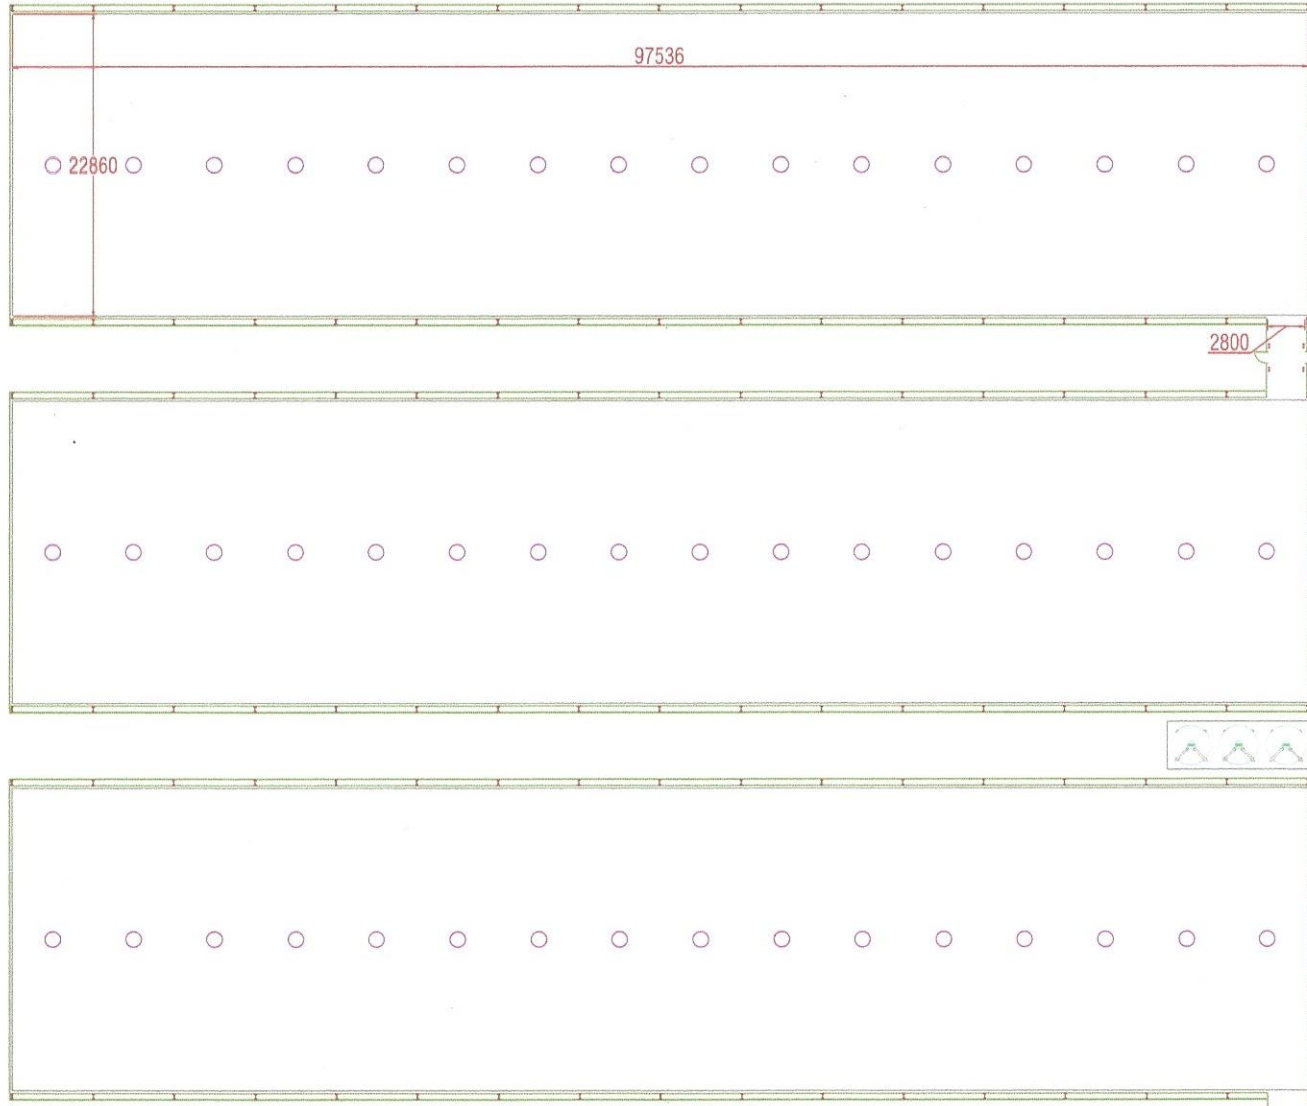
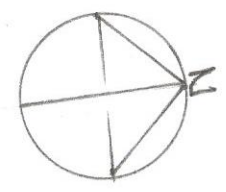


Stone filled french drains under eaves with perforated pipes.

Drainage plan for
West End Farm, Penryn Dist
Bredeford, Breake, Sulfok NBB4 BDL

- KEY.
- Clean water (underground pipes overlaid flow into catch pit).
 - Dirty water (underground pipes & wall and flow directly at eaves into catch pit).
 - OP Catch pit for all concrete water.
 - DV Divertor valve

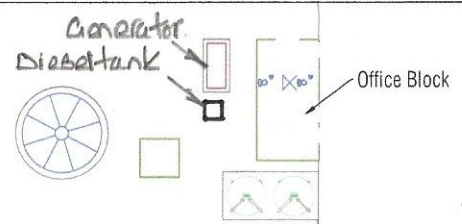

Underground, concrete encased dirty water tank

Gas tank base

100mm kerb around entirety of concrete apron

Concrete apron with turning area

Pipe to dirty water tank

Catch pit for all concrete water

Pipe to storm water storage

Diverter Valve

C. E. DAVIDSON LTD

CLIENT: A W MERRELLS & SONS			
DATE: MAY 2019			
SUBJECT: WEST END FARM, SHADINGFIELD, BECCLES, NORFOLK, NR34 8DL - PROPOSED POULTRY FARM			
DRAWING NO: AWM-105			
SCALE: 1:200 AT A1			
APPROVED BY:	PGD	DRAWN BY:	CPD
REV	DATE	DESCRIPTION	
1	22-01-19	DRAINAGE & INTERNAL LAYOUT	