
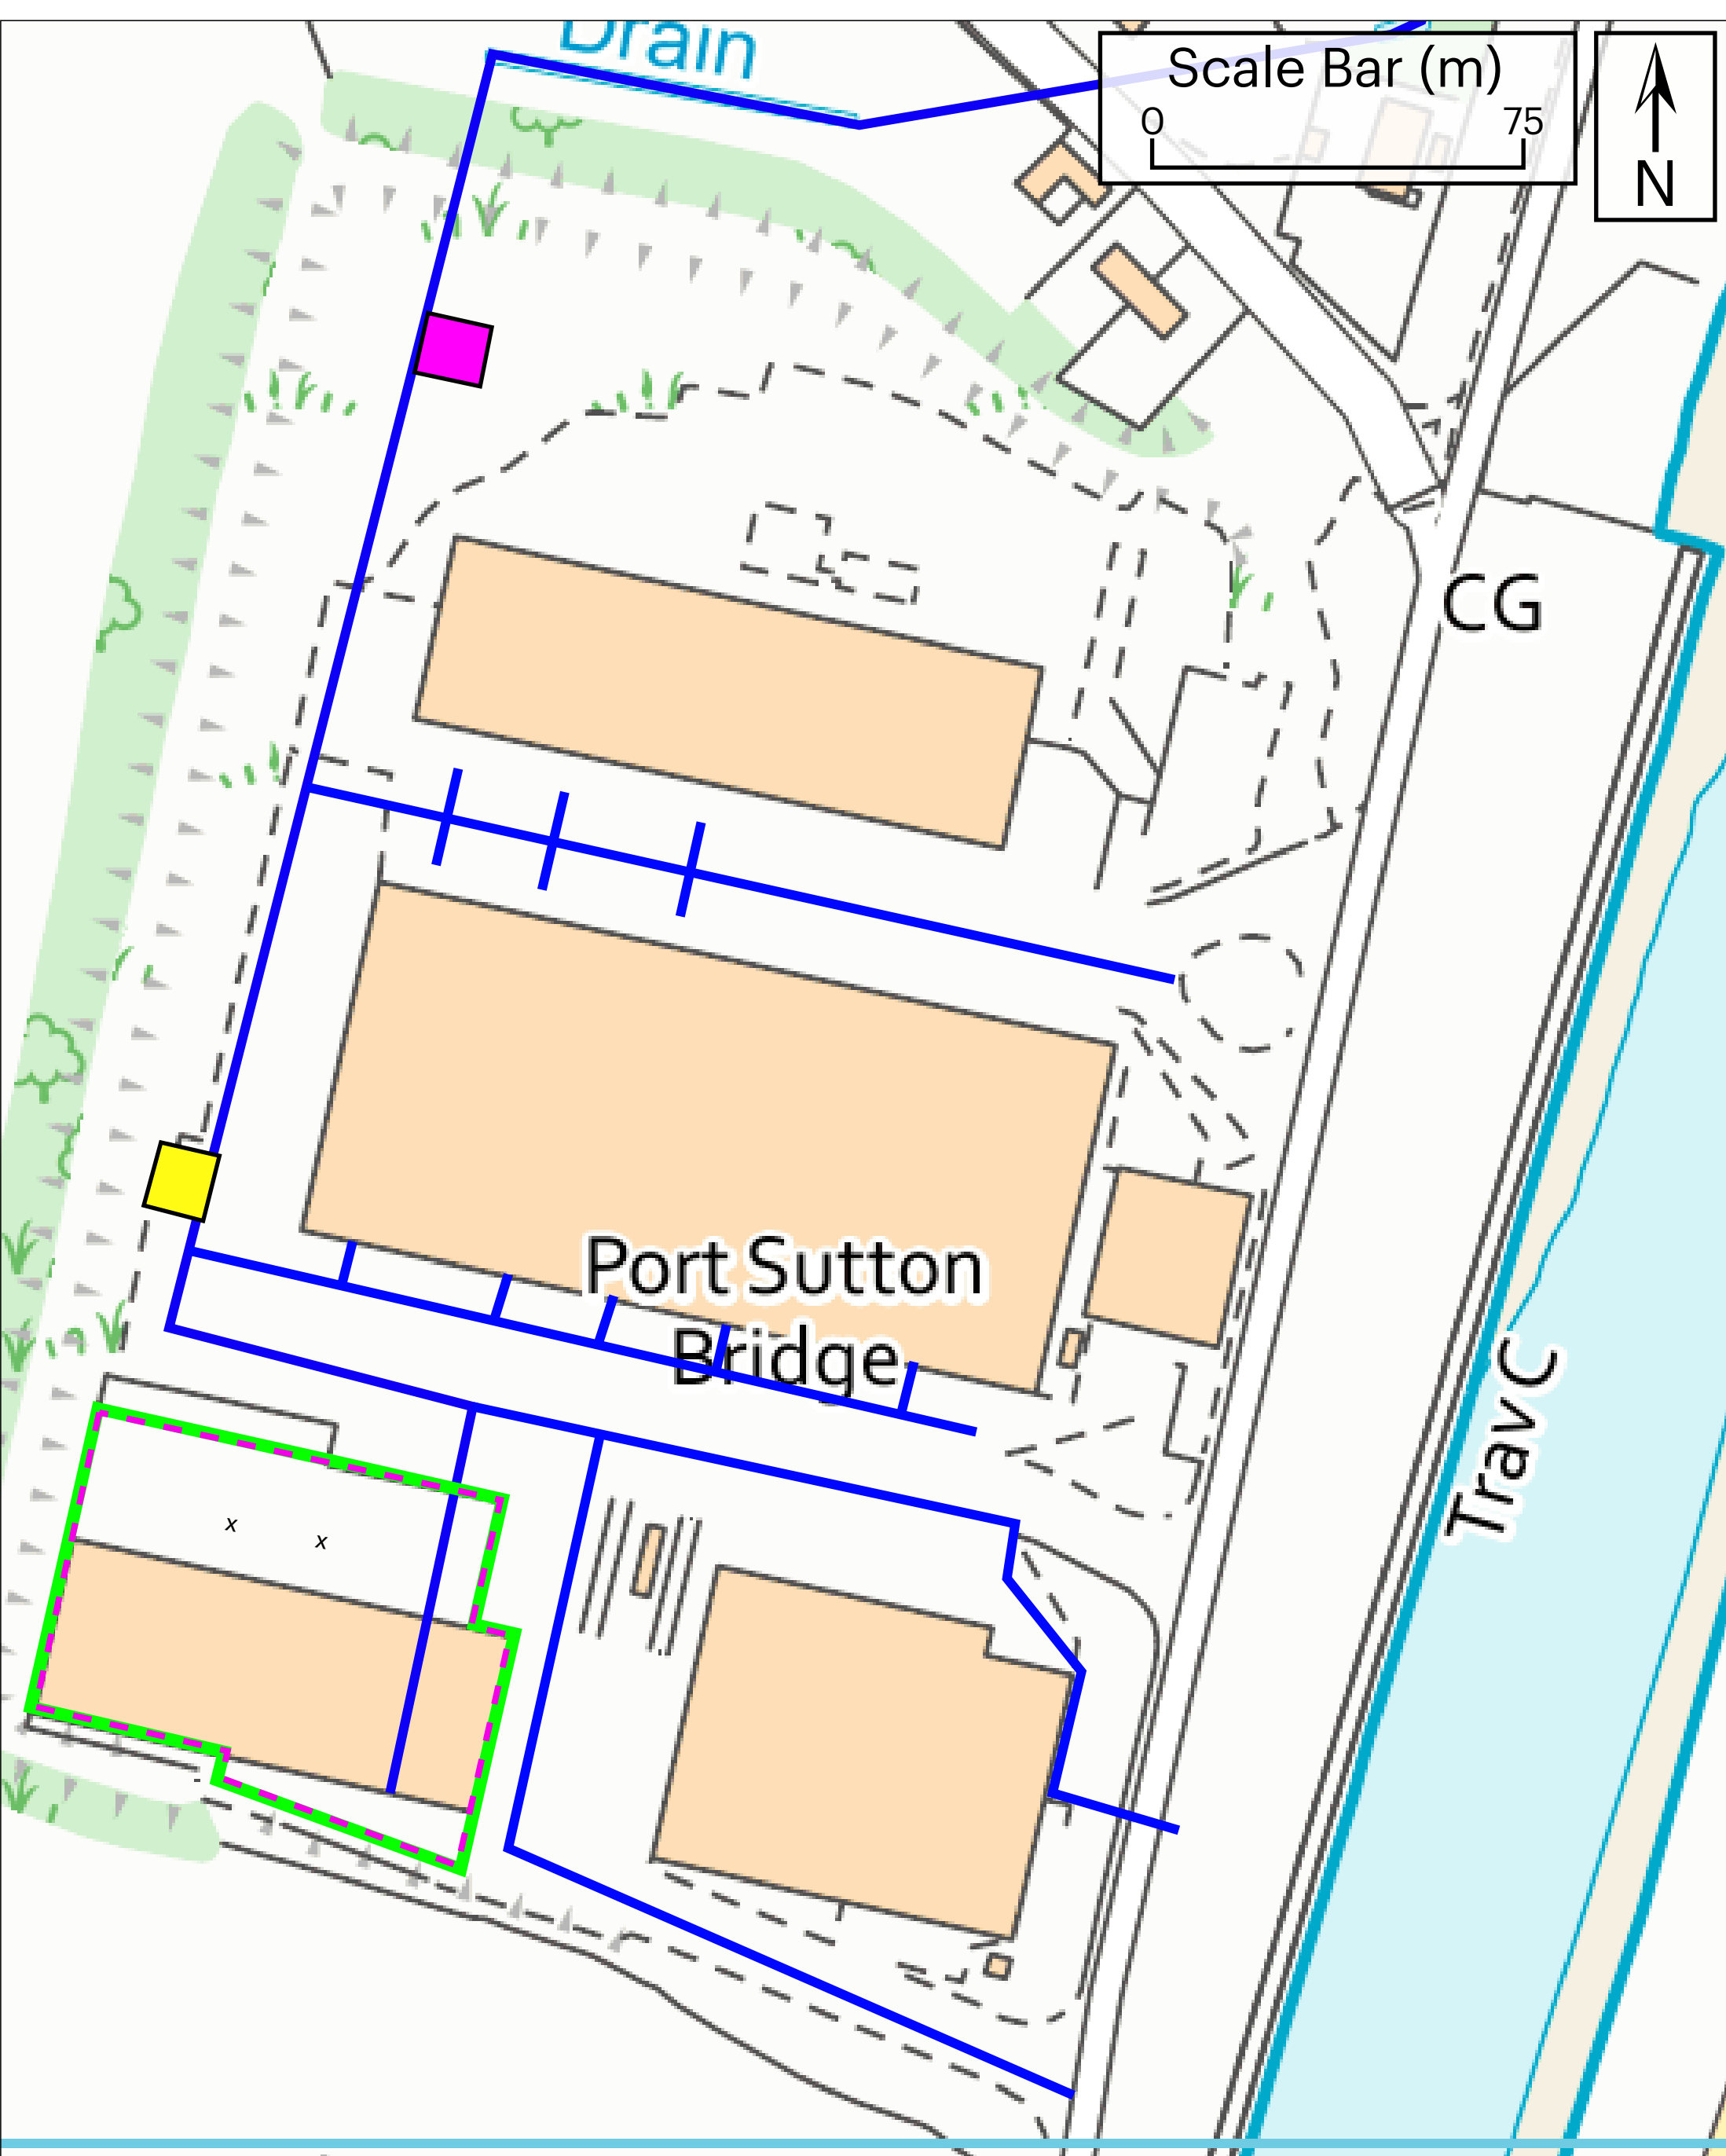


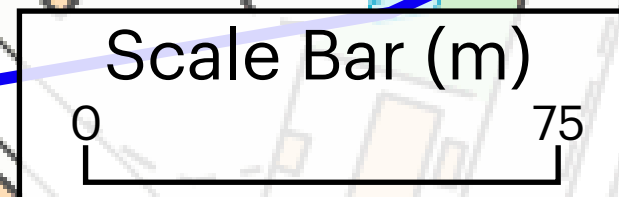

Drawing Title: Drainage Plan		Key:  Interceptor x Gully  Penstock Valve - - Impermeable Concrete Surface  Surface Water Drainage  Permit Boundary	Drawn by: CC
			Checked by:
Client: Shred and Recycle		The Mineral Planning Group Ltd. The Rowan Suite Oakdene House Cottingley Business Park Bingley, West Yorkshire BD16 1PE Tel: 01274 884599 headoffice@mpgyorks.co.uk www.mpgyorks.co.uk	
Site: Port Sutton Bridge			
Drawing Number: 389/4 Drainage Plan	Rev: 1		
Date: 03/06/2026	Scale: 1:1,200 @ A3	Notes:	© Mineral Planning Group Ltd. 2024