



UKOG PLC

Title: Site Location and Site Layout Plans

Document Number: UKOG-EPR-ATON-SP-004


SITE PLANS

| SITE PLANS | DRAWING NUMBER | REVISION |
|---|-------------------------|----------|
| Site Location Plan | UKOG-EPR-ATON-SP-004-01 | 0 |
| Proposed Construction Mode Layout Plan | UKOG-EPR-ATON-SP-004-02 | 0 |
| Proposed Drilling Mode Layout Plan | UKOG-EPR-ATON-SP-004-03 | 0 |
| Proposed Initial Flow Testing Mode Layout Plan | UKOG-EPR-ATON-SP-004-04 | 0 |
| Proposed Extended Well Testing Mode Layout Plan | UKOG-EPR-ATON-SP-004-05 | 0 |

THE ORDNANCE SURVEY DATA ON THIS PLAN HAS BEEN REPRODUCED FROM ORDNANCE SURVEY © BY PERMISSION OF ORDNANCE SURVEY © ON BEHALF OF THE CONTROLLER OF HER MAJESTY'S STATIONERY OFFICE © CROWN COPYRIGHT 2016. ALL RIGHTS RESERVED. LICENCE No. 100022432



KEY:
SITE BOUNDARY

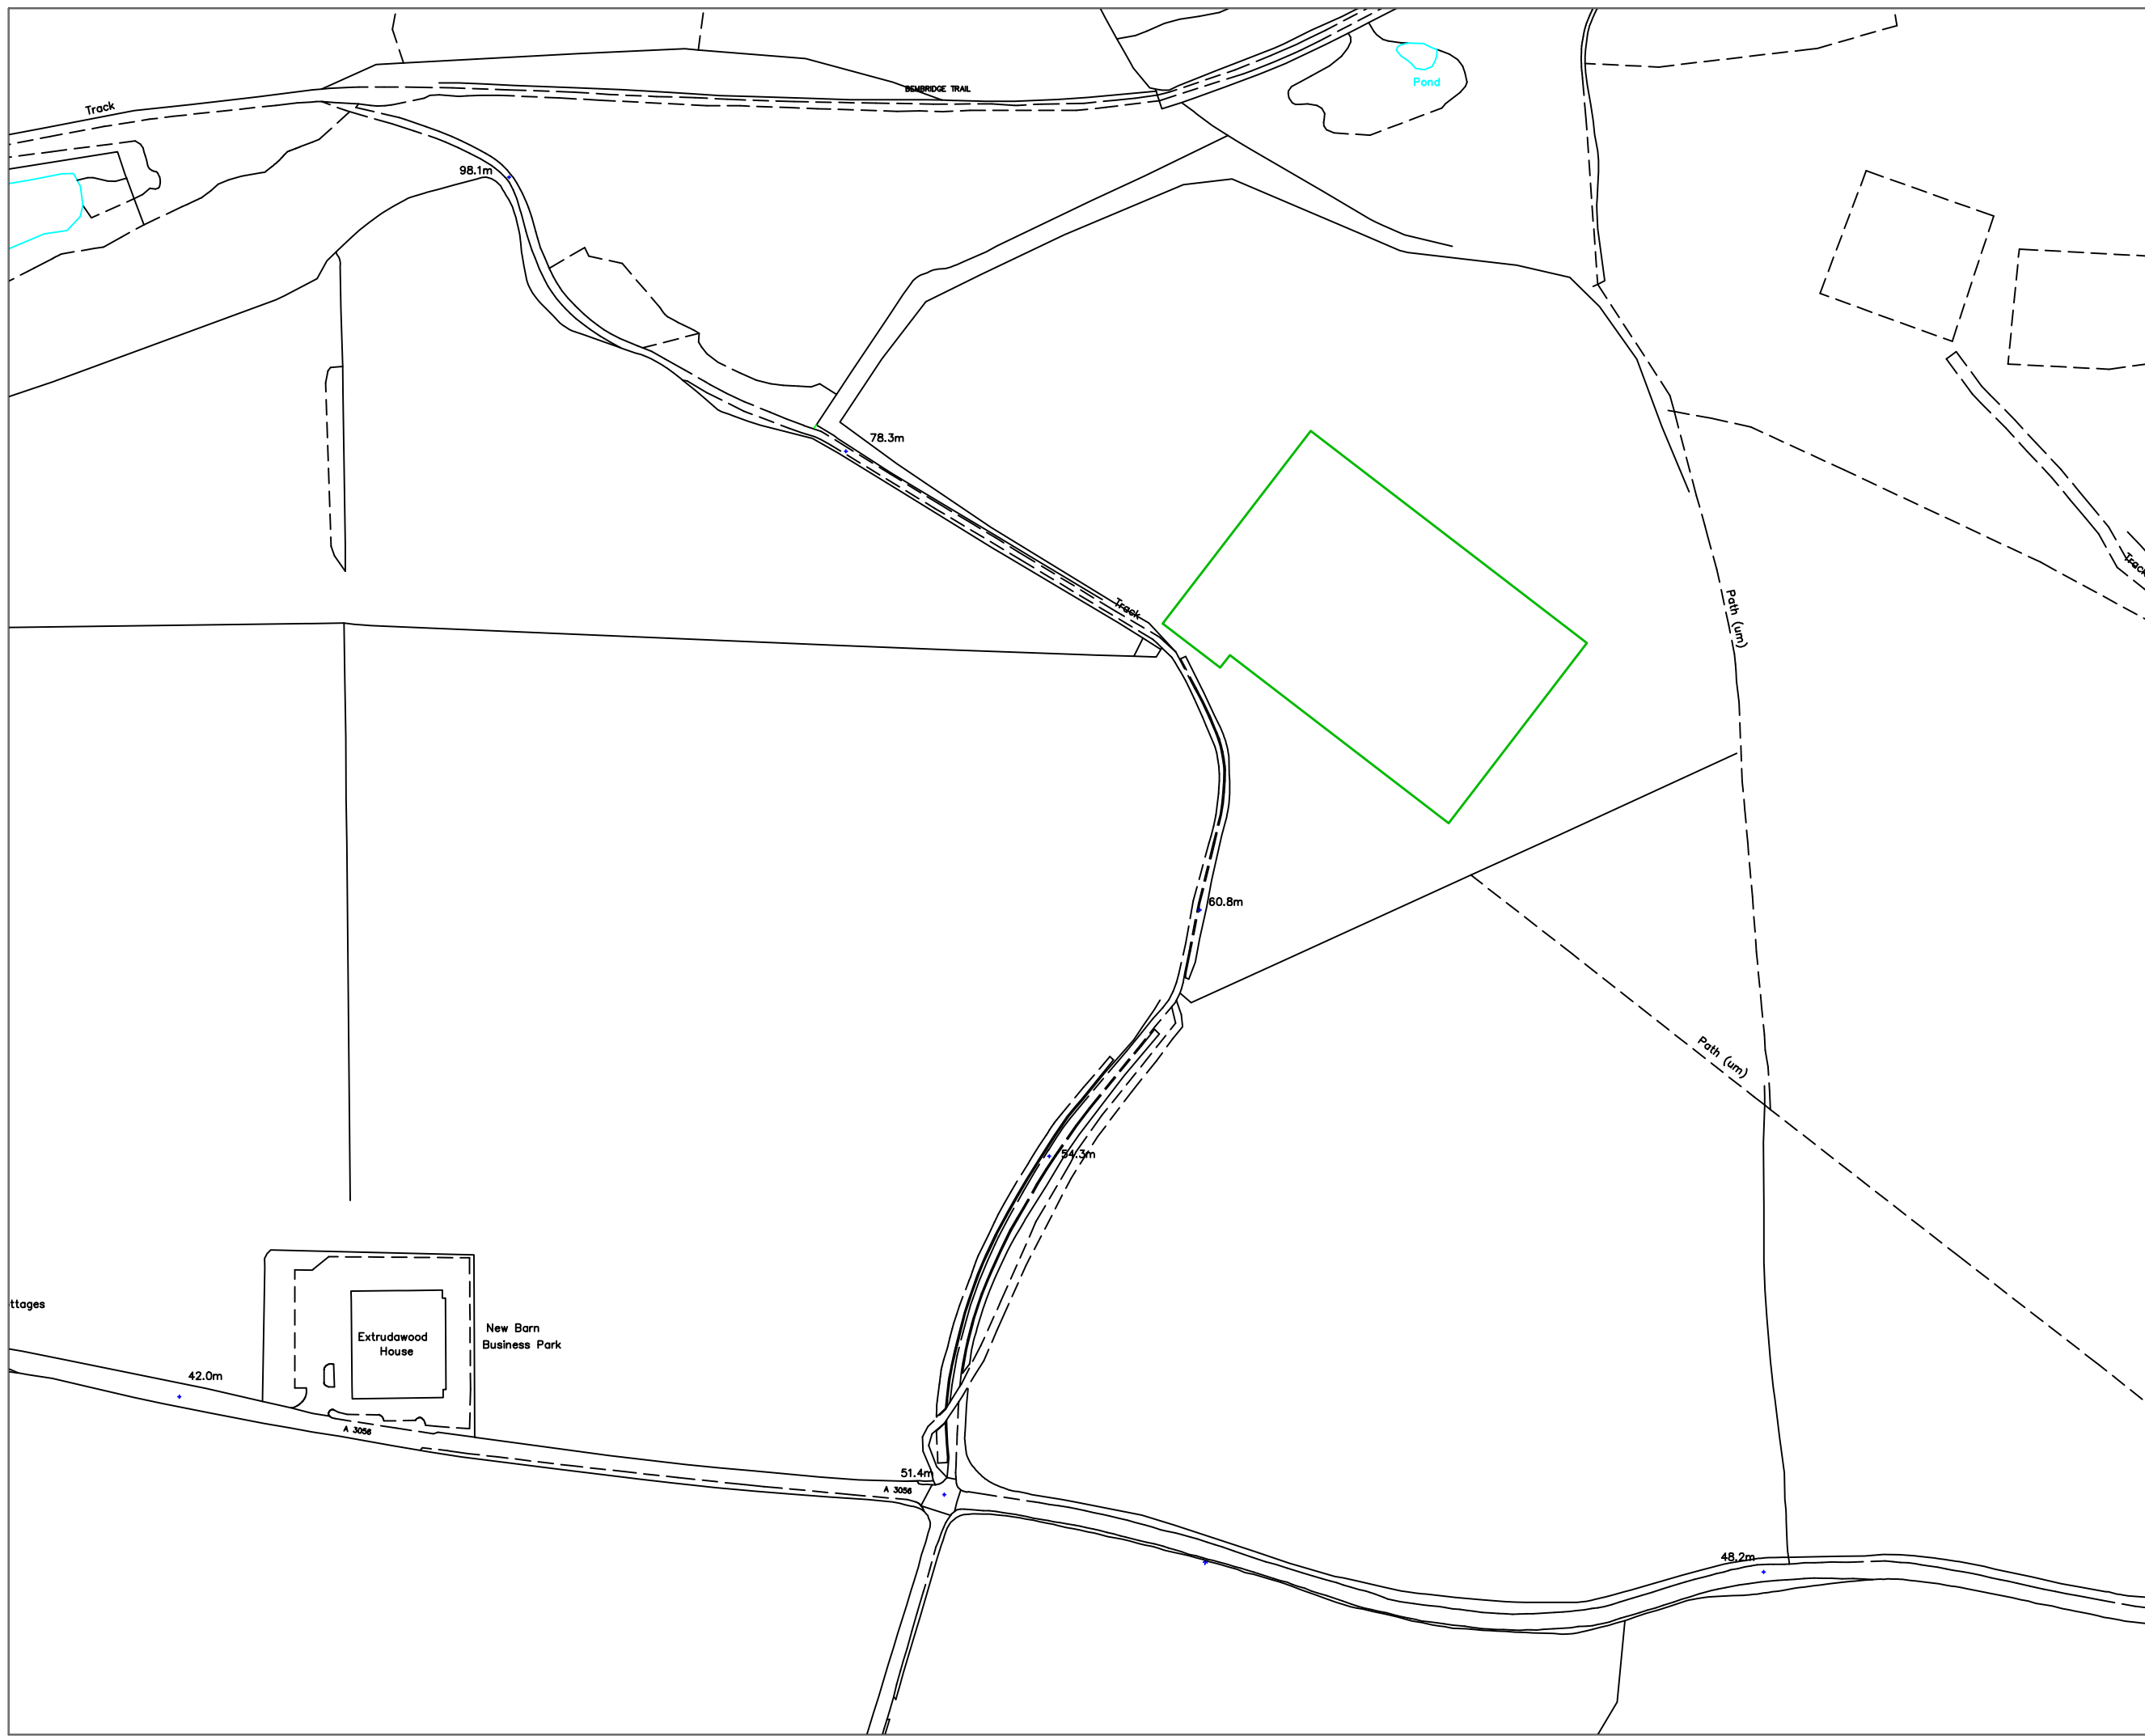

NOTES:

REVISION HISTORY

| REV | DATE | BY | DETAILS |
|-----|-------|----|--------------------|
| 0 | MAY20 | JF | ORIGINAL FOR ISSUE |

ZETLAND GROUP

FROM CONCEPTION TO COMPLETION

ZETLAND GROUP LIMITED
THE INNOVATION CENTRE, KIRKLEATHAM BUSINESS PARK, REDCAR, TS10 5SH
T: +44(0)1642 77726 E: info@zetlandgroup.com W: www.zetlandgroup.com

Registered in England No. 0596459. Registered office: The Innovation Centre, Kirkleatham Business Park, Redcar, TS10 5SH

THIS DOCUMENT IS THE PROPERTY OF ZETLAND GROUP LIMITED. IT CONTAINS PROPRIETARY AND CONFIDENTIAL INFORMATION WHICH MUST NOT BE DUPLICATED, USED OR DISCLOSED OTHER THAN AS EXPRESSLY AUTHORIZED BY ZETLAND GROUP LIMITED OR ITS REPRESENTATIVE © 2020

SITE: ARRETON WELL SITE

PROJECT: ARRETON WELL SITE HYDROCARBON EXPLORATION AND APPRAISAL

TITLE: SITE LOCATION PLAN

CLIENT: UK OIL & GAS PLC

Scale: 1:2,500 DWG. No:
Size: A3 UKOG-EPR-ATON-SP-004-01
Sheet: 1 of 1



KEY:
SITE BOUNDARY



NOTES:

| REVISION HISTORY | | | |
|------------------|-------|----|--------------------|
| REV | DATE | BY | DETAILS |
| 0 | MAY20 | JF | ORIGINAL FOR ISSUE |
| 1 | | | DETAILS |

ZETLAND GROUP
FROM CONCEPTION TO COMPLETION
ZETLAND GROUP LIMITED
THE INNOVATION CENTRE, POPPULHAM BUSINESS PARK, REDCAR, TS10 5SH
T: +44(0)1642 777728 E: info@zetlandgroup.com W: www.zetlandgroup.com


THIS DOCUMENT IS THE PROPERTY OF ZETLAND GROUP LIMITED. IT CONTAINS PROPRIETARY AND CONFIDENTIAL INFORMATION WHICH MUST NOT BE DUPLICATED, USED OR DISCLOSED OTHER THAN AS EXPRESSLY AUTHORISED BY ZETLAND GROUP LIMITED OR ITS REPRESENTATIVE. © 2020

SITE: ARRETON WELL SITE
PROJECT: ARRETON WELL SITE HYDROCARBON EXPLORATION AND APPRAISAL
TITLE: PROPOSED CONSTRUCTION MODE LAYOUT PLAN
CLIENT: UK OIL & GAS PLC

Scale: 1:500
Size: A2
Sheet: 1 of 1
DWG. No: UKOG-EPR-ATON-SP-004-02



KEY:
SITE BOUNDARY

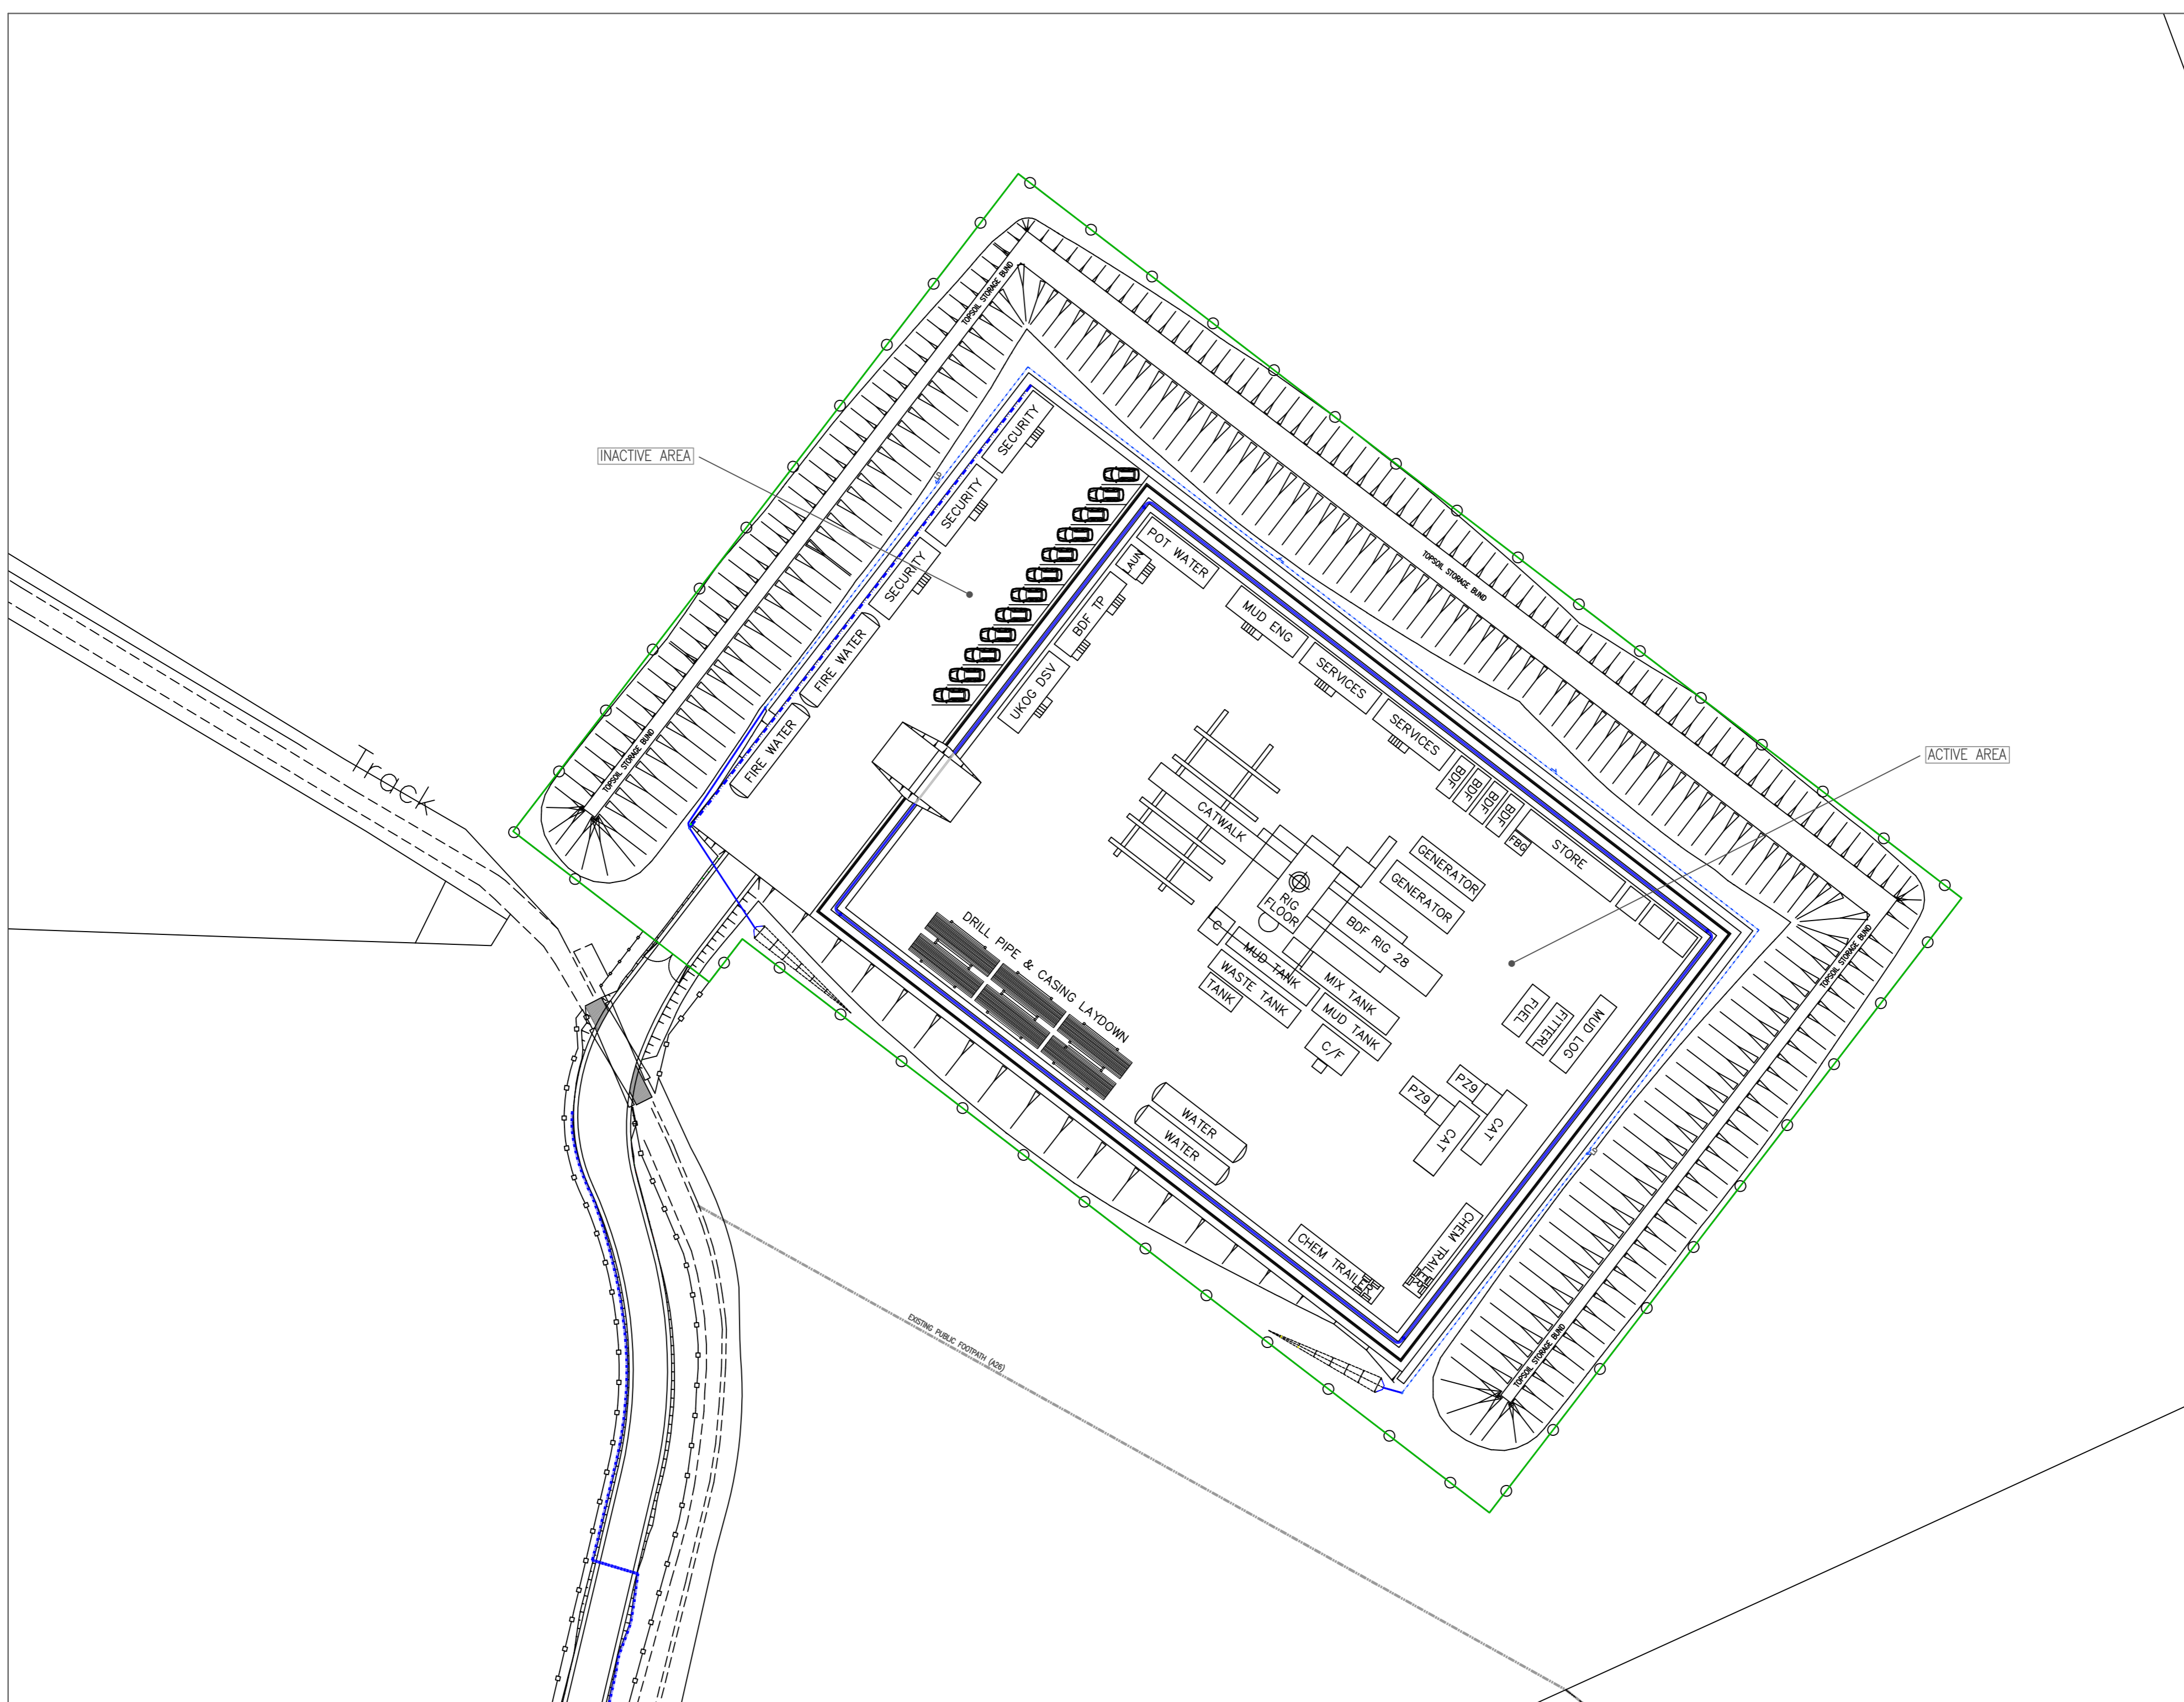

NOTES:

| REVISION HISTORY | | | |
|------------------|-------|----|--------------------|
| REV | DATE | BY | DETAILS |
| 0 | MAY20 | JF | ORIGINAL FOR ISSUE |
| | | | |
| | | | |
| | | | |


ZETLAND GROUP
FROM CONCEPTION TO COMPLETION
ZETLAND GROUP LIMITED
THE INNOVATION CENTRE, POPPINGTON BUSINESS PARK, REDCAR, TS10 5SH
T: +44(0)1642 777728 E: info@zetlandgroup.com W: www.zetlandgroup.com

THIS DOCUMENT IS THE PROPERTY OF ZETLAND GROUP LIMITED. IT CONTAINS PROPRIETARY AND CONFIDENTIAL INFORMATION WHICH MUST NOT BE DUPLICATED, USED OR DISCLOSED OTHER THAN AS EXPRESSLY AUTHORISED BY ZETLAND GROUP LIMITED OR ITS REPRESENTATIVE. © 2020

SITE: ARRETON WELL SITE
PROJECT: ARRETON WELL SITE HYDROCARBON EXPLORATION AND APPRAISAL
TITLE: PROPOSED DRILLING MODE LAYOUT PLAN

CLIENT: UK OIL & GAS PLC
Scale: 1:500 DWG. No:
Size: A2 Sheet: 1 of 1 UKOG-EPR-ATON-SP-004-03

KEY:
SITE BOUNDARY

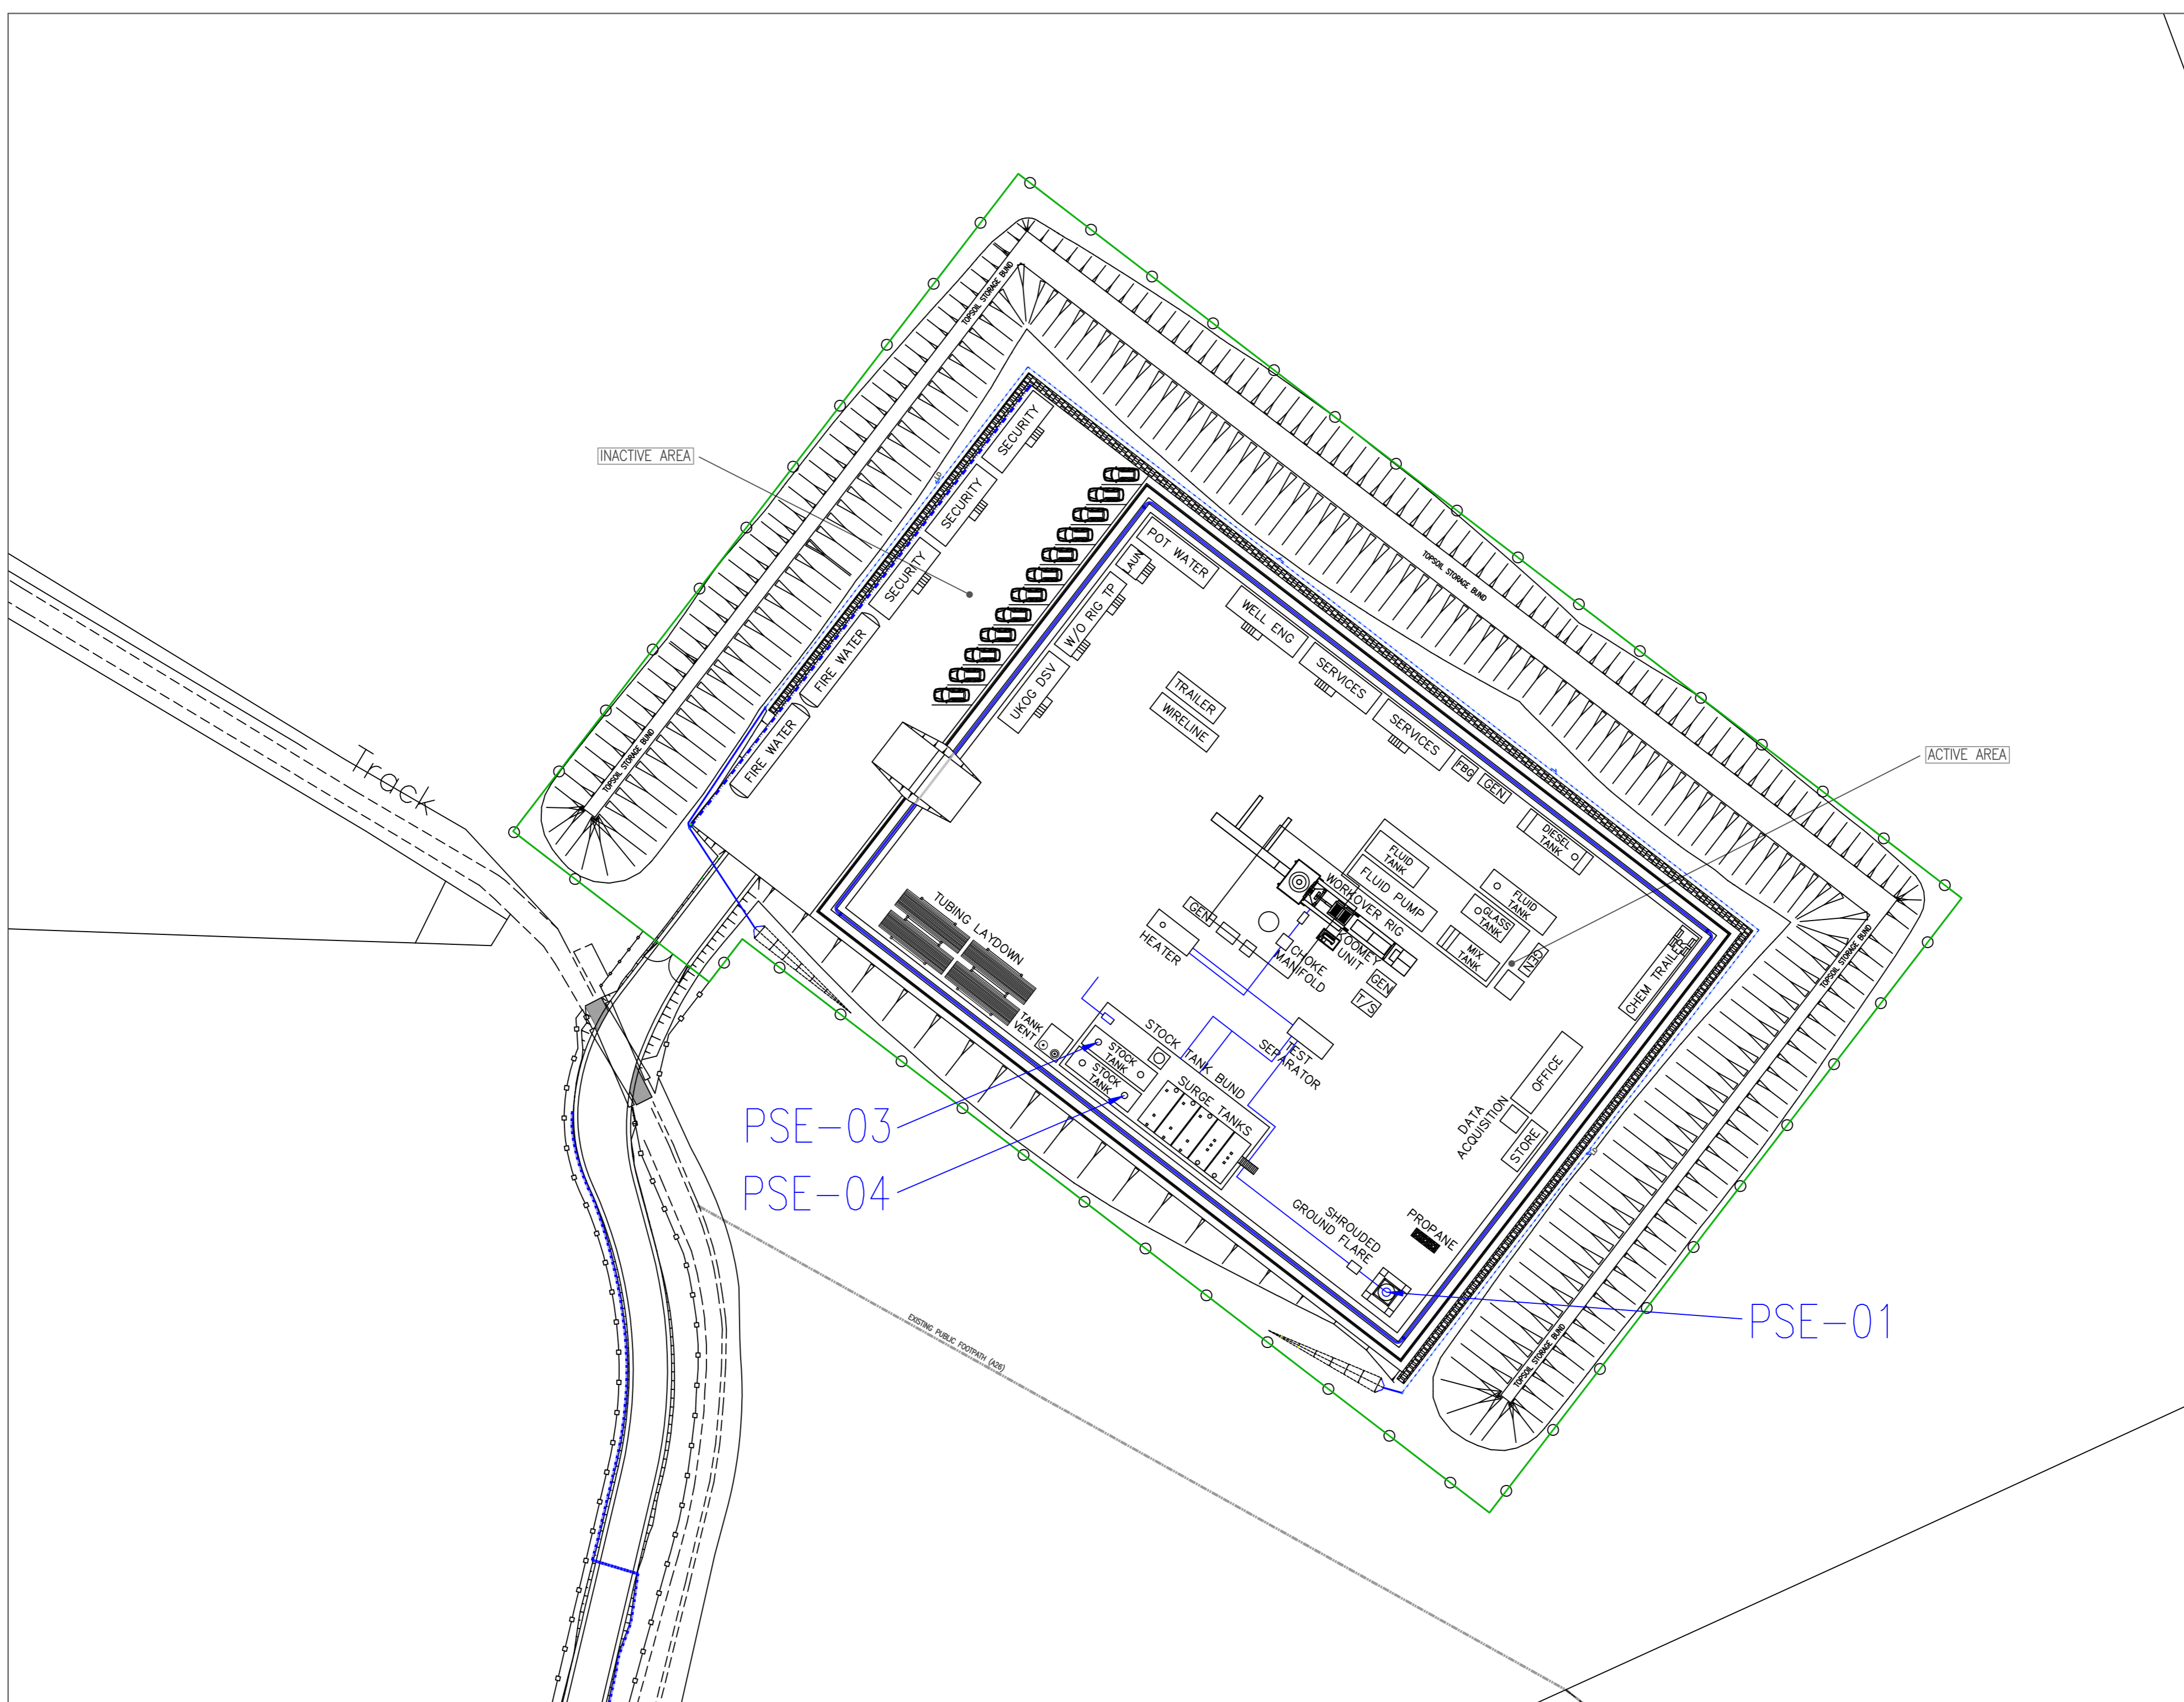

NOTES:
PSE: POINT SOURCE EMISSIONS

| REVISION HISTORY | | | | |
|------------------|-------|----|--------------------|-----|
| REV | DATE | BY | DETAILS | APR |
| 0 | MAY20 | JF | ORIGINAL FOR ISSUE | JF |


ZETLAND GROUP
FROM CONCEPTION TO COMPLETION
ZETLAND GROUP LIMITED
THE INNOVATION CENTRE, POPPINGTON BUSINESS PARK, REDCAR, TS10 5SH
T: +44(0)1642 777728 E: info@zetlandgroup.com W: www.zetlandgroup.com

THIS DOCUMENT IS THE PROPERTY OF ZETLAND GROUP LIMITED. IT CONTAINS PROPRIETARY AND CONFIDENTIAL INFORMATION WHICH MUST NOT BE DUPLICATED, USED OR DISCLOSED OTHER THAN AS EXPRESSLY AUTHORISED BY ZETLAND GROUP LIMITED OR ITS REPRESENTATIVE. © 2020

SITE: ARRETON WELL SITE
PROJECT: ARRETON WELL SITE HYDROCARBON EXPLORATION AND APPRAISAL
TITLE: PROPOSED INITIAL FLOW TESTING MODE LAYOUT PLAN
CLIENT: UK OIL & GAS PLC

Scale: 1:500
Size: A2
Sheet: 1 of 1
DWG No: UKOG-EPR-ATON-SP-004-04

KEY:
SITE BOUNDARY

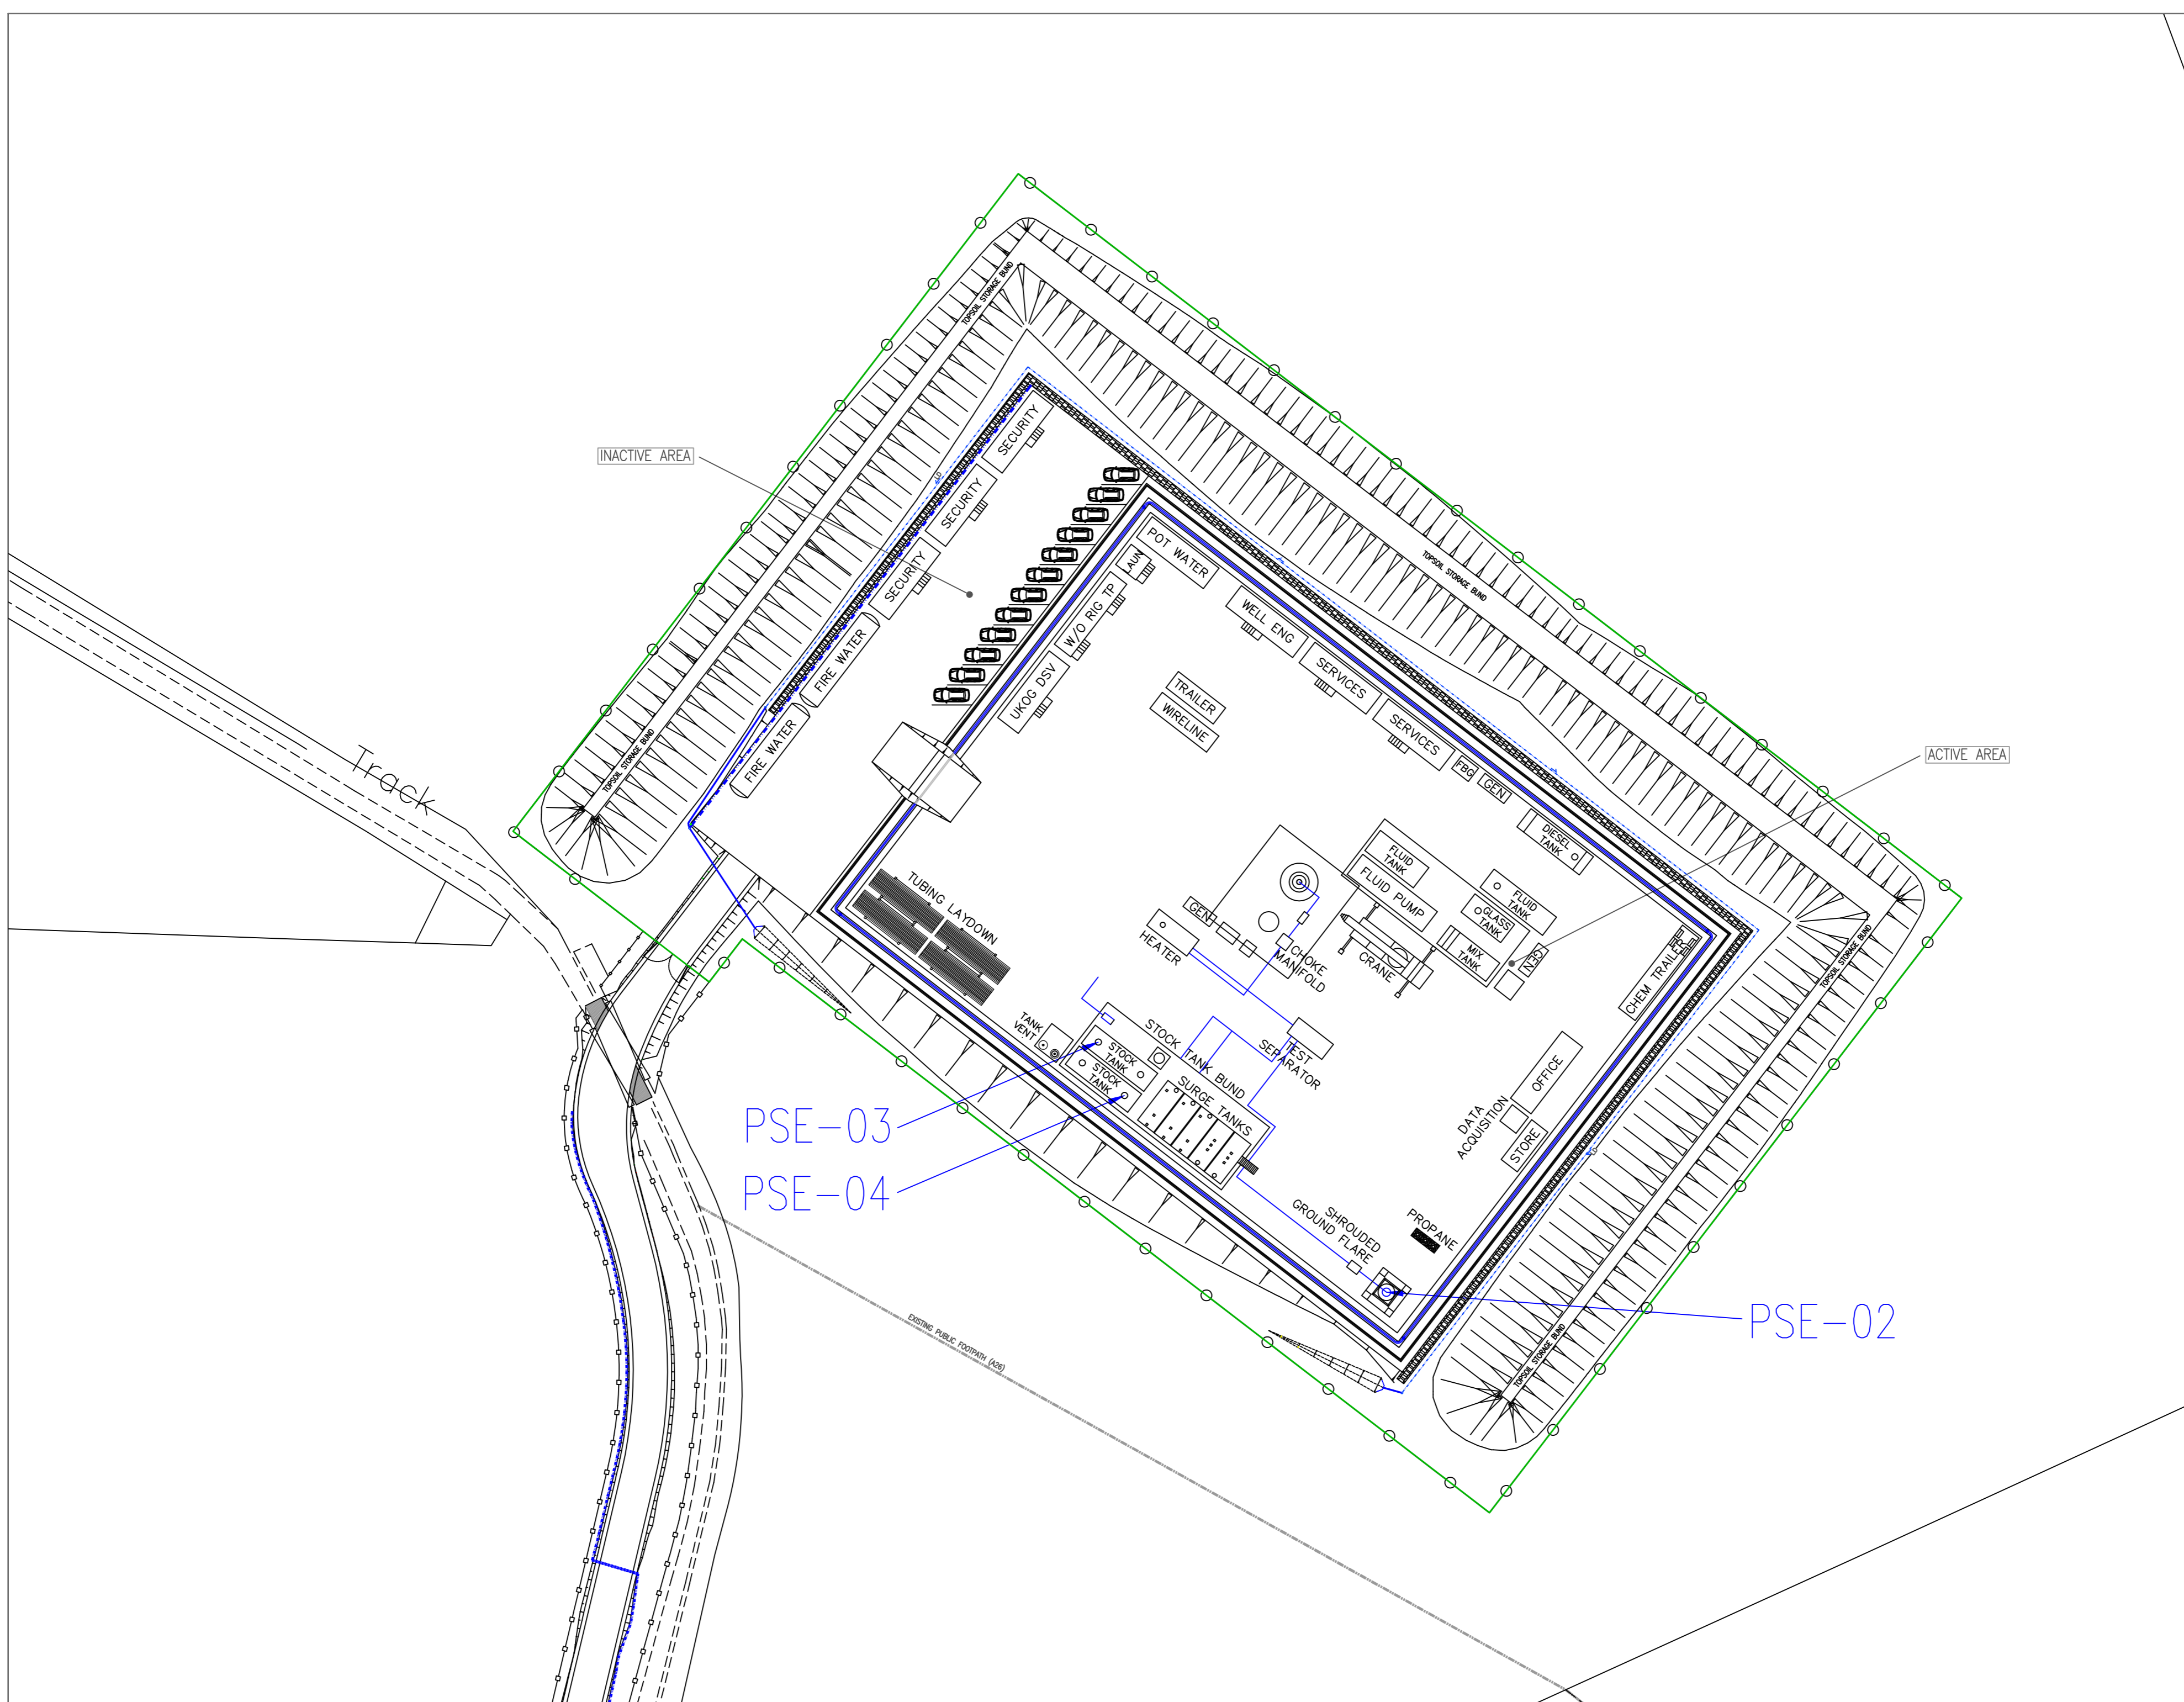

NOTES:
PSE: POINT SOURCE EMISSIONS
SHROUDED GROUND FLARE (PSE-01) MAY BE REPLACED WITH ENCLOSED GROUND FLARE (PSE-02) SHOULD THE INITIAL FLOW TEST CONFIRM THIS AS BEING POSSIBLE.

| REVISION HISTORY | | | | |
|------------------|-------|----|--------------------|-----|
| REV | DATE | BY | DETAILS | APR |
| 0 | MAY20 | JF | ORIGINAL FOR ISSUE | JF |

ZETLAND GROUP
FROM CONCEPTION TO COMPLETION
ZETLAND GROUP LIMITED
THE INNOVATION CENTRE, POPPINGTON BUSINESS PARK, REDCAR, TS10 5SH
T: +44(0)1642 777728 E: info@zetlandgroup.com W: www.zetlandgroup.com

THIS DOCUMENT IS THE PROPERTY OF ZETLAND GROUP LIMITED. IT CONTAINS PROPRIETARY AND CONFIDENTIAL INFORMATION WHICH MUST NOT BE DUPLICATED, USED OR DISCLOSED OTHER THAN AS EXPRESSLY AUTHORISED BY ZETLAND GROUP LIMITED OR ITS REPRESENTATIVE. © 2020

SITE: ARRETON WELL SITE
PROJECT: ARRETON WELL SITE HYDROCARBON EXPLORATION AND APPRAISAL
TITLE: PROPOSED EXTENDED WELL TESTING MODE LAYOUT PLAN

CLIENT: UK OIL & GAS PLC

Scale: 1:500 DWG. No:
Size: A2 Sheet: 1 of 1 UKOG-EPR-ATON-SP-004-05