



DO NOT scale this drawing.
Dimensions to be checked on site.

Notes:
REFER TO M&E ENGINEERS DRAWINGS FOR DETAILS OF PLANT AND EQUIPMENT. INFORMATION SHOWN ON THIS DRAWING IS INDICATIVE ONLY.

THE DRAWINGS AND SPECIFICATION SHOW THE USE OF SPECIFIC MANUFACTURERS/SUPPLIERS/SPECIALIST CONTRACTORS. THE TENDER SHOULD INCLUDE FOR THESE PRODUCTS/MATERIALS, OR ALTERNATIVE EQUIVALENT. THE CONTRACTOR SHALL BE ABLE TO DEMONSTRATE THAT ANY ALTERNATIVE MATERIAL MEETS THE SAME CRITERIA AS THAT SPECIFIED, AND THE EMPLOYER WILL RESERVE THE RIGHT TO DETERMINE IF THE ALTERNATIVE IS ACCEPTABLE IN THOSE TERMS.

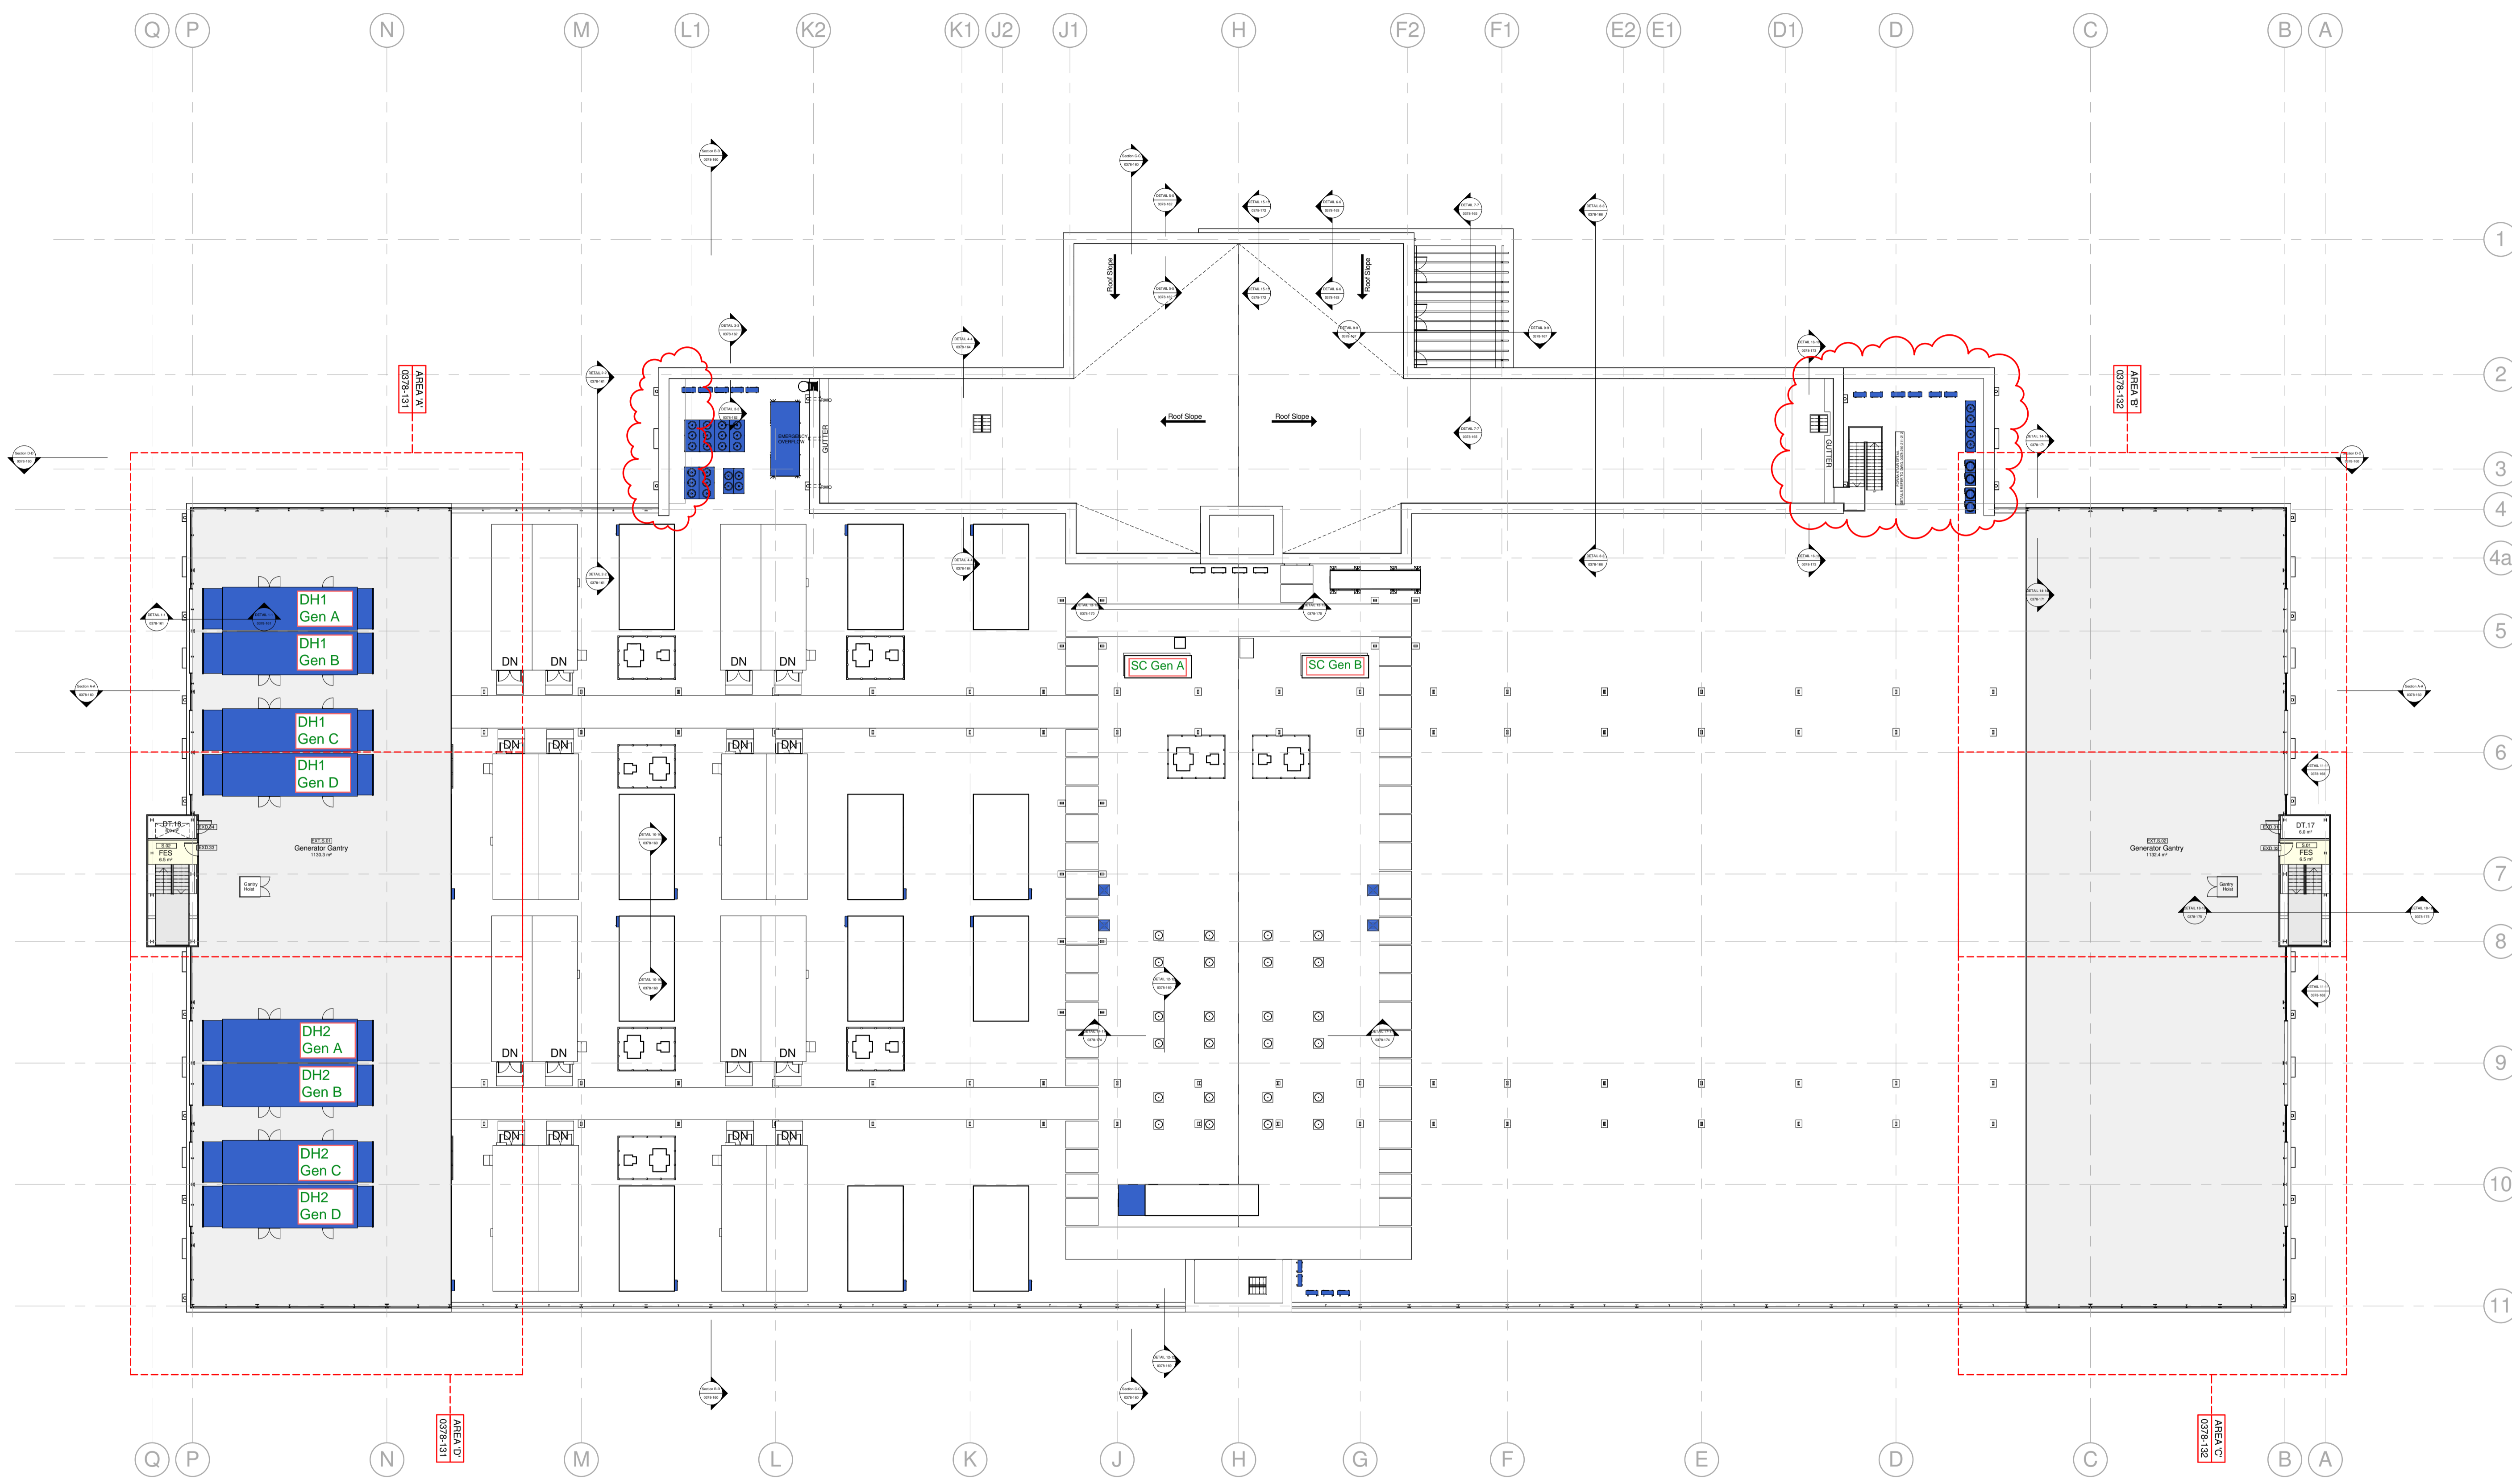

1
2
3
4
4a
5
6
7
8
9
10
11

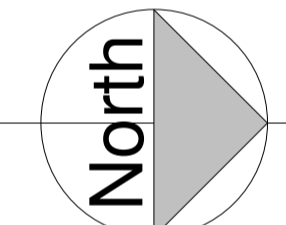

Issue	Approved	Date	Change	Revision
T6		01/11/2013	Stage F Tender Addendum Issue 1	
T5		28/08/2013	Stage F Final Tender Issue	
T4		15/08/2013	Stage F Tender Issue	
T3		06/08/2013	Stage F Issue	
T2		28/07/2013	Stage F Issue	
T1		25/07/2013	Design priority content	

CONSTRUCTION DOCUMENT PERIOD
'CONSTRUCTION DRAWINGS'
(STAGE F PUBLICATION)

DIGITAL REALTY
Data Center Solutions

Nicholas Webb Architects plc
The Old Dairy
High Street
Barnet, Herts AL5 1QA
Tel: 0183 753300
E: info@nicholaswebb.co.uk
www.nicholaswebb.co.uk

Project: **PROJECT MERLIN
PRINCIPAL PARK
CRAWLEY, RH10 9QJ**

Drawing Name:
GA GANTRY ROOF PLAN

Drawn Date: 27.09.2013	Drawn By: Author
Scale: 1:200	Approved By: Approver
Drawing No: 0378-130	Rev: T6