

Key
— Permit Area Boundary

Notes
 Do not scale from this drawing. Approximate positions only. Report all errors and omissions to author.

Rev	Date	Description
-----	------	-------------

Client / Project	Drawing Title
Skip A Hoy 1-4 International Trading Estate Rainham	Site Location Plan

Project Number	Drawing Number	Date	Designed by	Approved by
3903	3903-001	June 2021	GH	ML



© Crown Copyright. All Rights Reserved. License Number 100022432.



100m



Lustre Consulting Limited
 2nd Floor North
 The Fitted Rigging House
 The Historic Dockyard
 Chatham, Kent
 ME4 4TZ

t: 01634 757 705
 e: info@lustreconsulting.com
 w: lustreconsulting.co.uk

GENERAL NOTES

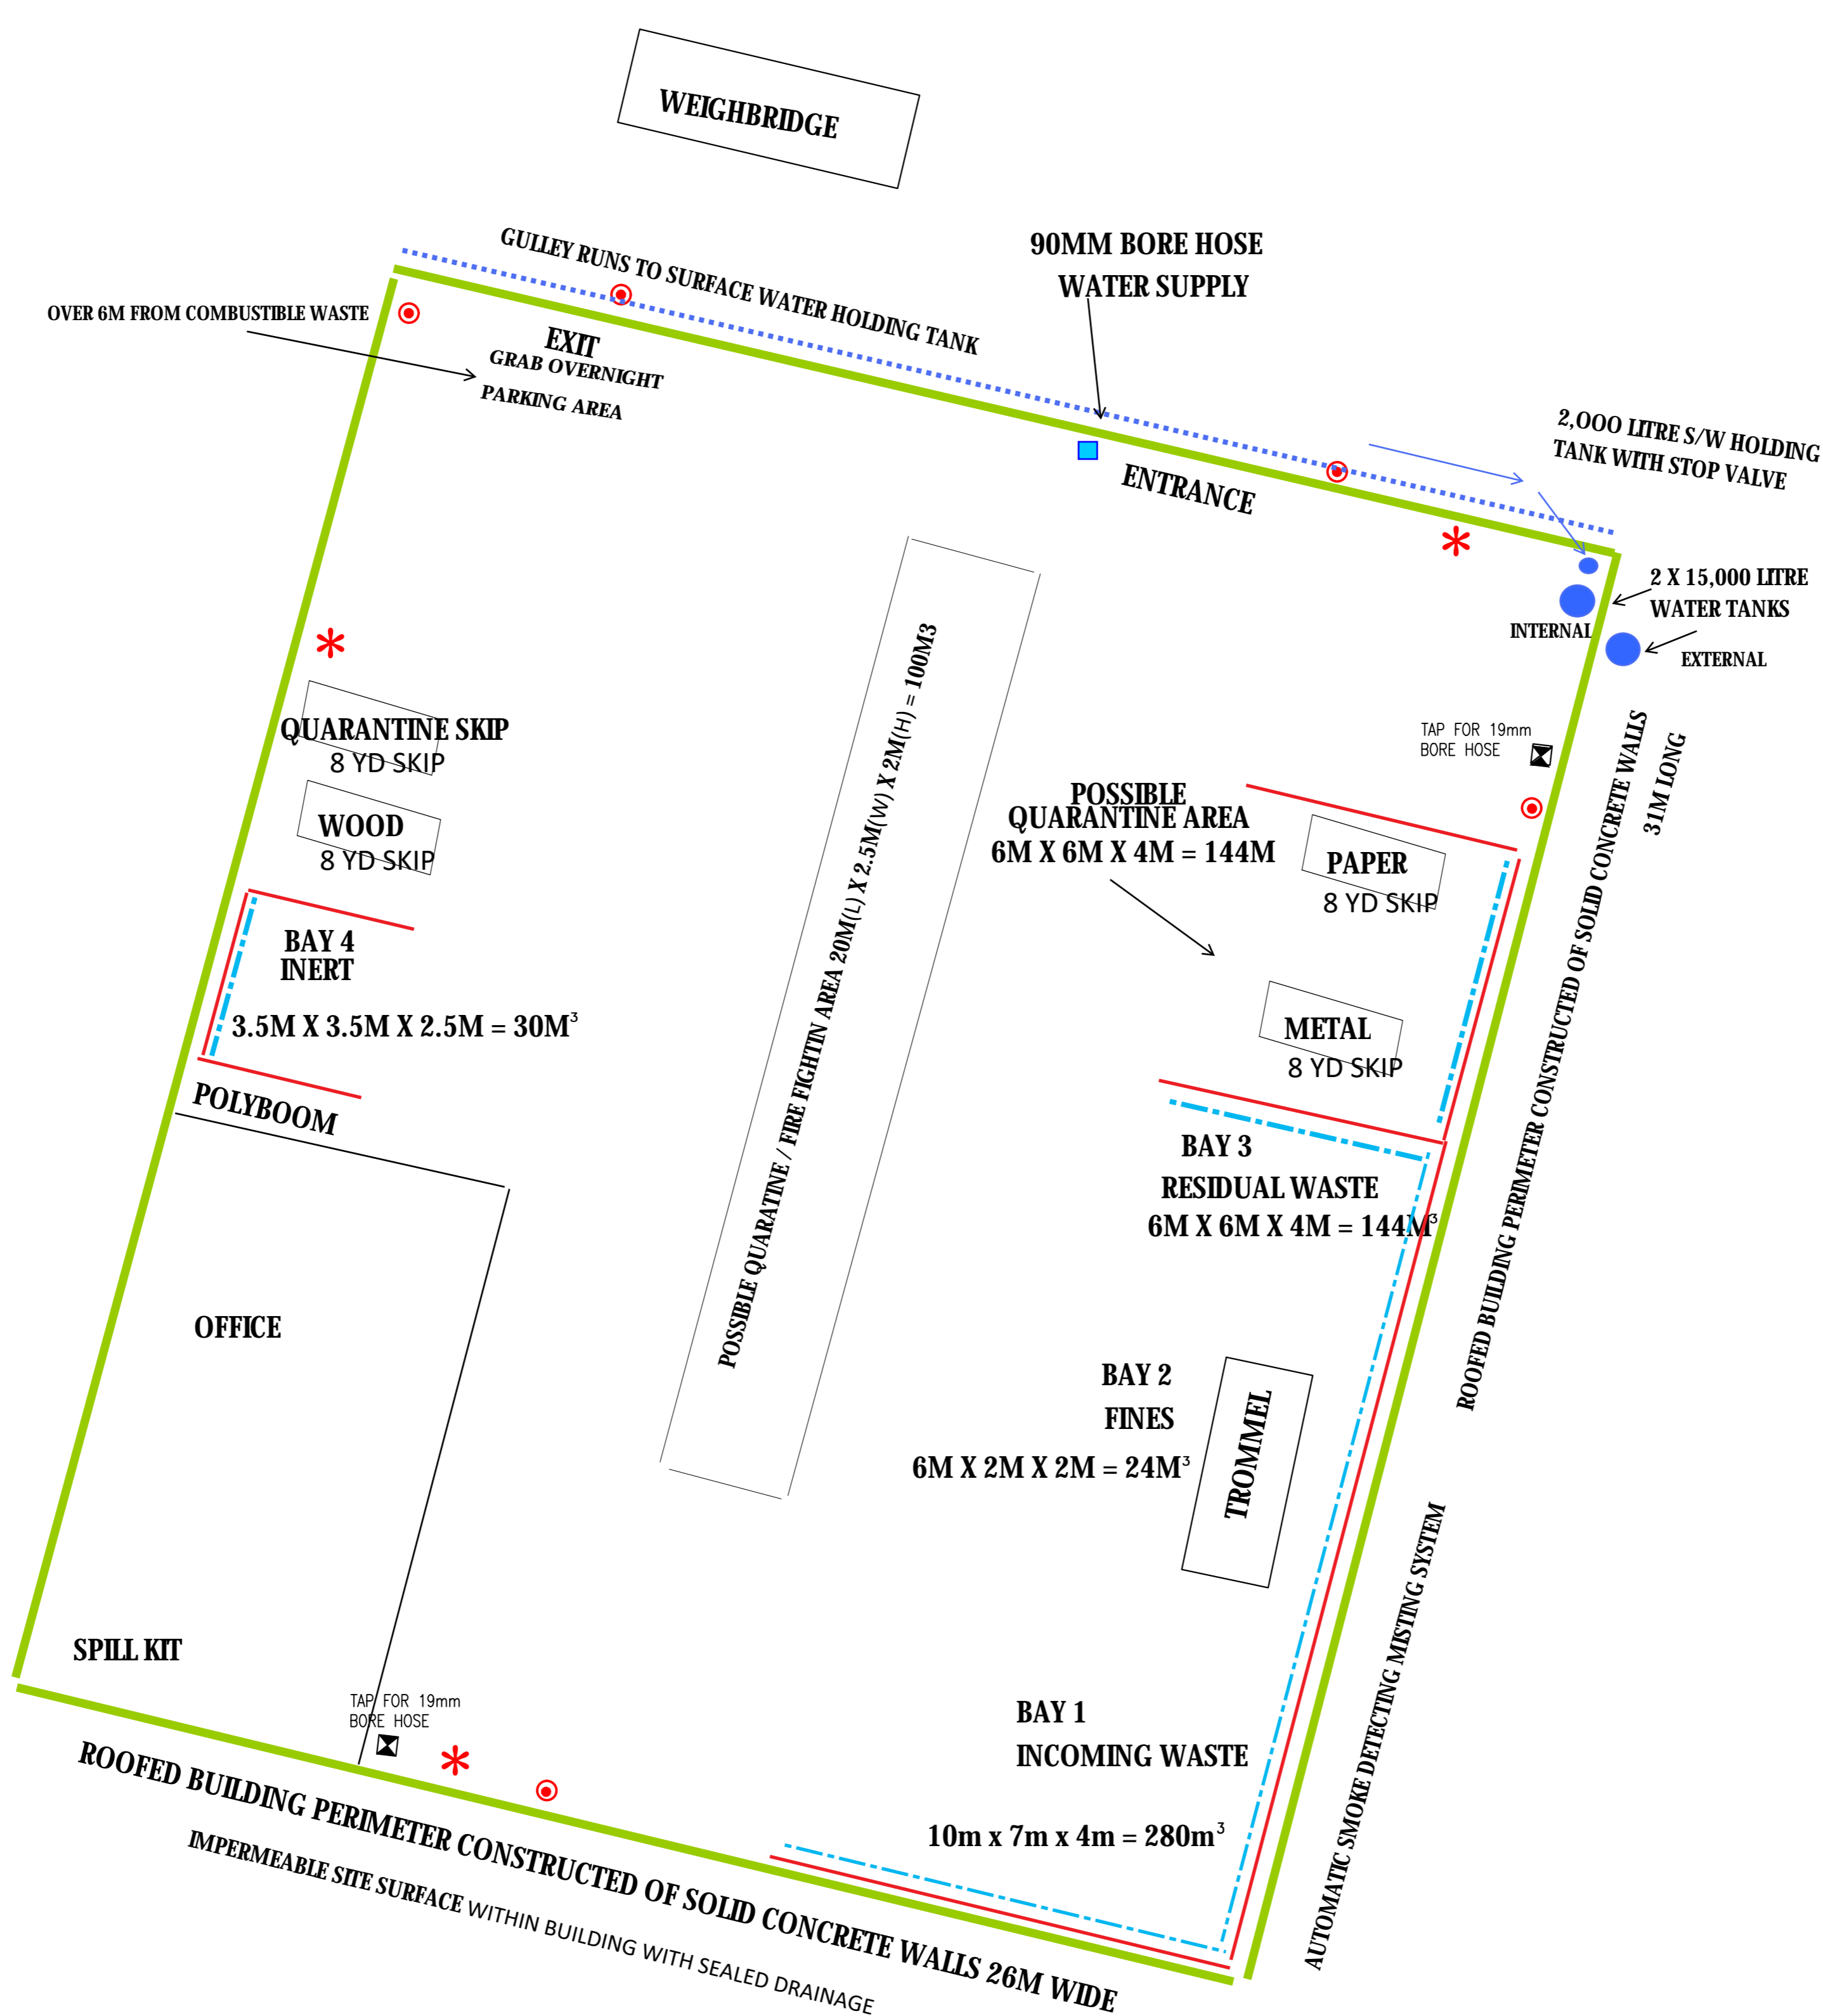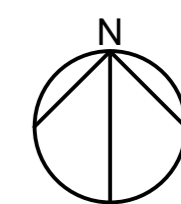


LEGEND	
	LEGIO BLOCKS
	MISTING SYSTEM
	CCTV
	TAP/HOSE
	FIRE EXTINGUISHER

SITE PLAN	
SKIP-A-HOY LIMITED.	

Contract
 GBE ENVIRONMENTAL SOLUTIONS
 2 CORNER CROFT ISLE OF GRAIN
 ROCHESTER KENT ME3 0BH
 TEL: 01634 252573
 EMAIL: gbe.es@binterbet.com

Drwg Title
SKIP-A-HOY

Client
 Unit 1 - 4
 International Trading Estate
 Rainham
 Essex
 RM13 8RH

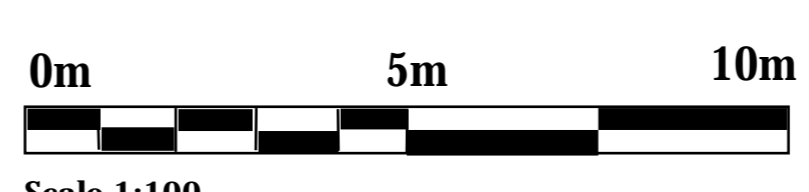

Scale	Date
1:100	05/09/2021
Drawing No.	Revision
SAHSP01	