


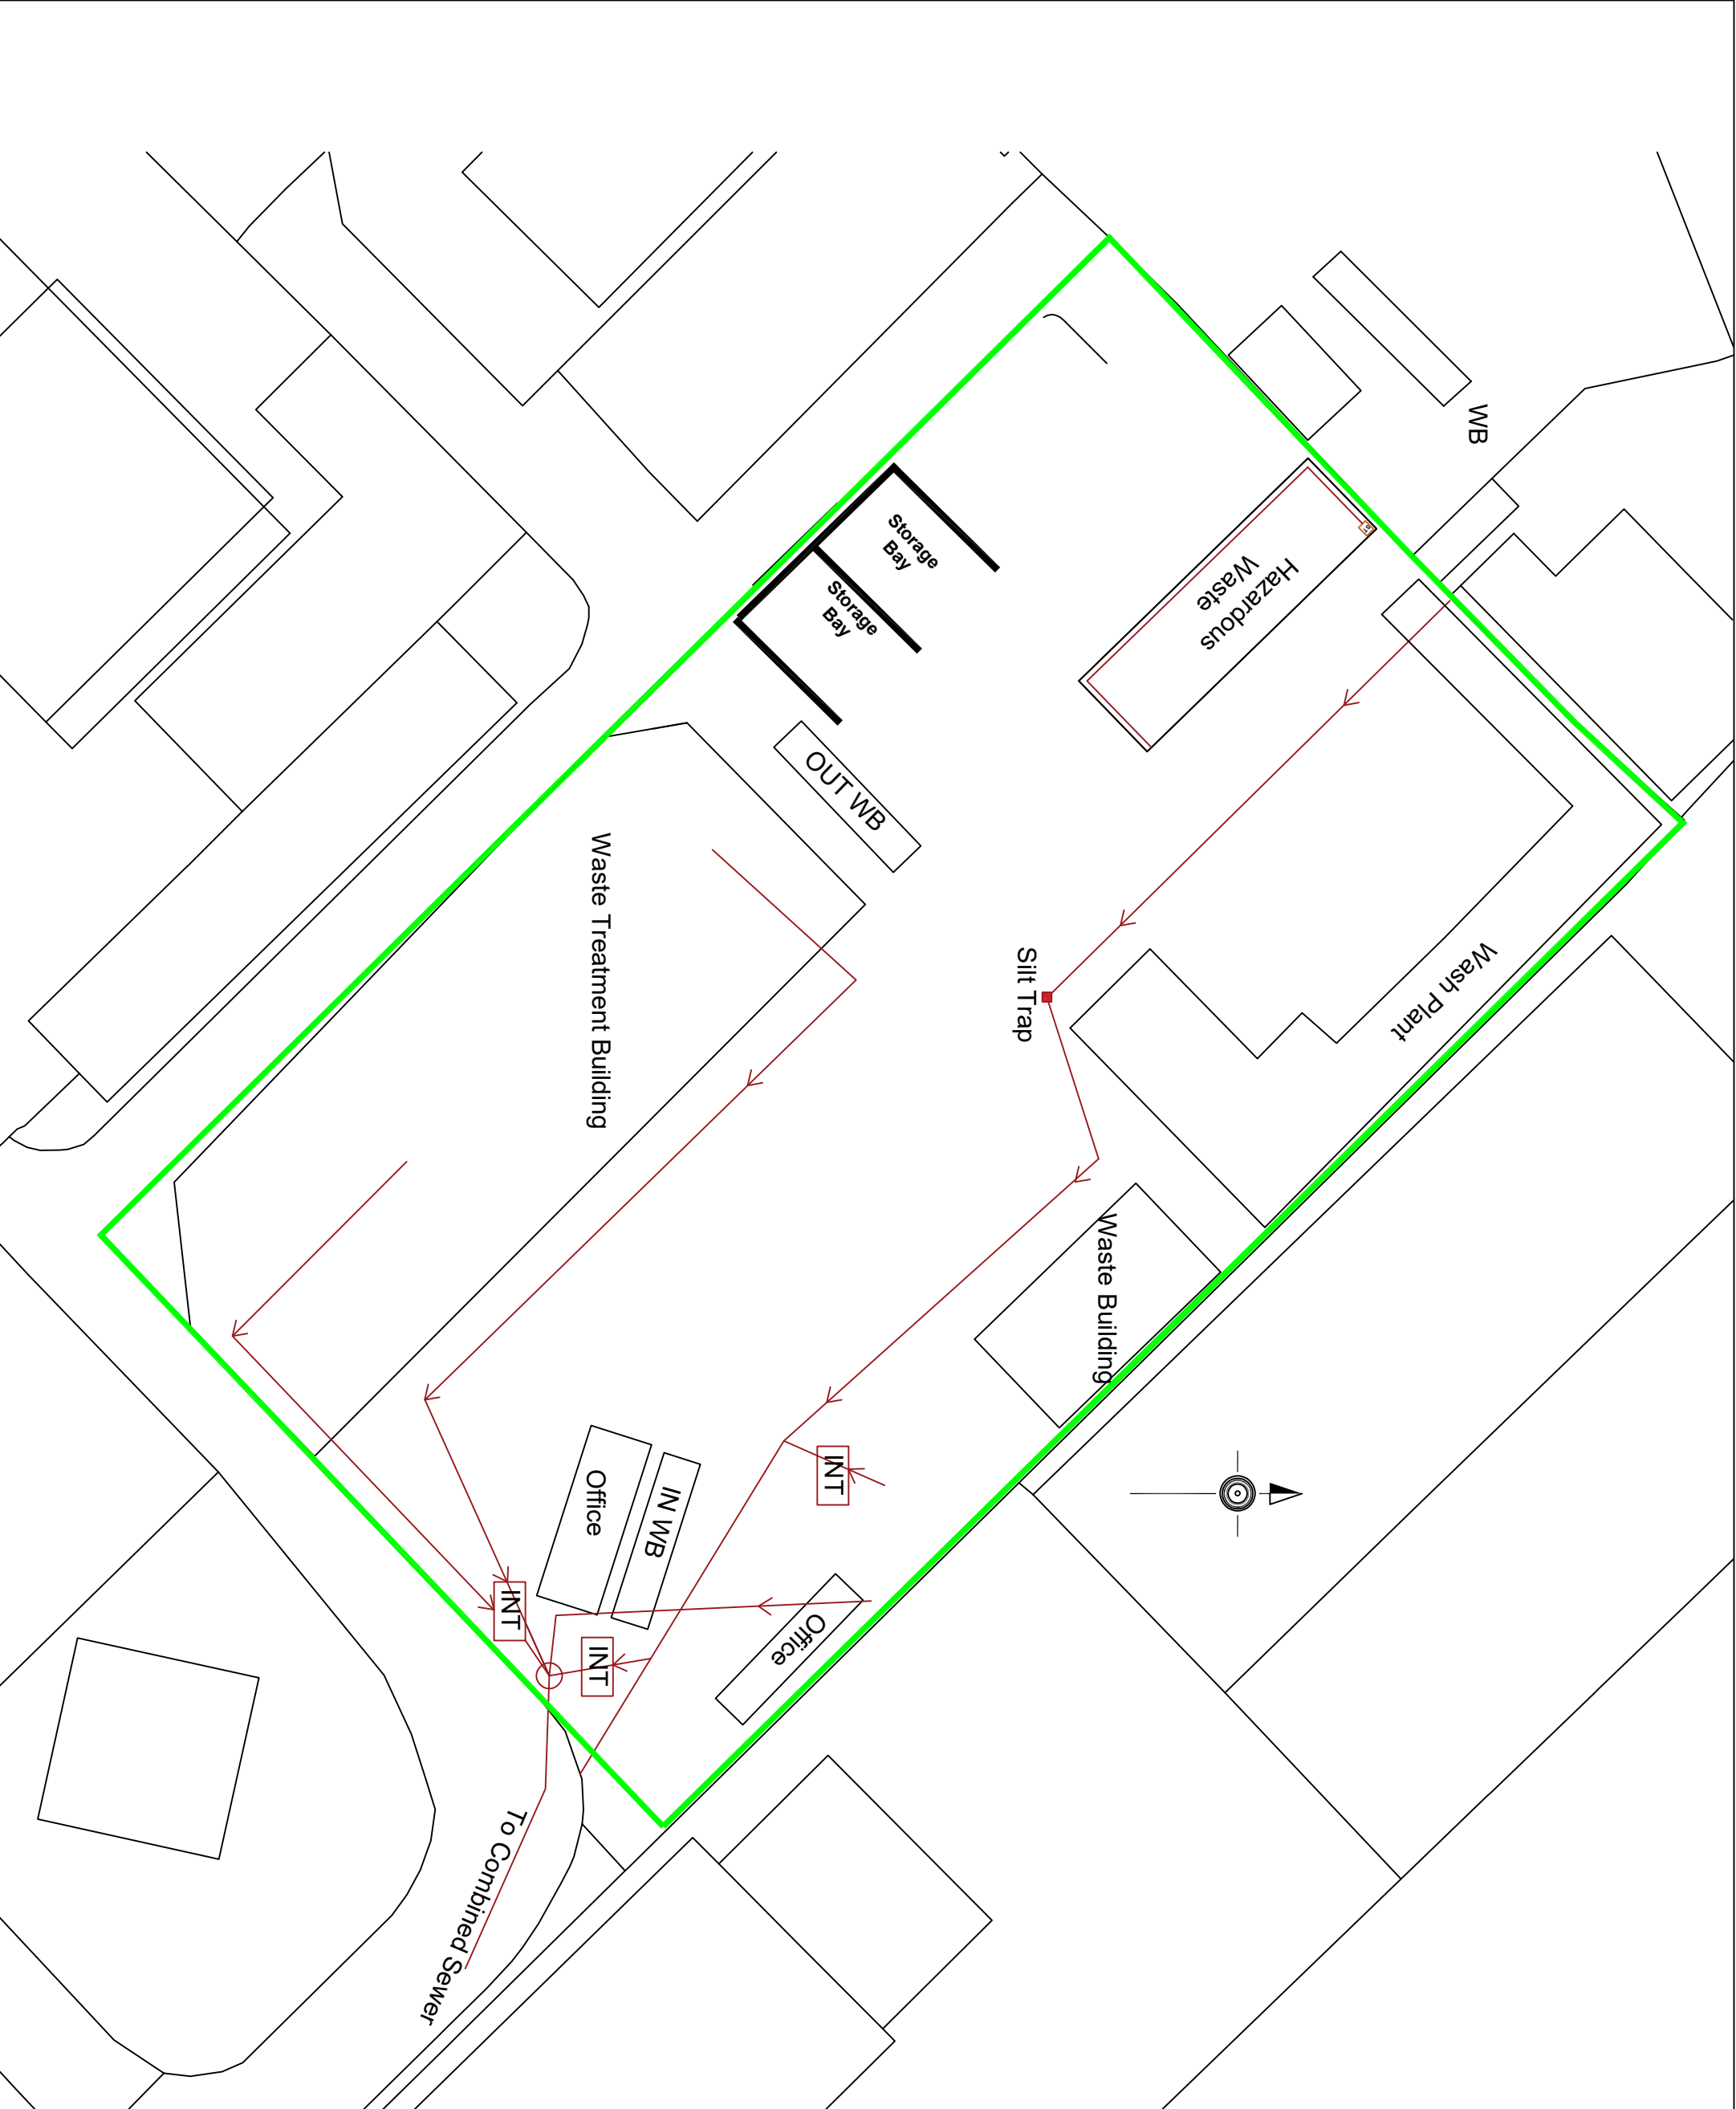

- KEY:
- Permit Boundary
 - Silt Trap
 - Gully

Entire Site is Concreted with Sealed Drainage

Client: Albright Transfer Station Limited	
Project: Drainage Plan	
Albright Industrial Estate, Ferry Lane Rainham, RM13 9BU	
INTEGRATED SKILLS LIMITED	
Suite 3A Chapel Allerton House 114 Harrogate Road LEEDS LS7 4NY TEL: 0330 0886670 EMAIL: ukinfo@integrated-skills.com (www.integrated-skills.com)	
Date: April 2025	Scale: 1:500@A3
Dwg: ATSL-FL-DRN25-01	