




© 2026 RPS Group
 101 Park Drive, Milton Park, Abingdon, Oxfordshire, OX14 4RY
 T: +44(0)1235 821 888 E: rps.ox@tetratech.com W: rpsgroup.com

Notes
 1. This drawing has been prepared in accordance with the scope of RPS's appointment with its client and is subject to the terms and conditions of that appointment. RPS accepts no liability for any use of this document other than by its client and only for the purposes for which it was prepared and provided.
 2. If received electronically it is the recipients responsibility to print to correct scale. Only written dimensions should be used.



LEGEND

- Site Boundary
- Drain
- Redirected ditch
- Attenuation swale / pond connecting into redirected ditch

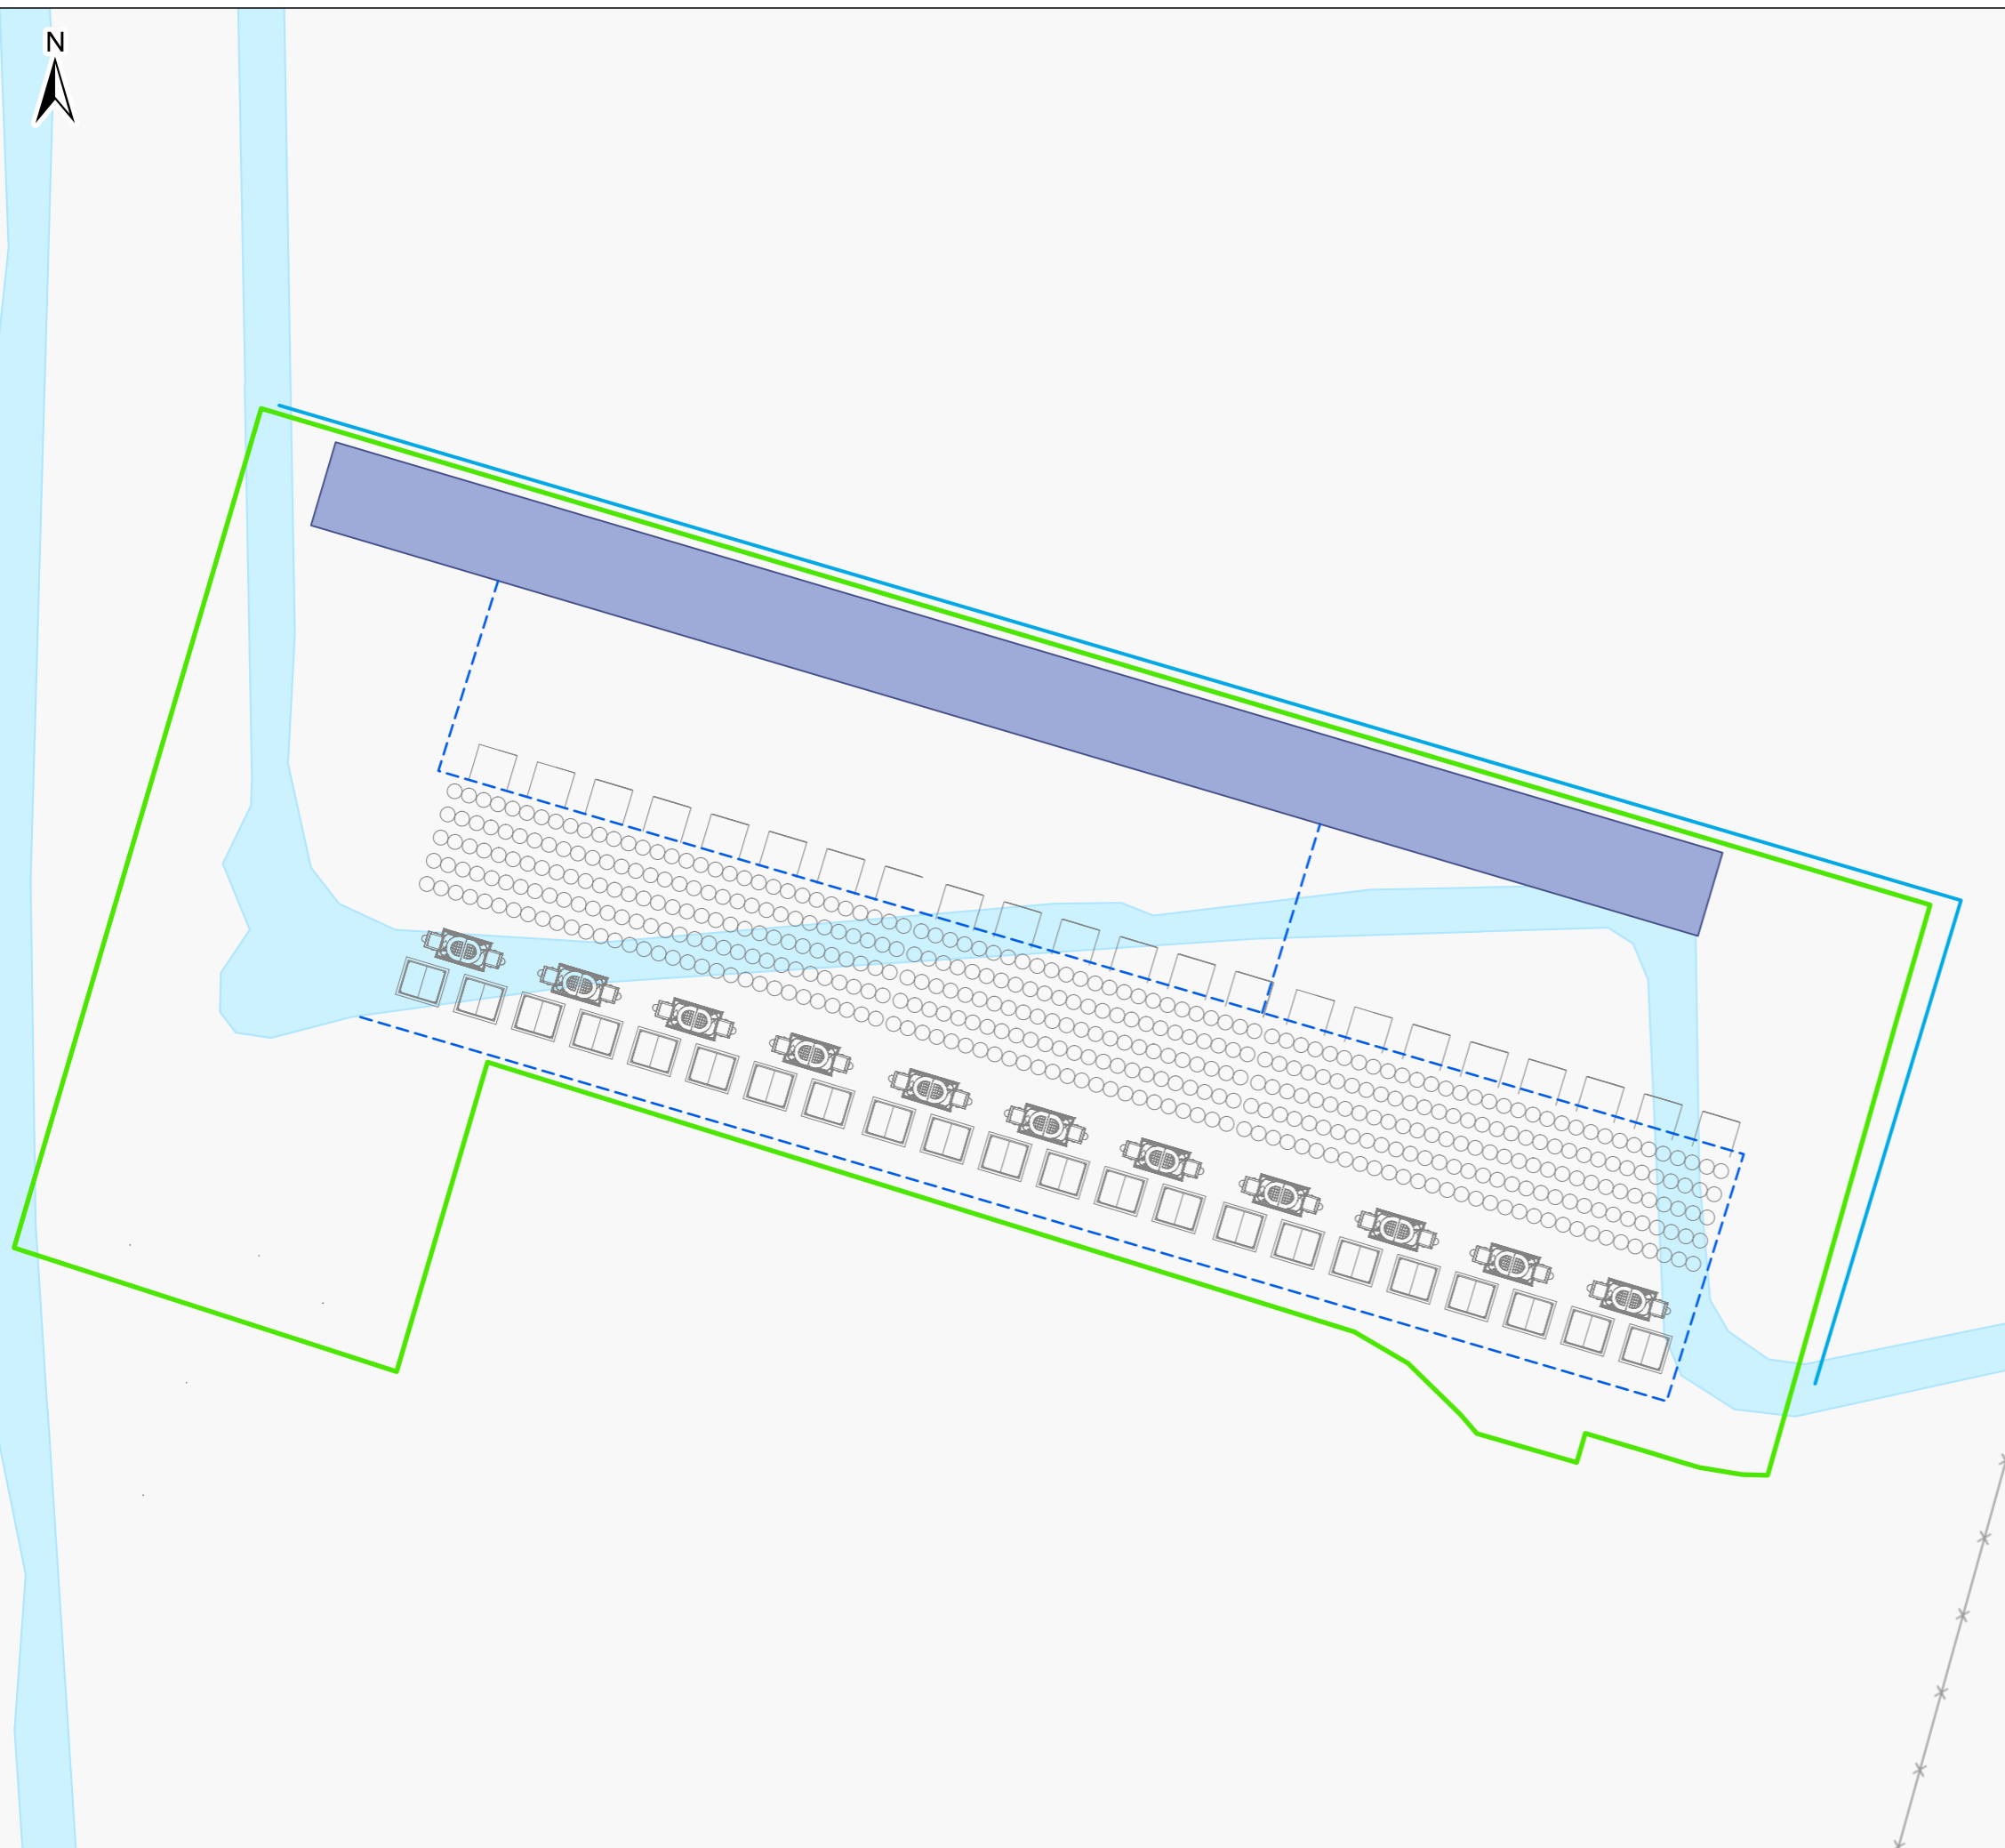

Client	Statera Energy Ltd.		
Project	Thurrock 2		
Project No.	794-ENV-EPC-23409		
Title	Surface Water Drainage Plan		
Drawing No.	Figure No.	Revision	Status
23409-0005-03	-	02	FINAL
Date	Drawn By	Checked By	Revision By
FEB 2026	JM	AK	XX
Scale @ A3		Datum	
1:500		OSGB 1936	

P:\eur-mpfs-02.eur.rpsgroup.com\Projects_Environmental Compliance Ground Engineering\794-ENV-EPC-23409 - Thurrock 2\TechDrawings\23409-0005-03.aprx - A3 - Landscape