


## **Appendix D – Site Plans**

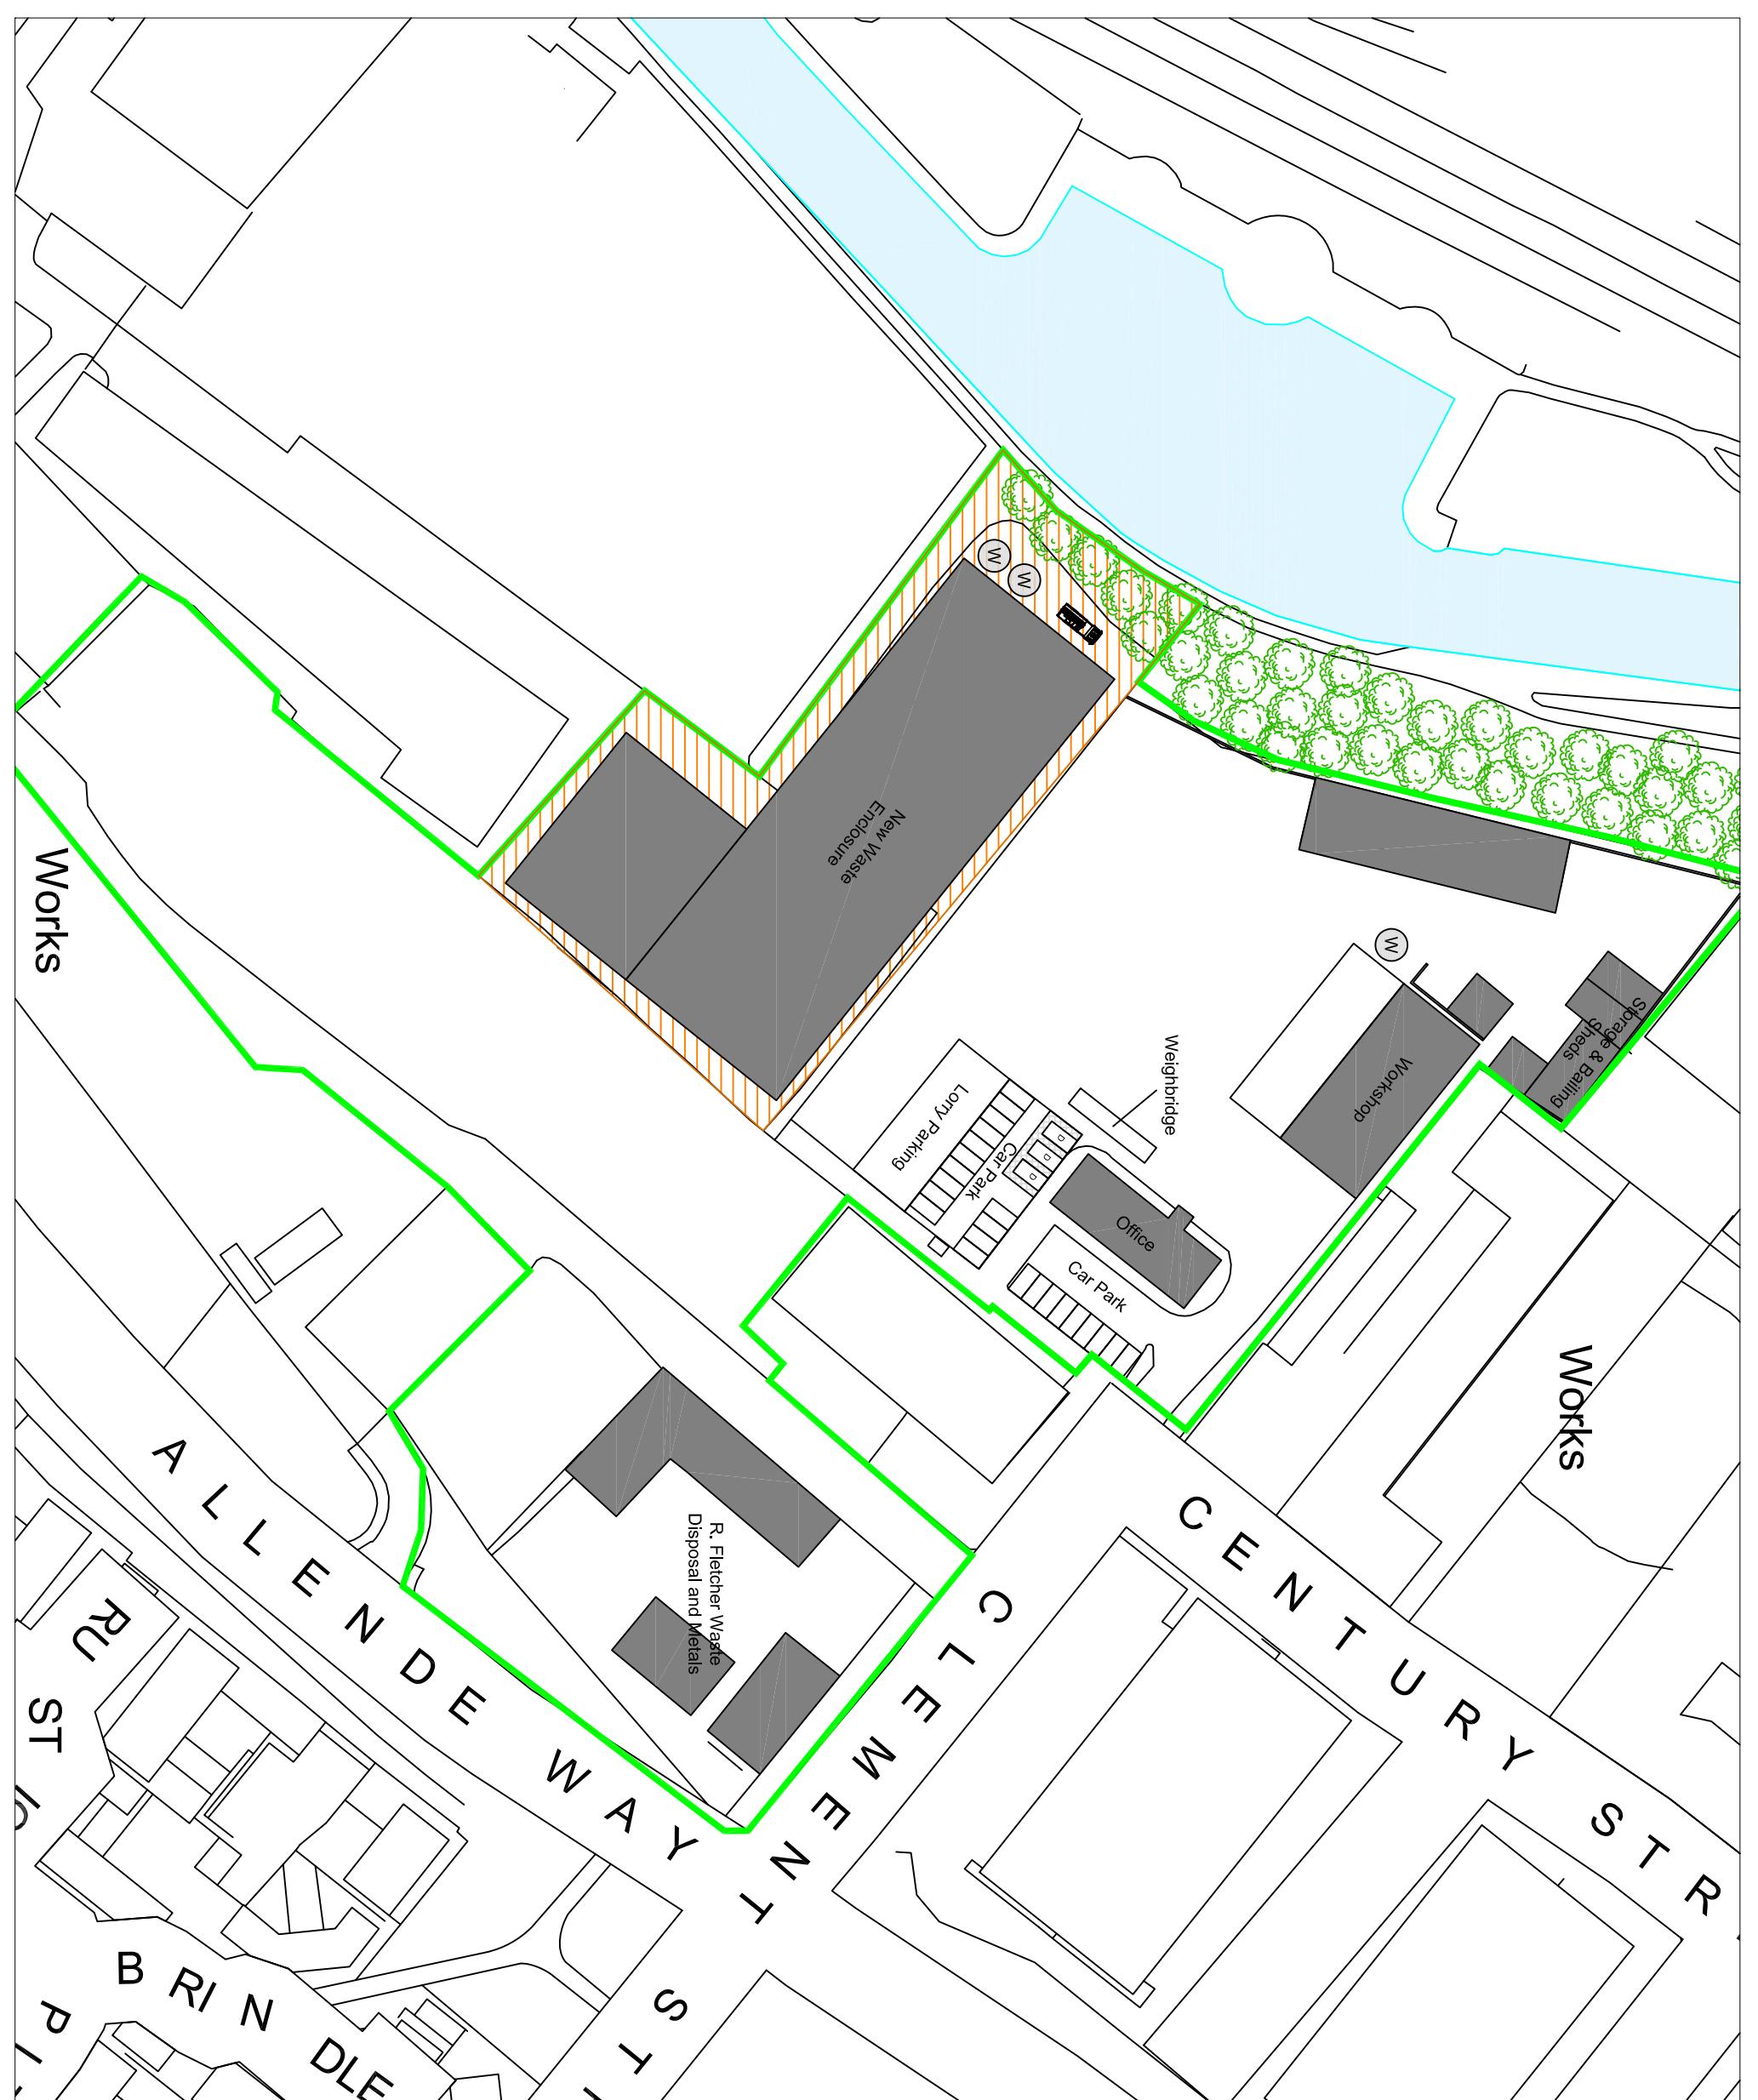

 <b>AAe</b> Environmental Consultants	
Title: Existing Site Layout (Wider Permit Boundary)	
Rev. <input type="text"/> Details <input type="text"/> Drawn <input type="text"/> Chkd. <input type="text"/> Date <input type="text"/>	
Project: 243037 Associated Waste Management Sheffield	
AA Environmental Ltd Units A9-A9 Chiswell Court Shippon Abingdon Oxon OX13 6HX Tel: 01235 538492 Fax: 01235 538042 Email: info@aae-uk.co.uk Website: www.aae-uk.co.uk	
Scale: 1:1000 @ A3 Date: Dec '25 Drawn: <input type="text"/> Chkd: <input type="text"/> Rev. A	Drg. No.: 243037/P/D/002B EF ML